



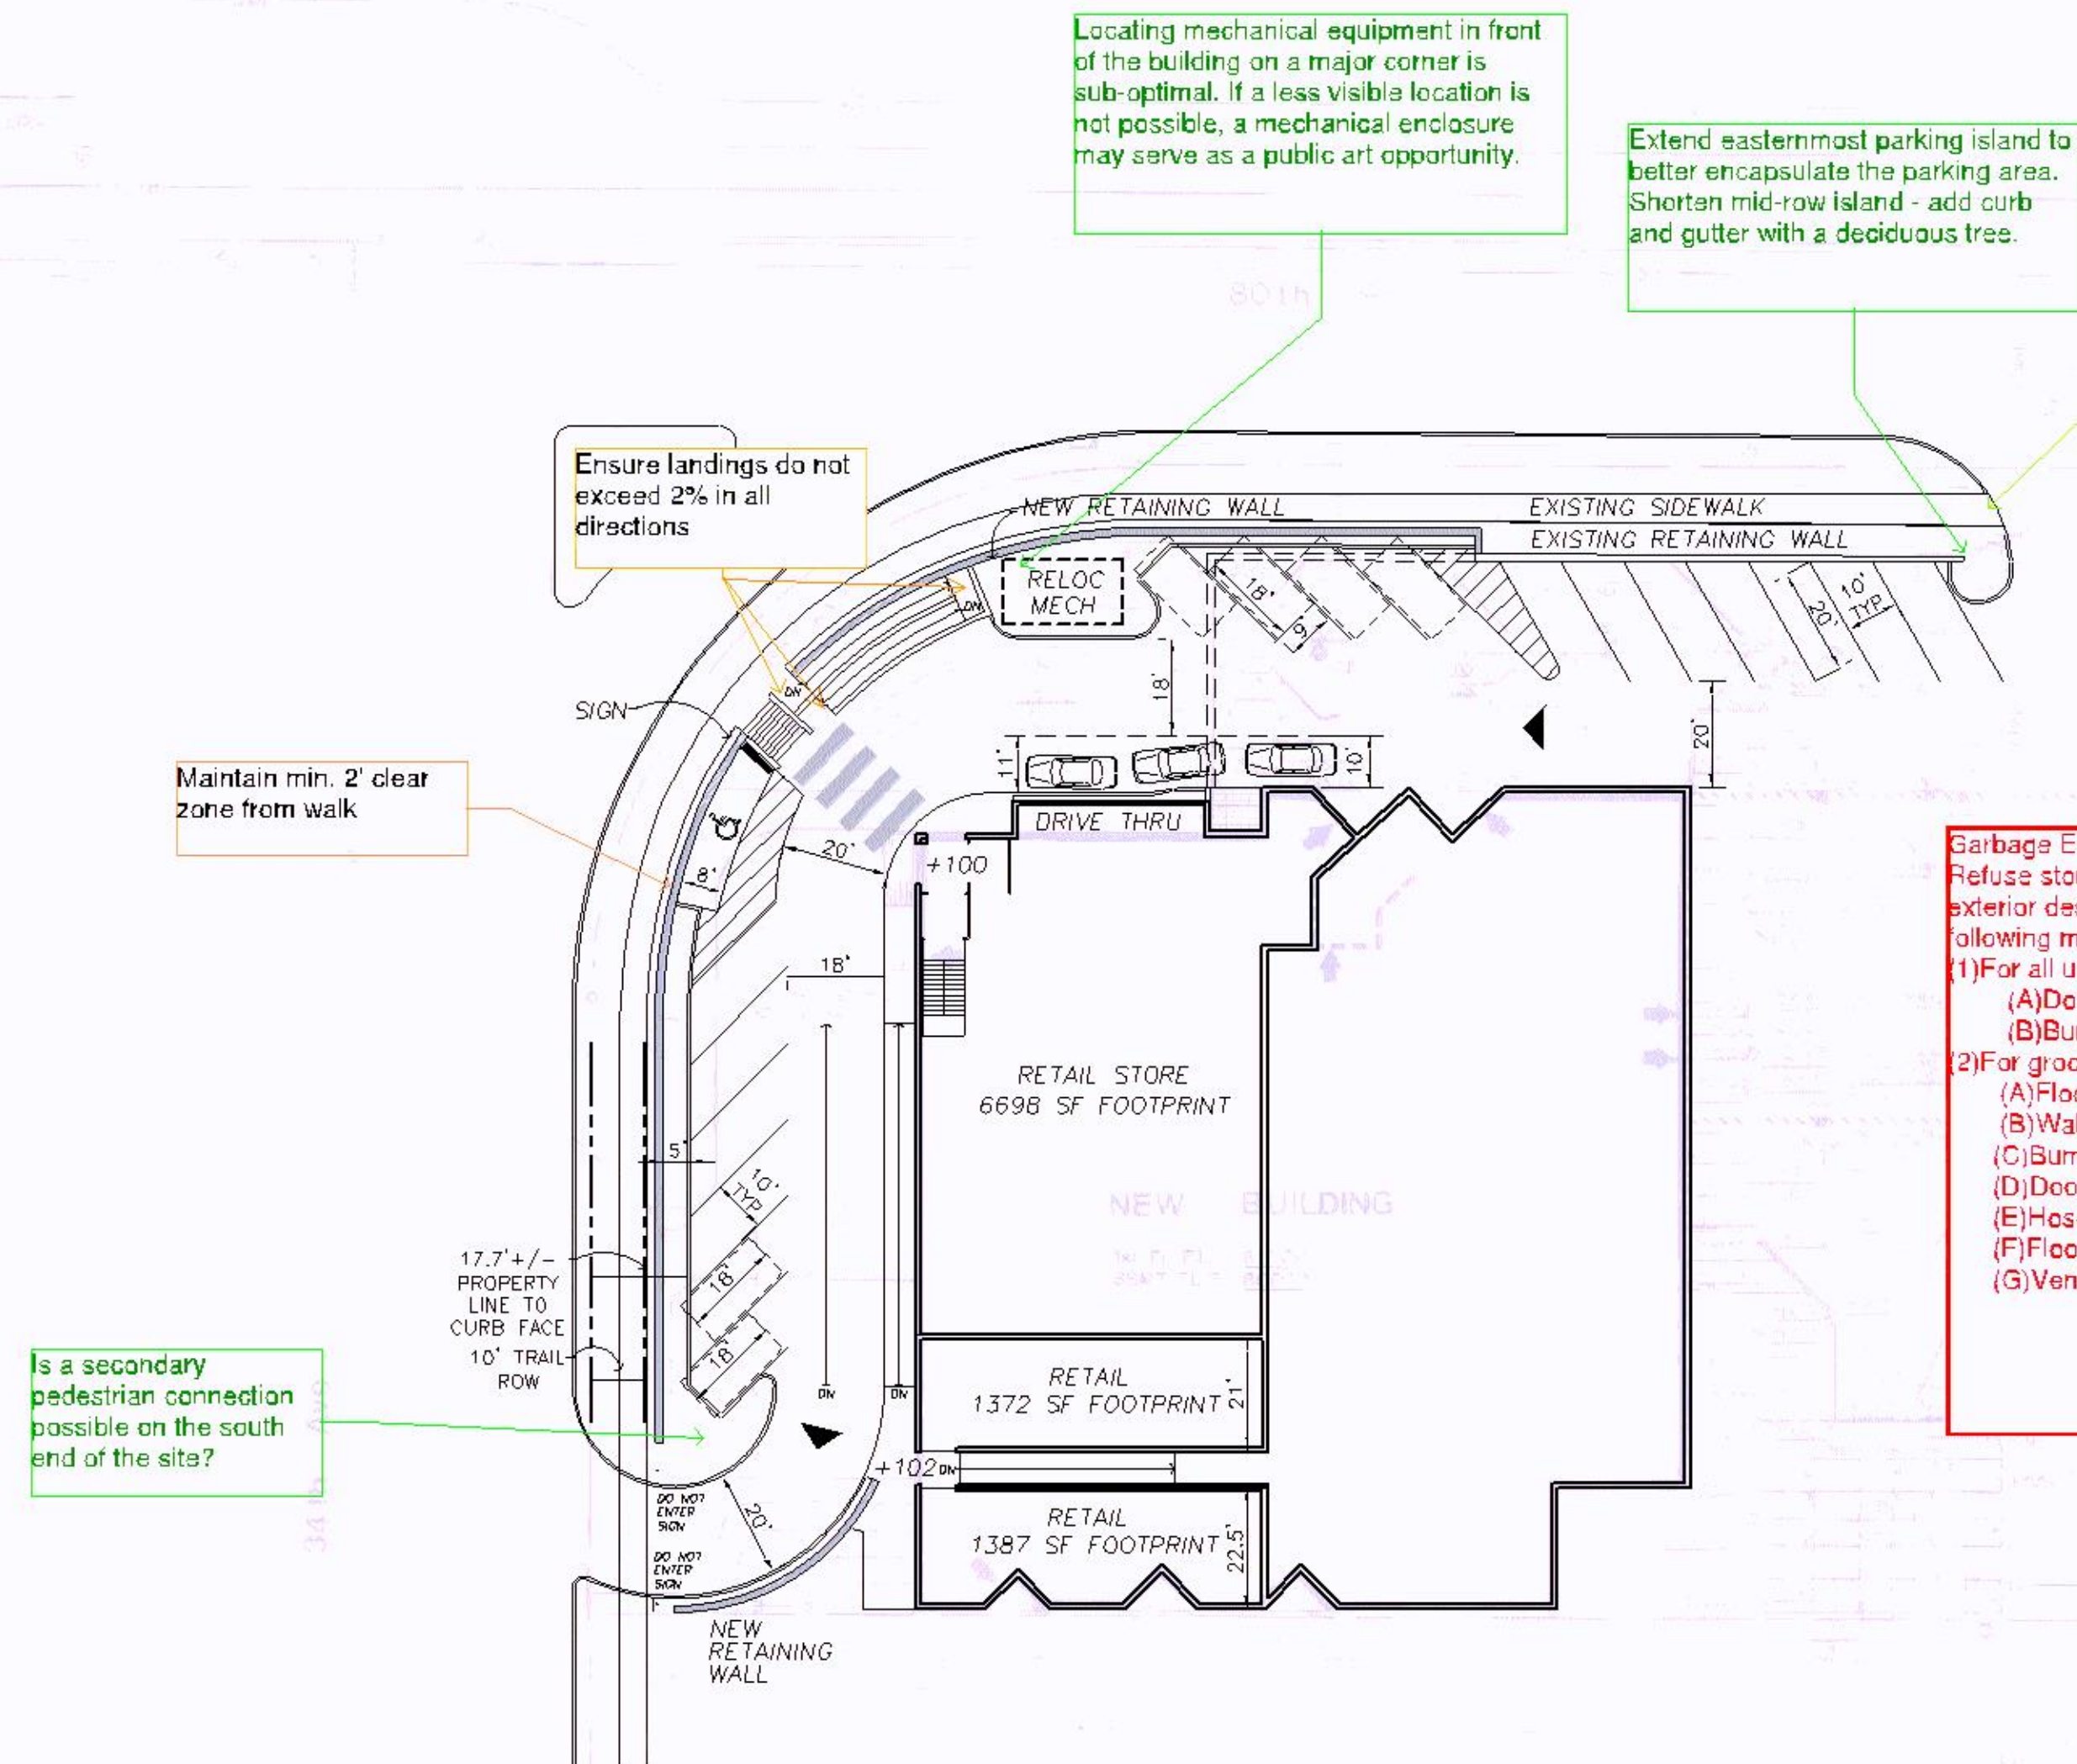


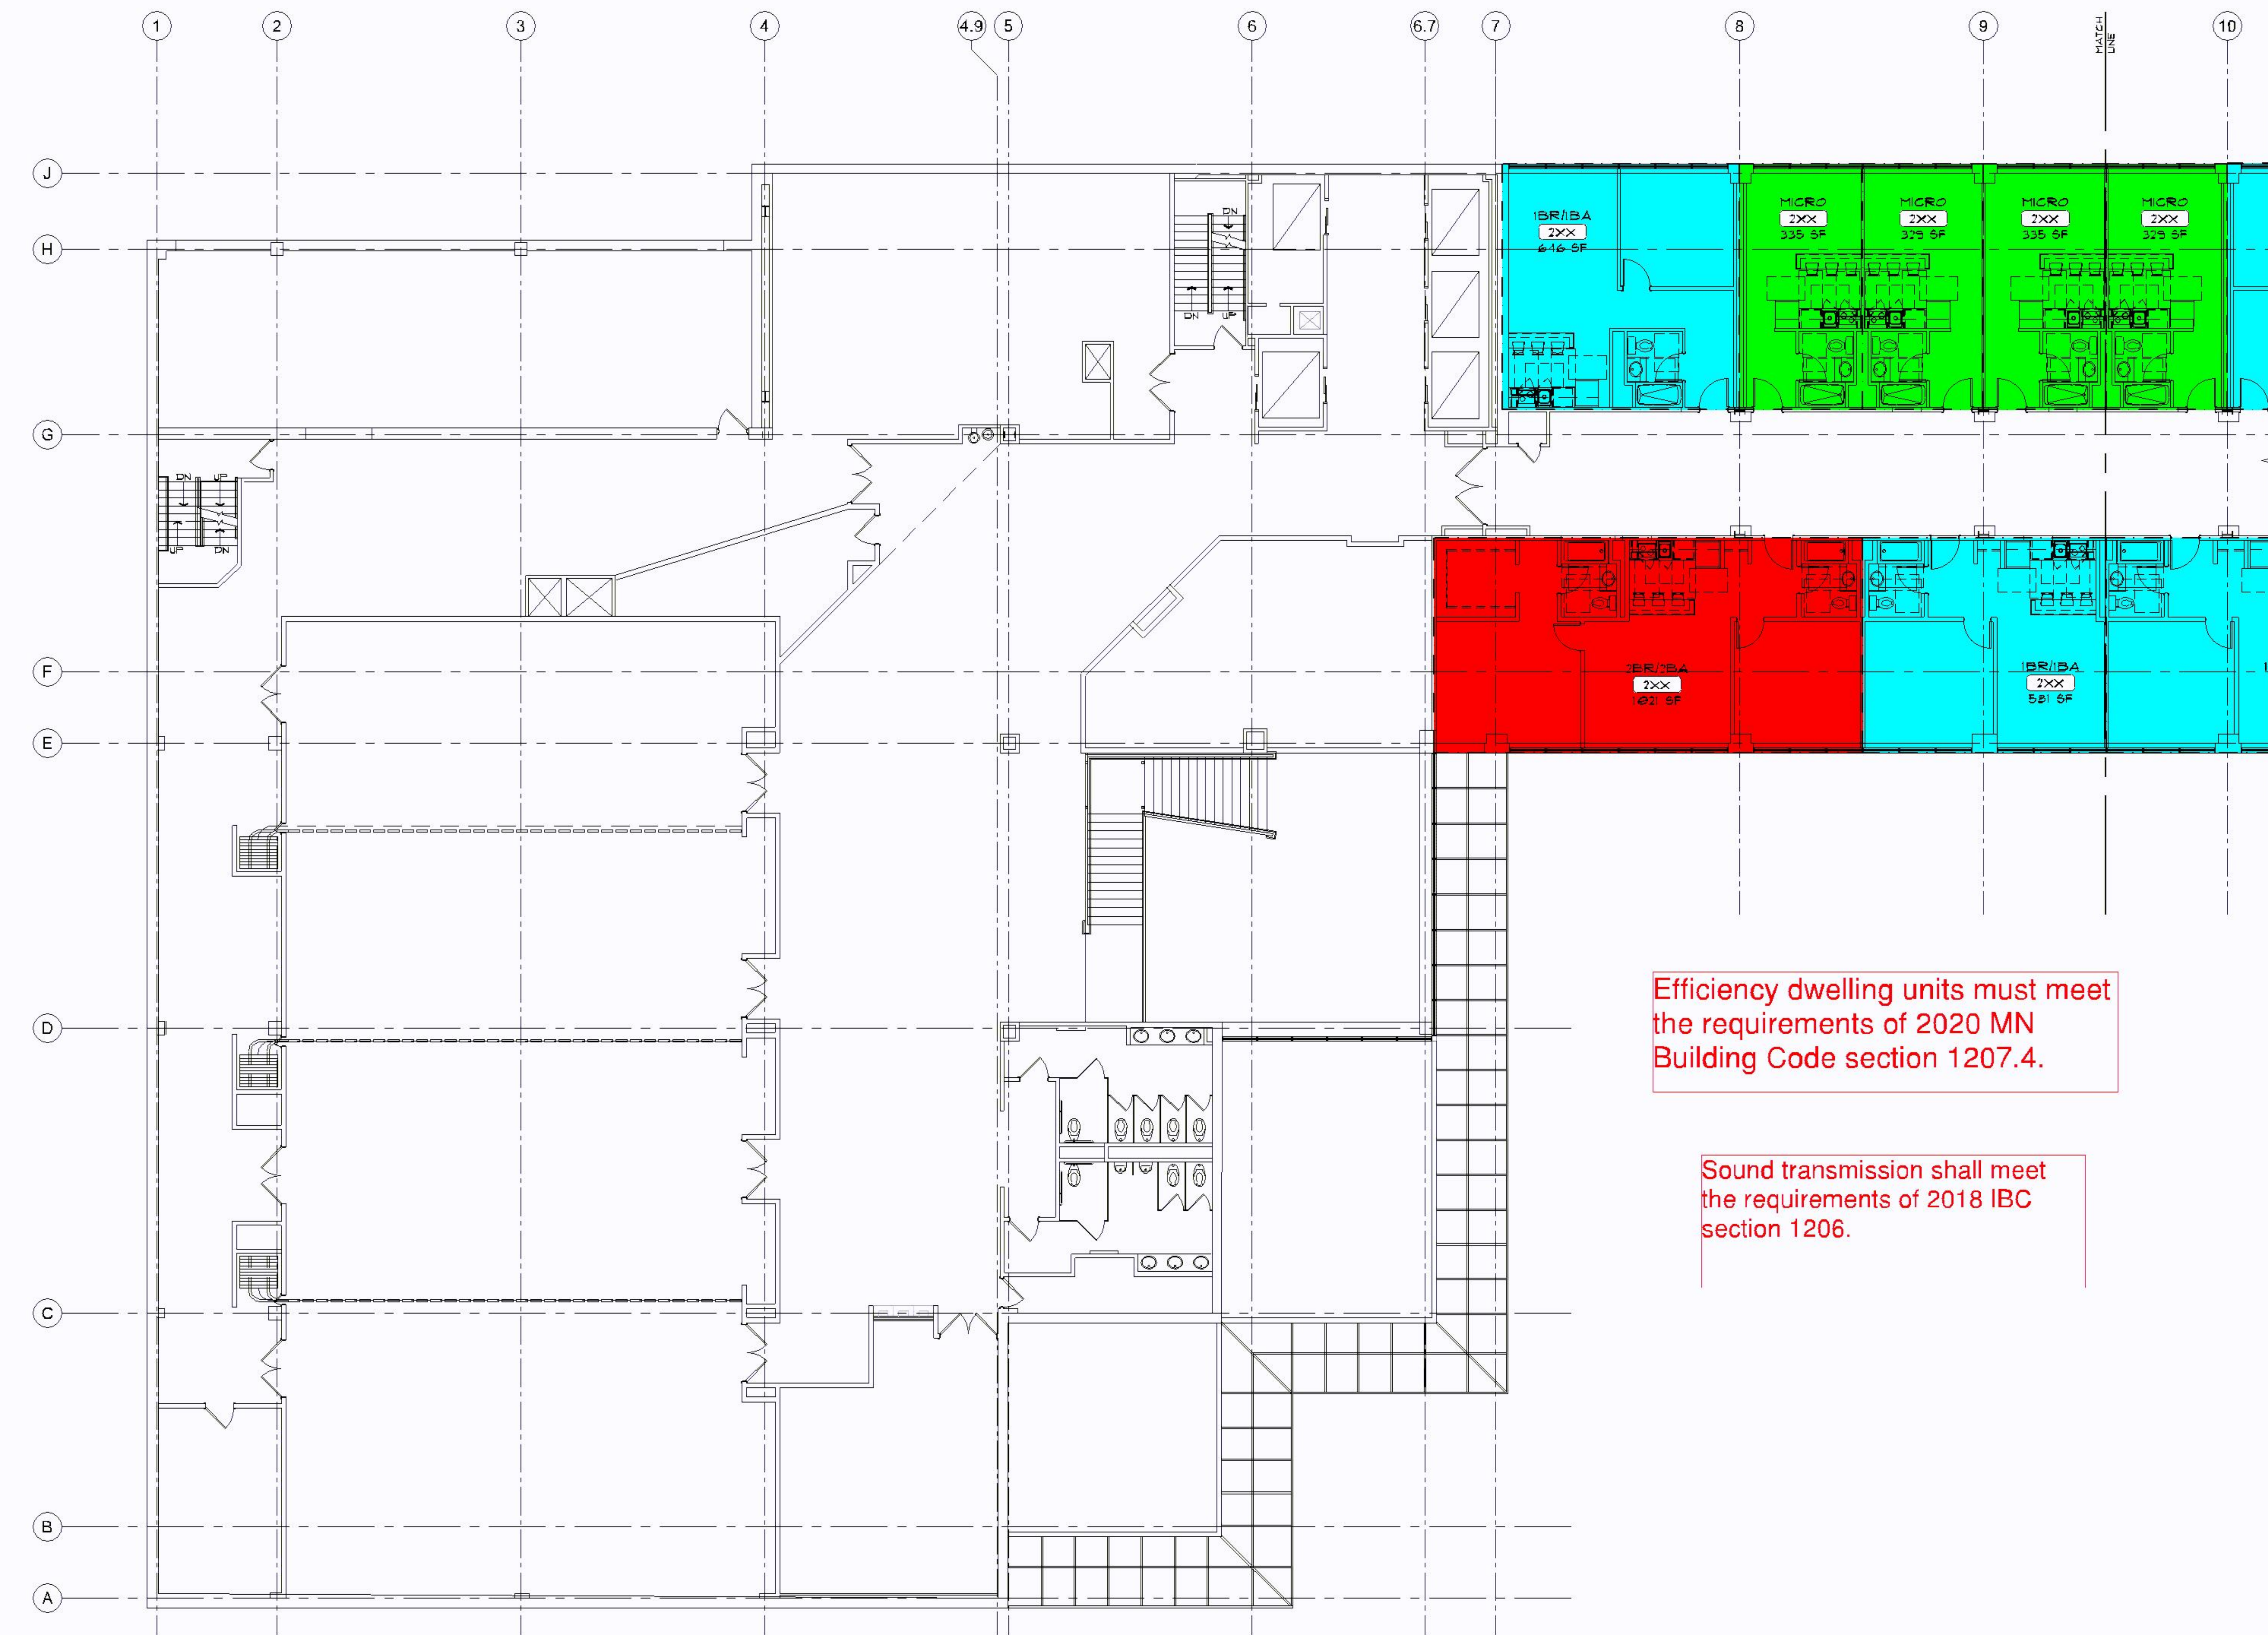

1 SECOND FLOOR PLAN - AREA A
SCALE: 1/8" = 1'-0"

Efficiency dwelling units must meet
the requirements of 2020 MN
Building Code section 1207.4.

Sound transmission shall meet
the requirements of 2018 IBC
section 1206.

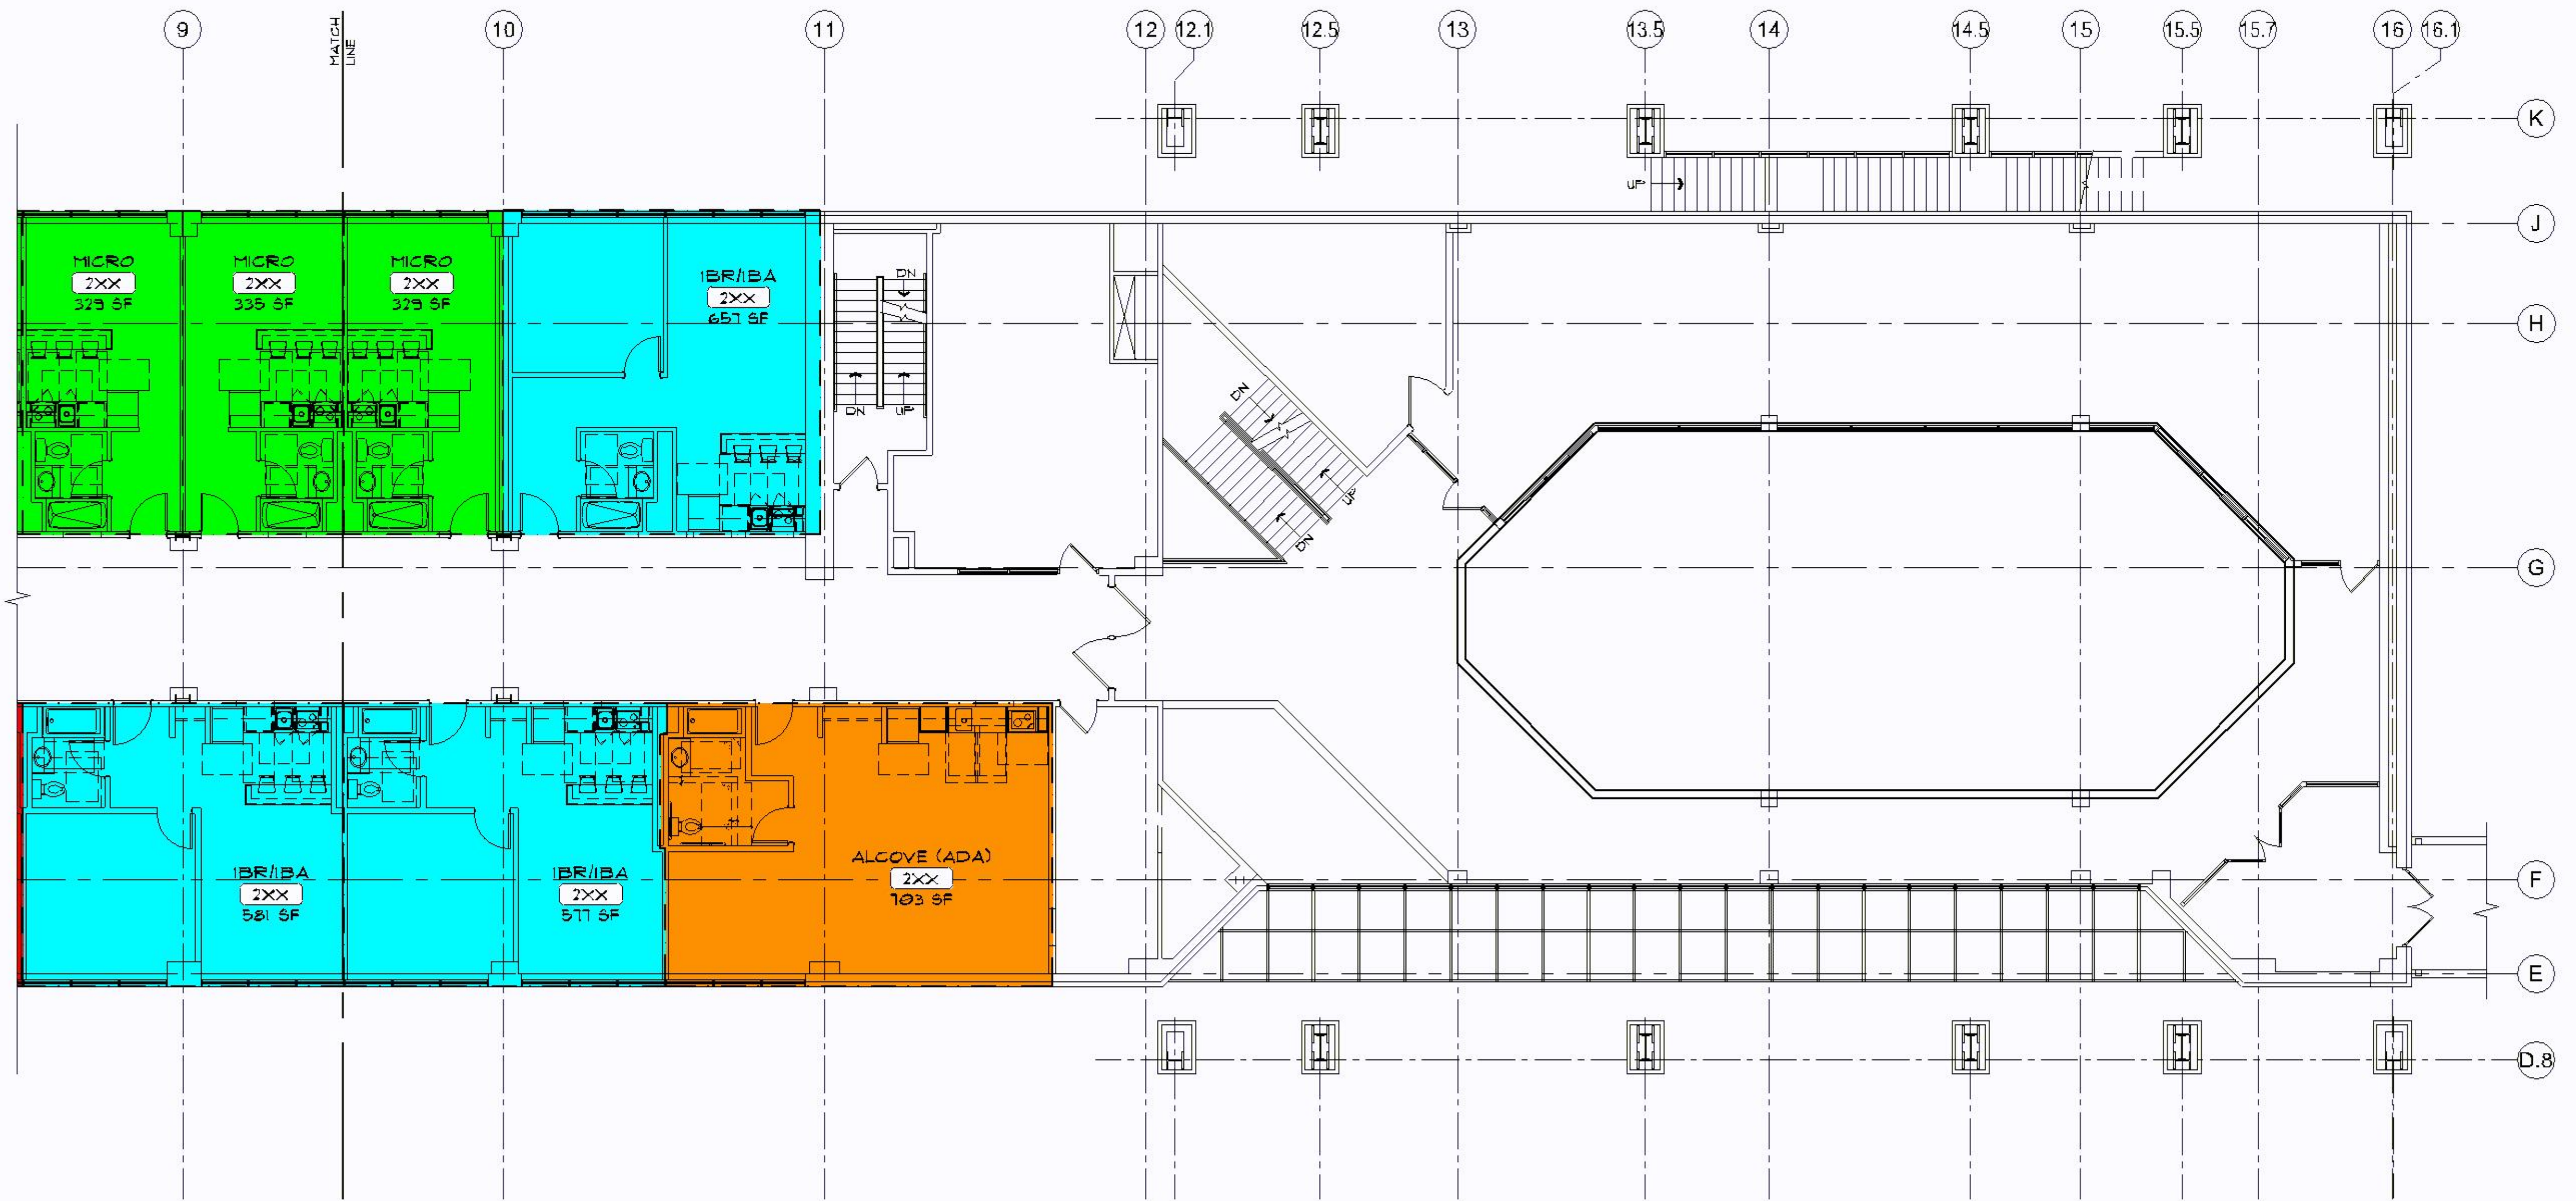

1 SECOND FLOOR PLAN - AREA B
SCALE: 1/8" = 1'-0"

Fire alarm system to meet the requirements of the occupancy determined by the building code for all areas including the commercial and residential upgrades.


All required smoke and CO detection shall be code compliant including the replacement of detectors 10 years or older.

Emergency responder radio coverage meeting the requirements of appendix L in the 2015 MSFC shall be provided throughout the property and within the structures.

Building/property shall be adequately signed for emergency response.




1 THIRD FLOOR PLAN - AREA A
SCALE: 1/8" = 1'-0"

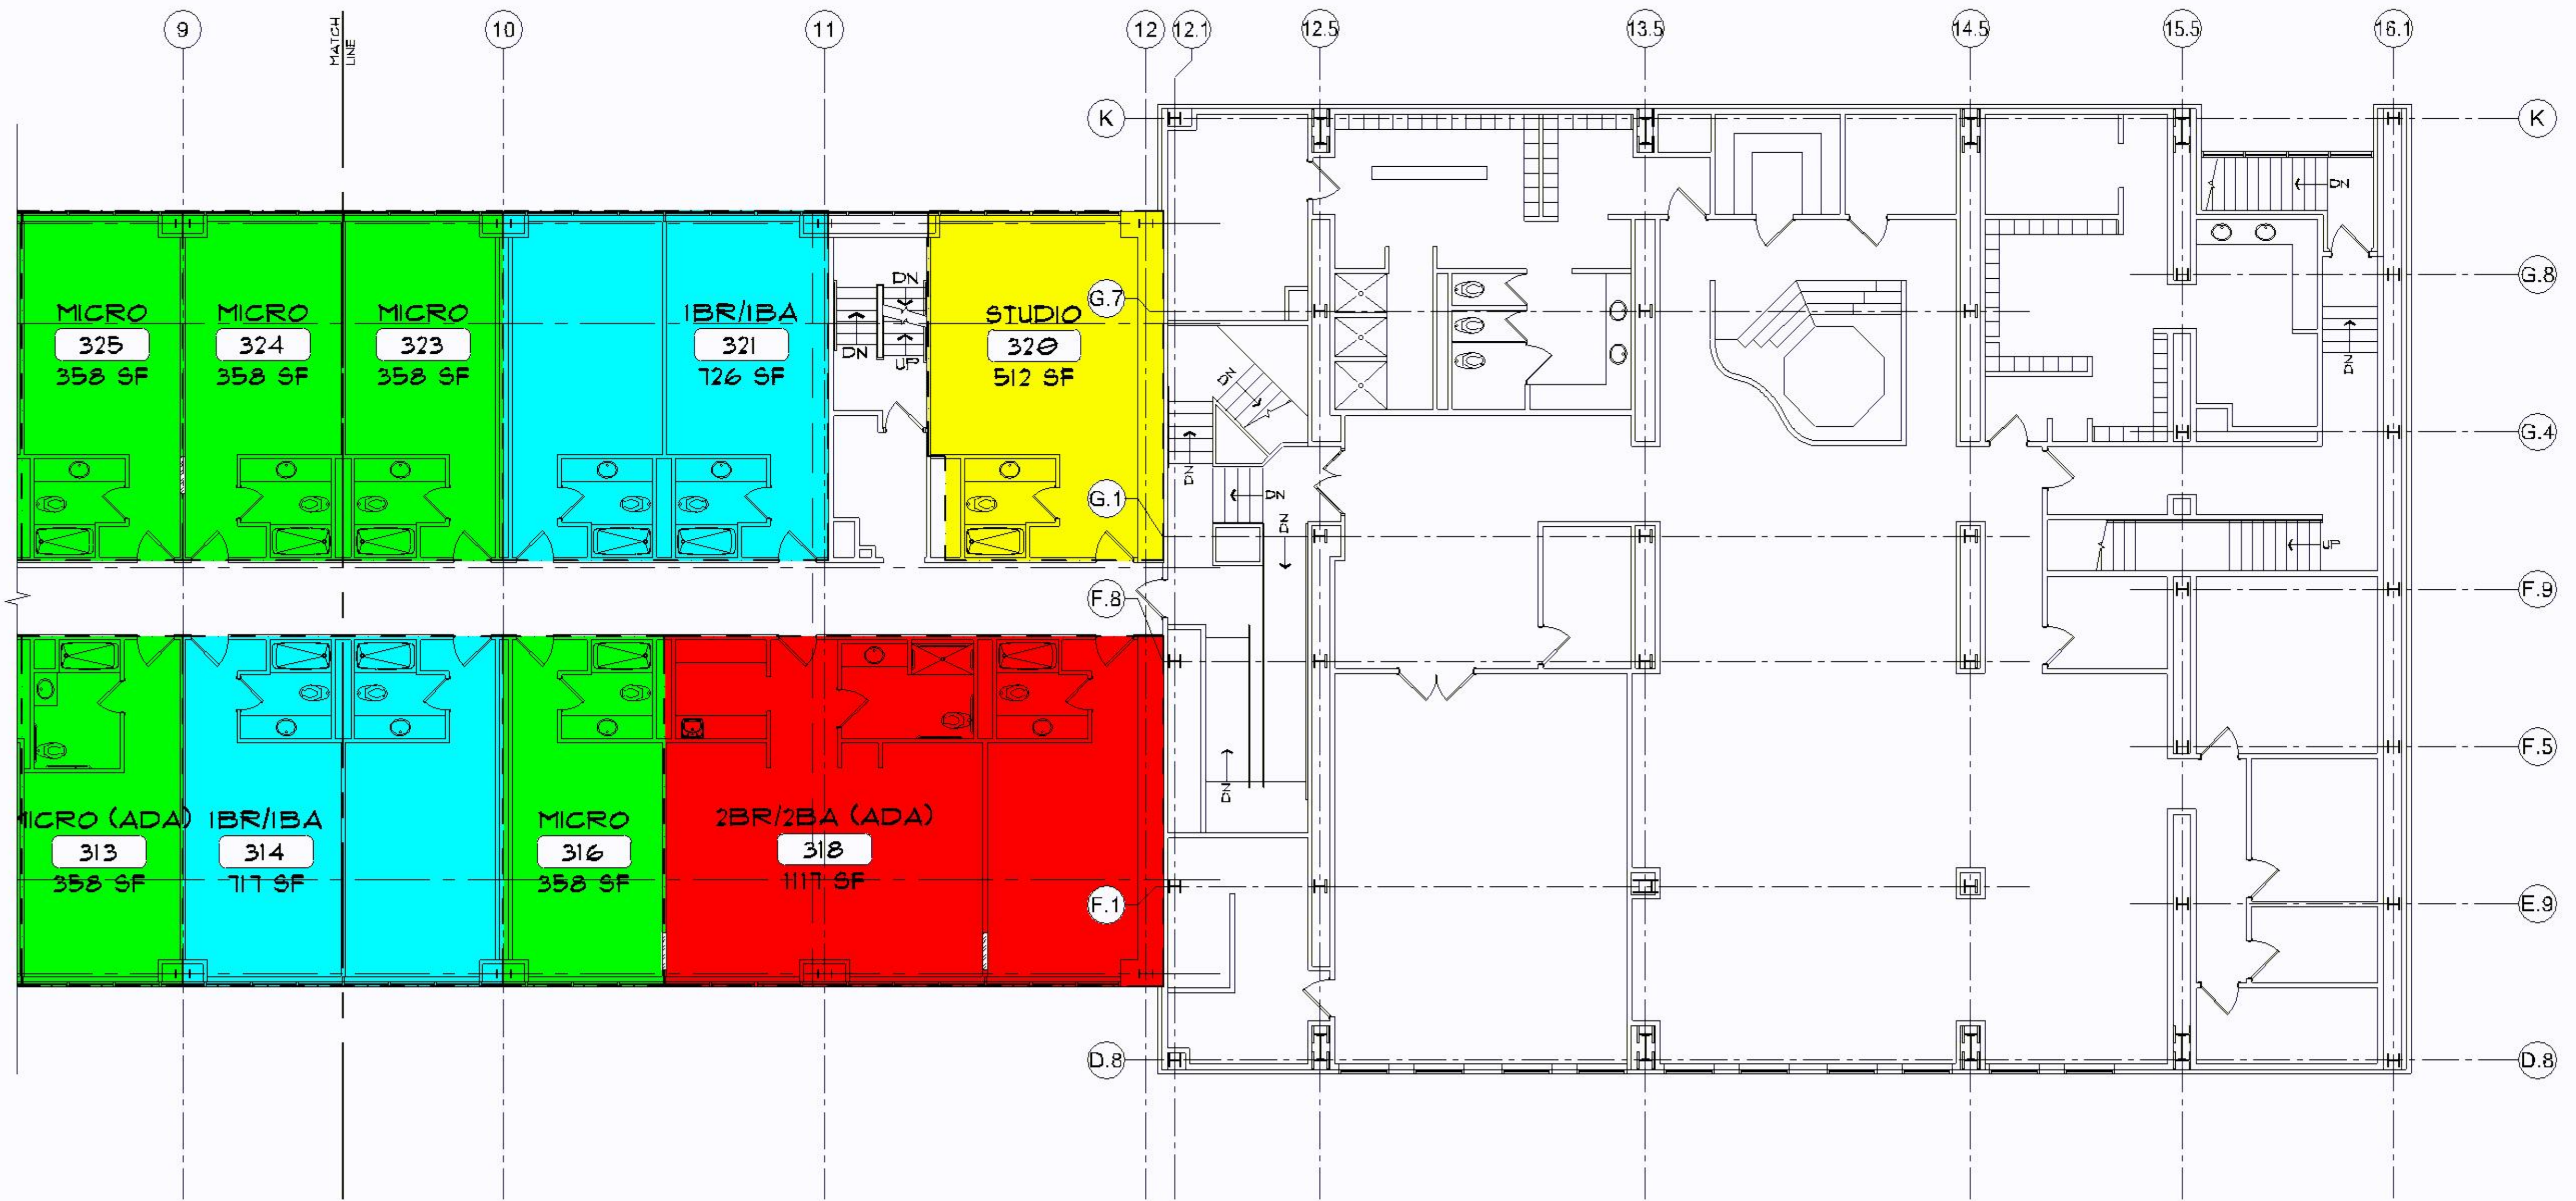


1 THIRD FLOOR PLAN - AREA B
SCALE: 1/8" = 1'-0"




1 FOURTH FLOOR PLAN
SCALE: 3/32" = 1'-0"

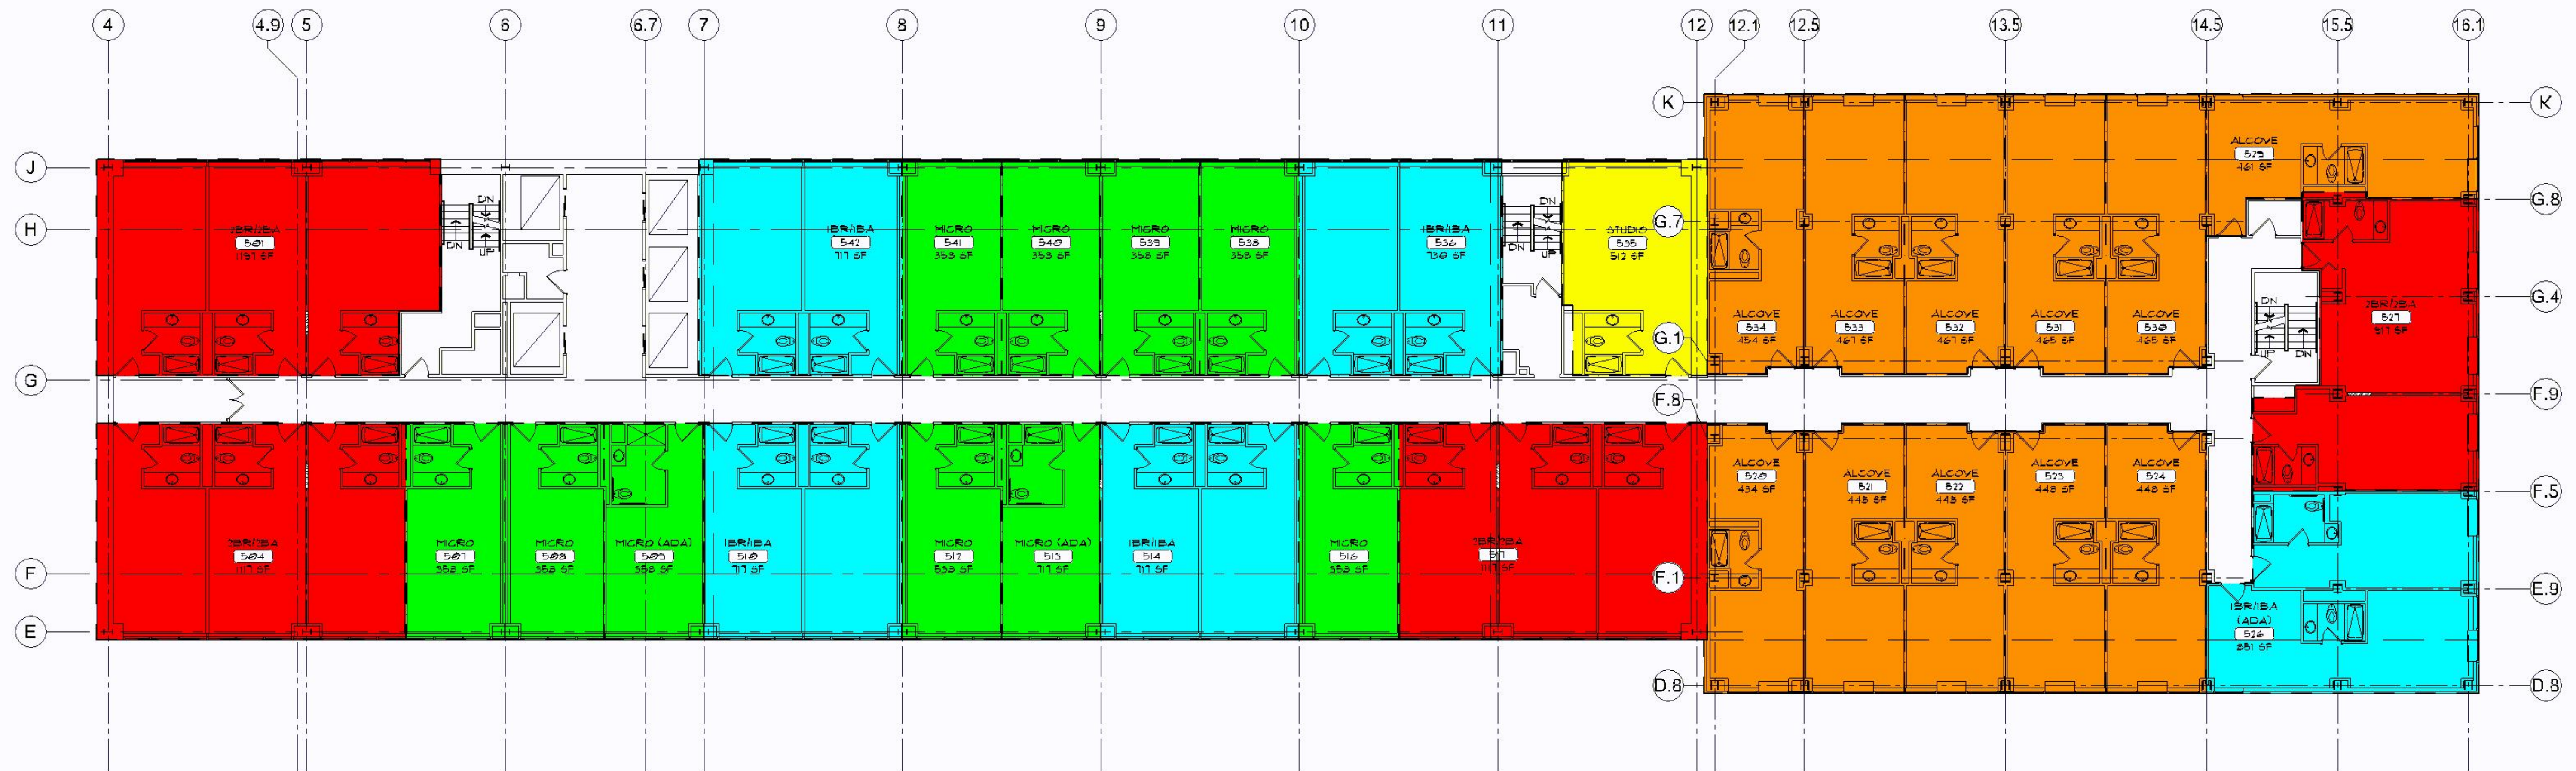


2 FIFTH FLOOR PLAN
SCALE: 3/32" = 1'-0"

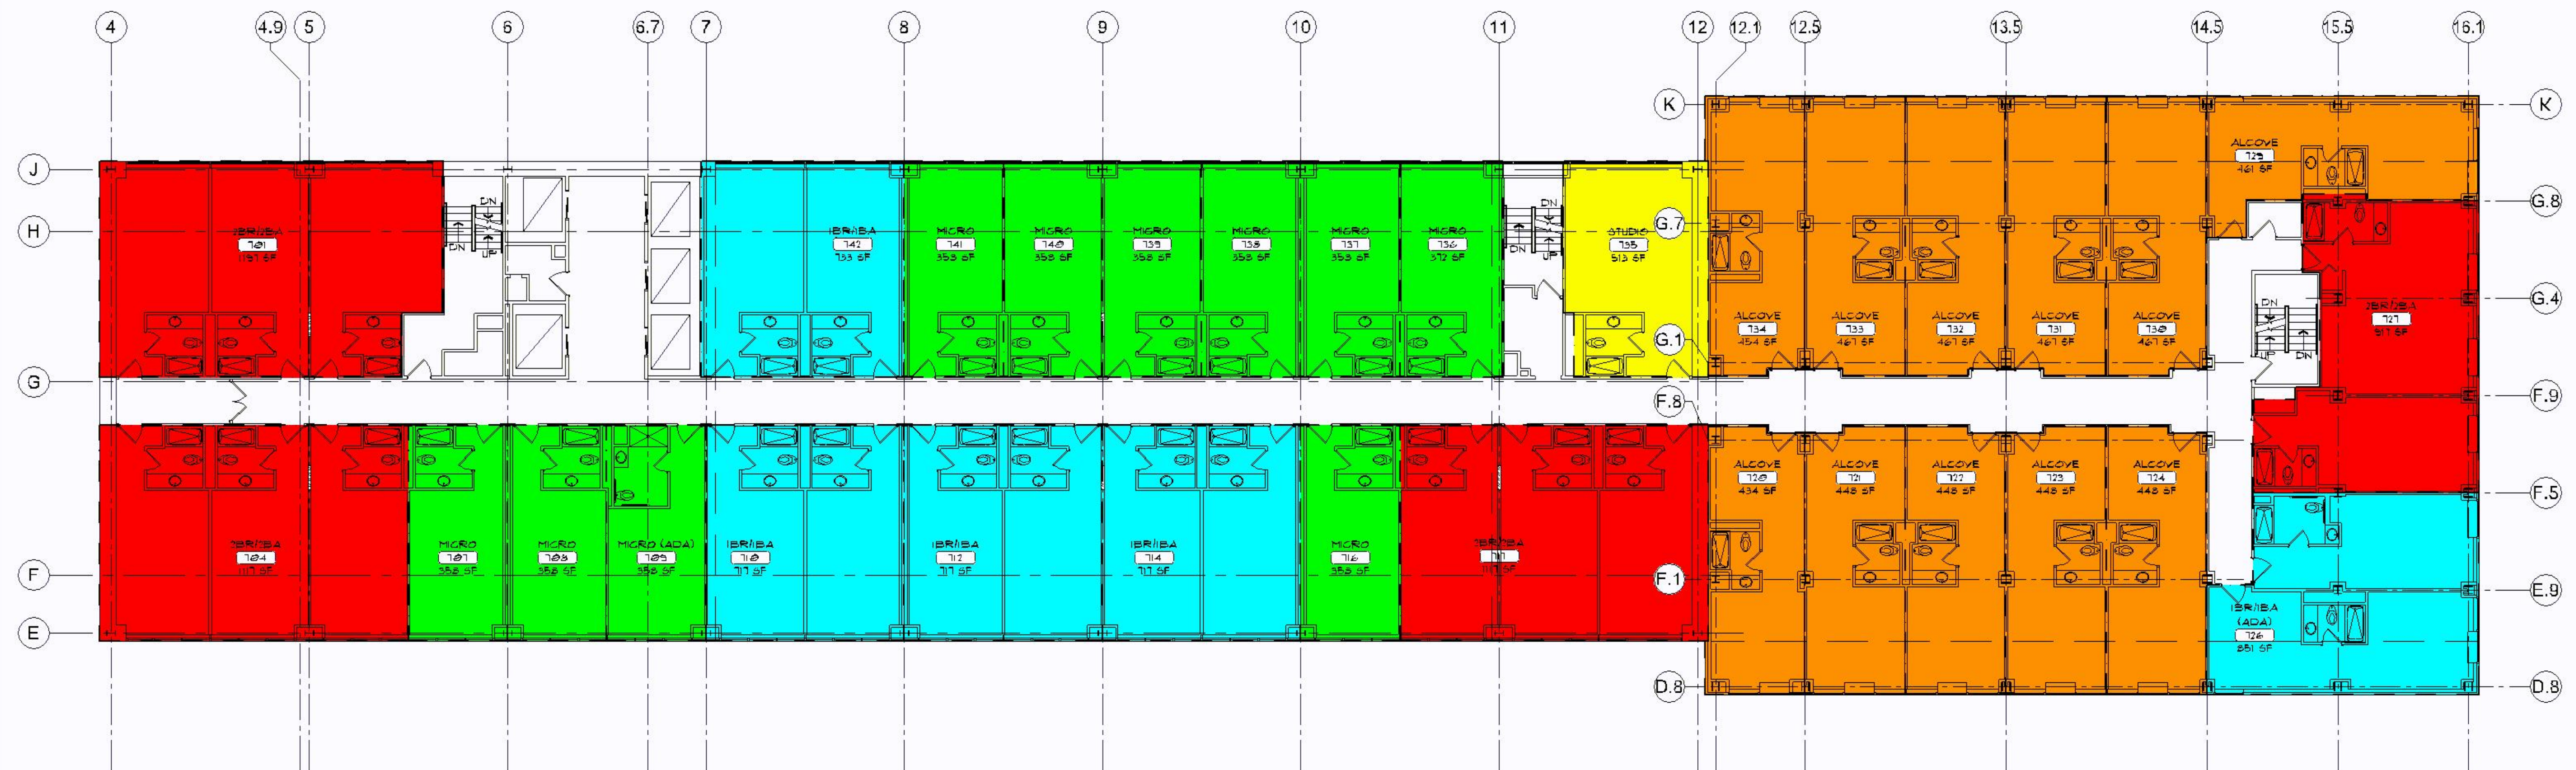

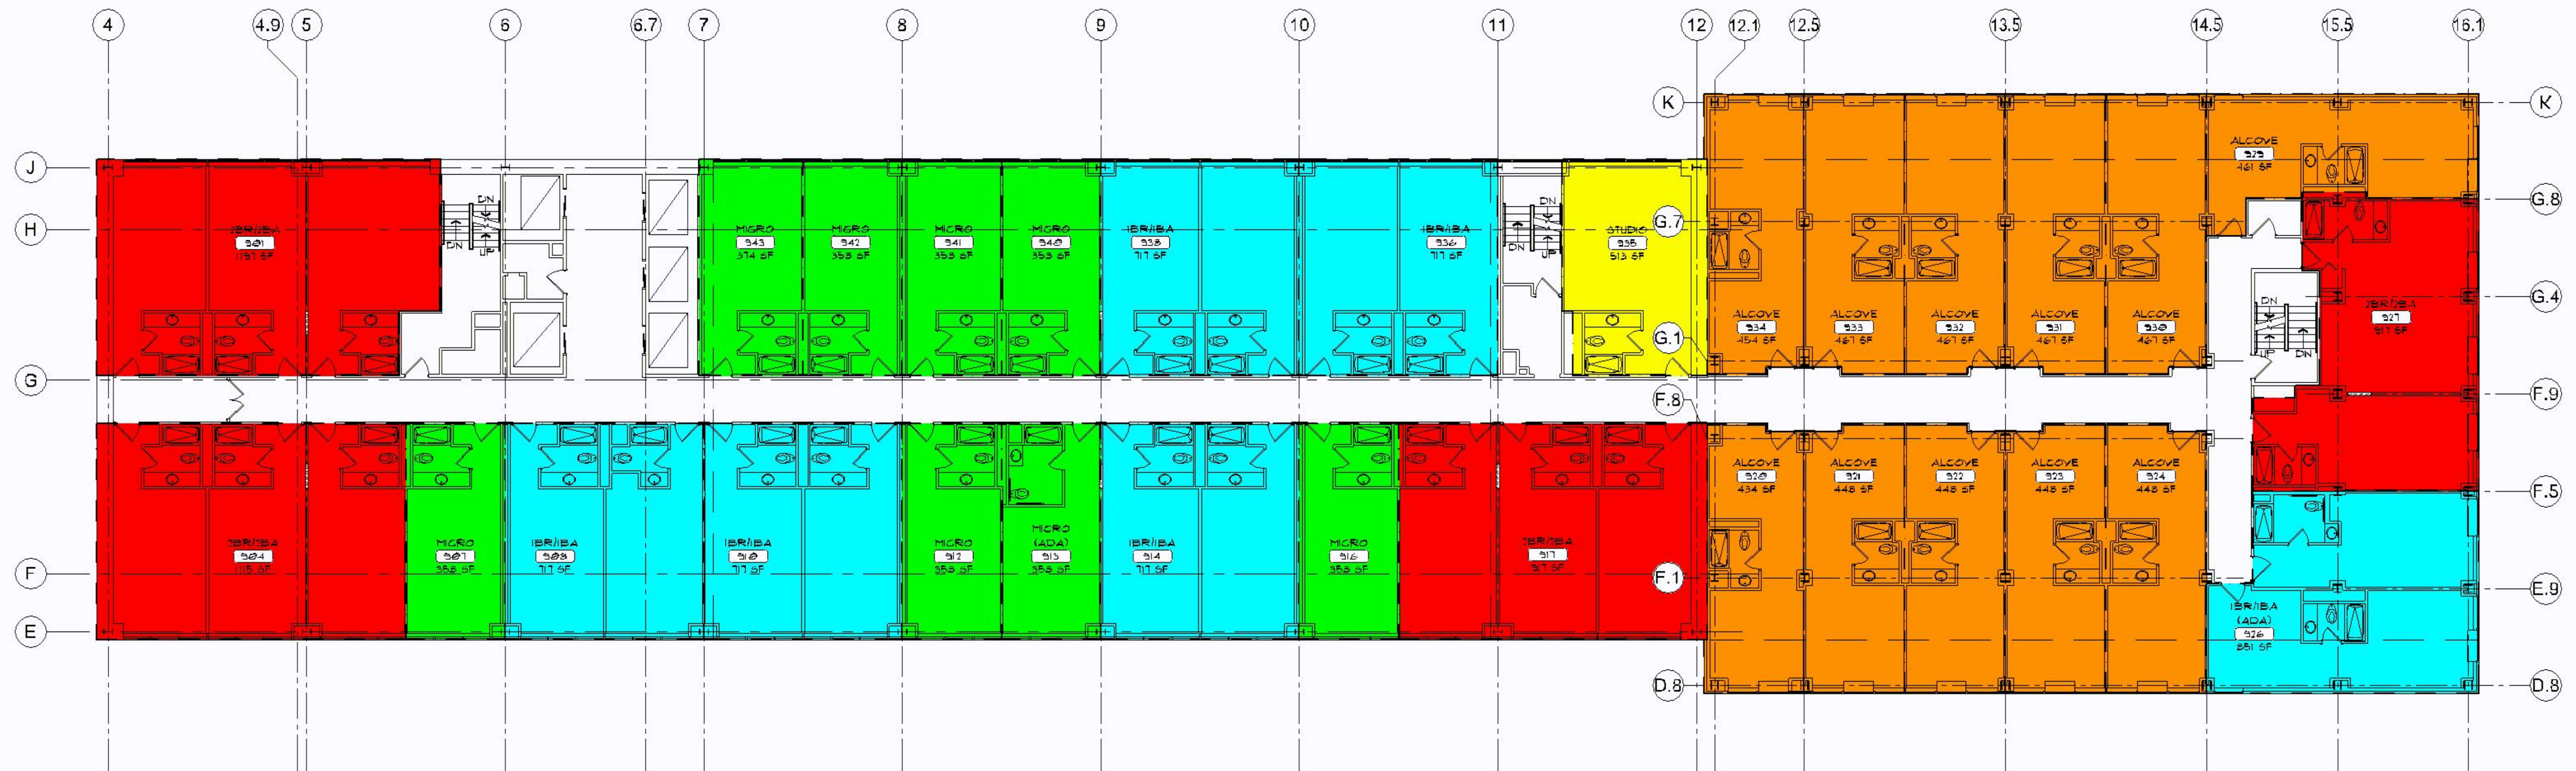




1 TENTH FLOOR PLAN
SCALE: 3/32" = 1'-0"

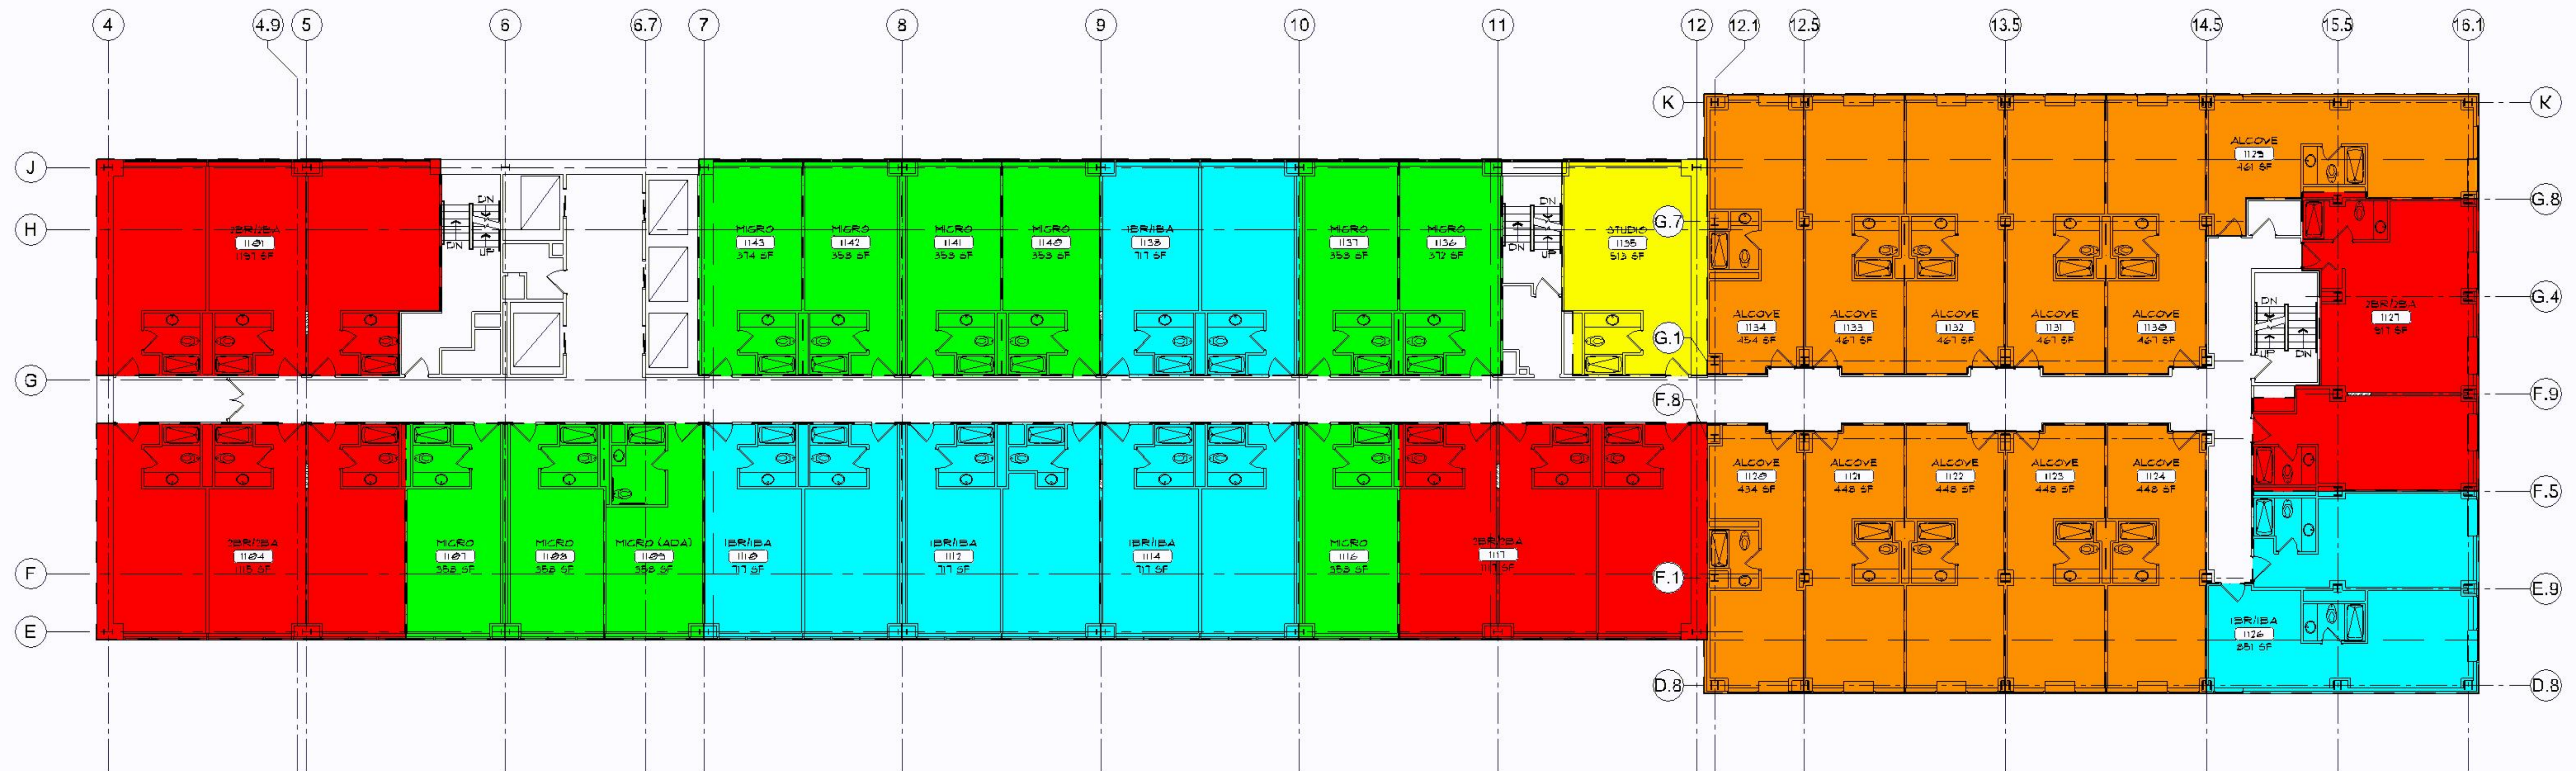


2 ELEVENTH FLOOR PLAN
SCALE: 3/32" = 1'-0"





1 TWELFTH FLOOR PLAN
SCALE: 3/32" = 1'-0"

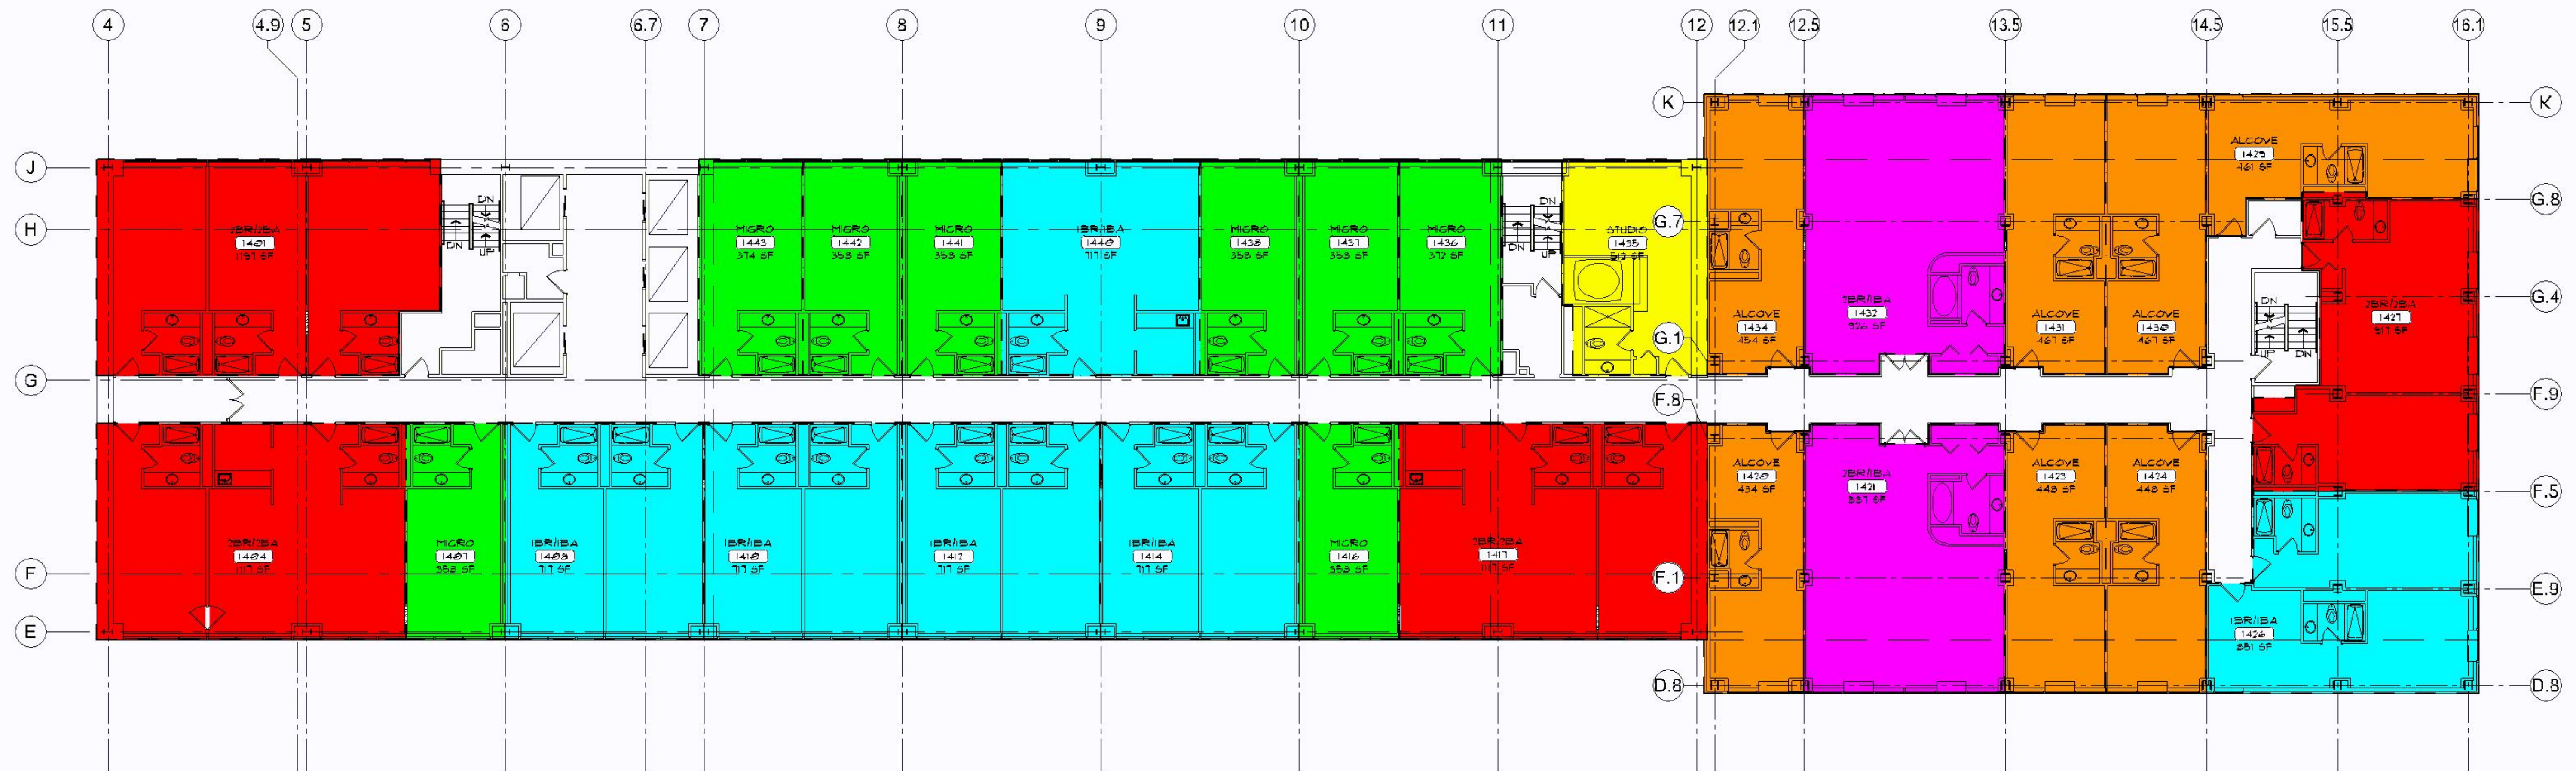



2 THIRTEENTH FLOOR PLAN
SCALE: 3/32" = 1'-0"

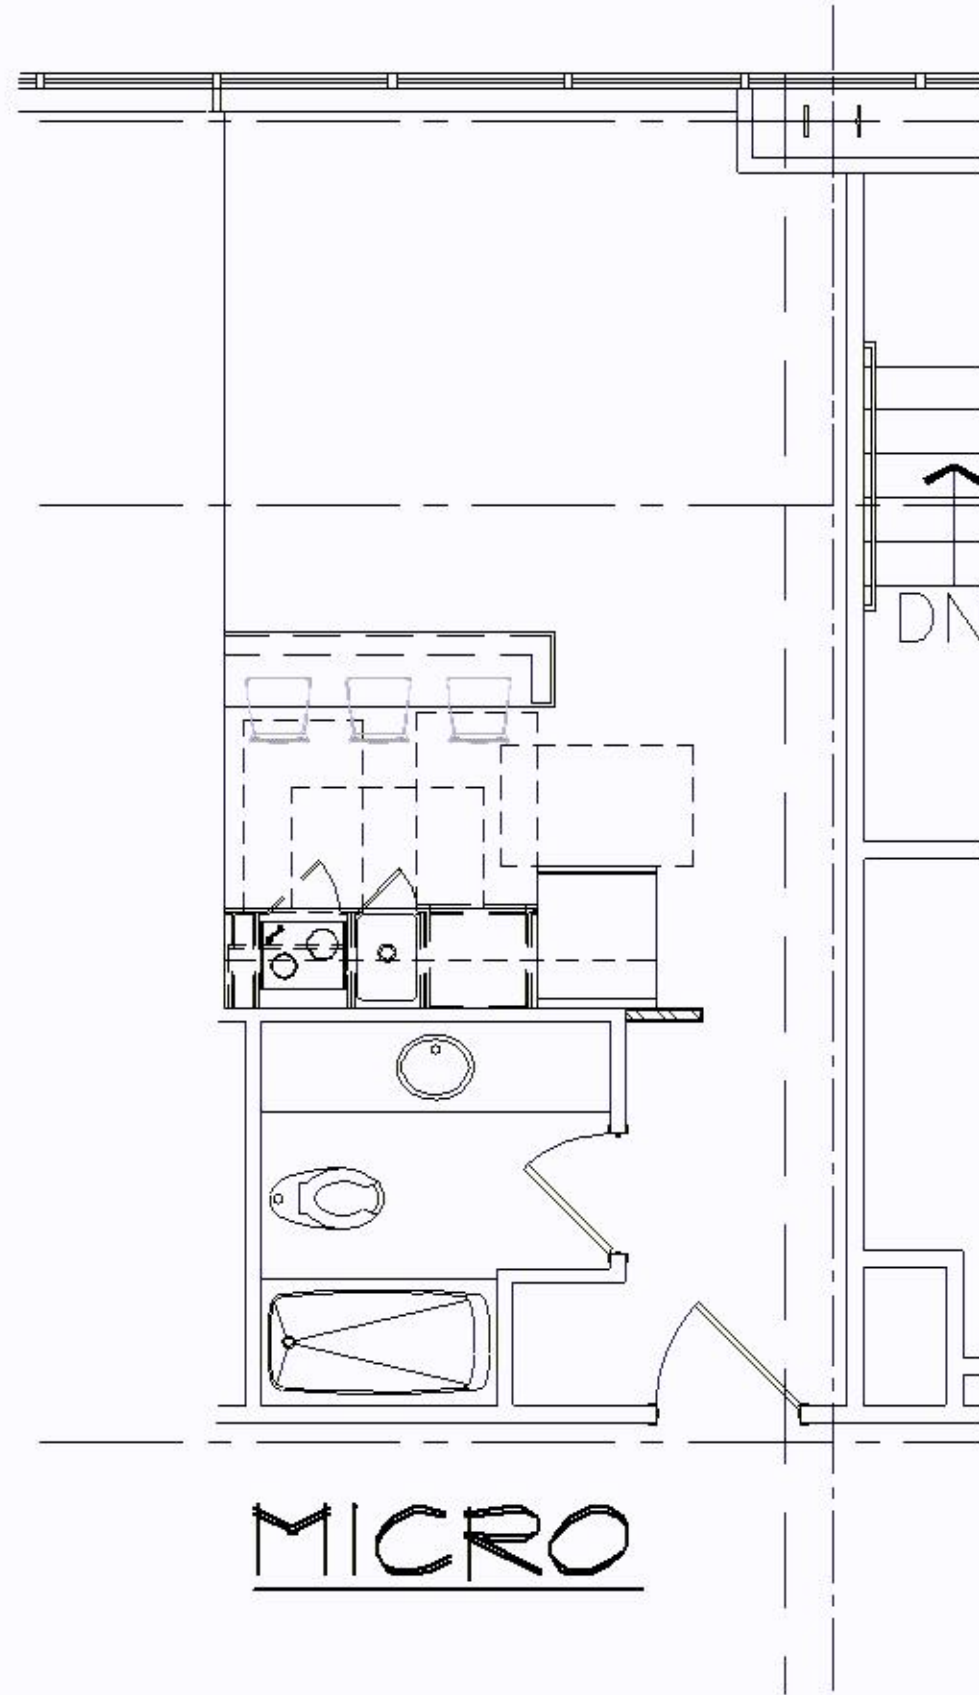


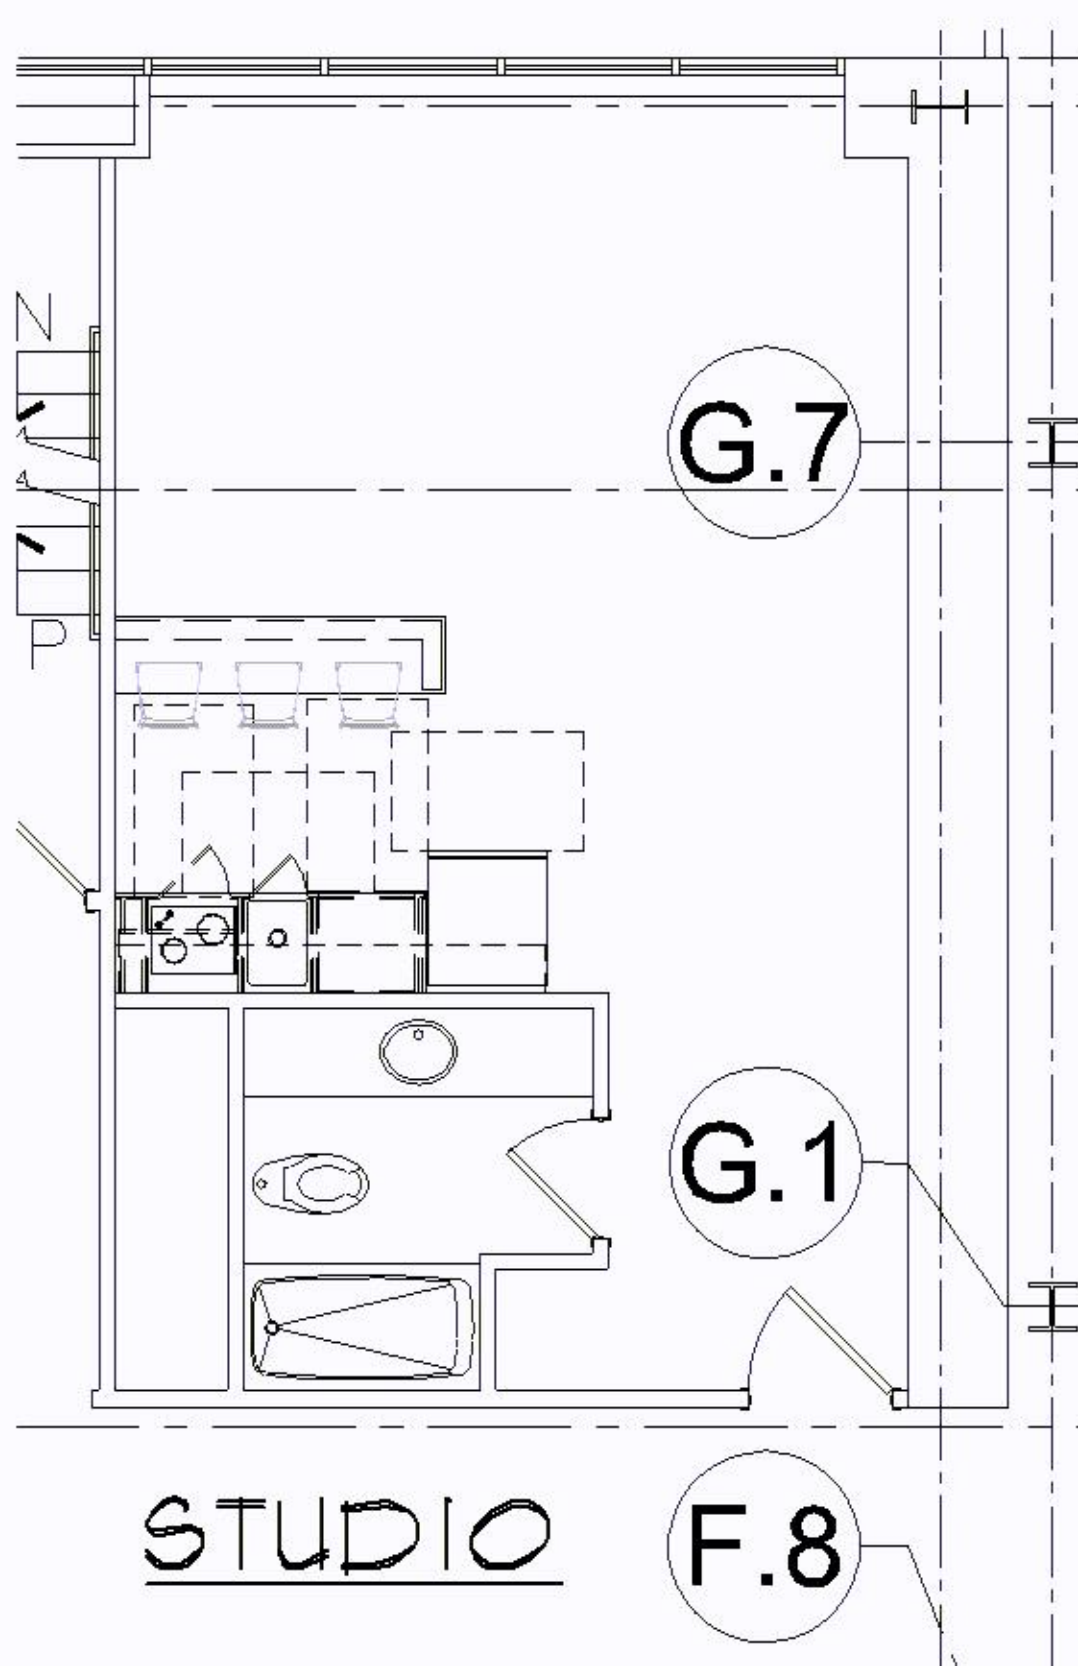

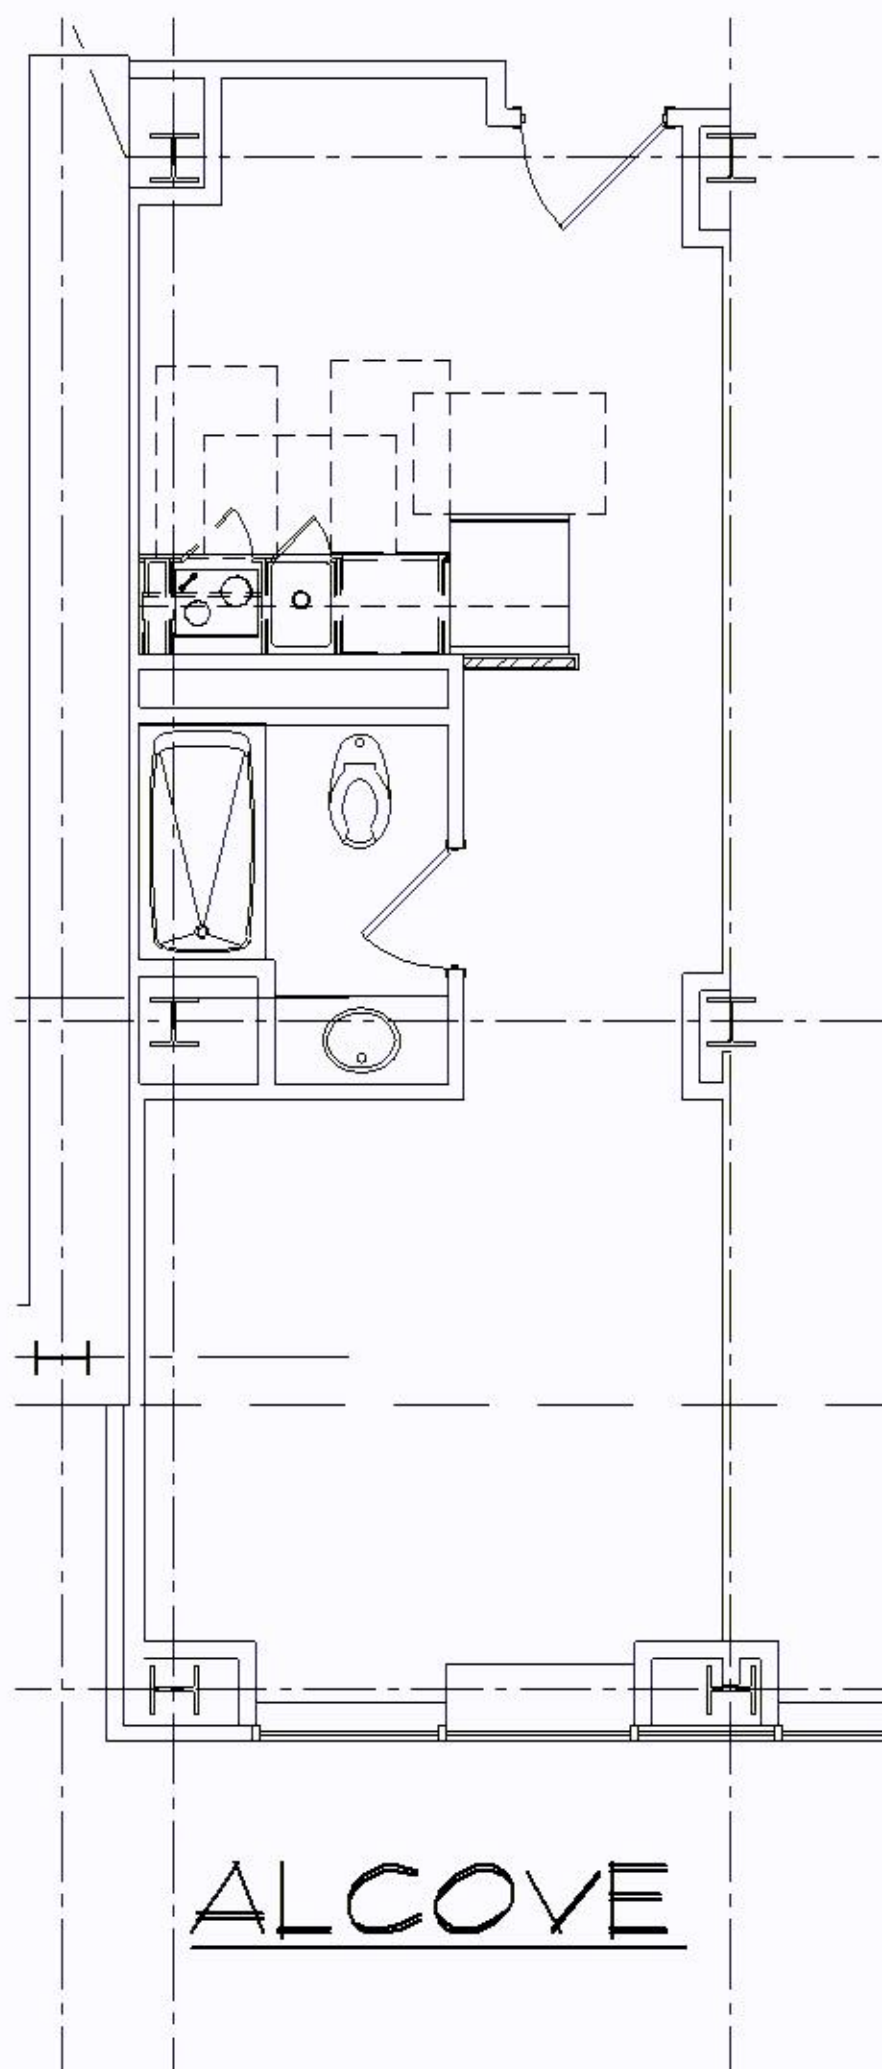

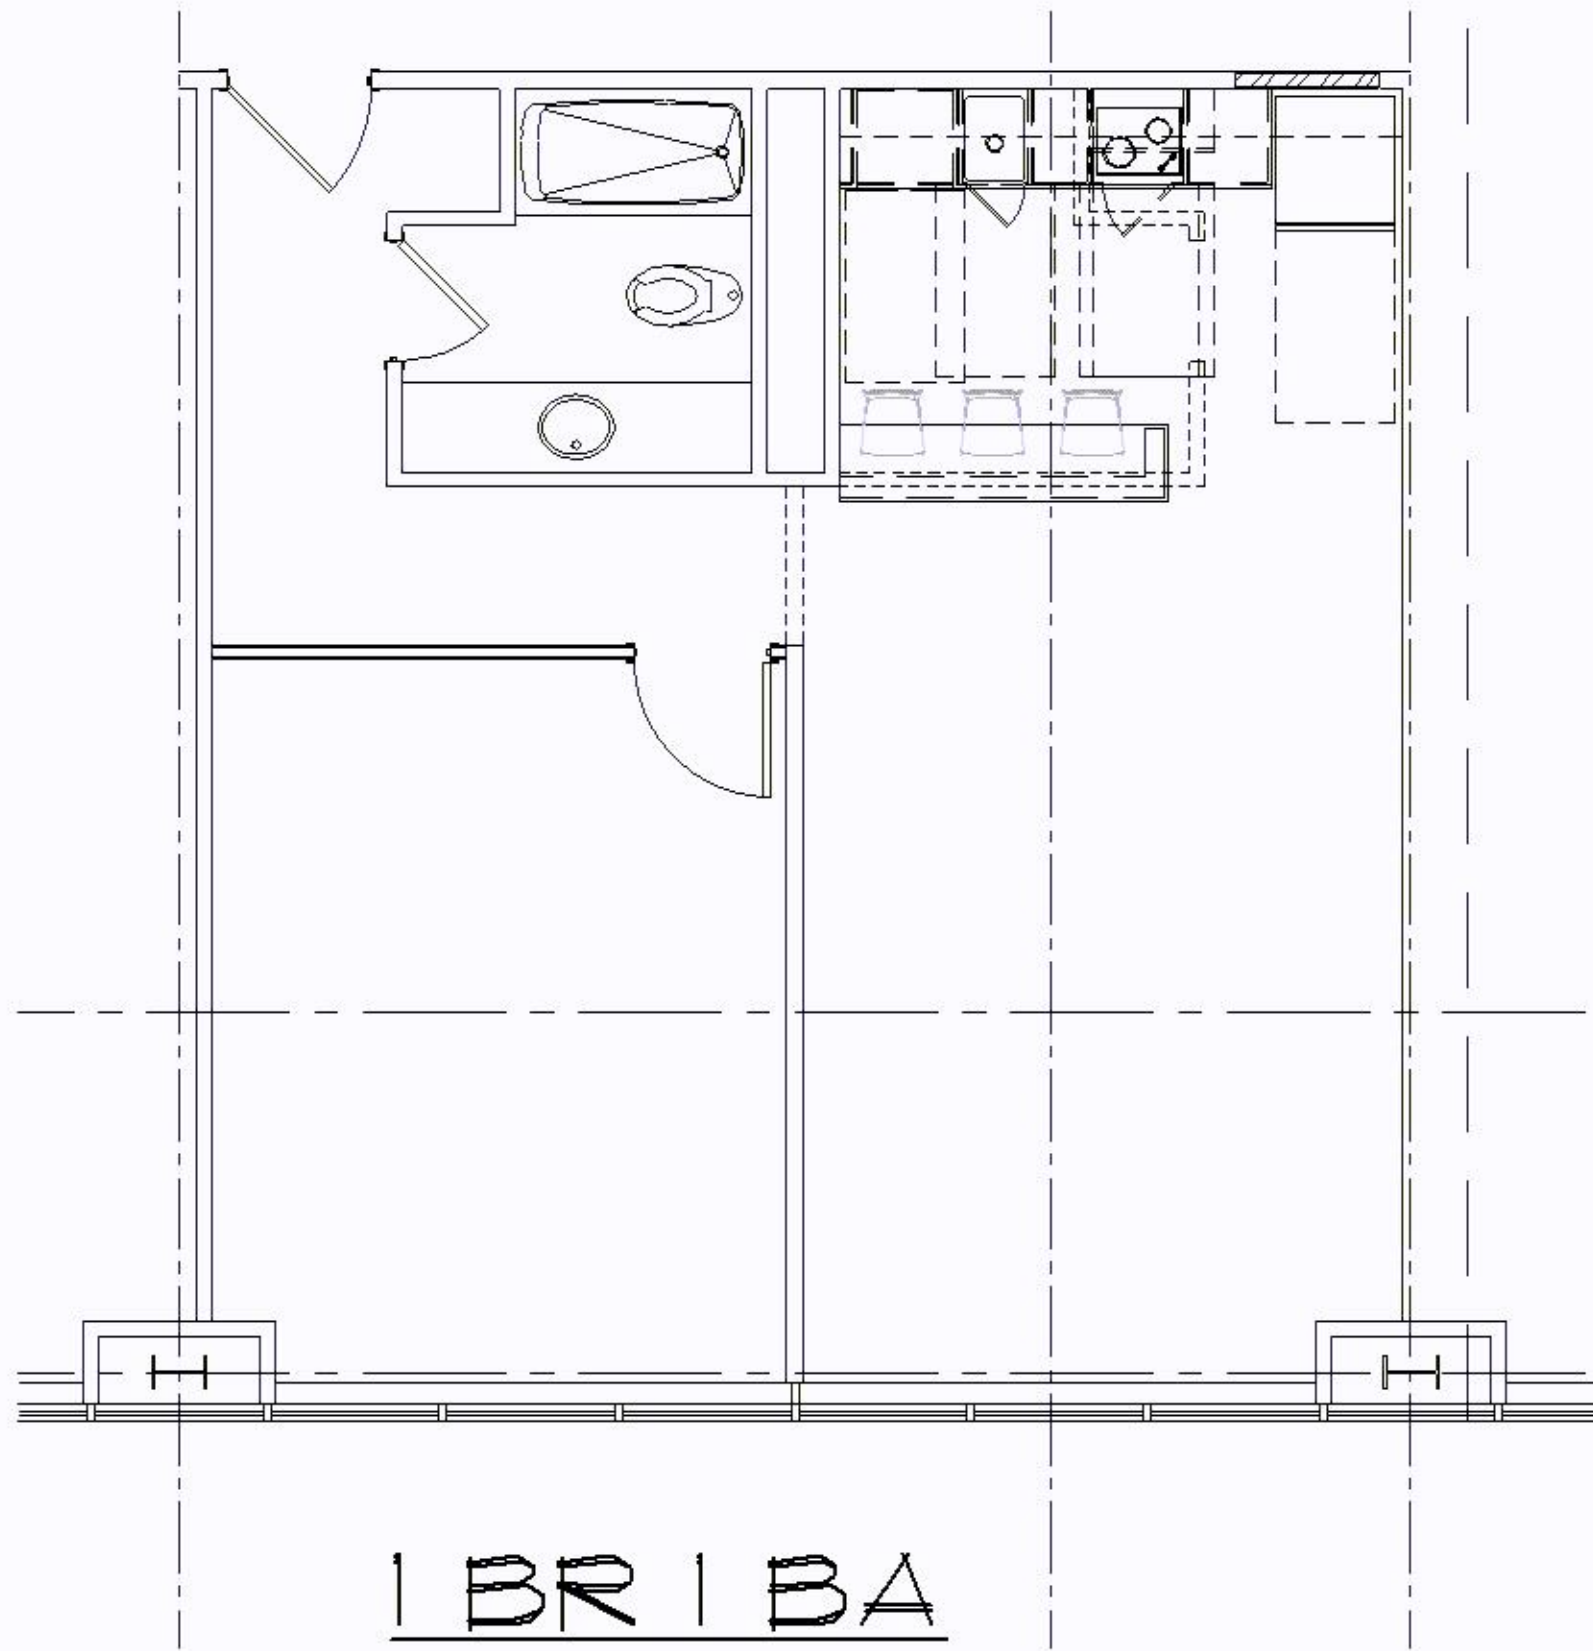

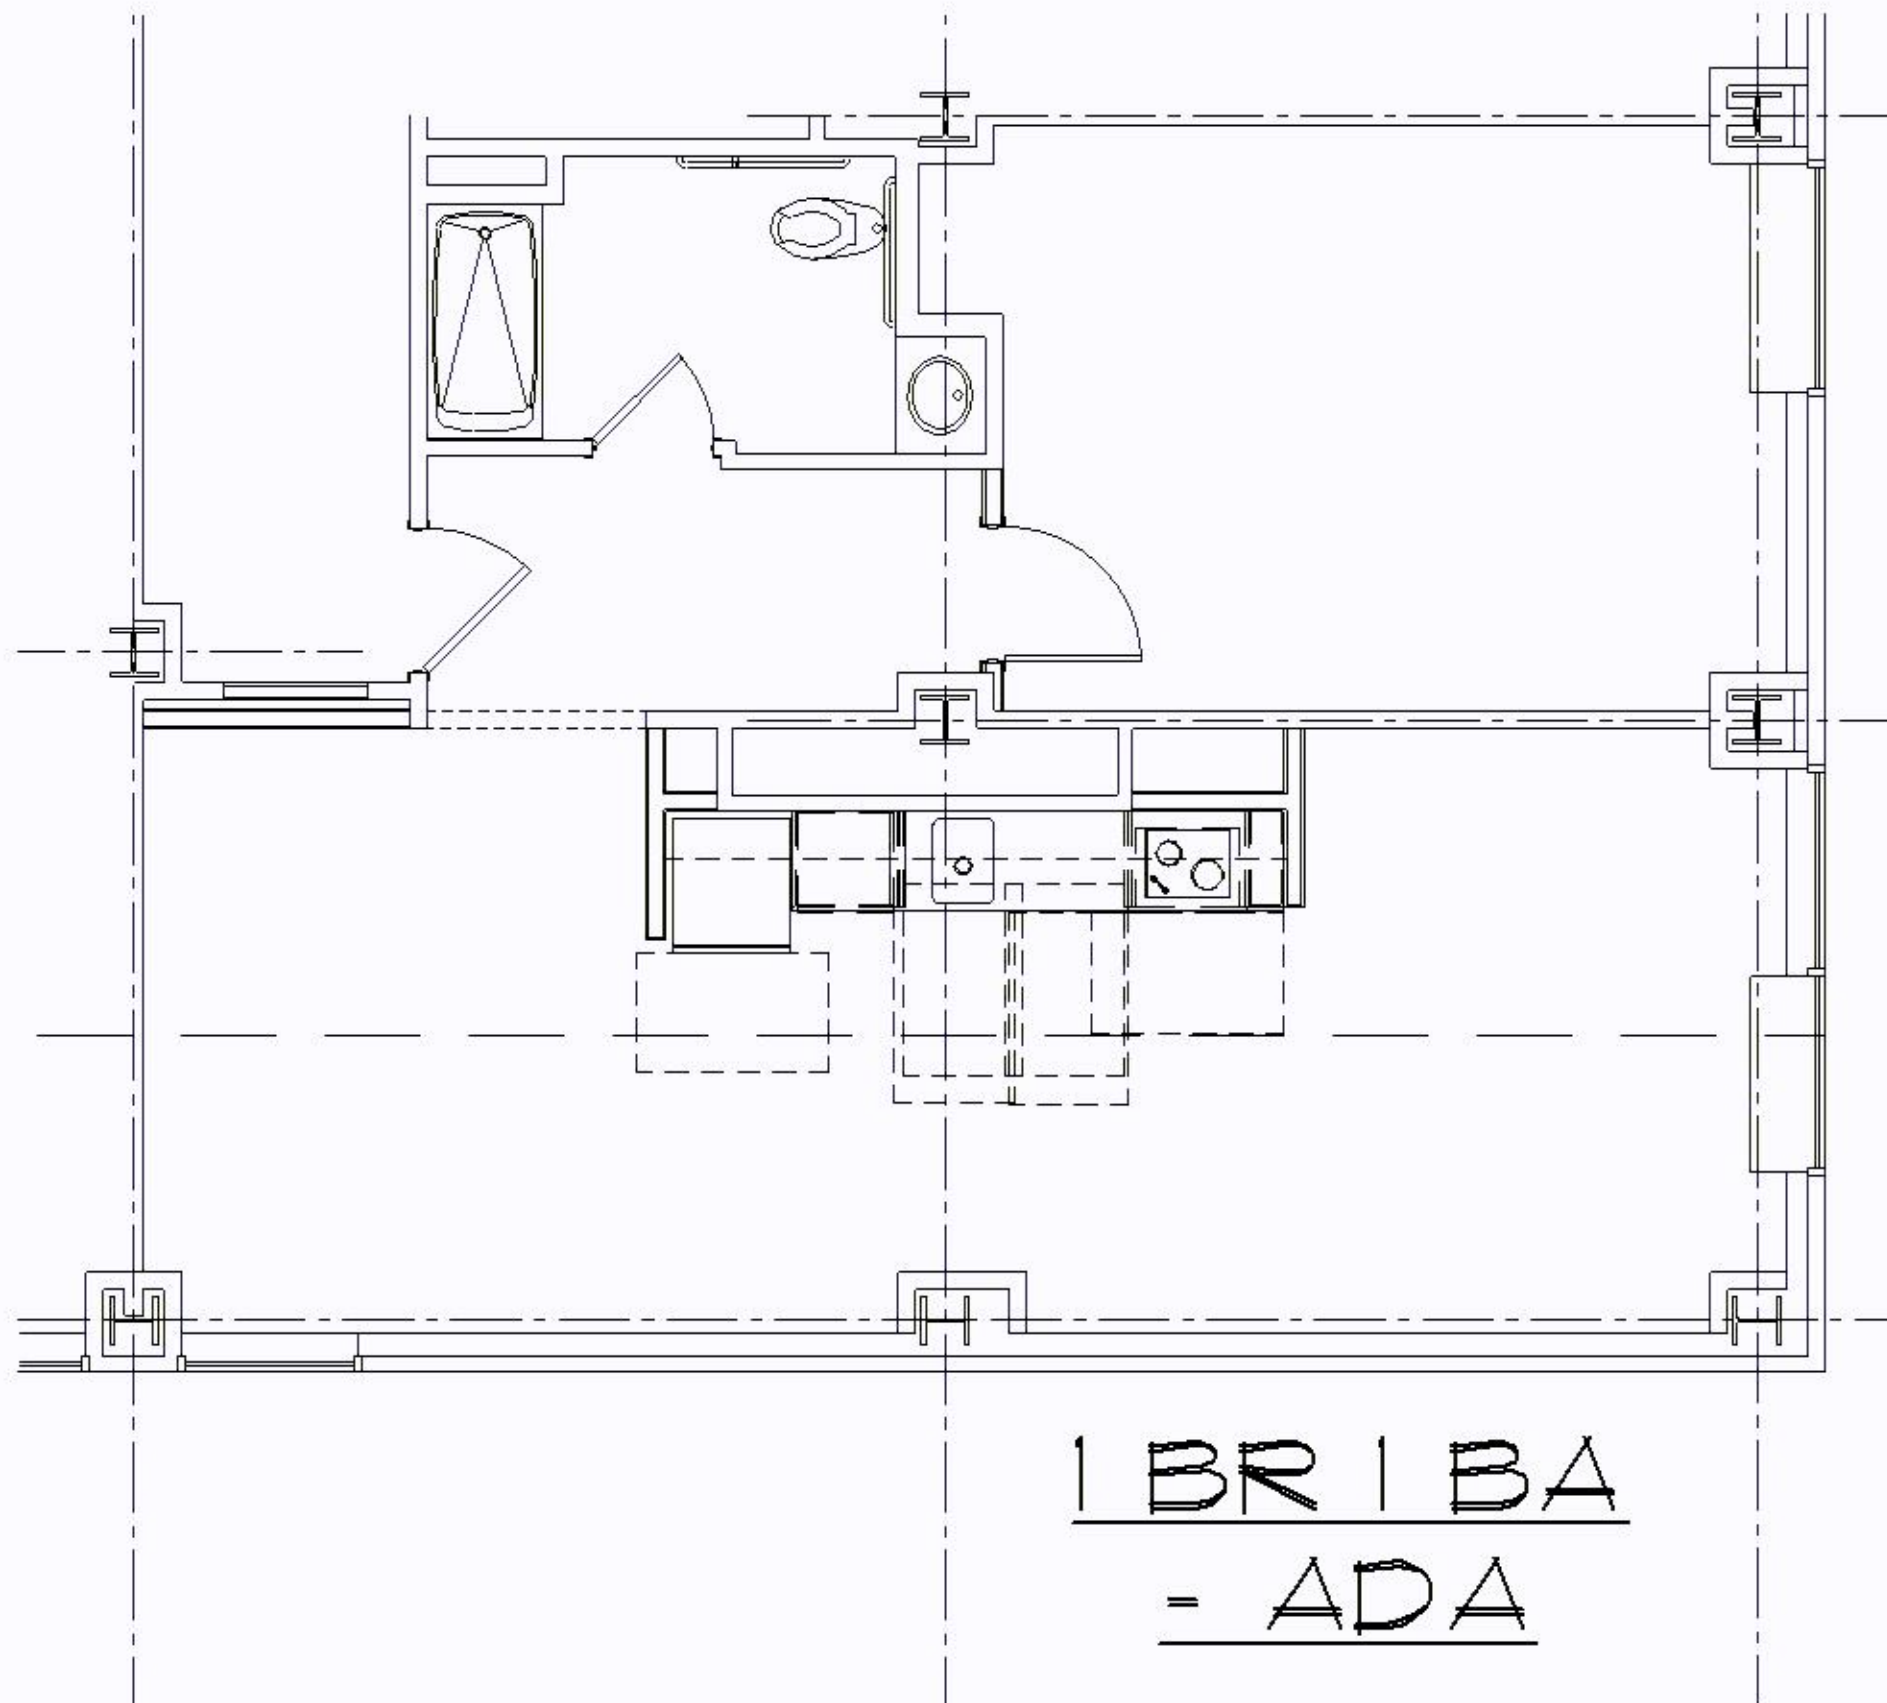

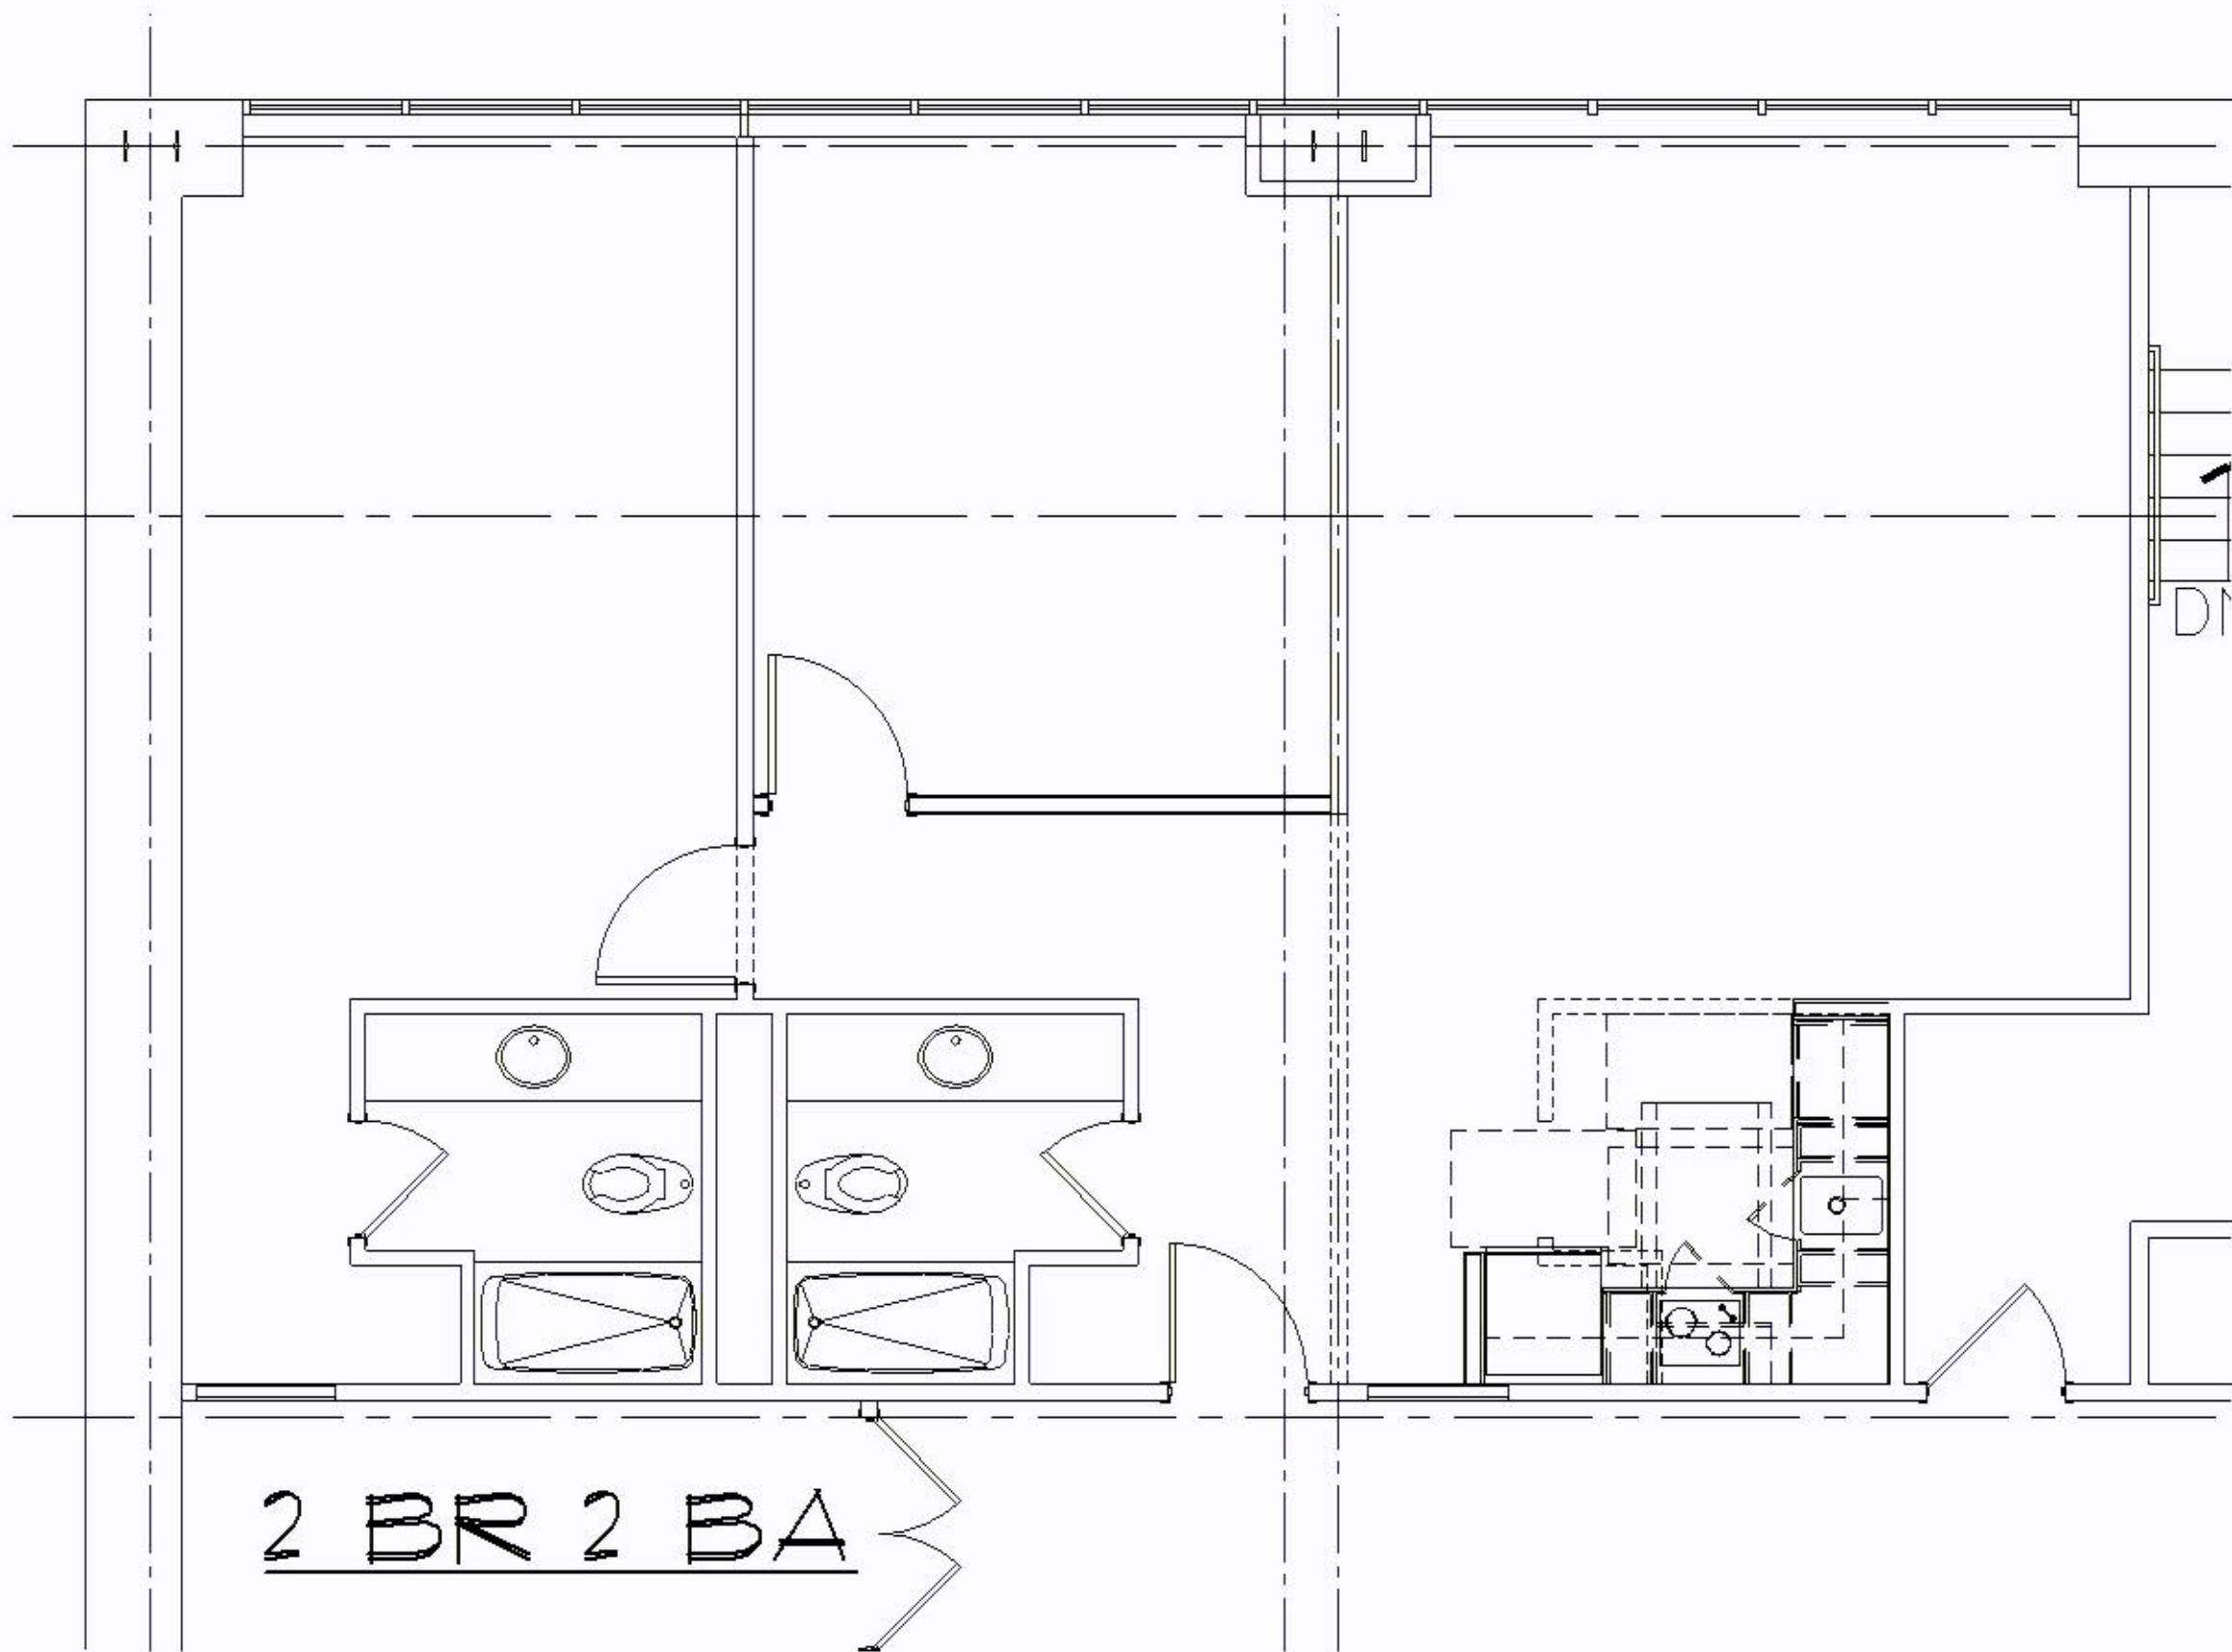

	Unit Types													
Floor	Micro	Micro (ADA)	Studio	Studio (ADA)	Alcove	Alcove (ADA)	1 BR, 1 BA	1 BR, 1 BA (ADA)	2BR, 1BA	2BR, 1BA (ADA)	2BR, 2 BA	2BR, 2 BA (ADA)	Total per Floor	
2	4	0	0	0	0	1	4	0	0	0	1	0	10	
3	9	1	1	0	0	0	5	0	0	0	1	1	18	
4	10	0	2	0	0	0	5	0	0	0	2	0	19	
5	8	2	1	0	11	0	4	1	0	0	4	0	31	
6	10	0	1	1	11	0	5	1	0	0	3	0	32	
7	9	1	1	0	11	0	4	1	0	0	4	0	31	
8	8	0	2	0	11	0	6	1	0	0	3	0	31	
9	7	1	1	0	11	0	5	1	0	0	4	0	30	
10	8	0	2	0	11	0	7	0	0	0	3	0	31	
11	9	1	1	0	11	0	5	0	0	0	4	0	31	
12	8	0	2	0	11	0	7	0	0	0	3	0	31	
14	8	0	1	0	7	0	6	0	2	0	4	0	28	Total ADA
Total per Unit Type	98	6	15	1	95	1	63	5	2	0	36	1	323	14
	104		16		96		68		2		37			
	32.20%	5.77%	4.95%	6.25%	29.72%	1.04%	21.05%	7.35%	0.62%	0.00%	11.46%	2.70%		4.33%
	Unit % of Total	ADA % of Unit Type	Unit % of Total	ADA % of Unit Type	Unit % of Total	ADA % of Unit Type	Unit % of Total	ADA % of Unit Type	Unit % of Total	ADA % of Unit Type	Unit % of Total	ADA % of Unit Type		ADA % of Total