


6 5 4 3 2 1

D
C
B
A



6C EXTERIOR ELEVATION - NORTH
SCALE: 1/8" = 1'-0"



6A EXTERIOR ELEVATION - EAST
SCALE: 1/8" = 1'-0"

SHEET SPEC ID LIST	
SPEC ID	SPEC SECTION & DESCRIPTION

KEYNOTES - EXTERIOR ELEV.		
NO.	NOTE	REV.

REVISION SCHEDULE		
NO.	DESCRIPTION	DATE

GENERAL NOTES - EXTERIOR ELEVATIONS
A. REFER TO GLAZING ELEVATIONS FOR STOREFRONT AND CURTAINWALL ELEVATIONS



710 South 2nd Street
8th Floor
Minneapolis, MN 55401
phone: (612) 746-4260
www.jlgarchitects.com
copyright © 2025

PRELIMINARY
NOT FOR CONSTRUCTION

CITY OF BLOOMINGTON
SALT SHED AND BRINE BUILDING
BLOOMINGTON, MN

DATE
01/12/26

PHASE
DESIGN DOCUMENTS

PROJECT
22263.01

SHEET
A302
EXTERIOR ELEVATIONS - SALT SHED

6 5 4 3 2 1

1/13/2026 4:07:22 PM