


MARTH ROAD

TELEGRAPH ROAD

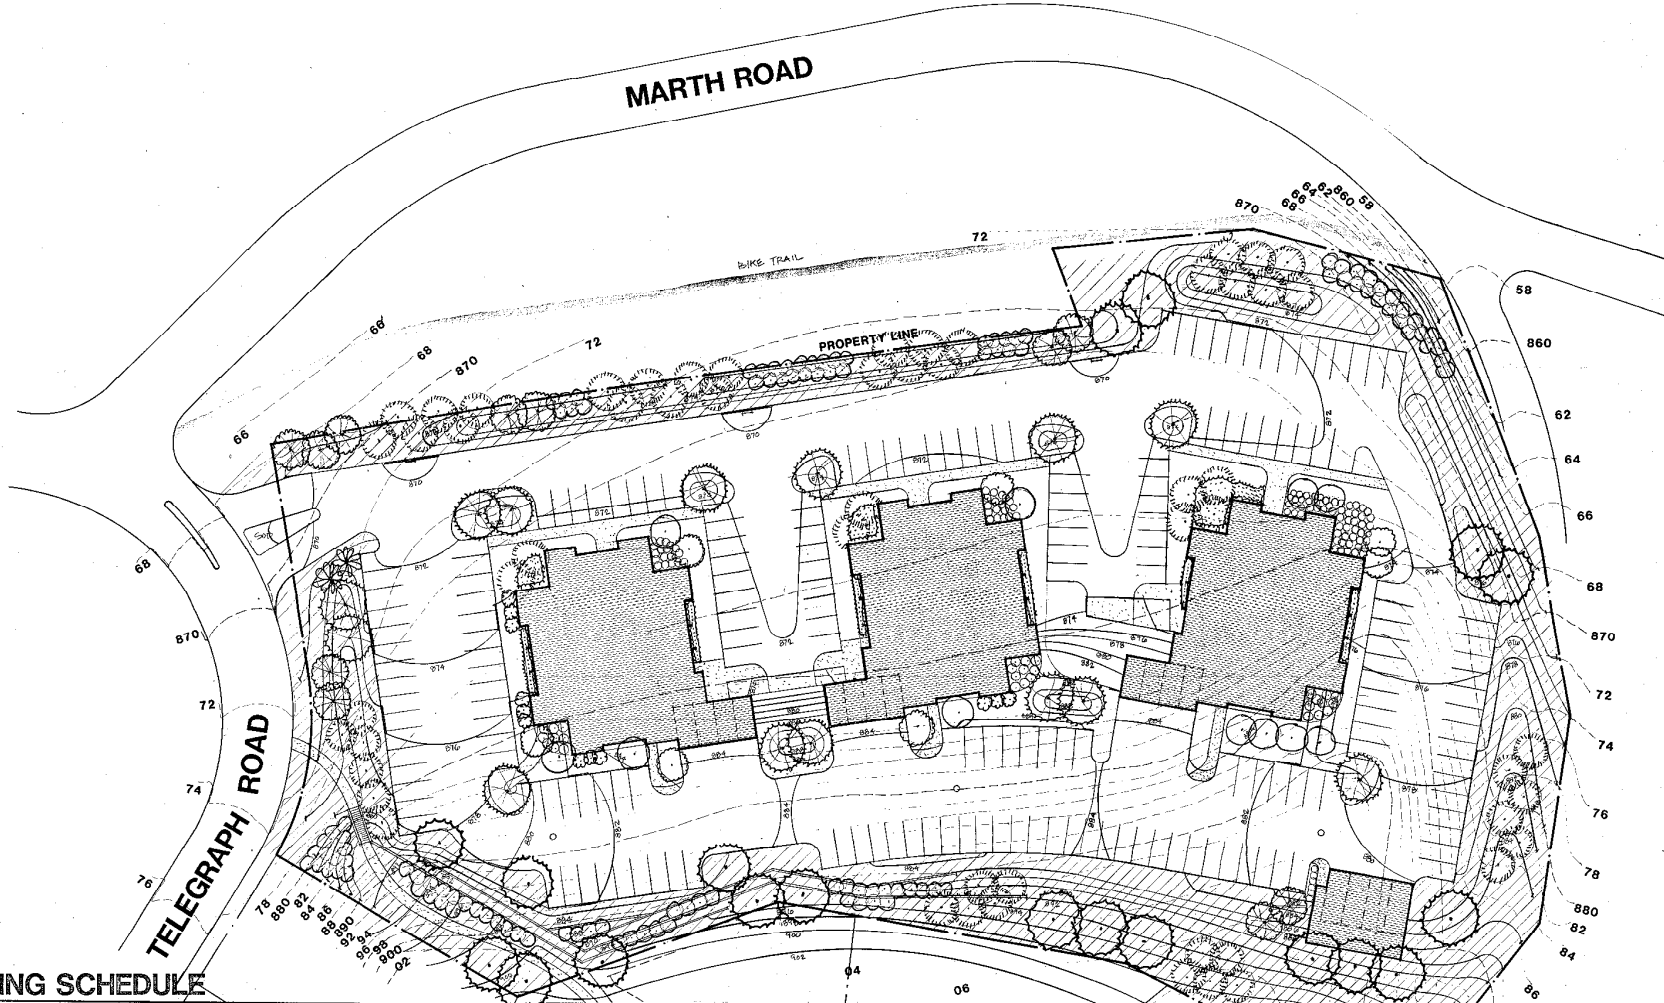


PLANTING SCHEDULE

SYMBOL	QUANTITY	COMMON NAME / LATIN NAME	SIZE	ROOT	REMARKS
	11	ACER GINNALA	3' HT	BB	SHRUB
	56	COLORADO SPRUCE 'GREEN'	8' HT	BB	
	30	BARBERRY J. RED	5 GAL	POT	
	98	BERBERIS THUNBERGI ATROPURPUREA	5 GAL	POT	
		A W SPIREA	2 GAL	POT	5-CAMES AT 18"
		SPIREA X BUNALDA A W	2 GAL	POT	
	165	JUNIPER, PFITZER / 2'-4' DIA-BOULDERS	24" DIA	POT	
		JUNIPEROUS CHINENSIS P.	5 GAL		
	19	ASH, MARSHALL / FRAXINUS	3" CAL	BB	STRAIGHT LEADER
		PENNSYLVANICA LANCEOLATA M.			
	14	MAPLE, SUGAR	3" CAL	BB	SPECIMEN
		ACER SACCHARUM			

SYMBOL	QUANTITY	COMMON NAME / LATIN NAME	SIZE	ROOT	REMARKS
	11	CRABAPPLE, HOPA	3" CAL	BB	STRAIGHT LEADER
	112	MALUS HOPA	6'	BR	
	12	SUMAC, CUTLEAF STAGHORN	5 GAL	POT	
	8	RHUS TYPHINIA LACINIATA	5 GAL	POT	
	2	HONEYSUCKLE, TATARIAN WHITE	2" CAL	BB	
		LONICERA T ALBA			
	2	CRABAPPLE, SPRING SNOW	3" CAL	BB	STRAIGHT LEADER
		MALUS S S			
	2	JAPANESE TREE LILAC	2" CAL	BB	
		SYRINGA AMURENSIS J.			
		WOOD CHIPS	3" DEEP		OVER POLY
		HIGHWAY SEED MIXTURE			HAY MULCH
		SOD			

IRRIGATE PLANTING BEDS AND SODDED AREAS

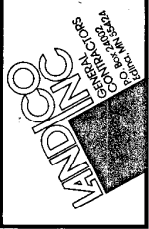


I hereby certify that this plan was prepared by me or under my direct supervision and that I am a duly registered landscape architect in the State of Minnesota.

Revisions	No.	Change	Date	By

Proj. No. _____
 Date 12-12-04
 Drawn by _____
 Approved _____

TELEGRAPH HILL OFFICES
 TELEGRAPH ROAD AT MARTH ROAD
 BLOOMINGTON MINNESOTA

SITE PLAN

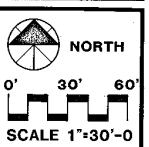

RECEIVED
 DIVISION OF CITY PLANNING
 APR 19 1984
 CITY OF BLOOMINGTON
 MINNESOTA



3
 Sheet ___ of ___

I-494

MARTH ROAD

TELEGRAPH ROAD

SITE UTILITIES PLAN

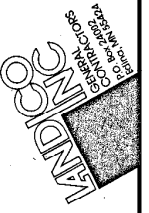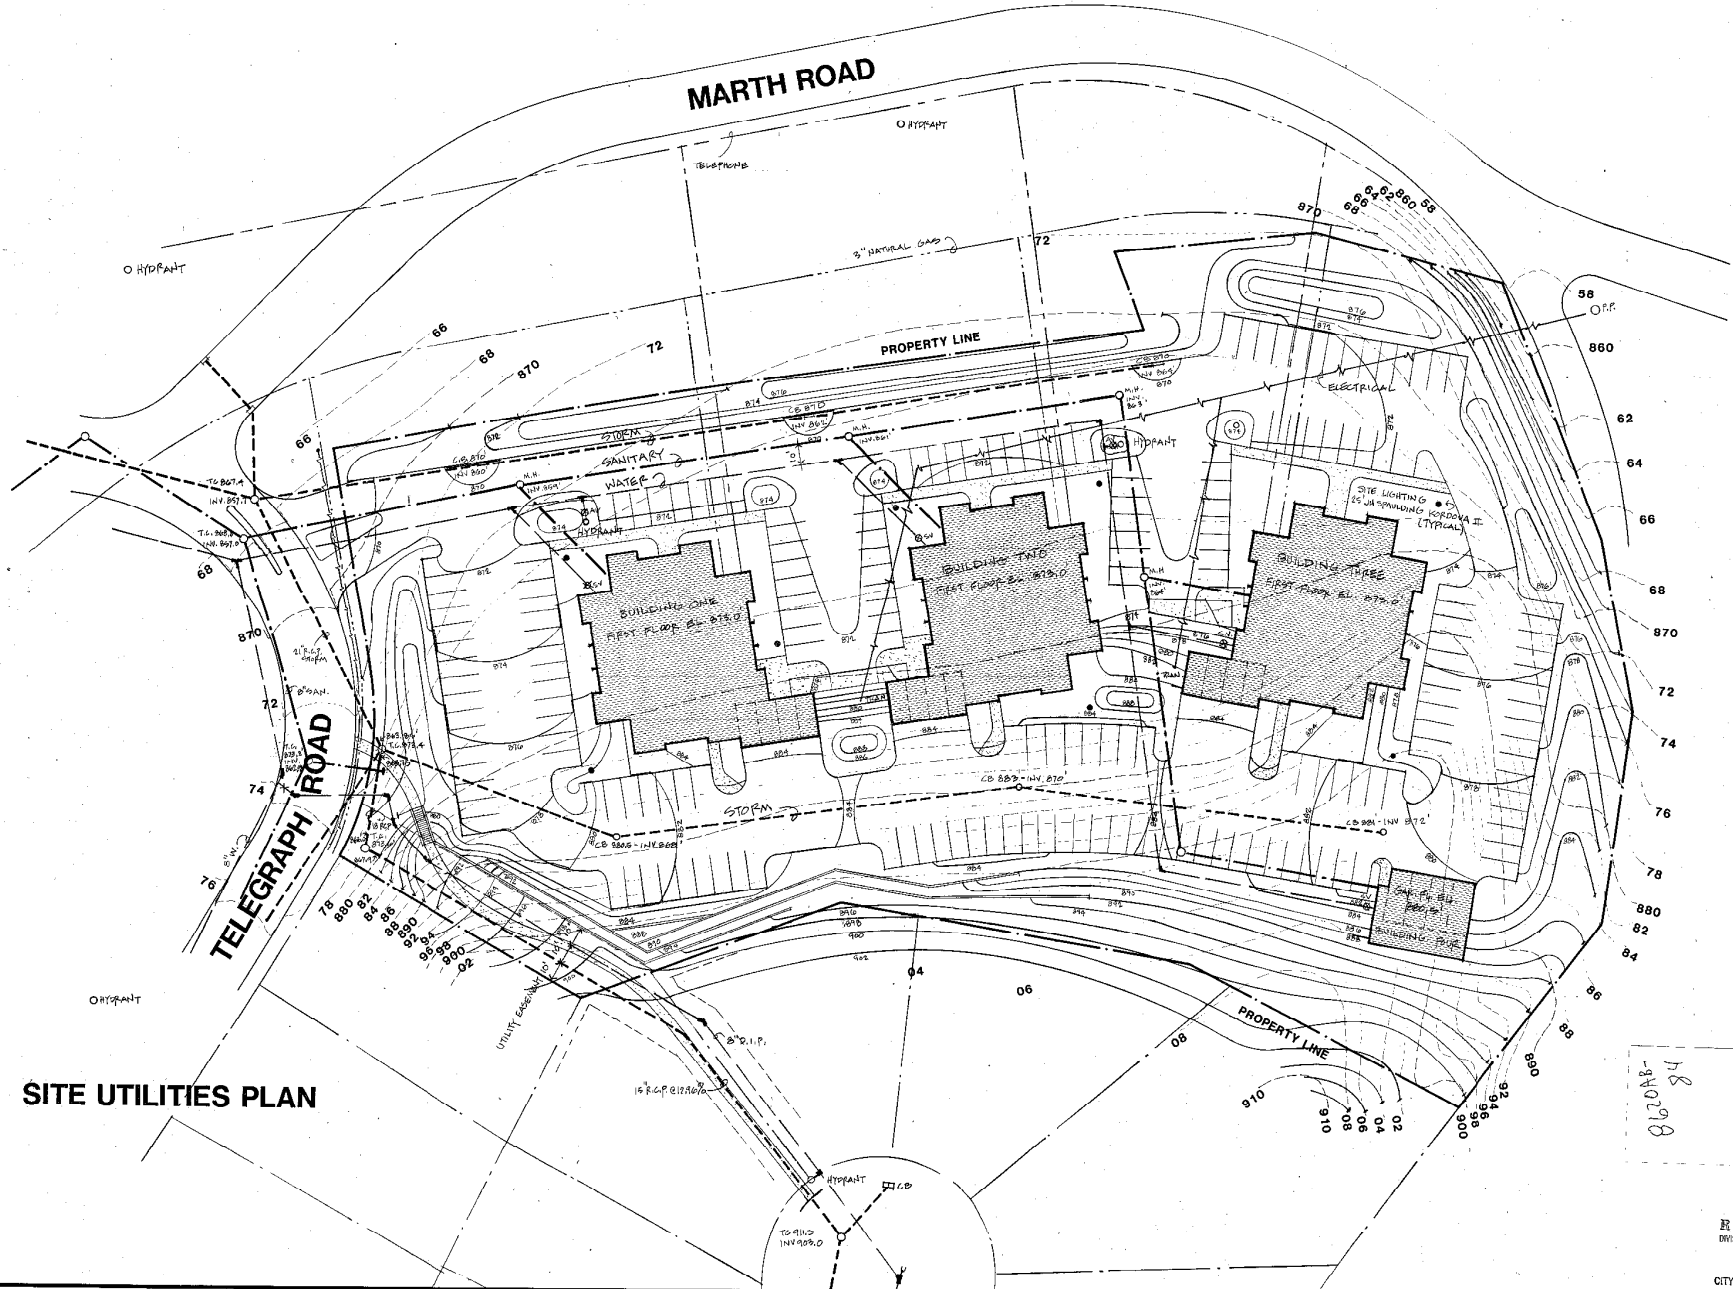

I hereby certify that prepared by me or under my direct supervision and that I am a duly registered professional engineer under the laws of the state of Minnesota.


reg no. _____
date _____

Revisions	By	Date
No.	Change	

Proj. No.	Drawn by	Approved
048	J.A.P.S.A.	

TELEGRAPH HILL OFFICES
TELEGRAPH ROAD AT MARTH ROAD
BLOOMINGTON MINNESOTA

SITE PLAN

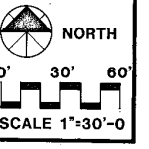

RECEIVED
DIVISION OF CITY PLANNING
APR 19 1984
CITY OF BLOOMINGTON
MINNESOTA

2
Sheet of _____

