

CAMERON DESIGN GROUP, INC.

Donald Y. Cameron Jr.
Architect, AIA
Ohio Registration #740
NCARB Certificate 25 338

One Park Centre
Park Centre Drive
Wadsworth, Ohio 44281
(330) 336-7686


Architecture
Planning
Construction Management
Graphic Design
Interior Design

BLOOMINGTON, MN
28TH AVE SOUTH & AMERICAN AVE

CAMBRIA
hotels & suites

FIRST FLOOR PLAN

A-1


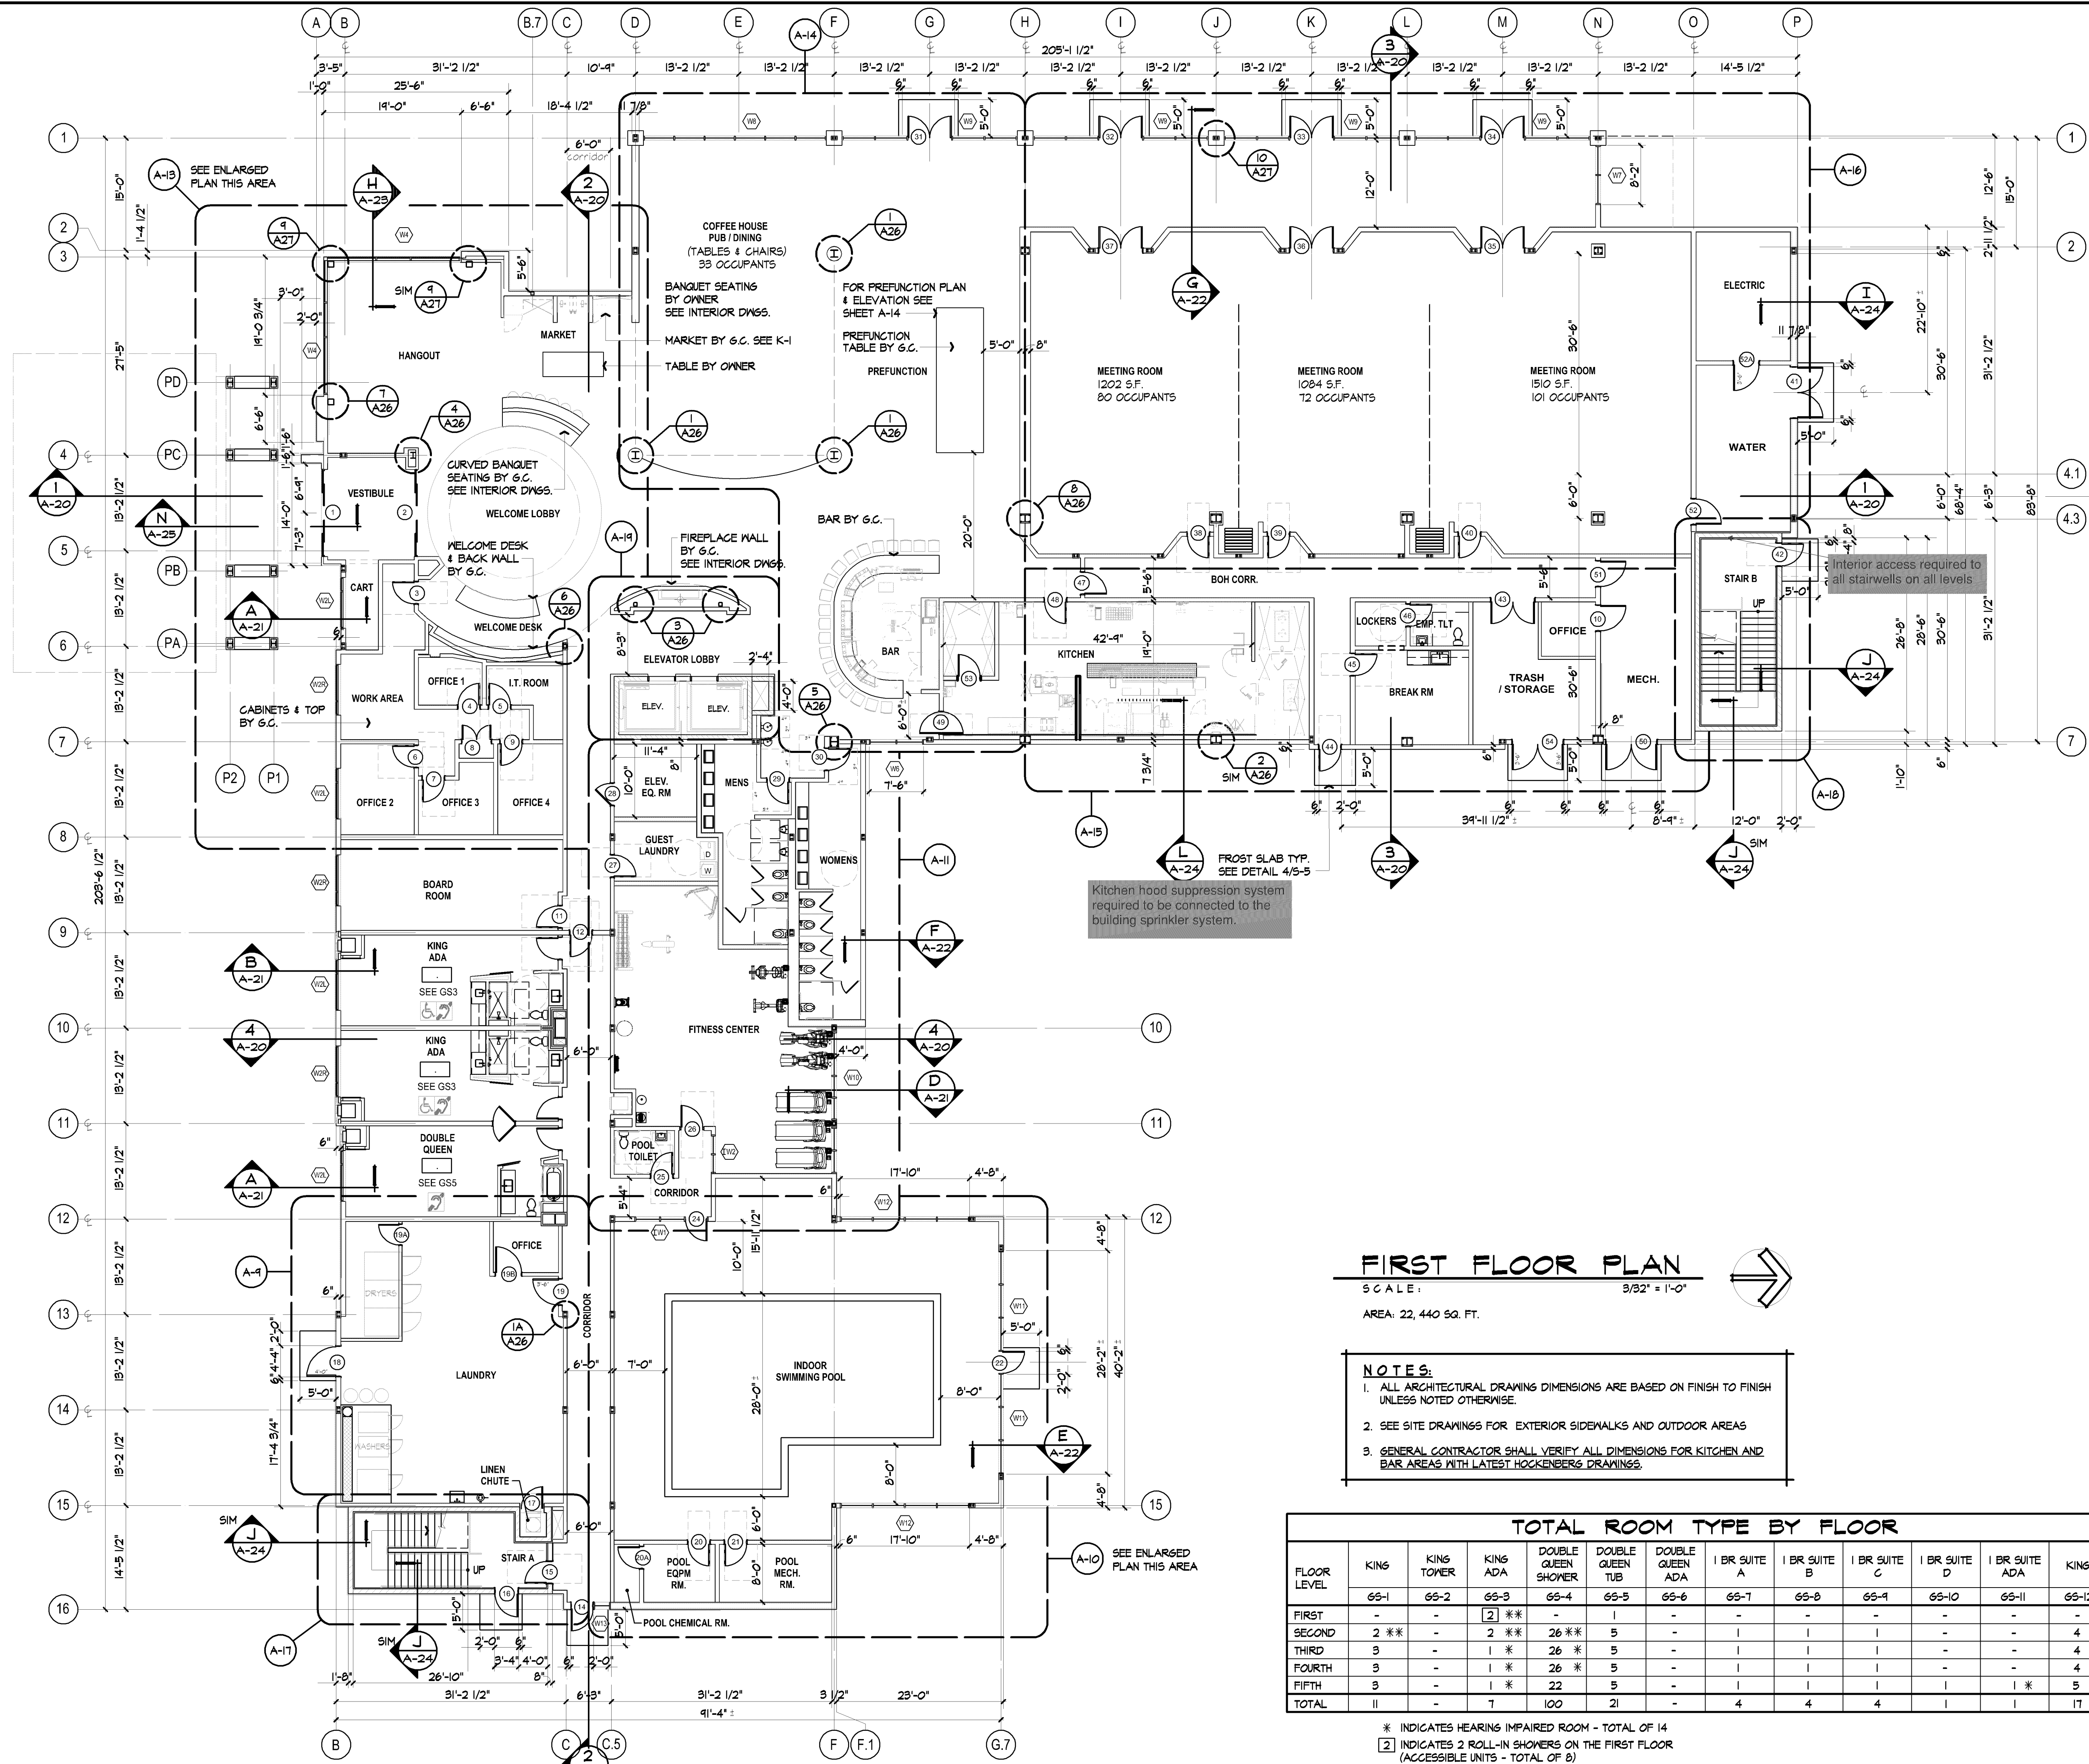


FIRST FLOOR PLAN
SCALE: 3/32" = 1'-0"
AREA: 22,440 SQ. FT.

- NOTES:**
- ALL ARCHITECTURAL DRAWING DIMENSIONS ARE BASED ON FINISH TO FINISH UNLESS NOTED OTHERWISE.
 - SEE SITE DRAWINGS FOR EXTERIOR SIDEWALKS AND OUTDOOR AREAS
 - GENERAL CONTRACTOR SHALL VERIFY ALL DIMENSIONS FOR KITCHEN AND BAR AREAS WITH LATEST HOCKENBERG DRAWINGS.

TOTAL ROOM TYPE BY FLOOR													
FLOOR LEVEL	KING	KING TOWER	KING ADA	DOUBLE QUEEN SHOWER	DOUBLE QUEEN TUB	DOUBLE QUEEN ADA	1 BR SUITE A	1 BR SUITE B	1 BR SUITE C	1 BR SUITE D	1 BR SUITE ADA	KING 2	TOTAL
FIRST	66-1	66-2	66-3	66-4	66-5	66-6	66-7	66-8	66-9	66-10	66-11	66-12	3
SECOND	2 **	-	2 **	26 **	5	-	-	-	-	-	-	-	42
THIRD	3	-	1 *	26 *	5	-	-	-	-	-	-	-	42
FOURTH	3	-	1 *	26 *	5	-	-	-	-	-	-	-	42
FIFTH	3	-	1 *	22	5	-	-	-	-	-	1 *	-	41
TOTAL	11	-	7	100	21	-	4	4	4	1	1	17	170

* INDICATES HEARING IMPAIRED ROOM - TOTAL OF 14
 [2] INDICATES 2 ROLL-IN SHOWERS ON THE FIRST FLOOR (ACCESSIBLE UNITS - TOTAL OF 8)

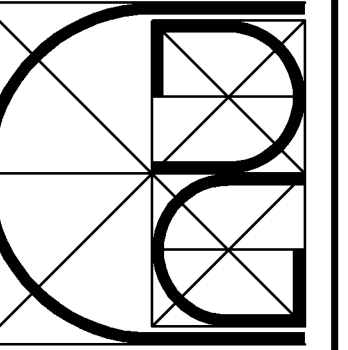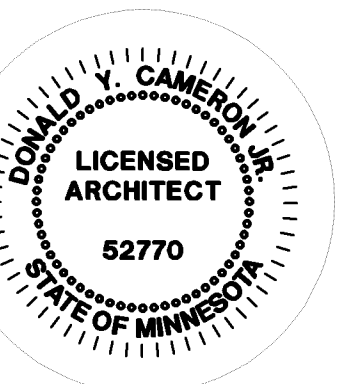

CAMERON DESIGN GROUP, INC.

Donald Y. Cameron Jr.
Architect, AIA
Ohio Registration #640
NCARB Certificate 25 338

One Park Centre
Park Centre Drive
Wadsworth, Ohio 44281
(330) 336-7686

Architecture
Planning
Construction Management
Graphic Design
Interior Design



BLOOMINGTON, MN
28TH AVE SOUTH & AMERICAN AVE

CAMBRIA
hotels & suites

ENLARGED KITCHEN, BREAK RM., STORAGE & WATER


A-15

10-01-T

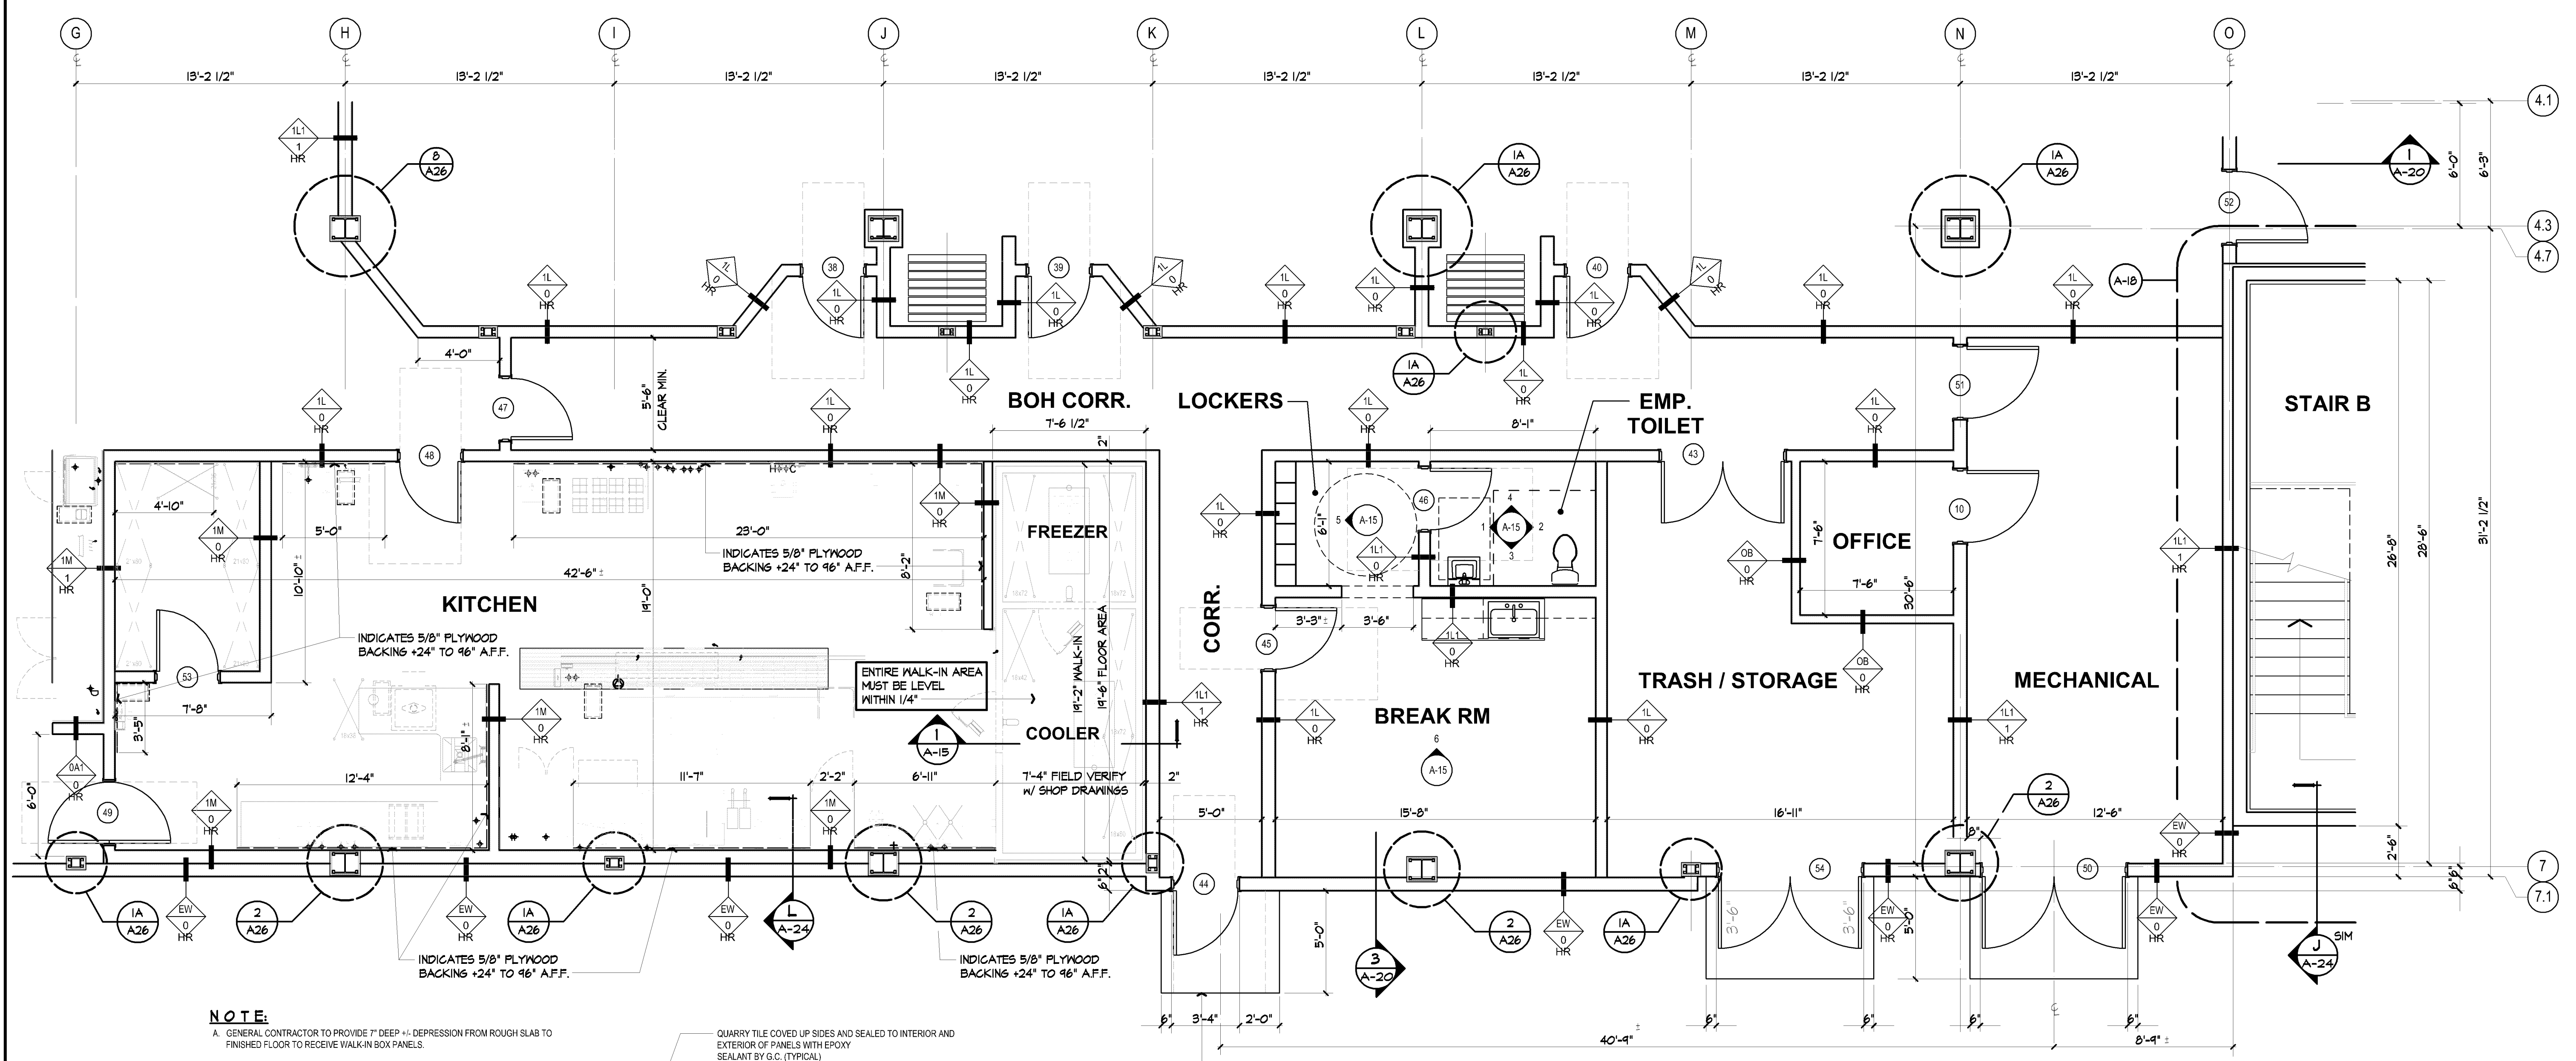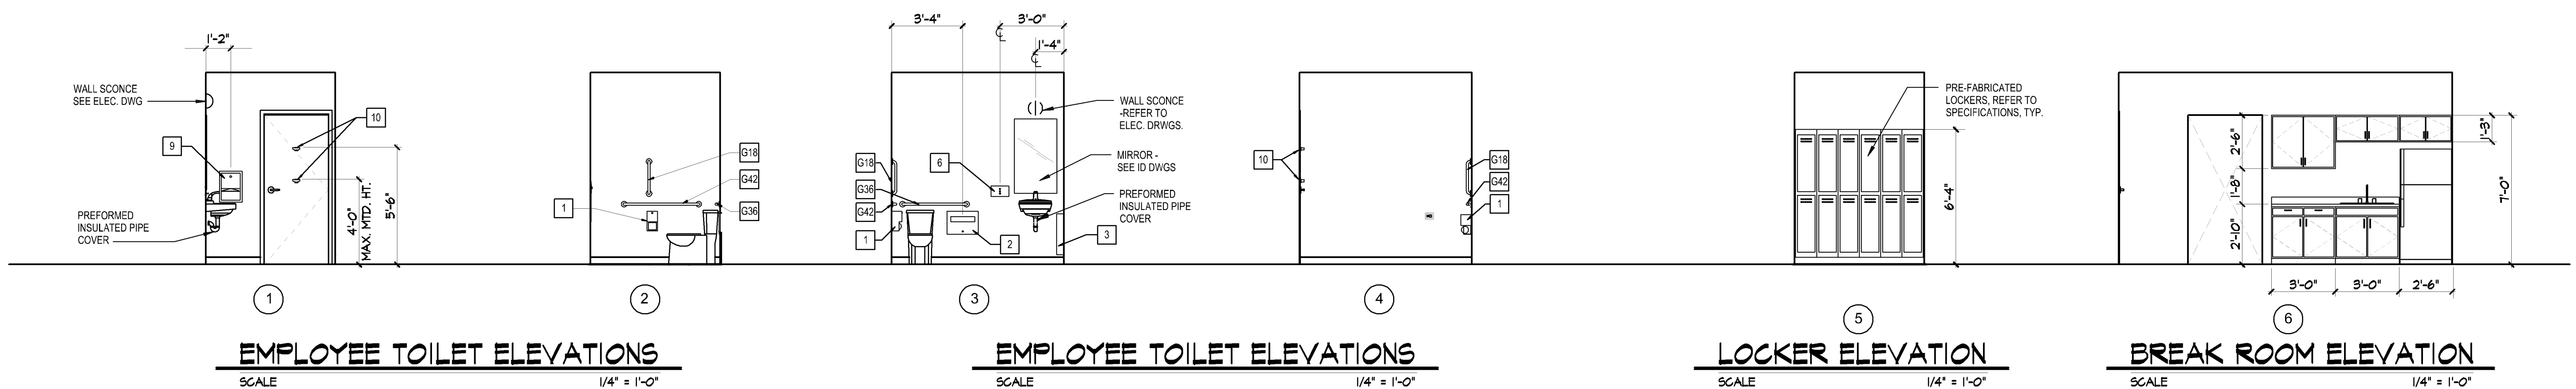


NOTE:

- A. GENERAL CONTRACTOR TO PROVIDE 7" DEEP +/- DEPRESSION FROM ROUGH SLAB TO FINISHED FLOOR TO RECEIVE WALK-IN BOX PANELS.
- B. GENERAL CONTRACTOR TO SLOPE QUARRY TILES & 4" STRUCTURAL CONCRETE POUR FROM INTERIOR OF WALK-IN BOXES TOWARD EXTERIOR DOOR 1/8" PER LINEAR FOOT (TYPICAL).
- C. VERIFY OVERALL HEIGHT OF WALK-IN ABOVE FINISHED FLOOR.

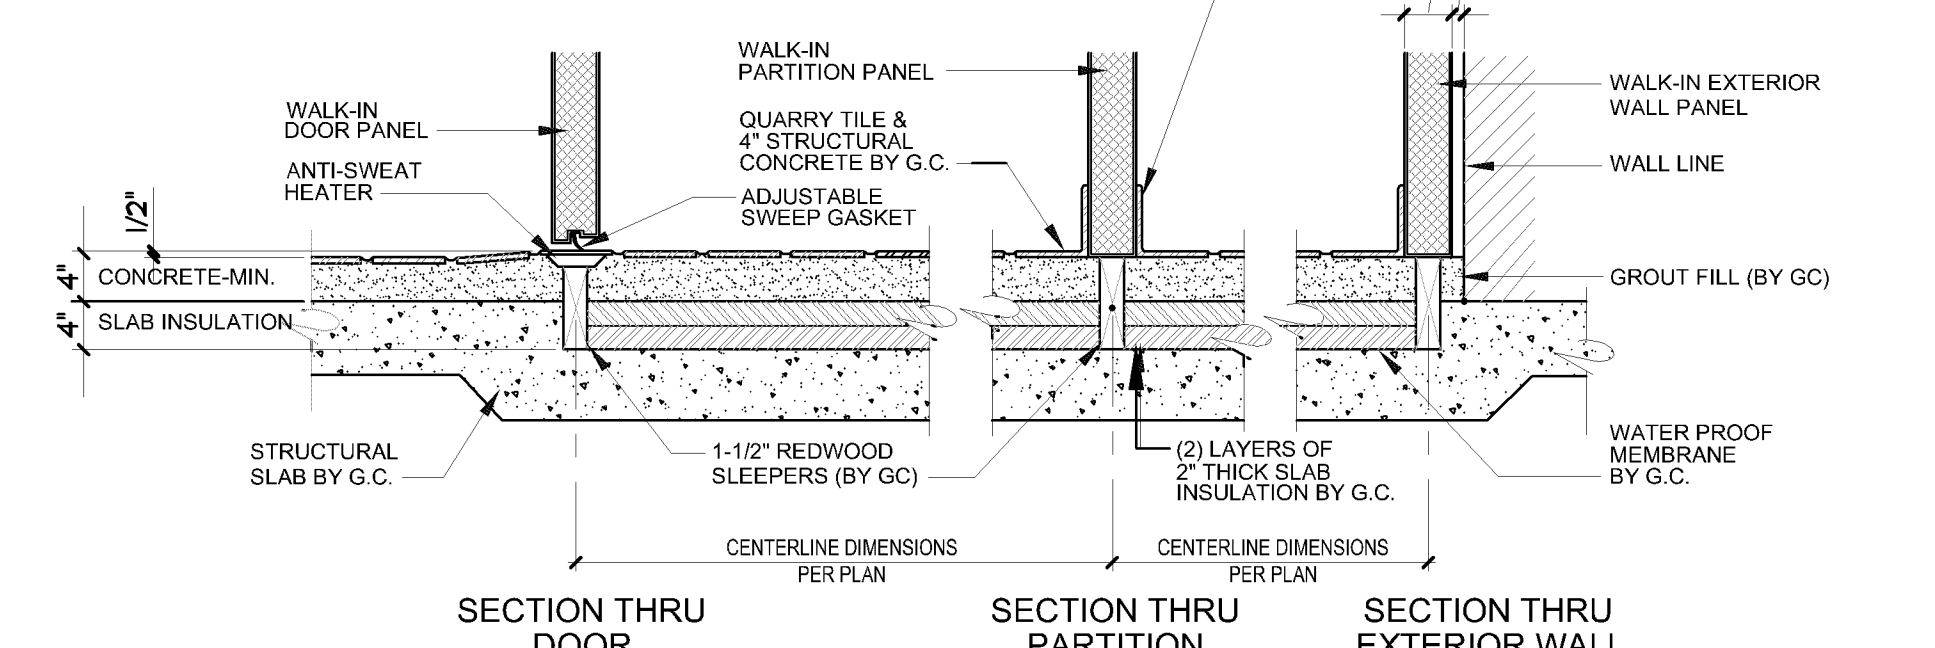

ENLARGED KITCHEN, BREAK RM., STORAGE & WATER

SCALE 1/4" = 1'-0"

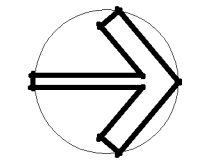

NOTE:

- 1. SEE INTERIOR DESIGN DRAWINGS FOR COMPLETE FURNITURE PLANS, SCHEDULES, COLORS AND MATERIALS.
- 2. PROVIDE BEHIND WALL REINFORCING AND BLOCKING AS REQUIRED AND NECESSARY FOR ATTACHMENT OF MILLWORK, CASEWORK, GRAB BARS, SHELVING, TOILET ACCESSORIES, INTERIOR / EXTERIOR LIGHTING, BEHIND DOOR STOPS, ETC.
- 3. SEE REFERENCE DRAWINGS FOR KITCHEN, BAR, HANGOUT AND VENDING BY HOCKENBERGERS FOR ALL EQUIPMENT AND DETAILS.
- 4. ALL ARCHITECTURAL DRAWING DIMENSIONS ARE BASED ON FINISH TO FINISH UNLESS NOTED OTHERWISE.
- 5. VERIFY ALL INTERIOR KITCHEN DIMENSIONS AND EQUIPMENT WITH KITCHEN DESIGN DRAWINGS K-1, K-2, K-3 & K-4 BY HOCKENBERGERS AND SUPPLIER PRIOR TO CONSTRUCTION FOR THE KITCHEN, BAR, HANGOUT AND VENDING AREAS.