

333 N Main St. Ste. 201

Stillwater, MN 55082

651-430-0606

archnetusa.com

HOM BLOOMINGTON - 40'

Revisions	
Item	Date
PRELIMINAR	40,04
- CLIMITES	
~~~~~~~~~~~~~~~~~~~~~~~~~~~~~~~~~~~~~~	


Registration Information I hereby certify that this plan, specification, or report was prepared by me or under my direct supervision, and that I am a duly Licensed Architect under the laws of the State of Minnesota Printed Name Signature DATE License #

**Sheet Information** SITE PLAN Project No: 14-146 Drawing No: Drawn By:

2-23-16

2-23-16 Date:

©2015 ARCHNET, Inc.

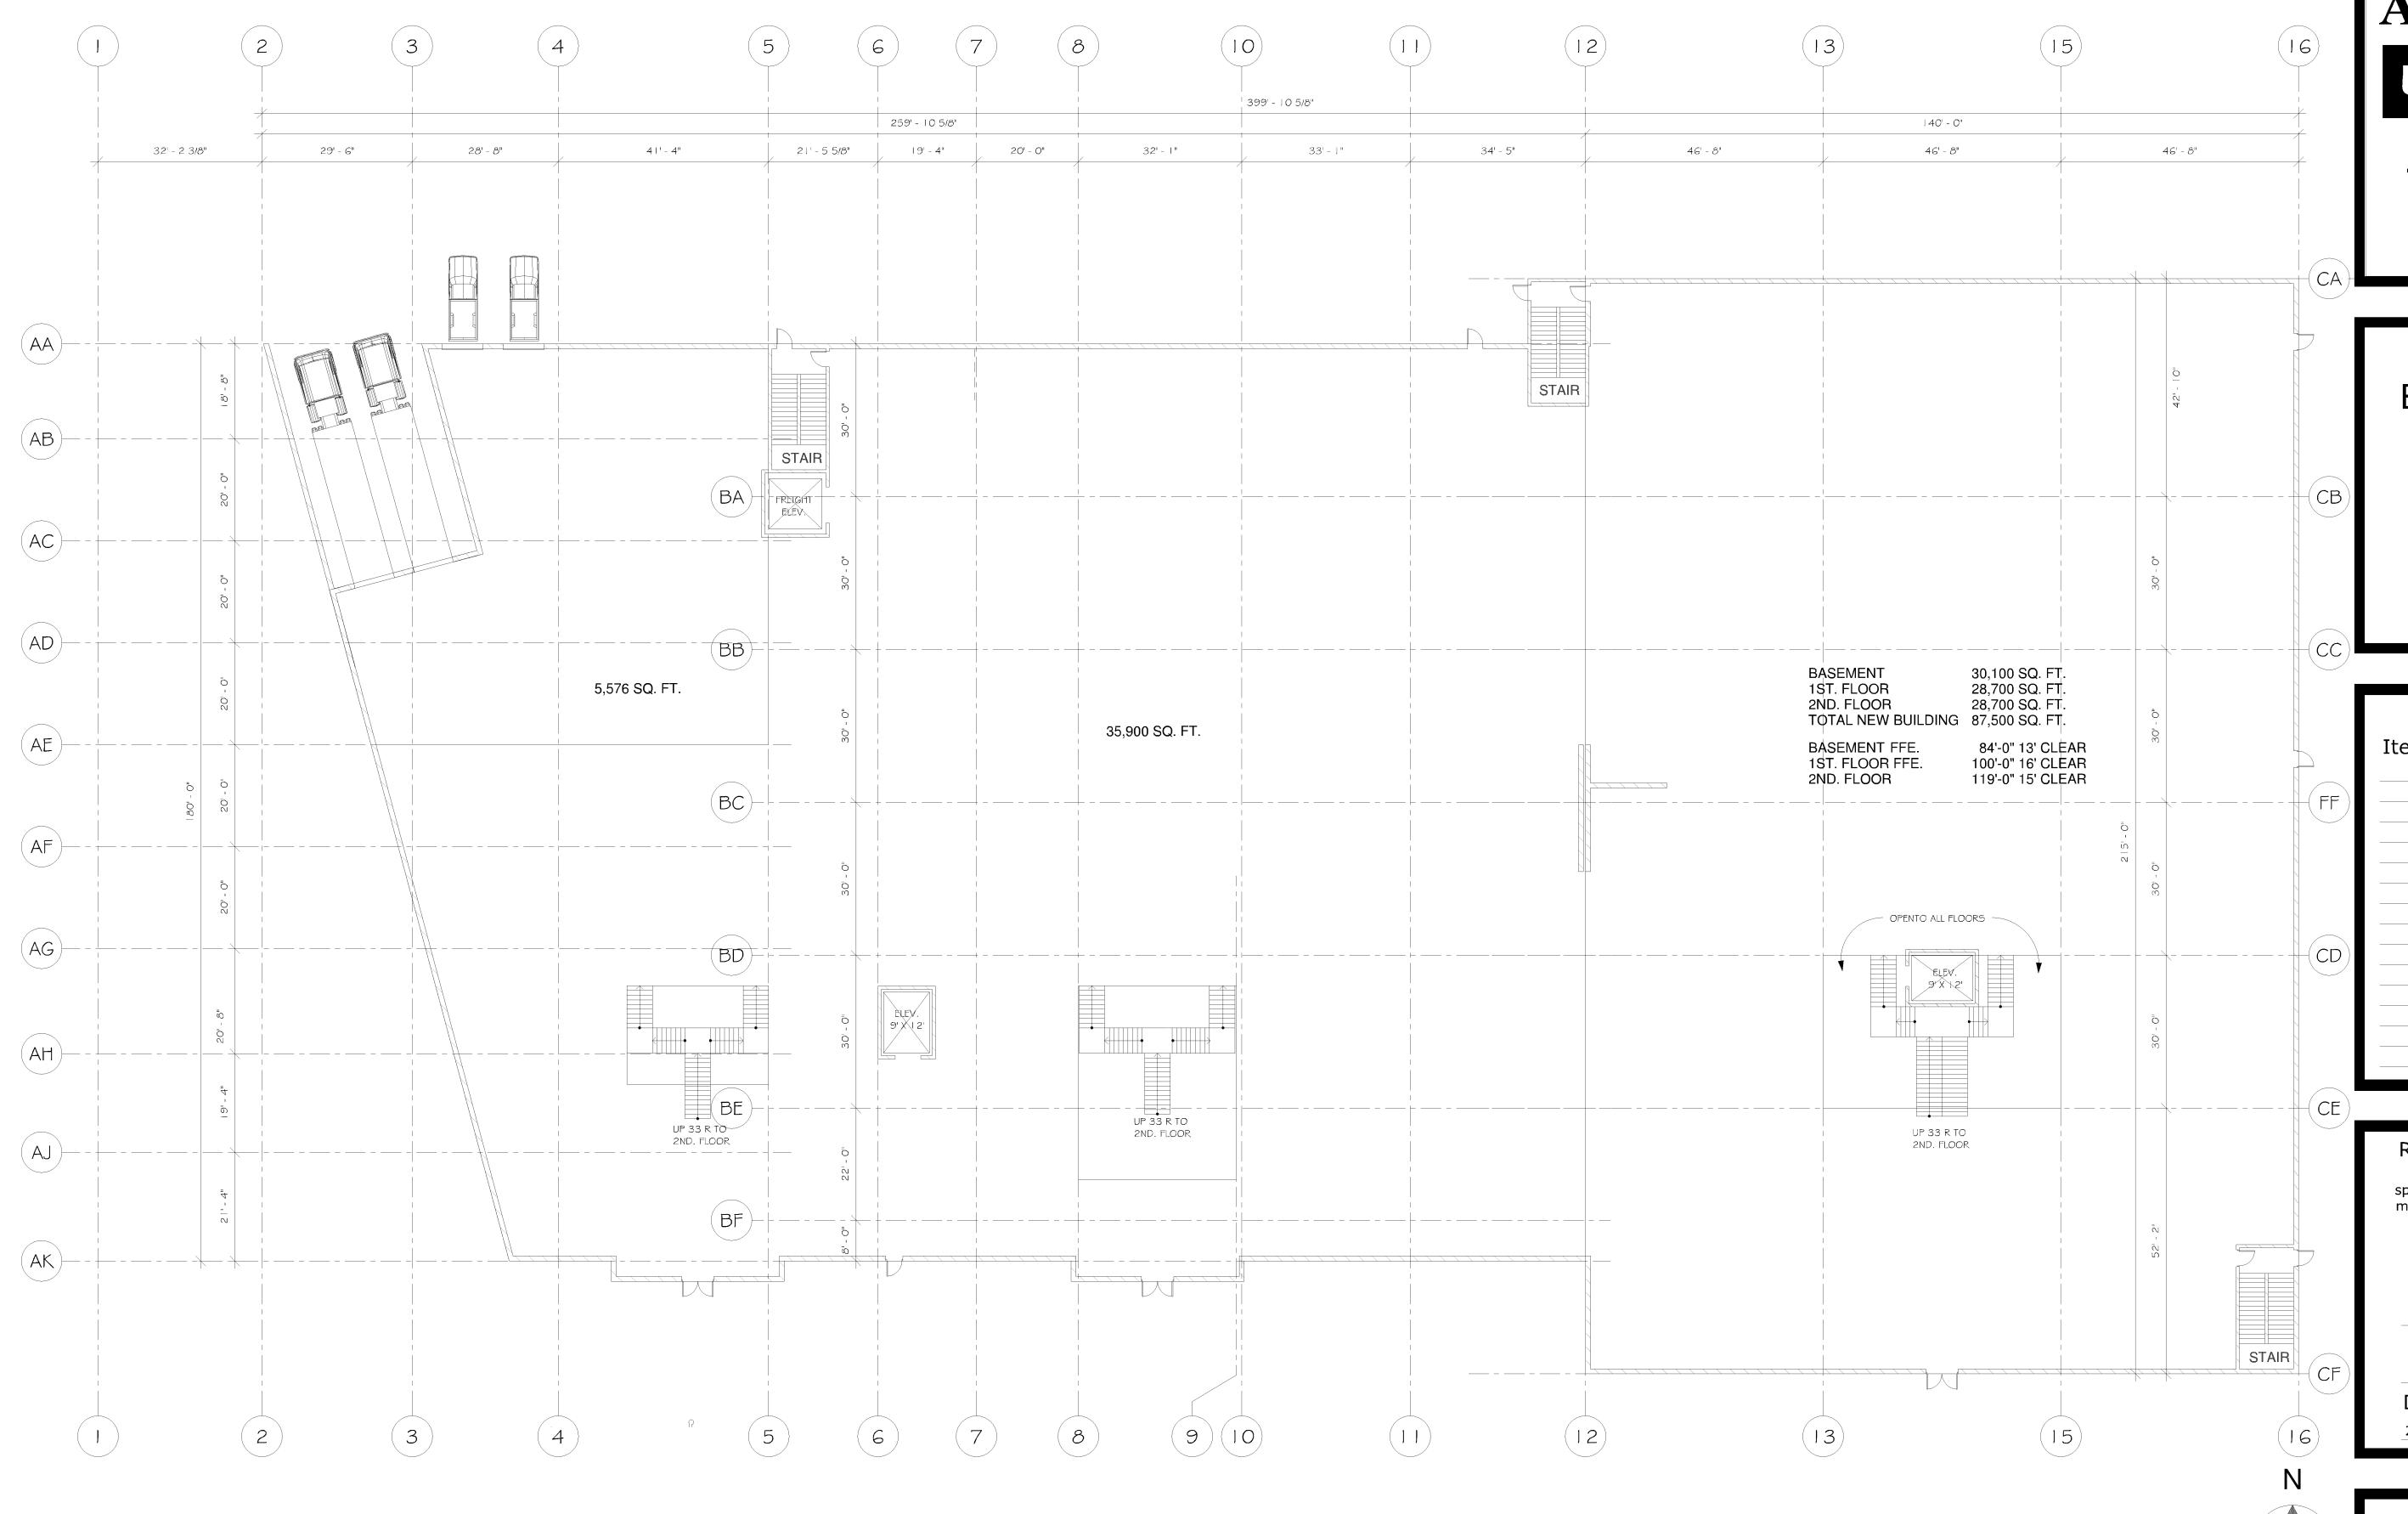

PL201600025 PL2016-25

1ST. FLOOR 1/16" = 1'-0"

 BASEMENT
 30,100 SQ. FT.

 GROUND FLOOR
 5,576 SQ. FT.

 WAREHOUSE
 5,576 SQ. FT.

 NEW CONSTRUCTION
 28,700 SQ. FT.

 EXISTING RETAIL
 35,900 SQ. FT.

 TOTAL GROUND FLOOR
 70,176 SQ. FT.

 2ND. FLOOR
 28,700 SQ. FT.

 NEW CONSTRUCTION
 28,700 SQ. FT.

 RAISED RETAIL
 41,314 SQ. FT.

 TOTAL 2ND. FLOOR
 70,014 SQ. FT.

 TOTAL BUILDING
 170,290 SQ. FT.

ARCHNET

architecture - interiors sustainable design

> 333 N Main St. Ste. 201 Stillwater, MN 55082 651-430-0606 archnetusa.com

HOM BLOOMINGTON - 40'



## Registration Information

I hereby certify that this plan, specification, or report was prepared by me or under my direct supervision, and that I am a duly Licensed Architect under the laws of the State of Minnesota

Printed Name

Signature

License #

2-23-16 License 16844

Sheet Information 1ST. FLOOR PLAN

Project No: 14-146

14-146 Drawing No :


Drawn By :

Δ1

Date: 2-23-16

©2015 ARCHNET, Inc.

## PL201600025 PL2016-25

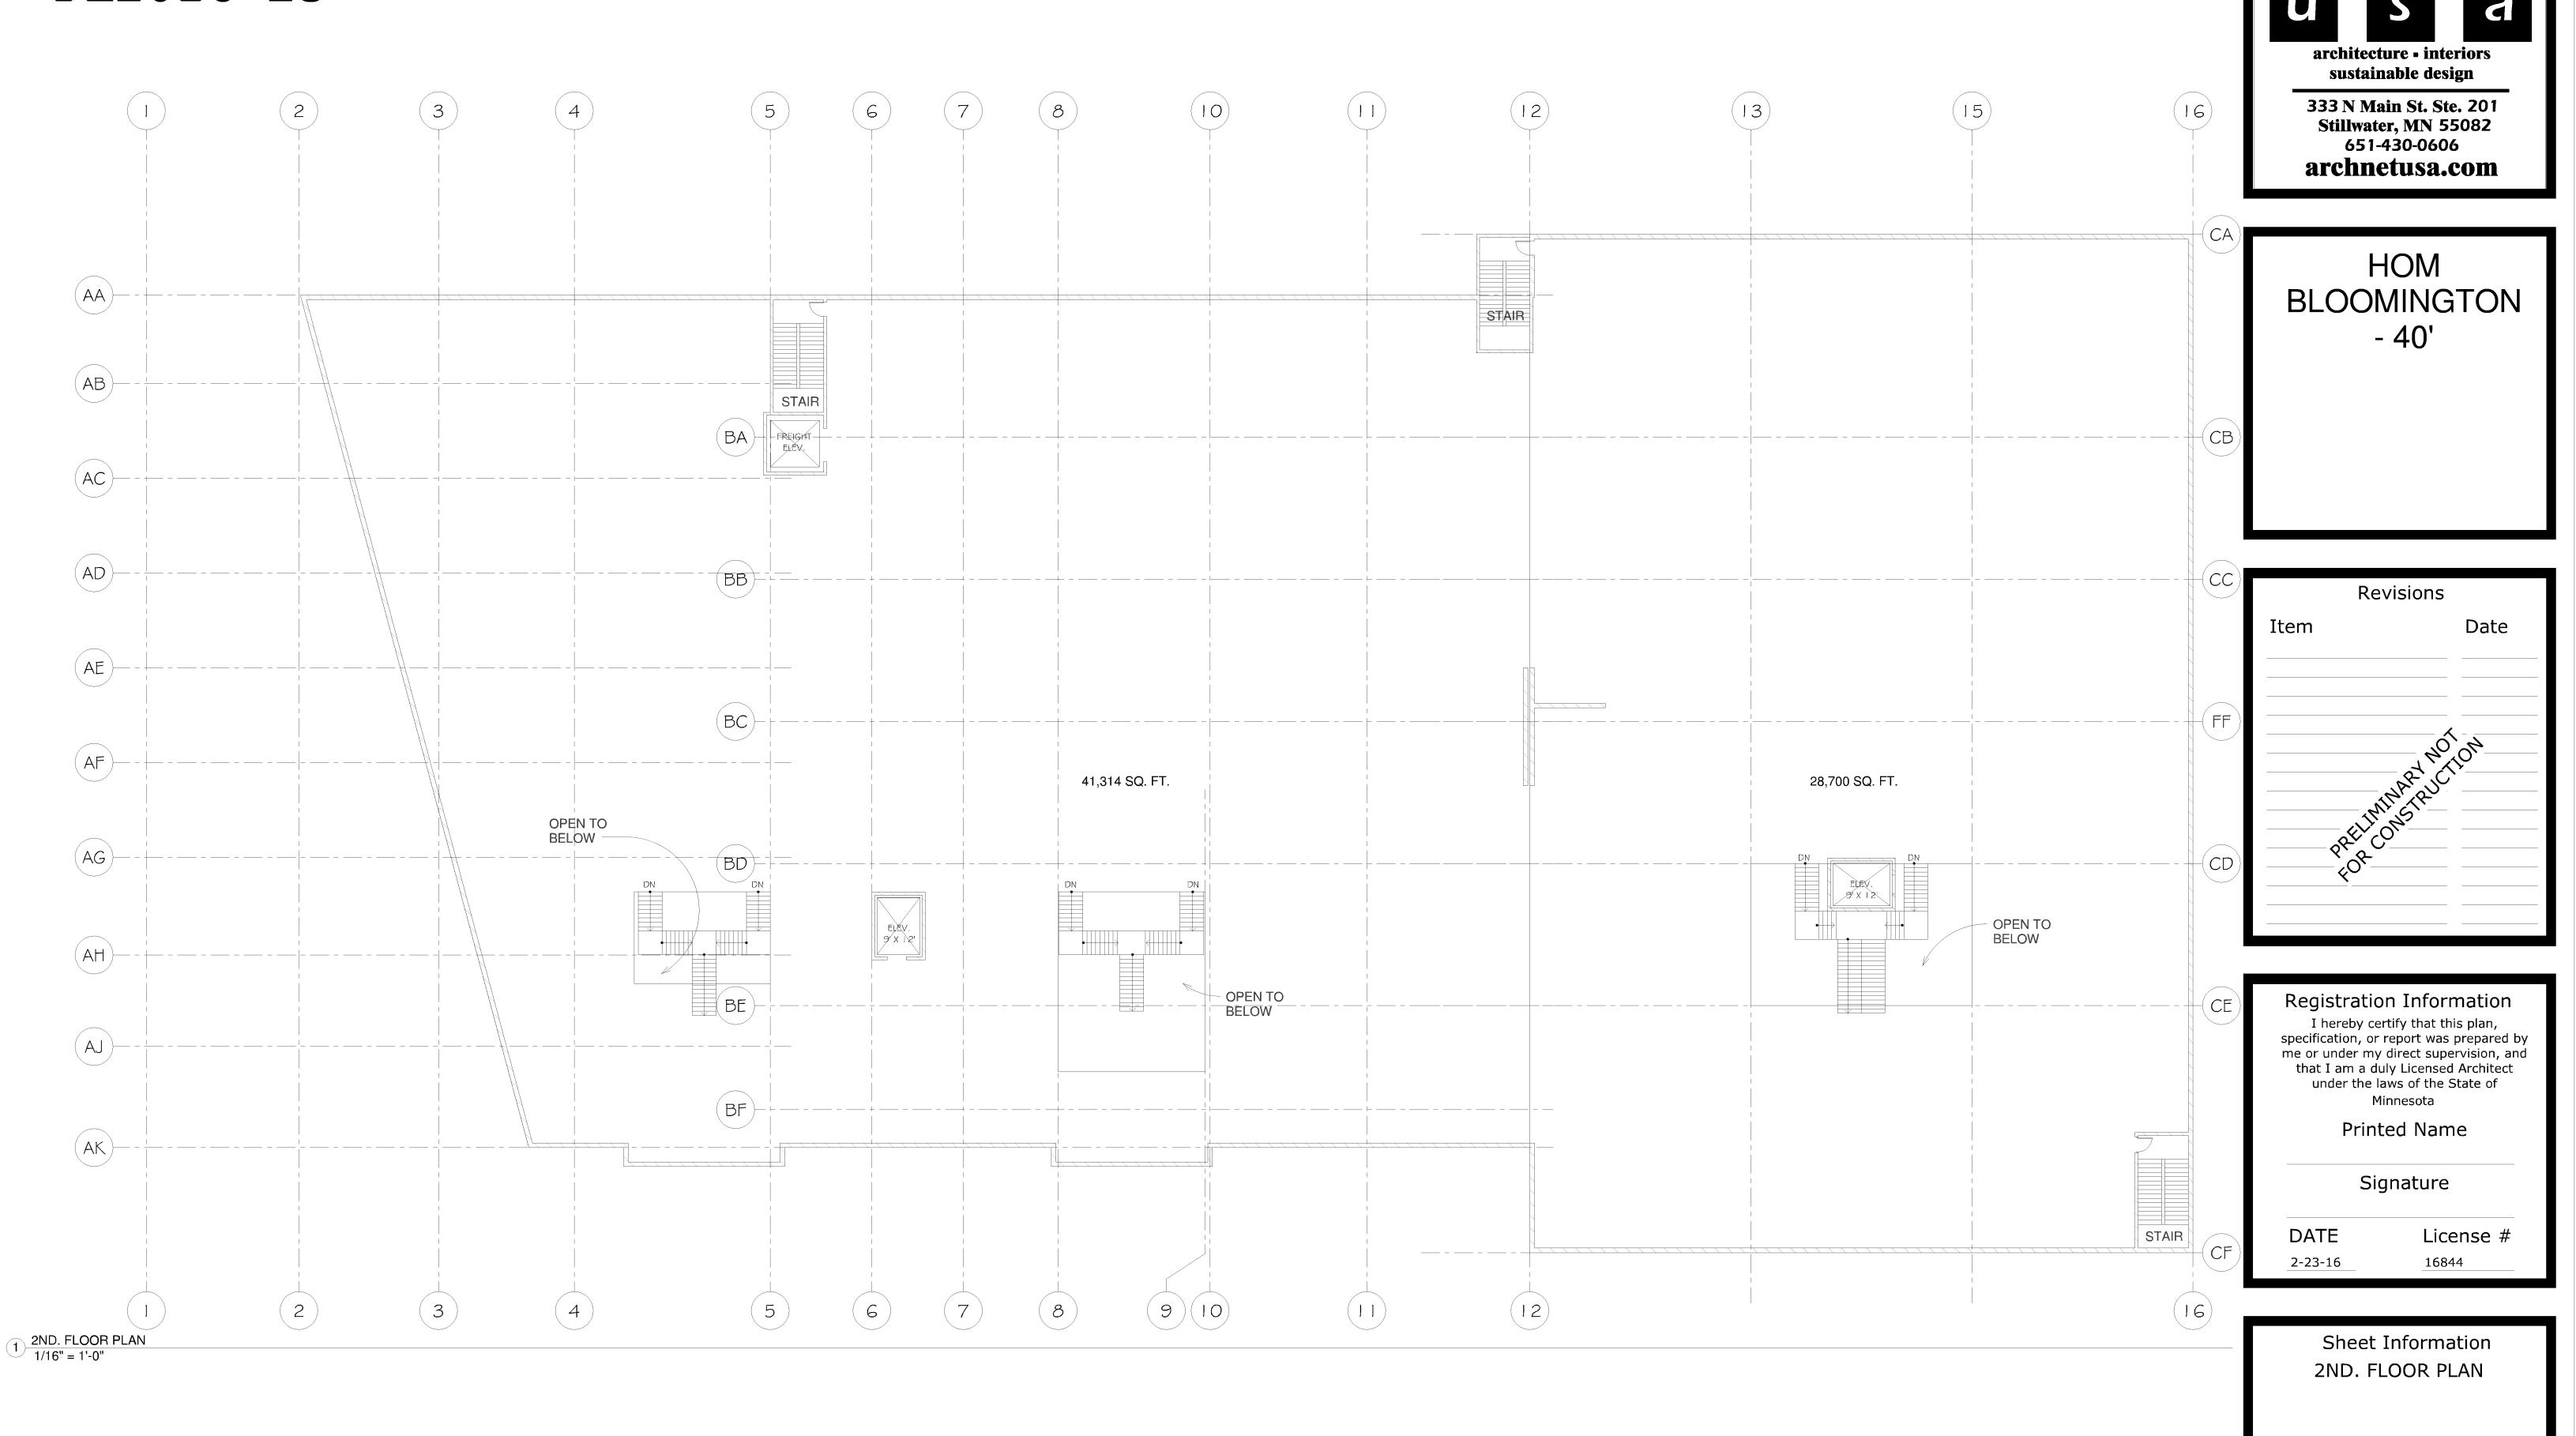

ARCHNET

Project No: 14-146

2-23-16

©2015 ARCHNET, Inc.

Drawn By:

Drawing No: