


**NOTES:**

- 1. SHADED WALLS ARE EXISTING TO REMAIN.
- 2. DASHED LINES ARE EXISTING TO BE REMOVED.
- CONTRACTOR TO VERIFY THESE ARE NON-LOAD BEARING WALLS.

**WALL LINE REFERENCE**

- REPRESENTS WALL TO BE REMOVED
- REPRESENTS EXISTING WALL
- == REPRESENTS NEW WALL
- ⌵ REPRESENTS DOOR TO BE REMOVED

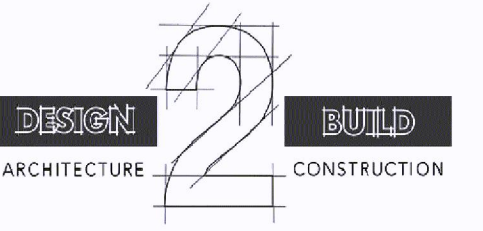

design2buildmn@live.com  
612-396-4556

4892 TWINS COURT  
EAGAN, MN. 55123

Copyright:

These plans are not to be used in full or partial without written consent of Design2Build

MARK:	DATE:	ISSUE FOR:

I hereby certify that this plan, specification, or report was prepared by me or someone under my direct supervision and that I am a licensed Professional Architect under the laws of the State of Minnesota.

SIGNED: LIC. : #24982

IN CHARGE:	SJR
DRAWN BY:	BNF
CHECKED BY:	SJR
JOB #:	
DATE:	10/29/2025

PROJECT TITLE

MARAWANA


8200 GRAND AVE.  
BLOOMINGTON, MN

SHEET TITLE

FLOOR PLAN - -  
EXISTING DEMO

SHEET #

A2

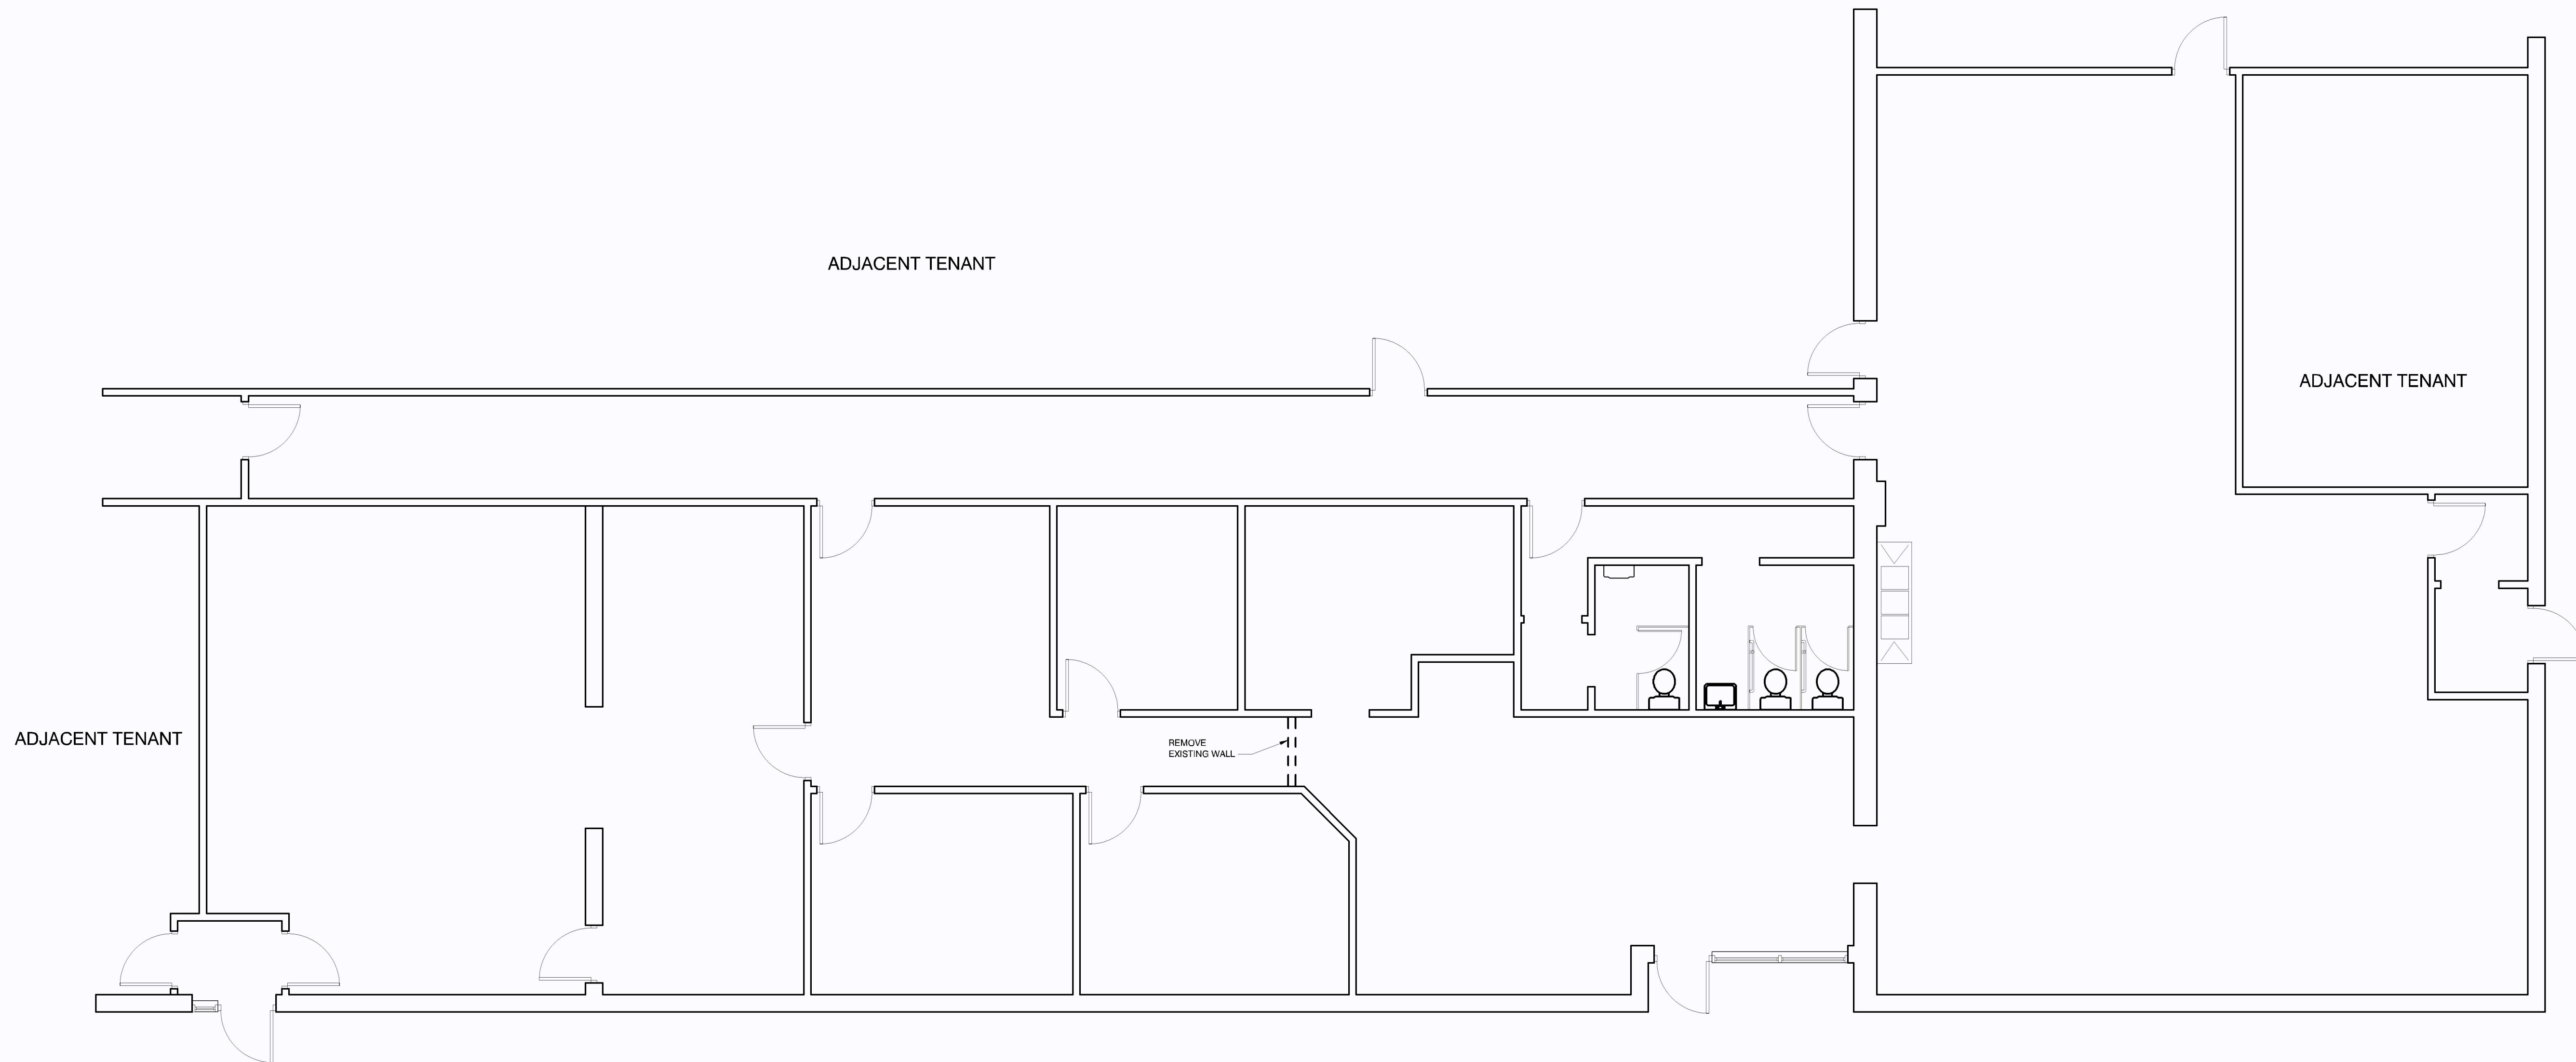

1 EXISTING DEMO PLAN

SCALE: 3/16" = 1'-0"

