


CASE FILE #PL201900028

APPROVED
ZONING REVIEW ONLY
NMJ 04/03/2019

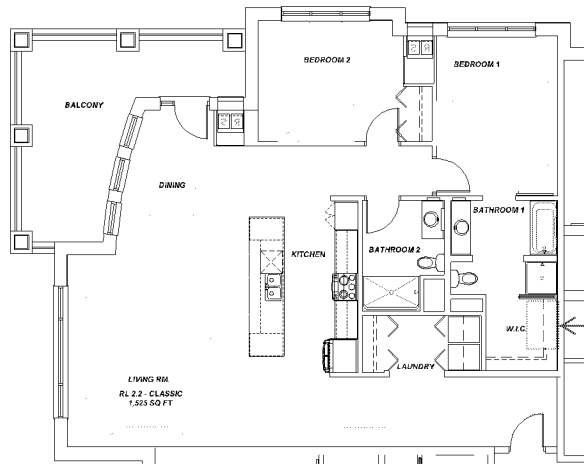

DESIGNATED STORAGE SPACE
PER 21.302.09(d)(7)(C)

MIN. 4'-0" WIDE
MIN. 4'-0" VERT.
96 CUBIC FEET

1.A RL 22-CLASSIC
SCALE: 1/4" = 1'-0"




SAS architects
& planners, llc
536 Dundee Rd. Suite 110
Northbrook, IL 60062
T: (847) 554-6323

FRIENDSHIP VILLAGE BLOOMINGTON
A LIFESPACE COMMUNITY - RESIDENTIAL LIVING
BLOOMINGTON, MN
8100 HIGHWOOD DRIVE.
ENLARGED FLOOR PLANS AND ELEVATIONS

NO.	DESCRIPTION	DATE
1	REVIEW FOR PERING	02-28-18
2	100% ED PERING SET	02-27-19

KEY PLAN

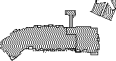


SIGNATURE

STATE OF MINNESOTA LICENSE
LAWYER EXPIRES 06/30/2019
EXPIRES 06/30/2019
DRAWN BY: APPROVED BY: JTM
JOB NO. DATE
15055 01/15/18
SHEET NO.

A301

© 2015 SAS ARCHITECTS AND PLANNERS LLC

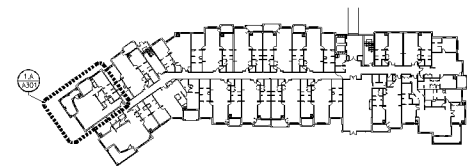

KEY PLAN

CASE FILE #PL201900028

APPROVED
ZONING REVIEW ONLY
NMJ 04/03/2019




SAS architects
& planners, llc
536 Dundee Rd. Suite 110
Northbrook, IL 60062
11 (847) 554 - 833

BLOOMINGTON, MN

FRIENDSHIP VILLAGE BLOOMINGTON
A LIFESPACE COMMUNITY - RESIDENTIAL LIVING

ENLARGED FLOOR PLANS AND ELEVATIONS


8100 HIGHWOOD DRIVE.

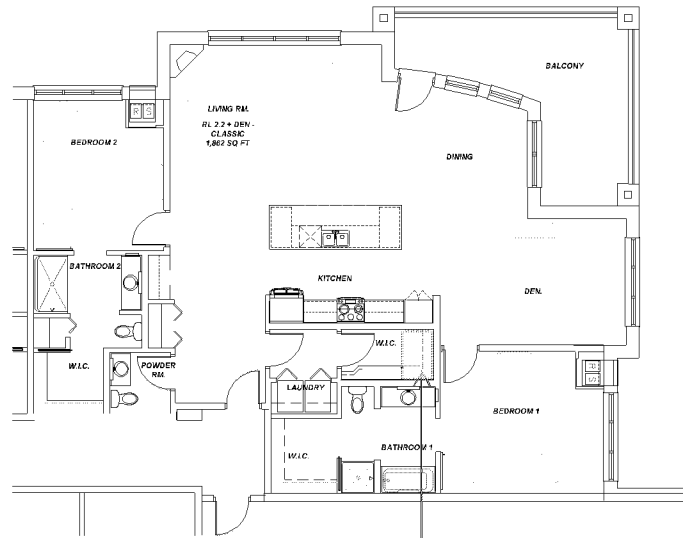

1.A RL 2.2+DEN CLASSIC
SCALE: 1/4"=1'-0"


DESIGNATED STORAGE SPACE
PER 21.302.09(d)(7)(C)

MIN. 4'-0" WIDE
MIN. 4'-0" VERT.
96 CUBIC FEET

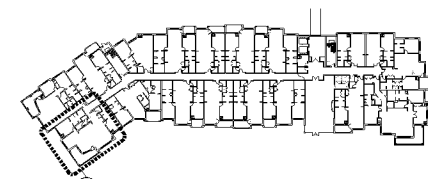

KEY PLAN

NO.	DESCRIPTION	DATE
1	REVIEW FOR PERM	02-28-19
2	100% ED PERM SET	02-27-19

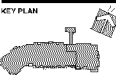

SIGNATURE

STATE OF MINNESOTA LICENSE
LAWRENCE M. JOHNSON 00114
EXPIRES JUNE 30, 2020

JOHNSON BY: [Signature] APPROVED BY: JTM
JOB NO. DATE
15055 01/15/18
SHEET NO.

A302

SAS architects & planners, llc

CASE FILE #PL201900028

APPROVED
ZONING REVIEW ONLY
NMJ 04/03/2019




SAS architects
& planners, llc
536 Dundee Rd. Suite 110
Northbrook, IL 60062
11 (847) 554-8323

BLOOMINGTON, MN

FRIENDSHIP VILLAGE BLOOMINGTON
A LIFESPACE COMMUNITY - RESIDENTIAL LIVING

ENLARGED FLOOR PLANS AND ELEVATIONS


8100 HIGHWOOD DRIVE.

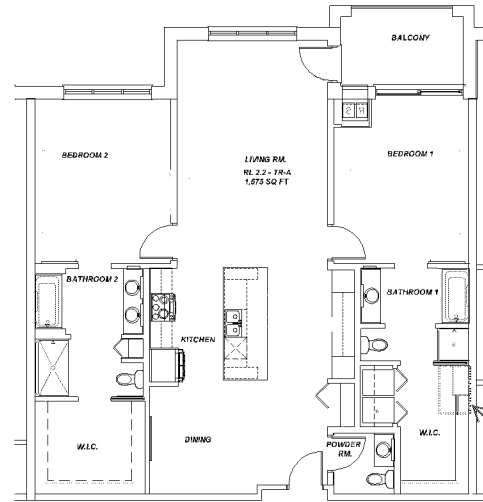

1.A RL 2.2-TR-A
SCALE: 1/4"=1'-0"

DESIGNATED STORAGE SPACE
PER 21.302.09(d)(7)(C)

MIN. 4'-0" WIDE
MIN. 4'-0" VERT.
96 CUBIC FEET

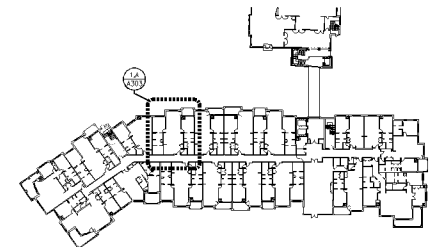

KEY PLAN

NO.	DESCRIPTION	DATE
1	REVIEW FOR PERM	02-05-15
2	100% CD PERM SET	02-27-19

KEY PLAN

SIGNATURE

STATE OF MINNESOTA LICENSE
LAWRENCE M. JOHNSON 00114
EXPIRES JUNE 30, 2025

DESIGNED BY: JTM
CHECKED BY: JTM
DATE: 01/15/18
JOB NO.: 15055
SHEET NO.:

A303


© 2015 SAS ARCHITECTS AND PLANNERS, LLC

CASE FILE #PL201900028


APPROVED
ZONING REVIEW ONLY
NMJ 04/03/2019

DESIGNATED STORAGE SPACE
PER 21.302.09(d)(7)(C)

MIN. 4'-0" WIDE
MIN. 4'-0" VERT.
96 CUBIC FEET

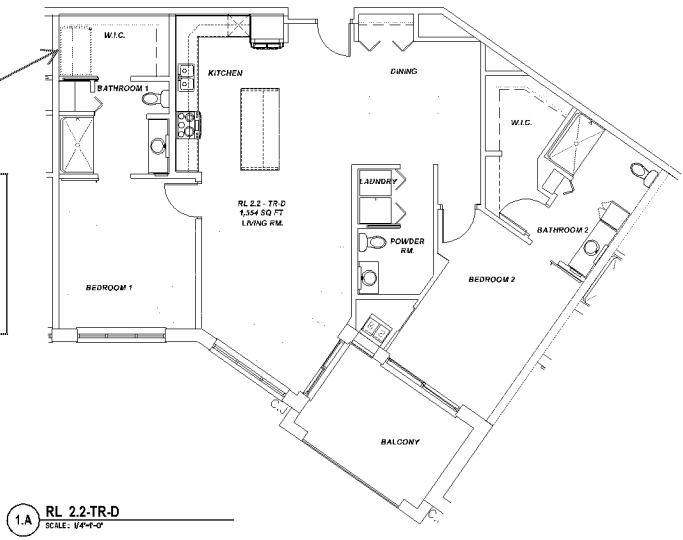

1A RL 2.2-TR-D
SCALE: 1/4"=1'-0"

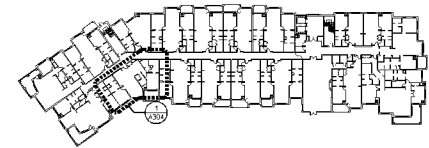


KEY PLAN



SAS architects
& planners, llc
536 Dundee Rd. Suite 110
Northbrook, IL 60062
11 (847) 554-8333

FRIENDSHIP VILLAGE BLOOMINGTON
A LIFESPACE COMMUNITY- RESIDENTIAL LIVING
BLOOMINGTON, MN
8100 HIGHWOOD DRIVE.

NO.	DESCRIPTION	DATE
1	REVIEW FOR PRELIM	02-05-18
2	100% PRELIM SET	02-27-19

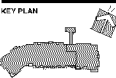

SIGNATURE

STATE OF MINNESOTA LICENSE
JAMES DAVID BOYD 0014
EXPIRES JUNE 30, 2020


DESIGNED BY: JTM
APPROVED BY: JTM

JOB NO.: 15055
DATE: 01/15/18

SHEET NO.


A304

© 2015 SAS ARCHITECTS AND PLANNERS LLC

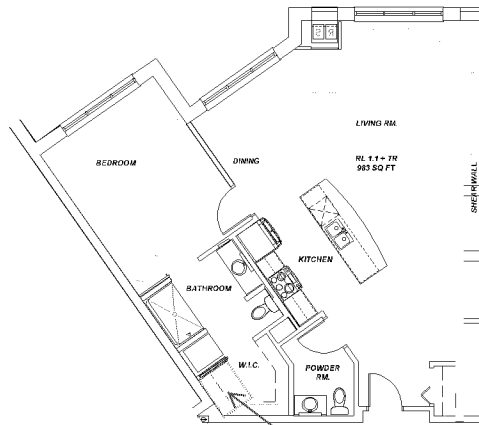


1.A RL 1.1 TRADITIONAL
SCALE: 1/4"=1'-0"

DESIGNATED STORAGE SPACE
PER 21.302.09(d)(7)(C)
MIN. 4'-0" WIDE
MIN. 4'-0" VERT.
96 CUBIC FEET

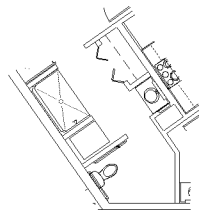


ACCESSIBLE BATHROOM PLAN (RL 1.1 - TR)

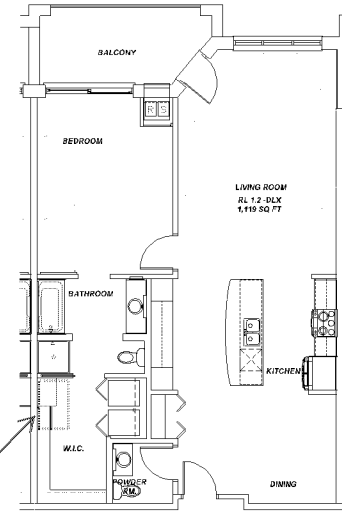


2.A RL 1.2 DELUXE
SCALE: 1/4"=1'-0"

DESIGNATED STORAGE SPACE
PER 21.302.09(d)(7)(C)
MIN. 4'-0" WIDE
MIN. 4'-0" VERT.
96 CUBIC FEET

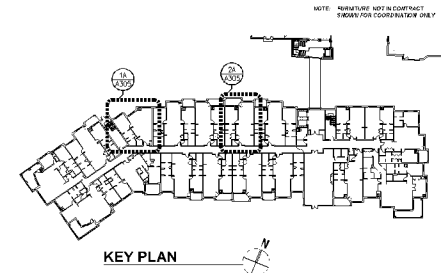

KEY PLAN

NO.	DESCRIPTION	DATE
1	REVIEWED FOR PERM	02-28-18
2	100% EDC PERM SET	02-27-19

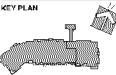

SIGNATURE


STATE OF MINNESOTA LICENSE	DATE
15555	01/15/18
JOB NO.	DATE
15555	01/15/18
SHEET NO.	

CASE FILE #PL201900028


APPROVED
ZONING REVIEW ONLY
NMJ 04/03/2019

DESIGNATED STORAGE SPACE
PER 21.302.09(d)(7)(C)

MIN. 4'-0" WIDE
MIN. 4'-0" VERT.
96 CUBIC FEET

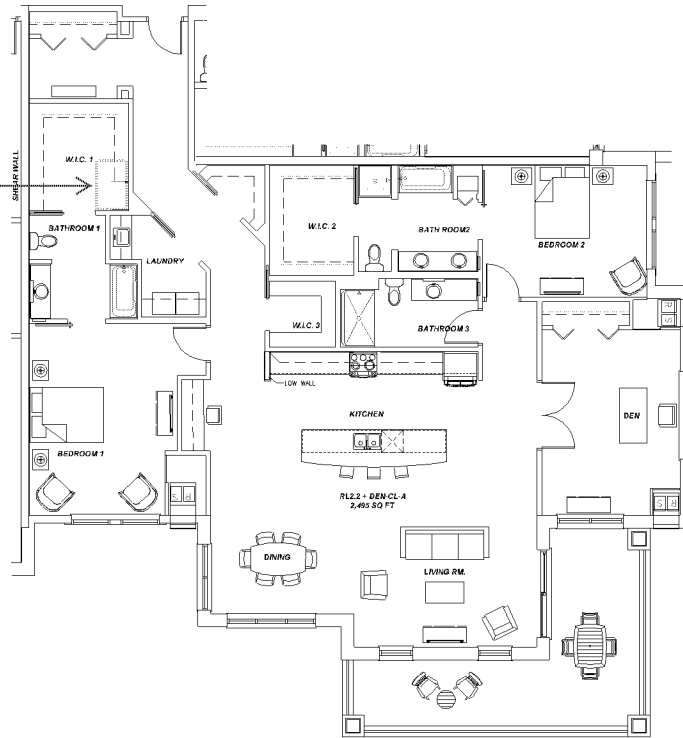

1A RL 22+DEN-CL-A
SCALE: 1/4"=1'-0"

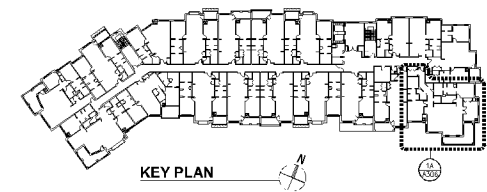

SAS architects
& planners, llc
536 Dundee Rd. Suite 110
Northbrook, IL 60062
T: (847) 584-6323

BLOOMINGTON, MN

FRIENDSHIP VILLAGE BLOOMINGTON
A LIFESPACE COMMUNITY - RESIDENTIAL LIVING

ENLARGED FLOOR PLANS AND ELEVATIONS

8100 HIGHWOOD DRIVE.

NO.	DESCRIPTION	DATE
1	REVIEW FOR PERM	02-28-18
2	100% ED PERM SET	02-27-19

KEY PLAN

SIGNATURE

STATE OF MINNESOTA LICENSE
LAWRENCE ROYCE ROYCE
EXPIRES JUNE 30, 2020
CULMINNEY APPROVED BY JTM
JOB NO. 15055 DATE 01/15/18
SHEET NO.

A306

© 2019 SAS ARCHITECTS AND PLANNERS LLC


CASE FILE #PL201900028

APPROVED
ZONING REVIEW ONLY
NMJ 04/03/2019



SAS architects
& planners, llc
530 Dundee Rd. Sublette
Northbrook, IL 60062
T: (847) 564 - 6333


FRIENDSHIP VILLAGE BLOOMINGTON
 A LIFESPACE COMMUNITY- RESIDENTIAL LIVING
 BLOOMINGTON, MN
 8100 HIGHWOOD DRIVE.
 ENLARGED FLOOR PLANS AND ELEVATIONS

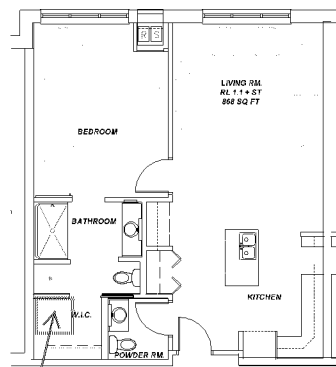

1A RL 1.1 STANDARD
SCALE: 1/4"=1'-0"

Designated Storage Space
Per 21.302.09(d)(7)(C)


Min. 4'-0" Wide
Min. 4'-0" Vert
96 Cubic Feet

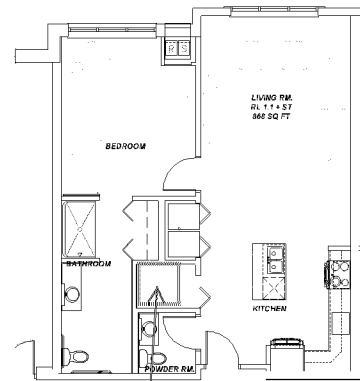

2A RL 1.1 STANDARD - ACCESSIBLE
SCALE: 1/4"=1'-0"

Designated Storage Space
Per 21.302.09(d)(7)(C)

Min. 4'-0" Wide
Min. 4'-0" Vert
96 Cubic Feet

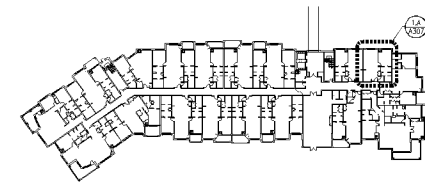

KEY PLAN

NO.	DESCRIPTION	DATE
1	REVISED FOR PERMITS	02-01-19
2	100% PERMITS SET	03-27-19

KEY PLAN

SIGNATURE

STATE OF MINNESOTA LICENSE
NUMBER 100087600-0001
EXPIRES JANUARY 31, 2020
DRAWN BY: JTM APPROVED BY: JTM
JOB NO.: 15953 DATE: 01/15/16
SHEET NO.:


A307
SAS architects & planners, llc
© 2019 SAS ARCHITECTS AND PLANNERS, LLC

CASE FILE #PL201900028


APPROVED
ZONING REVIEW ONLY
NMJ 04/03/2019

DESIGNATED STORAGE SPACE
PER 21.302.09(d)(7)(C)

MIN. 4'-0" WIDE
MIN. 4'-0" VERT.
96 CUBIC FEET

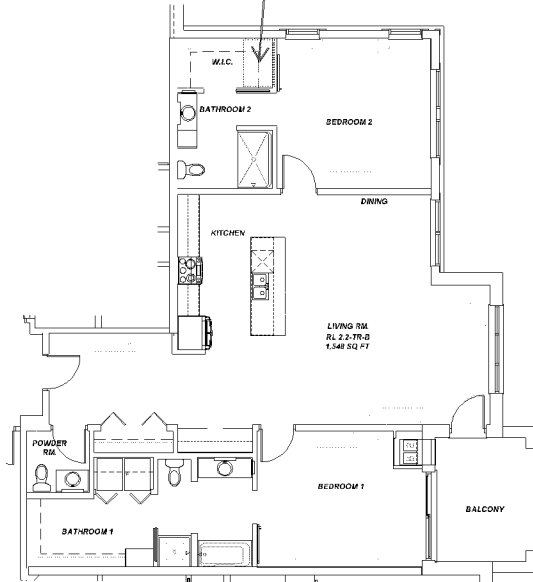


1A RL 2.2-TR-B
SCALE: 1/4"=1'-0"

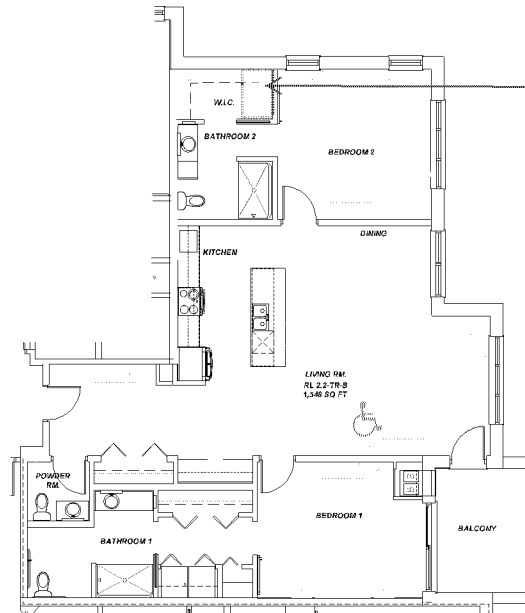

ACCESSIBLE BATHROOM PLAN (RL 2.2-TR-B)

DESIGNATED STORAGE SPACE
PER 21.302.09(d)(7)(C)

MIN. 4'-0" WIDE
MIN. 4'-0" VERT.
96 CUBIC FEET

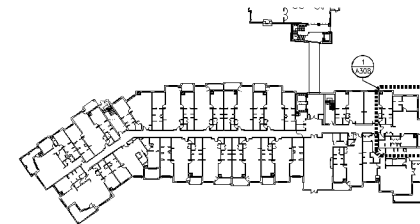

KEY PLAN



SAS architects
& planners, llc
536 Dundee Rd., Suite 110
Northbrook, IL 60062
11 (847) 554-6323

FRIENDSHIP VILLAGE BLOOMINGTON
 A LIFESPACE COMMUNITY - RESIDENTIAL LIVING
 ENLARGED FLOOR PLANS AND ELEVATIONS
 8100 HIGHWOOD DRIVE.
 BLOOMINGTON, MN

NO.	DESCRIPTION	DATE
1	REVIEW FOR PERM	02-28-19
2	100% PERM SET	02-27-19

KEY PLAN



SIGNATURE

STATE OF MINNESOTA LICENSE
 JAMES DAVID MOYER 0014
 EXPIRES JUNE 30, 2025
 DESIGN BY: [Signature] APPROVED BY: JTM
 JOB NO. 15055 DATE 01/15/18
 SHEET NO.

A308


© 2015 SAS ARCHITECTS AND PLANNERS LLC

CASE FILE #PL201900028


APPROVED
ZONING REVIEW ONLY
NMJ 04/03/2019

DESIGNATED STORAGE SPACE
PER 21.302.09(d)(7)(C)

MIN. 4'-0" WIDE
MIN. 4'-0" VERT.
96 CUBIC FEET

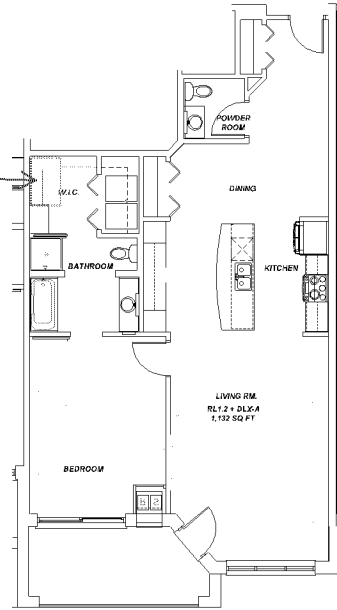

1.A RL 1.2+DLX-A
SCALE: 1/8"=1'-0"

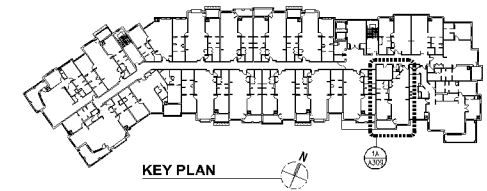


KEY PLAN



SAS architects
& planners, llc
536 Dundee Rd. Suite 110
Northbrook, IL 60062
11 (847) 554 - 8333

FRIENDSHIP VILLAGE BLOOMINGTON
A LIFESPACE COMMUNITY - RESIDENTIAL LIVING
8100 HIGHWOOD DRIVE.
BLOOMINGTON, MN
ENLARGED FLOOR PLANS AND ELEVATIONS

NO.	DESCRIPTION	DATE
1	REVIEW FOR PERM	02-28-18
2	100% ED PERM SET	02-27-19

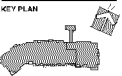

SIGNATURE

STATE OF MINNESOTA LICENSE
LAWYER JOHN ROYCE 2014
EXPIRES JUNE 30, 2020

DESIGNED BY: JTM APPROVED BY: JTM
BA DATE: 1555 01/15/18
JOB NO. DATE
1555 01/15/18
SHEET NO.

A309
© 2015 SAS ARCHITECTS AND PLANNERS LLC