



**ALBRECHT SIGN COMPANY**  
ENHANCE YOUR IMAGE

O: 763.754.2899  
D: 651.478.1845  
C: 651.803.8844  
albrechtsigns.com  
7775 Main Street N.E.  
Fridley, MN 55432

July 17, 2019

Nick M. Johnson  
Planner  
City of Bloomington  
1800 West Old Shakopee Road  
Bloomington, MN 55241

**APPROVED**  
**ZONING REVIEW ONLY**  
**NMJ 07/19/2019**

RE: GREAT WOLF LODGE - USD ADDENDUM – INCIDENTAL AND DIRCTIONAL SIGNS

Directional Signage

Sign E01-01 Non-illuminated ground directional sign.

Square footage proposed = 12 – Height 6 ft to top of sign

Sign E01-02 Non-illuminated ground directional sign.

Square footage proposed = 12 – Height 6 ft to top of sign

Sign E01-03 Non-illuminated ground directional sign.

Square footage proposed = 12 – Height 6 ft to top of sign

Sign E01-04 Non-illuminated ground directional sign.

Square footage proposed = 12 – Height 6 ft to top of sign

Sign E02 Non-illuminated ground directional sign.

Square footage proposed = 6 – Height 3 ft to top of sign

Sign E03-01 Non-illuminated flat panel incidental sign.

Square footage proposed = 10.25 - Height 17 ft to top of sign

Sign E03-02 Non-illuminated flat panel incidental sign.

Square footage proposed = 10.25 - Height 17 ft to top of sign

Sign E04 Non-illuminated flat panel directional sign.

Square footage proposed = 3 – Height 8 ft to top of sign

Please find the attached supporting documents. Please let me know if any further information is needed.

Thank you for your support and assistance.

Brent Baethke  
Albrecht Sign Company  
(651) 478-1845

---



DESIGN | FABRICATION | INSTALLATION | SERVICE

7775 Main St. N.E.,  
Fridley, MN 55432  
P: 763.754.2899 | F: 763.767.7316  
www.albrechtsgncompany.com

Client Name:  
Great Wolf Lodge

Client Address:  
1700 American Blvd E,  
Bloomington, MN 55425

Start Date: 6/26/19  
Last Revision Date: 7/16/19  
Job Number: N/A  
Drawing Revision: 2  
Sales Representative: BB  
Designer: RD


Revision	Update
01	Site Plan Added
02	
03	
04	
05	
06	
07	
08	
09	

Customer Signature of Approval  
X

LED Module	Power Supply
Type	Type
Units	Units

This Sign Intended To Be Installed In  
Accordance With The Requirements Of Article  
600 Of The National Electrical Codes. This  
Includes Proper Grounding & Bonding Of Sign.

Copyright 2005, By Albrecht Sign Company, Inc. All Designs  
Presented Are The Sole Property Of Albrecht Sign Company Inc.,  
And May Not Be Reproduced In Part Or Whole Without Written  
Permission From Albrecht Sign Company Inc Photo Renderings  
Are Not To Scale. Colors In This Drawing Are For Representation  
Purposes Only And May Differ From Finished Product, Physical  
Color Samples Can Be Provided Upon Request

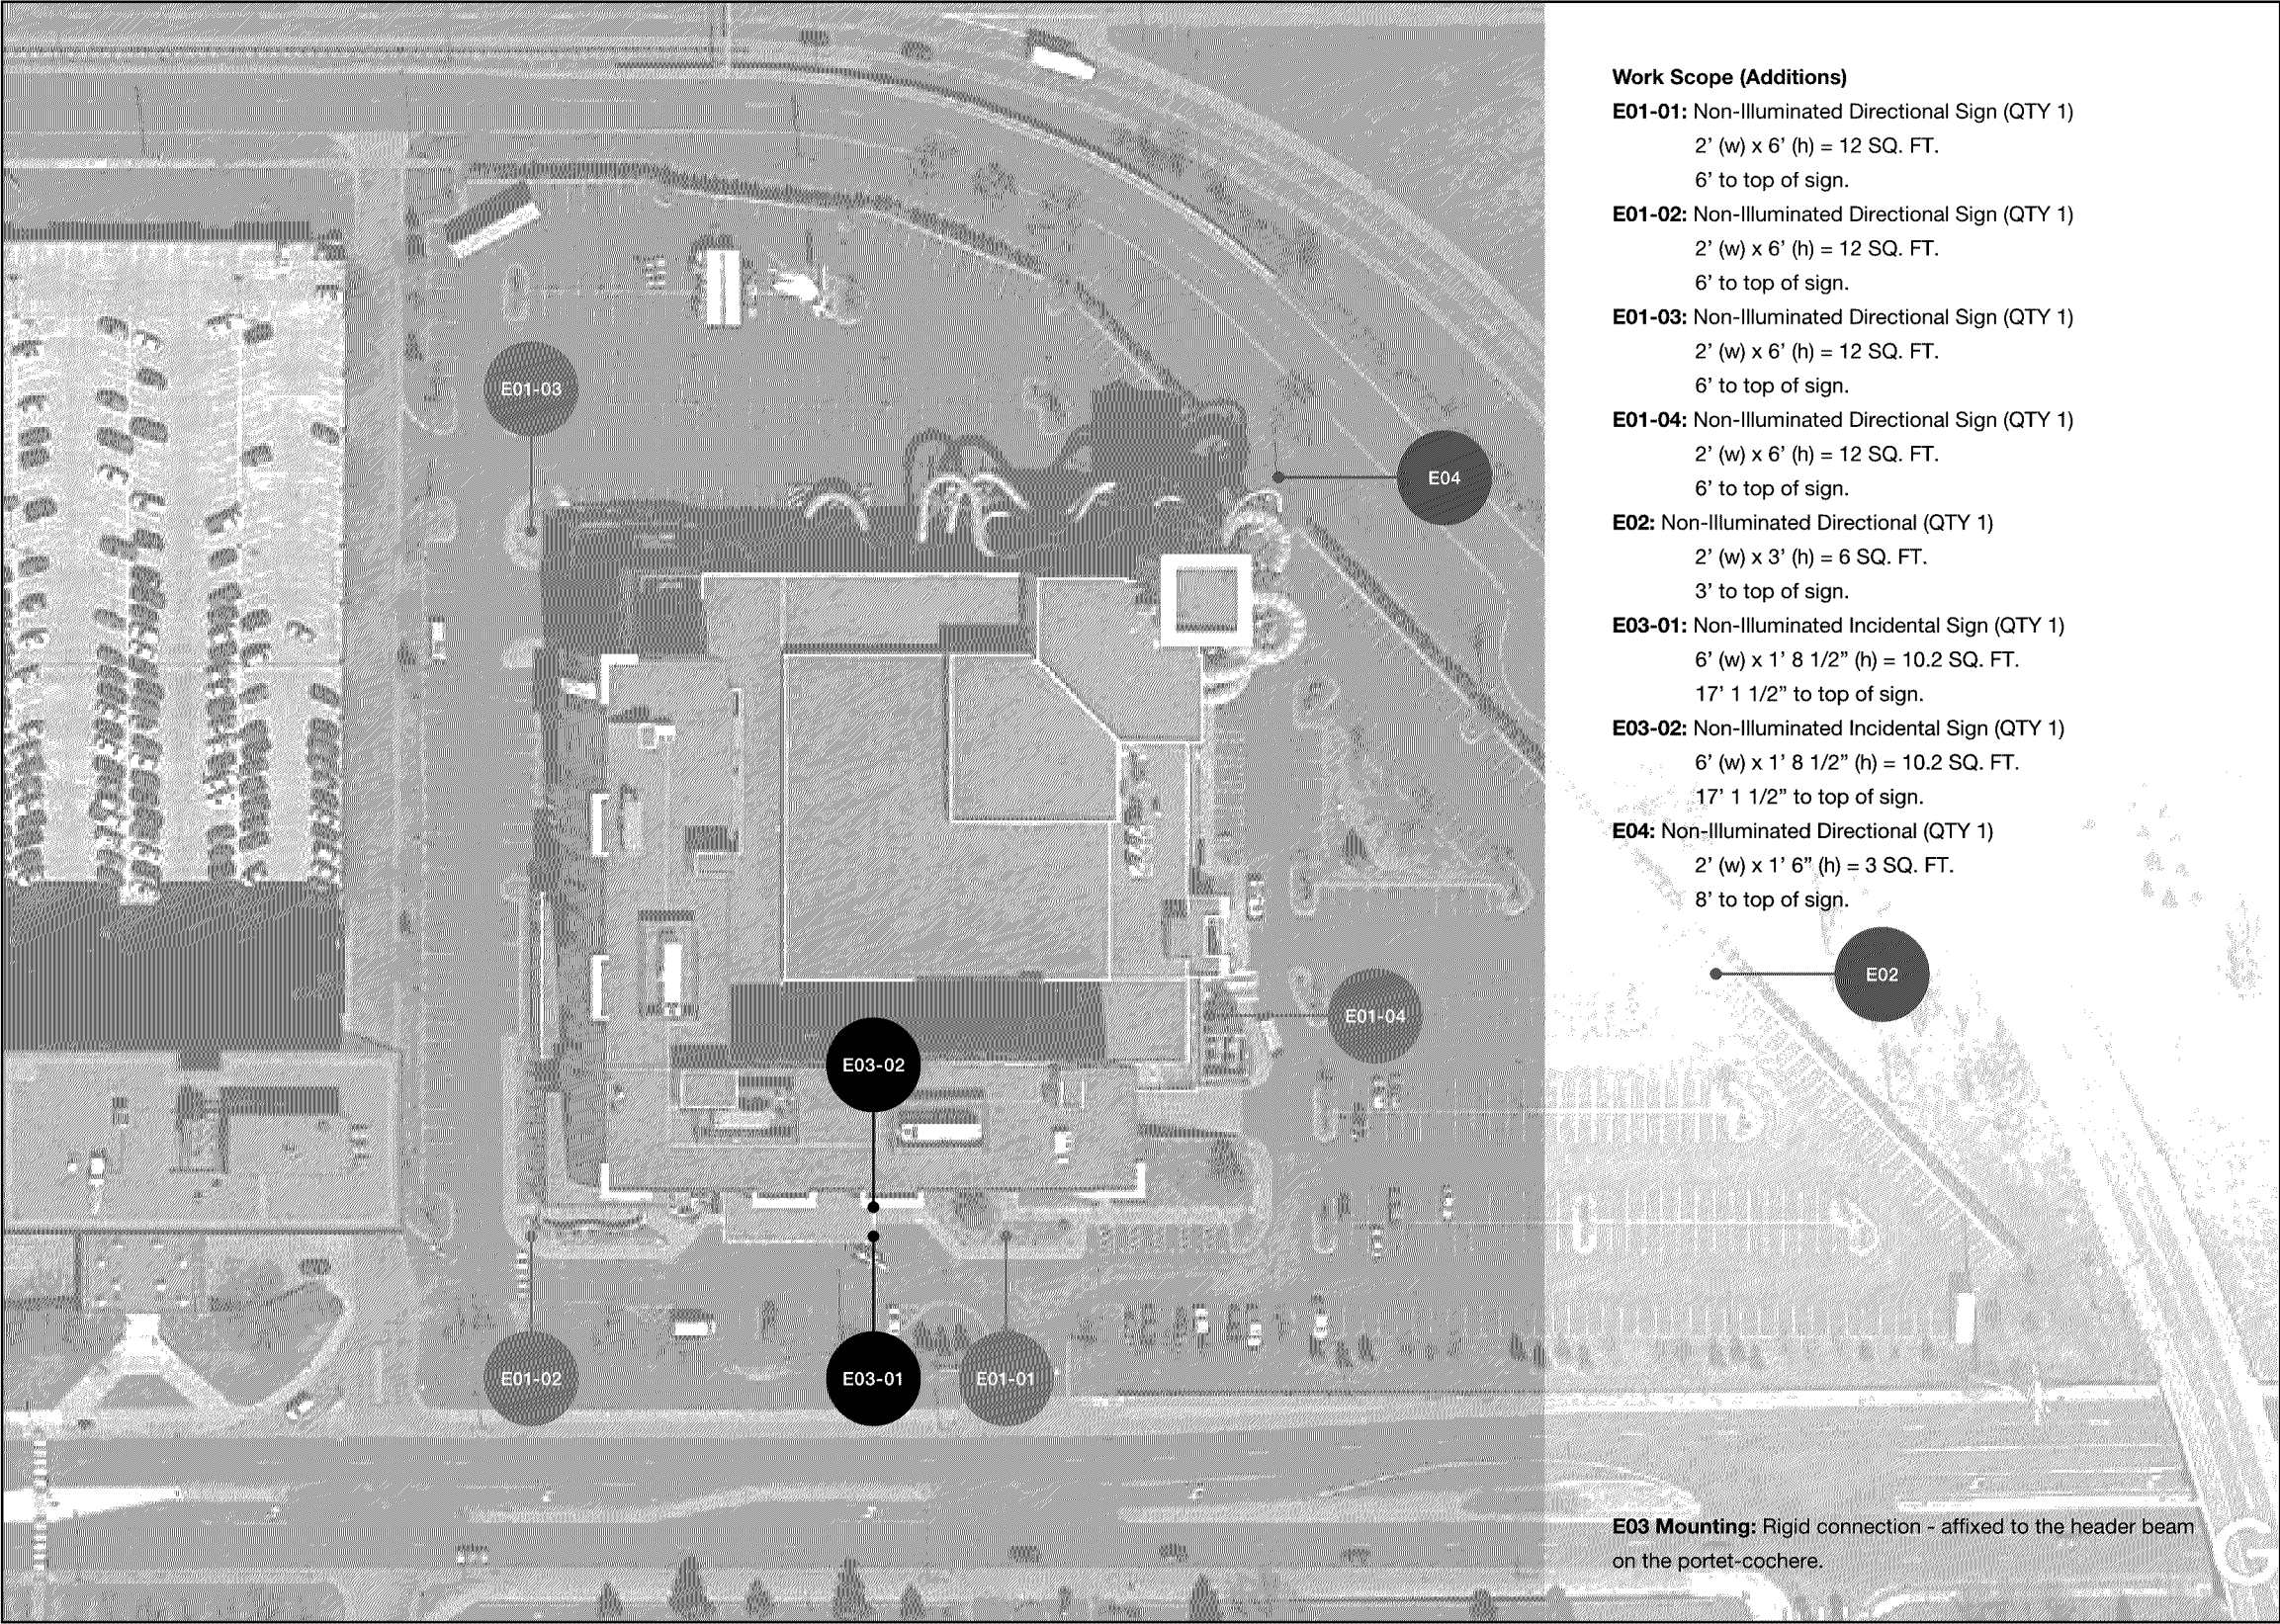

- Work Scope (Additions)**
- E01-01:** Non-Illuminated Directional Sign (QTY 1)  
2' (w) x 6' (h) = 12 SQ. FT.  
6' to top of sign.
- E01-02:** Non-Illuminated Directional Sign (QTY 1)  
2' (w) x 6' (h) = 12 SQ. FT.  
6' to top of sign.
- E01-03:** Non-Illuminated Directional Sign (QTY 1)  
2' (w) x 6' (h) = 12 SQ. FT.  
6' to top of sign.
- E01-04:** Non-Illuminated Directional Sign (QTY 1)  
2' (w) x 6' (h) = 12 SQ. FT.  
6' to top of sign.
- E02:** Non-Illuminated Directional (QTY 1)  
2' (w) x 3' (h) = 6 SQ. FT.  
3' to top of sign.
- E03-01:** Non-Illuminated Incidental Sign (QTY 1)  
6' (w) x 1' 8 1/2" (h) = 10.2 SQ. FT.  
17' 1 1/2" to top of sign.
- E03-02:** Non-Illuminated Incidental Sign (QTY 1)  
6' (w) x 1' 8 1/2" (h) = 10.2 SQ. FT.  
17' 1 1/2" to top of sign.
- E04:** Non-Illuminated Directional (QTY 1)  
2' (w) x 1' 6" (h) = 3 SQ. FT.  
8' to top of sign.

**E03 Mounting:** Rigid connection - affixed to the header beam  
on the portet-cochere.



DESIGN | FABRICATION | INSTALLATION | SERVICE

7775 Main St. N.E.,  
Fridley, MN 55432  
P: 763.754.2899 | F: 763.767.7316  
www.albrechtsgncompany.com

Client Name:  
Great Wolf Lodge

Client Address:  
1700 American Blvd E,  
Bloomington, MN 55425

Start Date: 6/26/19  
Last Revision Date: 7/16/19  
Job Number: N/A  
Drawing Revision: 2  
Sales Representative: BB  
Designer: RD


Revision	Update
01	
02	
03	
04	
05	
06	
07	
08	
09	

Customer Signature of Approval  
X


LED Module	Power Supply
Type	Type
Units	Units

This Sign Intended To Be Installed In  
Accordance With The Requirements Of Article  
600 Of The National Electrical Codes. This  
Includes Proper Grounding & Bonding Of Sign.

Copyright 2005, By Albrecht Sign Company, Inc. All Designs  
Presented Are The Sole Property Of Albrecht Sign Company Inc.,  
And May Not Be Reproduced In Part Or Whole Without Written  
Permission From Albrecht Sign Company Inc Photo Renderings  
Are Not To Scale. Colors In This Drawing Are For Representation  
Purposes Only And May Differ From Finished Product, Physical  
Color Samples Can Be Provided Upon Request

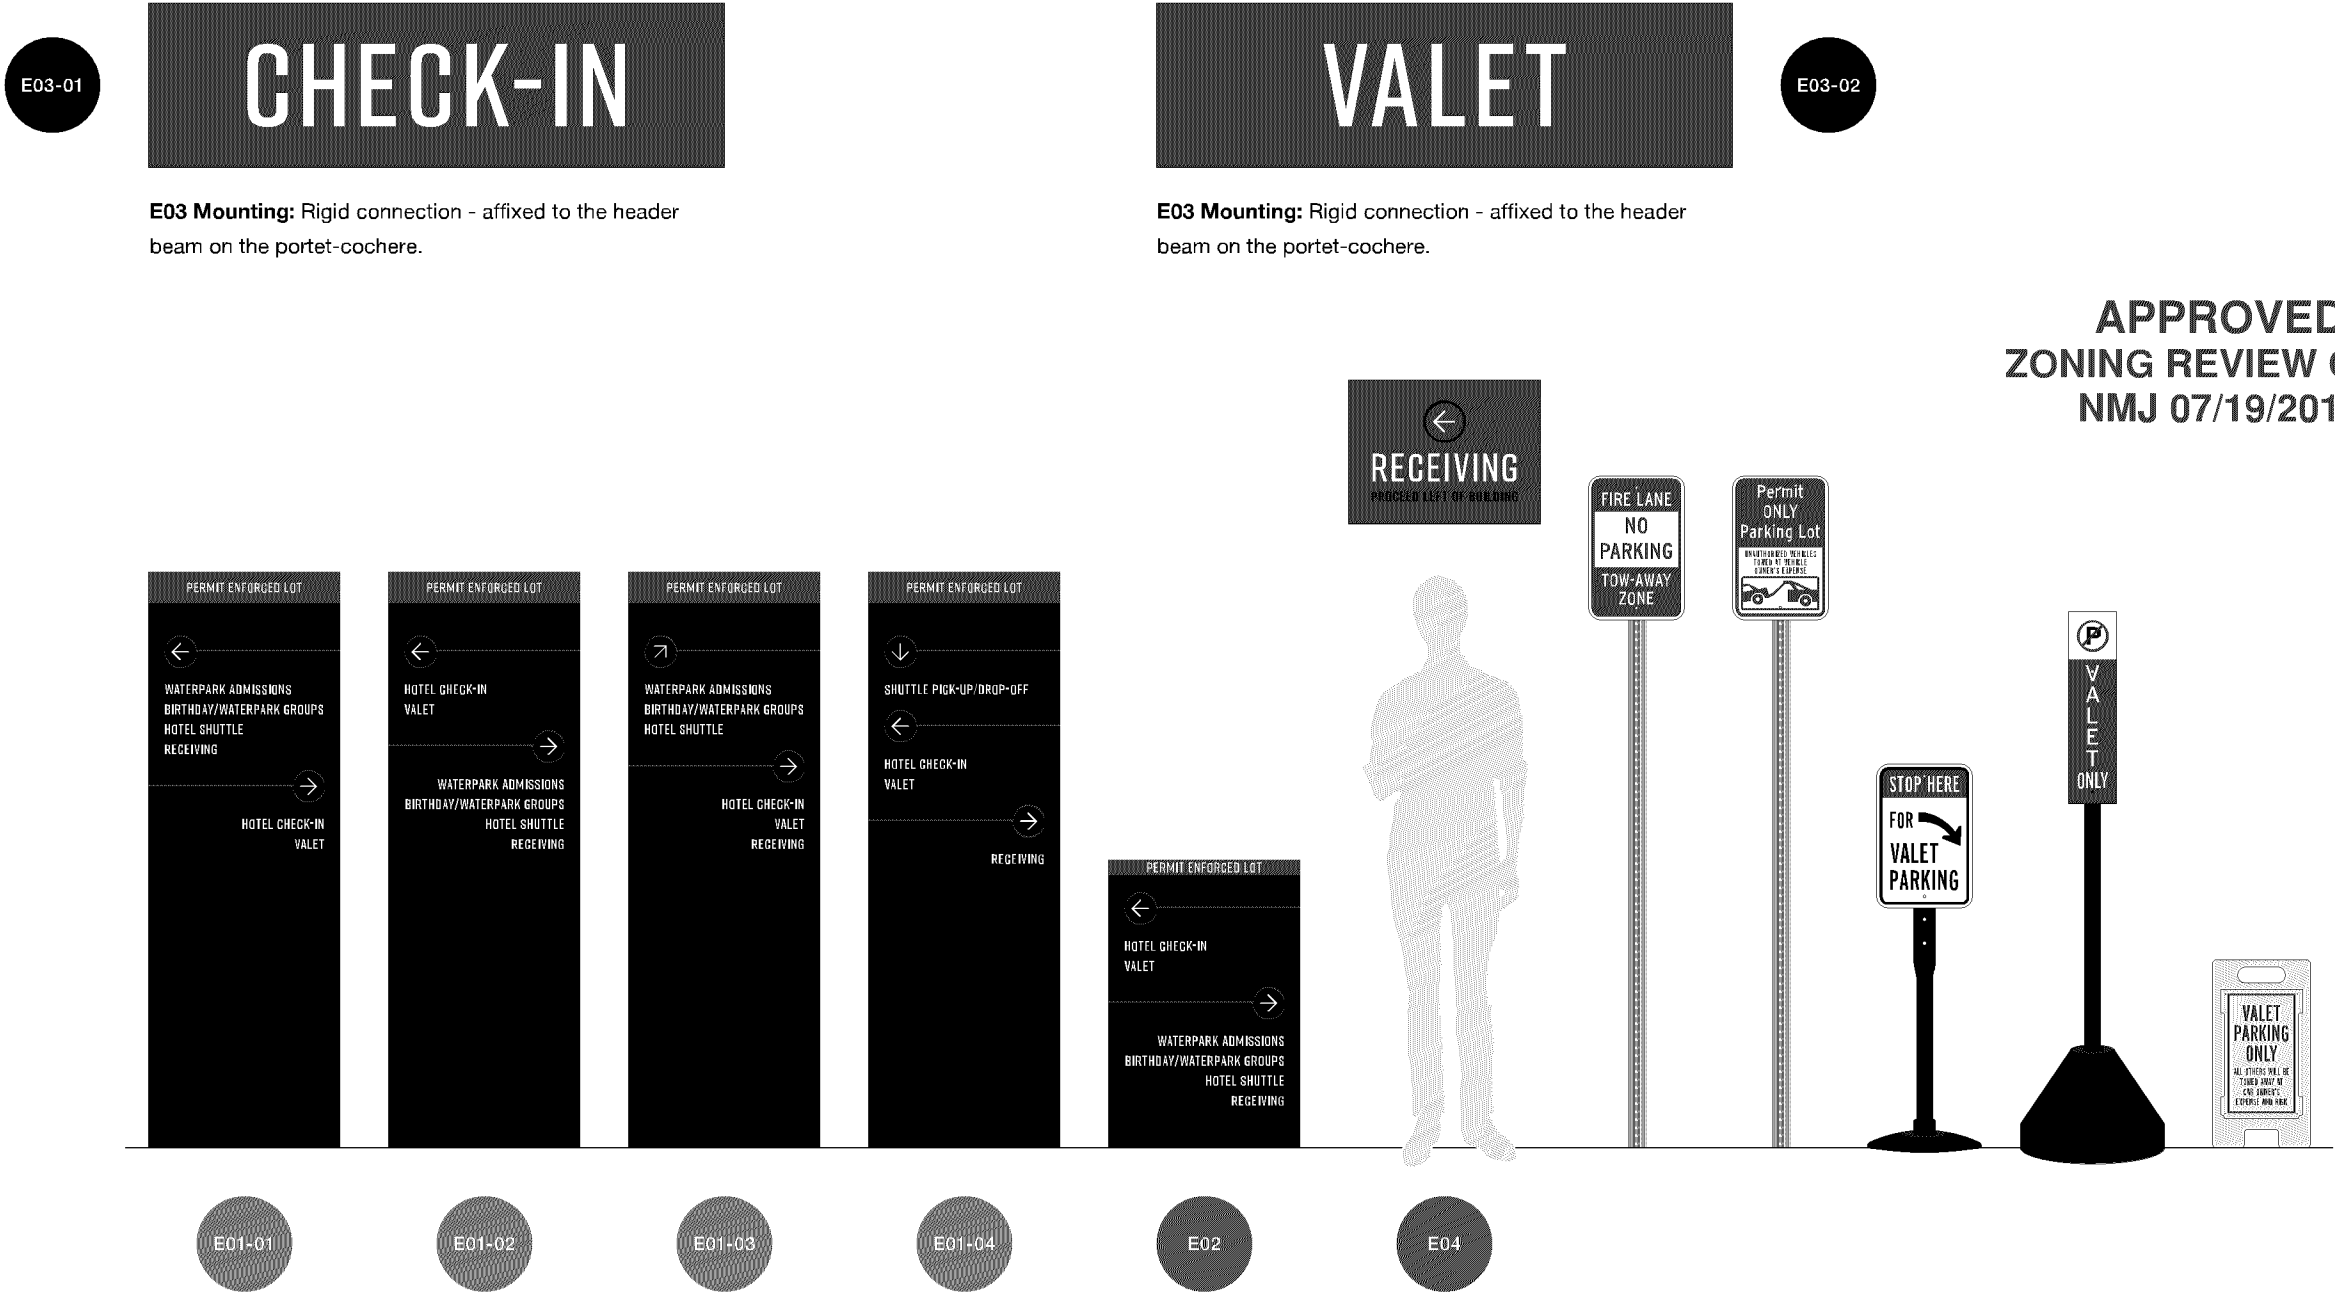

E03 Mounting: Rigid connection - affixed to the header beam on the portet-cochere.

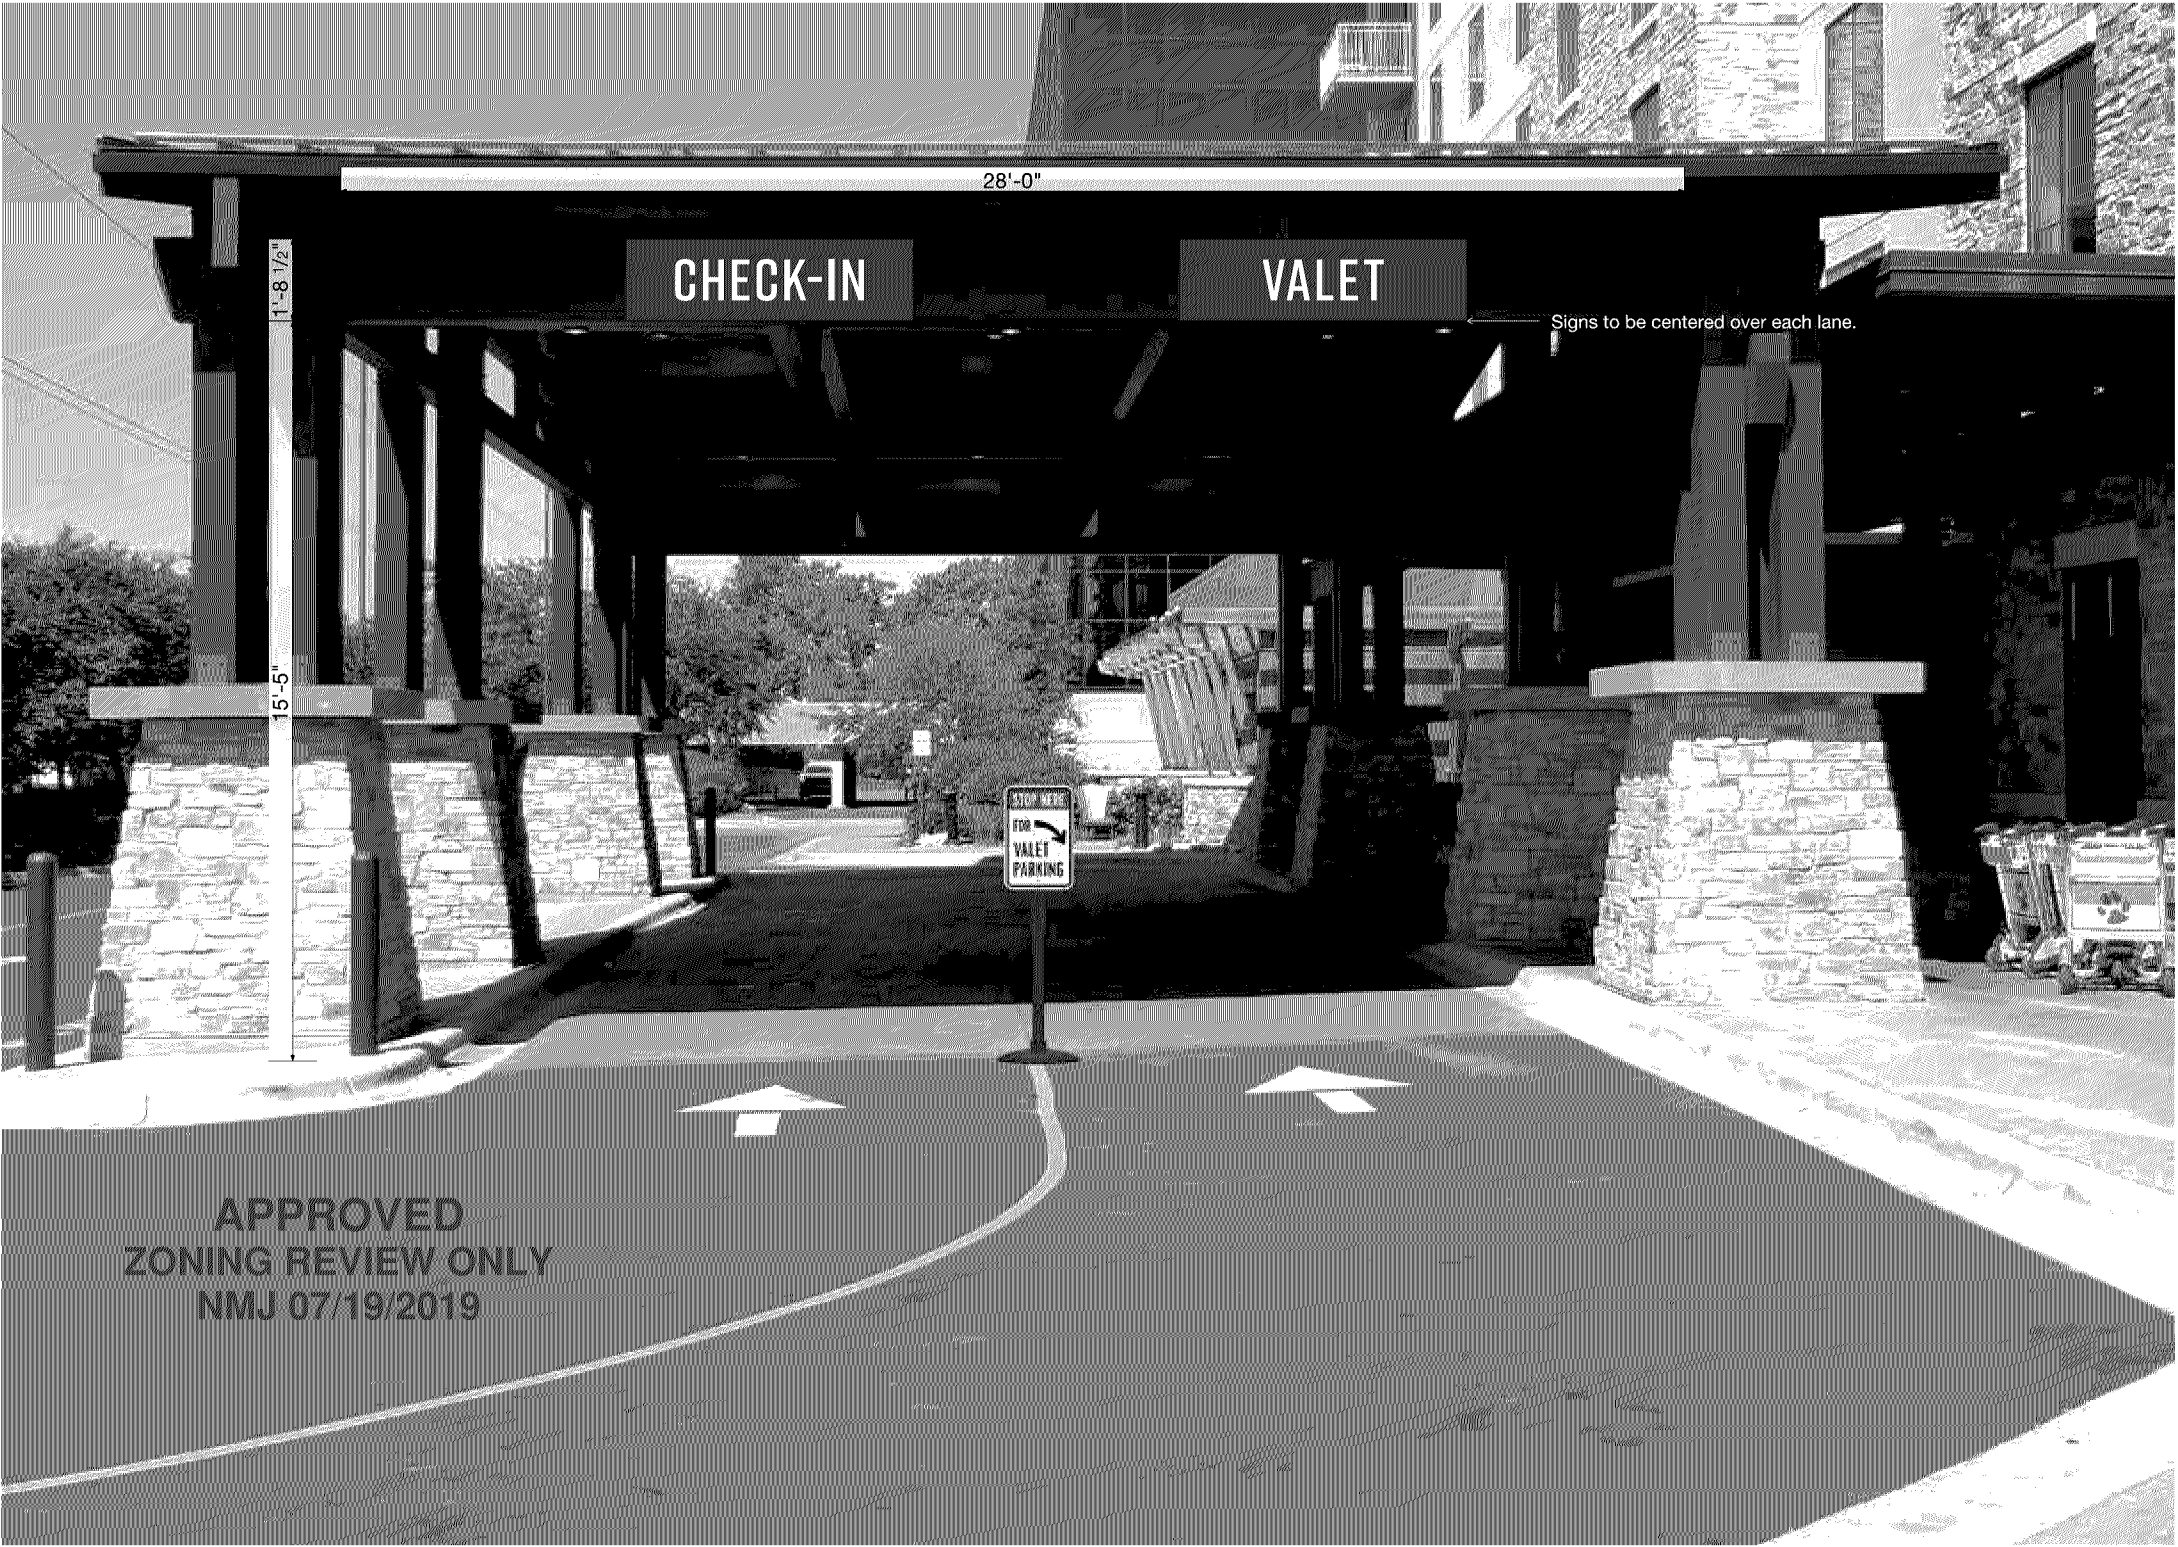

E03 & E07 - Rendering  
NTS



DESIGN | FABRICATION | INSTALLATION | SERVICE

7775 Main St. N.E.,  
Fridley, MN 55432  
P: 763.754.2899 | F: 763.767.7316  
www.albrechtsgncompany.com

Client Name:  
Great Wolf Lodge

Client Address:  
1700 American Blvd E,  
Bloomington, MN 55425

Start Date: 6/26/19  
Last Revision Date: 7/16/19  
Job Number: N/A  
Drawing Revision: 2  
Sales Representative: BB  
Designer: RD

Revision	Update
01	
02	
03	
04	
05	
06	
07	
08	
09	

Customer Signature of Approval  
X

LED Module	Power Supply
Type	Type
Units	Units

 This Sign Intended To Be Installed In  
Accordance With The Requirements Of Article  
600 Of The National Electrical Codes. This  
Includes Proper Grounding & Bonding Of Sign.

Copyright 2005, By Albrecht Sign Company, Inc. All Designs  
Presented Are The Sole Property Of Albrecht Sign Company Inc.,  
And May Not Be Reproduced In Part Or Whole Without Written  
Permission From Albrecht Sign Company Inc Photo Renderings  
Are Not To Scale. Colors In This Drawing Are For Representation  
Purposes Only And May Differ From Finished Product, Physical  
Color Samples Can Be Provided Upon Request

# JONES SIGN

Your Vision. Accomplished.

9025 Balboa Ave, Suite 150  
San Diego, CA 92123

USD #181  
CASE FILE # PL2019-123

September 19, 2017

Nick M. Johnson  
Planner  
City of Bloomington,  
1800 West Old Shakopee Road  
Bloomington, MN 55431

**APPROVED**  
**ZONING REVIEW ONLY**  
**NMJ 07/19/2019**

RE: USD Submittal for Great Wolf Lodge

Attached is the required Uniform Sign Design package for the aforementioned project as set forth in section 19.121-Signs for hotels of the Bloomington Sign Ordinance. We are using the Variance Case 6001 ABC-06 and the 400 rooms line of table 19.121.1 of the sign code. The above noted hotel has 400 rooms.

## **Wall Identification Signage**

Sign E-1 Illuminated Channel letters – North Elevation  
466.75 square feet allowed per variance  
Square footage proposed= 200  
SECONDARY ELEVATION

Sign E-3 Illuminated Channel letters - South Elevation  
225 square feet allowed per code  
Square footage proposed= 100  
SECONDARY ELEVATION

Sign E-5 Illuminated Channel letters – East Elevation  
494.6 square feet allowed per variance 207 square feet proposed  
PRIMARY ELEVATION

Sign E-7 Illuminated Channel Letters - Western Elevation  
250.96 square feet allowed  
Square footage proposed= 250.96  
PRIMARY ELEVATION

Sign E-8 Illuminated Channel letters – **Accessory Sign** Eastern Elevation  
60.00 square feet allowed  
Square footage proposed= 60.00  
PRIMARY ELEVATION



Sign M – Externally Illuminated Monument Sign Cabinet to replace existing cabinet  
100.00 square feet allowed (Allowed at current setback due to “like for like” replacement of legally non-conforming sign)  
Square footage proposed= 71.5  
SECONDARY ELEVATION


Please find the attached supporting documents. Please let me know if any further information is needed.

Thank you so much for your support and assistance.

*Kathleen Corvin*

Kathleen Corvin  
Jones Sign  
(858) 465 7378

**APPROVED**  
**ZONING REVIEW ONLY**  
**NMJ 07/19/2019**

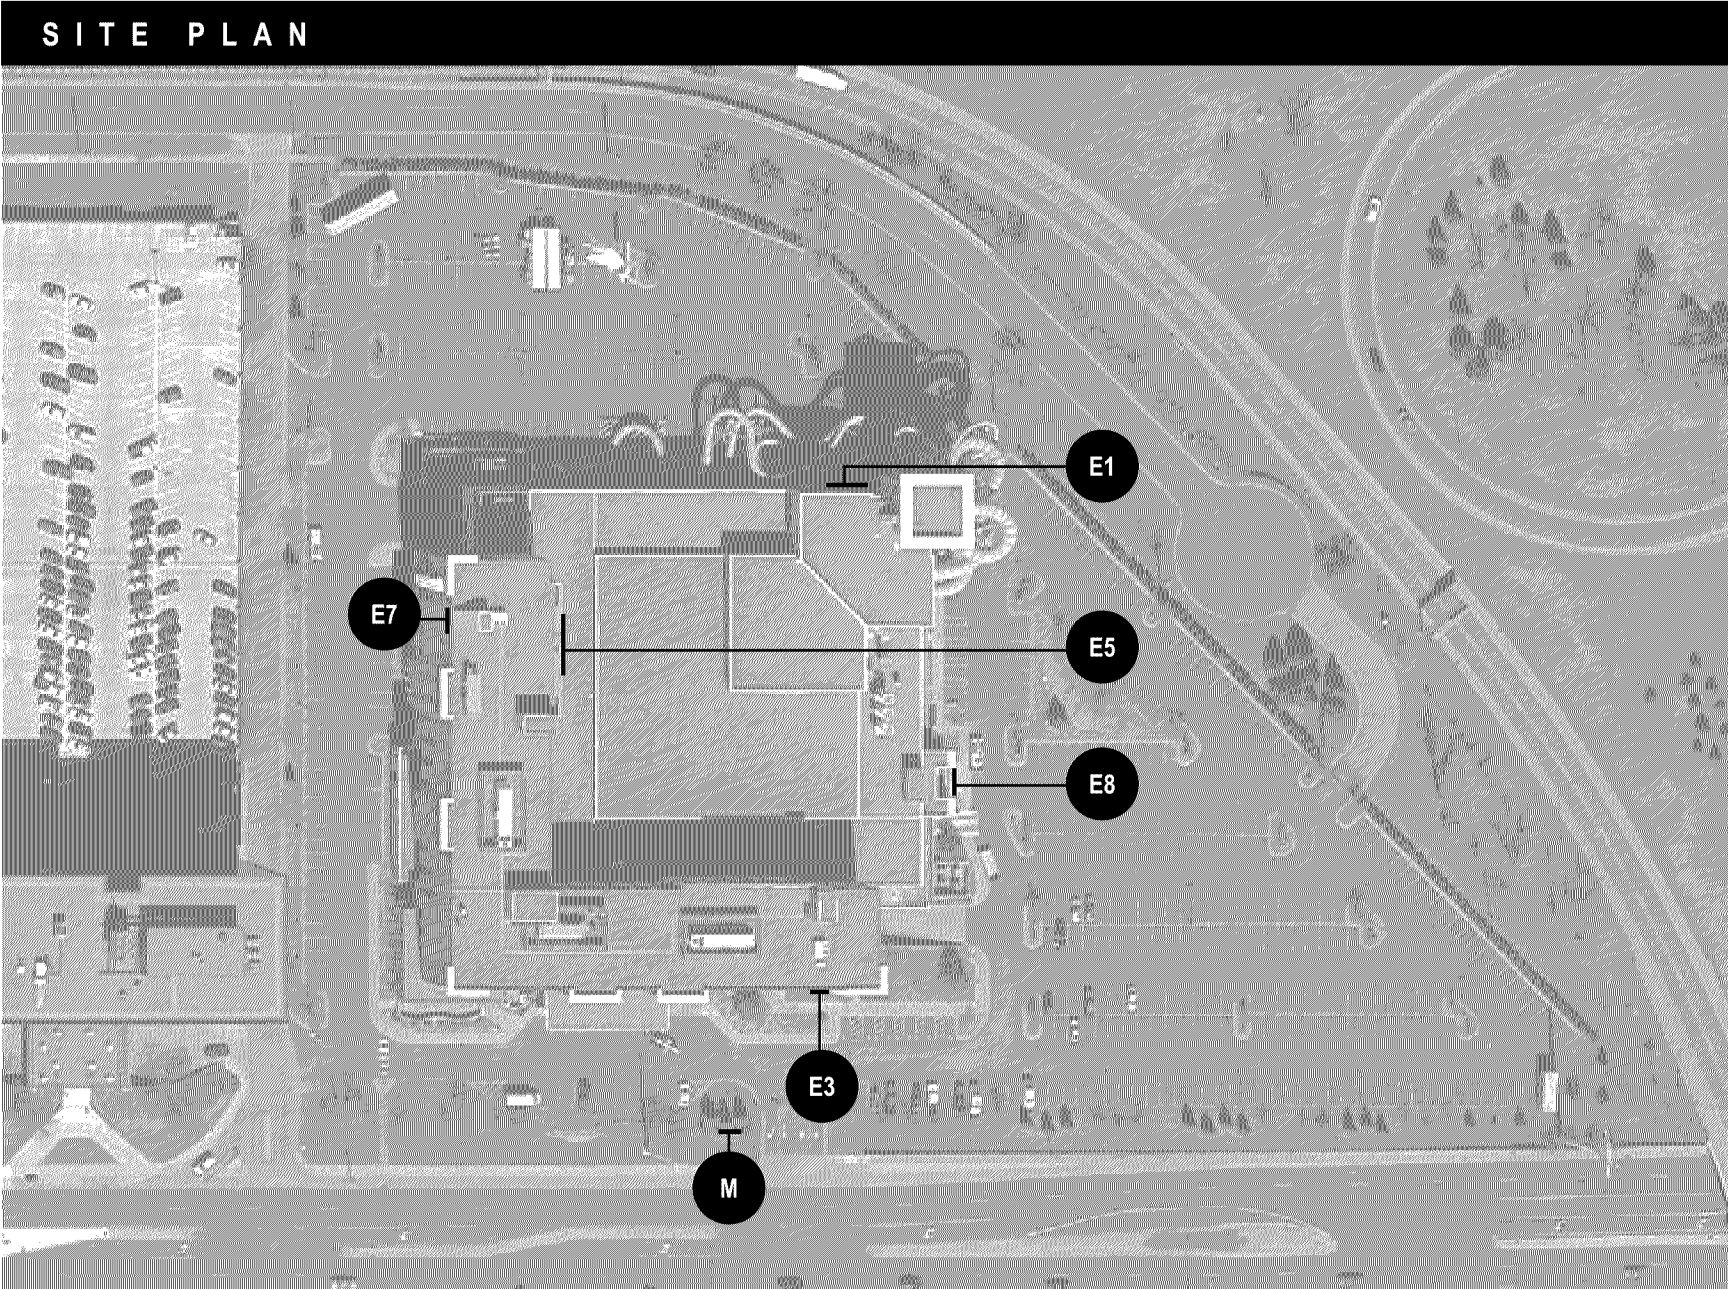

N.T.S.

WORK SCOPE

- E1 INTERNALLY LIT CHANNEL LETTER SIGN (QTY 1) - 200 SQ. FT.
- E3 INTERNALLY LIT CHANNEL LETTER SIGN (QTY 1) - 100 SQ. FT.
- E5 INTERNALLY LIT CHANNEL LETTER SIGN (QTY 1) - 207 SQ. FT.
- E7 INTERNALLY LIT CHANNEL LETTER SIGN (QTY 1)- 250.96 SQ. FT.
- E8 INTERNALLY LIT CHANNEL LETTER SIGN - 60 SQ. FT.
- M D/F EXTERNALLY ILLUMINATED REPLACEMENT CABINET FOR EXISTING MONUMENT SIGN (Qty 1) - 71.5 SQ. FT.

APPROVED  
ZONING REVIEW ONLY  
NMJ 07/19/2019

<div>JONES SIGN</div> <div>Your Vision. Accomplished.</div> <div>WWW.JONESSIGN.COM</div>	JOB #: 225061-R9	REV.	DATE	BY	DESCRIPTION	CLIENT APPROVAL		DATE	<div>GREAT WOLF LODGE</div> <div>1700 American Boulevard E Bloomington, MN 55425</div> <div>DESIGN PHASE: CONCEPTUAL</div>	SHEET NUMBER <div>0.0</div>
	DATE: 07.19.2017	1	07.25.17	WAM	DELETE E2, E6, SIMPLIFY OUTSIDE RETAINER PATHS: E1, E3, RADIUS CORNERS E3, E7, SIMPLIFY OUTSIDE EDGE E4	LANDLORD APPROVAL		DATE		
	DESIGNER: A. McKinney	2	07.28.17	WAM	REVISE SIGN E4 DIMENSIONS, ADD E8 SIGN	QC		QC APPROVED <small>By Richard Story at 3:44 pm</small>		
	SALES REP: J. Merriman	3	08.01.17	WAM	REVISE SIGN E4 - 80.5 SQ. FT.					
WWW.JONESSIGN.COM	DESIGNER: A. McKinney	4	08.08.17	WAM	REVISE E3, E7, E8 TO CHANNEL LETTERS, REVISE ARTWORK FOR E8					
	SALES REP: J. Merriman	5	08.15.17	WAM	DELETE E4, E8, REVISE E1 LAYOUT, SQ. FT., REVISE E3 SQ. FT., ADD MONUMENT AT 180 SQ. FT.					
	PROJ MGR: B. Georgia	6	08.18.17	WAM	REVISE M TO REPLACEMENT CABINET, REVISE ARTWORK					
		7	08.24.17	WAM	REVISE TO RACEWAY MOUNT, SHOW CONNECTOR TUBING, ADD ELEC. WHIP NOTE					
		8	08.30.17	DM	REVISED QAW OF E1 TO 40'-0" AND REVISED NORTH ELEVATION					
		9	08.15.17	WAM	REVISE SCOPE: ADD E8 SIGN, REVISE TO 80 SQ. FT. MOUNTING TO CANOPY, ADD RENDERING					
		10	00.00.00	XX	XXXX					



NORTH ELEVATION  
SCALE: 1/32" = 1'-0"

APPROVED  
ZONING REVIEW ONLY  
NMJ 07/19/2019

<div>JONES SIGN</div> <div>Your Vision. Accomplished.</div> <div>WWW.JONESSIGN.COM</div>	JOB #: 225061-R8	REV.	DATE	BY	DESCRIPTION	CLIENT APPROVAL		DATE	<div>GREAT WOLF LODGE</div>	GREAT WOLF LODGE	SHEET NUMBER
	DATE: 07.19.2017	1	07.25.17	WAM	DELETE E2, E6; SIMPLIFY OUTSIDE RETAINER PATHS: E1, E5, RADIUS CORNERS E3, E7, SIMPLIFY OUTSIDE EDGE E4					1700 American Boulevard E Bloomington, MN 55425	0.1
	DESIGNER: A. McKinney	2	07.28.17	WAM	REVISE SIGN E4 DIMENSIONS, ADD E5 SIGN	LANDLORD APPROVAL		DATE			
	SALES REP: J. Merriman	3	08.01.17	WAM	REVISE SIGN E4 - 80.5 SQ. FT.	QC			DESIGN PHASE: CONCEPTUAL		
	PROJ MGR: B. Georgia	4	08.08.17	WAM	REVISE E3, E7, E8 TO CHANNEL LETTERS, REVISE ARTWORK FOR E8						
		5	08.15.17	WAM	DELETE E4, E8; REVISE E1 LAYOUT, SQ. FT., REVISE E3 SQ. FT., ADD MONUMENT AT 100 SQ. FT.						
		6	08.18.17	WAM	REVISE M TO REPLACEMENT CABINET, REVISE ARTWORK						
		7	08.24.17	WAM	REVISE TO RACEWAY MOUNT, SHOW CONNECTOR TUBING, ADD ELEC. WHIP NOTE						
		8	08.30.17	DM	REVISED OAW OF E1 TO 40'-0" AND REVISED NORTH ELEVATION						
		9	08.08.08	XX	XXXX						
		10	08.08.08	XX	XXXX						

This is an original, unpublished drawing by Jones Sign Co., Inc. It is for your personal use in conjunction with a project being planned for you by JONES SIGN. It is not to be shown to anyone outside of your organization, nor is it to be used, reproduced, copied or exhibited in any fashion. Use of this design or the salient elements of this design in any sign done by any other company, without the express written permission of JONES SIGN, is forbidden by law and carries a civil forfeiture of up to 25% of the purchase price of the sign. JONES SIGN will endeavor to closely match colors, including PMS, where specified. We cannot guarantee exact matches due to varying compatibility of surface materials and paints used. All sizes and dimensions are illustrated for client's conception of project and are not to be understood as being exact size or exact scale.






SOUTH ELEVATION  
SCALE: 1/32" = 1'-0"

APPROVED  
ZONING REVIEW ONLY  
NMJ 07/19/2019

<div>JONES SIGN</div> <div>Your Vision. Accomplished.</div> <div>WWW.JONESSIGN.COM</div>	JOB #: 225061-R8	REV.	DATE	BY	DESCRIPTION	CLIENT APPROVAL		DATE	<div>GREAT WOLF LODGE</div>	GREAT WOLF LODGE	SHEET NUMBER
	DATE: 07.19.2017	1	07.25.17	WAM	DELETE E2, E6; SIMPLIFY OUTSIDE RETAINER PATHS; E1, E5, RADIUS CORNERS E3, E7; SIMPLIFY OUTSIDE EDGE E4					1700 American Boulevard E Bloomington, MN 55425	0.2
	DESIGNER: A. McKinney	2	07.28.17	WAM	REVISE SIGN E4 DIMENSIONS, ADD E5 SIGN	LANDLORD APPROVAL		DATE			
	SALES REP: J. Merriman	3	08.01.17	WAM	REVISE SIGN E4 - 80.5 SQ. FT.	QC			DESIGN PHASE: CONCEPTUAL		
	PROJ MGR: B. Georgia	4	08.08.17	WAM	REVISE E3, E7, E8 TO CHANNEL LETTERS; REVISE ARTWORK FOR E8						
		5	08.15.17	WAM	DELETE E4, E8; REVISE E1 LAYOUT, SQ. FT., REVISE E3 SQ. FT., ADD MONUMENT AT 100 SQ. FT.						
		6	08.18.17	WAM	REVISE M TO REPLACEMENT CABINET; REVISE ARTWORK						
		7	08.24.17	WAM	REVISE TO RACEWAY MOUNT, SHOW CONNECTOR TUBING, ADD ELEC. WHIP NOTE						
		8	08.30.17	DM	REVISED OAW OF E1 TO 40'-0" AND REVISED NORTH ELEVATION						
		9	08.09.08	XX	XXXX						
		10	08.09.08	XX	XXXX						

This is an original, unpublished drawing by Jones Sign Co., Inc. It is for your personal use in conjunction with a project being planned for you by JONES SIGN. It is not to be shown to anyone outside of your organization, nor is it to be used, reproduced, copied or exhibited in any fashion. Use of this design or the salient elements of this design in any sign done by any other company, without the express written permission of JONES SIGN, is forbidden by law and carries a civil forfeiture of up to 25% of the purchase price of the sign. JONES SIGN will endeavor to closely match colors, including PMS, where specified. We cannot guarantee exact matches due to varying compatibility of surface materials and paints used. All sizes and dimensions are illustrated for client's conception of project and are not to be understood as being exact size or exact scale.

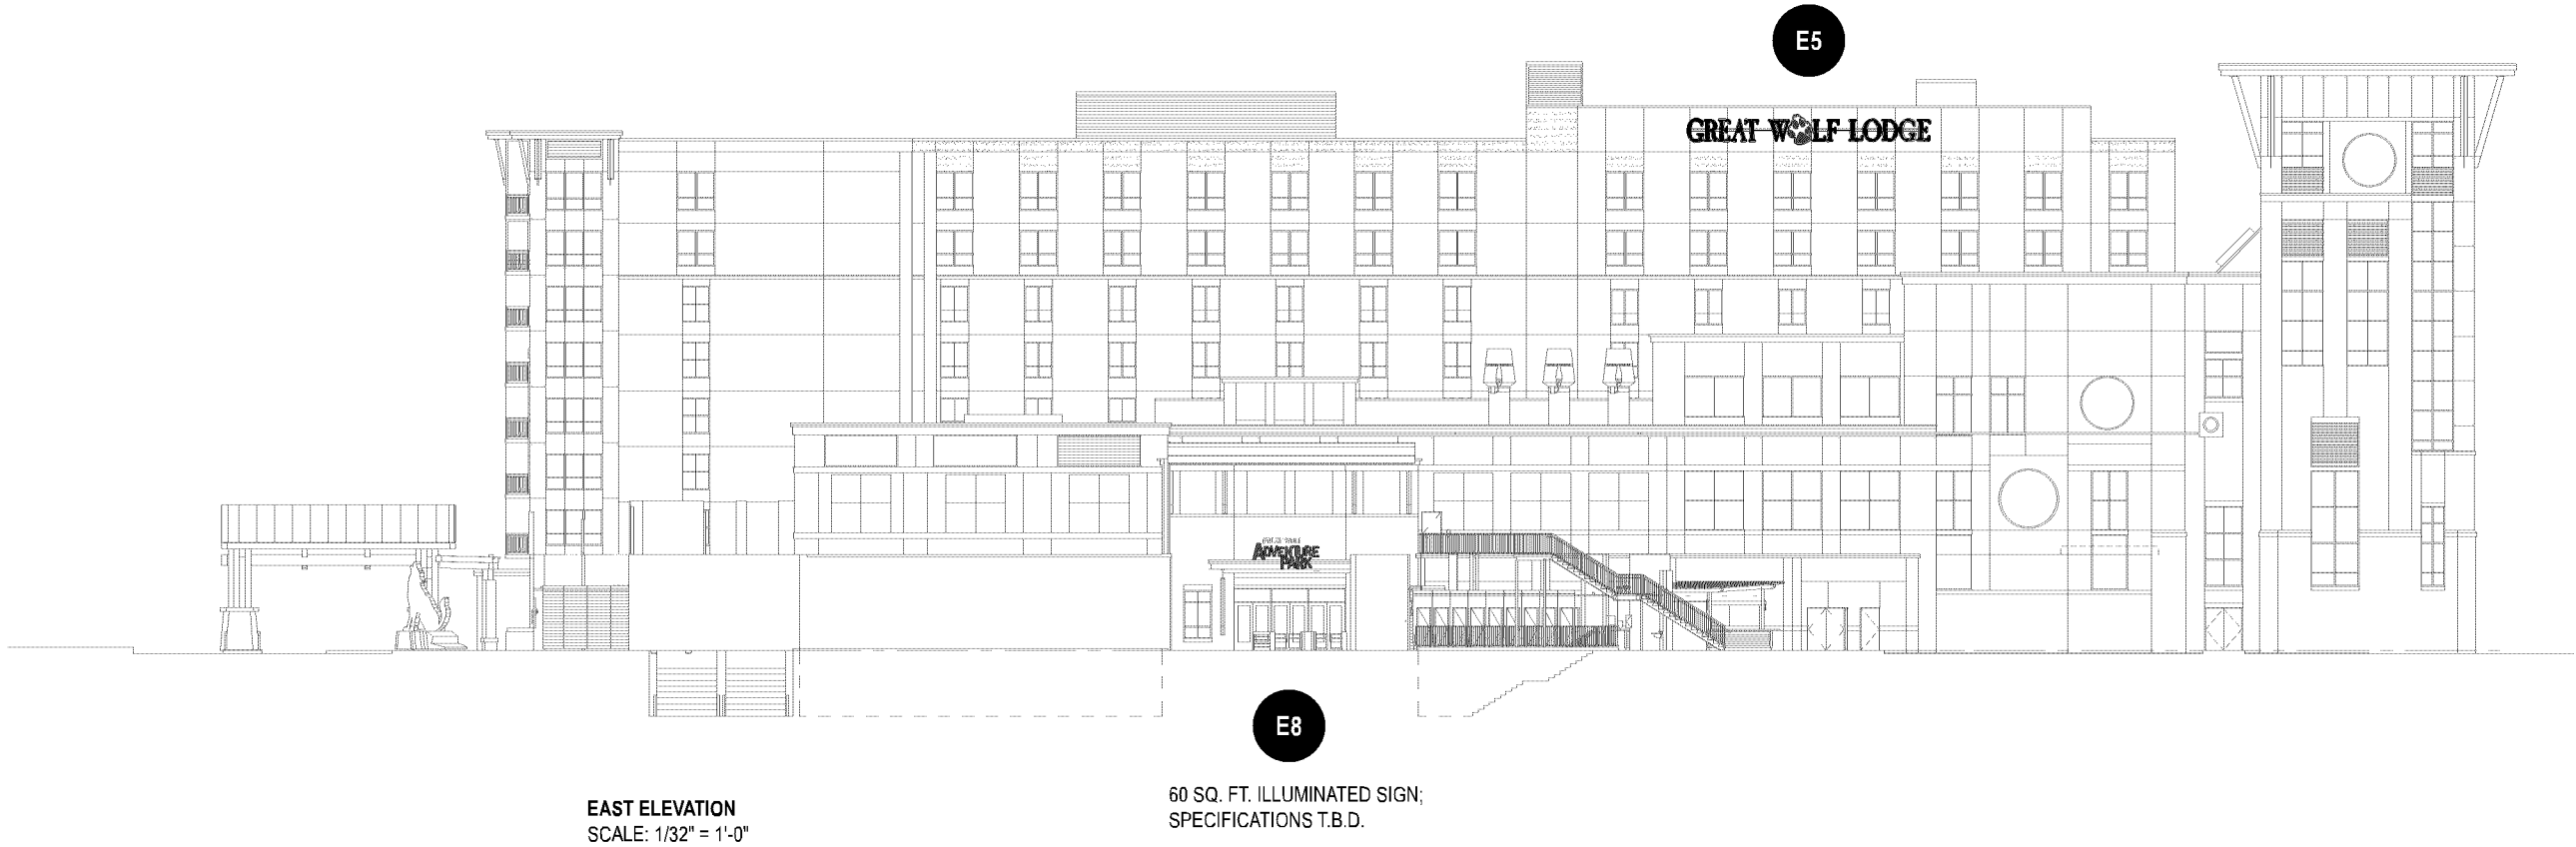

APPROVED  
ZONING REVIEW ONLY  
NMJ 07/19/2019

<div>JONES SIGN</div> <div>Your Vision. Accomplished.</div> <div>WWW.JONESSIGN.COM</div>	JOB #: 225061-R9	REV.	DATE	BY	DESCRIPTION	CLIENT APPROVAL		DATE	<div>GREAT WOLF LODGE</div>	GREAT WOLF LODGE	SHEET NUMBER
	DATE: 07.19.2017	1	07.25.17	WAM	DELETE E2, E6; SIMPLIFY OUTSIDE RETAINER PATHS: E1, E3, RADIUS CORNERS E3, E7, SIMPLIFY OUTSIDE EDGE E4	LANDLORD APPROVAL		DATE		1700 American Boulevard E	0.3
	DESIGNER: A. McKinney	2	07.28.17	WAM	REVISE SIGN E4 DIMENSIONS, ADD E8 SIGN					Bloomington, MN 55425	
	SALES REP: J. Merriman	3	08.01.17	WAM	REVISE SIGN E4 - 80.5 SQ. FT.	QC		QC APPROVED		DESIGN PHASE: CONCEPTUAL	
WWW.JONESSIGN.COM	PROJ MGR: B. Georgia	4	08.08.17	WAM	REVISE E3, E7, E8 TO CHANNEL LETTERS, REVISE ARTWORK FOR E8						
		5	08.15.17	WAM	DELETE E4, E8; REVISE E1 LAYOUT, SQ. FT., REVISE E3 SQ. FT., ADD MONUMENT AT 100 SQ. FT.						
		6	08.18.17	WAM	REVISE M TO REPLACEMENT CABINET, REVISE ARTWORK						
		7	08.24.17	WAM	REVISE TO RACEWAY MOUNT, SHOW CONNECTOR TUBING, ADD ELEC. WHIP NOTE						
		8	08.30.17	DM	REVISED DAW OF E1 TO 40'-0" AND REVISED NORTH ELEVATION						
		9	09.15.17	WAM	REVISE SCOPE: ADD E8 SIGN, REVISE TO 60 SQ. FT. MOUNTING TO CANOPY, ADD RENDERING						
		10	09.09.08	XX	XXXX						



WEST ELEVATION  
SCALE: 1/32" = 1'-0"

APPROVED  
ZONING REVIEW ONLY  
NMJ 07/19/2019



<div>JONES SIGN</div> <div>Your Vision. Accomplished.</div> <div>WWW.JONESSIGN.COM</div>	JOB #: 225061-R8	REV.	DATE	BY	DESCRIPTION	CLIENT APPROVAL	DATE	<div>GREAT WOLF LODGE</div>	GREAT WOLF LODGE	SHEET NUMBER
	DATE: 07.19.2017	1	07.25.17	WAM	DELETE E2, E6; SIMPLIFY OUTSIDE RETAINER PATHS; E1, E5, RADIUS CORNERS E3, E7, SIMPLIFY OUTSIDE EDGE E4	LANDLORD APPROVAL	DATE		1700 American Boulevard E Bloomington, MN 55425	
	DESIGNER: A. McKinney	2	07.28.17	WAM	REVISE SIGN E4 DIMENSIONS, ADD E5 SIGN					
	SALES REP: J. Merriman	3	08.01.17	WAM	REVISE SIGN E4 - 80.5 SQ. FT.					
	PROJ MGR: B. Georgia	4	08.08.17	WAM	REVISE E3, E7, E8 TO CHANNEL LETTERS; REVISE ARTWORK FOR E8			QC	DESIGN PHASE: CONCEPTUAL	0.4
		5	08.15.17	WAM	DELETE E4, E8; REVISE E1 LAYOUT, SQ. FT., REVISE E3 SQ. FT., ADD MONUMENT AT 100 SQ. FT.					
		6	08.18.17	WAM	REVISE M TO REPLACEMENT CABINET; REVISE ARTWORK					
		7	08.24.17	WAM	REVISE TO RACEWAY MOUNT, SHOW CONNECTOR TUBING, ADD ELEC. WHIP NOTE					
		8	08.30.17	DM	REVISED OAW OF E1 TO 40'-0" AND REVISED NORTH ELEVATION					
		9	08.09.08	XX	XXXX					
		10	08.09.08	XX	XXXX					

This is an original, unpublished drawing by Jones Sign Co., Inc. It is for your personal use in conjunction with a project being planned for you by JONES SIGN. It is not to be shown to anyone outside of your organization, nor is it to be used, reproduced, copied or exhibited in any fashion. Use of this design or the salient elements of this design in any sign done by any other company, without the express written permission of JONES SIGN, is forbidden by law and carries a civil forfeiture of up to 25% of the purchase price of the sign. JONES SIGN will endeavor to closely match colors, including PMS, where specified. We cannot guarantee exact matches due to varying compatibility of surface materials and paints used. All sizes and dimensions are illustrated for client's conception of project and are not to be understood as being exact size or exact scale.

E1 INTERNALLY LIT CHANNEL LETTER SIGN (QTY 1)

SQUARE FOOTAGE: 200

USD #181  
CASE FILE # PL2019-123

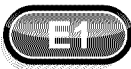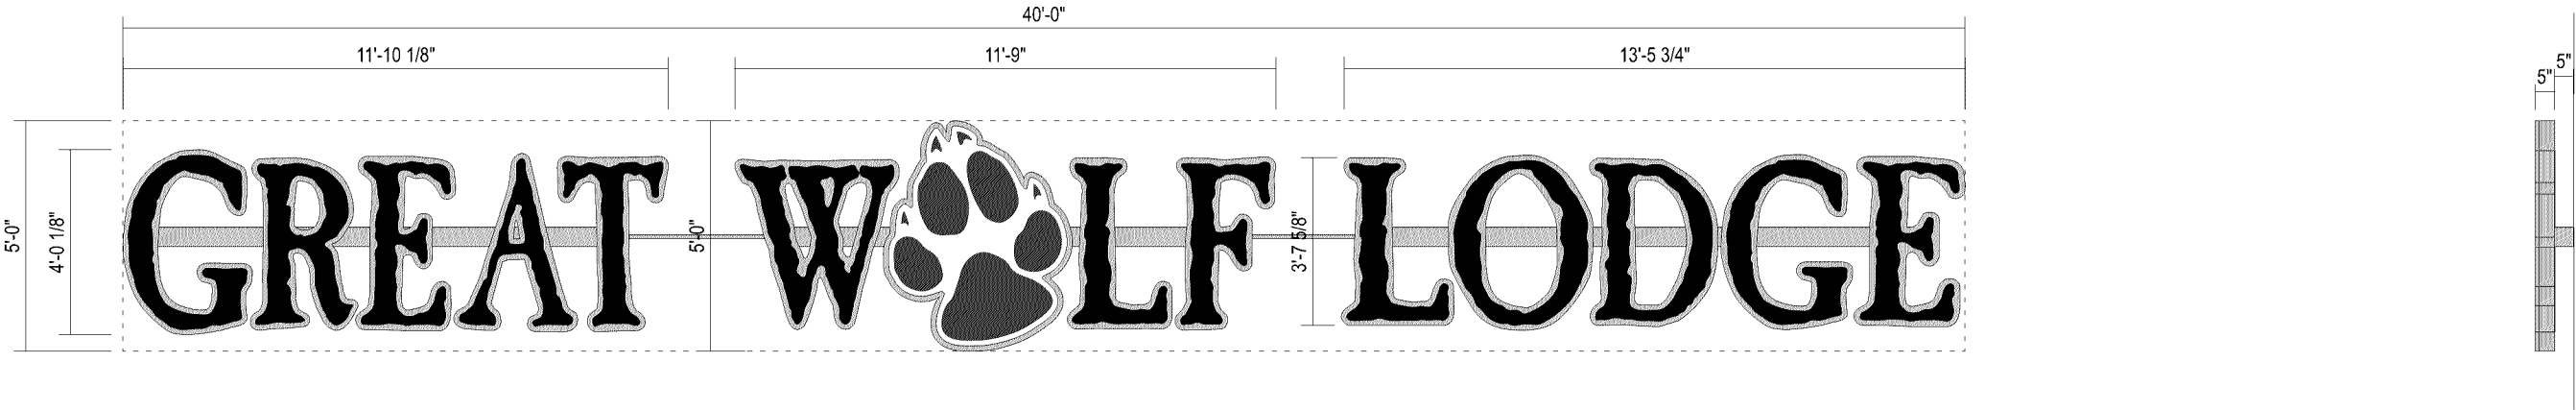

FRONT VIEW - INTERNALLY ILLUMINATED LETTERS - 200 SQ FT  
SCALE: 1/4"=1'-0"

SIDE VIEW

SPECIFICATIONS


- LETTERS: .150" WHITE LEXAN FACES WITH FIRST SURFACE DAY/NIGHT VINYL APPLIED V-2;  
LOGO: 150" WHITE LEXAN FACES WITH FIRST SURFACE DIGITALLY PRINTED BLOCKOUT VINYL V-3  
APPLIED AND WEEDED OUT; DIGITALLY PRINTED IMAGEVUE 65/35 PERFORATED VINYL V-1 WILL BE  
INSET TO REPRESENT THE PAW (WILL LIGHT WHITE AT NIGHT)
- 125" ALUMINUM FABRICATED TRIMCAP P-1
- 5" DEPTH, .063" TH. ALUMINUM RETURNS P-1
- .063" ALUMINUM B/W LETTER BACKS
- INTERNALLY LIT W SLOAN PRISM LED MODULES
- RACEWAY MOUNTED SLOAN LED POWER SUPPLIES
- LETTERS MOUNT TO RACEWAYS P-1

NOTES  
- SOME MODIFICATION TO ARTWORK NECESSARY TO ACCOMODATE PRODUCTION  
- (1) ELECTRICAL WHIP ALLOWED PER SIGN; CONNECTING ELEMENTS  
NECESSARY BETWEEN COMPONENTS WITH 1" SQ. TUBE P-1

APPROVED  
ZONING REVIEW ONLY  
NMJ 07/19/2019

COLORS/FINISHES

- P-1 MP TO MATCH BUILDING COLOR, SATIN (T.B.D.)
- V-1 DIGITALLY PRINTED IMAGEVUE 65/35 PERFORATED FILM
- V-2 IMAGEVUE 65/35 PERFORATED FILM
- V-3 WHITE BLOCKOUT VINYL

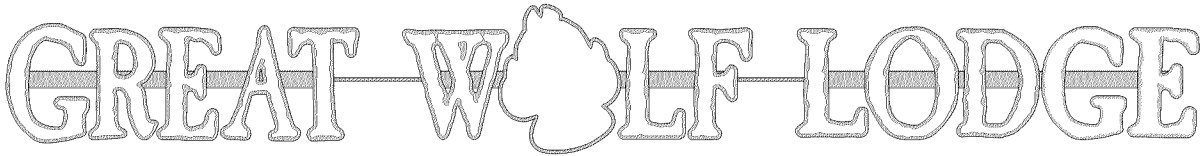

SIMULATED NIGHT VIEW  
SCALE: N.T.S.

JONES SIGN  
Your Vision. Accomplished.  
WWW.JONESSIGN.COM

JOB #: 225061-R8  
DATE: 07.19.2017  
DESIGNER: A. McKinney  
SALES REP: J. Merriman  
PROJ MGR: B. Georgia

REV.	DATE	BY	DESCRIPTION
1	07.25.17	WAM	DELETE E2. E6. SIMPLIFY OUTSIDE RETAINER PATHS: E1. E6. RADIUS CORNERS E3. E7. SIMPLIFY OUTSIDE EDGE E4
2	07.28.17	WAM	REVISE SIGN E4 DIMENSIONS. ADD E8 SIGN
3	08.01.17	WAM	REVISE SIGN E4 - 80.5 SQ. FT.
4	08.08.17	WAM	REVISE E3. E7. E8 TO CHANNEL LETTERS. REVISE ARTWORK FOR E8
5	08.15.17	WAM	DELETE E4. E8. REVISE E1 LAYOUT. SQ. FT., REVISE E3 SQ. FT., ADD MONUMENT AT 180 SQ. FT.
6	08.18.17	WAM	REVISE M TO REPLACEMENT CABINET. REVISE ARTWORK
7	08.24.17	WAM	REVISE TO RACEWAY MOUNT. SHOW CONNECTOR TUBING. ADD ELEC. WHIP NOTE
8	08.30.17	DM	REVISED OAW OF E1 TO 40'-0" AND REVISED NORTH ELEVATION
9	08.00.00	XX	XXXX
10	08.00.00	XX	XXXX

CLIENT APPROVAL	DATE
LANDLORD APPROVAL	DATE
QC	

GREAT WOLF  
LODGE

GREAT WOLF LODGE  
1700 American Boulevard E  
Bloomington, MN 55425

DESIGN PHASE: CONCEPTUAL

SHEET NUMBER

1.0

E3 INTERNALLY LIT CHANNEL LETTER SIGN (QTY 1)

SQUARE FOOTAGE: 100

SPECIFICATIONS

- 1. LETTERS: .150" WHITE LEXAN FACES WITH FIRST SURFACE DAY/NIGHT VINYL APPLIED V-2;
- LOGO: 150" WHITE LEXAN FACES WITH FIRST SURFACE DIGITALLY PRINTED BLOCKOUT VINYL V-3 APPLIED AND WEEDED OUT; DIGITALLY PRINTED IMAGEVUE 65/35 PERFORATED VINYL V-1 WILL BE INSET TO REPRESENT THE PAW (WILL LIGHT WHITE AT NIGHT)
- 2 .125" ALUMINUM FABRICATED TRIMCAP P-1
- 3. 5" DEPTH, .063" TH. ALUMINUM RETURNS P-1
- 4. .063" ALUMINUM B/W LETTER BACKS
- 5. INTERNALLY LIT W SLOAN PRISM LED MODULES
- 6. RACEWAY MOUNTED SLOAN LED POWER SUPPLIES
- 7. LETTERS MOUNT TO RACEWAYS P-1
- 8. LETTERS TO HAVE ADDITIONAL INTERNAL REINFORCEMENT STRUCTURE

NOTES

- SOME MODIFICATION TO ARTWORK NECESSARY TO ACCOMODATE PRODUCTION
- (1) ELECTRICAL WHIP ALLOWED PER SIGN; CONNECTING ELEMENTS NECESSARY BETWEEN COMPONENTS WITH 1" SQ. TUBE P-1

COLORS/FINISHES

- P-1 MP TO MATCH BUILDING COLOR, SATIN (T.B.D.)
- V-1 DIGITALLY PRINTED IMAGEVUE 65/35 PERFORATED FILM
- V-2 IMAGEVUE 65/35 PERFORATED FILM
- V-3 WHITE BLOCKOUT VINYL

USD #181  
CASE FILE # PL2019-123




1" SQ. TUBE; CONNECT ELECTRICAL  
BETWEEN RACEWAYS P-1

1" SQ. TUBE TO HANG  
UNDERLINE P-1

1" SQ. TUBE; CONNECT ELECTRICAL  
BETWEEN RACEWAYS P-1

SIDE VIEW

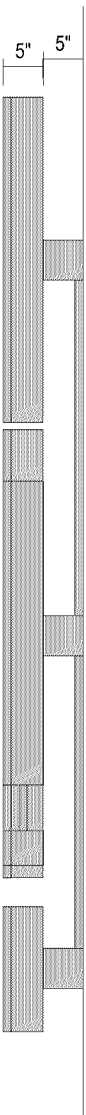


FRONT VIEW - INTERNALLY ILLUMINATED CHANNEL LETTERS - 100 SQ. FT.

SCALE: 1/2"=1'-0"

APPROVED  
ZONING REVIEW ONLY  
NMJ 07/19/2019

SIMULATED NIGHT VIEW

SCALE: N.T.S.

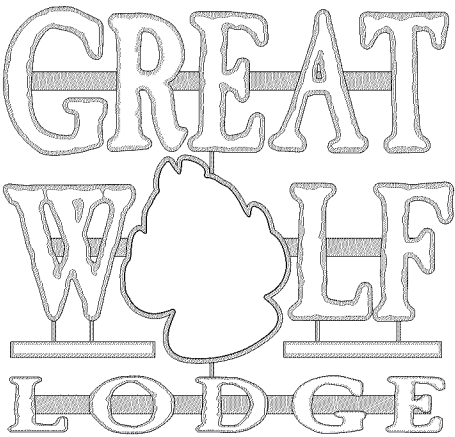

JONES SIGN  
Your Vision. Accomplished.

WWW.JONESSIGN.COM

JOB #: 225061-R8

DATE: 07.19.2017

DESIGNER: A. McKinney

SALES REP: J. Merriman

PROJ MGR: B. Georgia

REV.	DATE	BY	DESCRIPTION
1	07.25.17	WAM	DELETE E2, E6, SIMPLIFY OUTSIDE RETAINER PATHS: E1, E3, RADIUS CORNERS E3, E7, SIMPLIFY OUTSIDE EDGE E4
2	07.28.17	WAM	REVISE SIGN E4 DIMENSIONS. ADD E8 SIGN
3	08.01.17	WAM	REVISE SIGN E4 - 80.5 SQ. FT.
4	08.08.17	WAM	REVISE E3, E7, E8 TO CHANNEL LETTERS. REVISE ARTWORK FOR E8
5	08.15.17	WAM	DELETE E4, E8. REVISE E1 LAYOUT. SQ. FT., REVISE E3 SQ. FT., ADD MONUMENT AT 100 SQ. FT.
6	08.18.17	WAM	REVISE M TO REPLACEMENT CABINET. REVISE ARTWORK
7	08.24.17	WAM	REVISE TO RACEWAY MOUNT. SHOW CONNECTOR TUBING. ADD ELEC. WHIP NOTE
8	08.30.17	DM	REVISED OAW OF E1 TO 40'-0" AND REVISED NORTH ELEVATION
9	08.00.00	XX	XXXX
10	08.00.00	XX	XXXX

CLIENT APPROVAL

DATE

LANDLORD APPROVAL

DATE

QC

GREAT WOLF  
LODGE

GREAT WOLF LODGE


1700 American Boulevard E  
Bloomington, MN 55425

DESIGN PHASE: CONCEPTUAL

SHEET NUMBER

2.0



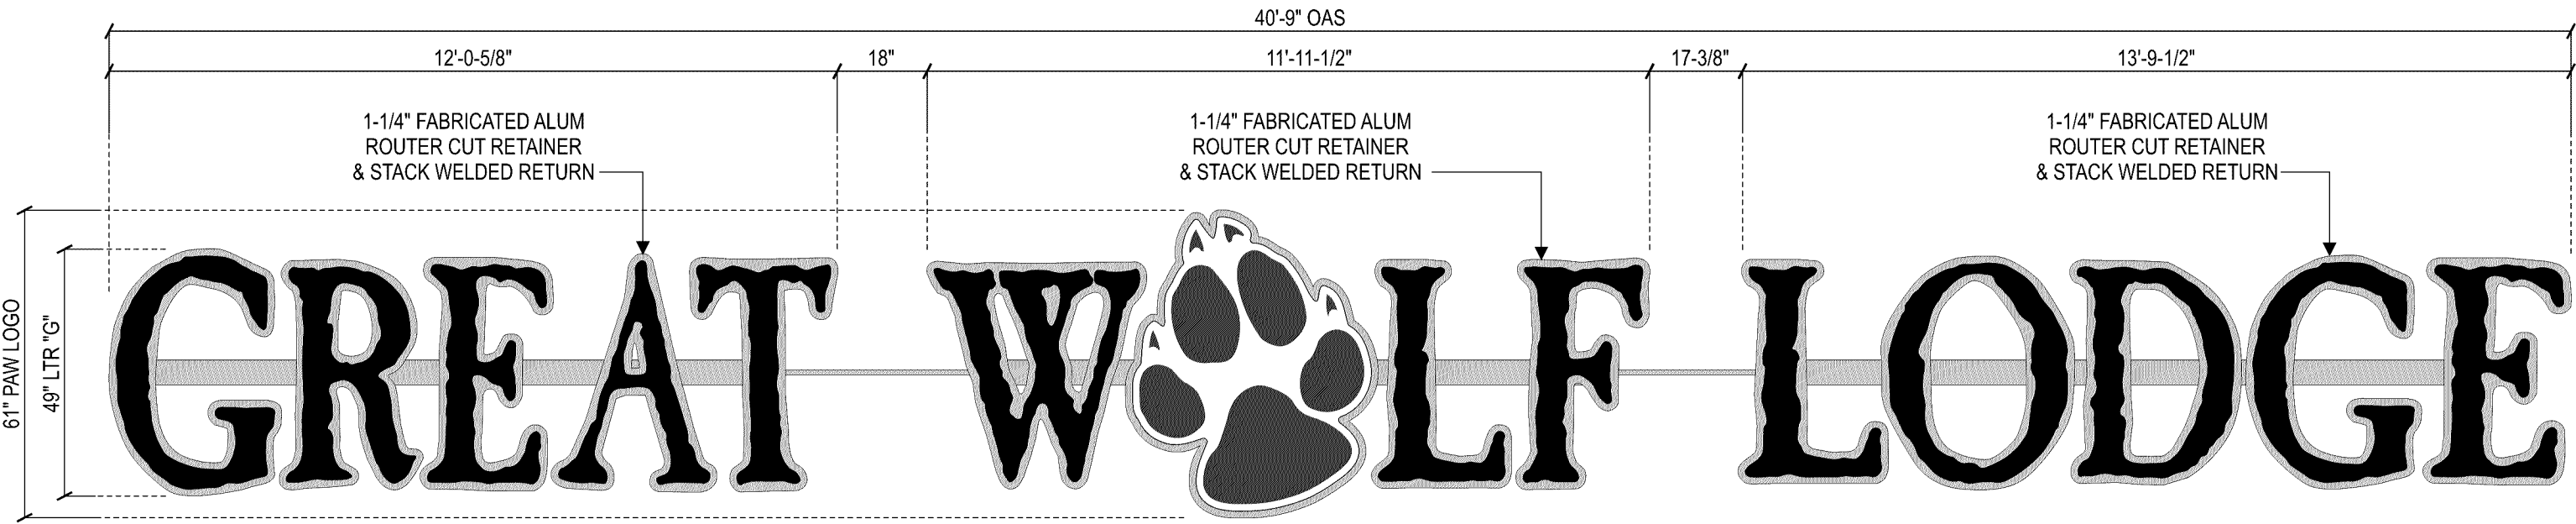

E5

FRONT VIEW - INTERNALLY ILLUMINATED LETTERS - 207.00 SQ FT  
SCALE: 3/8"=1'-0"


SPECIFICATIONS

1. LETTERS: .150" WHITE LEXAN FACES WITH FIRST SURFACE DAY/NIGHT VINYL APPLIED V-2;  
LOGO: 150" WHITE LEXAN FACES WITH FIRST SURFACE DIGITALLY PRINTED BLOCKOUT VINYL V-3  
APPLIED AND WEEDED OUT; DIGITALLY PRINTED IMAGEVUE 65/35 PERFORATED VINYL V-1 WILL BE  
INSET TO REPRESENT THE PAW (WILL LIGHT WHITE AT NIGHT)
2. 125" ALUMINUM FABRICATED TRIMCAP P-1
3. 5" DEPTH, .063" TH. ALUMINUM RETURNS P-1
4. .063" ALUMINUM B/W LETTER BACKS
5. INTERNALLY LIT W SLOAN PRISM LED MODULES
6. RACEWAY MOUNTED SLOAN LED POWER SUPPLIES
7. LETTERS MOUNT TO RACEWAYS P-1
8. LETTERS TO HAVE ADDITIONAL INTERNAL REINFORCEMENT STRUCTURE
- NOTES
- SOME MODIFICATION TO ARTWORK NECESSARY TO ACCOMODATE PRODUCTION
- (1) ELECTRICAL WHIP ALLOWED PER SIGN; CONNECTING ELEMENTS  
NECESSARY BETWEEN COMPONENTS WITH 1" SQ. TUBE P-1

APPROVED  
ZONING REVIEW ONLY  
NMJ 07/19/2019

COLORS/FINISHES

- P-1 MP TO MATCH BUILDING COLOR, SATIN (T.B.D.)
- V-1 DIGITALLY PRINTED IMAGEVUE 65/35 PERFORATED FILM
- V-2 IMAGEVUE 65/35 PERFORATED FILM
- V-3 WHITE BLOCKOUT VINYL

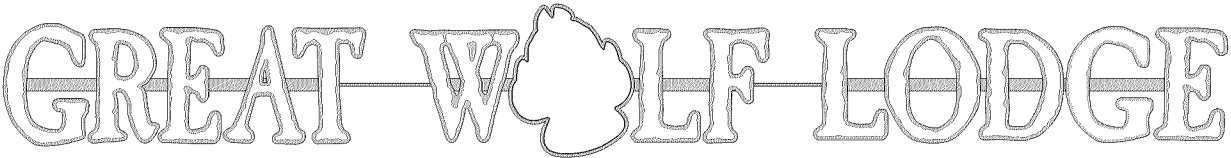


SIMULATED NIGHT VIEW

SCALE: N.T.S.

<div>JONES SIGN</div> <div>Your Vision. Accomplished.</div> <div>WWW.JONESSIGN.COM</div>	JOB #: 225061-R8	REV.	DATE	BY	DESCRIPTION	CLIENT APPROVAL		DATE	<div>GREAT WOLF LODGE</div>	GREAT WOLF LODGE	SHEET NUMBER
	DATE: 07.19.2017	1	07.25.17	WAM	DELETE E2, E6. SIMPLIFY OUTSIDE RETAINER PATHS: E1, E3. RADIUS CORNERS E3. E7. SIMPLIFY OUTSIDE EDGE E4	LANDLORD APPROVAL		DATE		1700 American Boulevard E	
	DESIGNER: A. McKinney	2	07.28.17	WAM	REVISE SIGN E4 DIMENSIONS. ADD E8 SIGN					Bloomington, MN 55425	
	SALES REP: J. Merriman	3	08.01.17	WAM	REVISE SIGN E4 - 80.5 SQ. FT.	QC			DESIGN PHASE: CONCEPTUAL	3.0	
	PROJ MGR: B. Georgia	4	08.08.17	WAM	REVISE E3, E7, E8 TO CHANNEL LETTERS. REVISE ARTWORK FOR E8						
		5	08.15.17	WAM	DELETE E4, E8. REVISE E1 LAYOUT. SQ. FT., REVISE E3 SQ. FT., ADD MONUMENT AT 180 SQ. FT.						
		6	08.18.17	WAM	REVISE M TO REPLACEMENT CABINET. REVISE ARTWORK						
		7	08.24.17	WAM	REVISE TO RACEWAY MOUNT. SHOW CONNECTOR TUBING. ADD ELEC. WHIP NOTE						
		8	08.30.17	DM	REVISED OAW OF E1 TO 40'-0" AND REVISED NORTH ELEVATION						
		9	08.00.00	XX	XXXX						
	10	08.00.00	XX	XXXX							

SQUARE FOOTAGE: 250.96

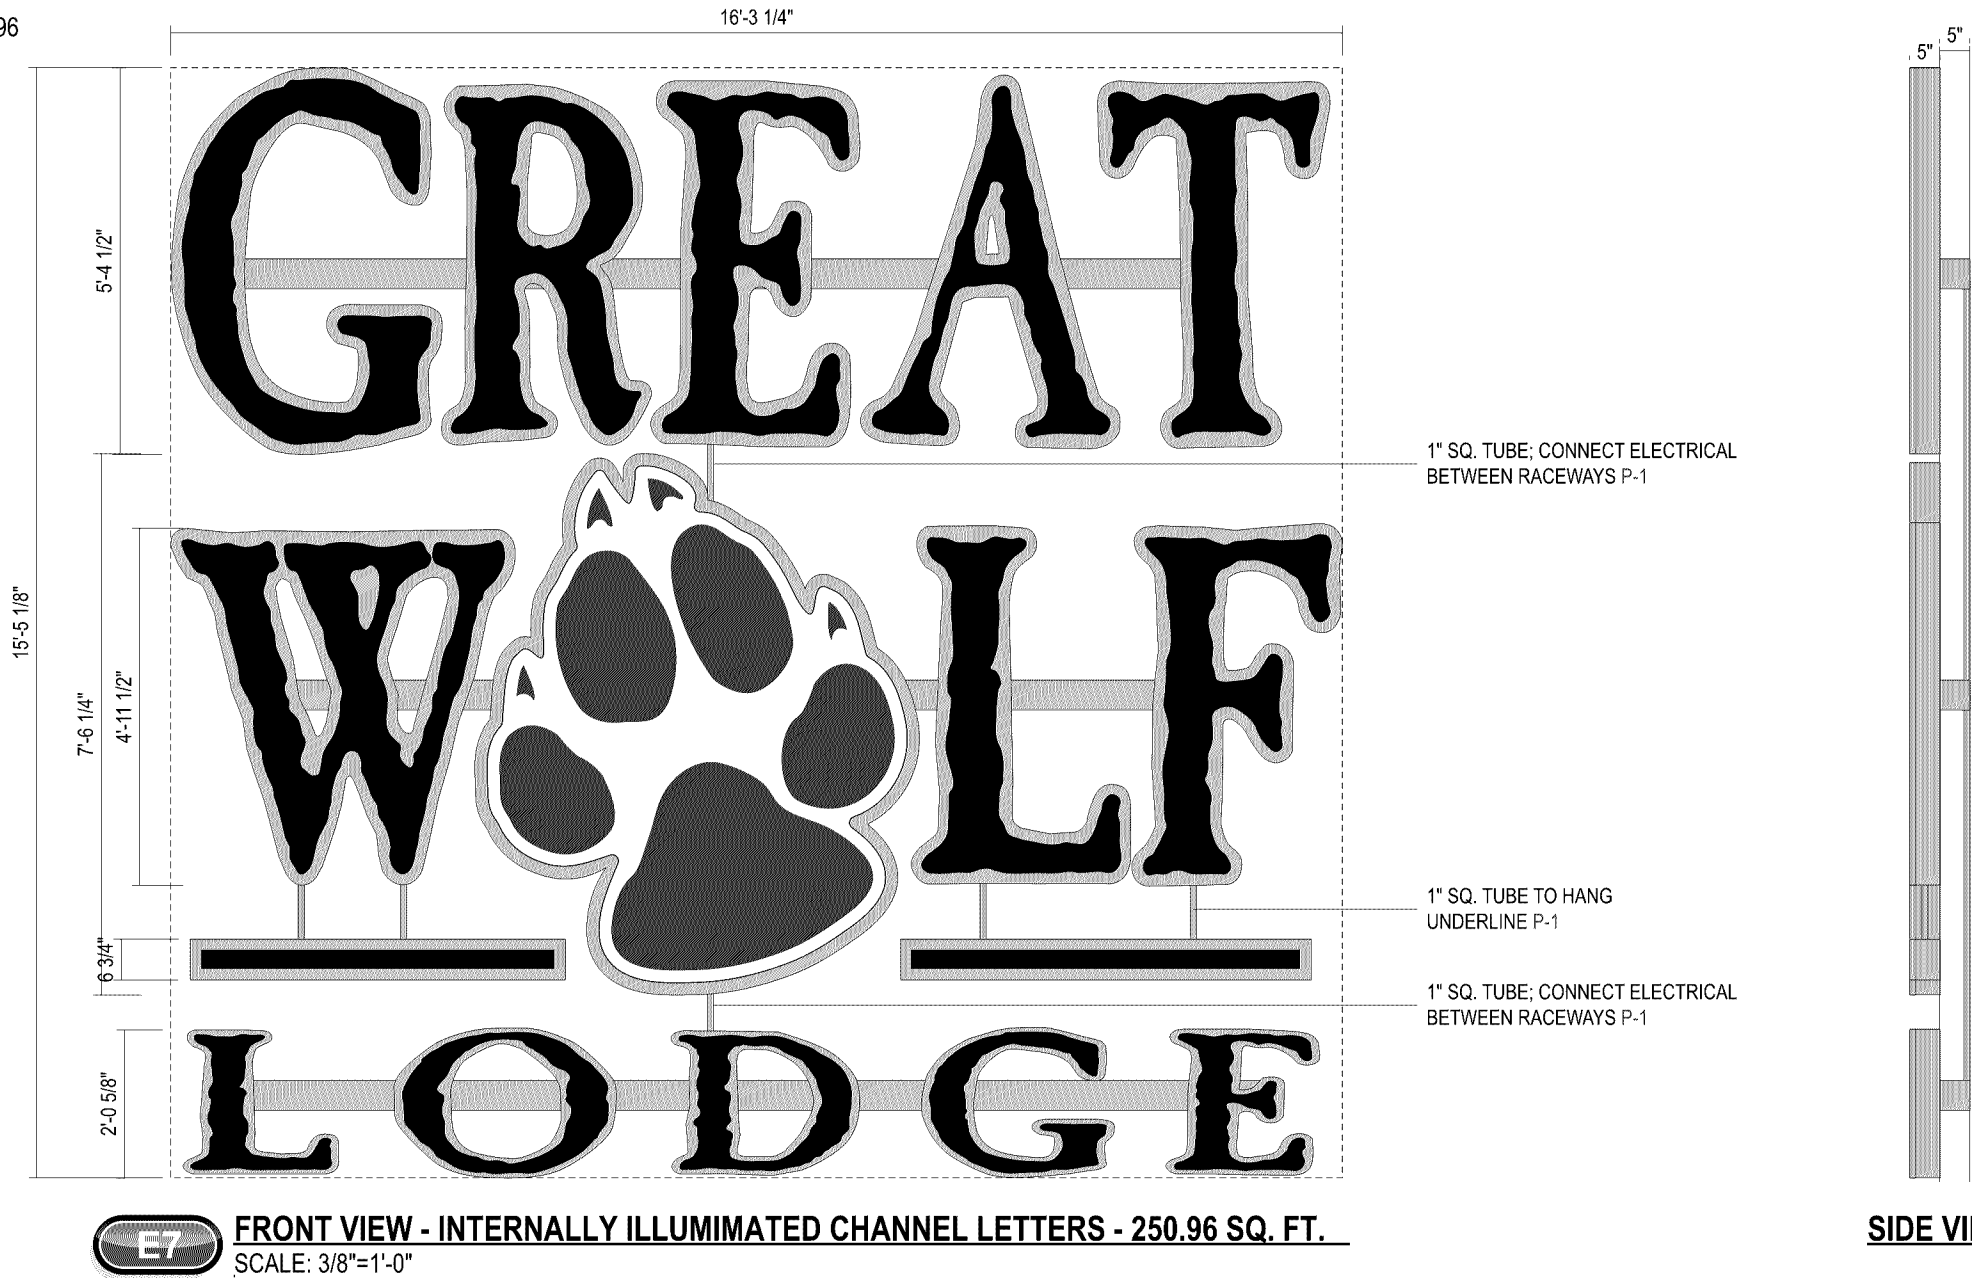

APPROVED  
ZONING REVIEW ONLY  
NMJ 07/19/2019



SPECIFICATIONS

1. **LETTERS:** .150" WHITE LEXAN FACES WITH FIRST SURFACE DAY/NIGHT VINYL APPLIED V-2;  
**LOGO:** 150" WHITE LEXAN FACES WITH FIRST SURFACE DIGITALLY PRINTED BLOCKOUT VINYL V-3 APPLIED AND WEDED OUT; DIGITALLY PRINTED IMAGEVUE 65/35 PERFORATED VINYL V-1 WILL BE INSET TO REPRESENT THE PAW (WILL LIGHT WHITE AT NIGHT)
2. .125" ALUMINUM FABRICATED TRIMCAP P-1
3. 5" DEPTH, .063" TH. ALUMINUM RETURNS P-1
4. .063" ALUMINUM B/W LETTER BACKS
5. INTERNALLY LIT W SLOAN PRISM LED MODULES
6. RACEWAY MOUNTED SLOAN LED POWER SUPPLIES
7. LETTERS MOUNT TO RACEWAYS P-8.
8. LETTERS TO HAVE ADDITIONAL INTERNAL REINFORCEMENT STRUCTURE

NOTES

- SOME MODIFICATION TO ARTWORK NECESSARY TO ACCOMODATE PRODUCTION
- (1) ELECTRICAL WHIP ALLOWED PER SIGN; CONNECTING ELEMENTS NECESSARY BETWEEN COMPONENTS WITH 1" SQ. TUBE P-1

COLORS/FINISHES

- |  |     |  |
|--|-----|--|
|  | P-1 | MP TO MATCH BUILDING COLOR, SATIN (T.B.D.)       |
|  | V-1 | DIGITALLY PRINTED IMAGEVUE 65/35 PERFORATED FILM |
|  | V-2 | IMAGEVUE 65/35 PERFORATED FILM                   |
|  | V-3 | WHITE BLOCKOUT VINYL                             |


**SIMULATED NIGHT VIEW**  
SCALE: N.T.S.

<div>JONES SIGN</div> <div>Your Vision. Accomplished.</div> <div>WWW.JONESSIGN.COM</div>	JOB #: 225061-R8	REV.	DATE	BY	DESCRIPTION	CLIENT APPROVAL		DATE	<div>GREAT WOLF LODGE</div>	GREAT WOLF LODGE	SHEET NUMBER
	DATE: 07.19.2017	1	07.25.17	WAM	DELETE E2, E6, SIMPLIFY OUTSIDE RETAINER PATHS: E1, E3, RADIUS CORNERS E3, E7, SIMPLIFY OUTSIDE EDGE E4					1700 American Boulevard E Bloomington, MN 55425	
	DESIGNER: A. McKinney	2	07.28.17	WAM	REVISE SIGN E4 DIMENSIONS, ADD E8 SIGN	LANDLORD APPROVAL		DATE			
	SALES REP: J. Merriman	3	08.01.17	WAM	REVISE SIGN E4 - 80.5 SQ. FT.				DESIGN PHASE: CONCEPTUAL		
	PROJ MGR: B. Georgia	4	08.08.17	WAM	REVISE E3, E7, E8 TO CHANNEL LETTERS, REVISE ARTWORK FOR E8	QC					
		5	08.15.17	WAM	DELETE E4, E8, REVISE E1 LAYOUT, SQ. FT., REVISE E3 SQ. FT., ADD MONUMENT AT 180 SQ. FT.						
		6	08.18.17	WAM	REVISE M TO REPLACEMENT CABINET, REVISE ARTWORK						
		7	08.24.17	WAM	REVISE TO RACEWAY MOUNT, SHOW CONNECTOR TUBING, ADD ELEC. WHIP NOTE						
		8	08.30.17	DM	REVISED OAW OF E1 TO 40'-0" AND REVISED NORTH ELEVATION						
		9	09.00.00	XX	XXXX						
		10	09.00.00	XX	XXXX						

E8 INTERNALLY LIT CHANNEL LETTER SIGN (QTY 1)

SQUARE FOOTAGE: 60

USD #181  
CASE FILE # PL2019-123

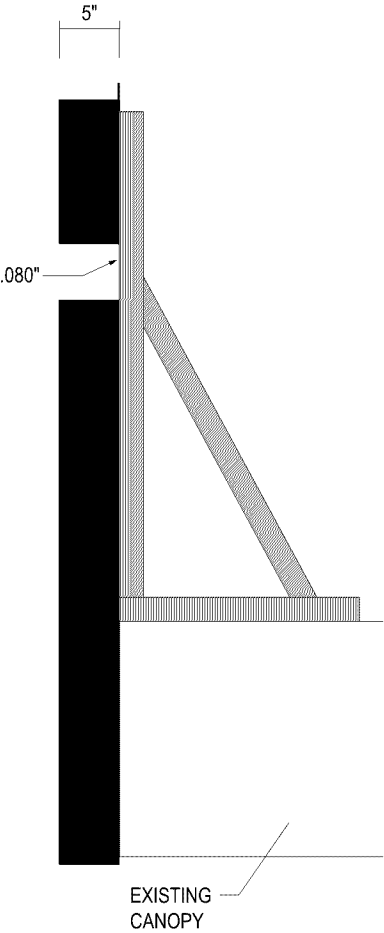

SPECIFICATIONS

- 1. LETTERS: .150" WHITE LEXAN FACES WITH FIRST SURFACE DIGITAL PRINT
- 2 1" JEWELITE TRIMCAP P-2
- 3. 5" DEPTH, .063" TH. ALUMINUM RETURNS P-1
- 4. .063" ALUMINUM B/W LETTER BACKS
- 5. INTERNALLY LIT W SLOAN PRISM LED MODULES
- 6. REMOTE LOCATED SLOAN LED POWER SUPPLIES - ACCESS TO BE PROVIDED
- 7. LETTERS MOUNT FLUSH TO BUILDING
- 8. 'GREAT WOLF' LETTERS TO HAVE .080" ALUMINUM BACKGROUND PANEL P-2
- 9. SIGN TO MOUNT TO CANOPY STRUCTURE WITH ANGLE FRAMEWORK BRACKETS, CONSTRUCTION, ATTACHMENT T.B.D.; REQUIRES ENGINEERING

NOTES

- SOME MODIFICATION TO ARTWORK NECESSARY TO ACCOMODATE PRODUCTION

COLORS/FINISHES

- P-1 MP TO MATCH BUILDING COLOR, SATIN
- P-2 MP BLACK, SATIN
- V-1 DIGITALLY PRINTED IMAGEVUE 65/35 PERFORATED FILM
- V-2 IMAGEVUE 65/35 PERFORATED FILM



**FRONT VIEW - INTERNALLY ILLUMIMATED CHANNEL LETTERS - 60 SQ. FT.**  
SCALE: 3/4"=1'-0"

**SIDE VIEW**

**APPROVED  
ZONING REVIEW ONLY  
NMJ 07/19/2019**

**LETTER SEPARATION**  
N.T.S.



<div>JONES SIGN</div> <div>Your Vision. Accomplished.</div> <div>WWW.JONESSIGN.COM</div>	JOB #: 225061-R9	REV.	DATE	BY	DESCRIPTION	CLIENT APPROVAL	DATE	<div>GREAT WOLF LODGE</div>	GREAT WOLF LODGE	SHEET NUMBER
	DATE: 07.19.2017	1	07.25.17	WAM	DELETE E2. E6. SIMPLIFY OUTSIDE RETAINER PATHS: E1. E5. RADIUS CORNERS E3. E7. SIMPLIFY OUTSIDE EDGE E4				1700 American Boulevard E Bloomington, MN 55425	6.0
	DESIGNER: A. McKinney	2	07.28.17	WAM	REVISE SIGN E4 DIMENSIONS. ADD E8 SIGN					
	SALES REP: J. Merriman	3	08.01.17	WAM	REVISE SIGN E4 - 80.5 SQ. FT.	LANDLORD APPROVAL	DATE			
	PROJ MGR: B. Georgia	4	08.08.17	WAM	REVISE E3. E7. E8 TO CHANNEL LETTERS. REVISE ARTWORK FOR E8					
		5	08.15.17	WAM	DELETE E4. E8. REVISE E1 LAYOUT. SQ. FT., REVISE E3 SQ. FT., ADD MONUMENT AT 100 SQ. FT.	QC				
		6	08.18.17	WAM	REVISE M TO REPLACEMENT CABINET. REVISE ARTWORK	<div>QC APPROVED</div> <div>By Richard Story at 9:44 pm</div>				
		7	08.24.17	WAM	REVISE TO RACEWAY MOUNT. SHOW CONNECTOR TUBING. ADD ELEC. WHIP NOTE					
		8	08.30.17	DM	REVISED OAW OF E1 TO 40'-0" AND REVISED NORTH ELEVATION					
		9	09.15.17	WAM	REVISE SCOPE: ADD E8 SIGN, REVISE TO 60 SQ. FT. MOUNTING TO CANOPY, ADD RENDERING					
	10	00.00.00	XX	XXXX						

This is an original, unpublished drawing by Jones Sign Co., Inc. It is for your personal use in conjunction with a project being planned for you by JONES SIGN. It is not to be shown to anyone outside of your organization, nor is it to be used, reproduced, copied or exhibited in any fashion. Use of this design or the salient elements of this design in any sign done by any other company, without the express written permission of JONES SIGN, is forbidden by law and carries a civil forfeiture of up to 25% of the purchase price of the sign. JONES SIGN will endeavor to closely match colors, including PMS, where specified. We cannot guarantee exact matches due to varying compatibility of surface materials and paints used. All sizes and dimensions are illustrated for client's conception of project and are not to be understood as being exact size or exact scale.

M D/F EXTERNALLY ILLUMINATED REPLACEMENT CABINET FOR EXISTING MONUMENT SIGN (Qty 1)

USD #181  
CASE FILE # PL2019-123

SQUARE FOOTAGE: 71.5



EXISTING  
SCALE: N.T.S.



PROPOSED  
SCALE: N.T.S.

SPECIFICATIONS

1. HDU PANELS SANDBLASTED, PAINT TO MATCH BRAND COLORS; LOGO INCISED INTO HDU PANEL
2. PANELS MOUNT TO FABRICATED ALUMINUM CABINET
3. CABINET TO INSTALL ONTO EXISTING SIGN BASE

NOTES


- SURVEY OF EXISTING SIGN REQUIRED
- EXISTING CABINET TO BE REMOVED, DISCARDED

COLORS/FINISHES

- P-2 MP TO MATCH PMS 704C, SATIN
- P-3 MP BLACK, SATIN
- P-4 MP TO MATCH PMS 468C (50%), SATIN



FRONT VIEW - D/F EXTERNALLY ILLUMINATED REPLACEMENT CABINET - 71.5 SQ. FT.  
SCALE: 1/2"=1'-0"

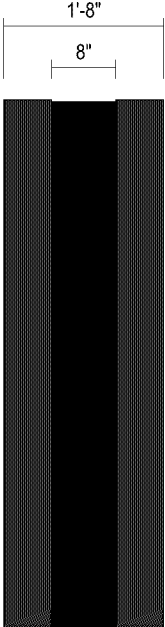

SIDE VIEW

APPROVED  
ZONING REVIEW ONLY  
NMJ 07/19/2019



PROPOSED  
SCALE: N.T.S.

<div>JONES SIGN</div> <div>Your Vision. Accomplished.</div> <div>WWW.JONESSIGN.COM</div>	JOB #: 225061-R8	REV.	DATE	BY	DESCRIPTION	CLIENT APPROVAL	DATE	<div>GREAT WOLF LODGE</div>	GREAT WOLF LODGE	SHEET NUMBER <div>5.0</div>
	DATE: 07.19.2017	1	07.25.17	WAM	DELETE E2, E6. SIMPLIFY OUTSIDE RETAINER PATHS. E1, E3, RADIUS CORNERS E3, E7. SIMPLIFY OUTSIDE EDGE E4				1700 American Boulevard E	
	DESIGNER: A. McKinney	2	07.28.17	WAM	REVISE SIGN E4 DIMENSIONS. ADD E8 SIGN				Bloomington, MN 55425	
	SALES REP: J. Merriman	3	08.01.17	WAM	REVISE SIGN E4 - 80.5 SQ. FT.	LANDLORD APPROVAL	DATE			
	PROJ MGR: B. Georgia	4	08.08.17	WAM	REVISE E3, E7, E8 TO CHANNEL LETTERS. REVISE ARTWORK FOR E8	QC		DESIGN PHASE: CONCEPTUAL		
		5	08.15.17	WAM	DELETE E4, E8. REVISE E1 LAYOUT. SQ. FT., REVISE E3 SQ. FT., ADD MONUMENT AT 100 SQ. FT.					
		6	08.18.17	WAM	REVISE M TO REPLACEMENT CABINET. REVISE ARTWORK					
		7	08.24.17	WAM	REVISE TO RACEWAY MOUNT. SHOW CONNECTOR TUBING. ADD ELEC. WHIP NOTE					
		8	08.30.17	DM	REVISED OAW OF E1 TO 40'-0" AND REVISED NORTH ELEVATION					
		9	00.00.00	XX	XXXX					
		10	00.00.00	XX	XXXX					

This is an original, unpublished drawing by Jones Sign Co., Inc. It is for your personal use in conjunction with a project being planned for you by JONES SIGN. It is not to be shown to anyone outside of your organization, nor is it to be used, reproduced, copied or exhibited in any fashion. Use of this design or the salient elements of this design in any sign done by any other company, without the express written permission of JONES SIGN, is forbidden by law and carries a civil forfeiture of up to 25% of the purchase price of the sign. JONES SIGN will endeavor to closely match colors, including PMS, where specified. We cannot guarantee exact matches due to varying compatibility of surface materials and paints used. All sizes and dimensions are illustrated for client's conception of project and are not to be understood as being exact size or exact scale.