

6 5 4 3 2 1

D
C
B
A

SHEET SPEC ID LIST	
SPEC ID	SPEC SECTION & DESCRIPTION




710 South 2nd Street
8th Floor
Minneapolis, MN 55401
phone: (612) 746-4260
www.jlgarchitects.com
copyright © 2025

REVISION SCHEDULE		
NO.	DESCRIPTION	DATE

KEYNOTES - FLOOR PLAN		
NO.	NOTE	REV.

PRELIMINARY
NOT FOR CONSTRUCTION

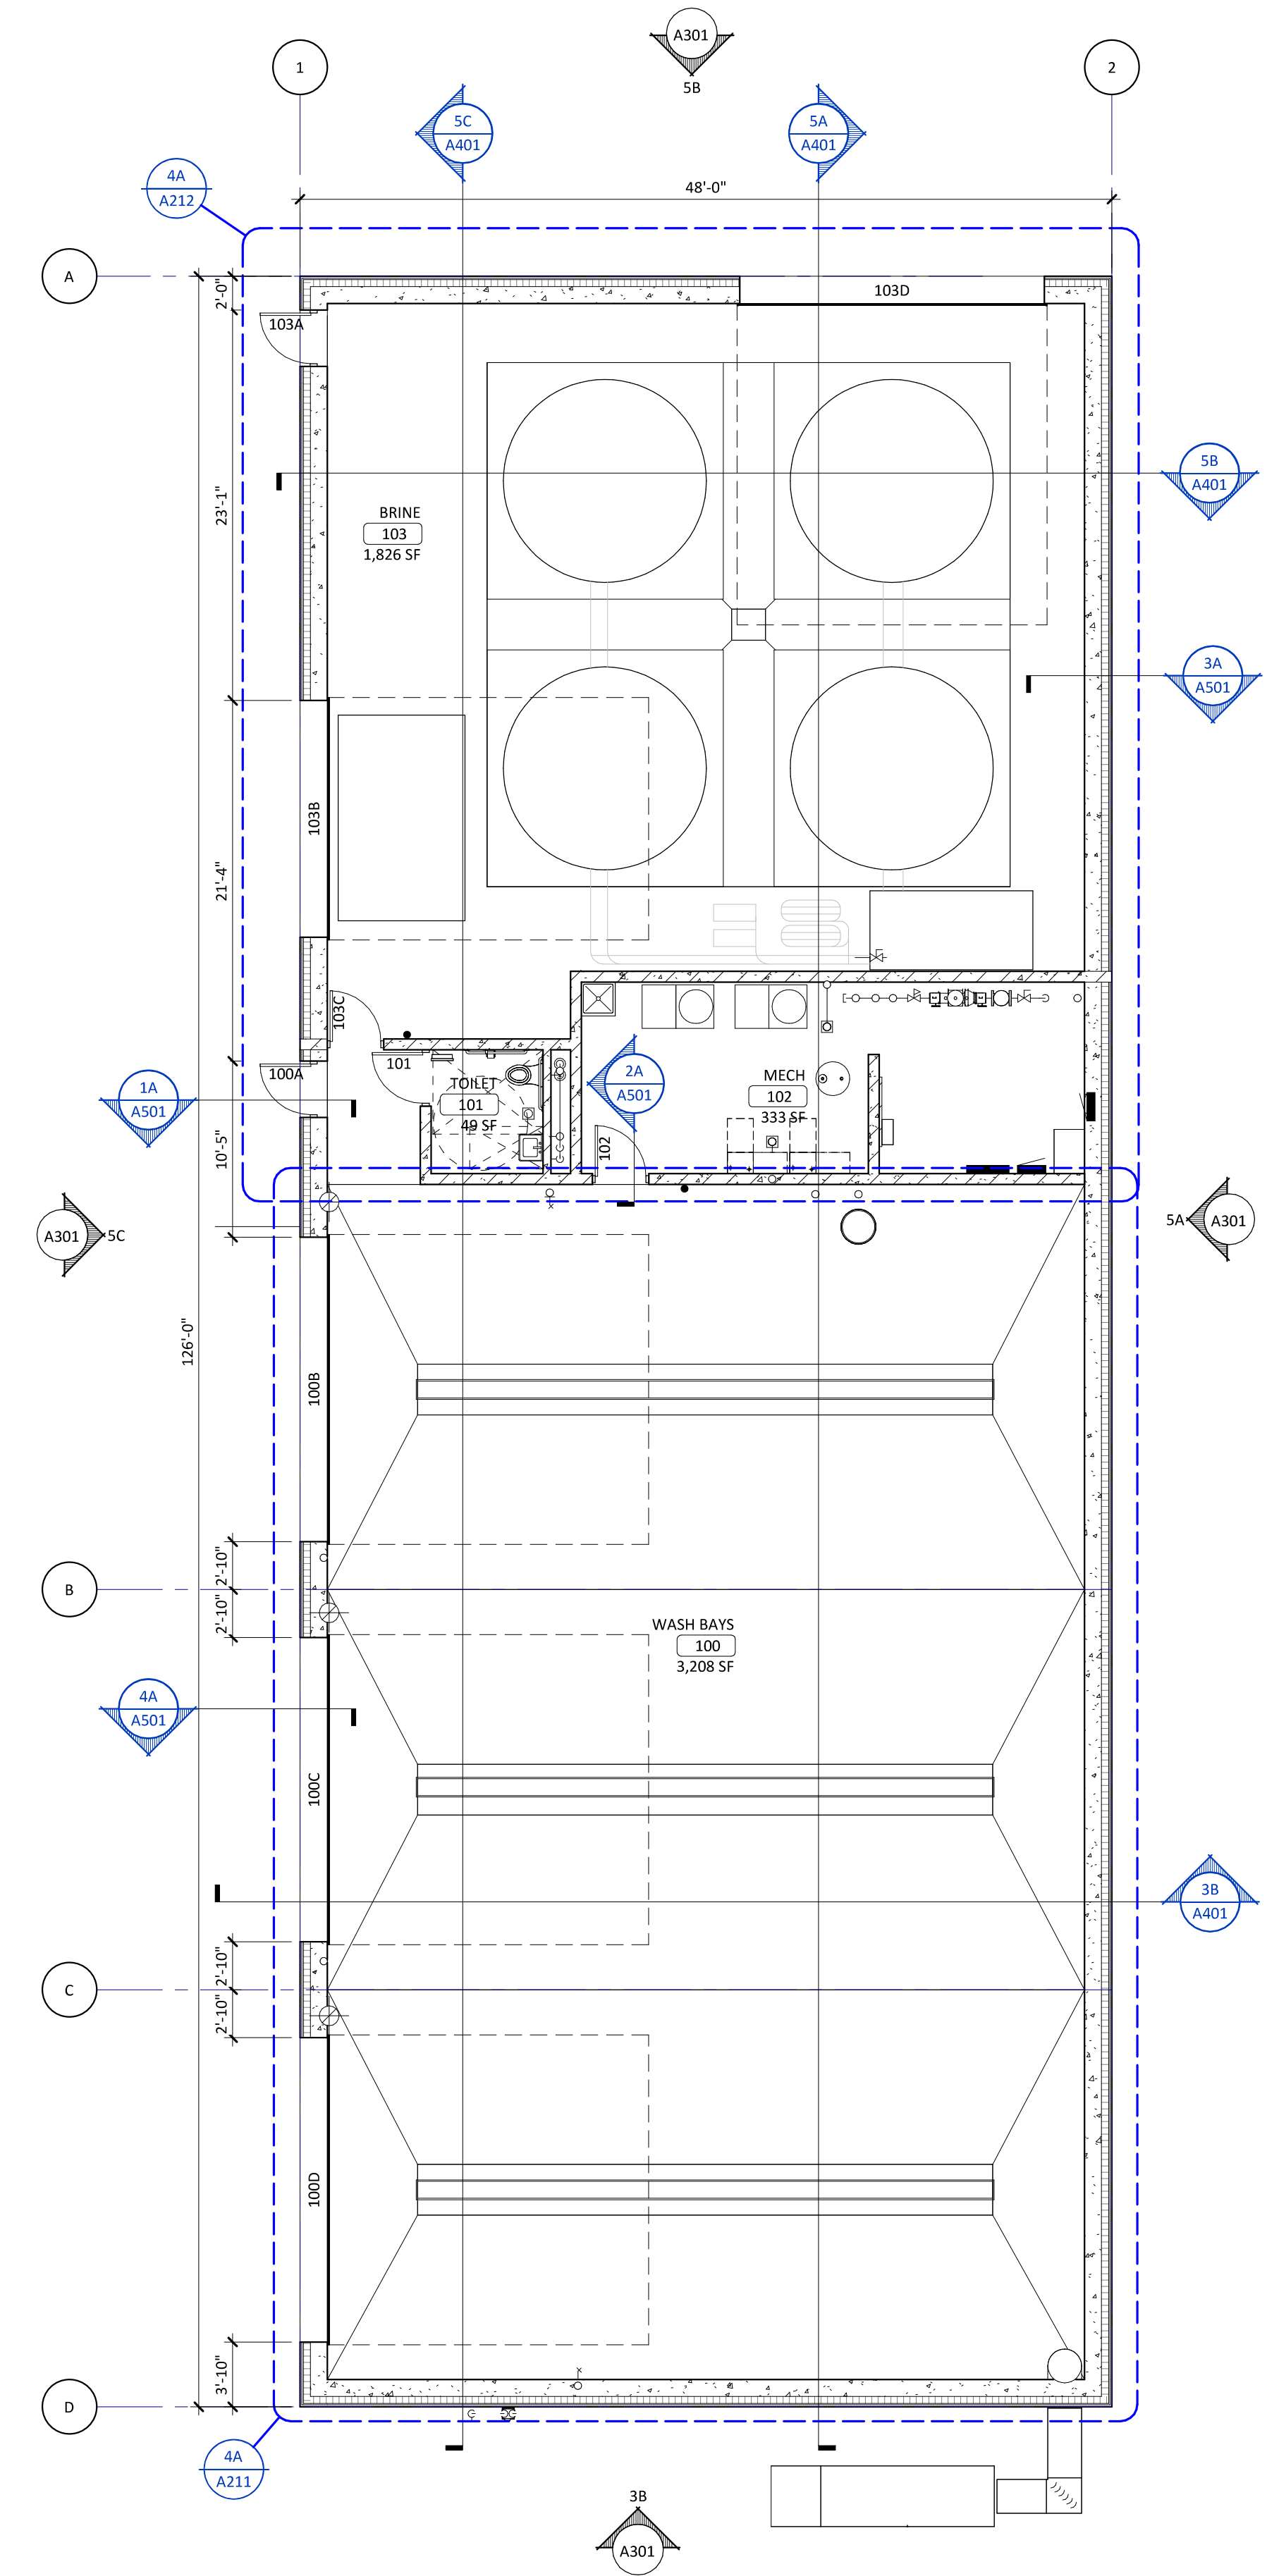

GENERAL NOTES - FLOOR PLAN

- A. FOR TYPICAL BARRIER FREE TOILET ROOM TYPES AND ACCESSORIES REQUIREMENTS AND LOCATIONS SEE DWG G120.
- B. FOR TYPICAL HOUSEKEEPING CLOSETS ACCESSORIES REQUIREMENTS AND MOUNTING LOCATIONS SEE DWG GXXX.
- C. ALL PARTITION TYPES ARE "MB" TYPICALLY UNLESS OTHERWISE NOTED.
- D. TYPICALLY INSTALL SOAP DISPENSERS AND PAPER TOWEL DISPENSER AT ALL SINKS UNLESS NOTED OTHERWISE.
- E. COORDINATE DIMENSIONS WITH ASTERISK (IE - *X'-X") WITH EQUIPMENT VENDOR.
- F. PROVIDE BULLNOSE ON ALL CMU OUTSIDE CORNERS - TYPICAL.
- G. ALL DIMENSIONS INDICATED AS 'CLEAR' ARE TO FACE OF FINISH (GYPSUM, TILE, ETC.).
- H. ALL MASONRY DIMENSIONS ARE TO FACE OF MASONRY UNLESS NOTED OTHERWISE.
- I. ALL EXTERIOR OPENING DIMENSIONS ARE ROUGH OPENINGS.
- J. COORDINATE ALL FLOOR OPENING DIMENSIONS AND CLEARANCES FOR DUCTWORK WITH MECHANICAL CONTRACTOR - TYPICAL.
- K. COORDINATE AND/OR CONFIRM ANY DIMENSIONAL DISCREPANCIES WITH ARCHITECT PRIOR TO INSTALLATION.

CITY OF BLOOMINGTON
BRINE BUILDING
BLOOMINGTON, MN

DATE
12/19/2025
PHASE
DESIGN DOCUMENTS

PROJECT
22263.01

SHEET
A201

BRINE FLOOR PLAN

EXHIBIT D
Page 1

4A BRINE BUILDING FLOOR PLAN
A201 SCALE: 1/8" = 1'-0"

1/13/2026 4:07:19 PM

6 5 4 3 2 1