


CASE FILE #PL201700278

Westwood Community Church Space Proposal: 6301 Cecilia Circle Building

Provide a site plan so parking lot can be reviewed.

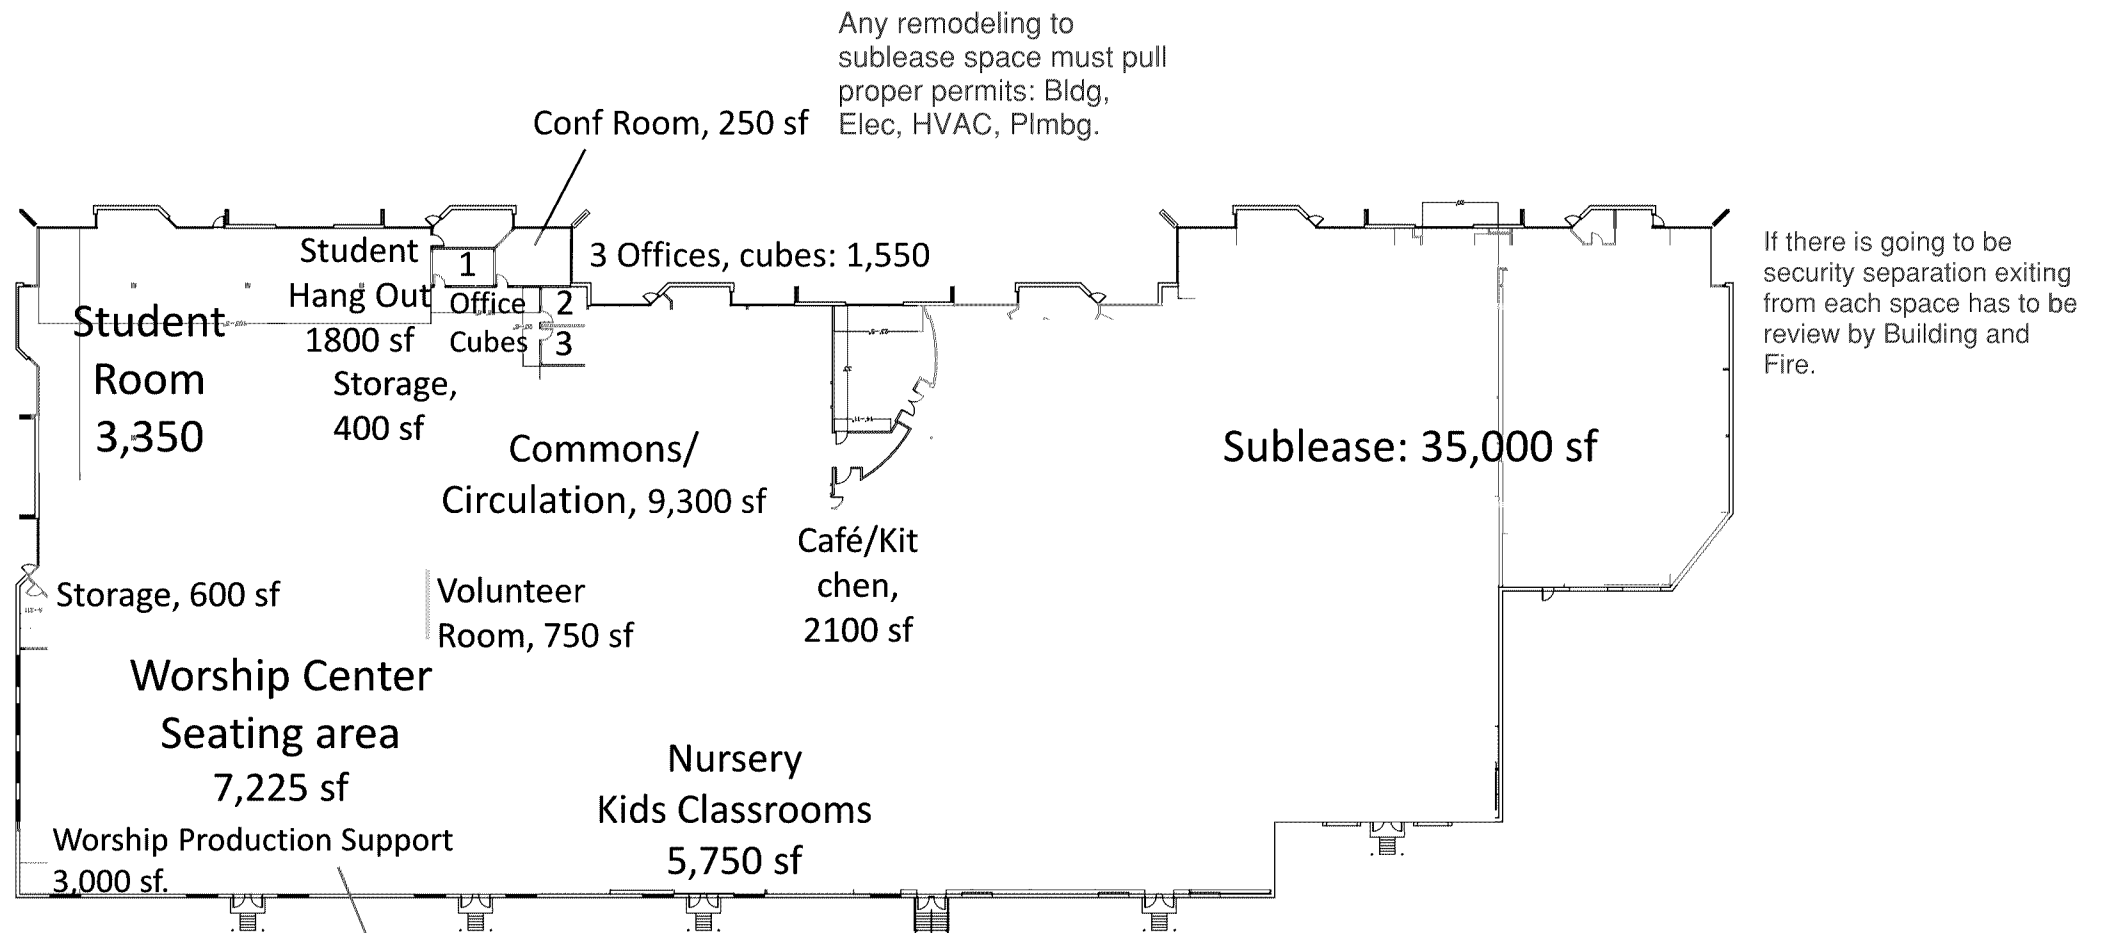

If there is going to be security separation exiting from each space has to be review by Building and Fire.

- 2 Rear Screen Projection Rooms
- Amplifier/ Dimmer Room
- AV Equipment Storage
- Transformer Room
- Green Room

Nursery required to meet the requirements of an E or I occupancy if used on a day to day basis.

Fire alarm system required to meet the design for an assembly occupancy.

Environmental Health, Mechanical and Fire will evaluate cafe plan to determine hood ventilation and suppression system requirements.