


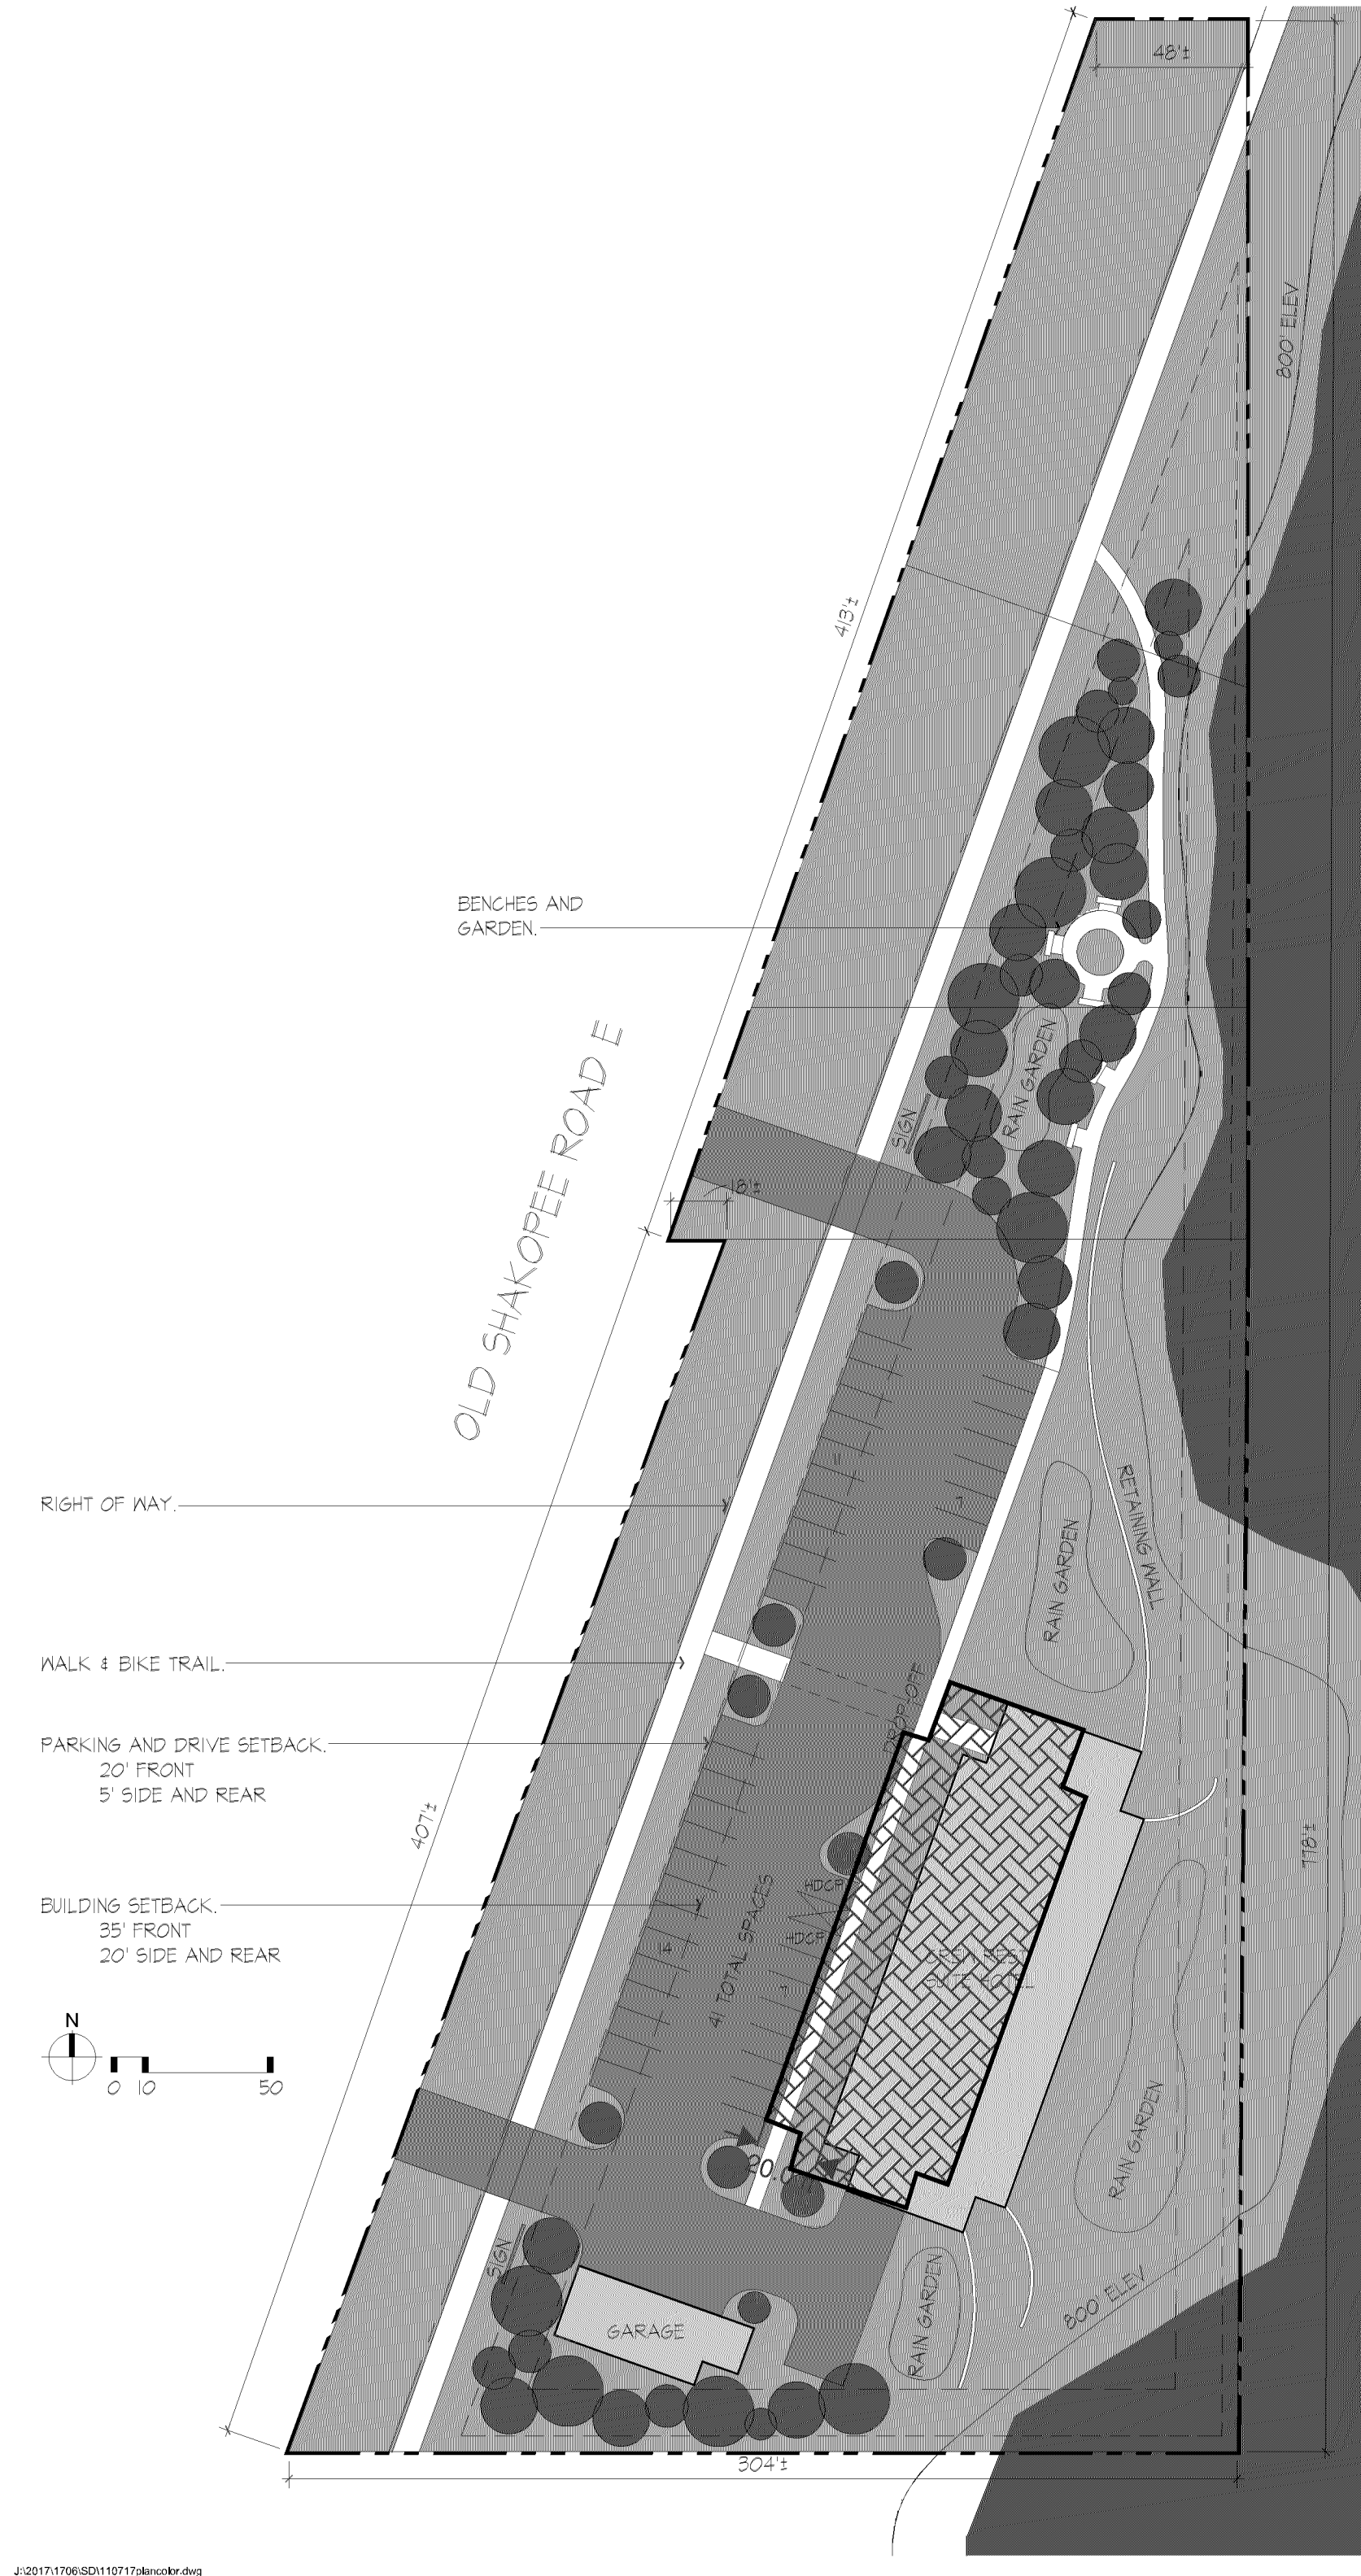



McMonigal Architects

McMonigal Architects, LLC
1227 Tyler Street NE, Suite 100
Minneapolis, Minnesota 55413
Rosemary McMonigal, FAIA
612 331-1244

Project
**CREW REST, LLC
SUITE HOTEL**

DEVELOPMENT
REVIEW COMMITTEE

Architect's Project #1706
November 10, 2017

Revisions		
Number	Description	Date

PRELIMINARY SITE PLAN


DEVELOPMENT REVIEW COMMITTEE

Architect's Project #1706 November 10, 2017	
Revisions Number	Description Date
BUILDING PLANS	

A2

OF 3

COPYRIGHT 2017 MCMONIGAL ARCHITECTS, LLC

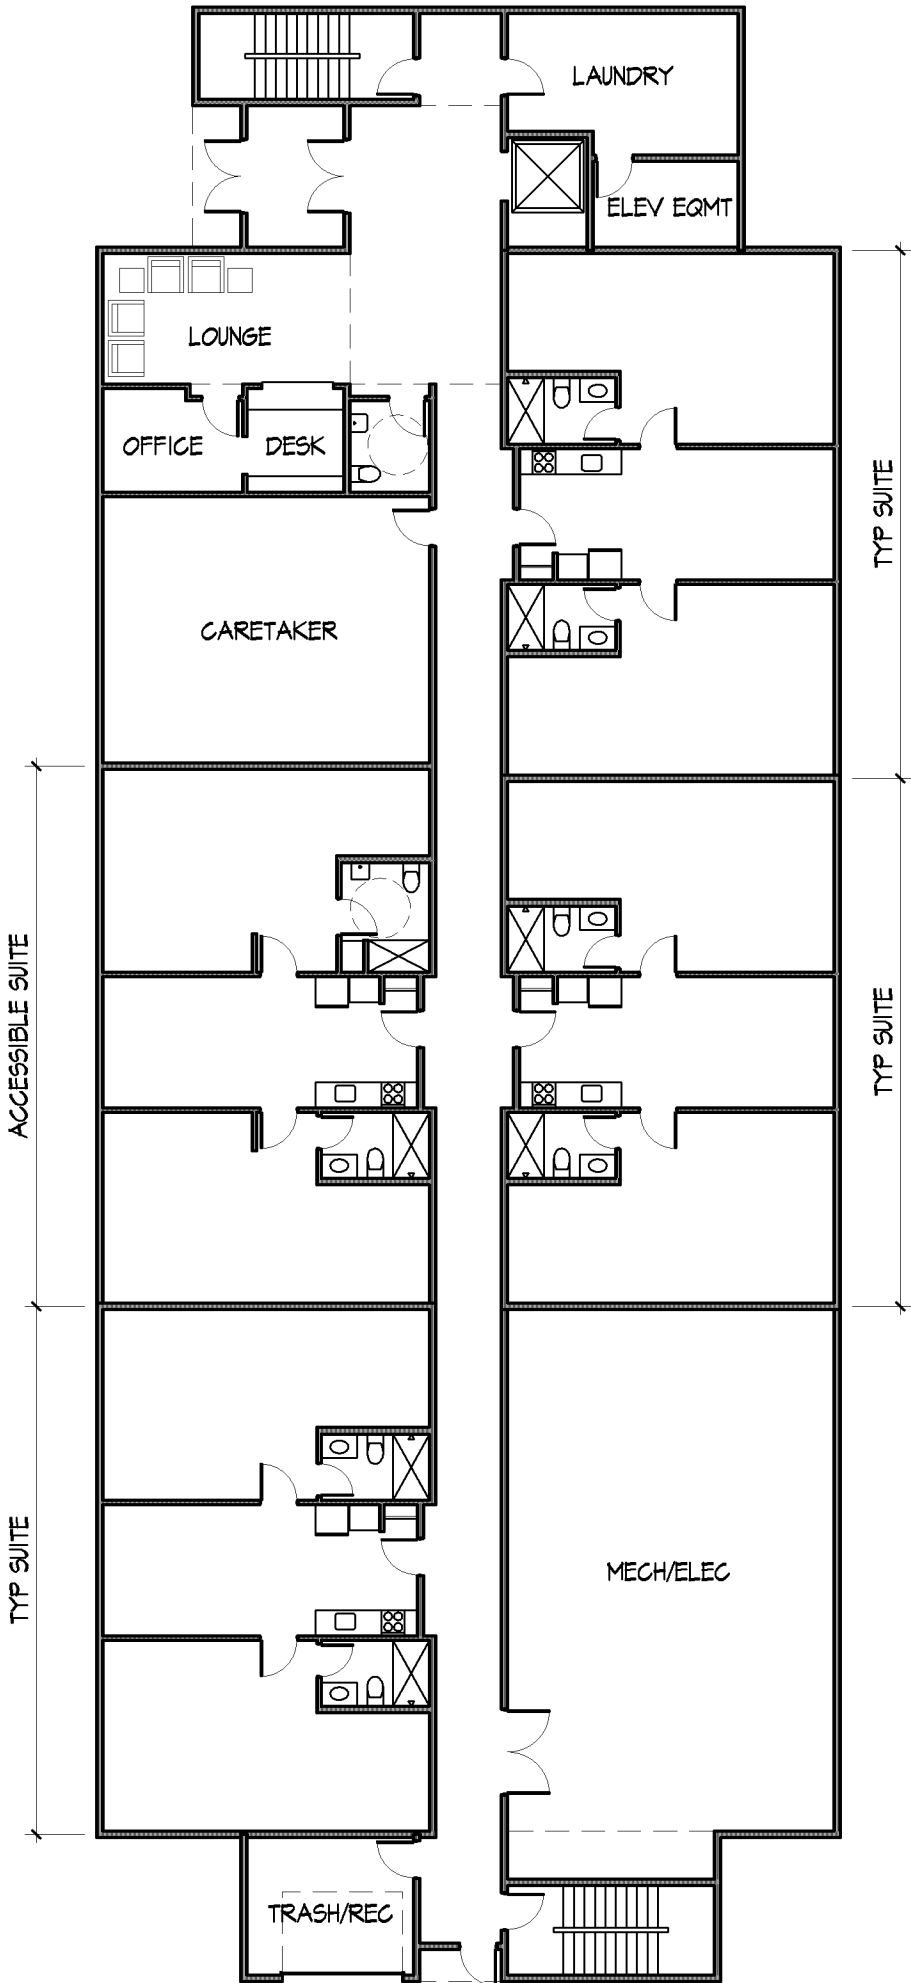


1

A2

FIRST FLOOR PLAN

1/16" = 1'-0"

4 SUITES PLUS CARETAKER

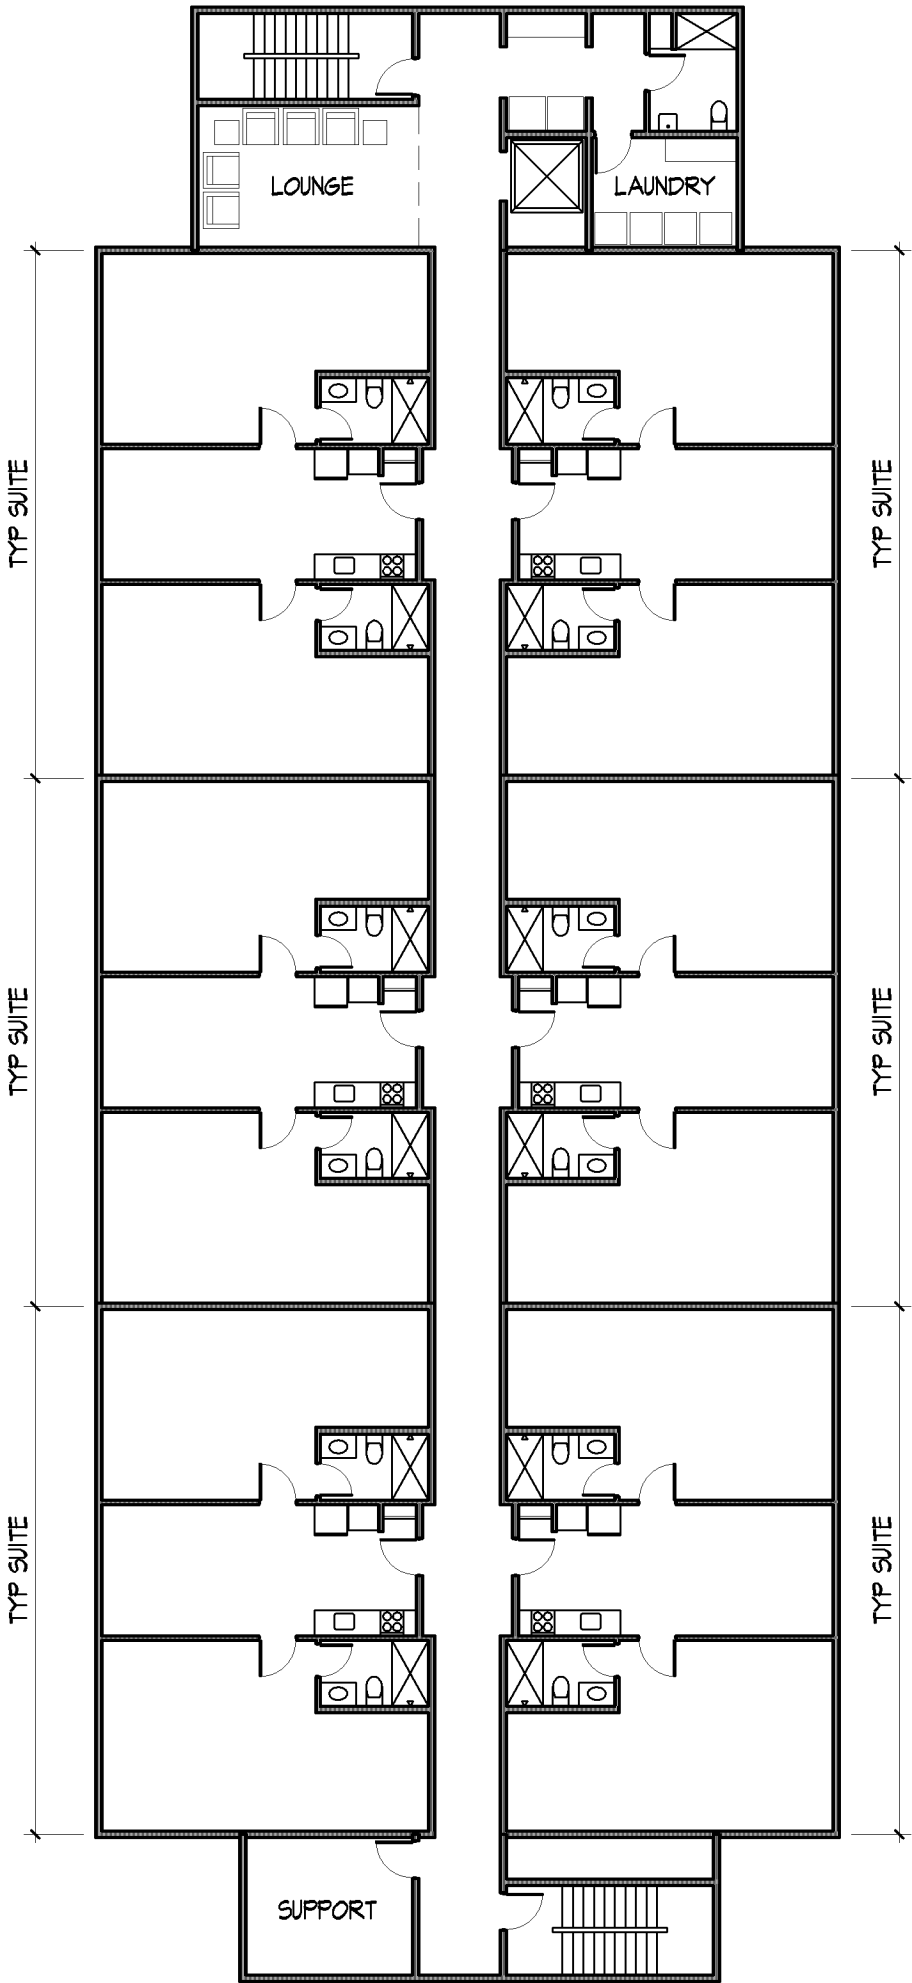

2


A2

SECOND & THIRD FLOOR PLANS


1/16" = 1'-0"

6 SUITES PER FLOOR

Architect's Project #1706 November 10, 2017	
Revisions Number	Description Date
TYPICAL SUITE PLAN	

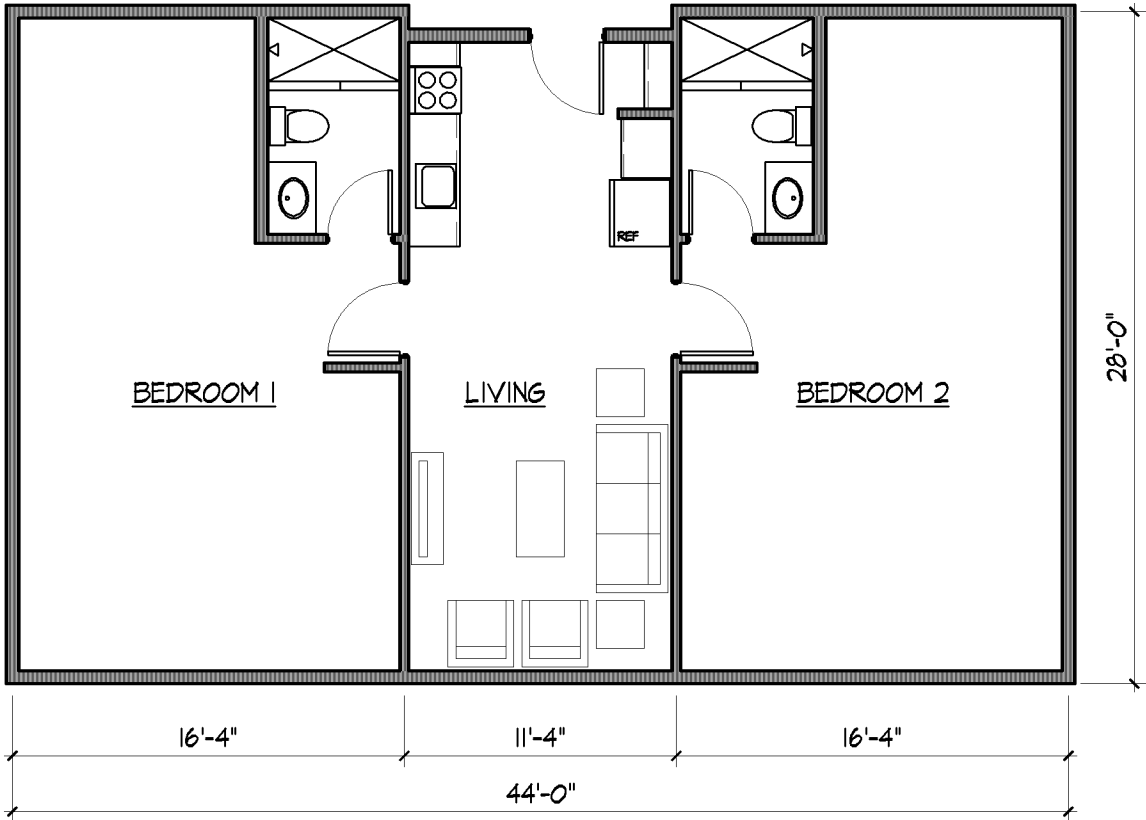

6 PEOPLE MAX IN EACH BEDROOM, 12 PEOPLE PER SUITE.
375 NSF ACTUAL IN EACH BEDROOM/ 360 MIN REQ FOR 6 PEOPLE.

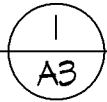

TYPICAL SUITE PLAN

1/8" = 1'-0"

1170 NSF PER SUITE
1232 GSF PER SUITE