


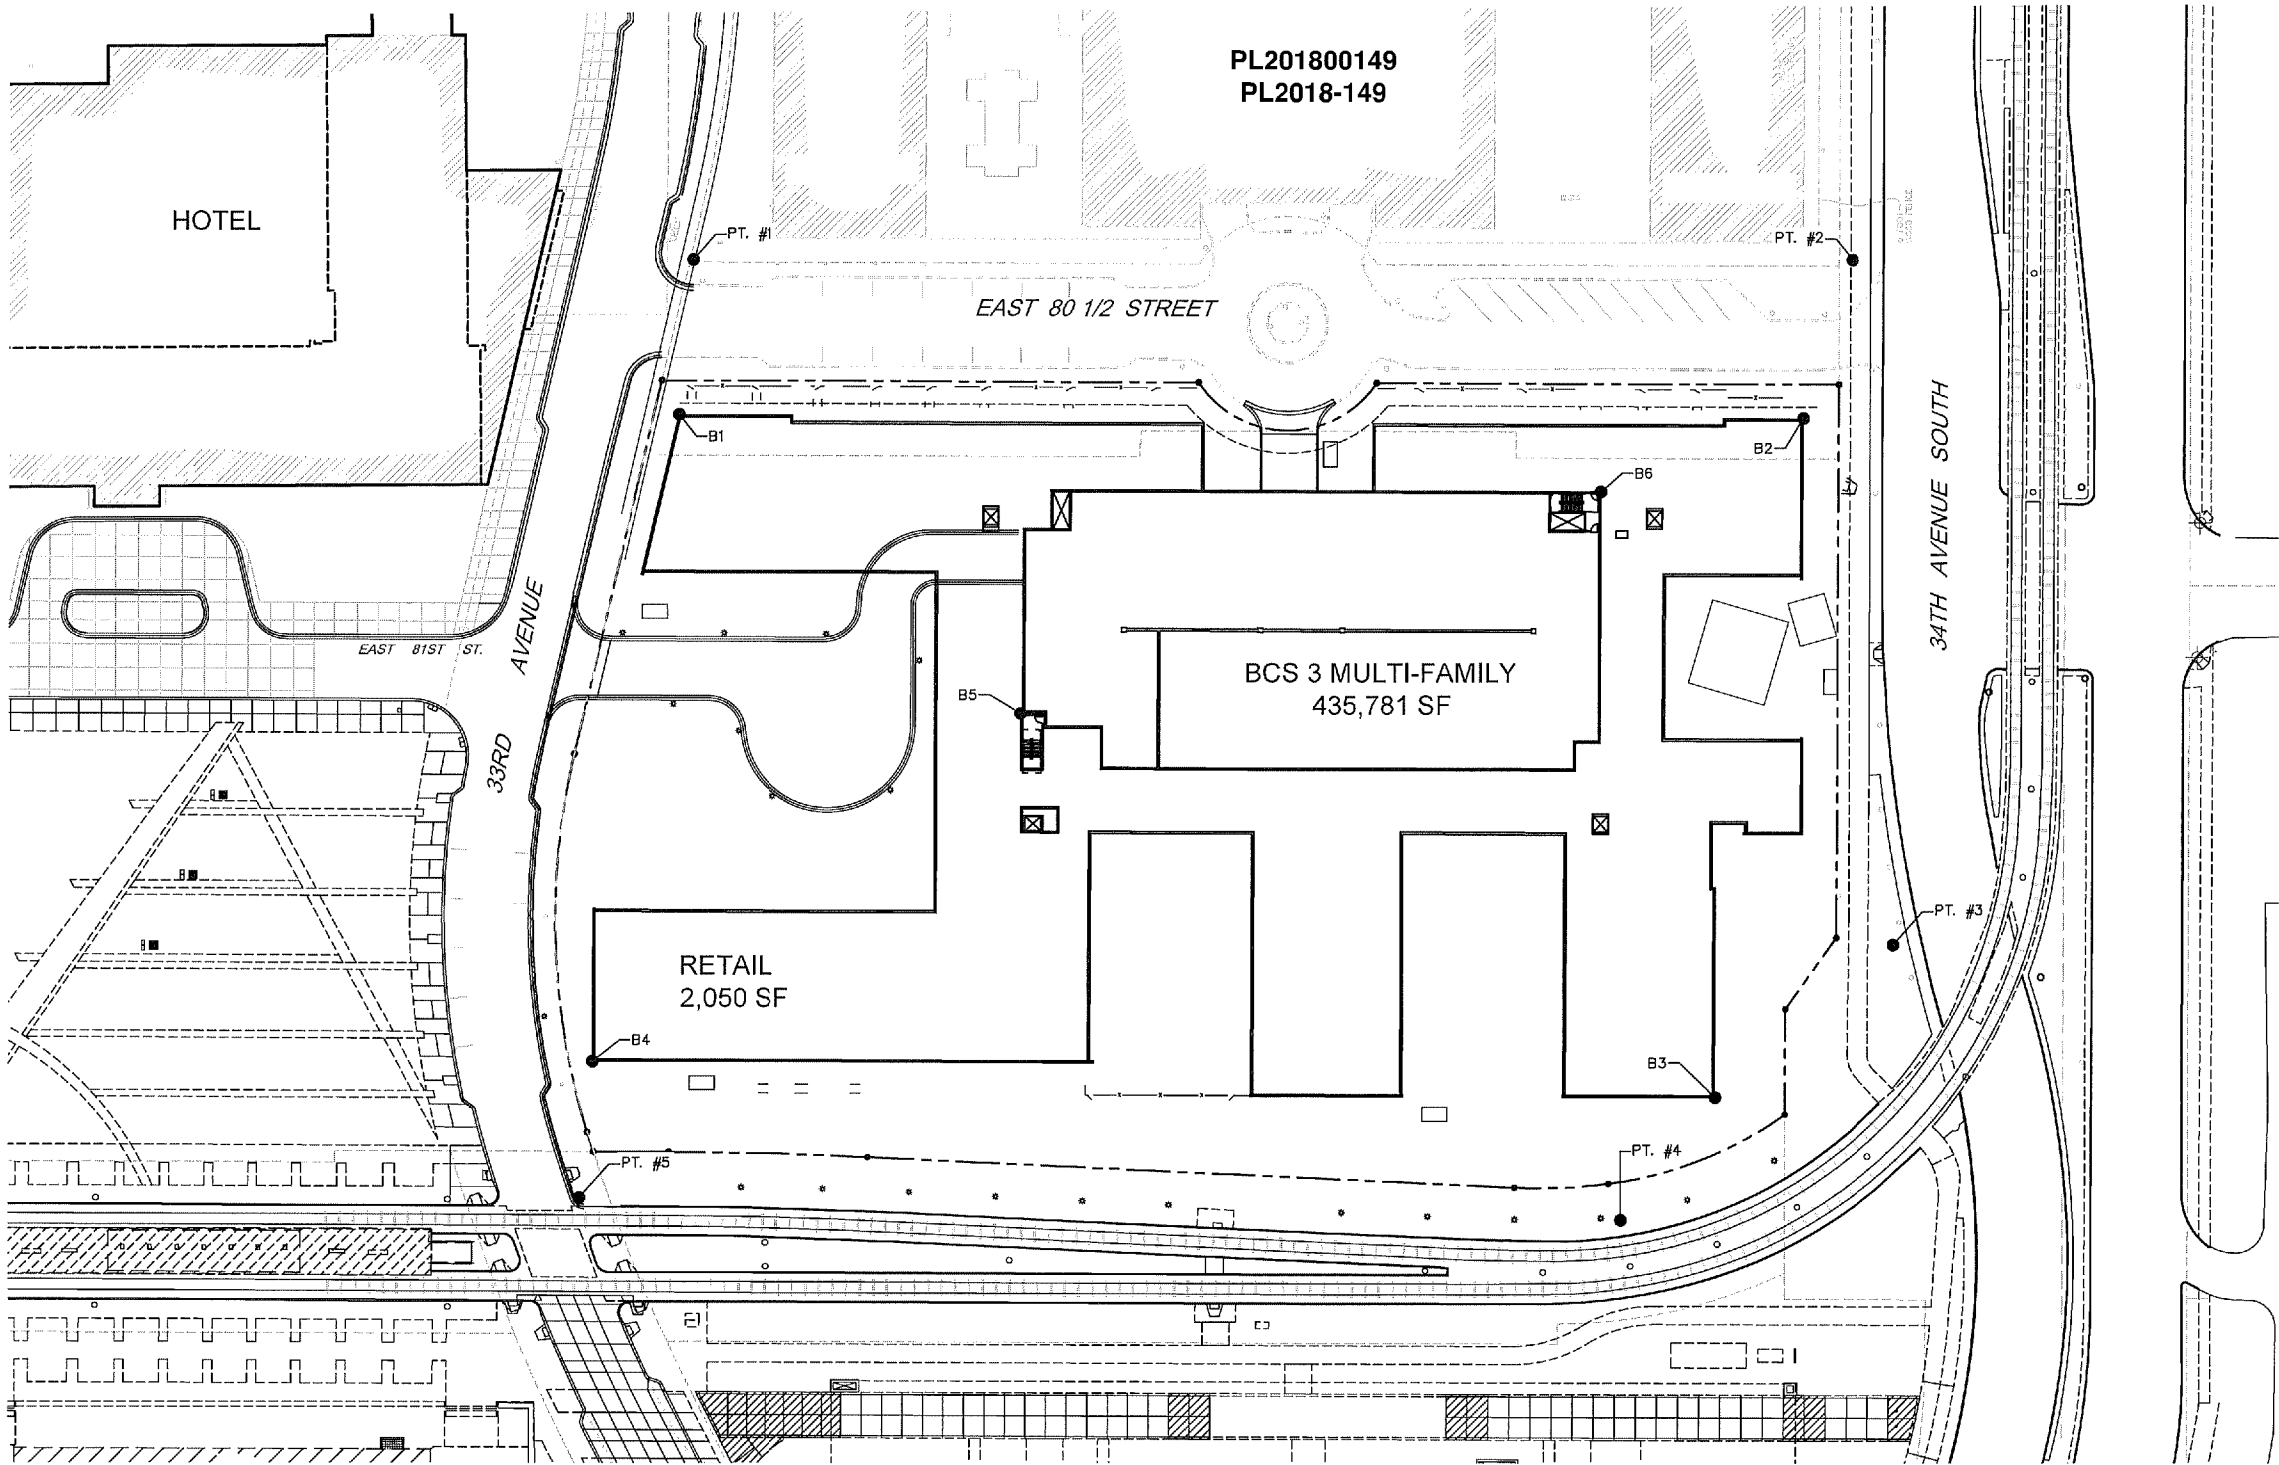

BCS 3
Multi-Family
8051 33rd Ave S, Bloomington, MN
55425
McGough

esg
ARCHITECTURE & DESIGN
598 Washington Avenue South, Suite 1080
Bloomington, MN 55415
p 612.339.5588 | f 612.339.5382
www.esgarch.com

I hereby certify that this plan, specification, or
report was prepared by me or under my direct
supervision and that I am a duly licensed architect
under the laws of the State of Minnesota

Signature
Thomas J. Leuch
Typed or Printed Name
License # Date

Kimley»Horn

NOT FOR
CONSTRUCTION

DEVELOPMENT
APPLICATION
1/31/2018

ORIGINAL ISSUE:
11/27/17
REVISIONS:
No. Description Date

217530.00
PROJECT NUMBER

LEG. DRAWN BY THL
KEY PLAN CHECKED BY

BCS 3 Multi-Family

FDP AIRPORT ZONING
PERMIT PLAN

C7.0

	DESCRIPTION	GEODETC POSITION (NAD 83, MINNESOTA, SOUTH ZONE) (ddmmss.ss)		MINNESOTA SOUTH STATE PLANE COORDINATES (feet)		GROUND ELEVATION (feet)	OBJECT HEIGHT (feet)	CONSTRUCTION OBJECT ELEVATION (feet)	OFFSET FROM RUNWAY 35-17 CENTERLINE (feet)	CENTERLINE DISTANCE RUNWAY 35-17 THRESHOLD (feet)	PART 77 SURFACE ELEVATION (feet)	PART 77 SURFACE DIFFERENCE (1) (feet)
		LATITUDE	LONGITUDE	NORTHING	EASTING							
1	Work Zone (Crane)	N44° 51' 27.36"	W93° 13' 31.44"	1006207.53	2825523.69	821.0	170	991.0	2286.22	3613.62	991.0	0.0
2	Work Zone (Crane)	N44° 51' 27.36"	W93° 13' 24.60"	1006212.21	2826016.35	821.0	170	991.0	2787.49	3707.20	991.0	0.0
3	Work Zone (Crane)	N44° 51' 24.12"	W93° 13' 24.24"	1005884.35	2826045.40	821.0	170	991.0	2749.98	4006.38	991.0	0.0
4	Work Zone (Crane)	N44° 51' 23.04"	W93° 13' 26.04"	1005773.75	2825916.79	821.0	170	991.0	2610.06	4103.17	991.0	0.0
5	Work Zone (Crane)	N44° 51' 23.04"	W93° 13' 32.16"	1005769.57	2825475.97	821.0	170	991.0	2161.65	4009.41	991.0	0.0
B1	Building Parapet	N44° 51' 26.64"	W93° 13' 31.80"	1006134.37	2825498.45	821.5	71	892.5	2267.48	3679.45	991.0	-98.5
B2	Building Parapet	N44° 51' 26.64"	W93° 13' 24.96"	1006139.05	2825991.11	821.5	71	892.5	2753.25	3771.77	991.0	-98.5
B3	Building Parapet	N44° 51' 23.76"	W93° 13' 25.32"	1005847.16	2825967.95	821.5	71	892.5	2660.56	4058.00	991.0	-98.5
B4	Building Parapet	N44° 51' 23.76"	W93° 13' 32.16"	1005842.48	2825475.28	821.5	71	892.5	2178.31	3951.67	991.0	-98.5
B5	Stairwell Parapet	N44° 51' 25.20"	W93° 13' 29.64"	1005990.03	2825655.41	821.5	75.5	897.0	2391.71	3836.08	991.0	-94.0
B6	Stairwell Parapet	N44° 51' 26.28"	W93° 13' 26.04"	1006101.85	2825913.67	821.5	75.5	897.0	2660.23	3787.05	991.0	-94.0

(1) NEGATIVE VALUES INDICATE OBJECT IS BELOW IMAGINARY SURFACE

