

PL201900032
PL2019-32

Building is required to be sprinklered per MSBC 1306.

Provide for the new structure and maintain for existing structures emergency vehicle access throughout the property.


Trash and recycling storage must be attached to the building with interior access meet City Code Section 21.501.27 and MN Administrative Rules 1303.1500 (Recycling).

Drive-throughs must not be closer to the street than the building and limited to one lane. This proposal appears to have two lanes or is the second lane a pass-through lane?

Maximum setback allowed along 98th Street is 40 feet

Six stacking spaces must be provided per drive-through lane.


Existing signal cabinets in the SE corner of intersection may be affected with this layout.

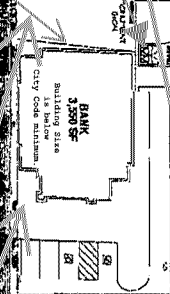

Parking lot modifications are needed to make the circulation work for a business and drive through in this area.

No sanitary wye serving the outlot at this time. Main under WB 98th St.

Building will interfere with staircase access from sidewalk. Grading plan will be needed to address grade separation from sidewalk and access road as well as the retaining walls.

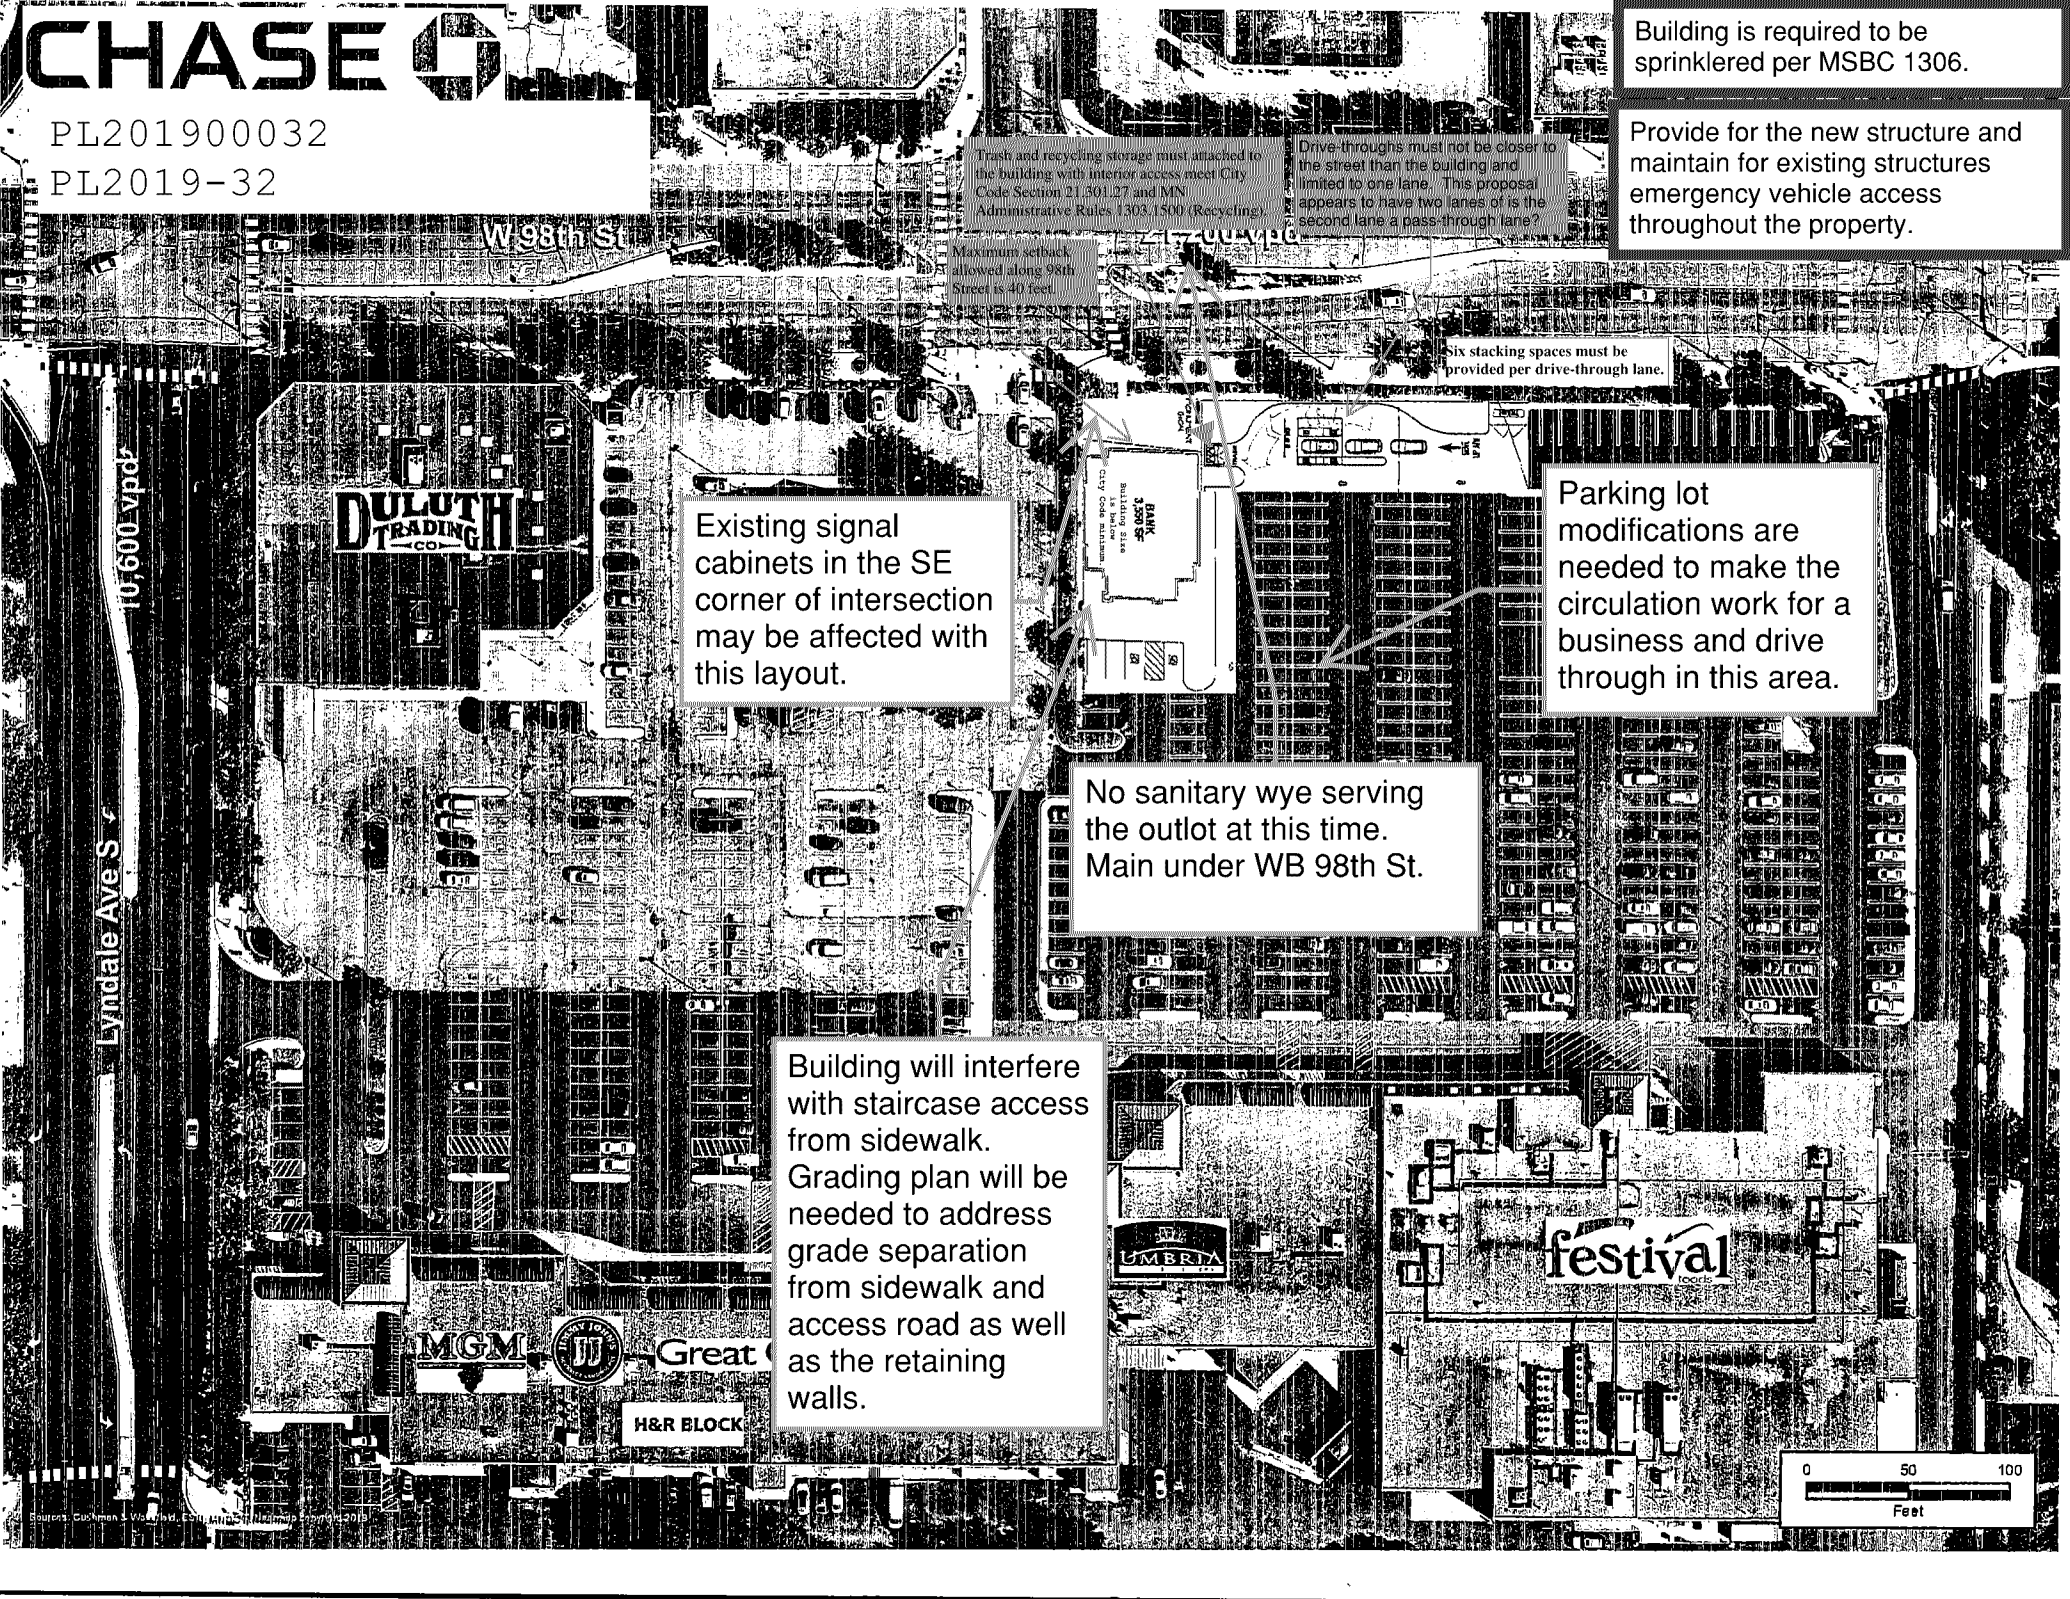

Must meet current MN State Building Code

Must meet MN Accessibility Code




SAC review by MET council will be required.

When 80% of plans are completed, a preliminary plan review meeting can be set up with Building & Inspections manager.

Plans must include a current building code analysis.

PL201900032

PL2019-32

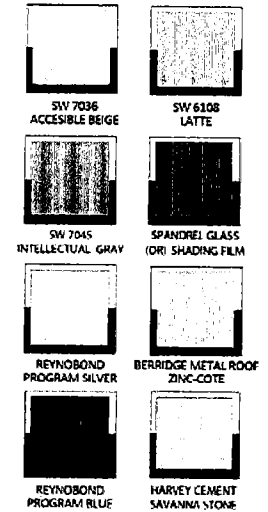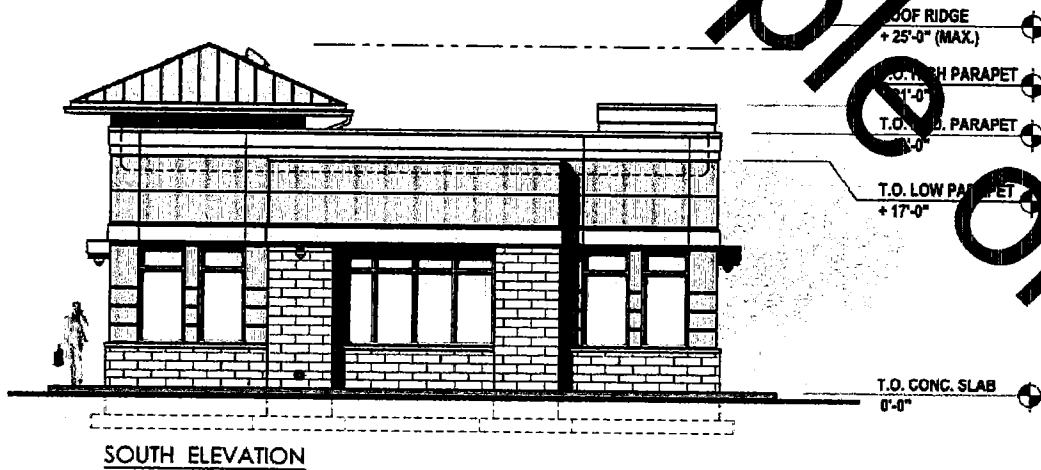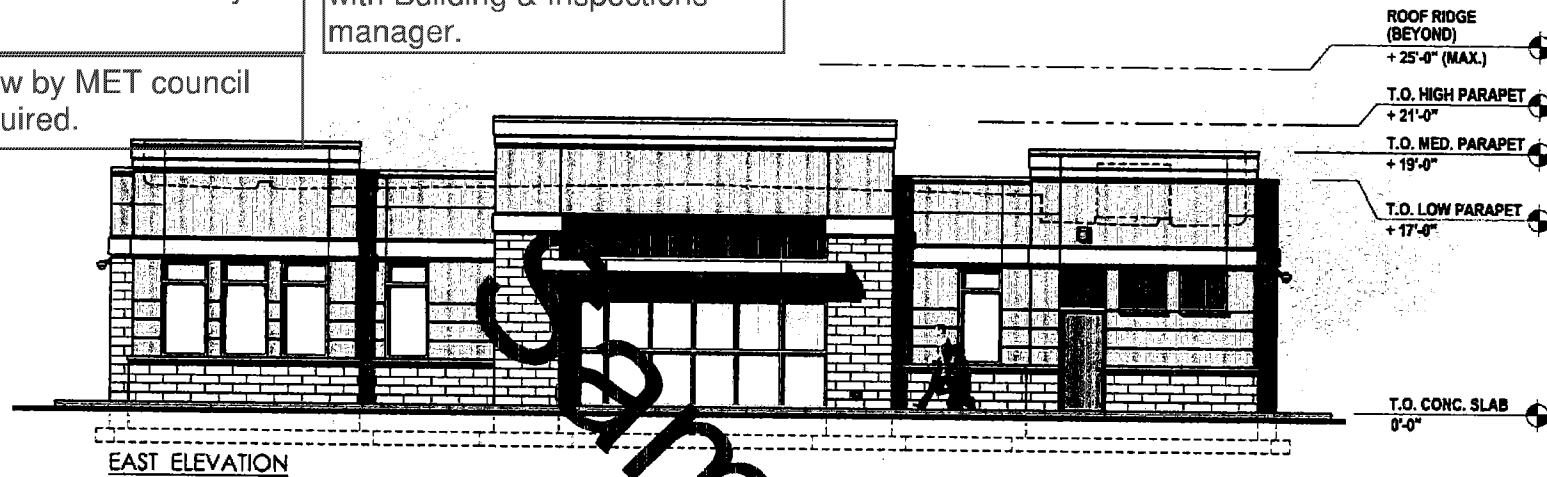


PL201900032
PL2019-32




SW 7036 ACCESSIBLE BEIGE	SW 6108 LATTE
SW 7045 INTELLECTUAL GRAY	SPANDELL GLASS (OR) SHADING FILM
REYNOBOND PROGRAM SILVER	BERRIDGE METAL ROOF ZINC-COTE
REYNOBOND PROGRAM BLUE	HARVEY CEMENT SAVANNA STONE

PL201900032


PL2019-32

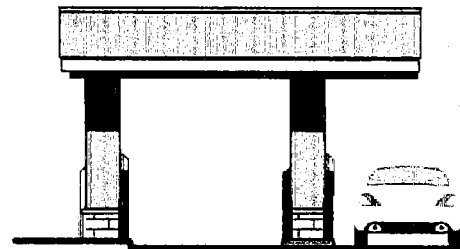


SOUTH ELEVATION

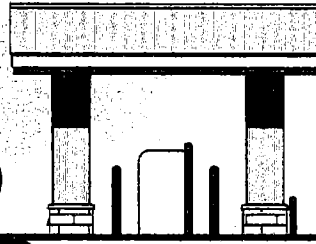

WEST ELEVATION

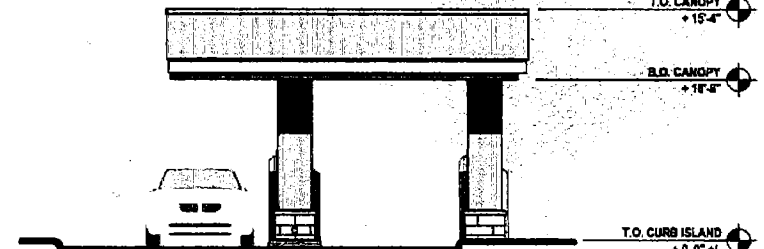

NORTH ELEVATION

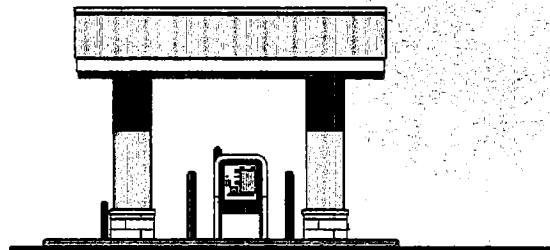

EAST ELEVATION




SW 7045
INTELLECTUAL GRAY



SW 6108
LATTE




REYNOBOND
PROGRAM SILVER

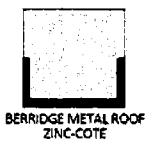

BERRIDGE METAL ROOF
ZINC-COTE



SW 7036
ACCESSIBLE BEIGE

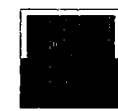

REYNOBOND
PROGRAM BLUE



HARVEY CEMENT
SAVANNA STONE