


CASE FILE #PL201800255

APPLICATION
WITHDRAWN



BIRDSEYE VIEW OF LOOKING WEST DOWN 80-1/2 STREET

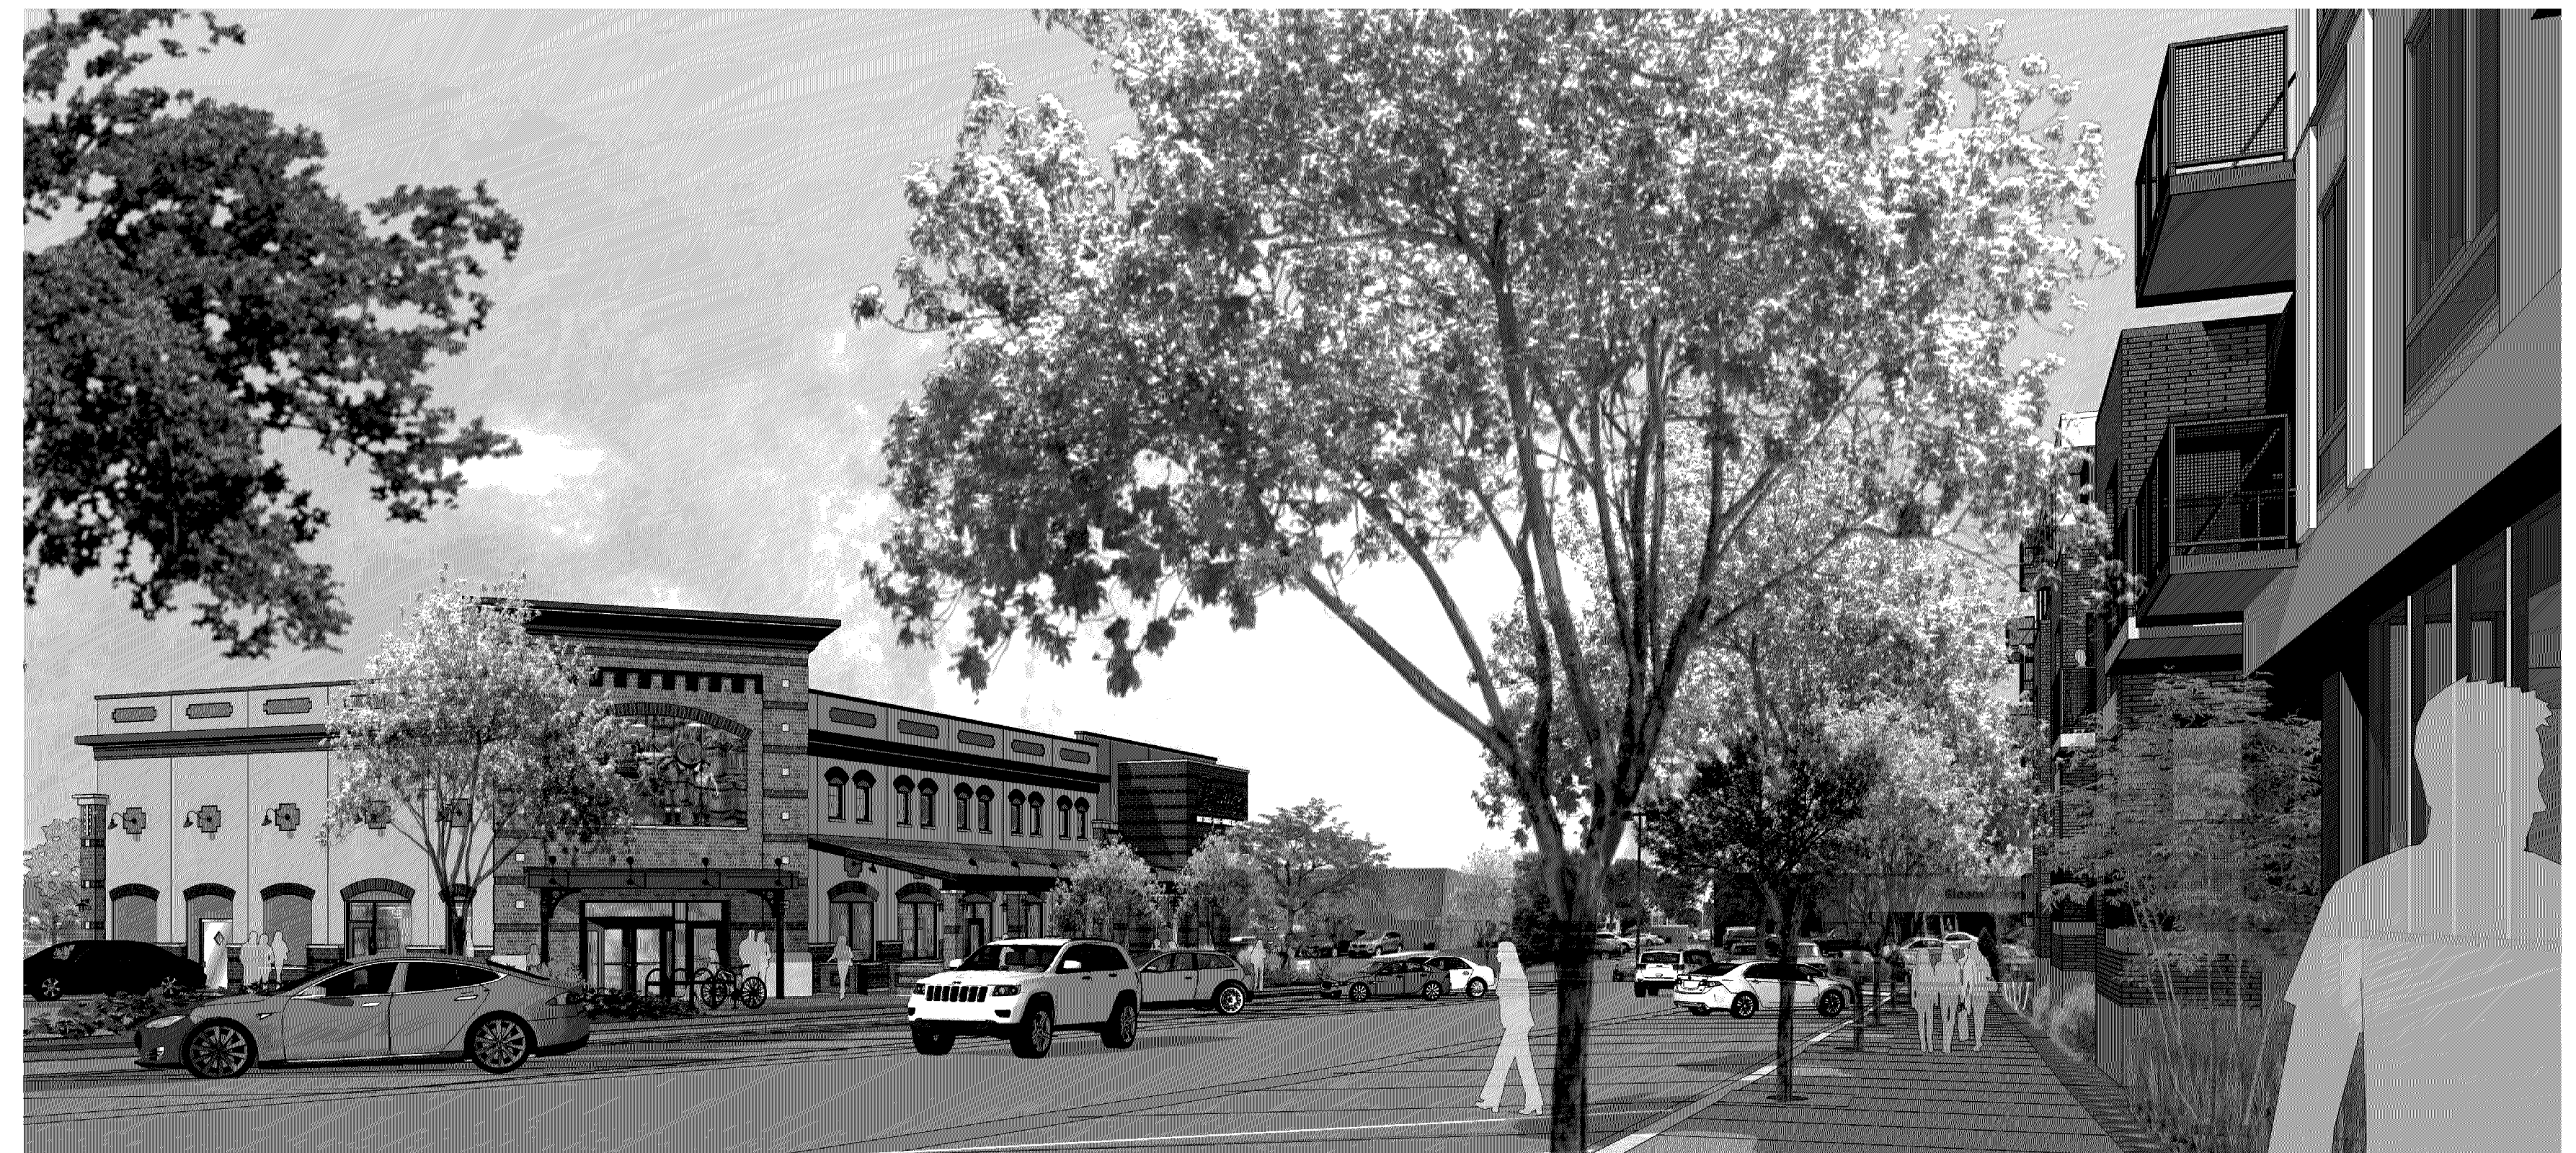

STREET LEVEL VIEW LOOKING NORTHEAST FROM 80-1/2 STREET



STREET LEVEL VIEW OF LOOKING EAST DOWN 80-1/2 STREET



STREET LEVEL VIEW OF PROPOSED RESTAURANT FROM 80-1/2 STREET

KNOX &
AMERICAN
8000 Knox Avenue South
Bloomington, MN

STUARTCO
YOUR HOME. OUR COMMITMENT.

esg

elness swenson graham architects
500 washington avenue south
minneapolis, minnesota 55415
p. 612.339.5508
f. 612.339.5382
www.esgarch.com

NOT FOR
CONSTRUCTION

Formal DRC
10/3/2018

ORIGINAL ISSUE: 08/20/18

REVISIONS

No.	Description	Date
-----	-------------	------

215805.00
PROJECT NUMBER

Author	Checker
DRAWN BY	CHECKED BY

KEY PLAN

KNOX & AMERICAN

PERSPECTIVE VIEWS
A3-4.1