


PL2022-38

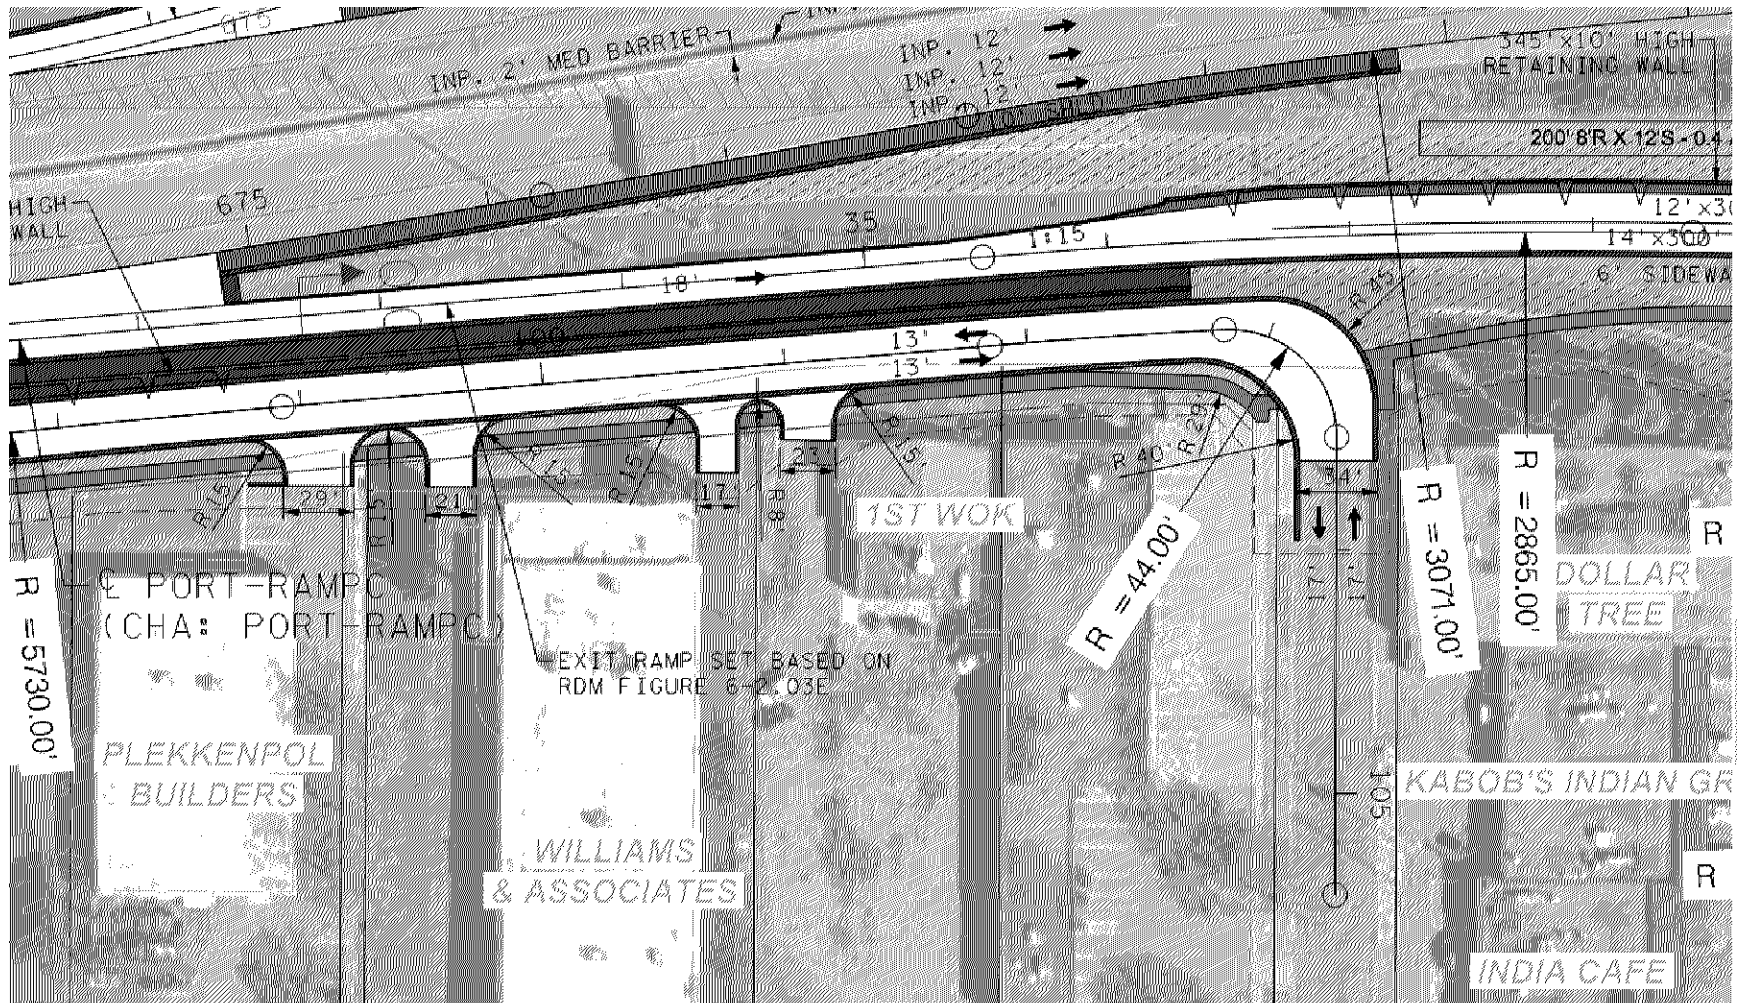

From MnDOT layout dated 9/22/2021