


# FRAUENSHUH - PARKING ADDITION

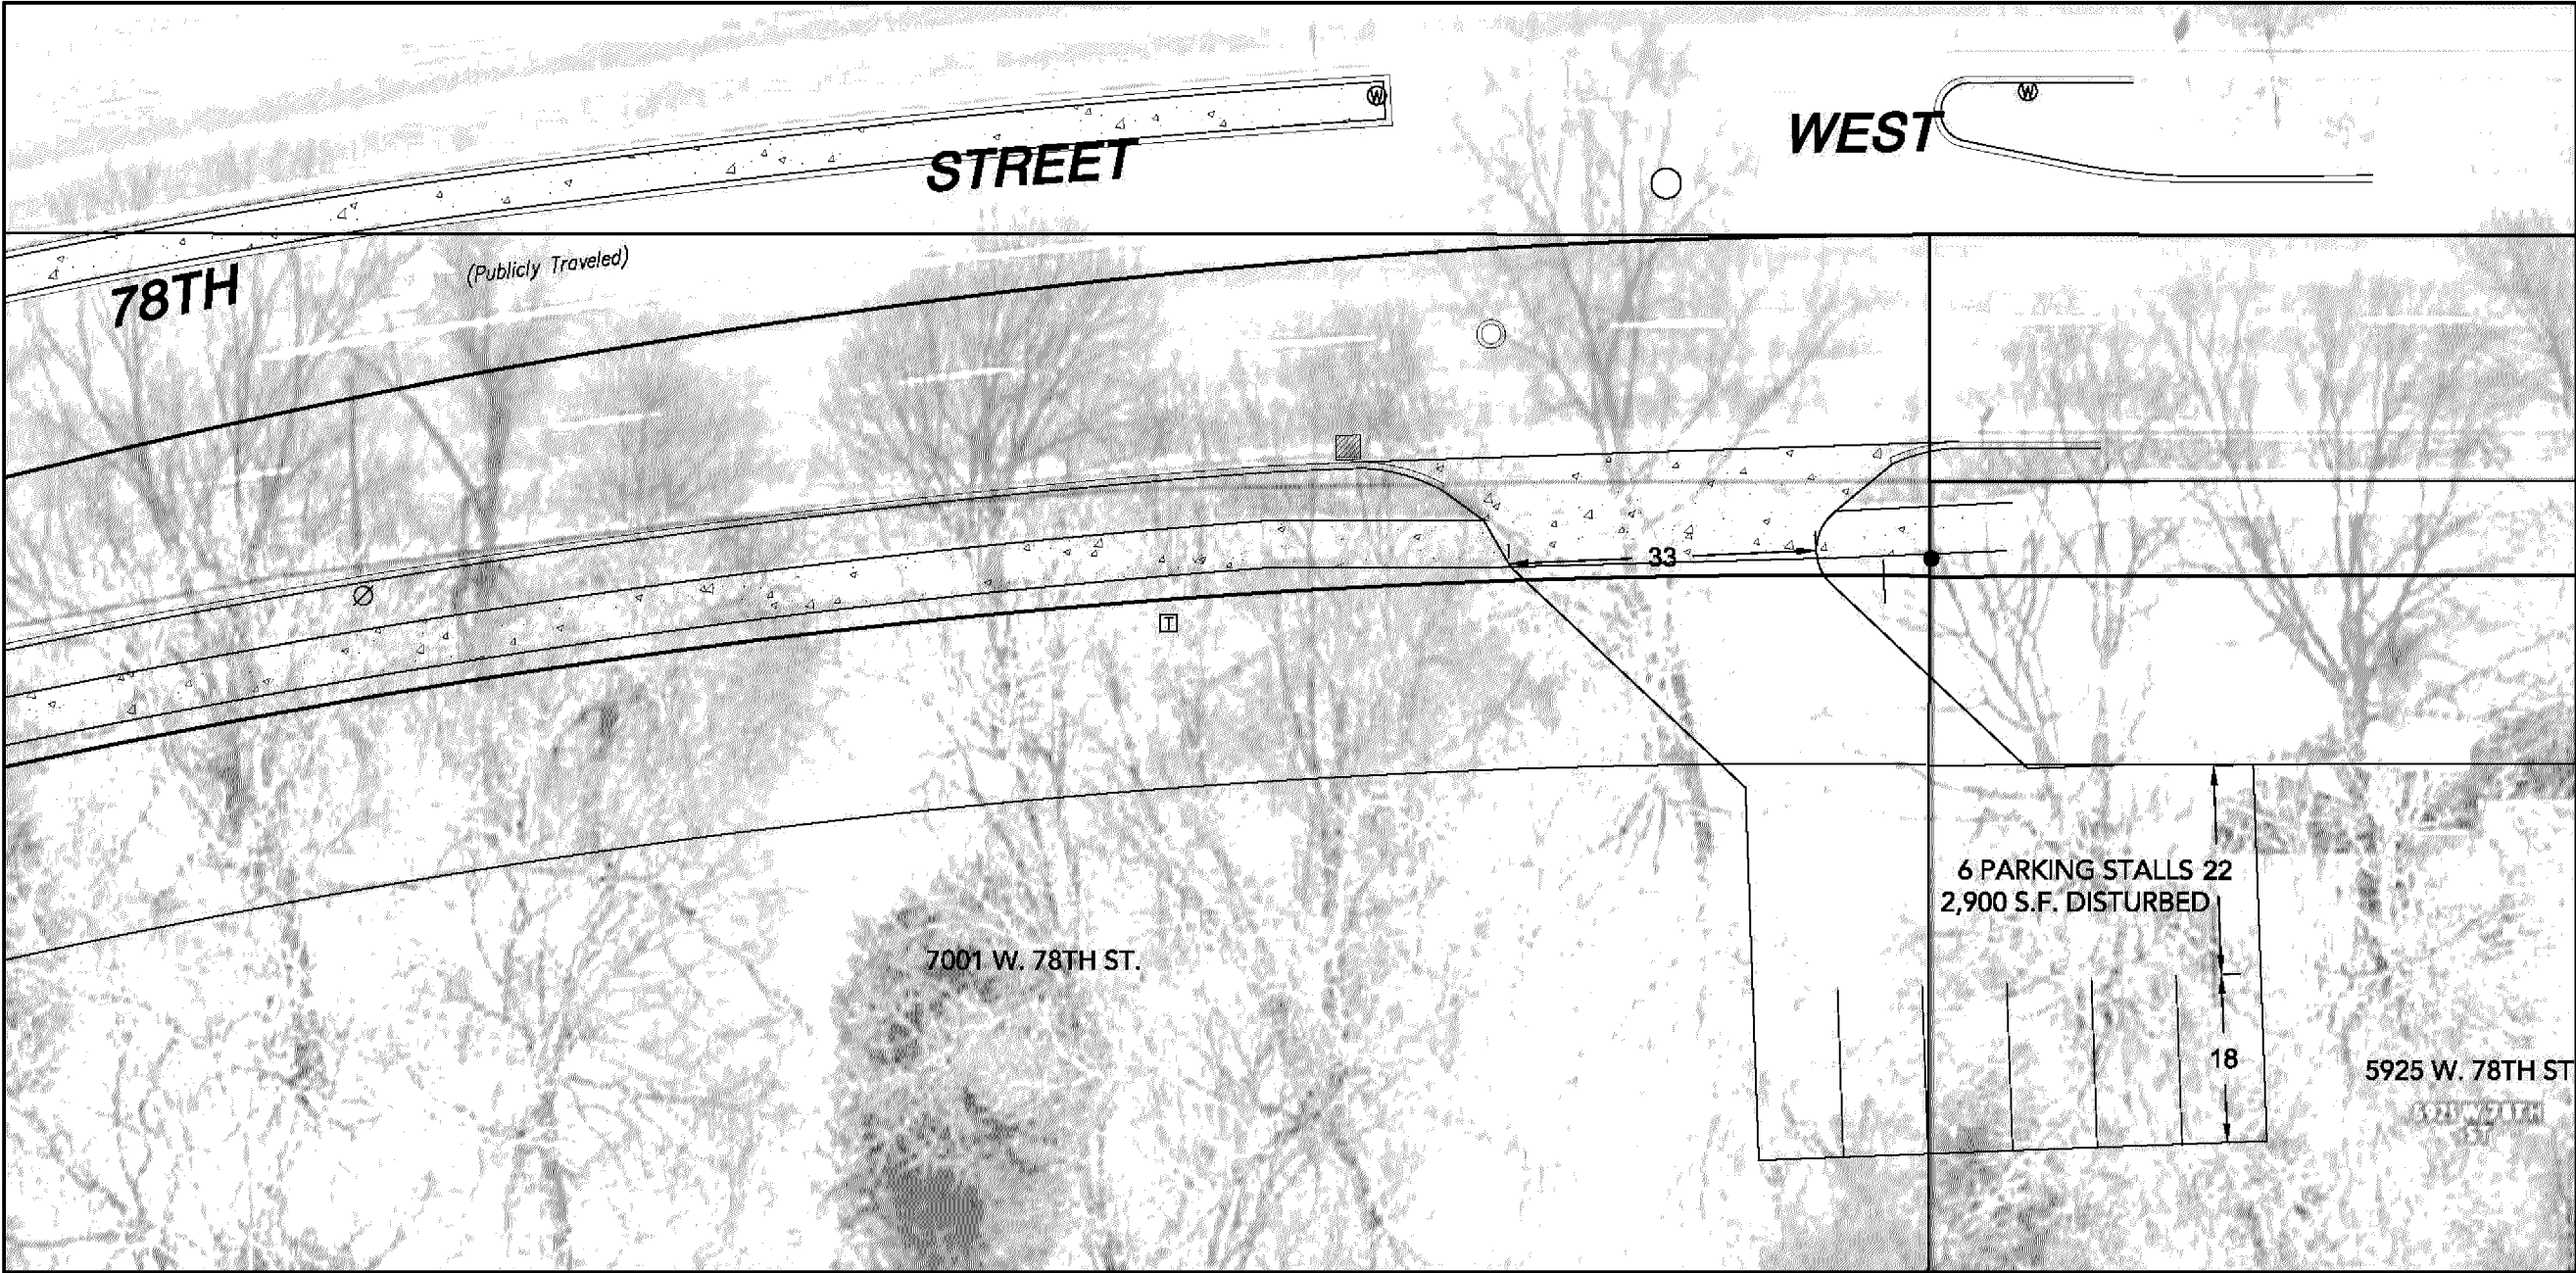


W:\2014\14004\CADD DATA\CIVIL\C14004-Master



7200 Hemlock Lane, Suite 300  
Maple Grove, MN 55369  
763.424.5505  
www.loucksinc.com

PLANNING  
CIVIL ENGINEERING  
LAND SURVEYING  
LANDSCAPE ARCHITECTURE  
ENVIRONMENTAL

© 2016

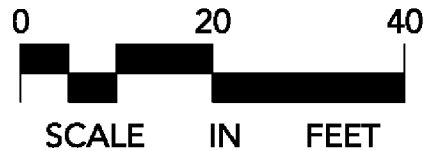

DRAWN BY: \_\_\_\_\_ PROJECT NUMBER: 14004

SUBMITTAL 8/24/17 DRAWING ISSUED

\_\_\_\_\_

\_\_\_\_\_

\_\_\_\_\_

\_\_\_\_\_