
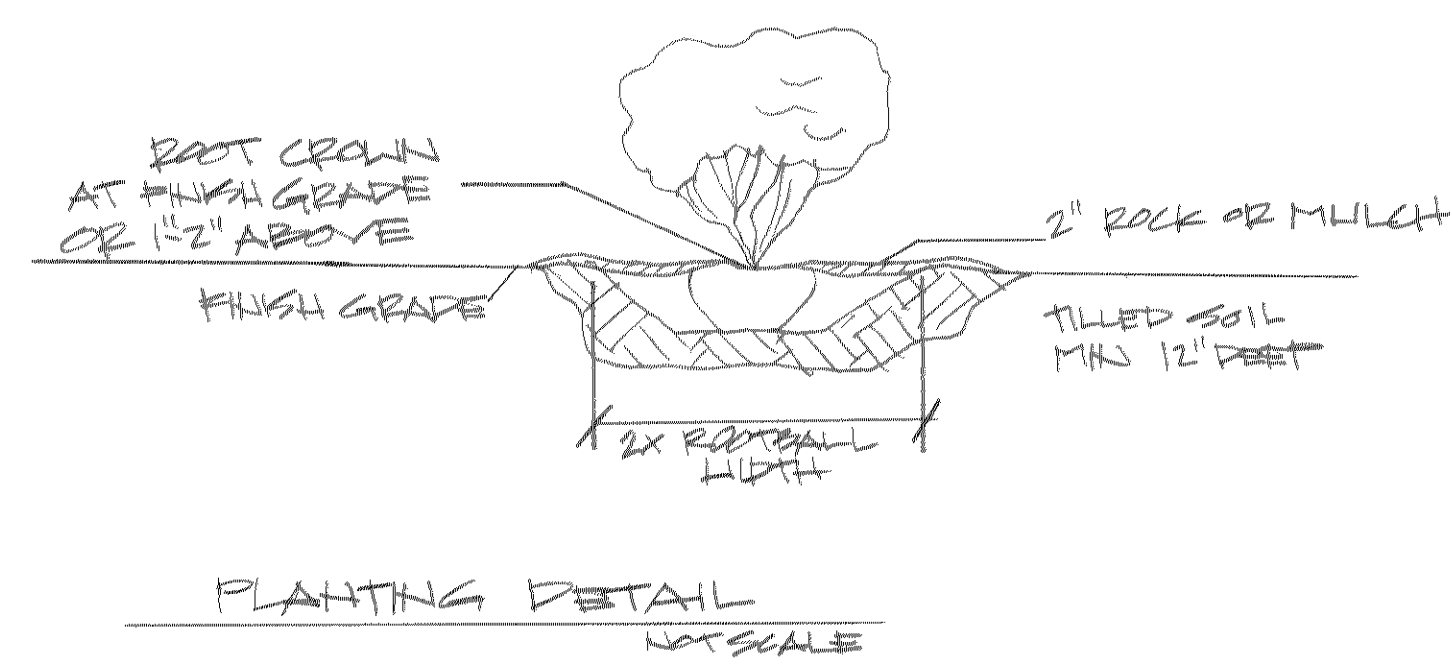


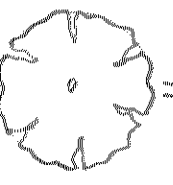

13 trees and 33 shrubs must be included on the landscaping plan. The shrub requirement is met, but 8 additional trees are needed.

PLANT KEY

- ⊕ = JUNIPER, TRAILMAN (3'S)
- ⊙ = HYDRANGEA, TWIST & SHOUT (#5)
- ⊗ = ALLIUM, MILLENNIUM (#1)
- * = YEL, TALLION (#5)
- ⊖ = GRASS, PRAIRIE DROPSIDE (#1)
- ⊙ = BIRCH, DAKOTA PINNACLE (2'S)
- ⊖ = HOSTA, FRAGRANT BOUQUET (#1)
- * = GRASS, STANDING OVATION (#1)
- ⊖ = SEDUM, DYNAMITE (#1)
- ⊗ = CATMINT, WALKERS LOW JR. (#1)
- ⊙ = CHERRYBERRY, LOW SCAPE (#2)
- ⊗ = ARBUTUS, TERRY GLOBE (#5)
- ⊗ = SUMAC, GRO LOW (#2)
- ⊗ = NINEBARK, LITTLE DEVIL (#5)

 = HONEYLOCUST TREE, IMPERIAL (2'S)


 = ANNUAL PLANTING BED WITH 3'x3' SQUARE MODERN PLANTER


DETAIL

- + ALL BED EDGING TO BE 6" BLACK VINYL.
- + ALL NON DESIGNATED PLANTING BEDS TO RECEIVE 3" DARK BROWN MULCH.
- + ALL ROCK BEDS TO RECEIVE 2" ROCK, 1.5" BUFF LIMESTONE.
- + ALL ROCK BEDS TO RECEIVE POLY WOOD BARRIER.
- + ALL MULCH BEDS TO RECEIVE GRANULAR PRE-EMERGENT BEFORE INSTALLATION OF MULCH.

Are 4 birch trees depicted in the northwest parking island? Suggest reducing that to one or two and relocating trees elsewhere on site.

Parking islands must include a deciduous tree.

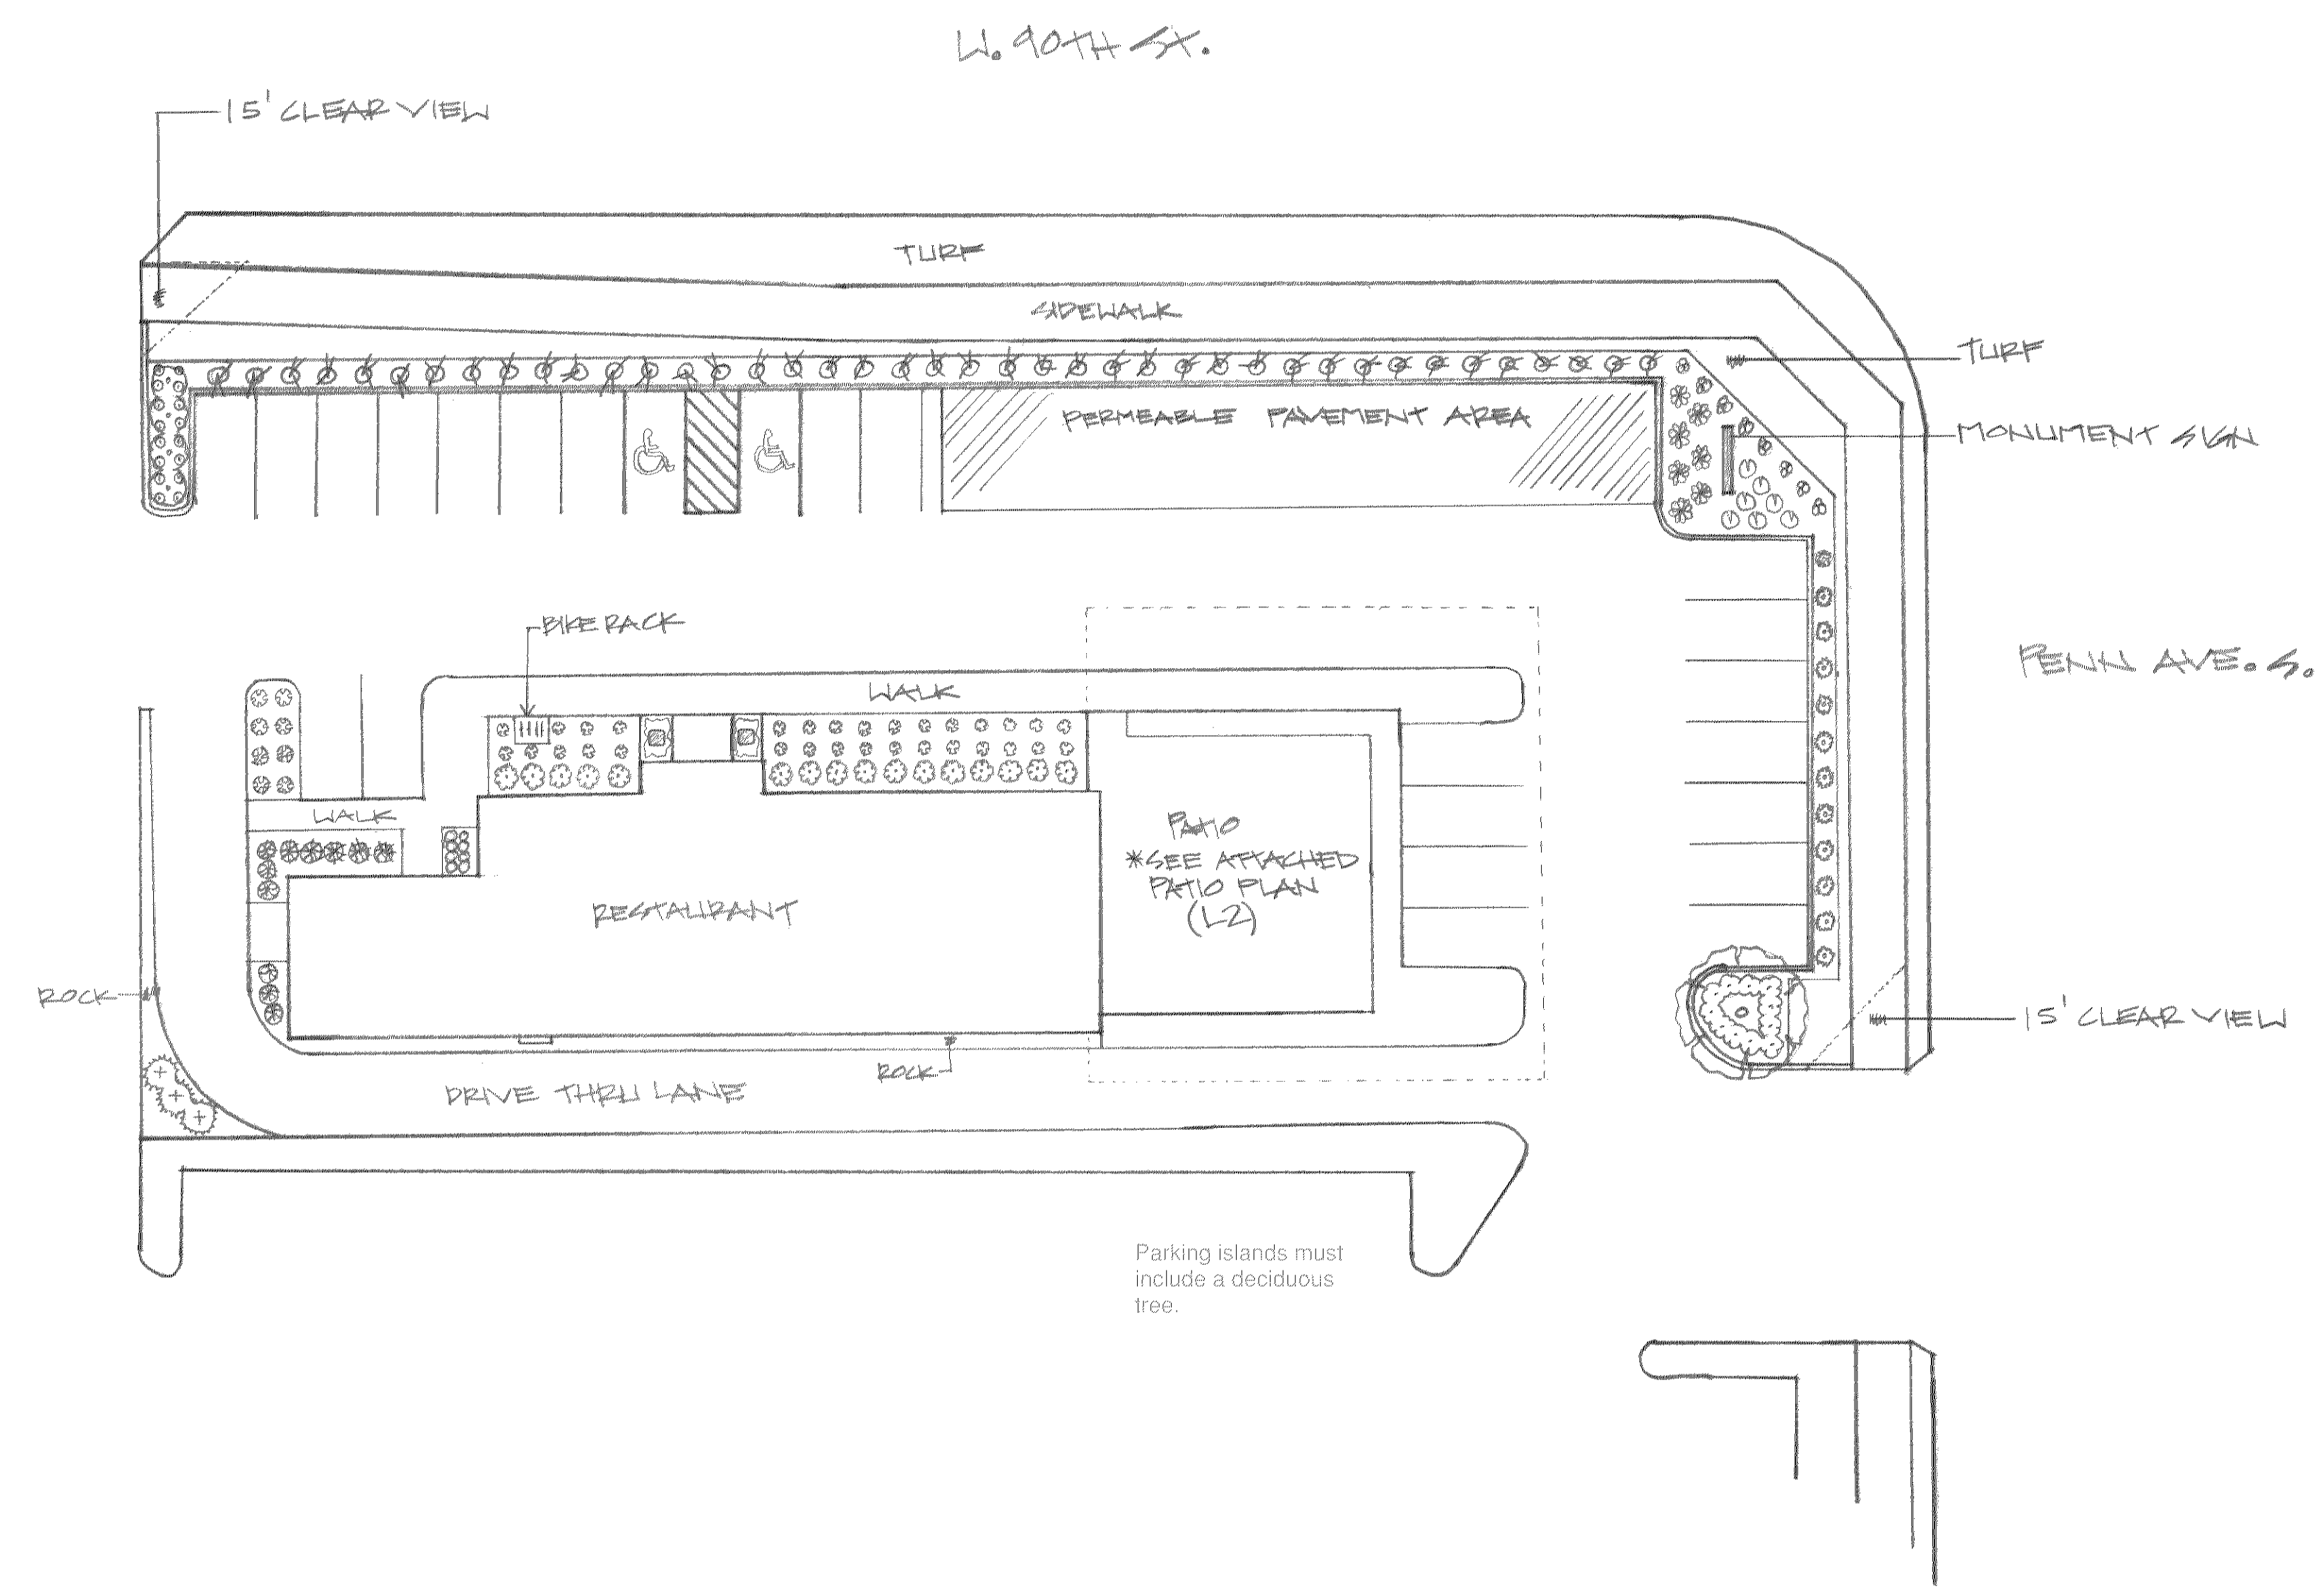


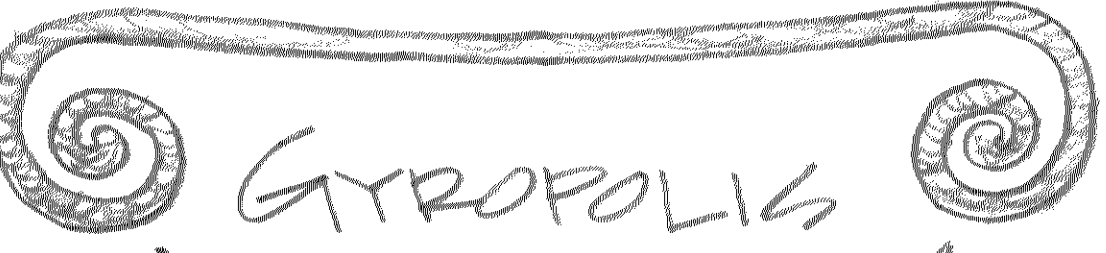


GYROPOLIS
BLOOMINGTON, MN.



SCALE:
1" = 20 FT

NORTH:

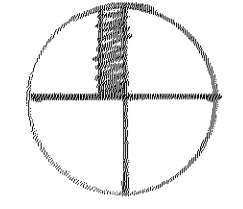

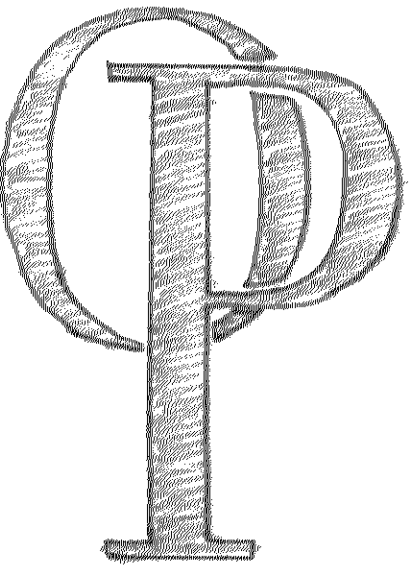

**OUTDOOR
PERFECTION**
BLOOMINGTON, MN.

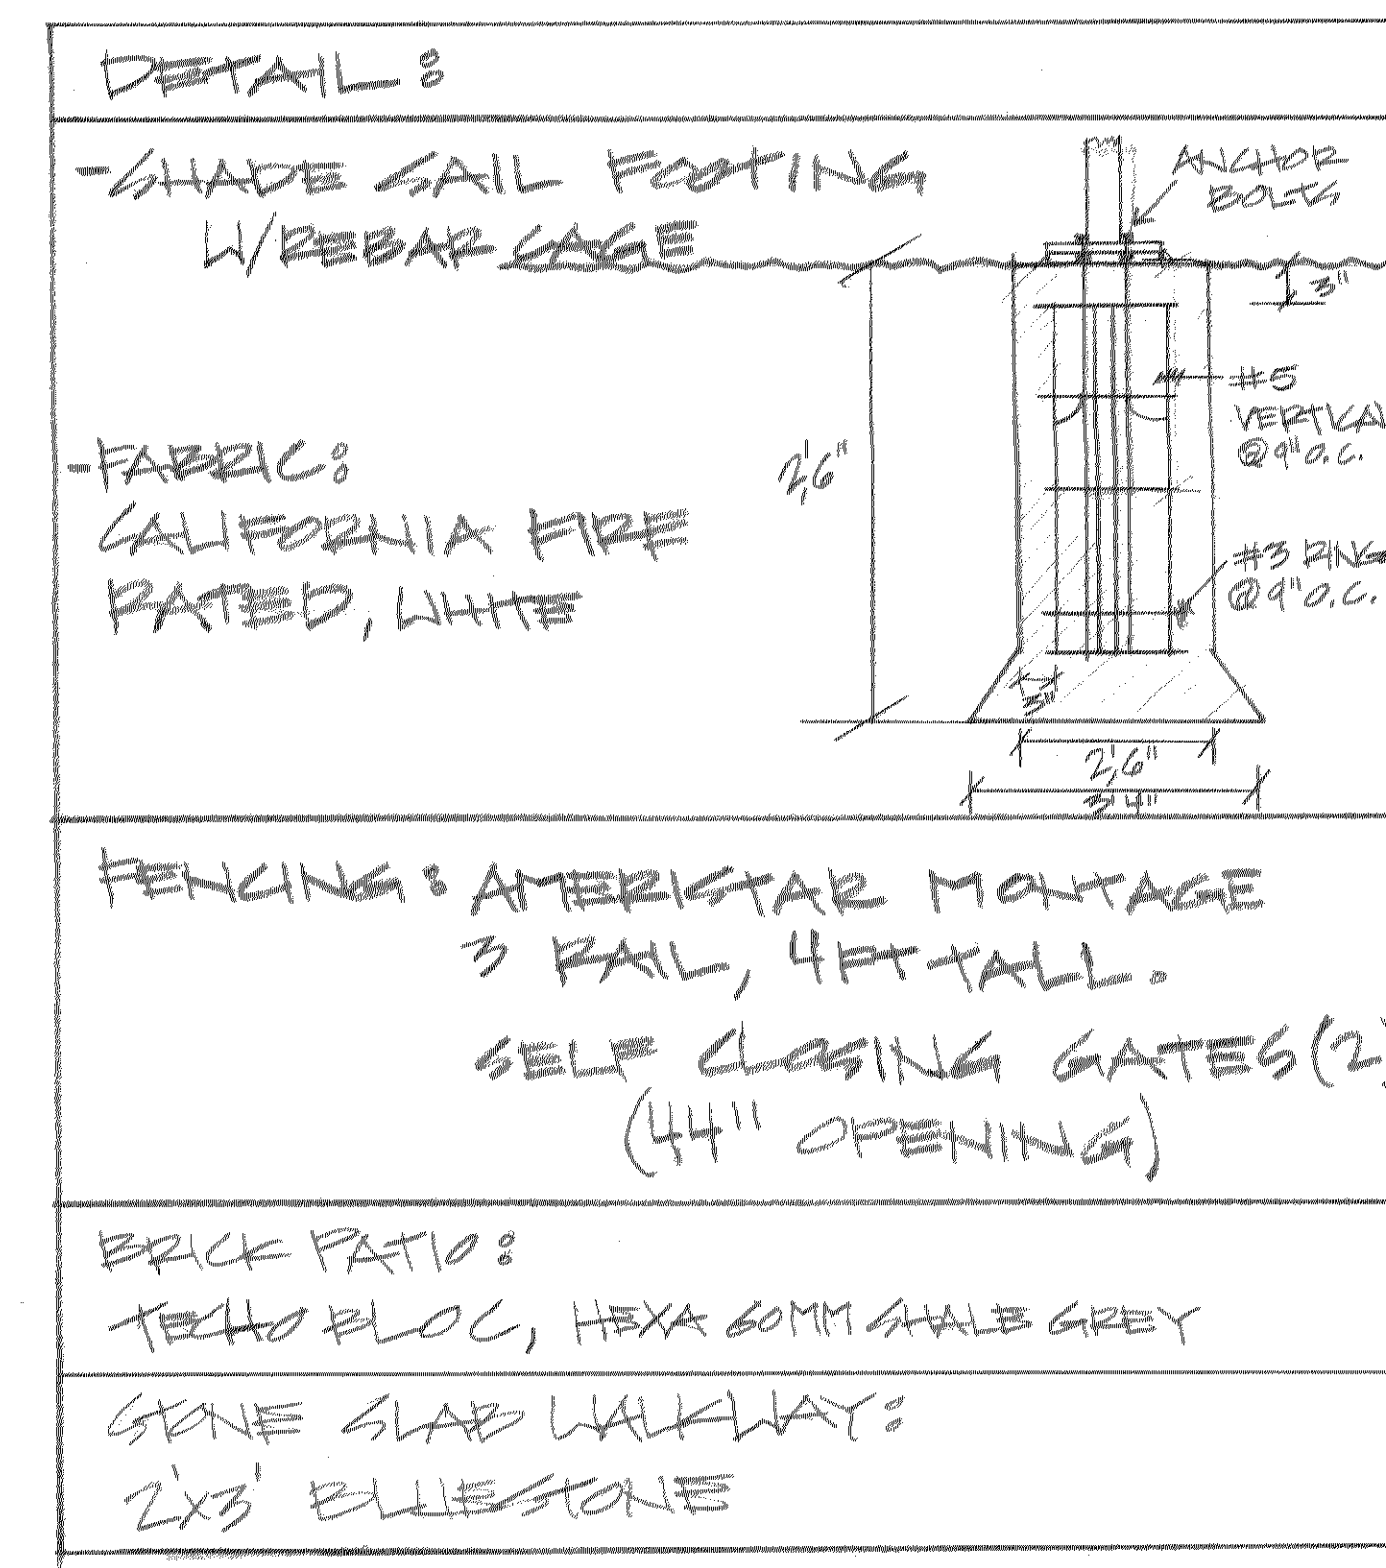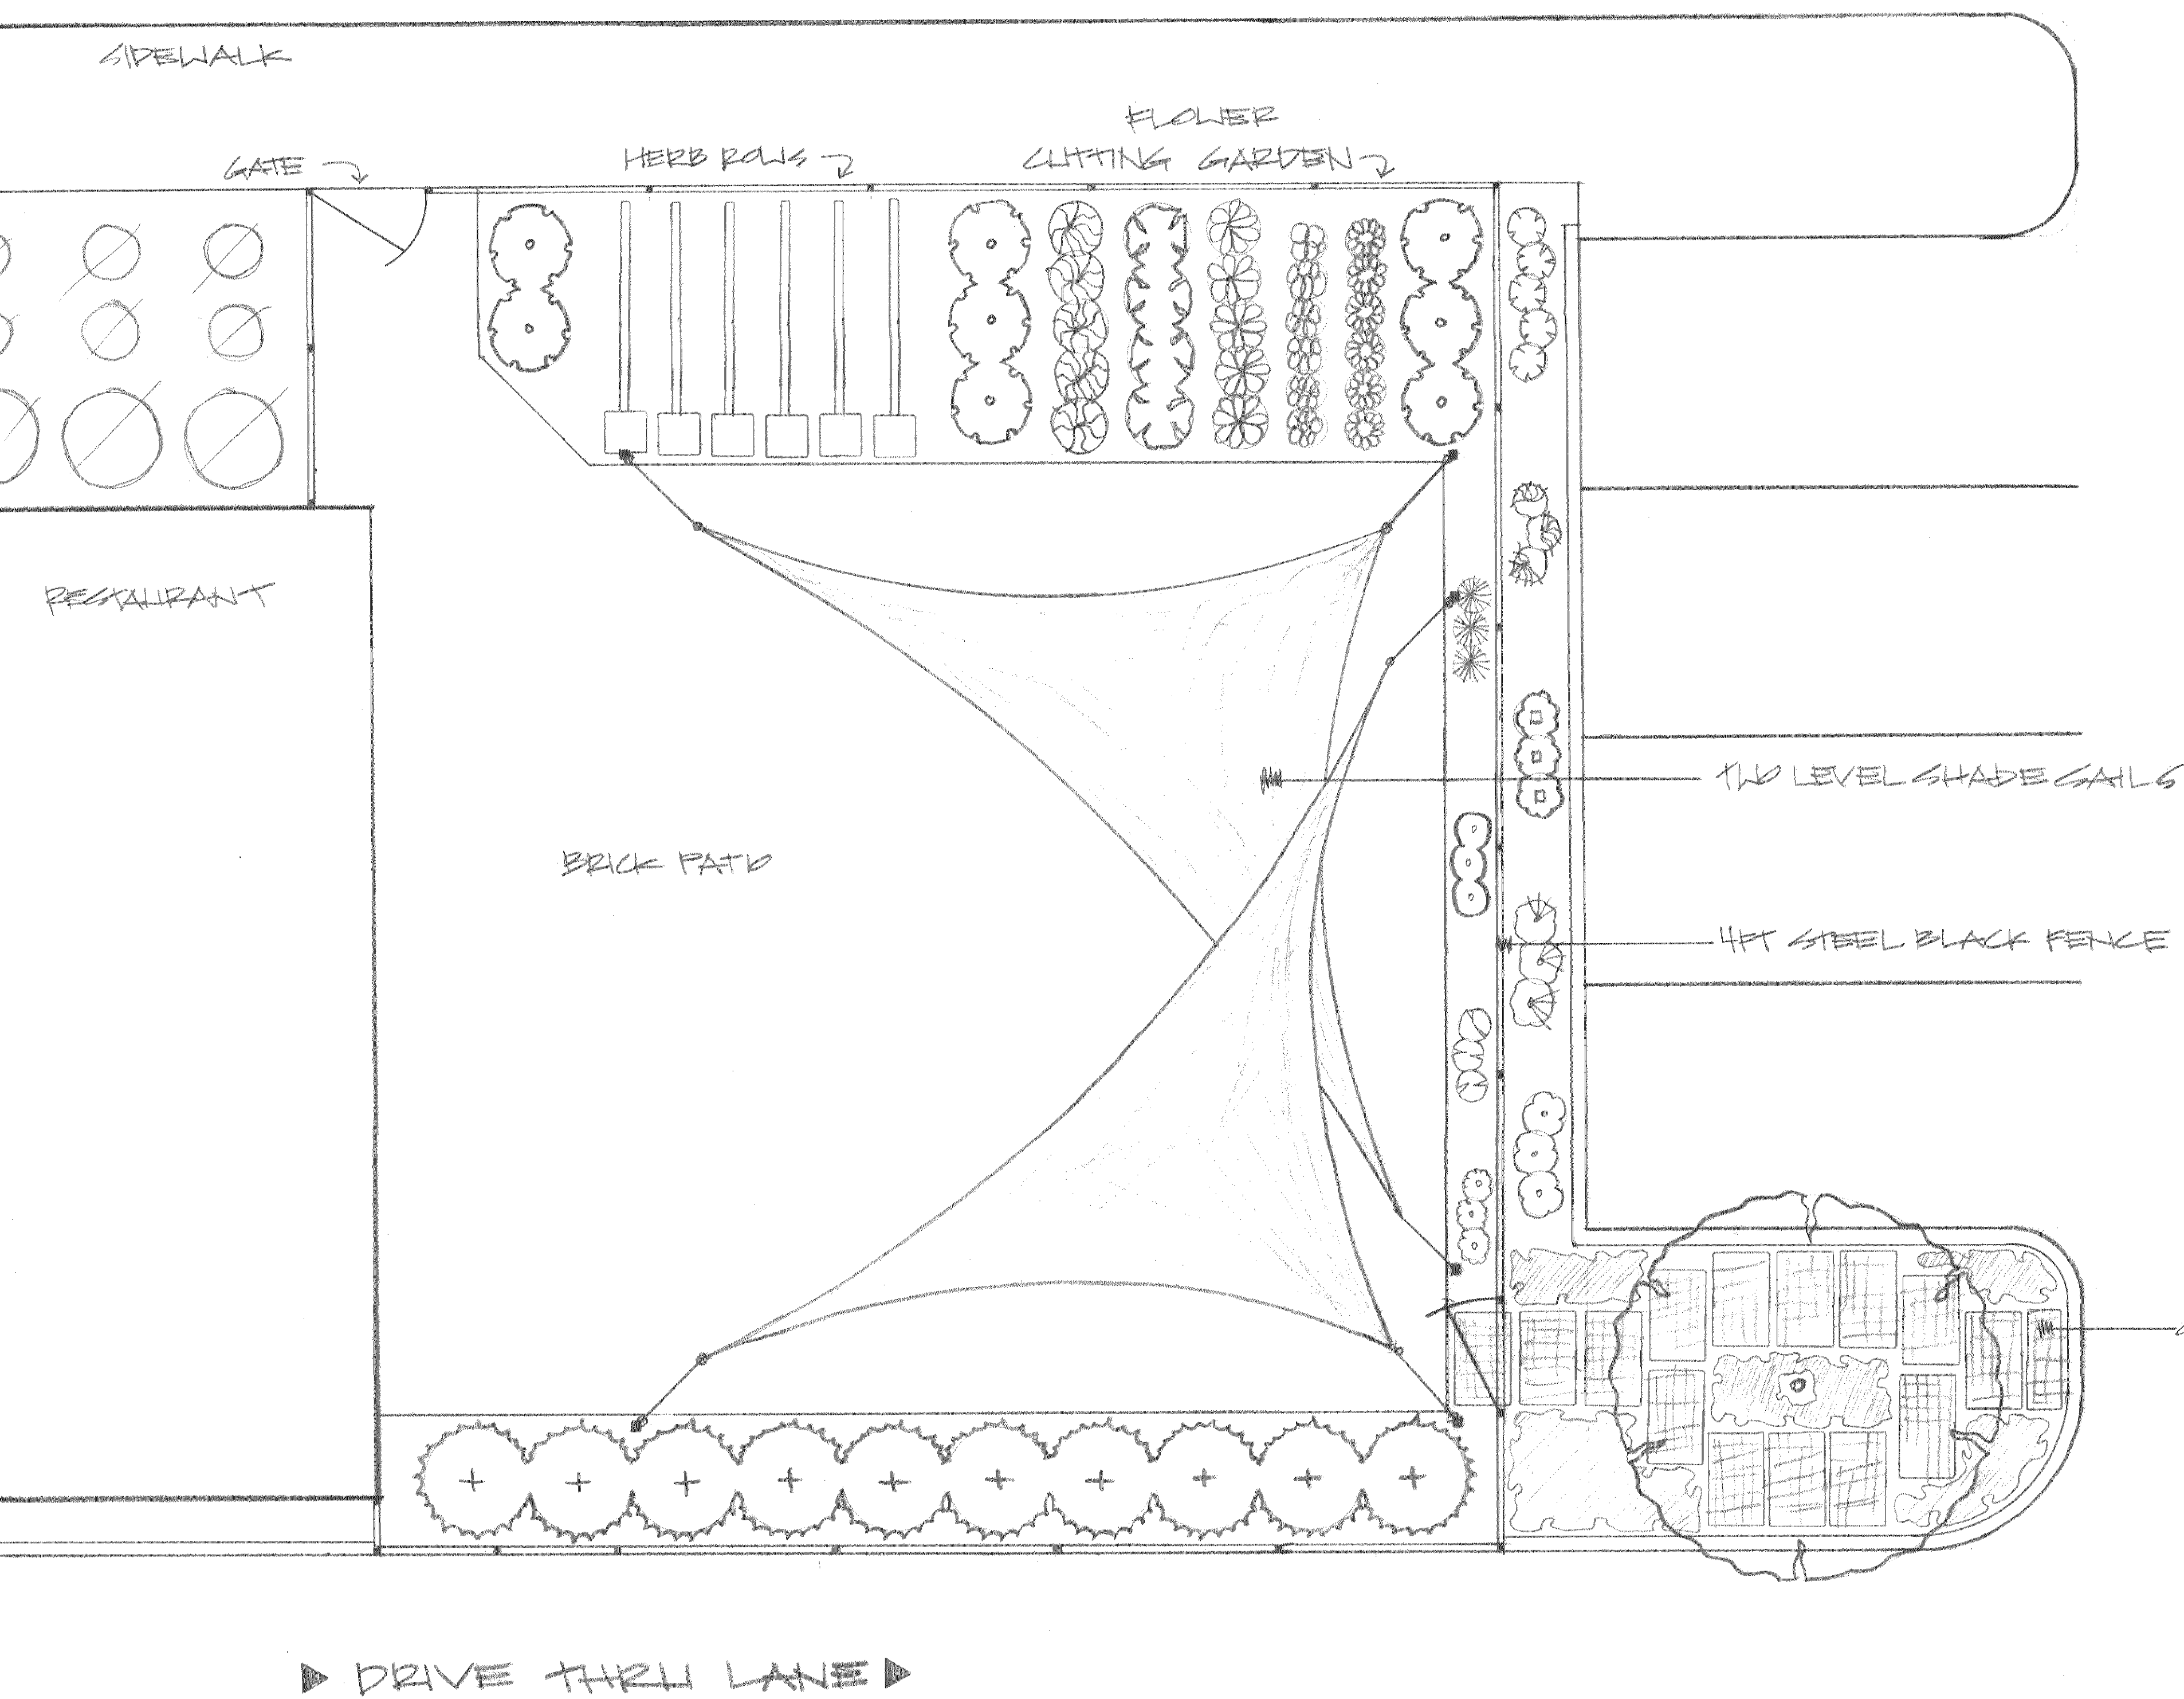

PLANT KEY	
	= PINE, WHITE STOLEE PILLAR (#15)
	= HONEYLOCUST TREE, IMPERIAL (2" DB)
	= PACHYSPANDRA, GREEN CARPET (24" W)
	= SPARTAN JUNIPER (6" DB)
	= YARROW, RED VINTAGE (#1)
	= PEONY, SARAH BERNHARDT (#1)
	= IRIS, CENGARS BROTHERS (#1)
	= BERGERIA, RED BLOOM (#1)
	= DAYLILY, SUNDAY GLOVES (#1)
	= GRASS, PRAIRIE DROPSIDE (#1)
	= LIATRIS, KOBOLD (#1)
	= LESSER CALAMINT (#1)
	= GRASS, BLUE OAT (#1)
	= COREOPSIS, MOONBEAM (#1)
	= DIANTHUS, CRUSH PINK (#1)
	= CATMINT, WALKERS LOW (#1)
	= CRANESBILL, BLOKOV (#1)
	= ASTER, WOODS BLUE (#1)

UTROPOLIS
 BLOOMINGTON, MN.
 SCALE: 1/4" = 1 FT.
 NORTH:

