


DRIVEWAY CONSTRUCTION
MALL OF AMERICAN – STAGING LOT ENTRANCE

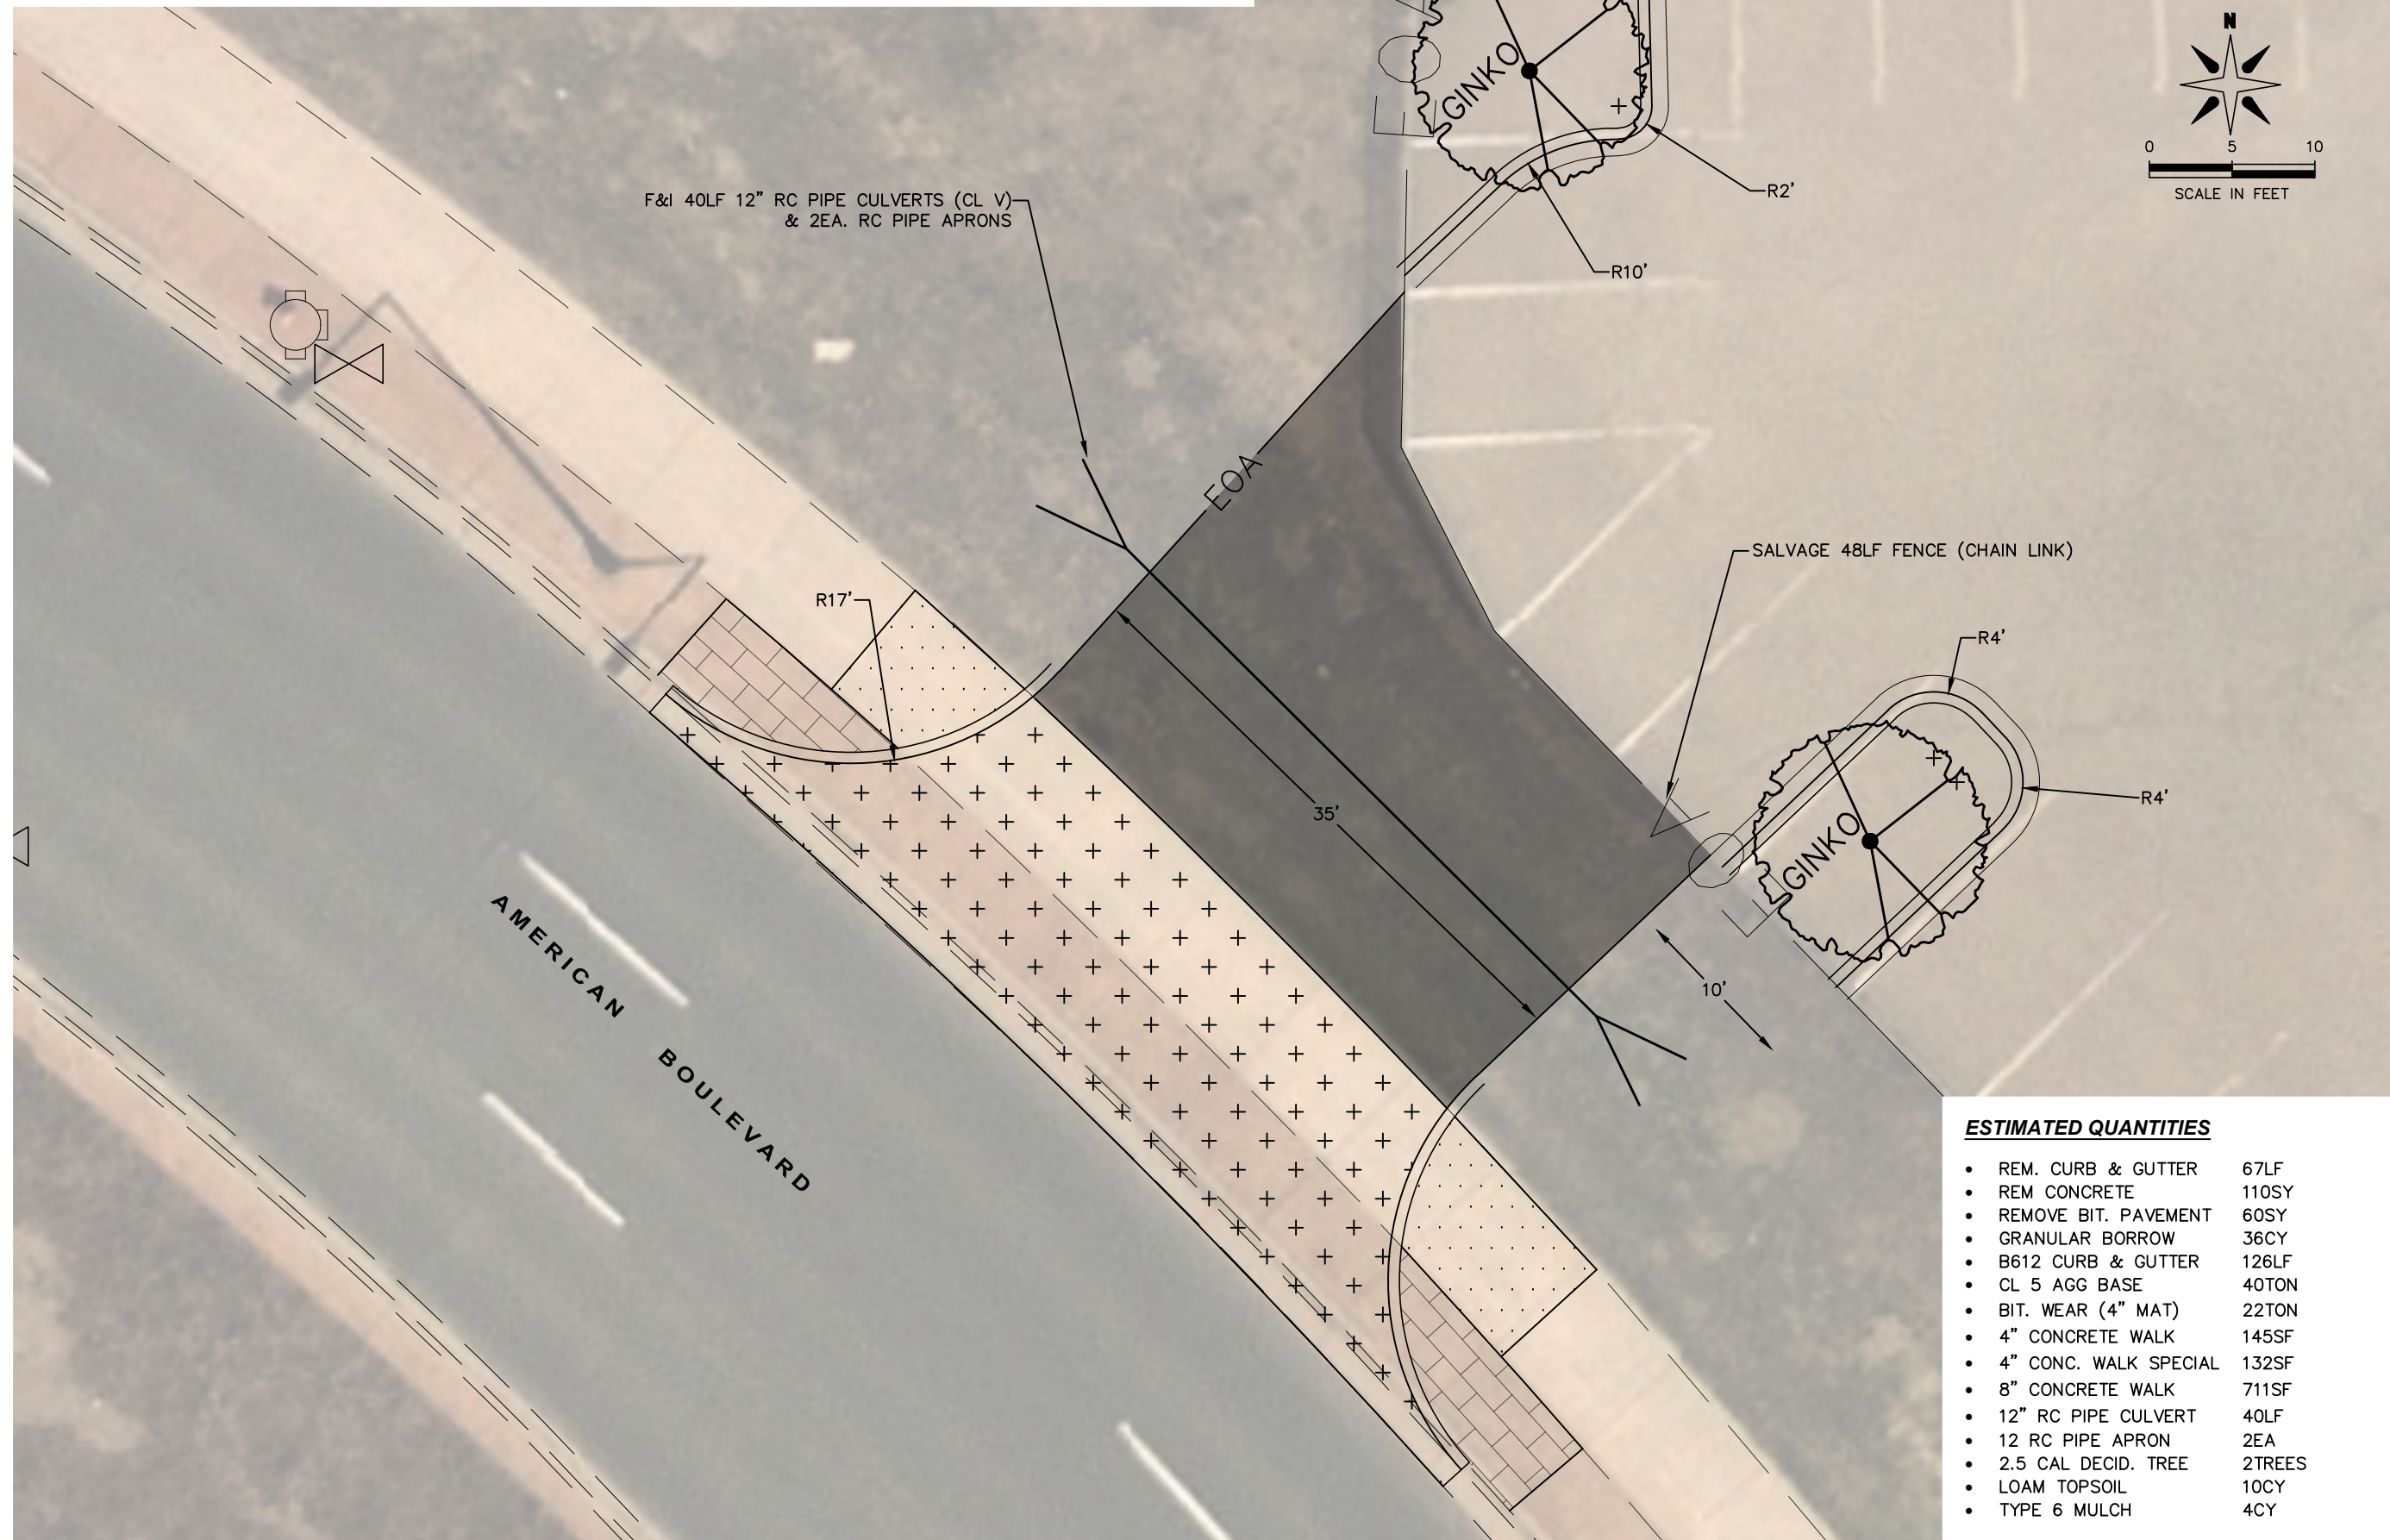

ESTIMATED QUANTITIES

- REM. CURB & GUTTER 67LF
- REM CONCRETE 110SY
- REMOVE BIT. PAVEMENT 60SY
- GRANULAR BORROW 36CY
- B612 CURB & GUTTER 126LF
- CL 5 AGG BASE 40TON
- BIT. WEAR (4" MAT) 22TON
- 4" CONCRETE WALK 145SF
- 4" CONC. WALK SPECIAL 132SF
- 8" CONCRETE WALK 711SF
- 12" RC PIPE CULVERT 40LF
- 12 RC PIPE APRON 2EA
- 2.5 CAL DECID. TREE 2TREES
- LOAM TOPSOIL 10CY
- TYPE 6 MULCH 4CY

I HEREBY CERTIFY THAT THIS PLAN WAS PREPARED BY ME OR UNDER MY DIRECT SUPERVISION AND THAT I AM A DULY LICENSED PROFESSIONAL ENGINEER UNDER THE LAWS OF THE STATE OF MINNESOTA.	#####	#####	#####
	#####	LIC. #	DATE
	#####	#####	#####
	#####	#####	#####
	#####	#####	#####
DRAWN:	KBO		
CHECKED:	#####		
APPROVED:	#####		
SHEET:	##### OF #####		

 **CITY OF
BLOOMINGTON
MINNESOTA**

1700 W 98TH ST.
BLOOMINGTON MN 55431
PHONE (952) 563-8700

ENGINEERING DIVISION
PUBLIC WORKS DEPARTMENT

####

DRIVEWAY CONSTRUCTION

MALL OF AMERICAN
STAGING LOT ENTRANCE