


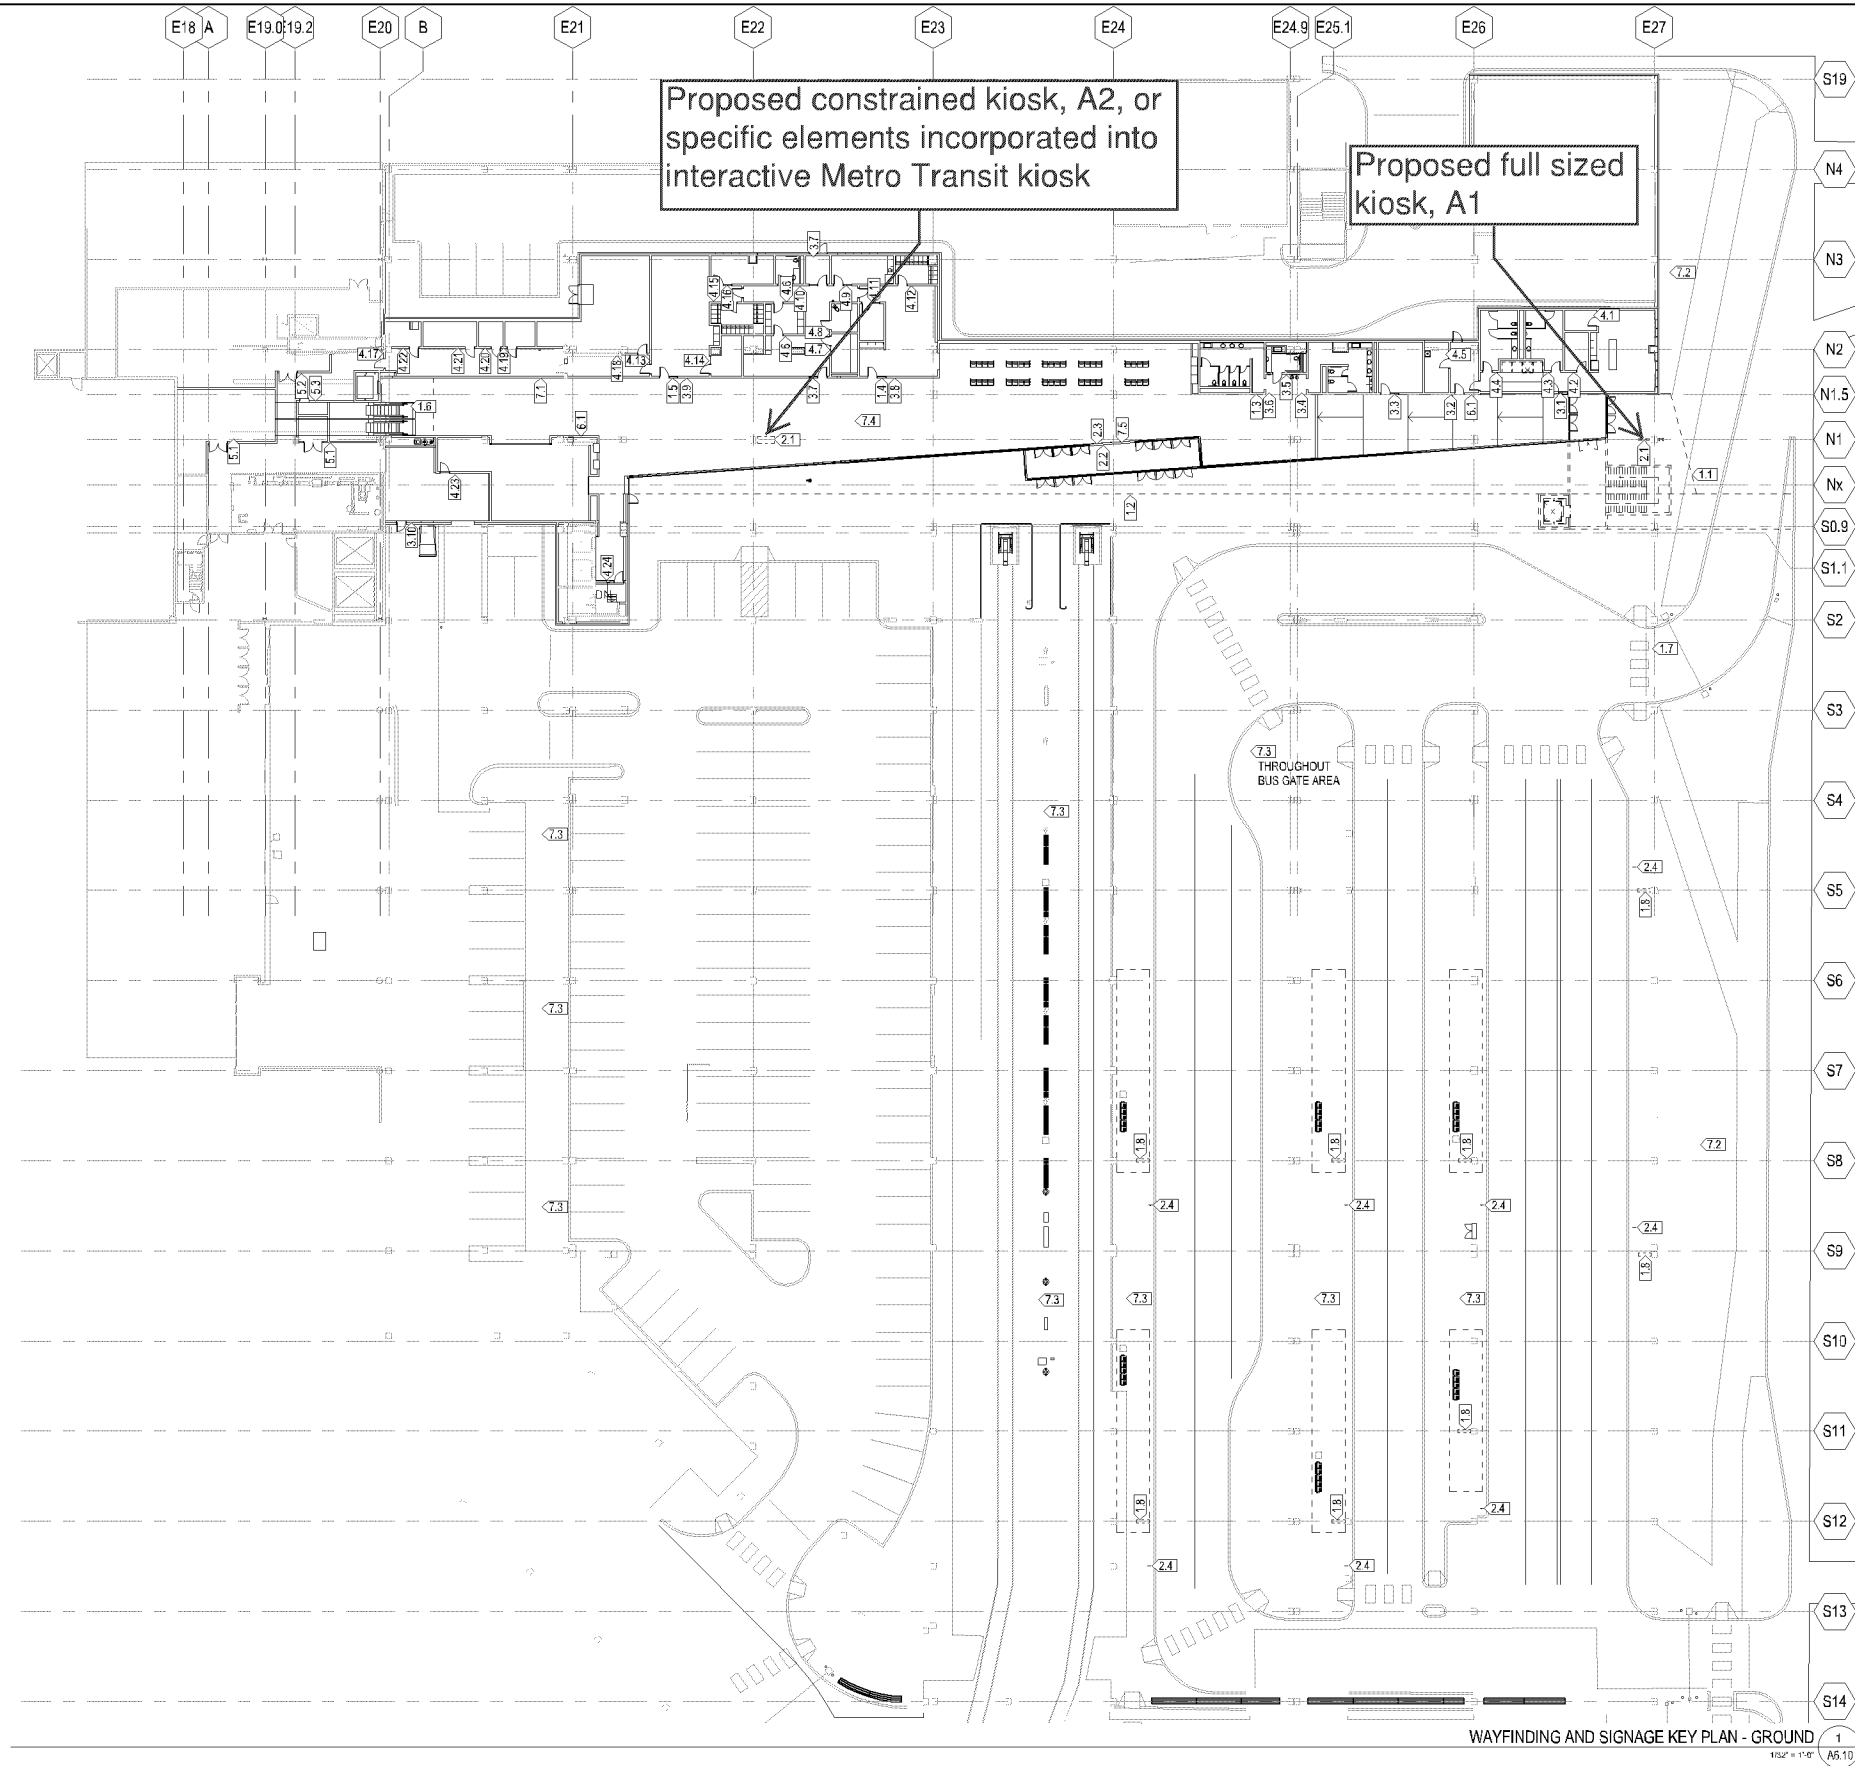

- 1 IDENTIFICATION SIGNS
- 1.1 EAST ENTRY ID SIGN (ABOVE)
- 1.2 BUS GATE ID SIGN
- 1.3 RESTROOM ID SIGN
- 1.4 MTPD ID SIGN
- 1.5 BPO ID SIGN
- 1.6 MALL ID SIGN (AT TOP OF ESCALATOR)
- 1.7 BUS ENTRY ID SIGN (ABOVE)
- 1.8 LED NEXTTRIP DISPLAY ABOVE WITH STATIC GATE ID LETTER
- 2 WAYFINDING SIGNS
- 2.1 REGIONAL WAYFINDING
- 2.2 BUILDING WAYFINDING
- 2.3 BUILDING WAYFINDING
- 2.4 BUS GATE LOADING ZONE SIGN w/ANNUNCIATOR AND SPEAKER
- 3 ADA ROOM SIGNS (FOI)
- 3.1 DRIVER BREAKROOM
- 3.2 MAINTENANCE
- 3.3 OUTREACH
- 3.4 MEN'S RESTROOM
- 3.5 FAMILY RESTROOM
- 3.6 WOMEN'S RESTROOM
- 3.7 POLICE SUBSTATION
- 3.8 METRO TRANSIT POLICE
- 3.9 BLOOMINGTON POLICE
- 3.10 UNLOADING DOCK
- 4 ADA ROOM SIGNS (BOH)
- 4.1 OFFICE
- 4.2 COMM ROOM
- 4.3 MEN'S RESTROOM
- 4.4 WOMEN'S RESTROOM
- 4.5 JANITOR'S CLOSET
- 4.6 WORKROOM
- 4.7 DETENTION A
- 4.8 DETENTION B
- 4.9 BREAKROOM
- 4.10 RESTROOM
- 4.11 OFFICE
- 4.12 LOCKER ROOM
- 4.13 BLOOMINGTON POLICE
- 4.14 OFFICE
- 4.15 LOCKER ROOM
- 4.16 CONFERENCE ROOM
- 4.17 SERVICE CORRIDOR
- 4.18 MECHANICAL ROOM
- 4.19 ELECTRICAL CLOSET
- 4.20 COMM ROOM
- 4.21 STORAGE
- 4.22 SLUMP ROOM
- 4.23 RETAIL
- 4.24 ELEVATOR EQUIPMENT ROOM
- 5 MALL STANDARD ROOM SIGNS
- 5.1 STORAGE
- 5.2 BARNES AND NOBLE
- 5.3 ELEVATOR EQUIPMENT ROOM
- 6 FIRE CODE SIGNS
- 6.1 FIRE DEPARTMENT STANDPIPE
- 7 PLACEMAKING/PUBLIC ART
- 7.1 POTENTIAL SURFACE FOR PROJECTED TEXT-BASED ART (NOTE THAT WALLS ARE BLACK) - ALTERNATIVELY, A HANGING SYSTEM COULD BE PROVIDED FOR FUTURE 2D PUBLIC ART (PAINTINGS, PHOTOGRAPHS, ETC)
- 7.2 POTENTIAL LOCATION FOR FUTURE MEDIUM-SCALE SCULPTURE/PUBLIC ART
- 7.3 POTENTIAL LOCATION FOR FUTURE SMALL-SCALE SCULPTURE/PUBLIC ART
- 7.4 POTENTIAL LOCATION THROUGHOUT LOBBY FOR FUTURE SOUND INSTALLATION PUBLIC ART - PERFORATED CEILING COULD HOUSE SMALL SPEAKERS OR SPEAKERS ABOVE
- 7.5 TRANSIT RIDE INFO SCREENS ALSO A POTENTIAL LOCATION FOR FUTURE SCREEN-BASED PUBLIC ART

WAYFINDING AND SIGNAGE KEY PLAN - GROUND
1/8" = 1'-0" A6.10

DRAFT FOR REVIEW - NOT FOR CONSTRUCTION

NO.	DATE	DESCRIPTION OF REVISIONS	APP.	DESIGNED BY: MS/JD	 	 	MALL OF AMERICA TRANSIT STATION RENOVATIONS WAYFINDING, SIGNAGE AND PLACEMAKING	62317 SHEET NO. A6.10
				DRAWN BY: MF				
				CHECKED BY: MS				
				DATE: 06/29/2016				