


CASE FILE #PL201700222

**APPROVED
ZONING REVIEW ONLY
NMJ 01/24/2018**

EQUIPMENT SCHEDULE				
ITEM NO	QTY	EQUIPMENT CATEGORY	SUPPLIED BY	EQUIPMENT REMARKS
1	LOT	WIRE SHELVING	EXISTING	DRY STORAGE
2	1	MOP SINK W/ FAUCET	EXISTING	
3	1	3-COMP SINK	EXISTING	
4	4	EXISTING	HOCKENBERGS	
5	1	GREASE TRAP	EXISTING	
6	1	2-COMP SINK	EXISTING	
7	1	INGREDIENT BIN	EXISTING	
8	2	HAND SINK	EXISTING	
9	1	WALK-IN COOLER	EXISTING	
10	-	SPARE NUMBER	-	
11	-	SPARE NUMBER	-	
12	1	WALK-IN COIL	EXISTING	
13	LOT	WIRE SHELVING	EXISTING	COOLER
14	LOT	DUNNAGE RACK	EXISTING	COOLER
15	2	WORK TABLE	EXISTING	MOBILE
16	1	DOUGH SHEETER	EXISTING	
17	1	MIXER, FLOOR	EXISTING	
18	-	SPARE NUMBER	-	
19	1	REFRIGERATOR, WORKTOP	EXISTING	
20	-	SPARE NUMBER	-	
21	-	SPARE NUMBER	-	
22	1	FREEZER, REACH-IN	HOCKENBERGS	
23	1	OVEN, STONE HEARTH, GAS-FIRED	EXISTING	
24	1	PIZZA HOOD	EXISTING	
25	1	BROILER, UNDER-FIRED, 24"	EXISTING	
26	1	HOT PLATE, GAS	HOCKENBERGS	
27	1	GRIDDLE, 24"	EXISTING	
28	1	REFRIGERATED EQUIPMENT STAND, 60" W	HOCKENBERGS	
29	1	FRYER, DEEP FAT, GAS	EXISTING	
30	-	SPARE NUMBER	-	
31	-	SPARE NUMBER	-	
32	2	GYROS MACHINE	OWNER	
33	1	WORK TOP REFRIGERATOR, 48"	EXISTING	
34	1	EXHAUST HOOD	HOCKENBERGS	
35	1	DISPLAY SHELF	GEN.CON.	
36	2	MILLWORK	EXISTING	MODIFY BY GEN.CON.
37	1	REFRIGERATED DISPLAY CASE	HOCKENBERGS	
38	1	POS TERMINAL	OWNER	
39	-	SPARE NUMBER	-	
40	-	SPARE NUMBER	-	
41	-	SPARE NUMBER	-	
42	1	MILLWORK	EXISTING	
43	1	SNEEZE GUARD	HOCKENBERGS	
44	1	DROP-IN COLD WELLS, 4 PAN	HOCKENBERGS	
45	1	DROP-IN HOT WELLS, 4 PAN	HOCKENBERGS	
46	1	SNEEZE GUARD	HOCKENBERGS	
47	1	REFRIGERATOR, WORKTOP	EXISTING	
48	1	BEVERAGE MILLWORK	EXISTING	
49	1	SODA & ICE DISPENSER	EXISTING	
50	-	SPARE NUMBER	-	
51	-	SPARE NUMBER	-	
52	LOT	TABLES AND SEATING	TBD	

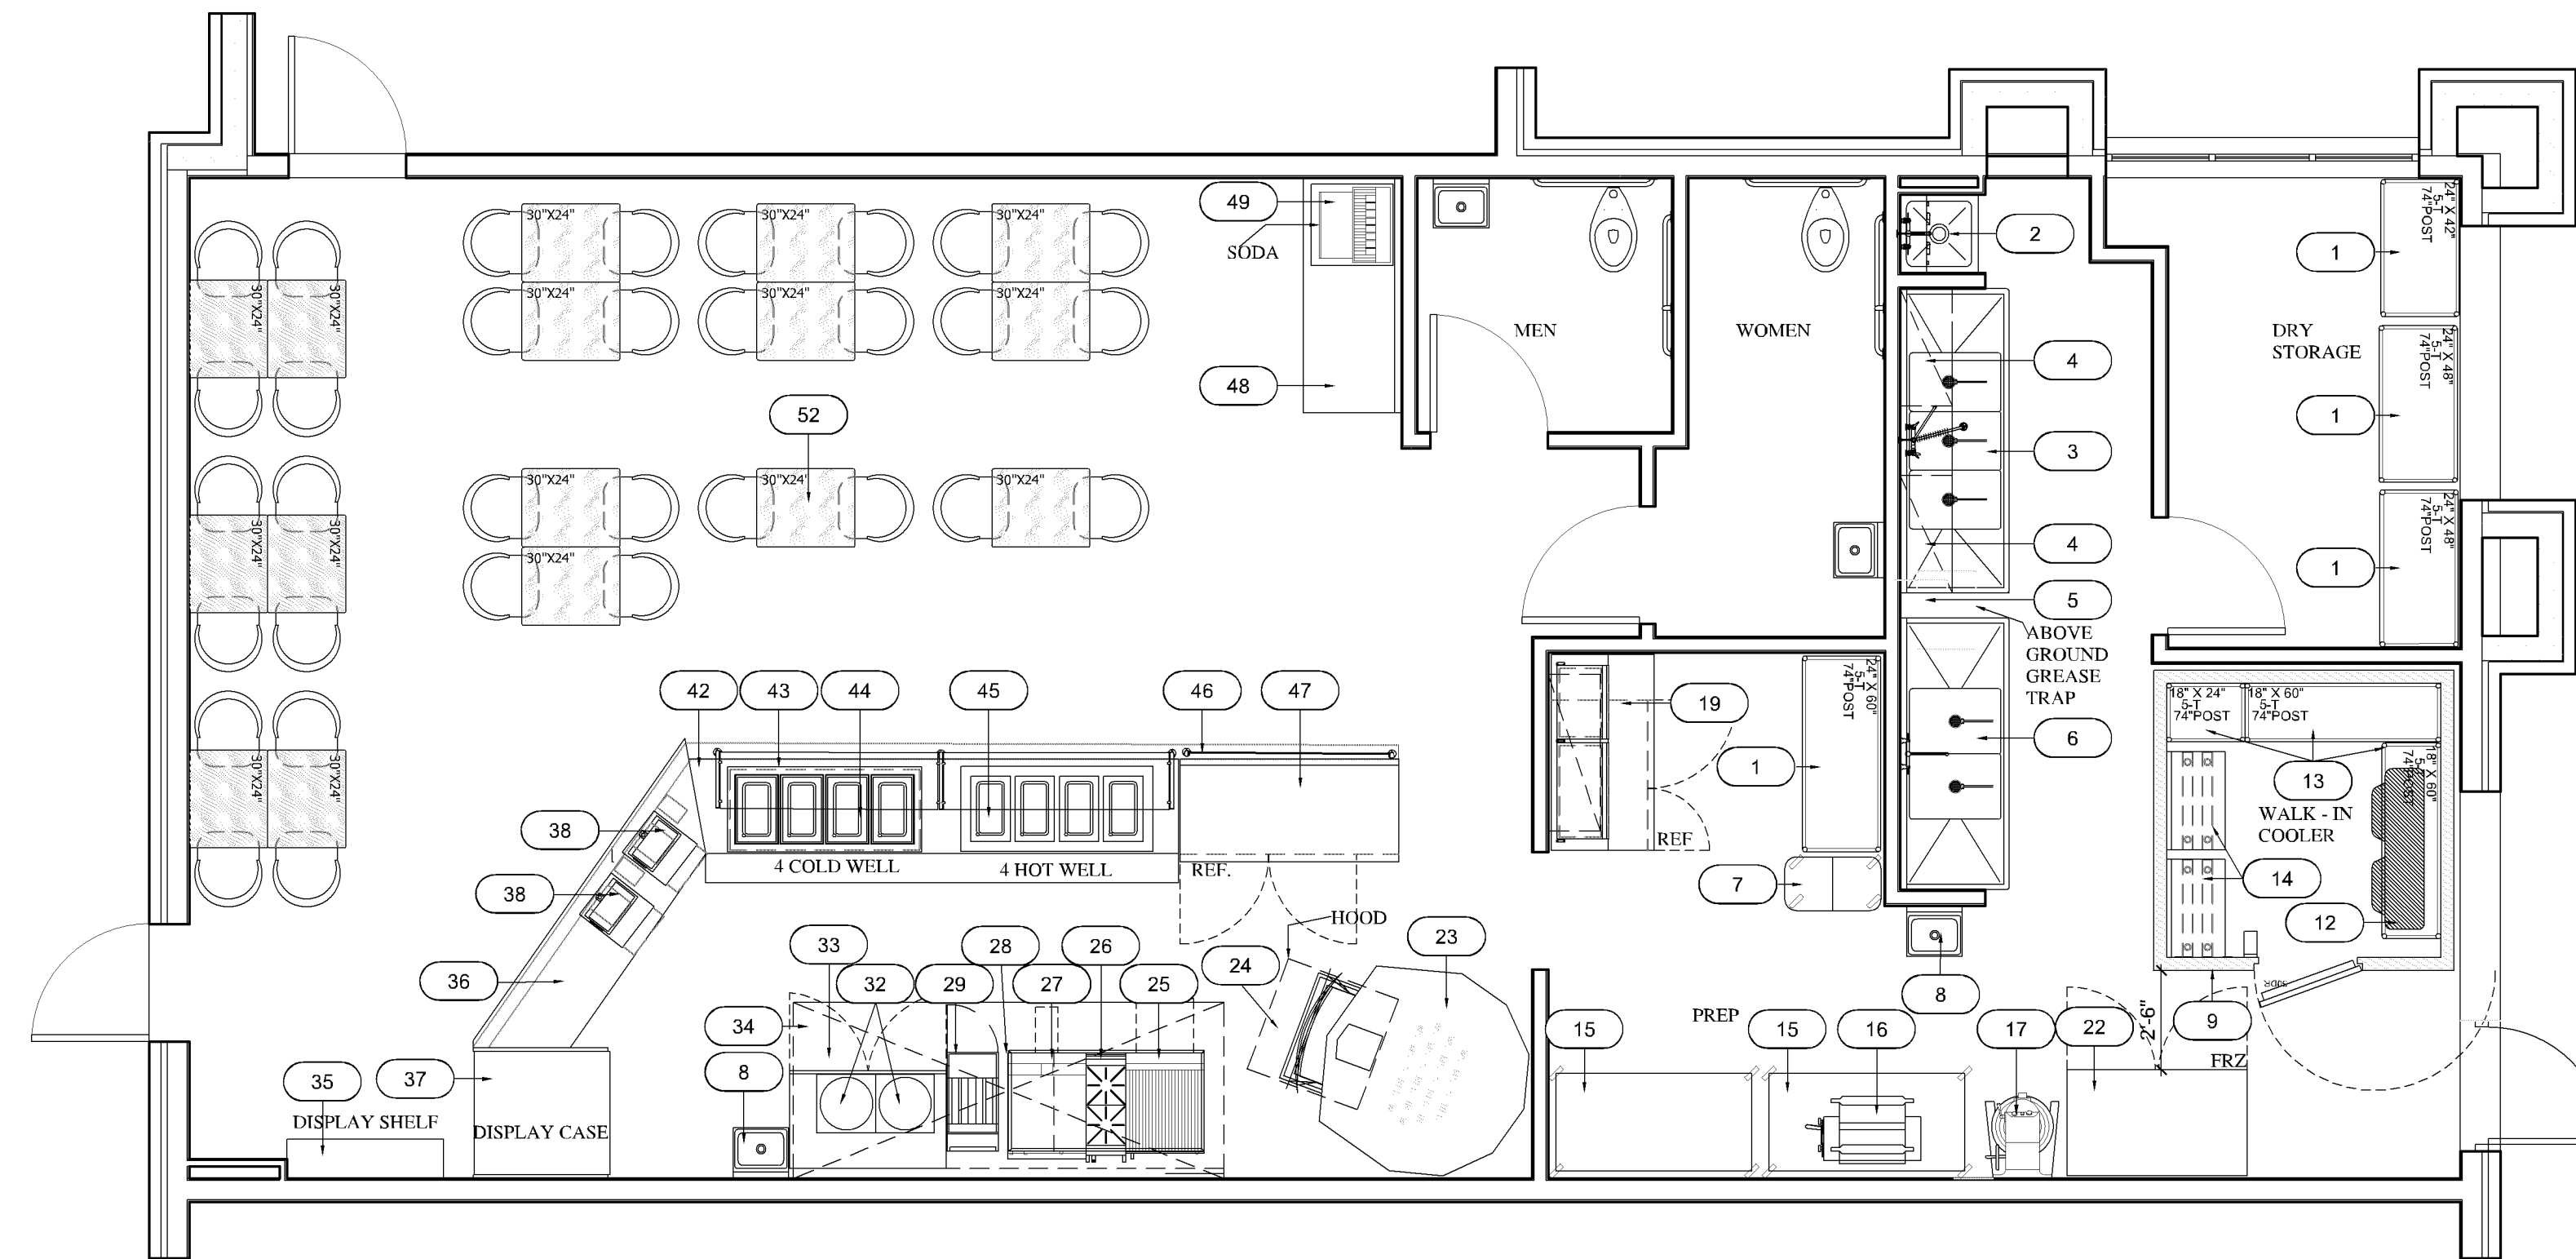

REVISIONS

DATE	NO.	DESCRIPTION

FALAFEL KING

BLOOMINGTON, MN
PRELIMINARY DESIGN

PROJECT NUMBER: -

DATE: 08/17/2017

SCALE: 1/4" = 1'-0"

DRAWN BY: AZ	APPROVED BY: APPROVER
--------------	-----------------------

SHEET TITLE:

FOODSERVICE EQUIPMENT PLAN

SHEET NUMBER:

QF100