



CASE FILE #PL201900040


APPROVED
ZONING REVIEW ONLY
NMJ 11/13/2019

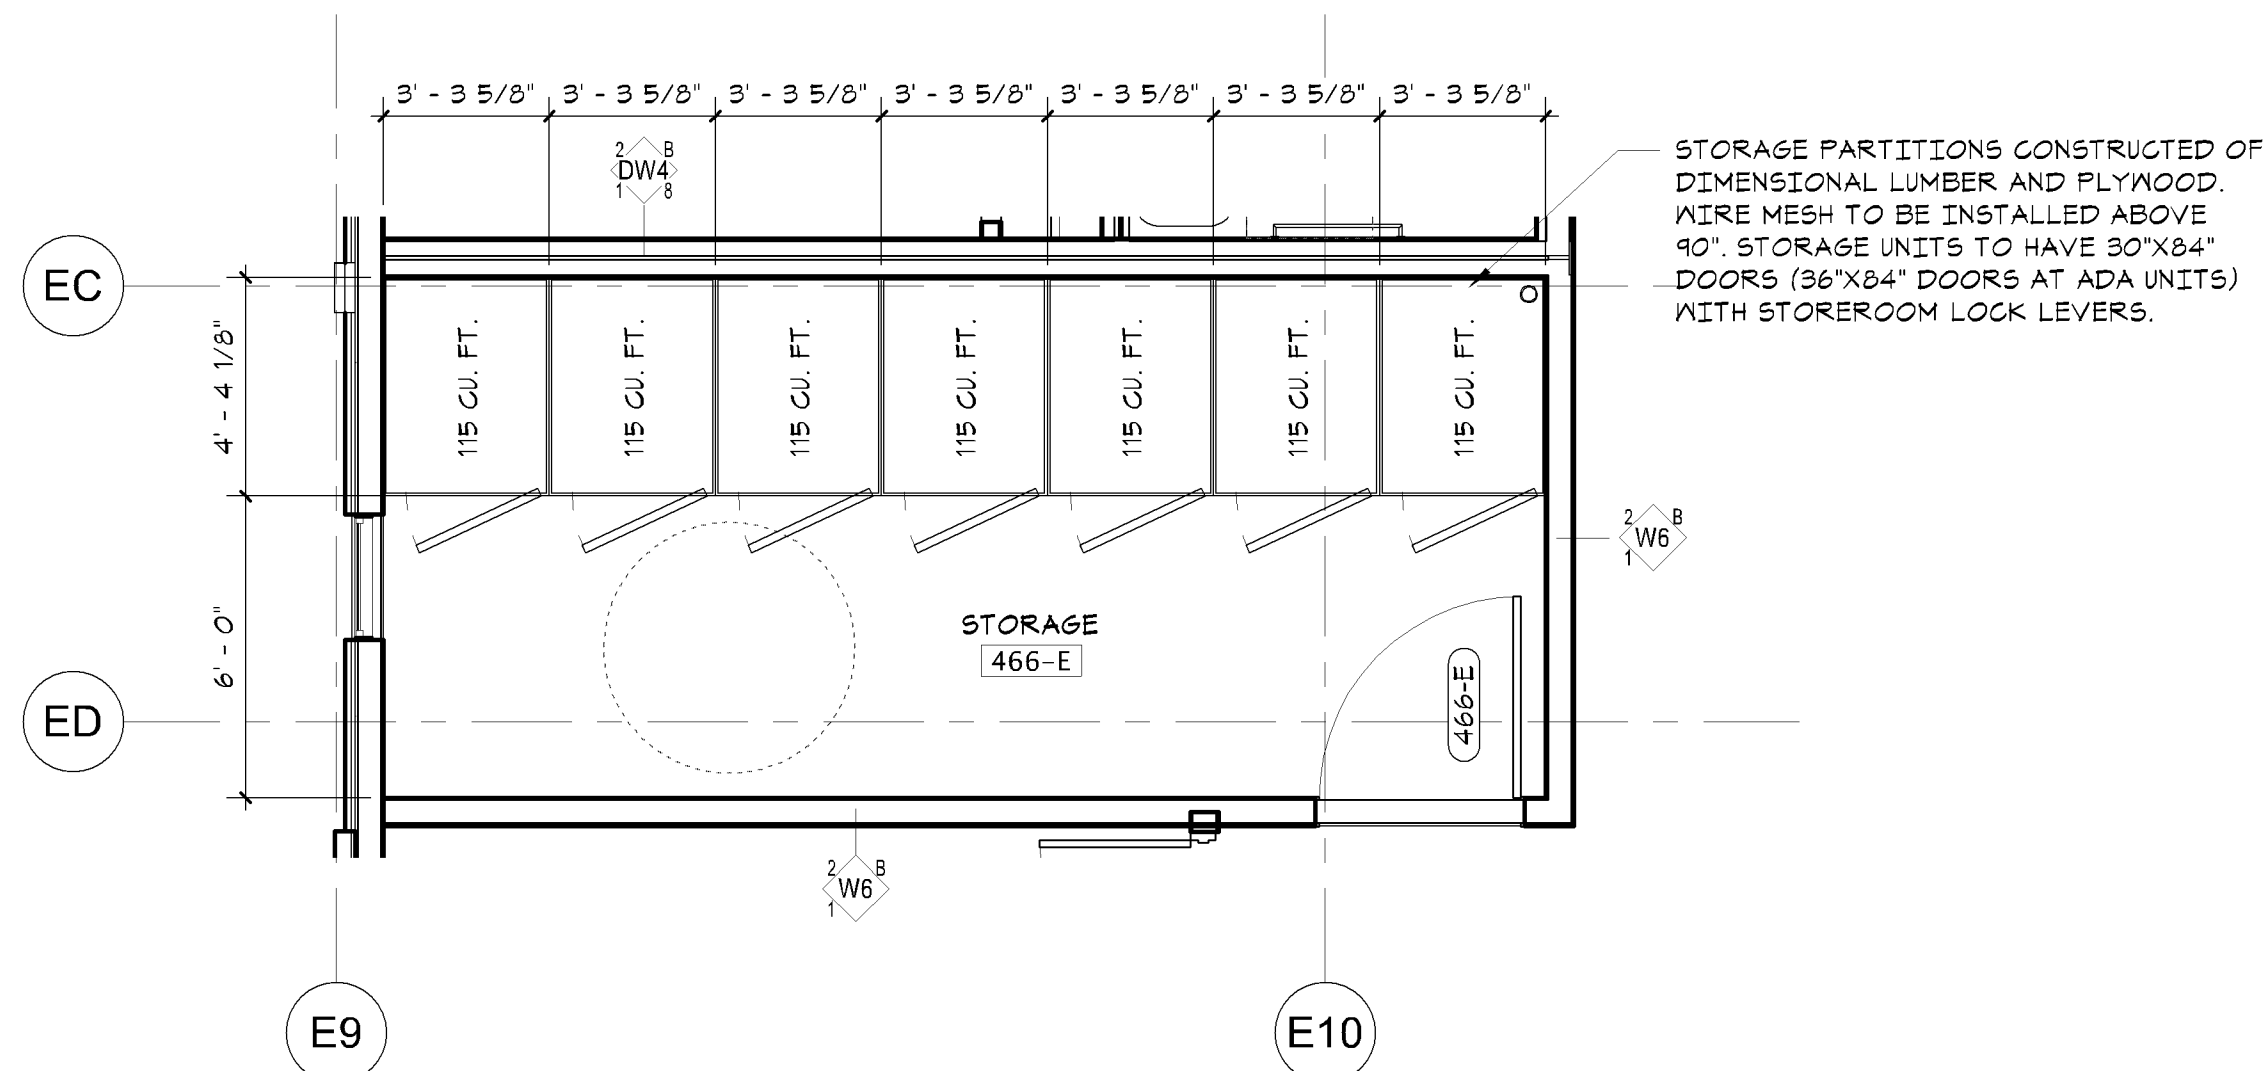


6 STORAGE ROOM 466-E (WEST BUILDING SIM.)
A8.17 1/4" = 1'-0"

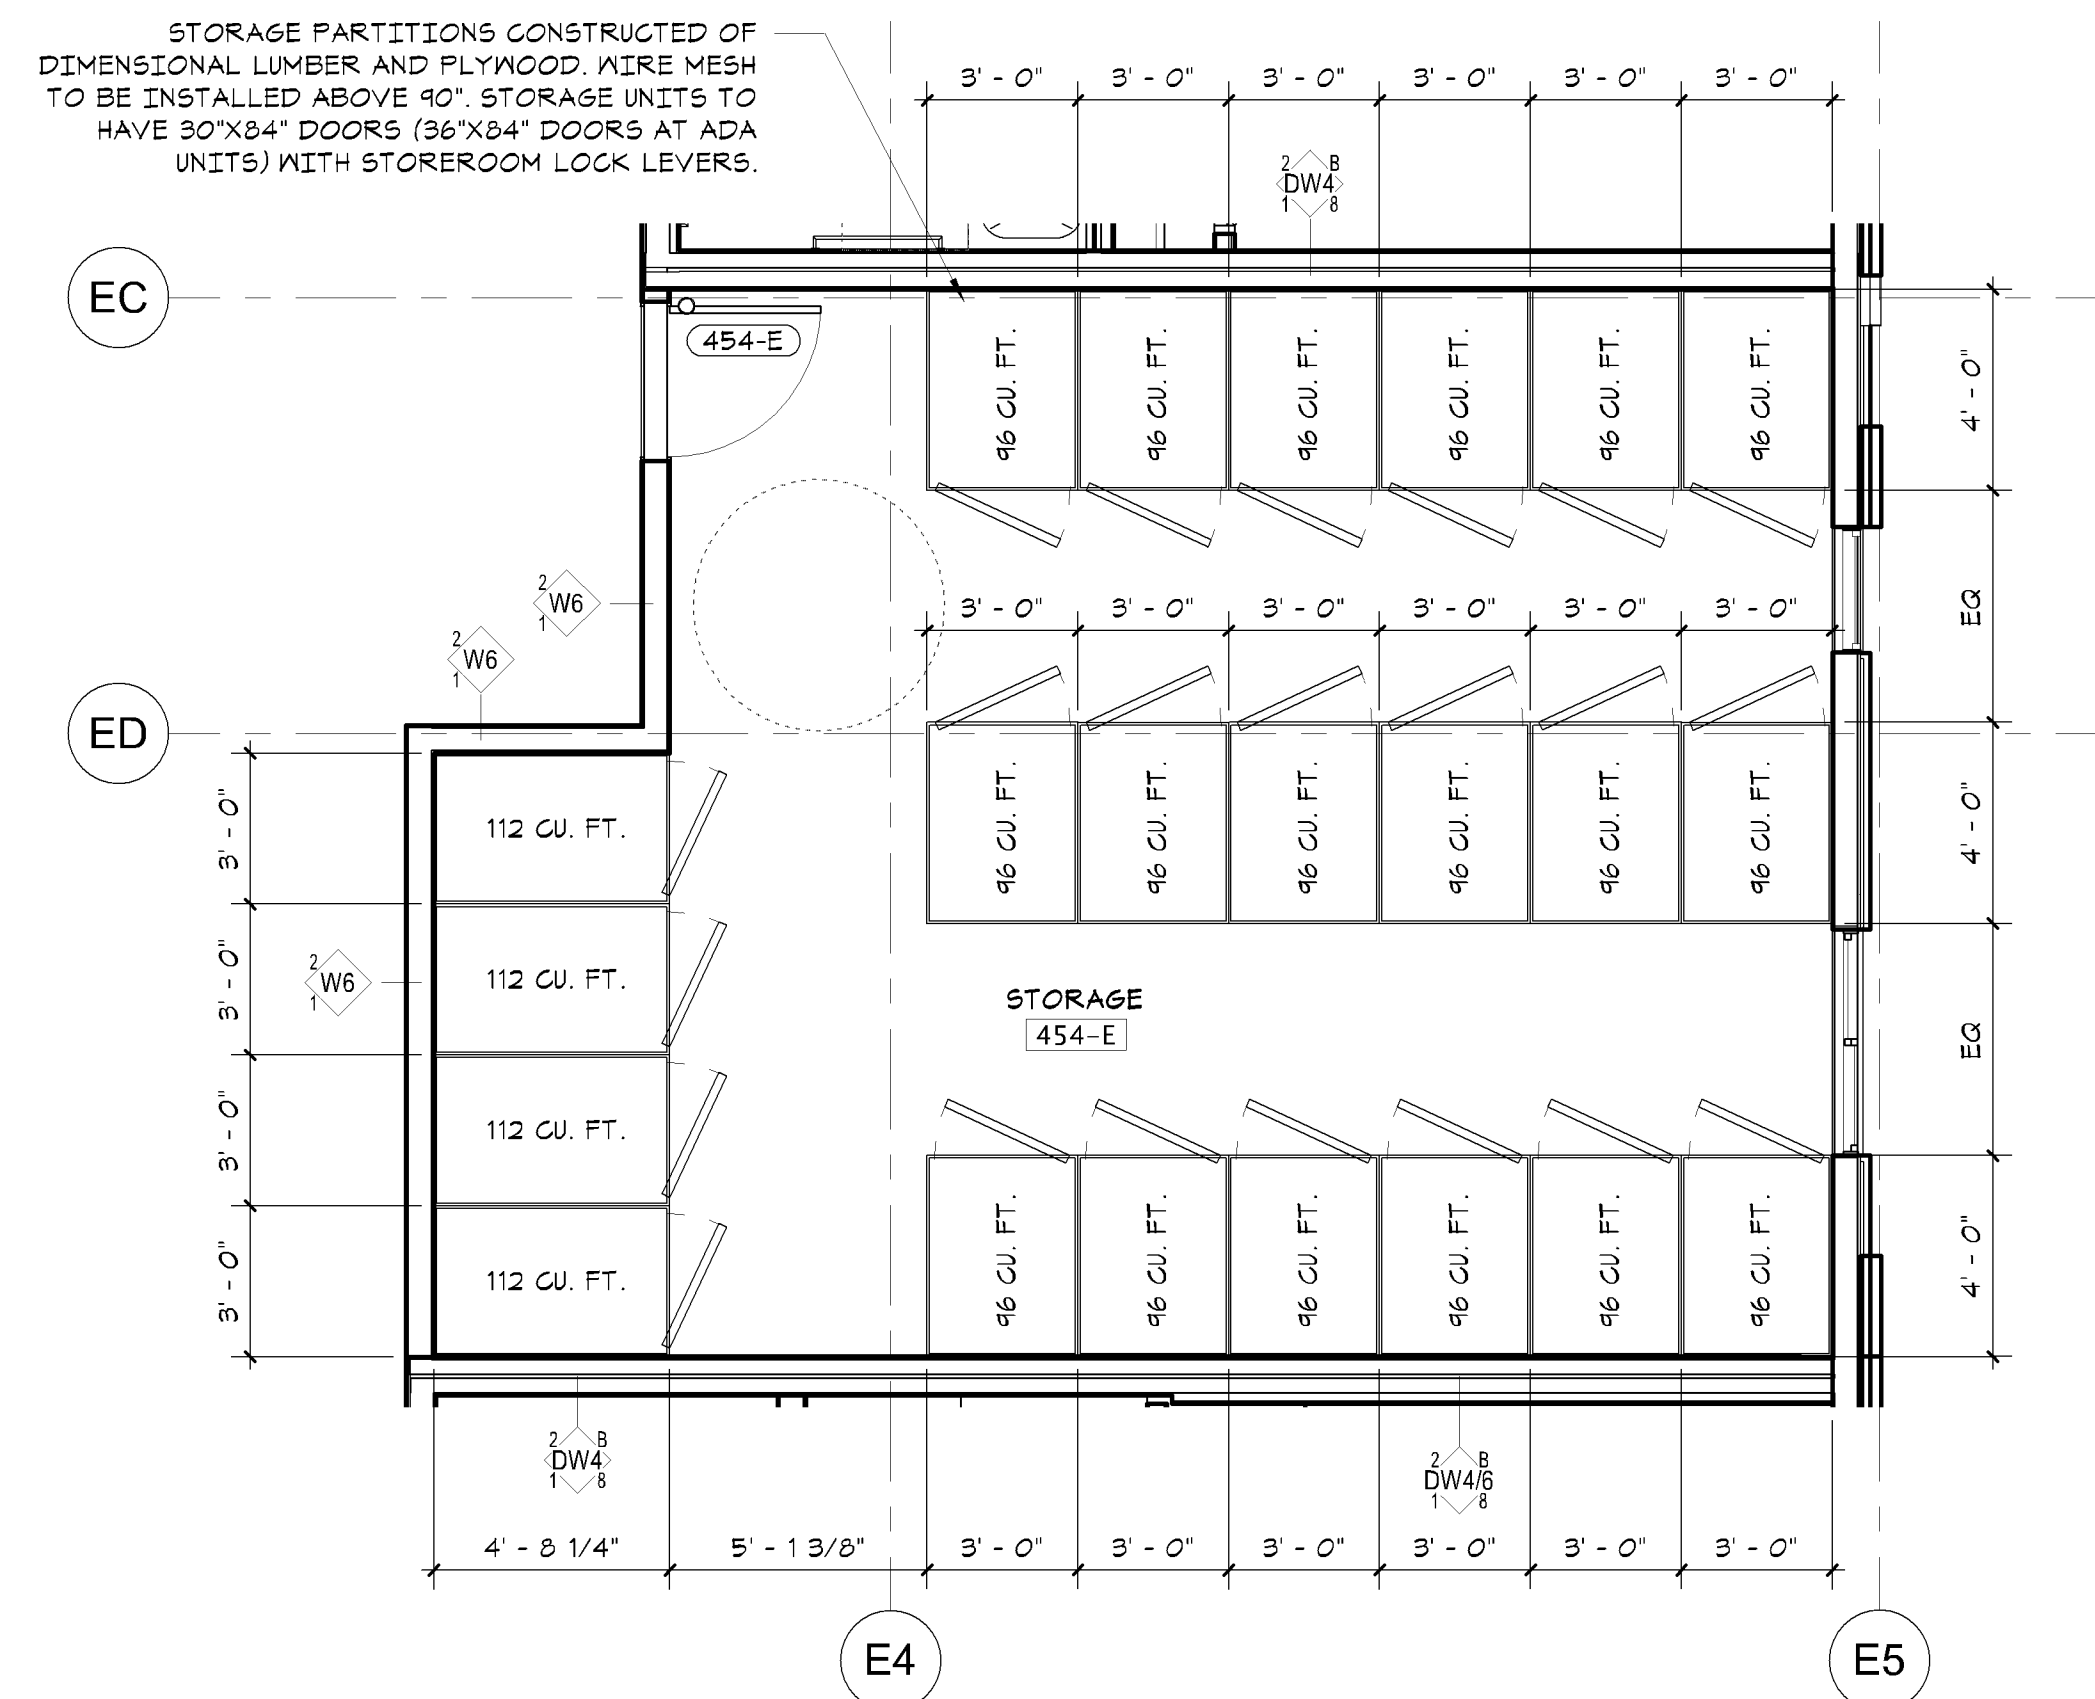


3 STORAGE ROOM 454-E (WEST BUILDING SIM.)
A8.17 1/4" = 1'-0"

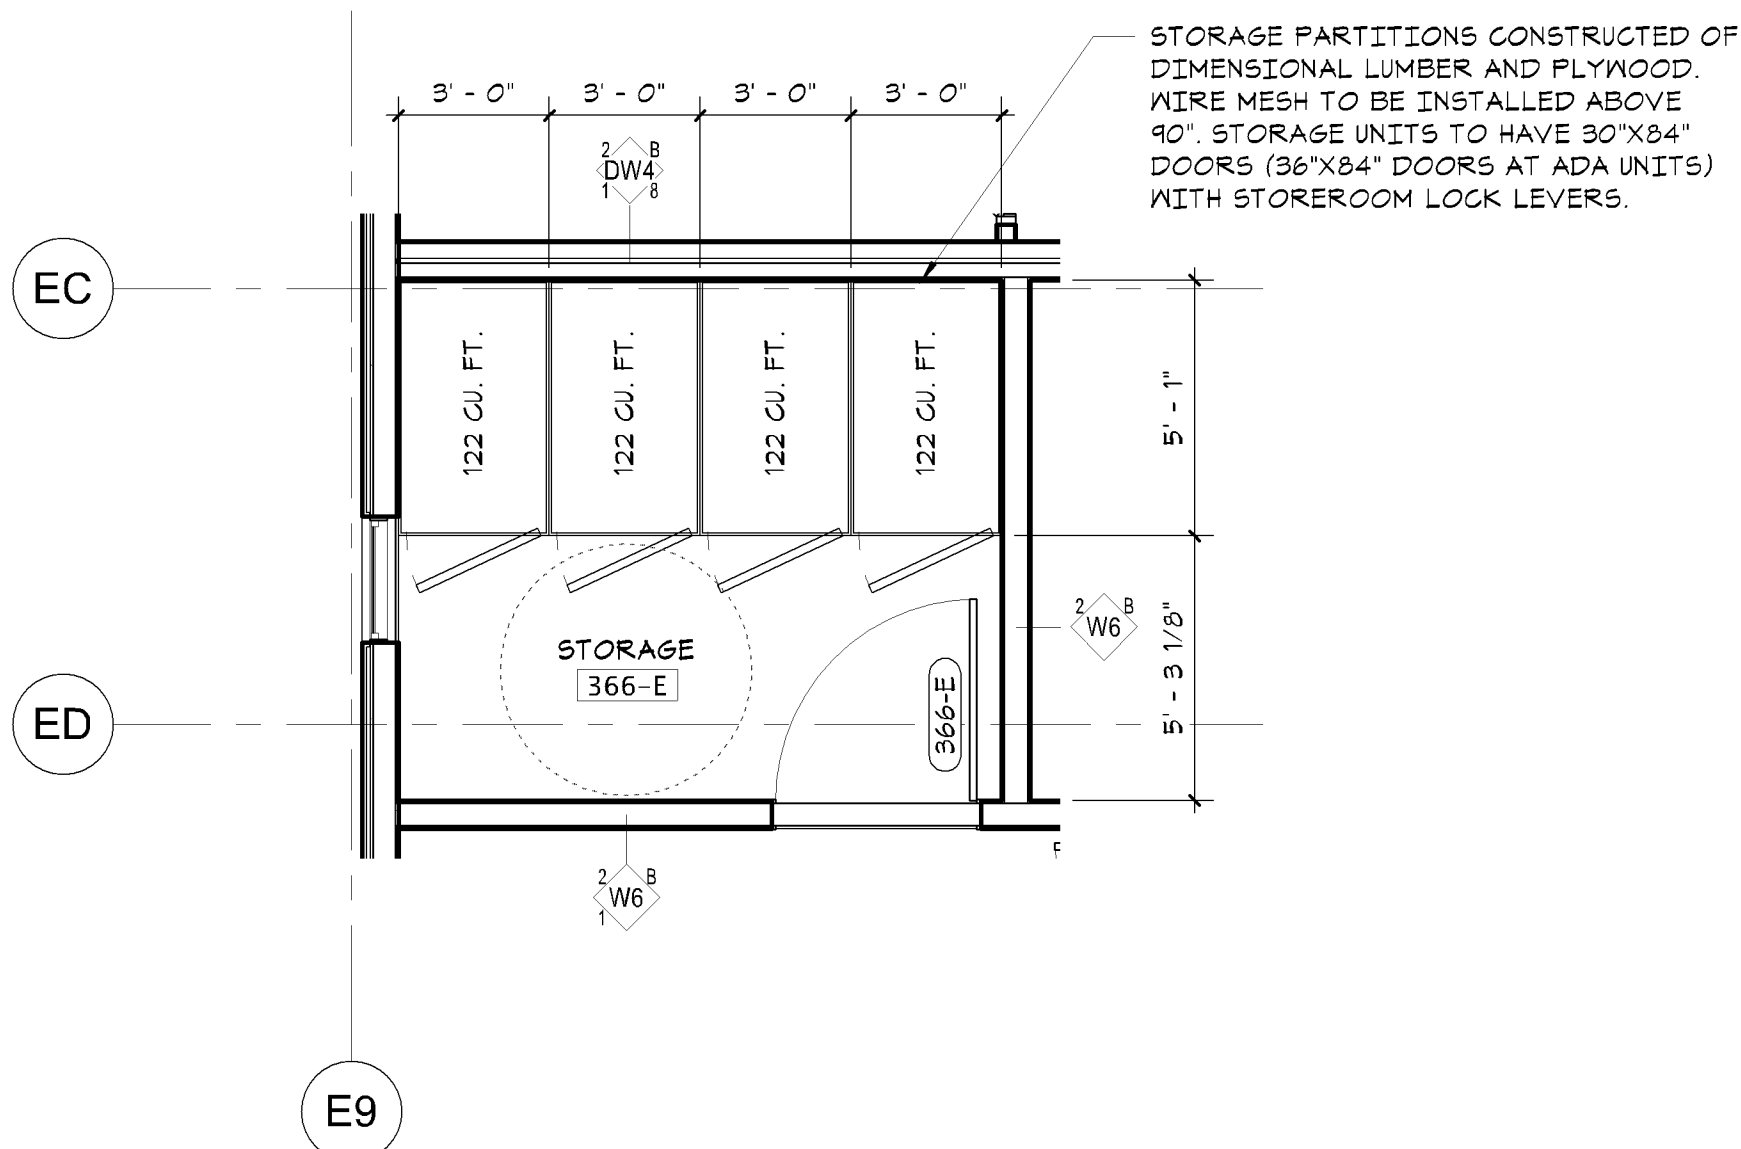


8 STORAGE ROOM 366-E (WEST BUILDING SIM.)
A8.17 1/4" = 1'-0"

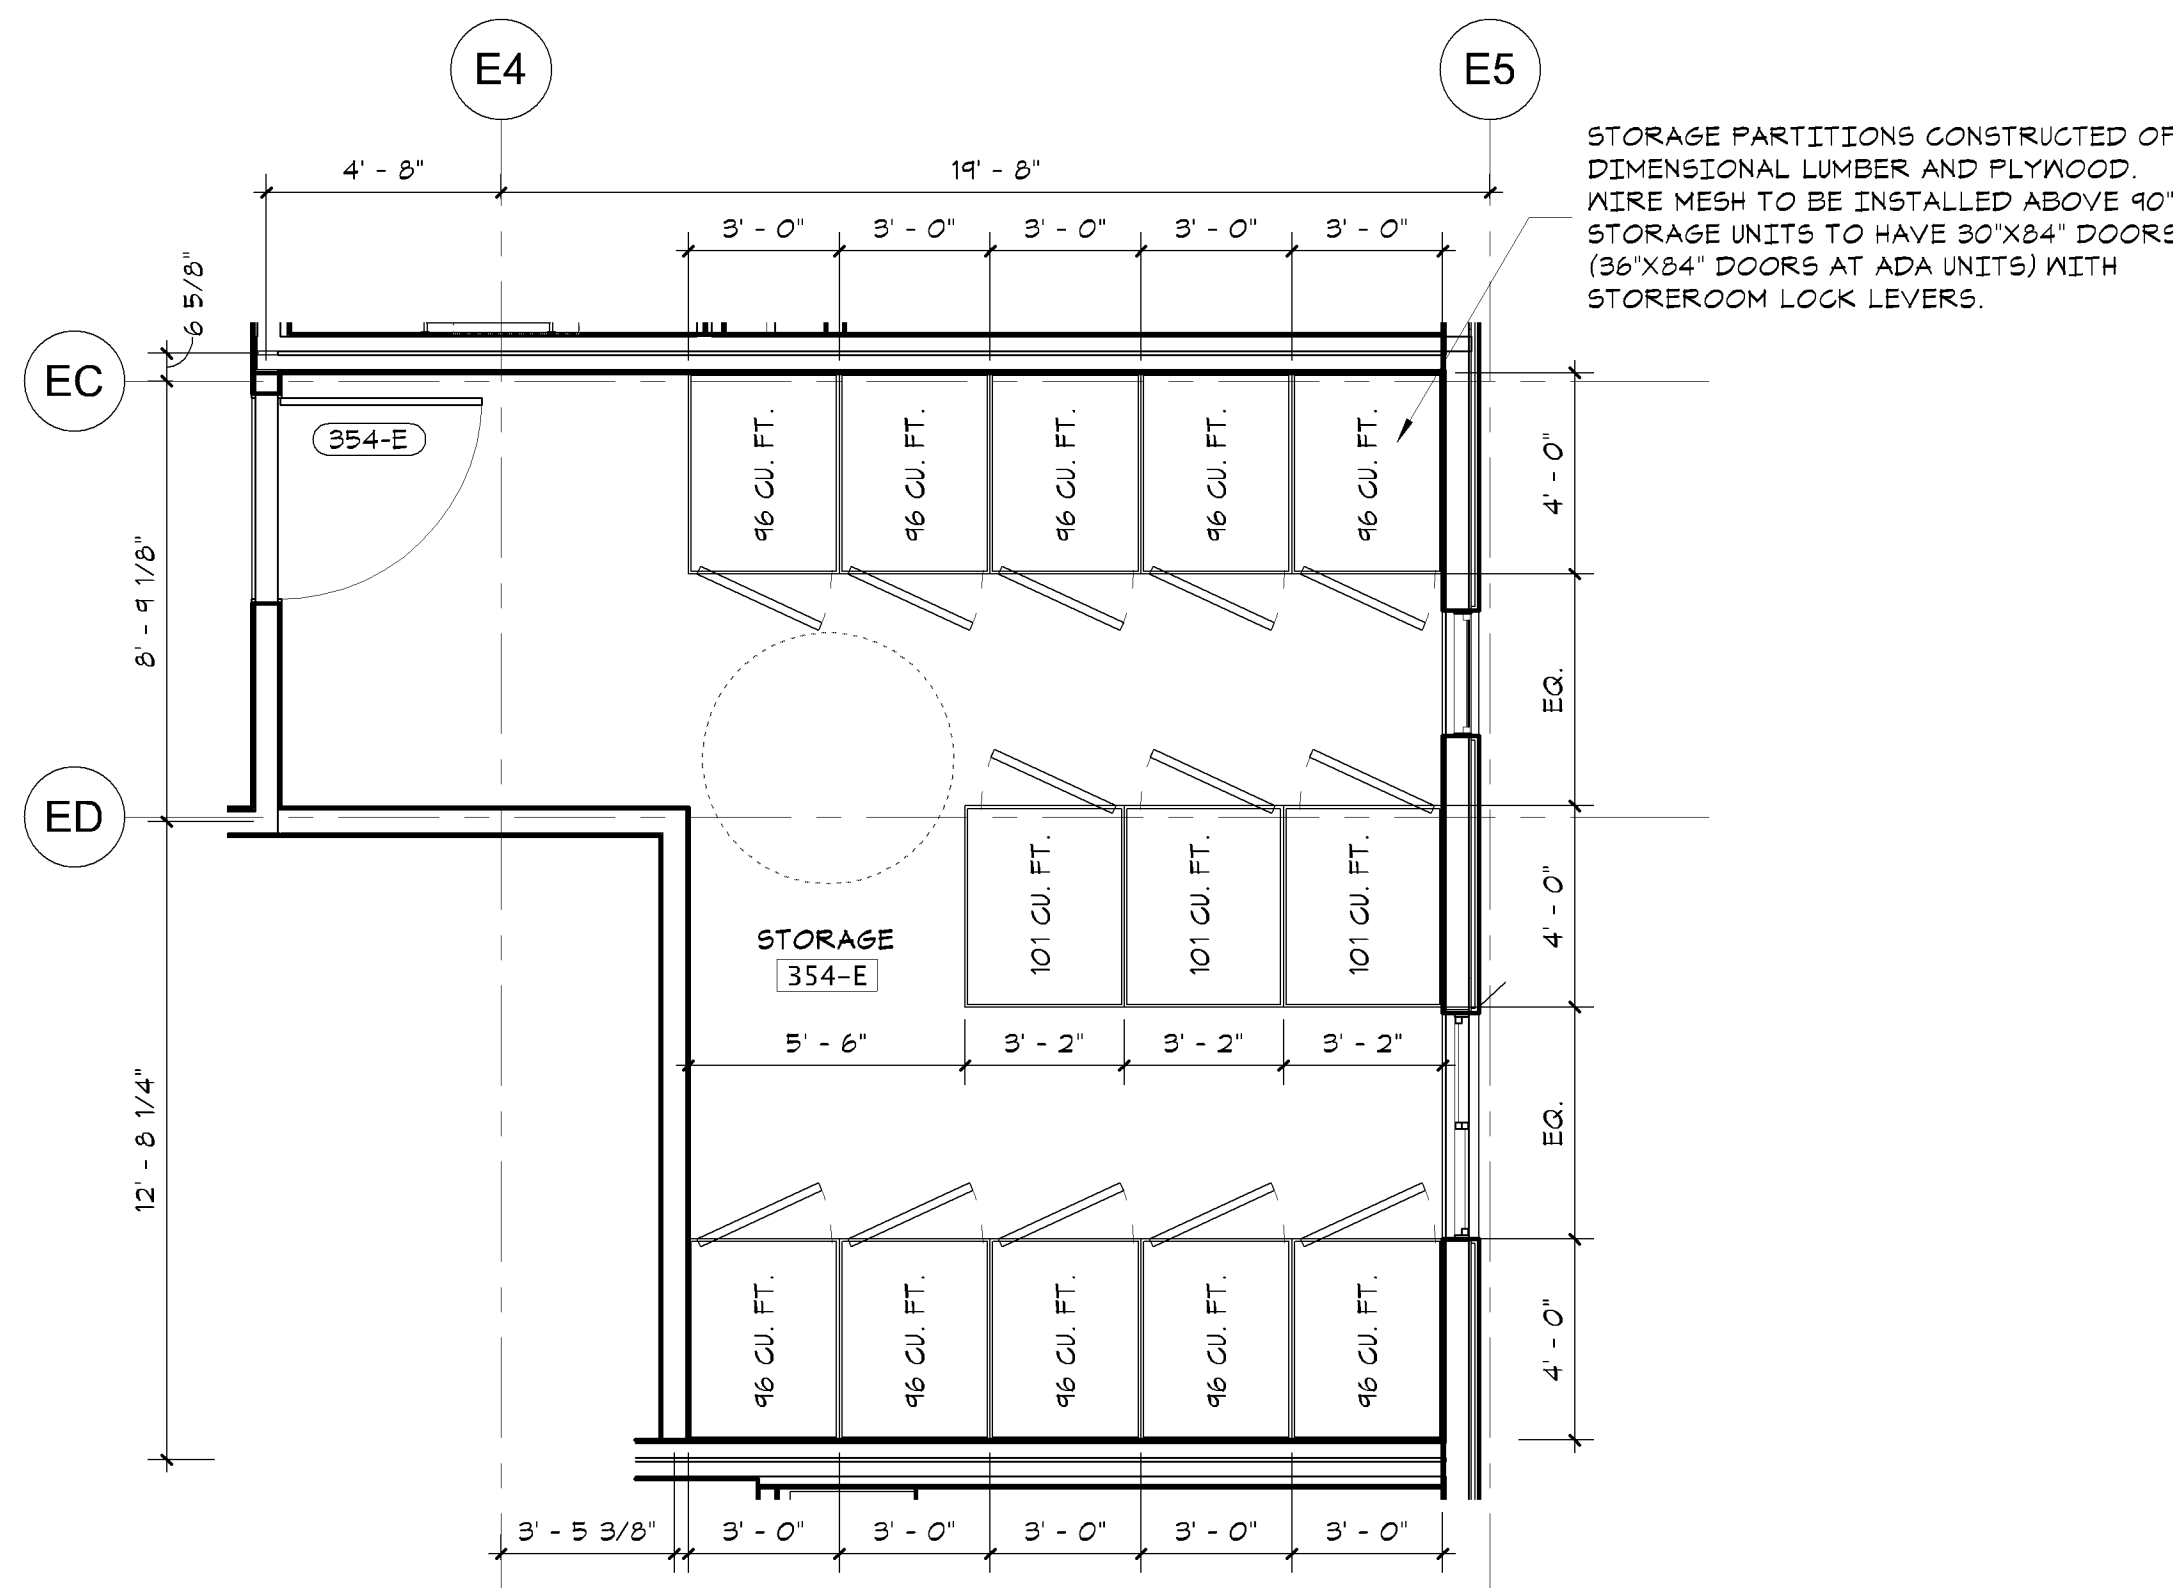


5 STORAGE ROOM 354-E (WEST BUILDING SIM.)
A8.17 1/4" = 1'-0"

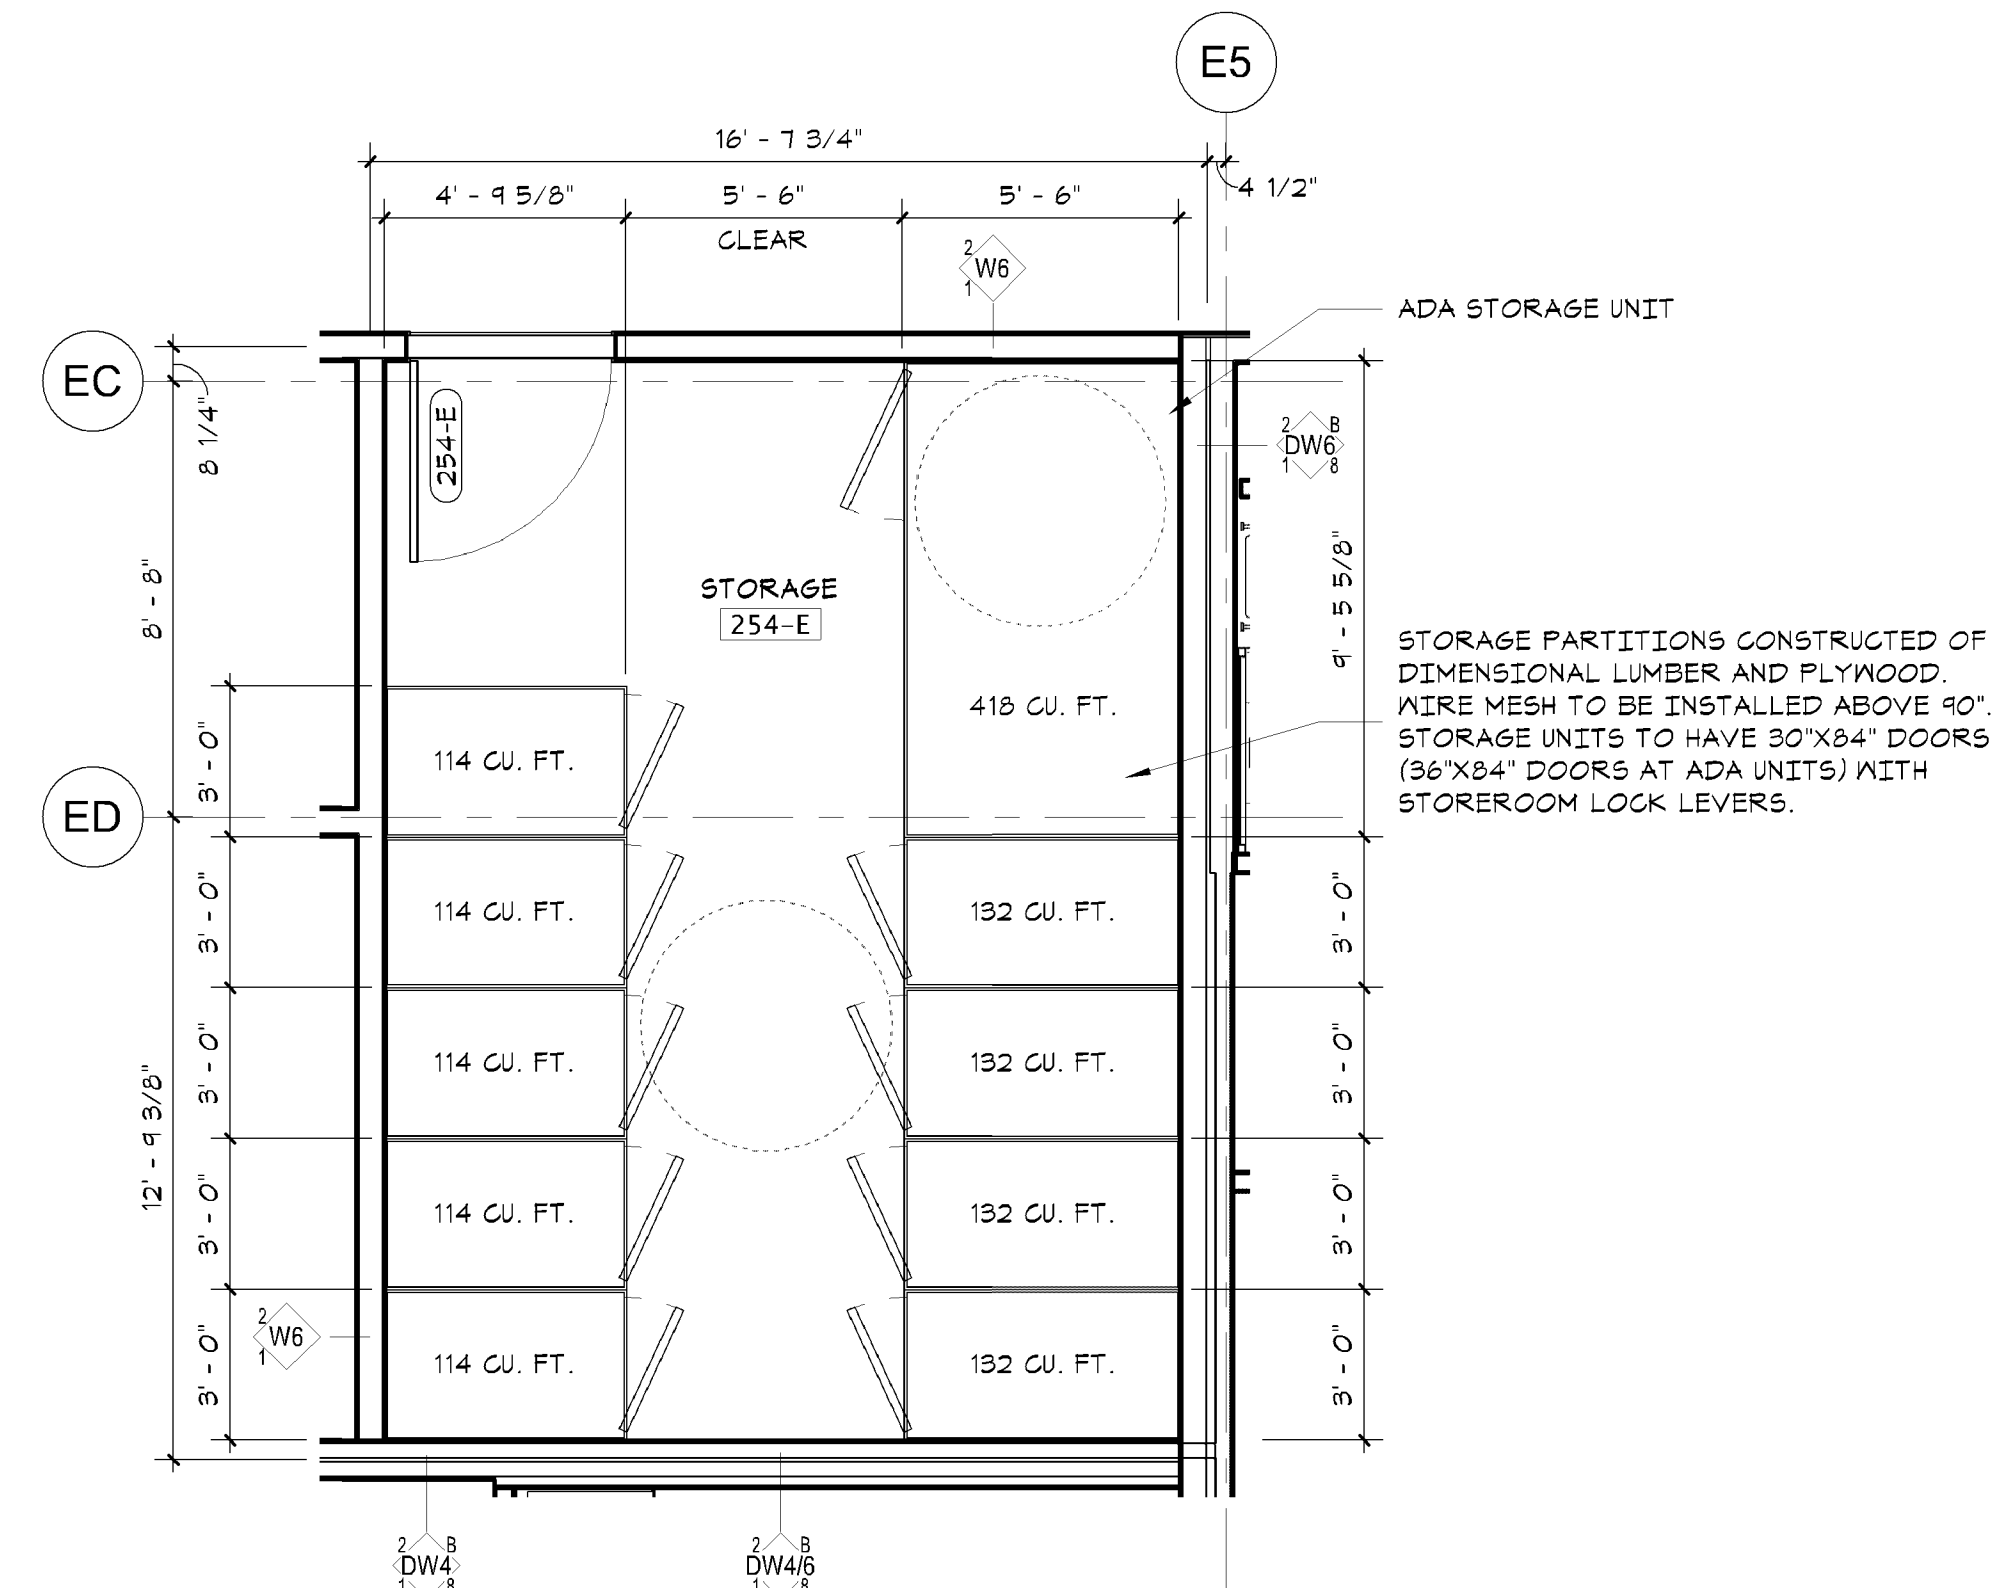


2 STORAGE ROOM 254-E (WEST BUILDING SIM.)
A8.17 1/4" = 1'-0"

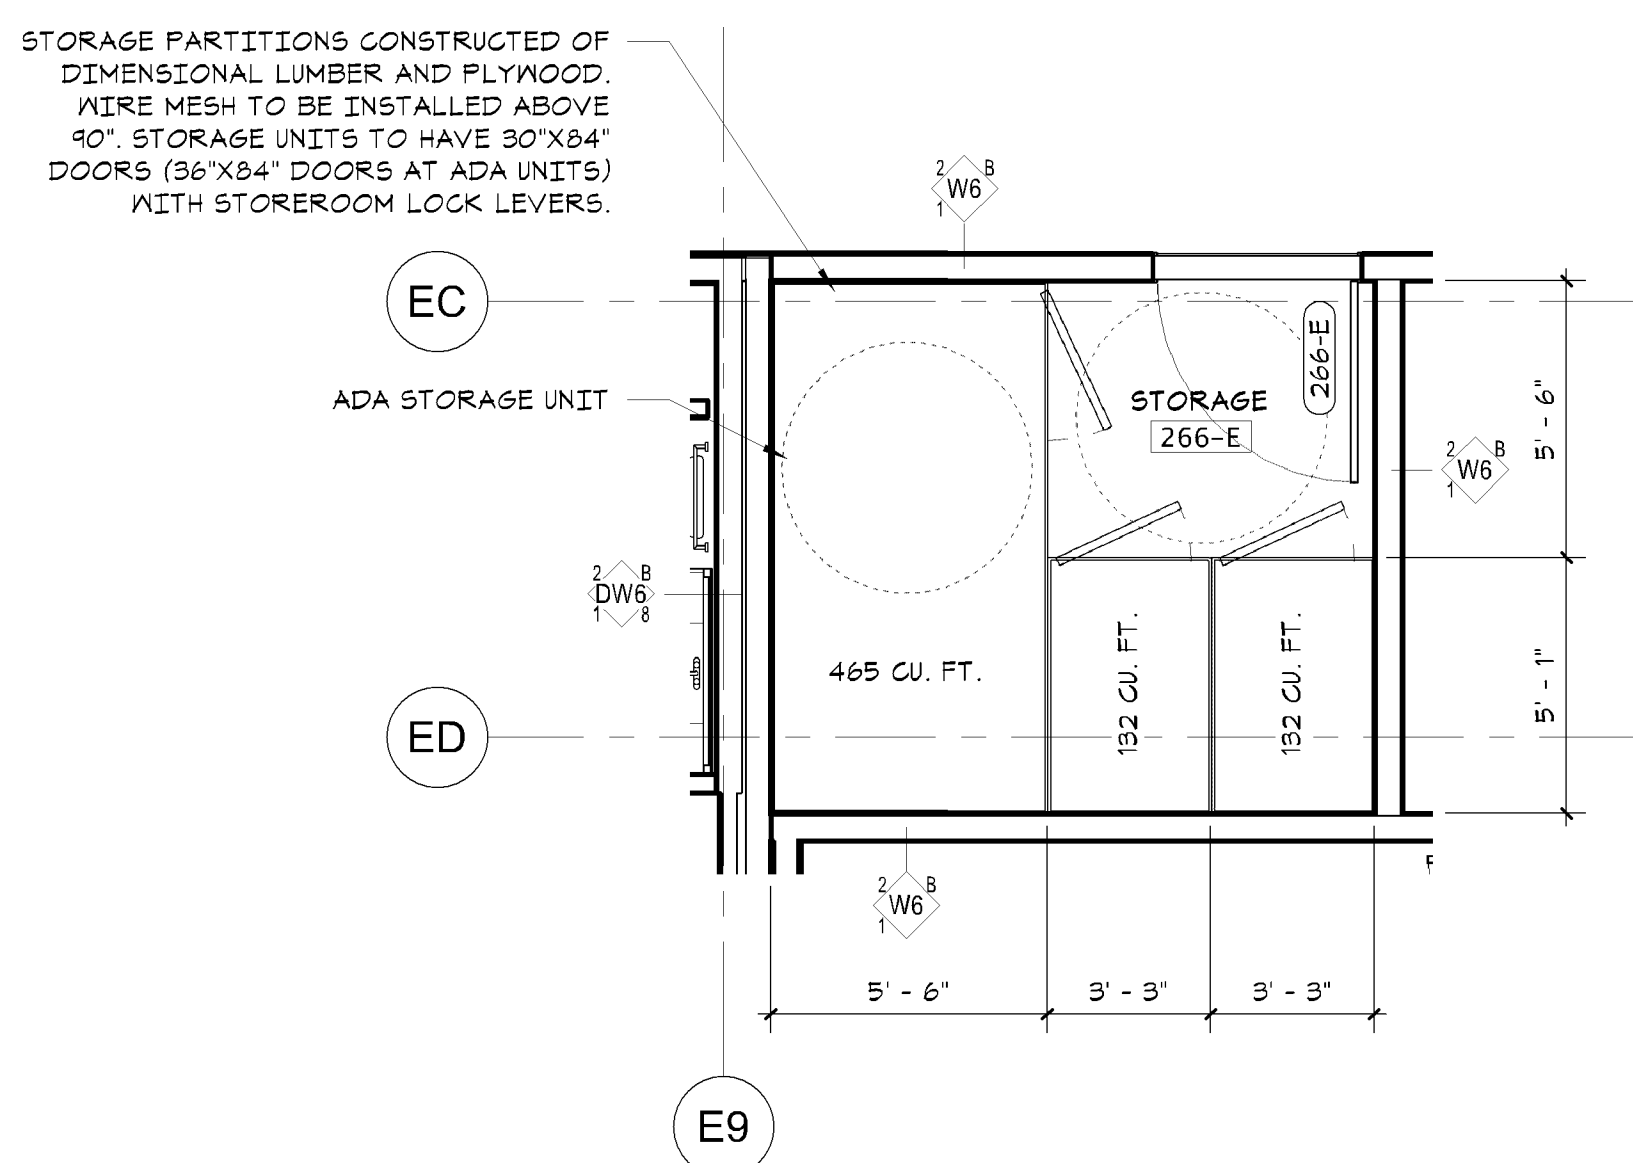

7 STORAGE ROOM 266-E (WEST BUILDING SIM.)
A8.17 1/4" = 1'-0"

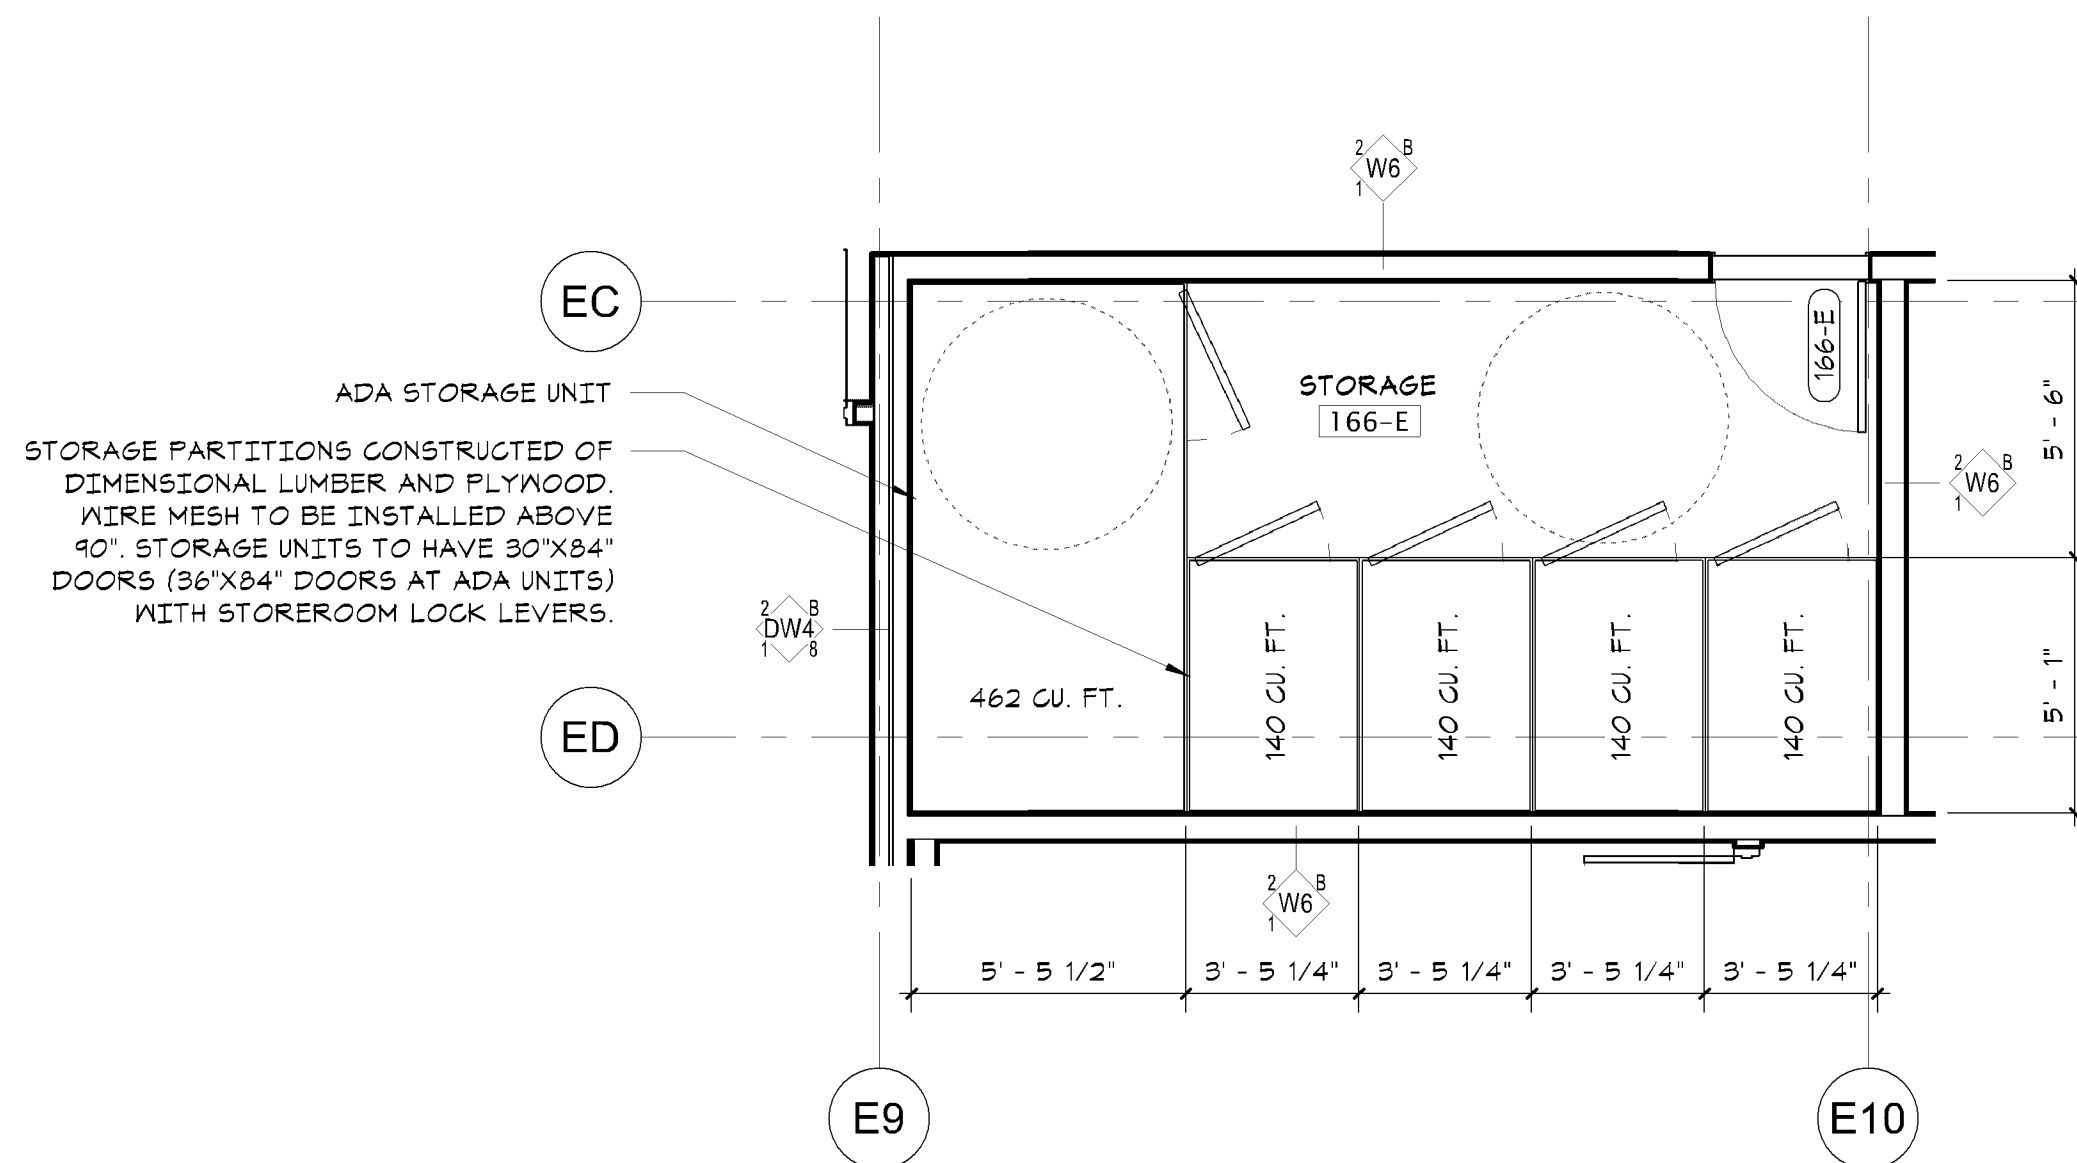

4 STORAGE ROOM 166-E (WEST BUILDING SIM.)
A8.17 1/4" = 1'-0"

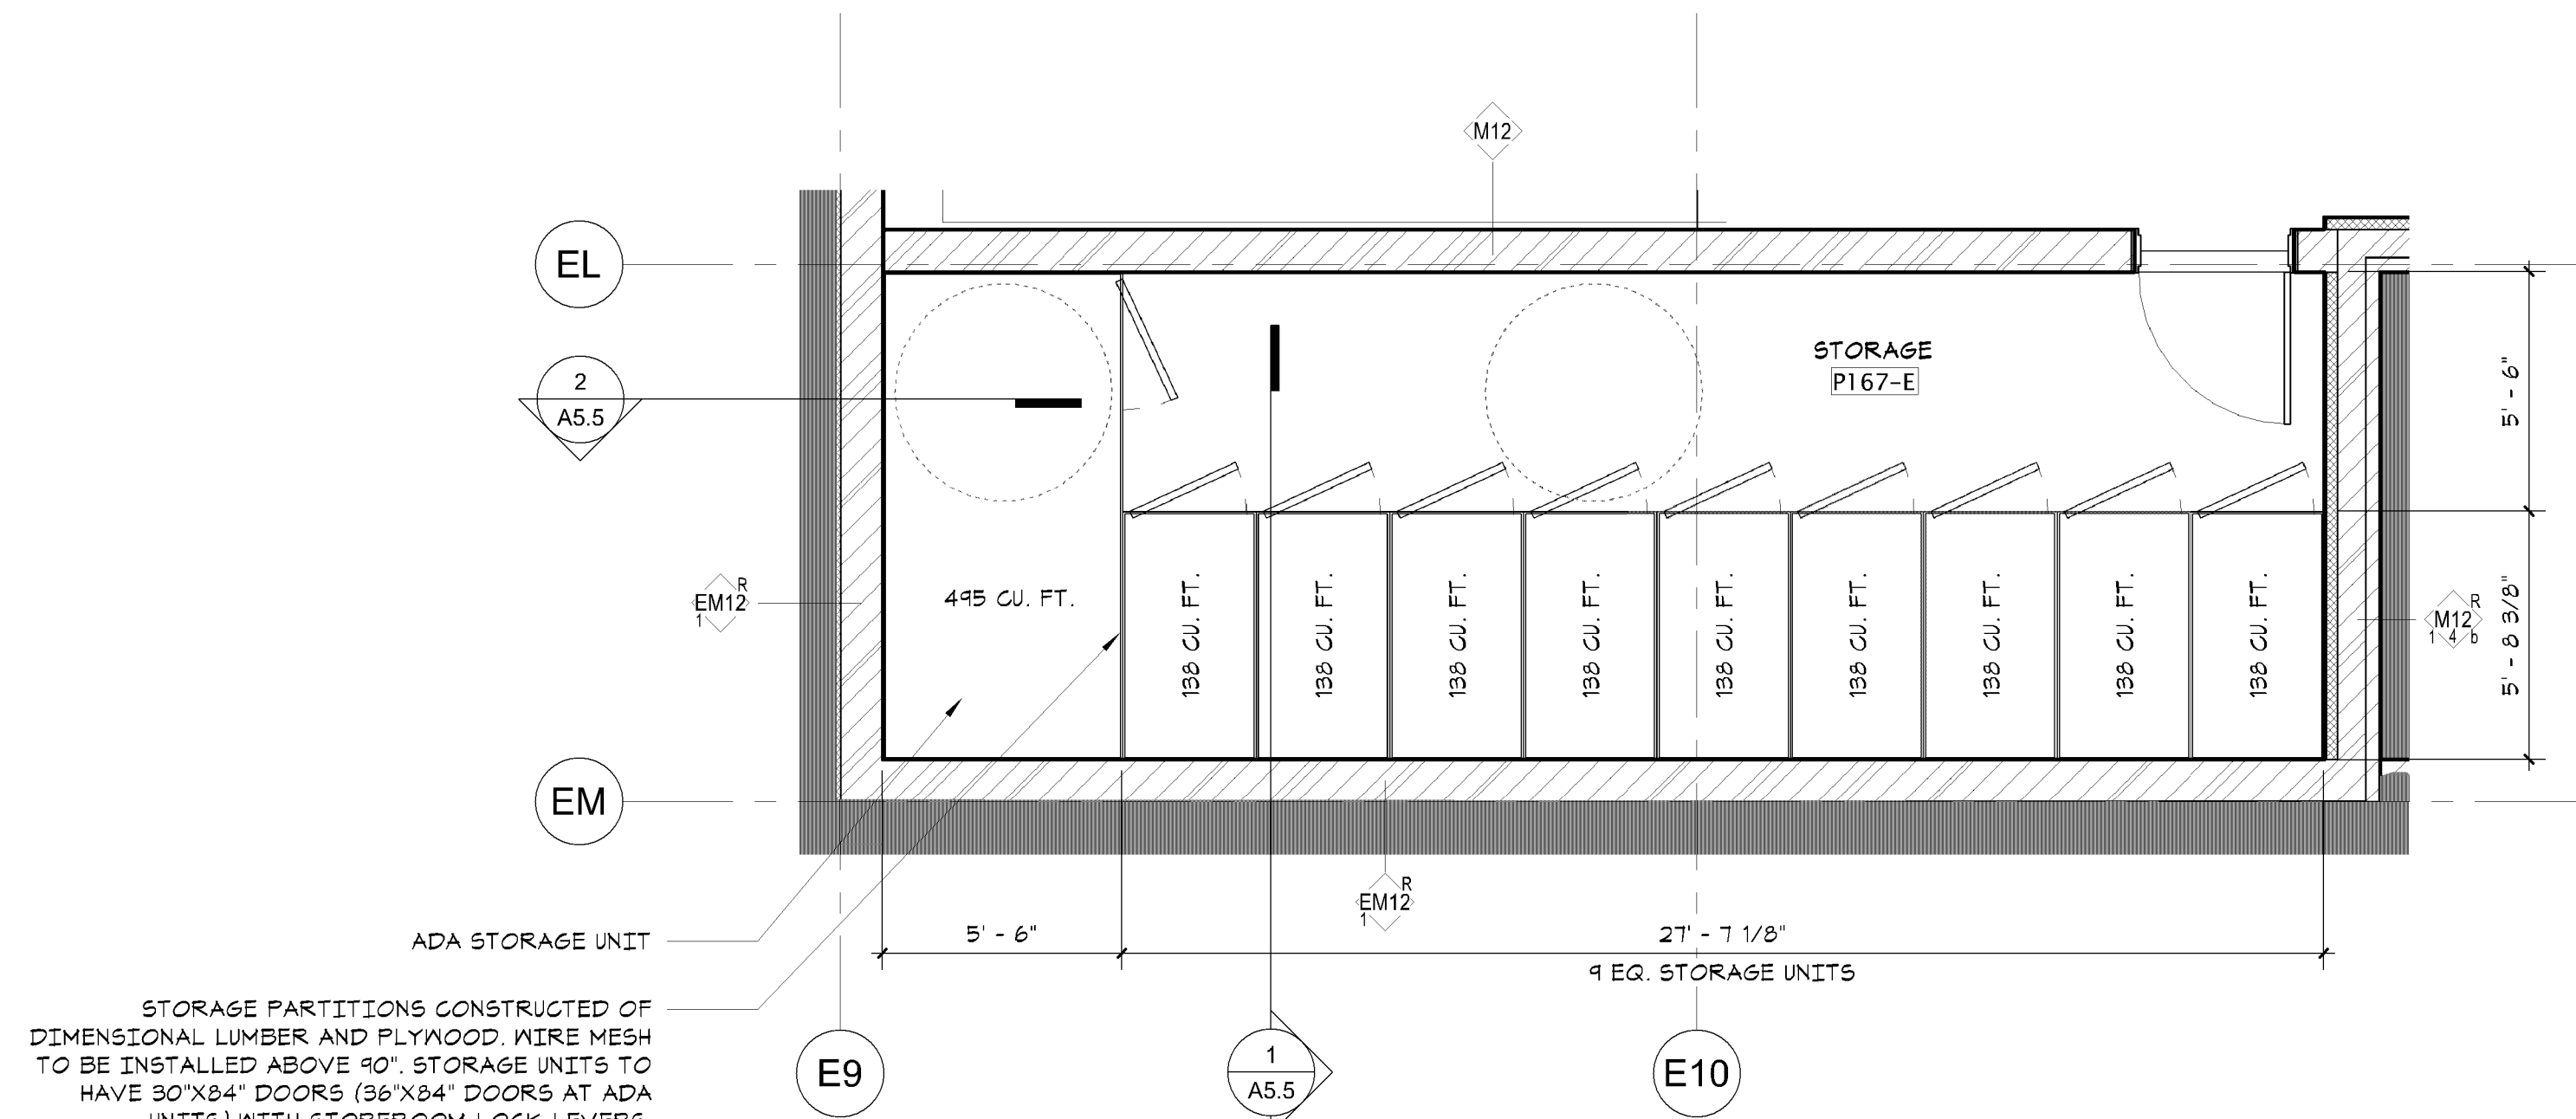

1 STORAGE ROOM P167-E (WEST BUILDING SIM.)
A8.17 1/4" = 1'-0"

THE DISTRICT

1801 & 1901 West 80 1/2 Street
Bloomington, MN

STUARTCO
YOUR HOME. OUR COMMITMENT.



escg
ARCHITECTURE & DESIGN

500 Washington Avenue South, Suite 1080
Minneapolis, MN 55415
p 612.339.5508 | f 612.339.5382
www.esgarch.com

I hereby certify that this plan, specification, or
report was prepared by me or under my direct
supervision and that I am a duly licensed architect
under the laws of the State of Minnesota

Signature
Erick Paul Wockenfuss
Typed or Printed Name
48563 08/01/19
License # Date

ORIGINAL ISSUE:
11/13/19

REVISIONS:
No. Description Date

219507.00
PROJECT NUMBER

Author Checker
DRAWN BY CHECKED BY
KEY PLAN

THE DISTRICT

ENLARGED STORAGE UNIT
PLANS

A8.17