



Must meet 2020 MN State Building Code

Provide a code analysis with the plans.

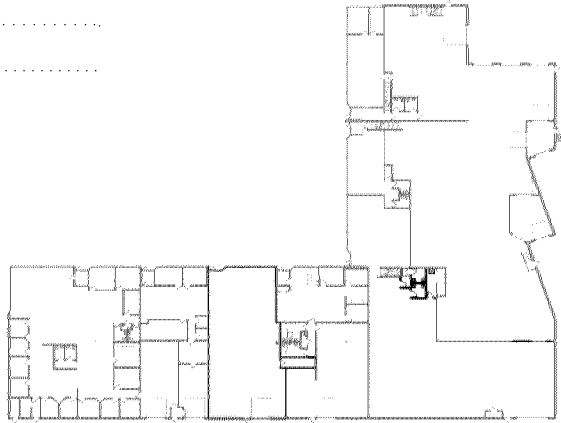

2 SUITE 9061 KEY PLAN
9061 1" = 100'-0"

SAC review by MET council will be required.

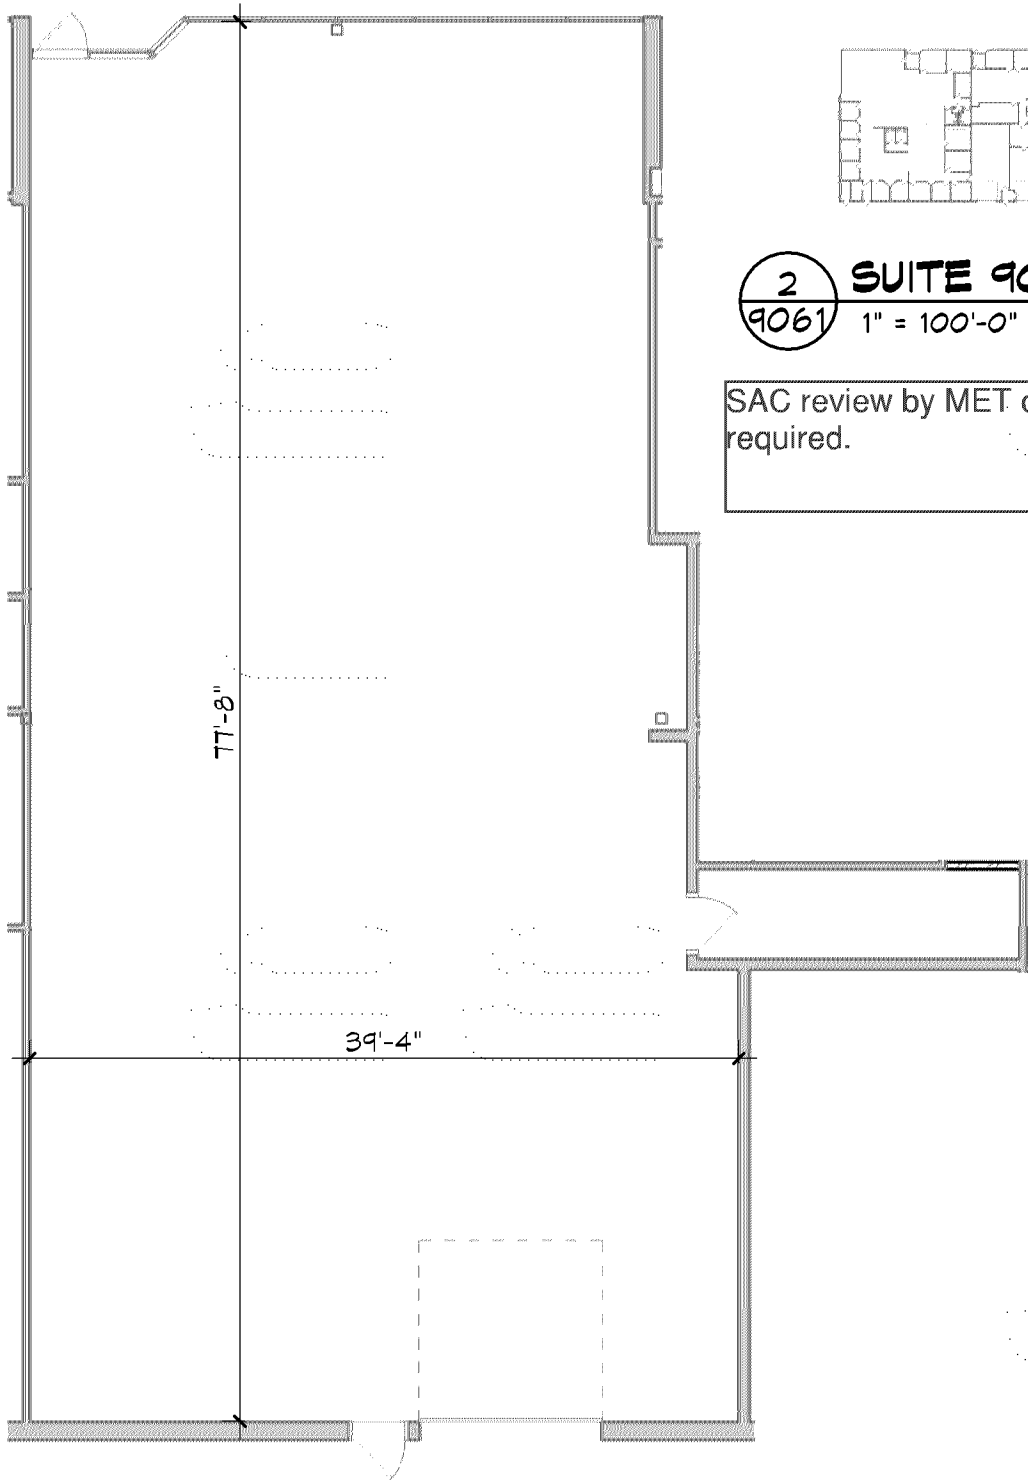

1 SUITE 9061 PLAN
9061 3/32" = 1'-0"

3,016 R.S.F.

*ALL OFFICE SPACE

SHEET:
9061

PROJECT #: 191129
DATE: 4/21/20

LYNDALE BUSINESS CENTER
9051 LYNDALE BLVD.
BLOOMINGTON, MN

**KENDALL
COMMERCIAL**

Tel: 952.884.4888 Fax: 952.881.4885

9300 Hennepin Town Road
Minneapolis, MN 55347
Tel: 952.278.8880

HTG
architects

www.htg-architects.com

Akagi Floor Plan - Rough Outline

Symbol Legend

-  Power Drop Needed
-  Existing Power
-  Install LED Light Fixture
-  Install LED Display Light Fixture
-  Install 55" Samsung TV
-  Install 3-way Speaker
-  Install Subwoofer
-  Install Nest Hi-Def Surveillance Camera
-  Install Streaming Camera
-  Akagi Display

