



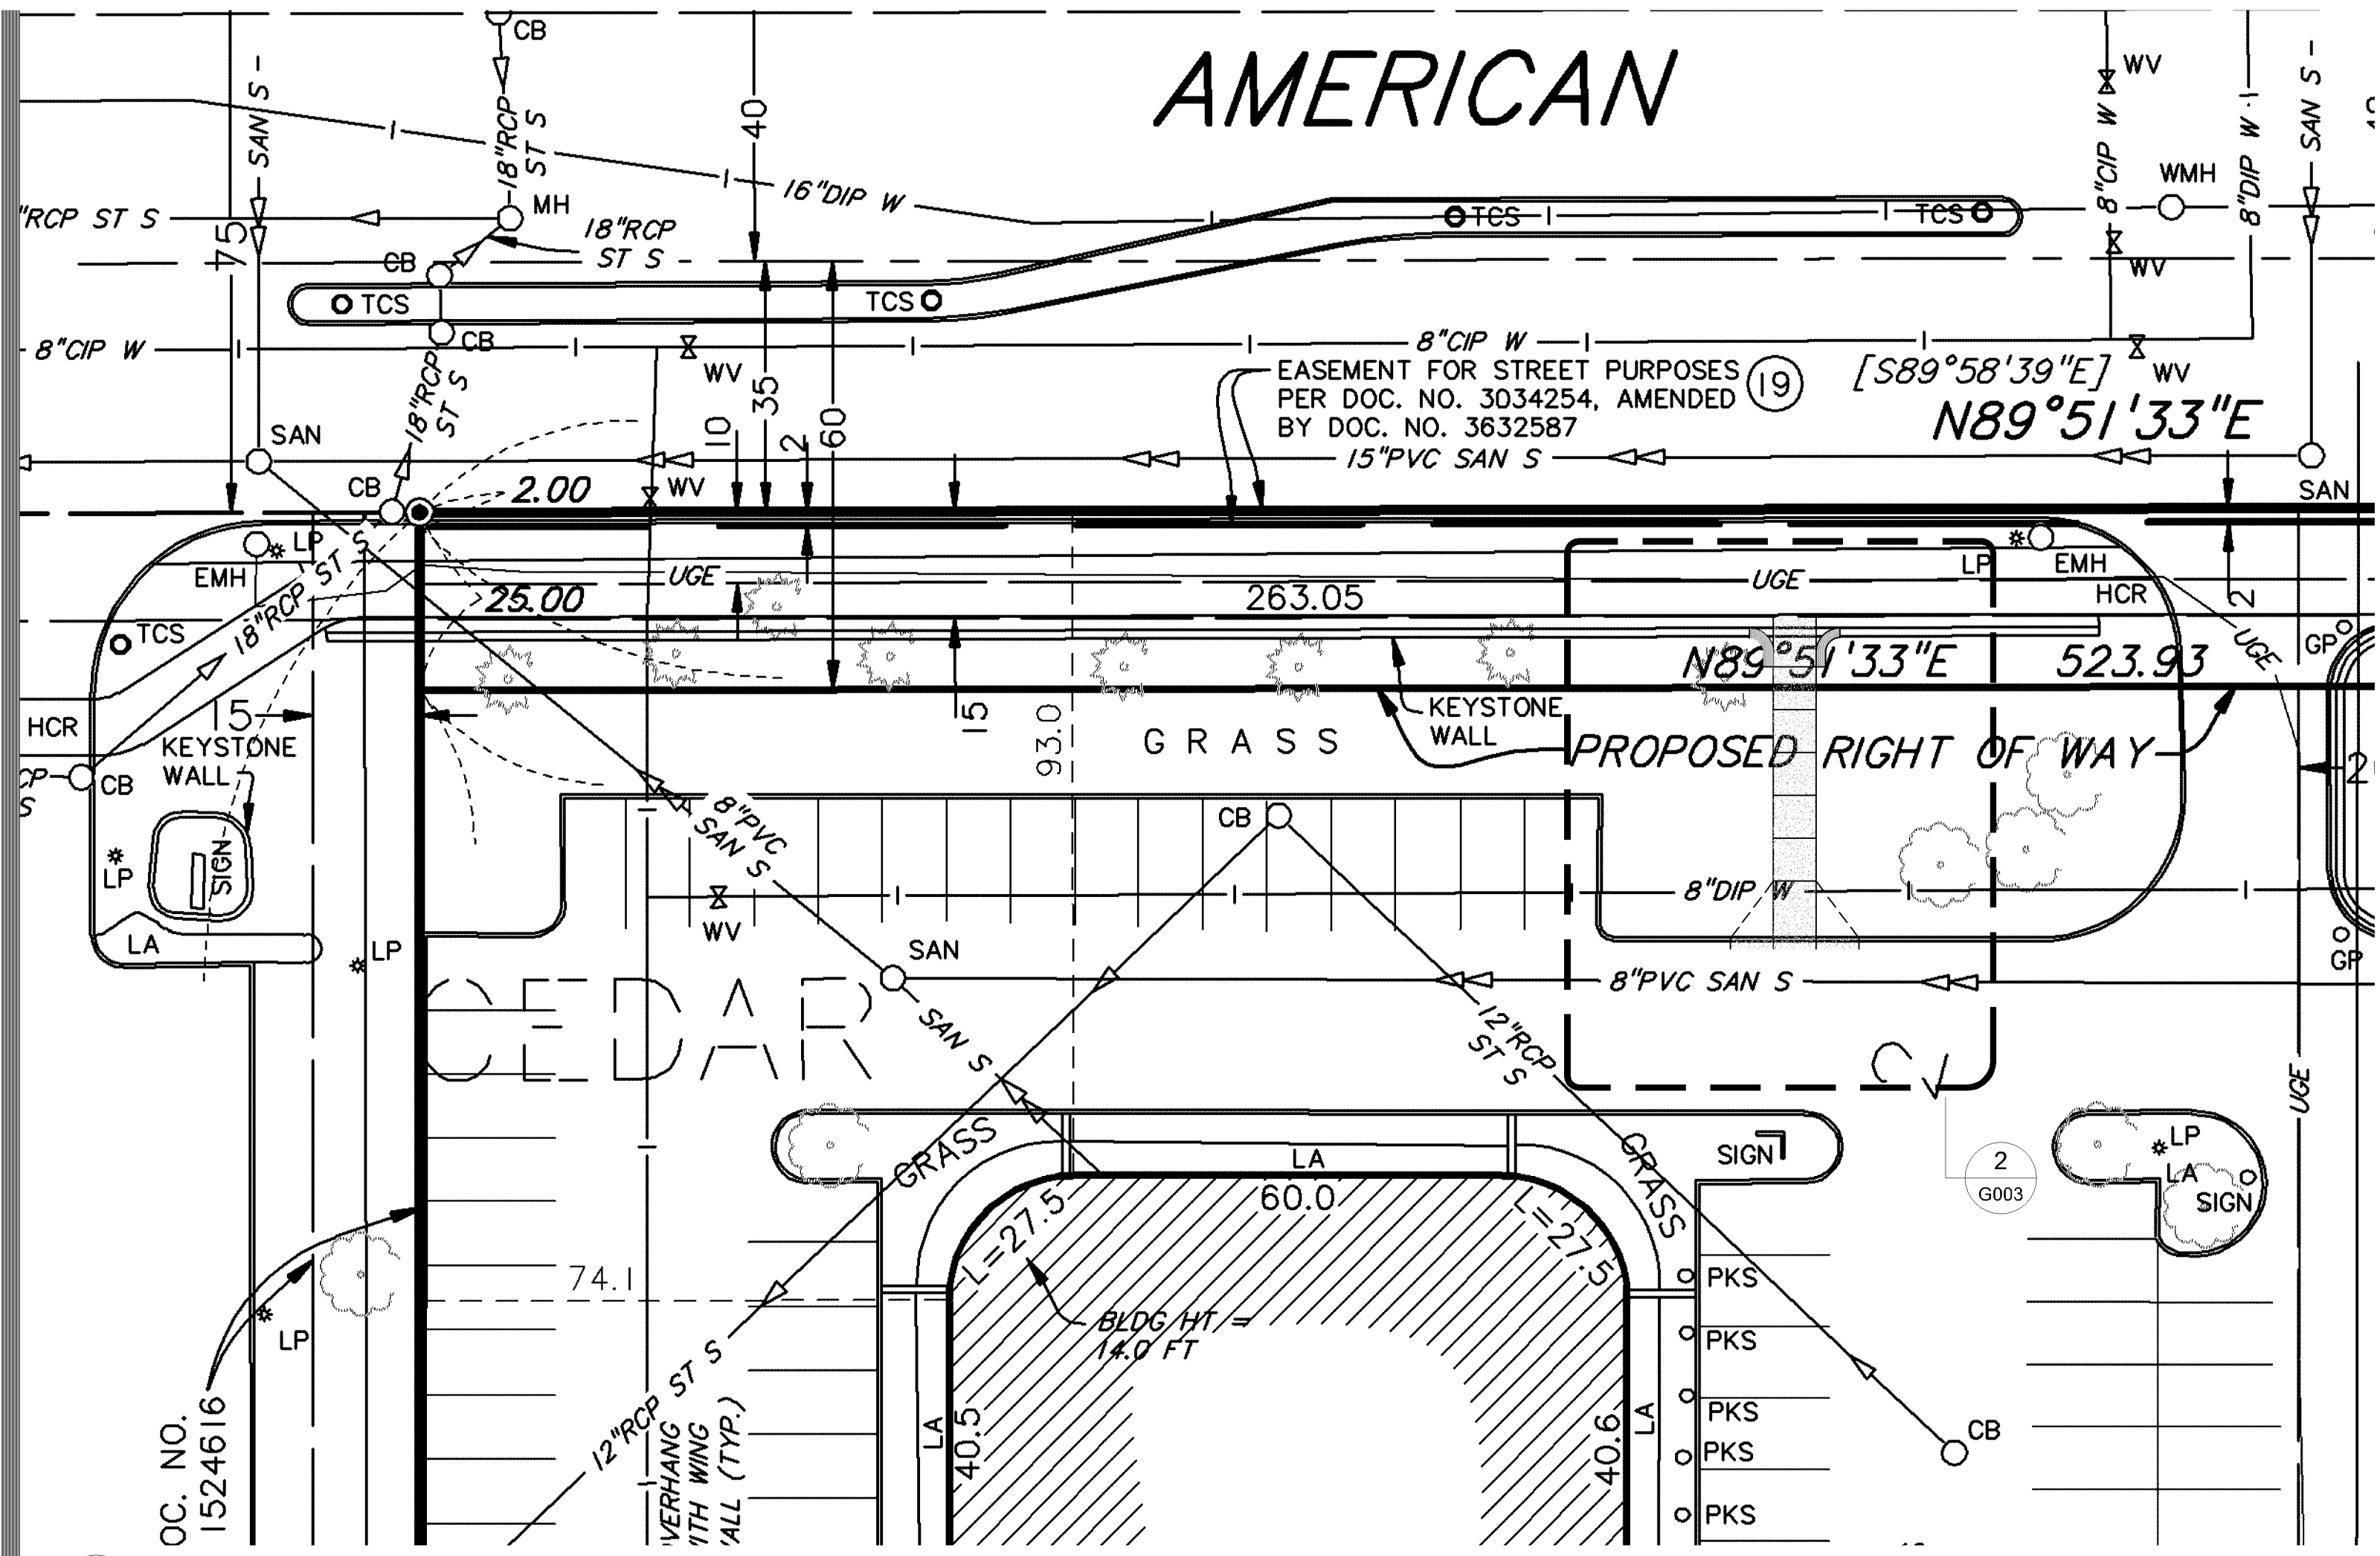


1 PARTIAL SURVEY / SIDEWALK LOCATION PLAN
1" = 20'-0"

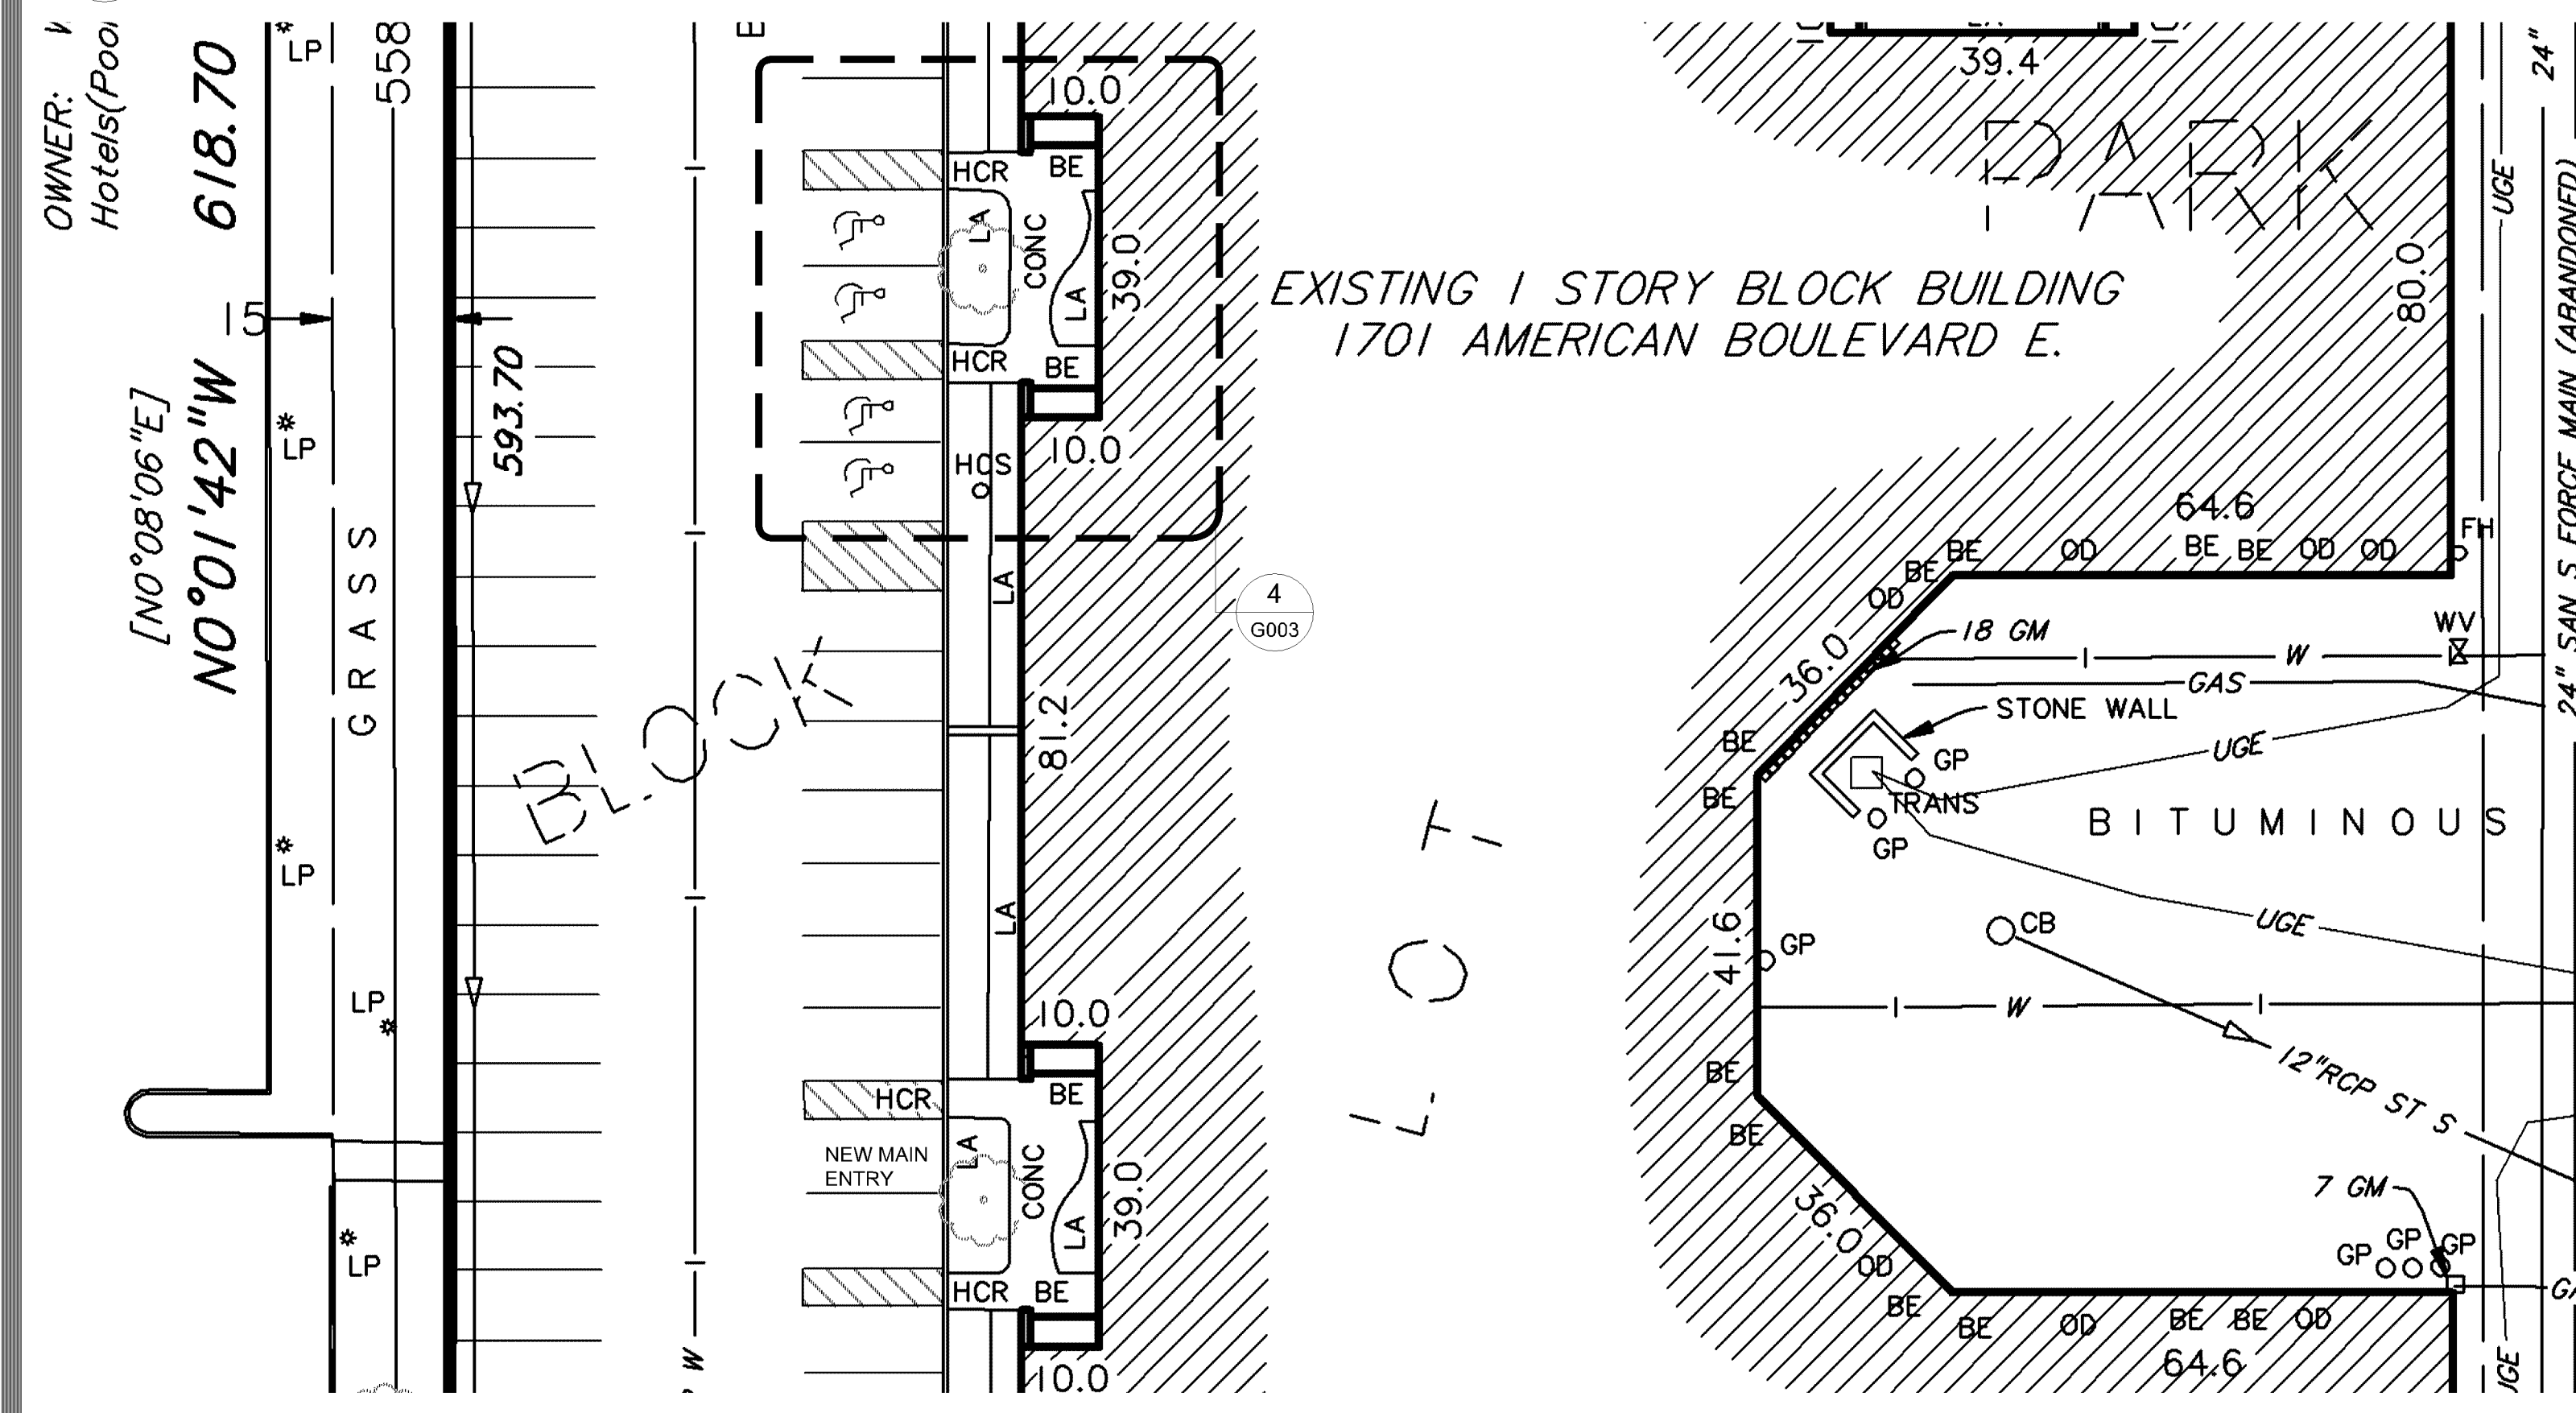


3 PARTIAL SURVEY / BIKE RACK LOCATION PLAN
1" = 20'-0"

CASE #PL2021-256

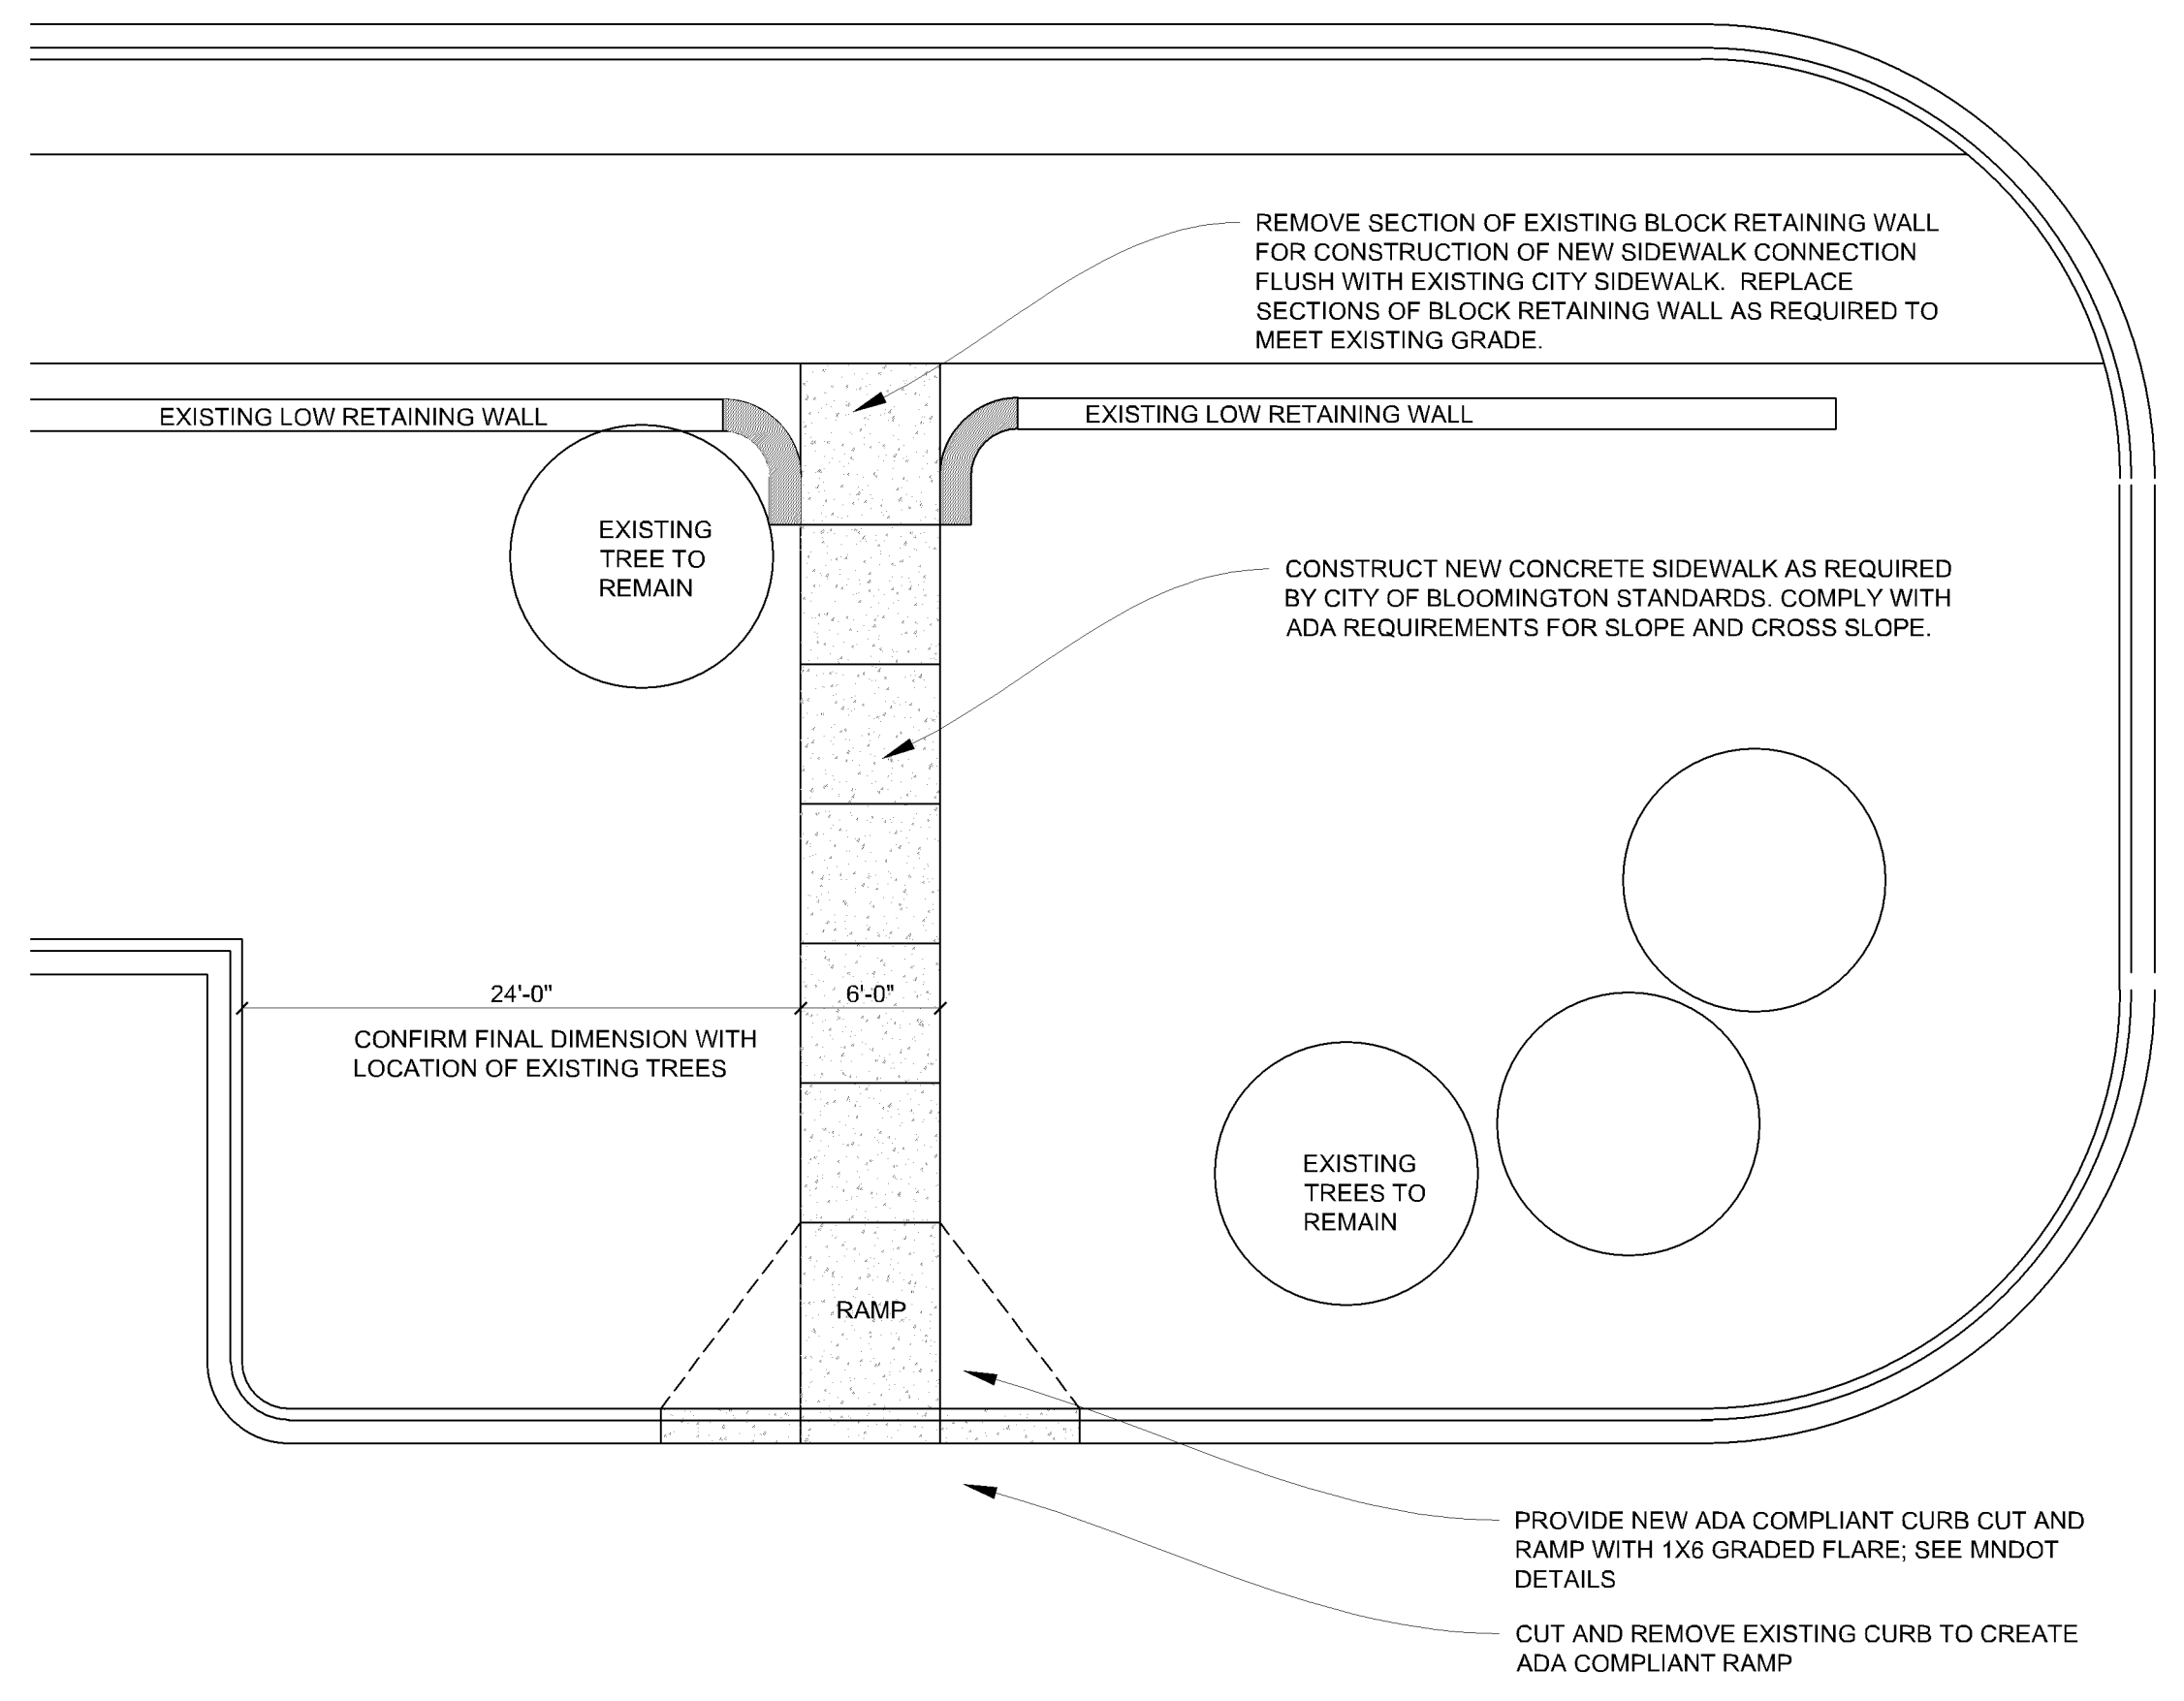

2 SIDEWALK LAYOUT PLAN
1/8" = 1'-0"

APPROVED
Zoning Review Only
06/29/2022 NMJ

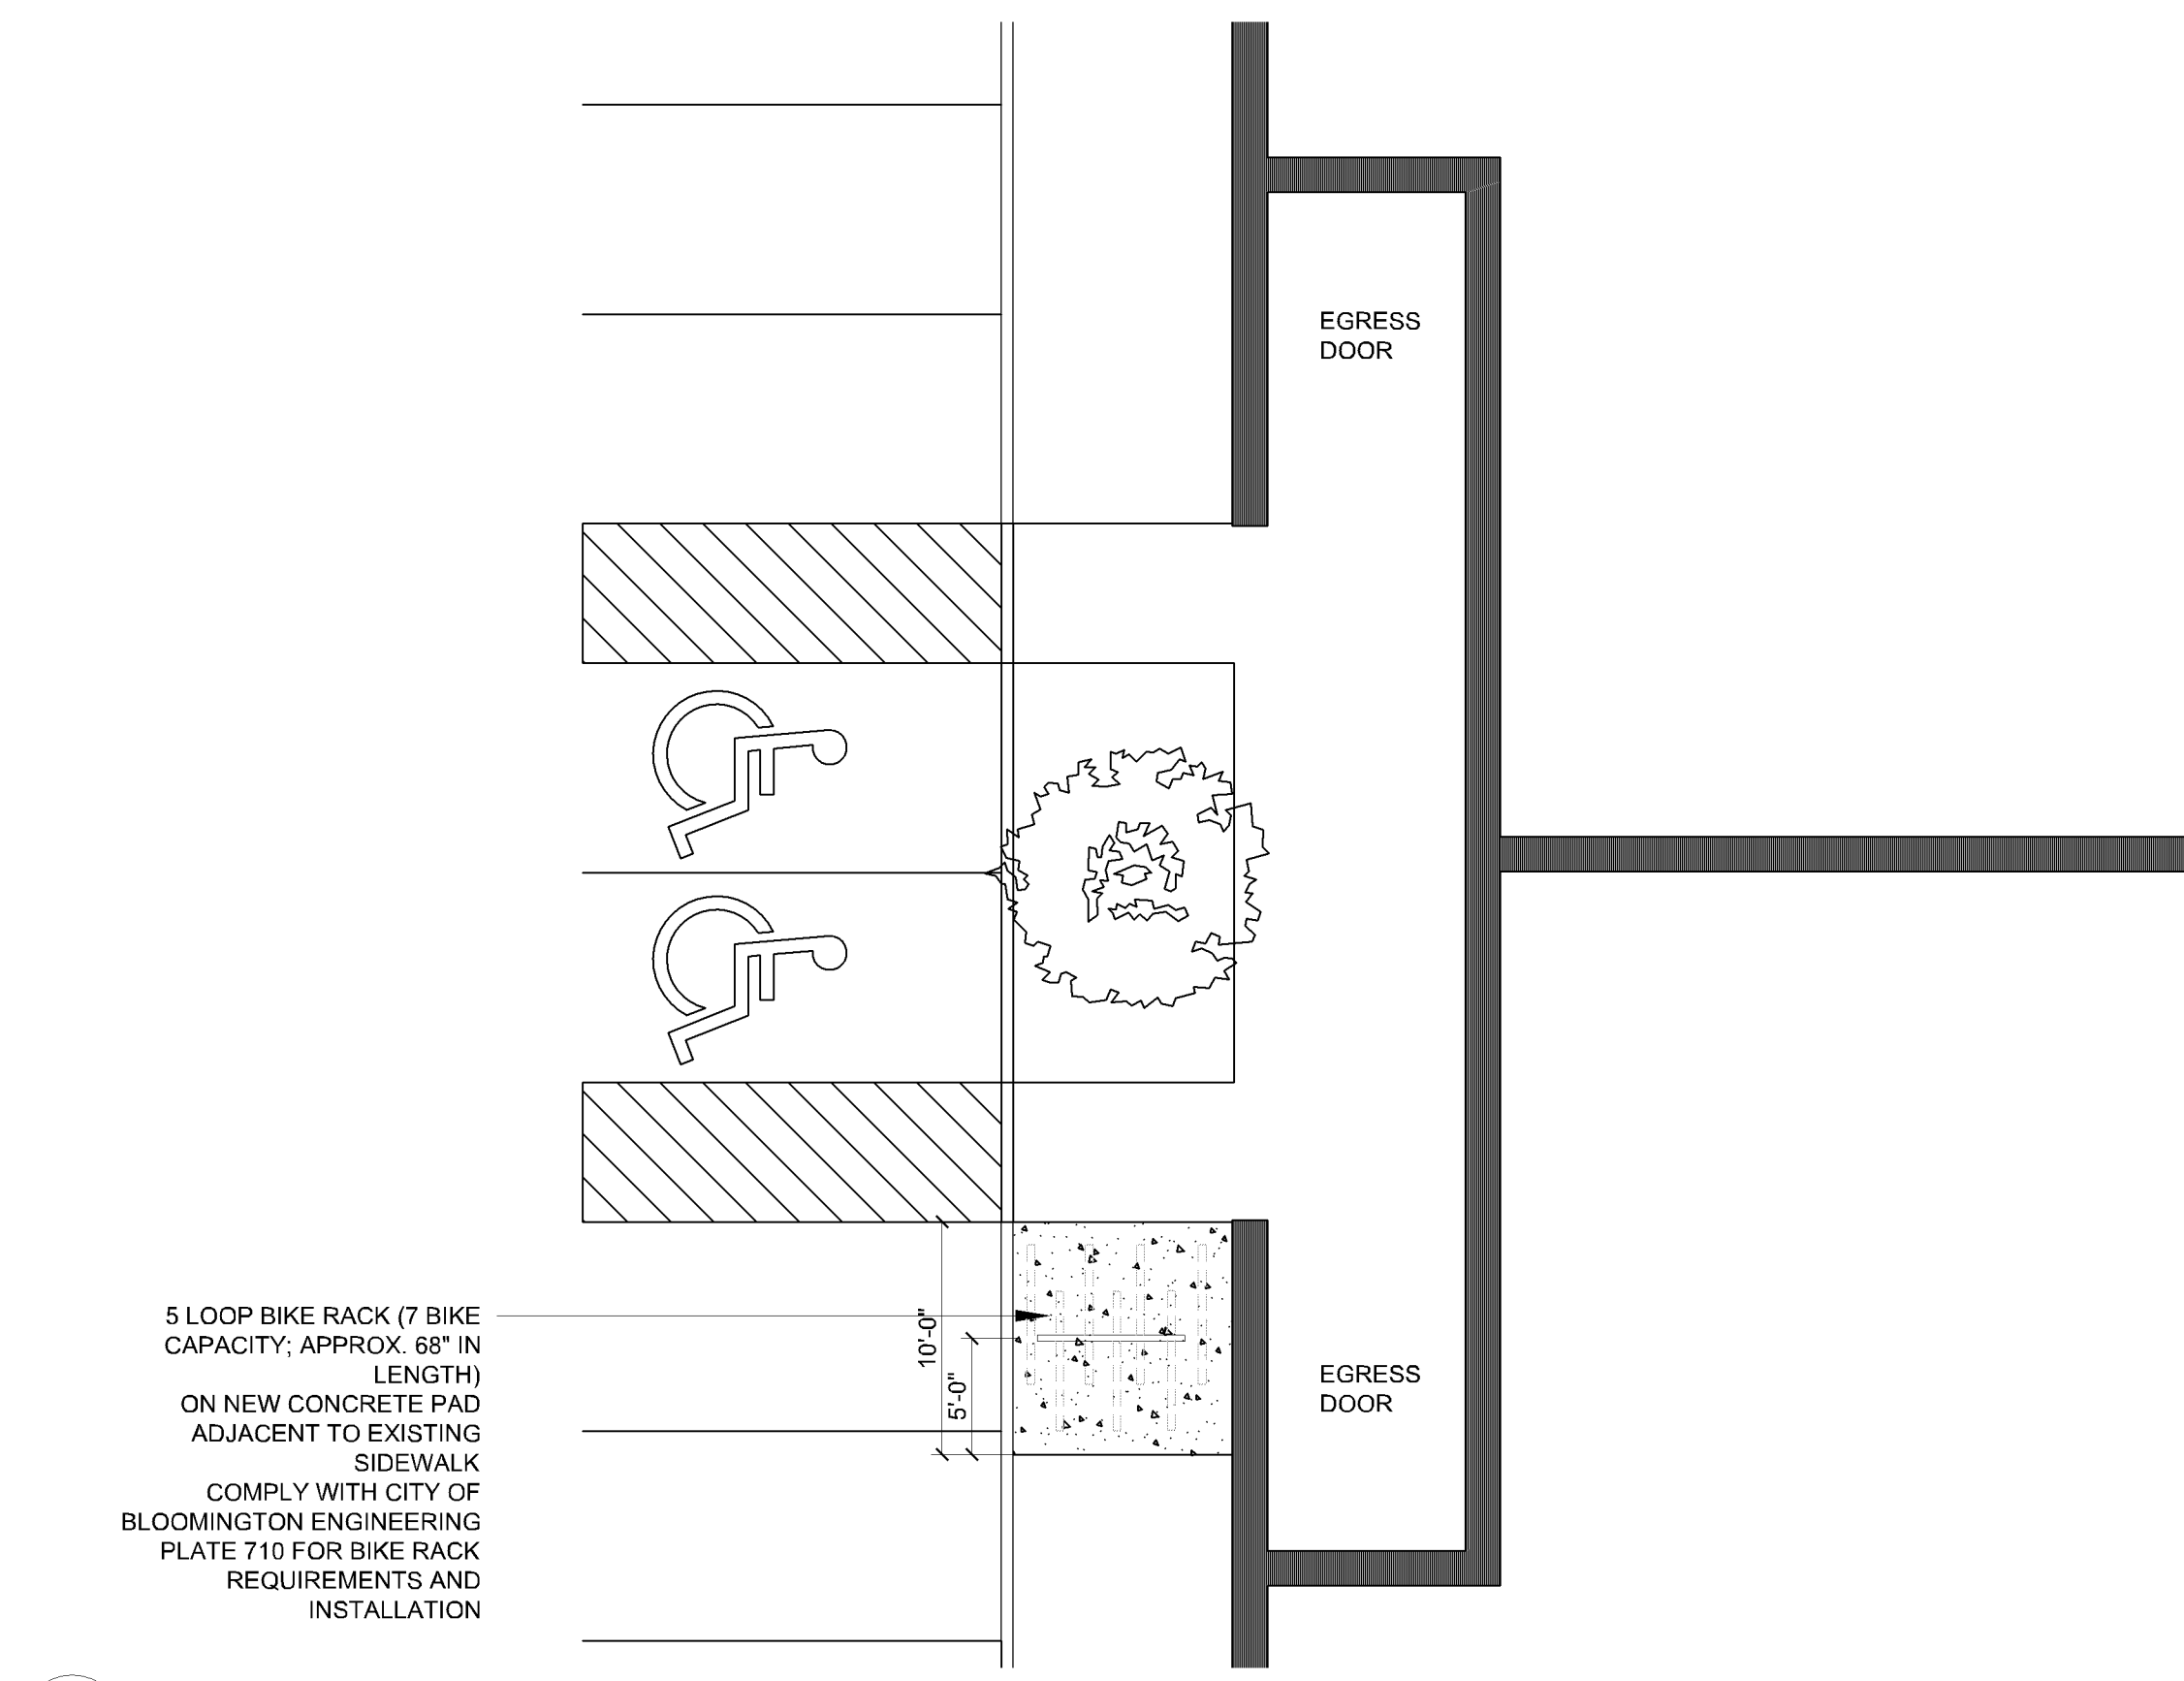

4 BICYCLE RACK LAYOUT PLAN
1/8" = 1'-0"

292Design

292DESIGN GROUP
3533 E. LAKE STREET MINNEAPOLIS, MINNESOTA 55406 612.767.3773

I hereby certify this plan, specification or report was prepared by me or under my direct supervision and that I am a duly Licensed Architect under the laws of the state of Minnesota
Pamela Bakken Anderson
Pamela Bakken Anderson
Date: 06/08/2022 Reg. No: 21241

06.08.22
06.28.22

ISSUE DATE:
REVISIONS:





AFRIQUE DEVELOPMENT - PHASE 2

1701 AMERICAN BLVD EAST
BLOOMINGTON MN 55420

G003

© 292 Design Group (2022)

21007.01

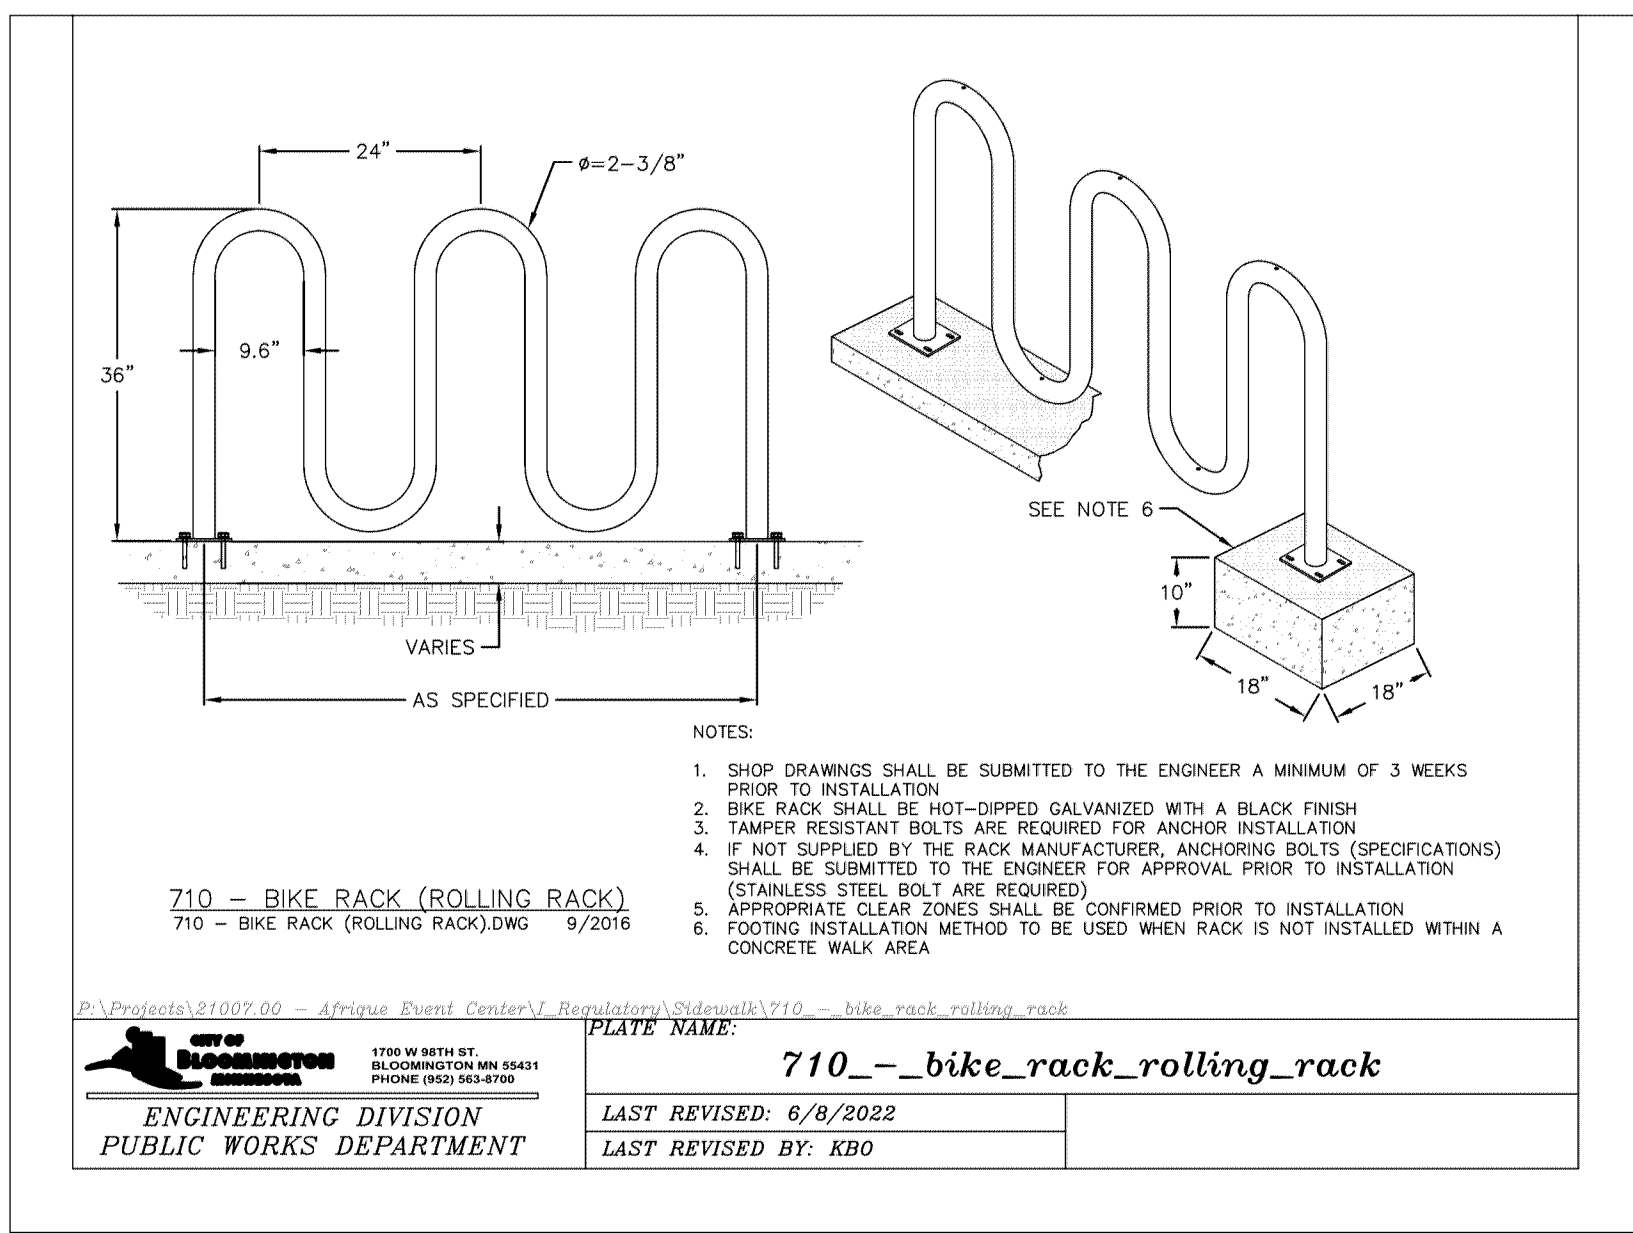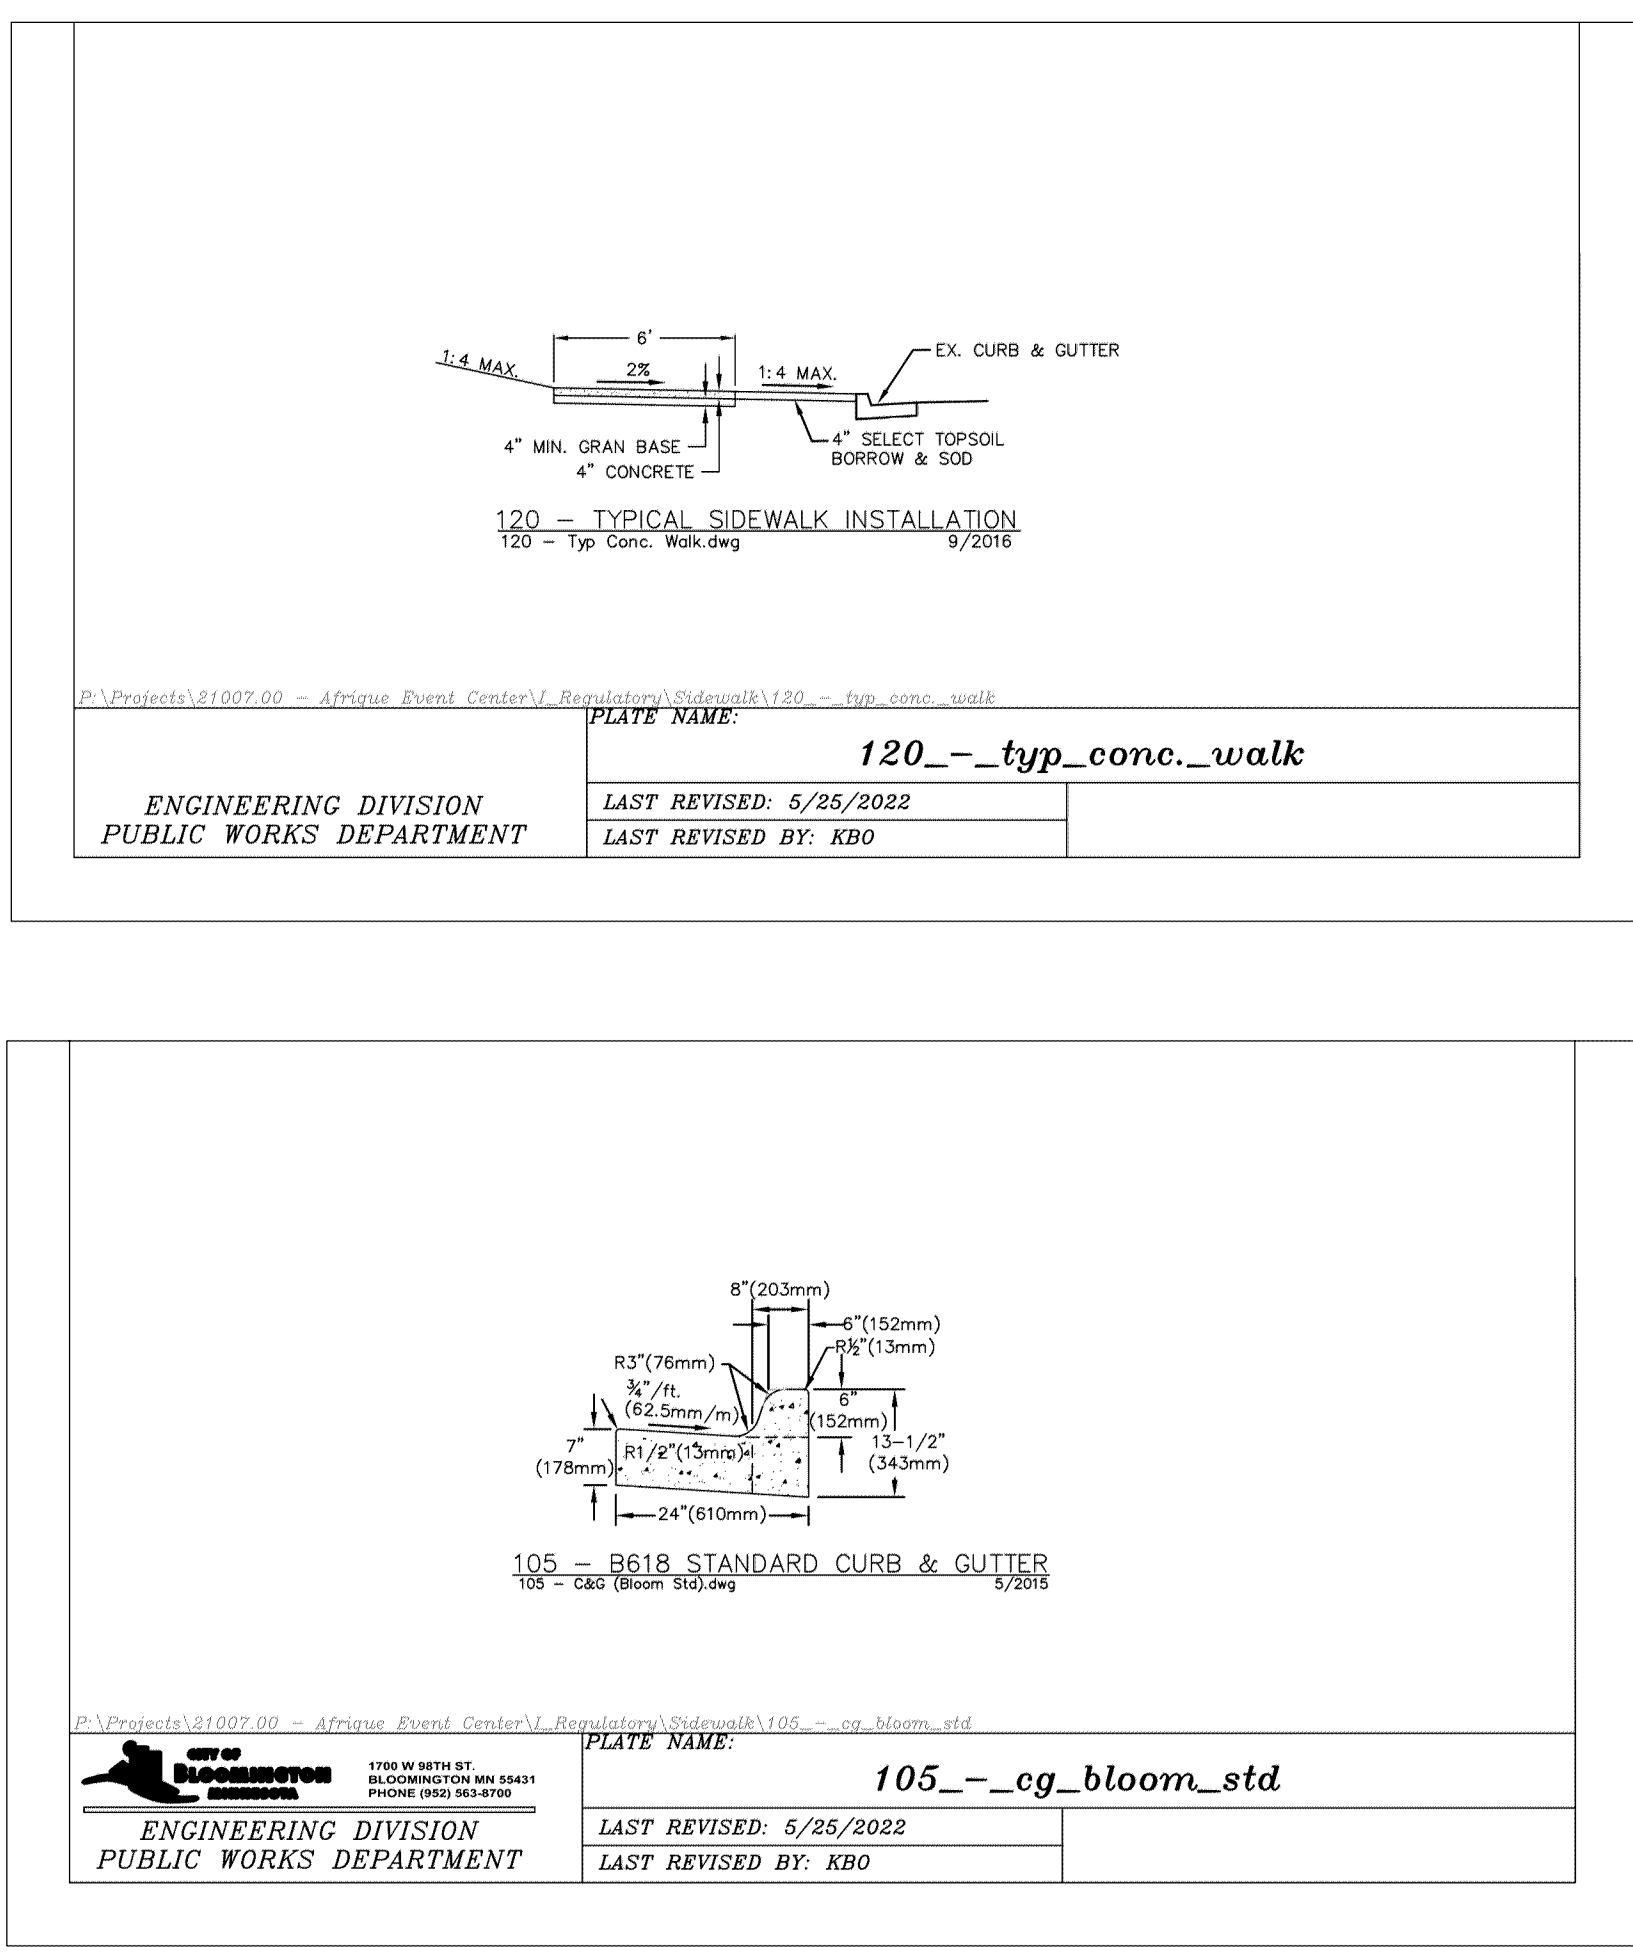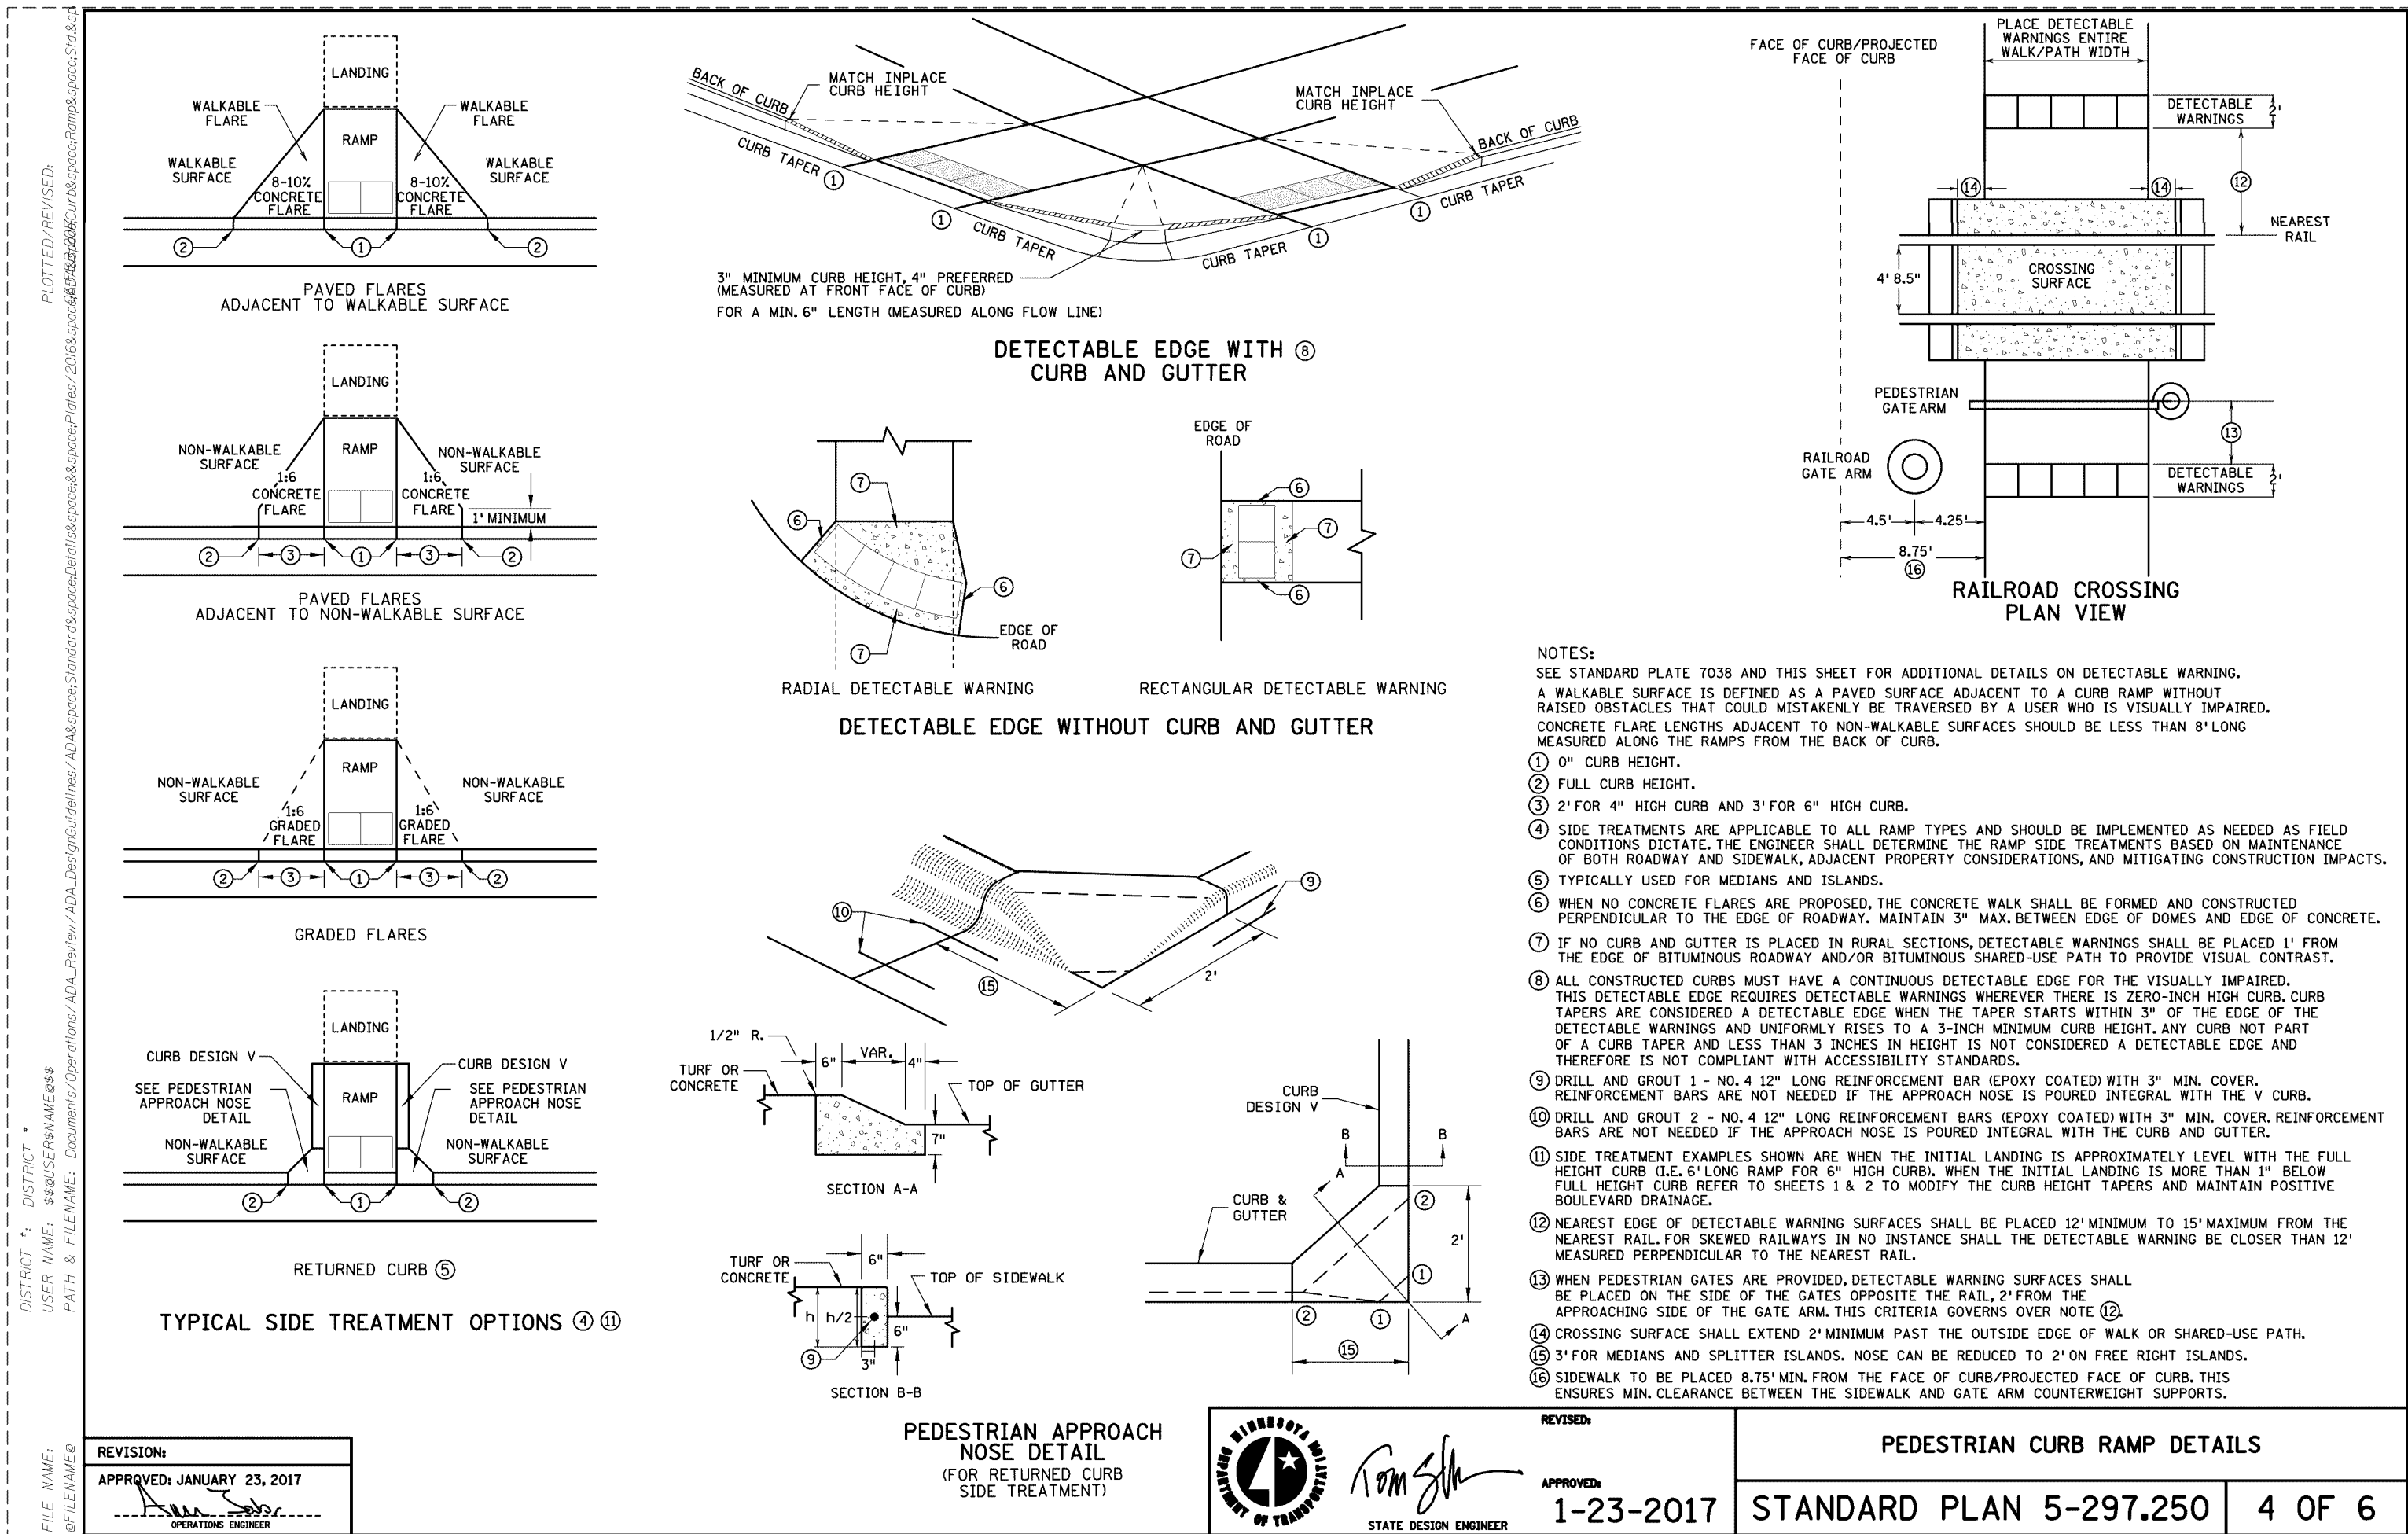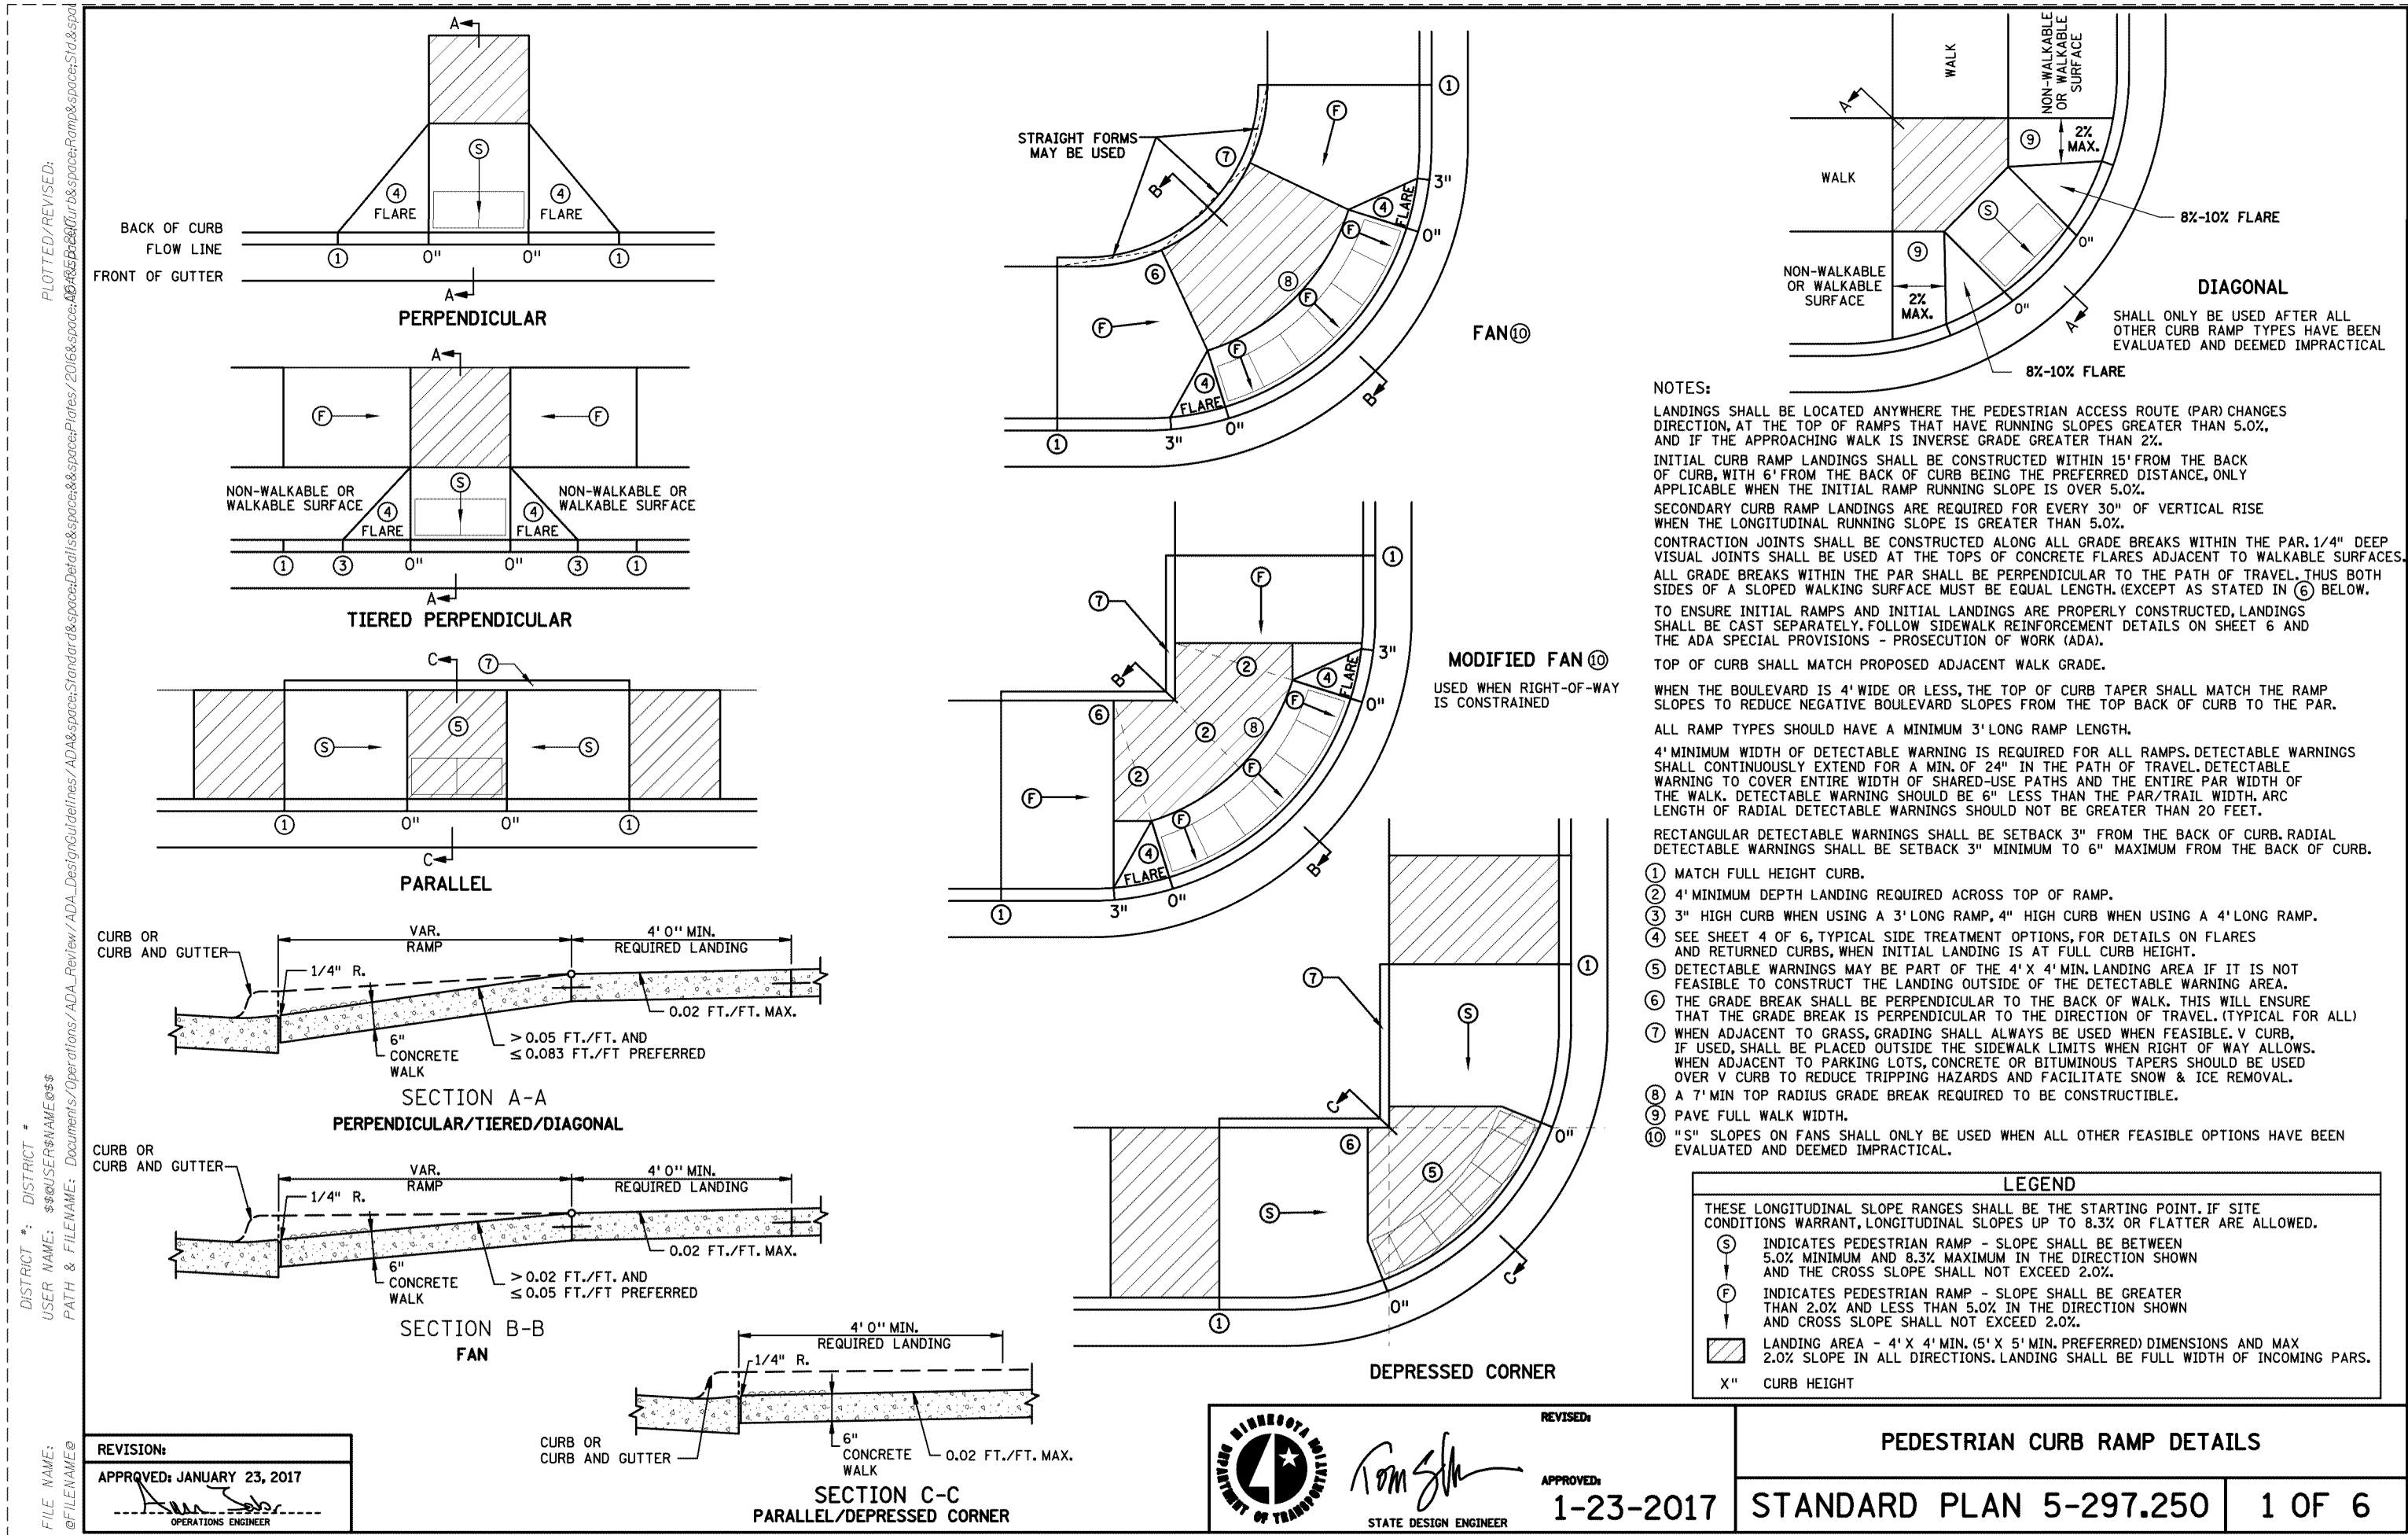

DETAILS ISSUED FOR REFERENCE ONLY
REFER TO CURRENT STANDARD PLATES
FROM THE CITY OF BLOOMINGTON AND
MNDOT FOR CONSTRUCTION

CASE #PL2021-256

AFRIQUE DEVELOPMENT - PHASE 2

1701 AMERICAN BLVD EAST
BLOOMINGTON MN 55420

ISSUE DATE:
REVISIONS:

06.08.22

I hereby certify this plan, specification or report was prepared by me or under my direct supervision and that I am a duly Licensed Architect under the laws of the state of

Minnesota

Pamela Bakken Anderson
Date: 06/08/2022 Reg. No: 21241

292DESIGNGROUP
3533 E. LAKE STREET MINNEAPOLIS, MINNESOTA 55406 612 767 3773

G004

© 292 Design Group (2022)