


FRAUENSHUH - PARKING ADDITION

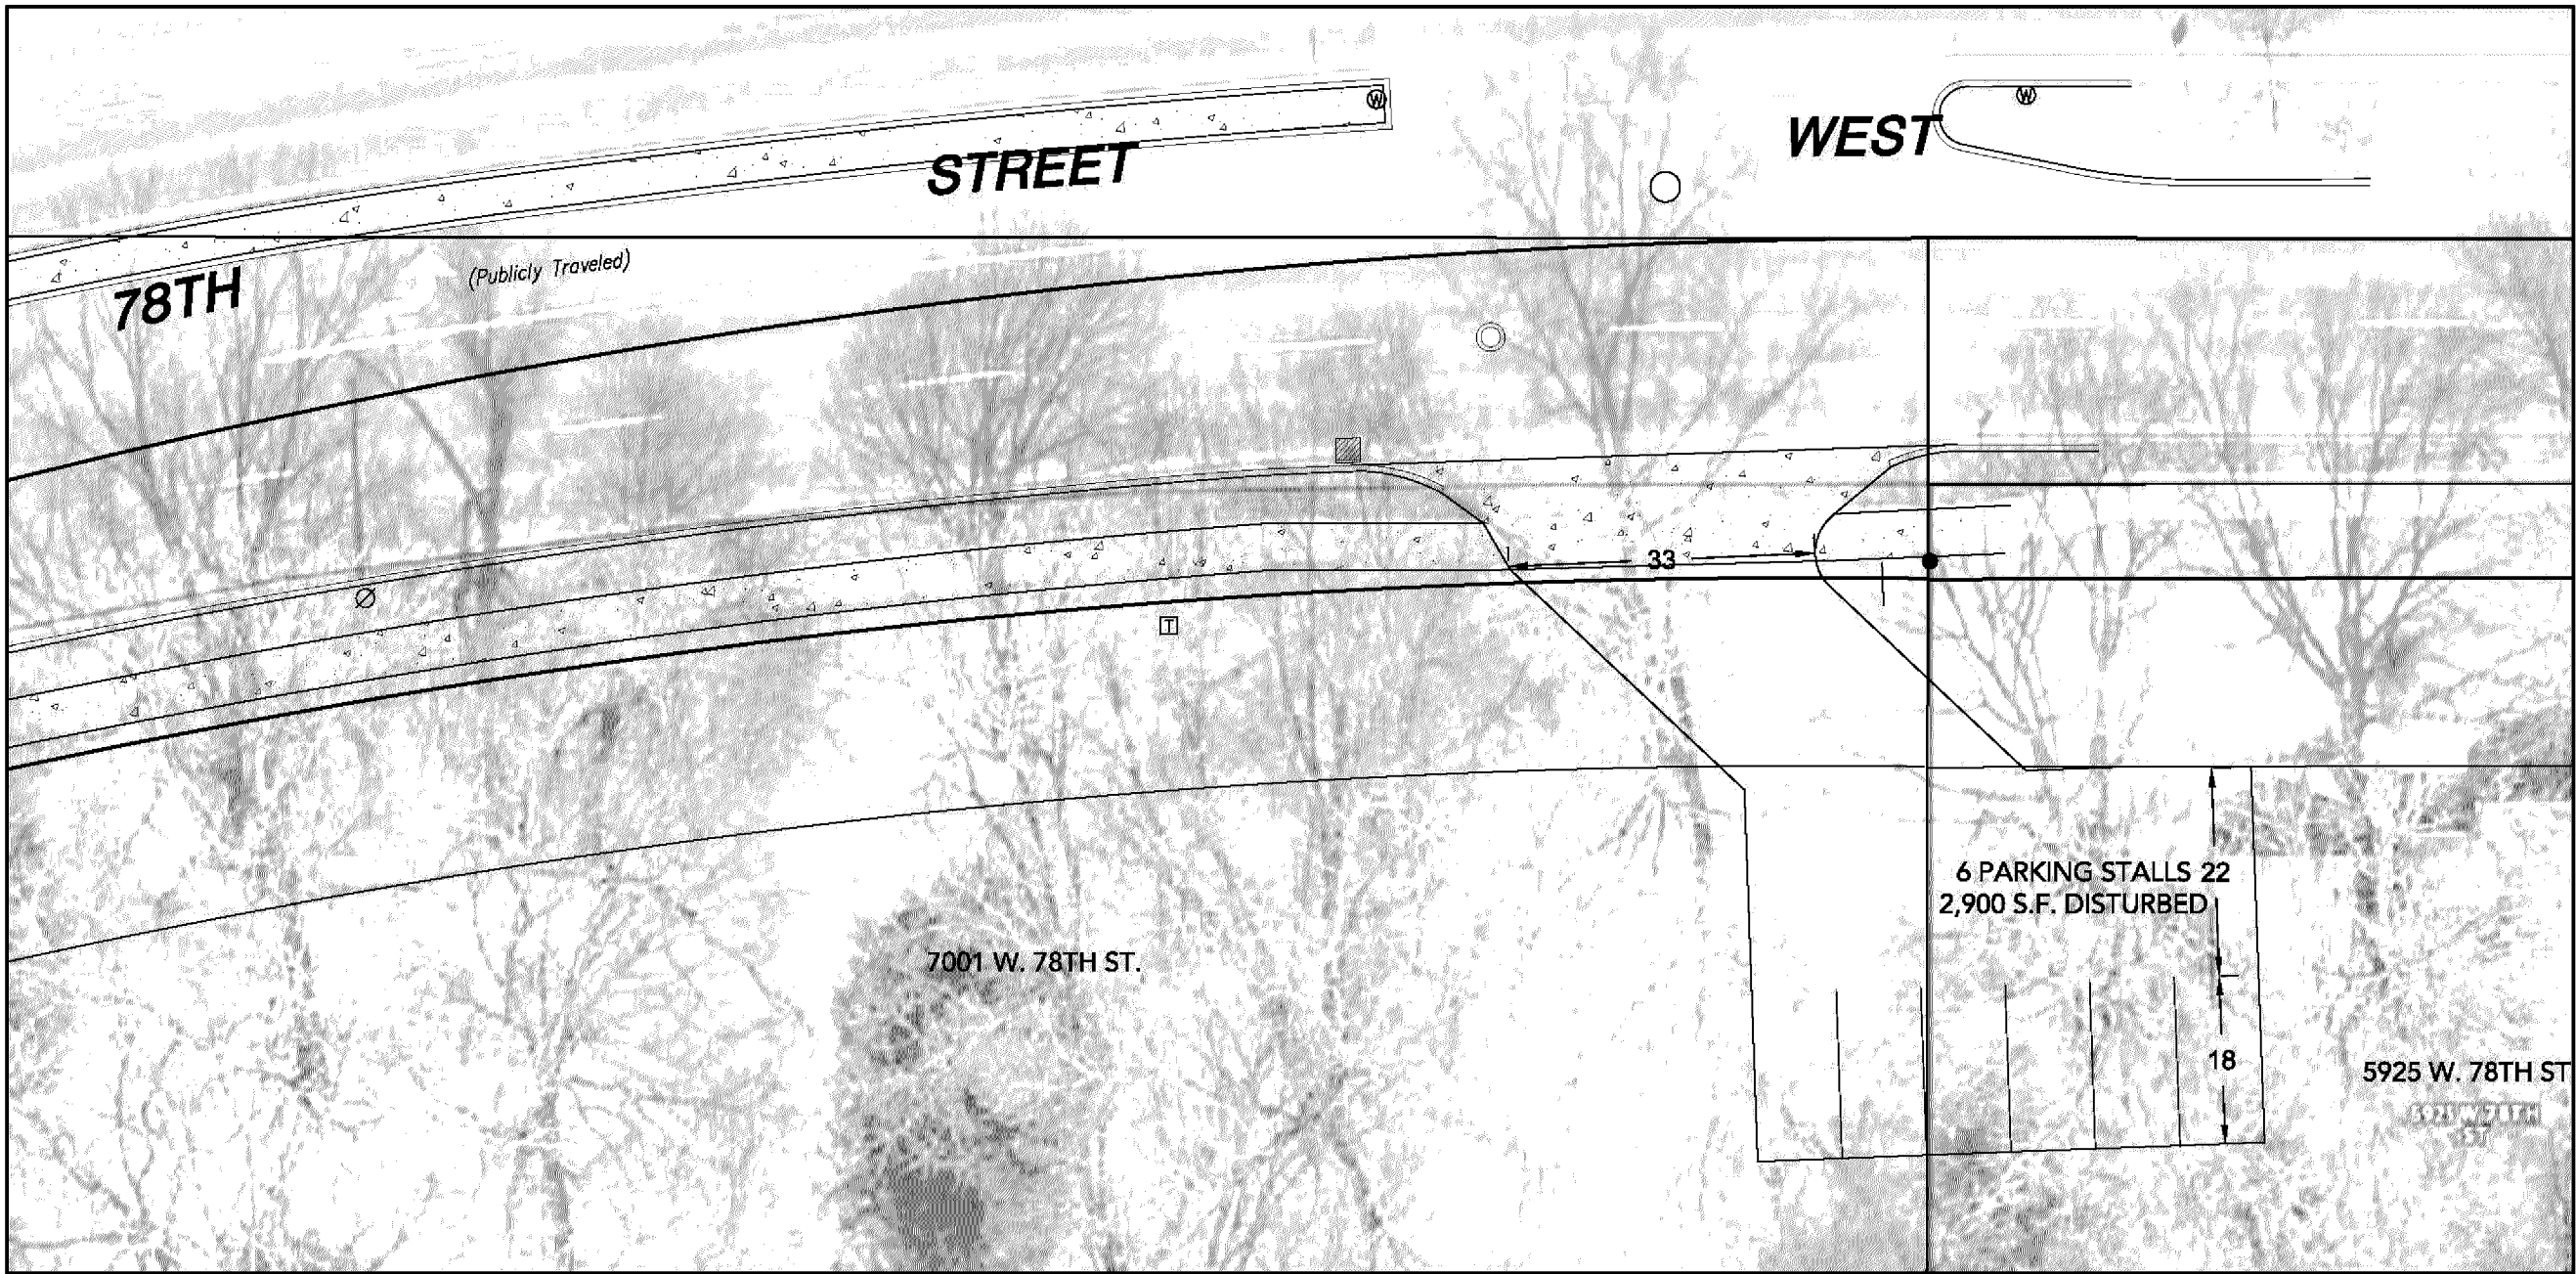


W:\2014\14004\CADD DATA\CIVIL\C14004-Master



7200 Hemlock Lane, Suite 300
Maple Grove, MN 55369
763.424.5505
www.loucksinc.com

PLANNING
CIVIL ENGINEERING
LAND SURVEYING
LANDSCAPE ARCHITECTURE
ENVIRONMENTAL

© 2016

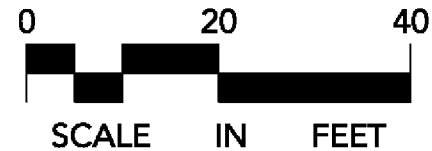

DRAWN BY: _____ PROJECT NUMBER: 14004

SUBMITTAL 8/24/17 DRAWING ISSUED

