


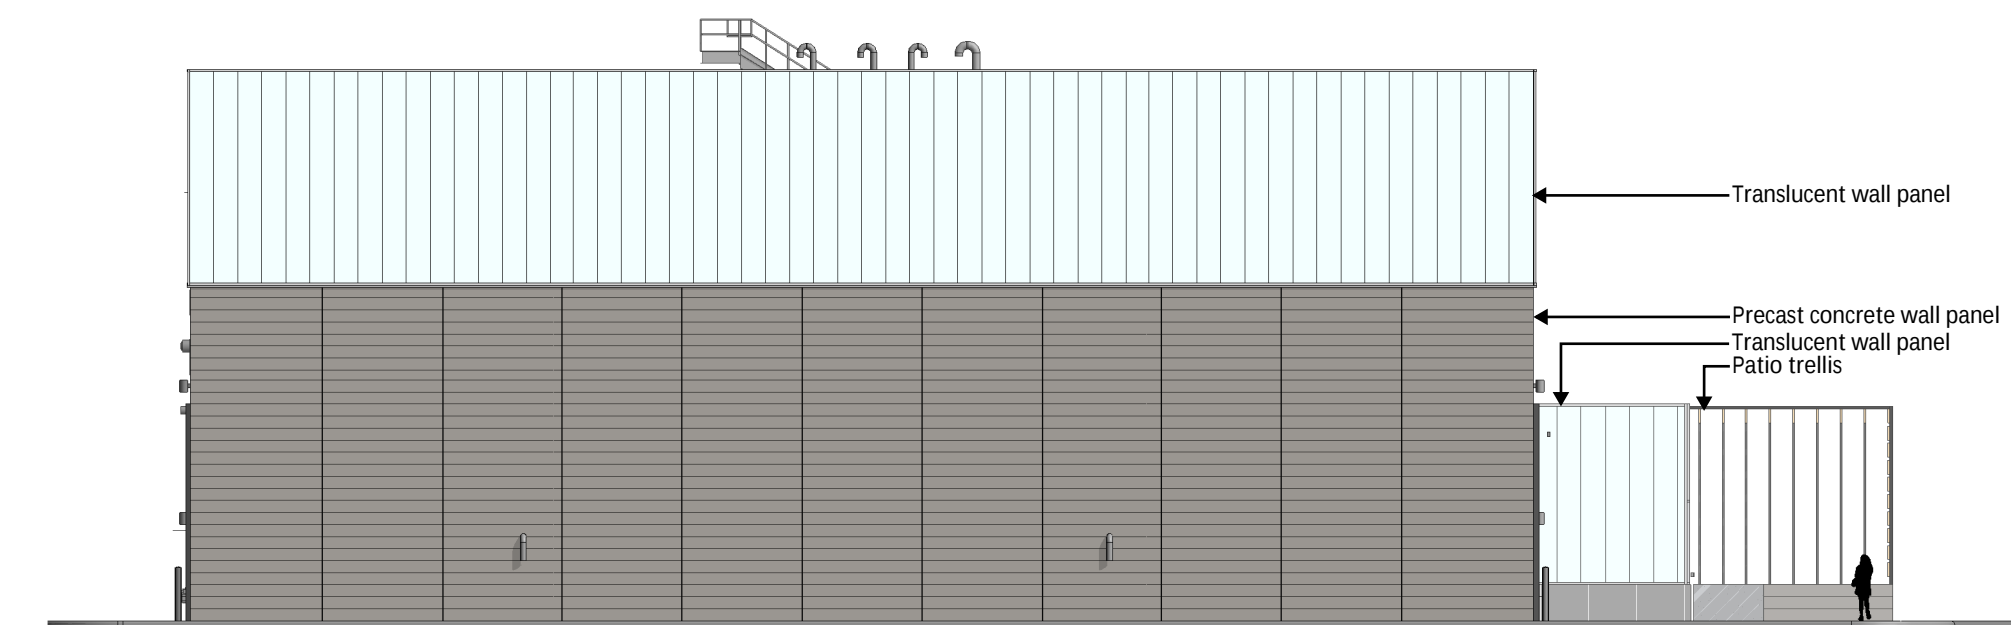


South Elevation



East Elevation



West Elevation

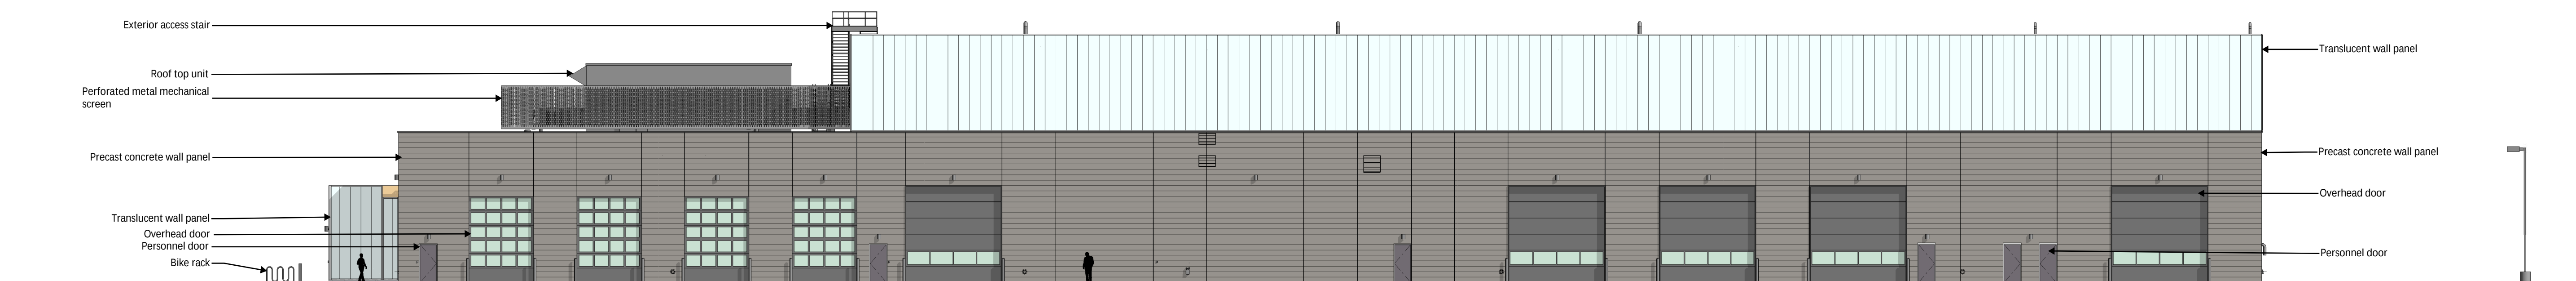

BLOOMINGTON EQUIPMENT MAINTENANCE GARAGE

ELEVATIONS

06/17/24 | JLG 22263.01 | © 2025 JLG ARCHITECTS

