
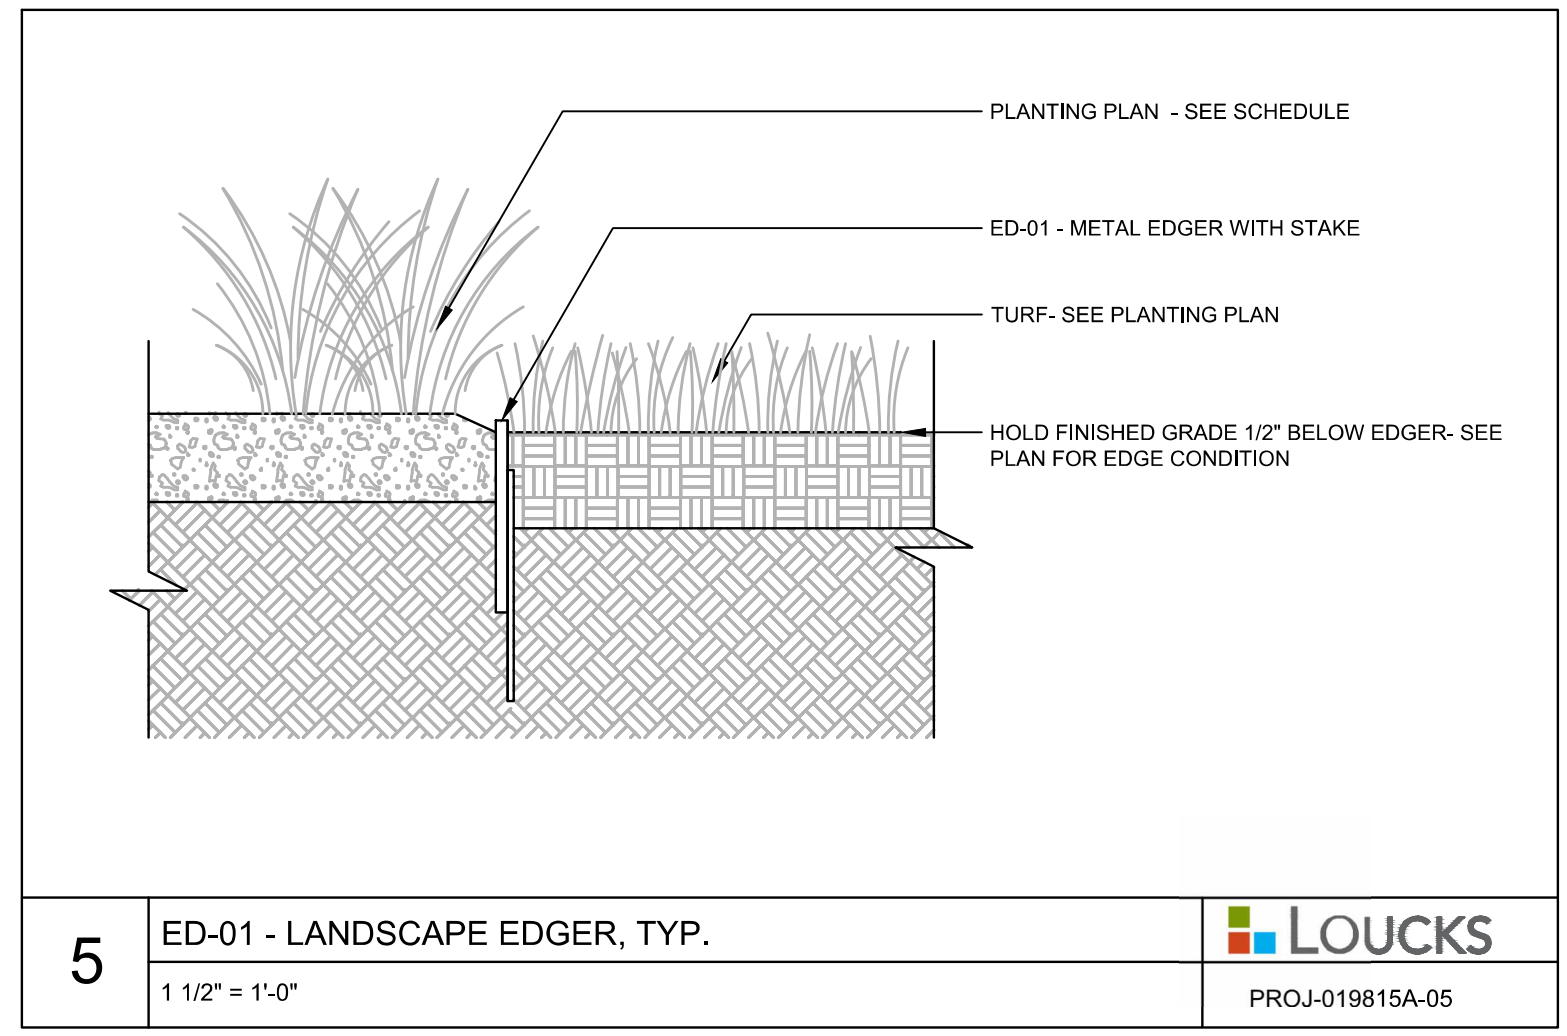
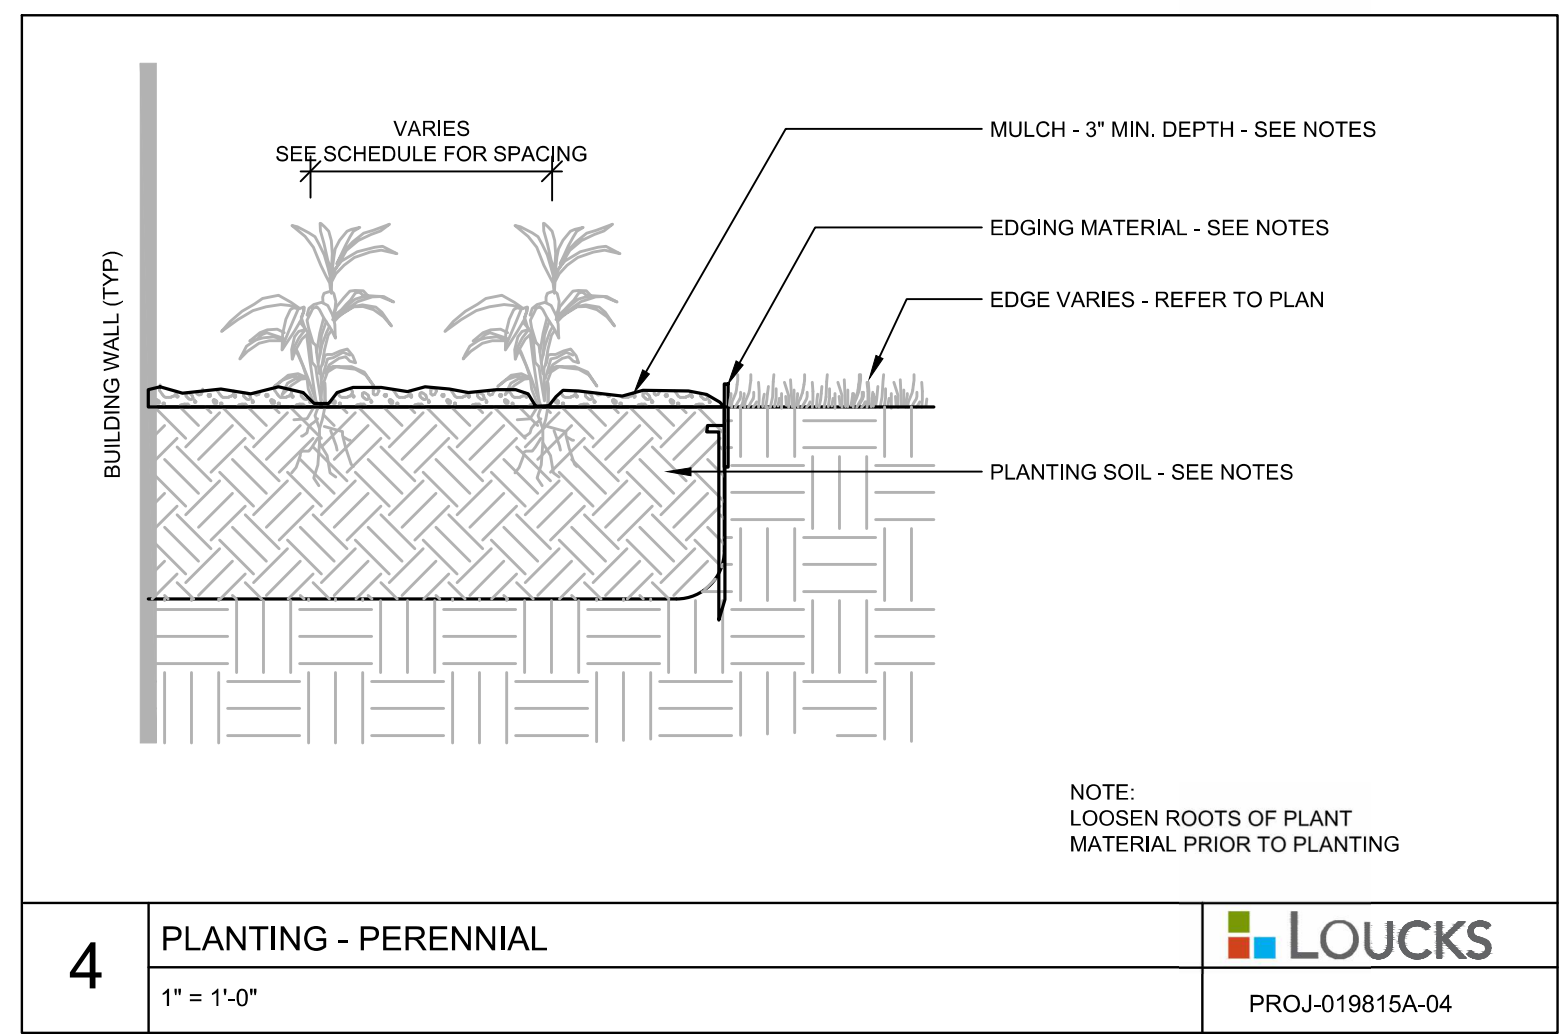
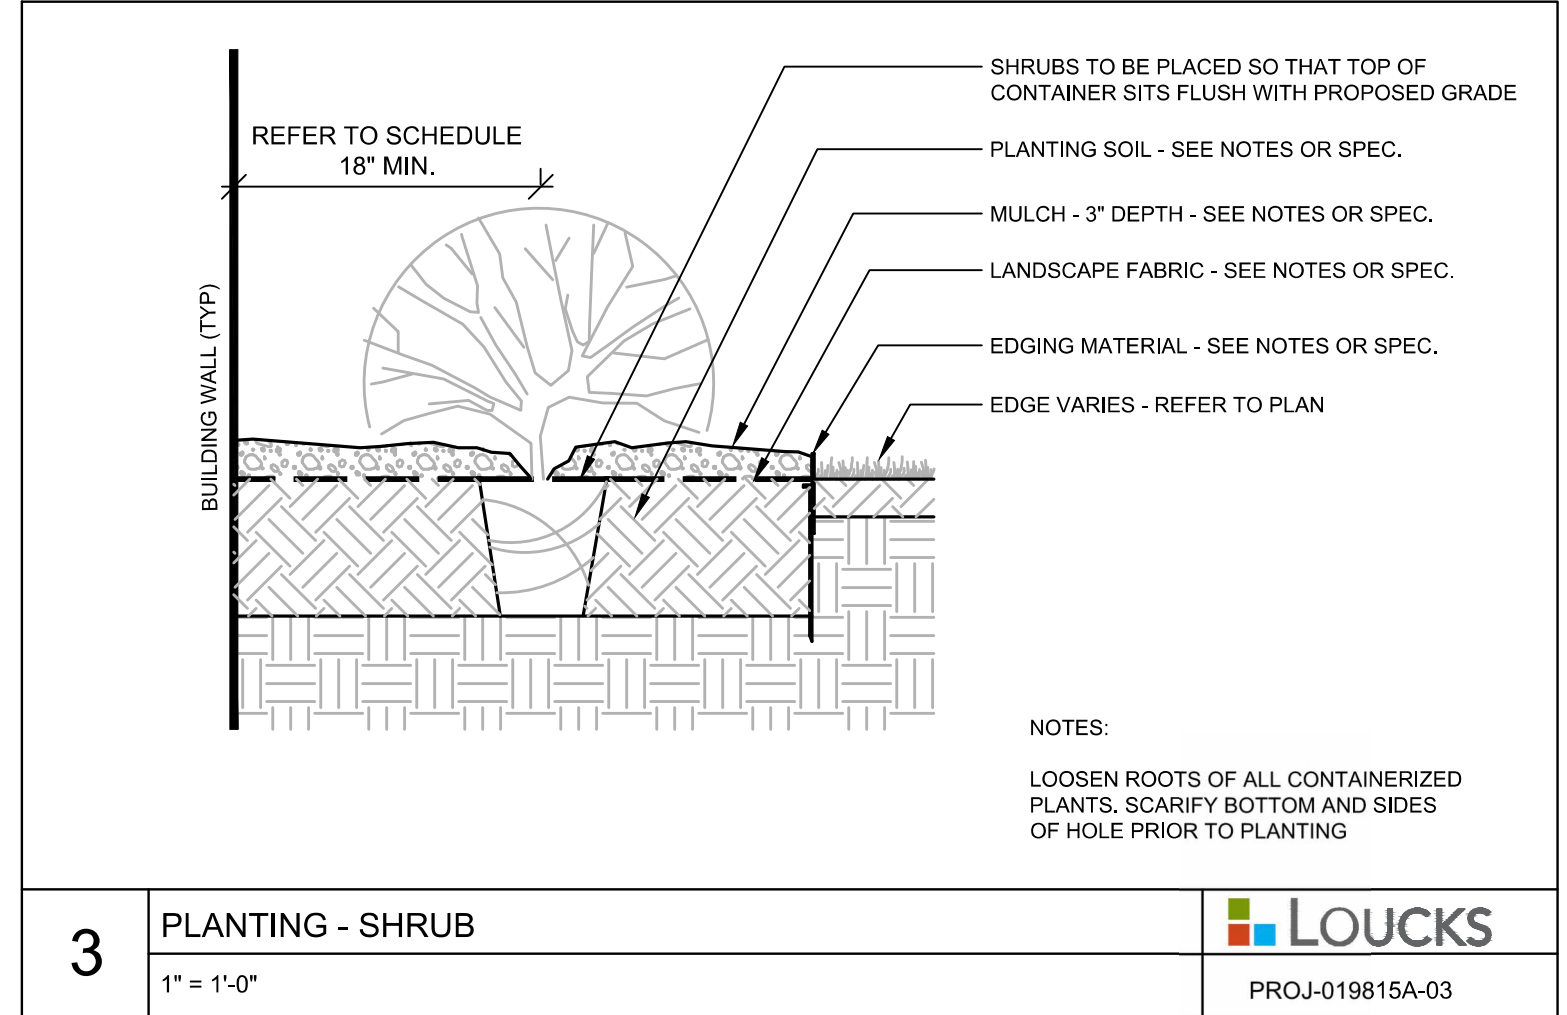
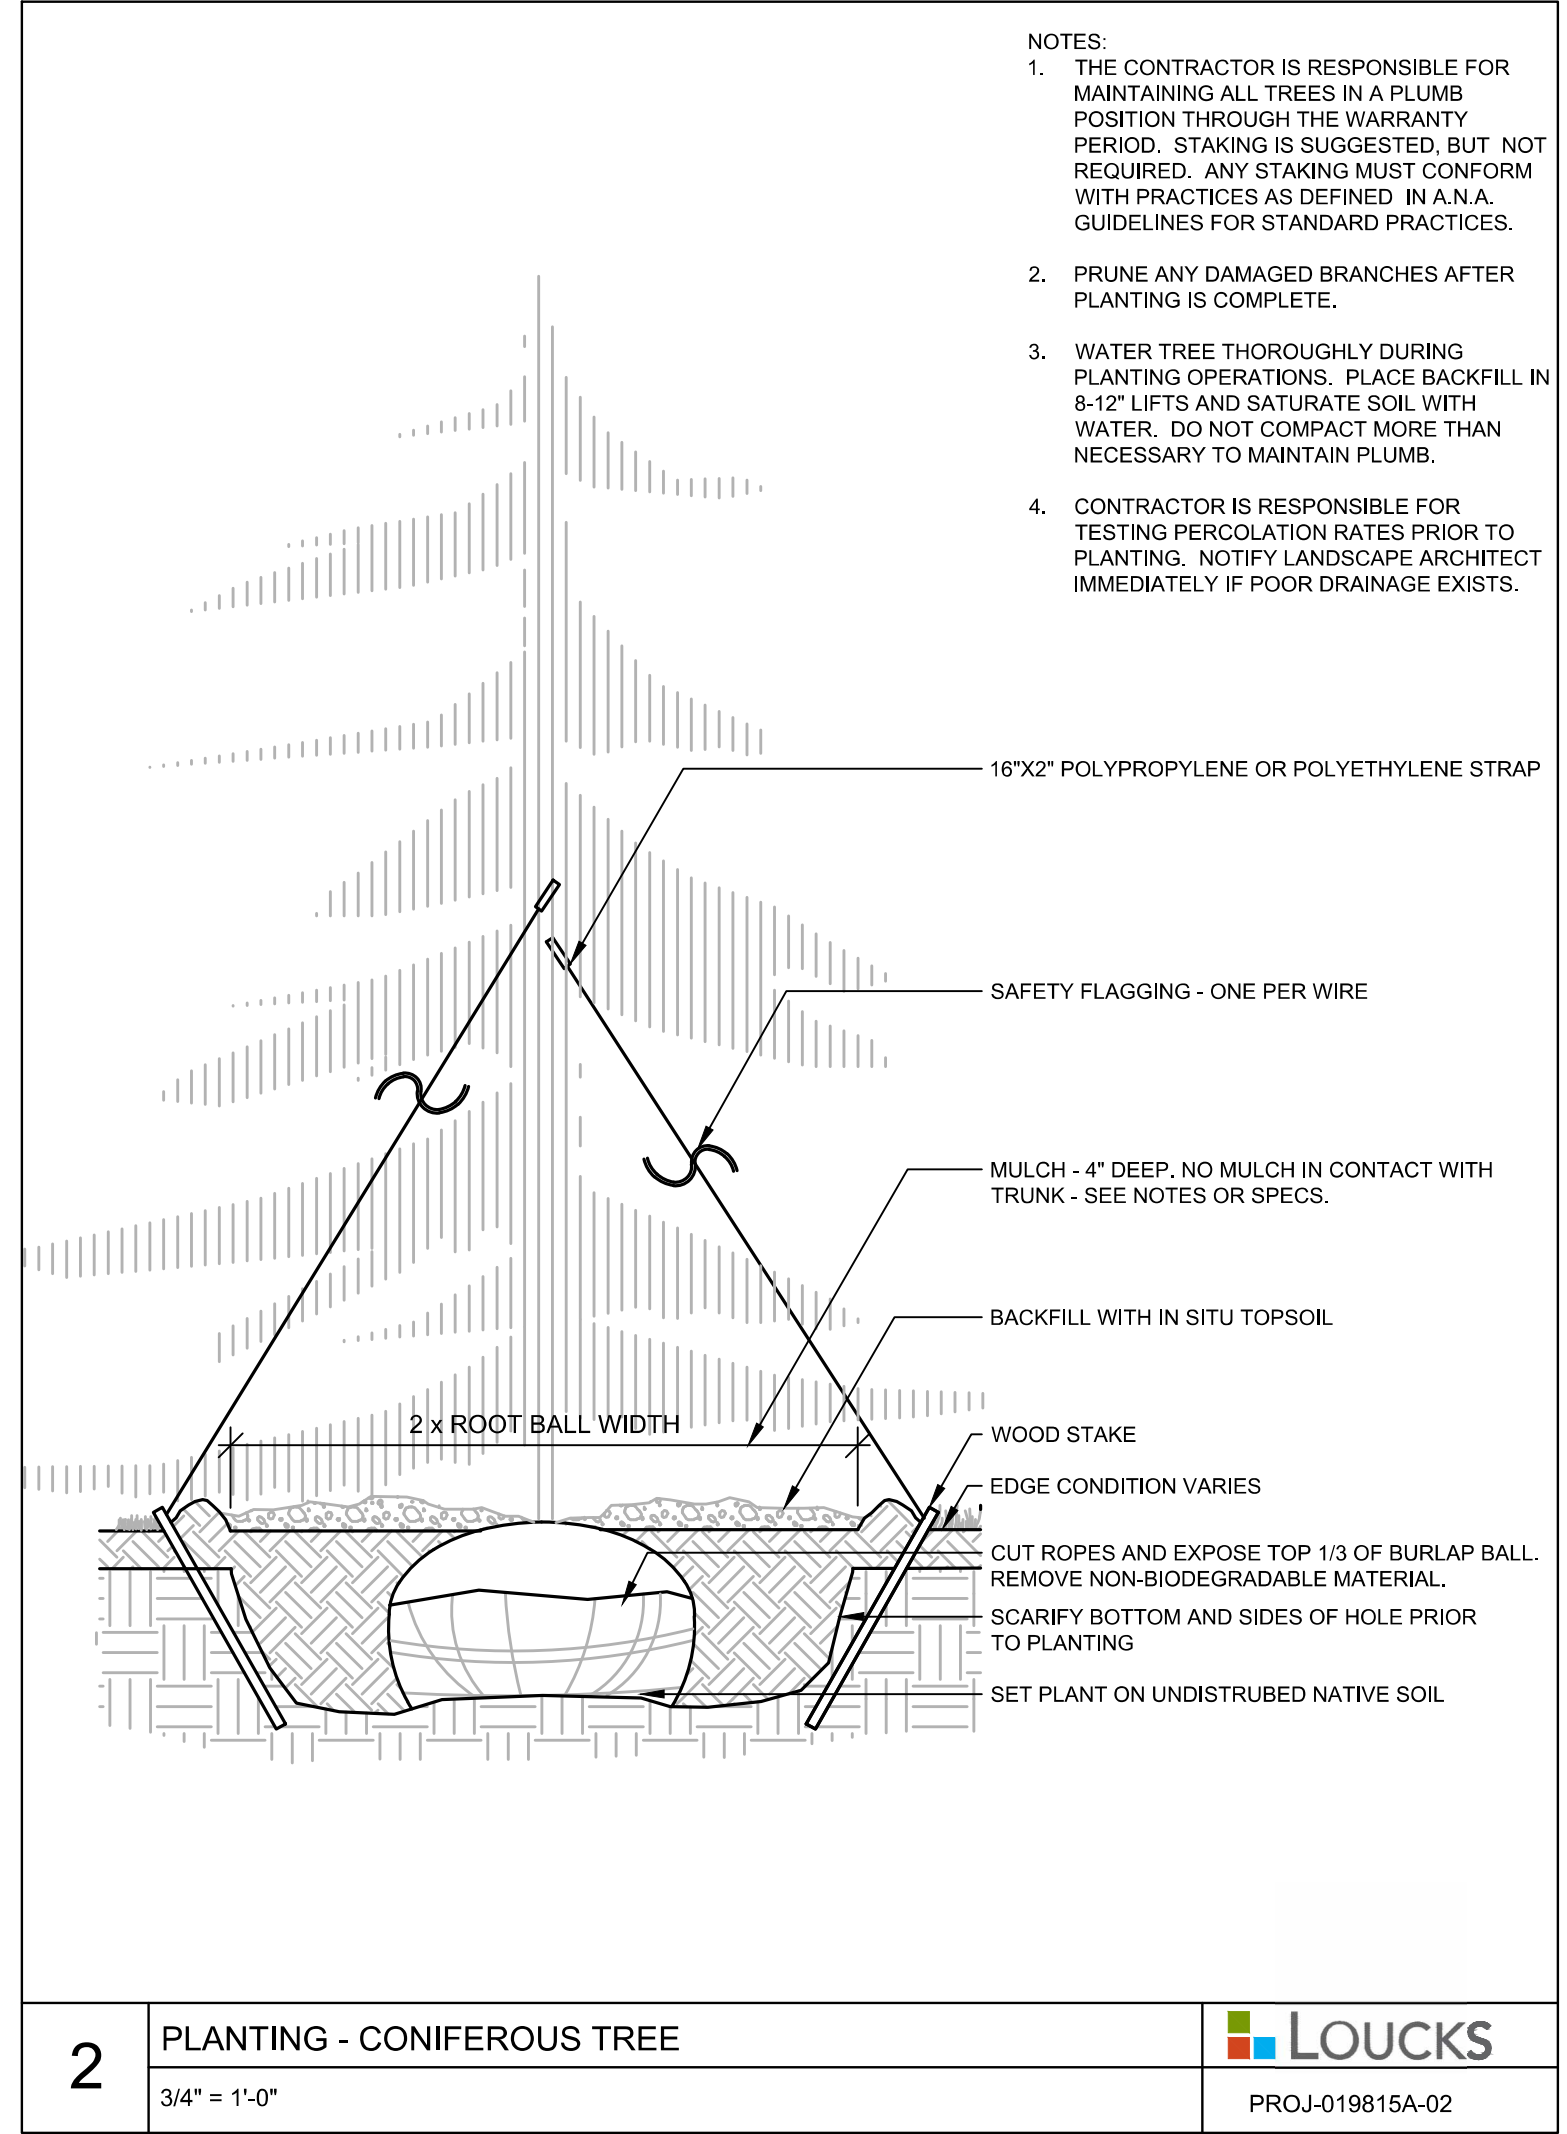


D

C

B

A

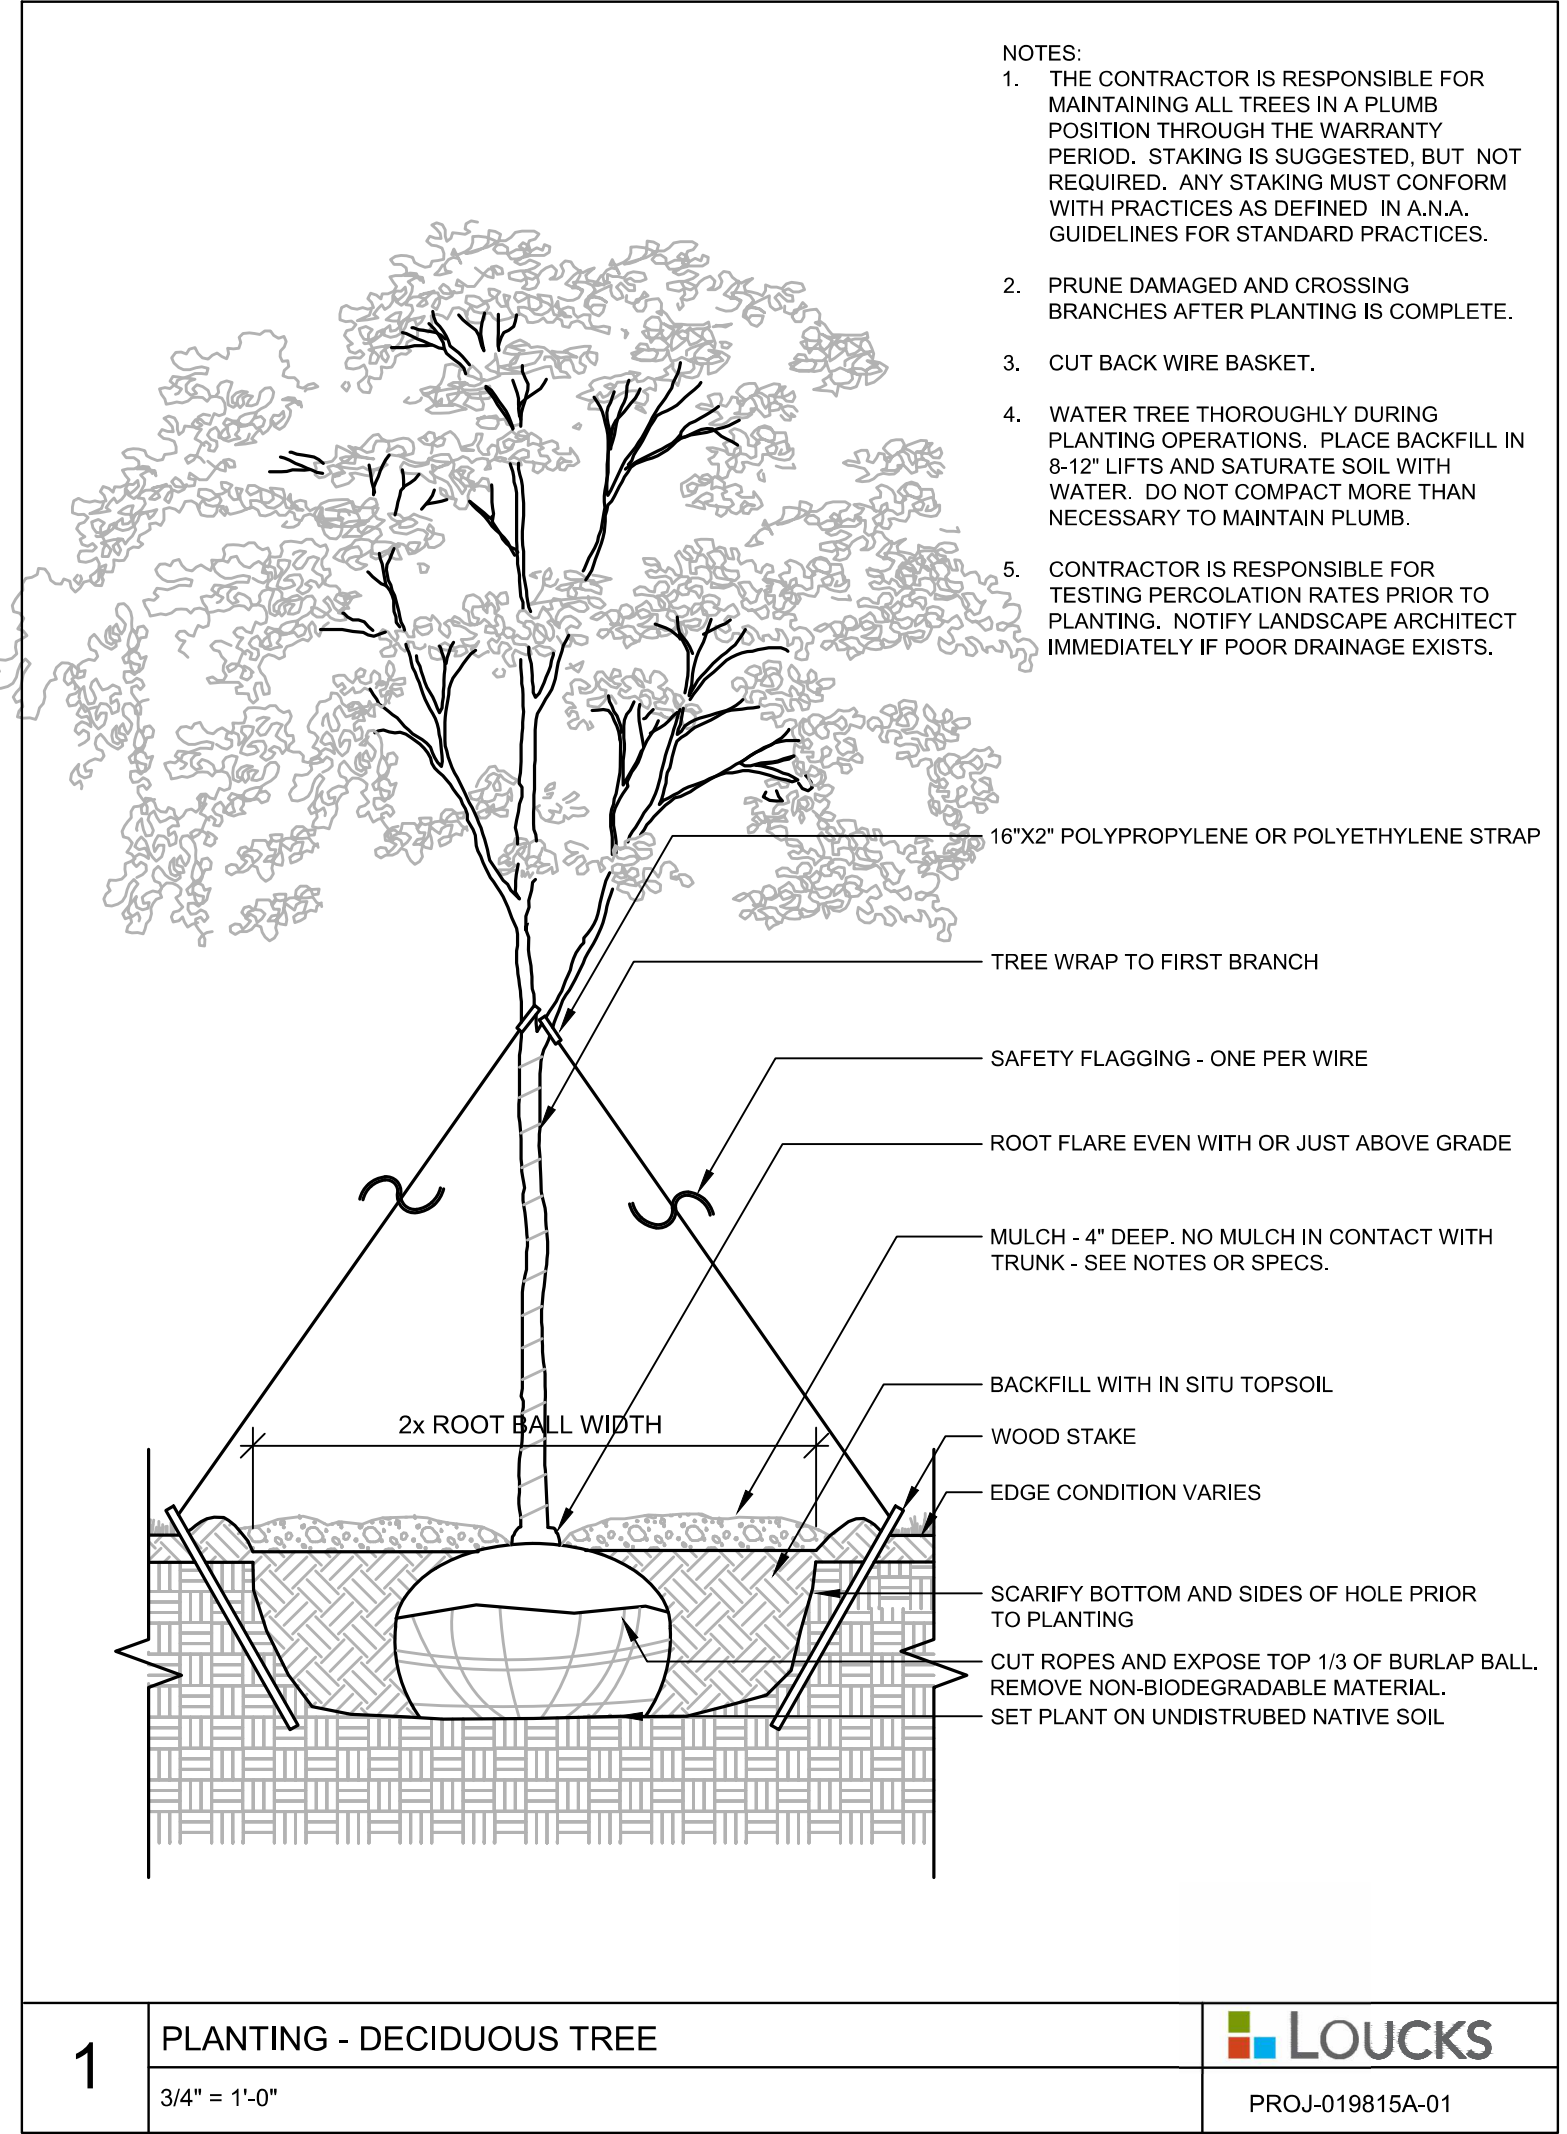

710 South 2nd Street, 8th Floor
Minneapolis, MN 55401
phone: (612) 746-4260
www.jlgarchitects.com
copyright © 2025

LOUCKS
CIVIL ENGINEERING
LAND SURVEYING
LANDSCAPE ARCHITECTURE
12755 Hwy 55, Suite R100
Plymouth, MN 55441
763.424.5505
www.loucksinc.com

REVISION SCHEDULE		
NO.	DESCRIPTION	DATE

Michael J. St. Martin - PE
License No. 24440
Date
Loecks Project No. 19815.0A
Project Lead MJS
Drawn By SJP
Checked By MJS
Review Date

PRELIMINARY
NOT FOR CONSTRUCTION

CITY OF BLOOMINGTON
SALT SHED AND BRINE BUILDING
BLOOMINGTON, MN

DATE
01/13/2026
PHASE
PLANNING COMMISSION
PROJECT
22263.01
SHEET

L5-1
LANDSCAPE
DETAILS