

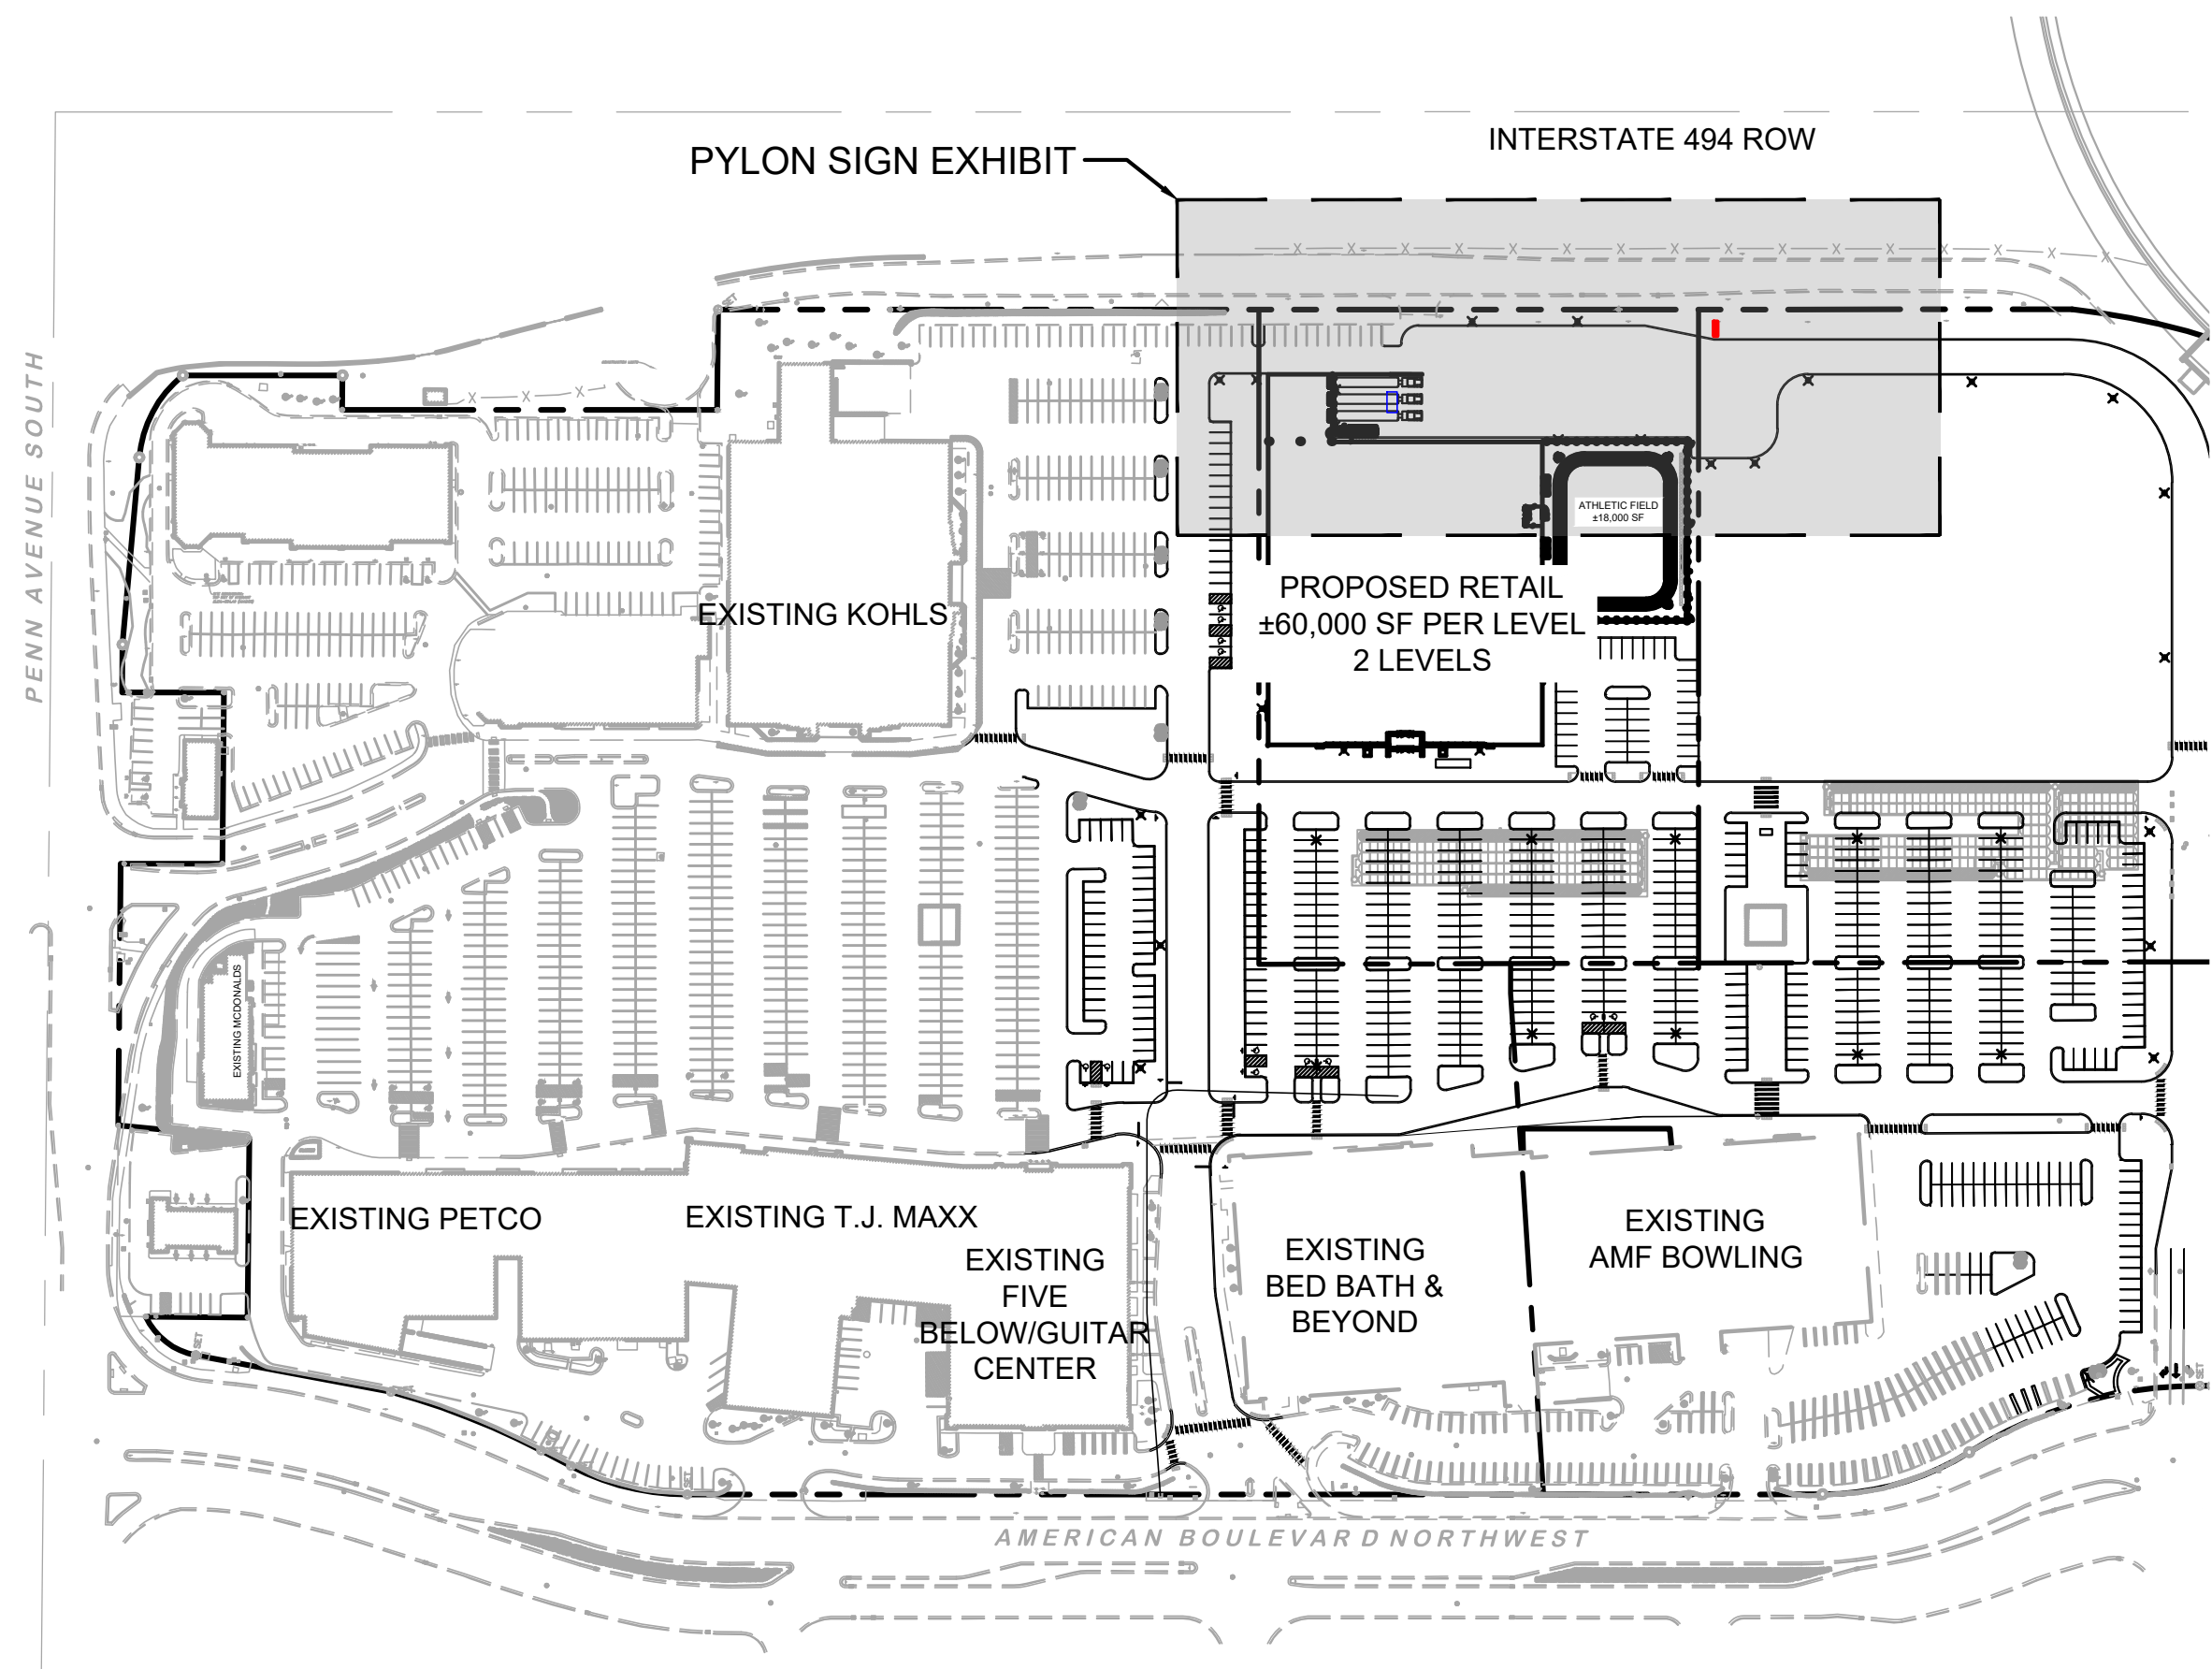


PYLON SIGN EXHIBIT

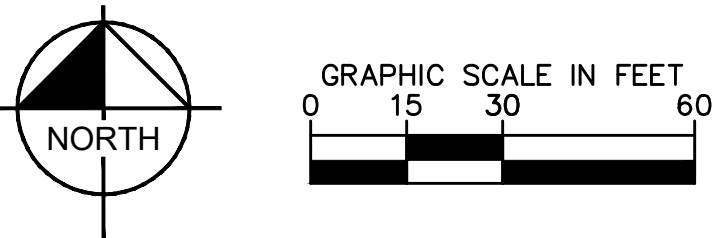

KEY MAP

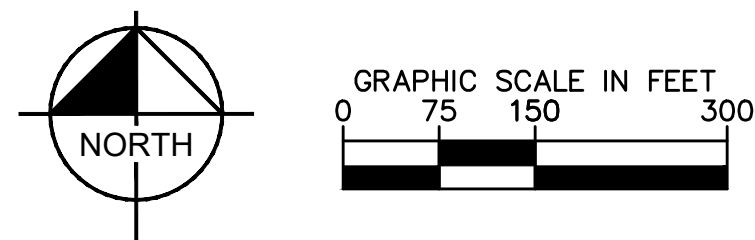

PRELIMINARY - NOT FOR CONSTRUCTION

SOUTHTOWN REDEVELOPMENT

PREPARED FOR
KRAUS ANDERSON

BLOOMINGTON, MN

PYLON SIGN EXHIBIT

KHA PROJECT	DATE	DESIGNED BY	DRAWN BY	CHECKED BY
160521028	03/26/2026	AS SHOWN	AMZ	ACL

Kimley-Horn

© 2023 KIMLEY-HORN AND ASSOCIATES, INC.
767 EUSTIS STREET, SUITE 100, ST. PAUL, MN 55114
PHONE: 651-685-4197
WWW.KIMLEY-HORN.COM

No.	REVISIONS	DATE	BY