

Client
JR HOSPITALITY

Project HYATT HOUSE HOTEL

Location
BLOOMINGTON,
MN

Certification

Summary

Designed: BJL Drawn: BJL
Approved: MJC Book / Page:
Phase: EXHIBIT Initial Issue: 12/28/2017

Revision History


No.	Date	By	Submittal / Revision

Sheet Title
**CONCEPT SITE
PLAN**

Sheet No. Revision

SP-1

Project No. P21061

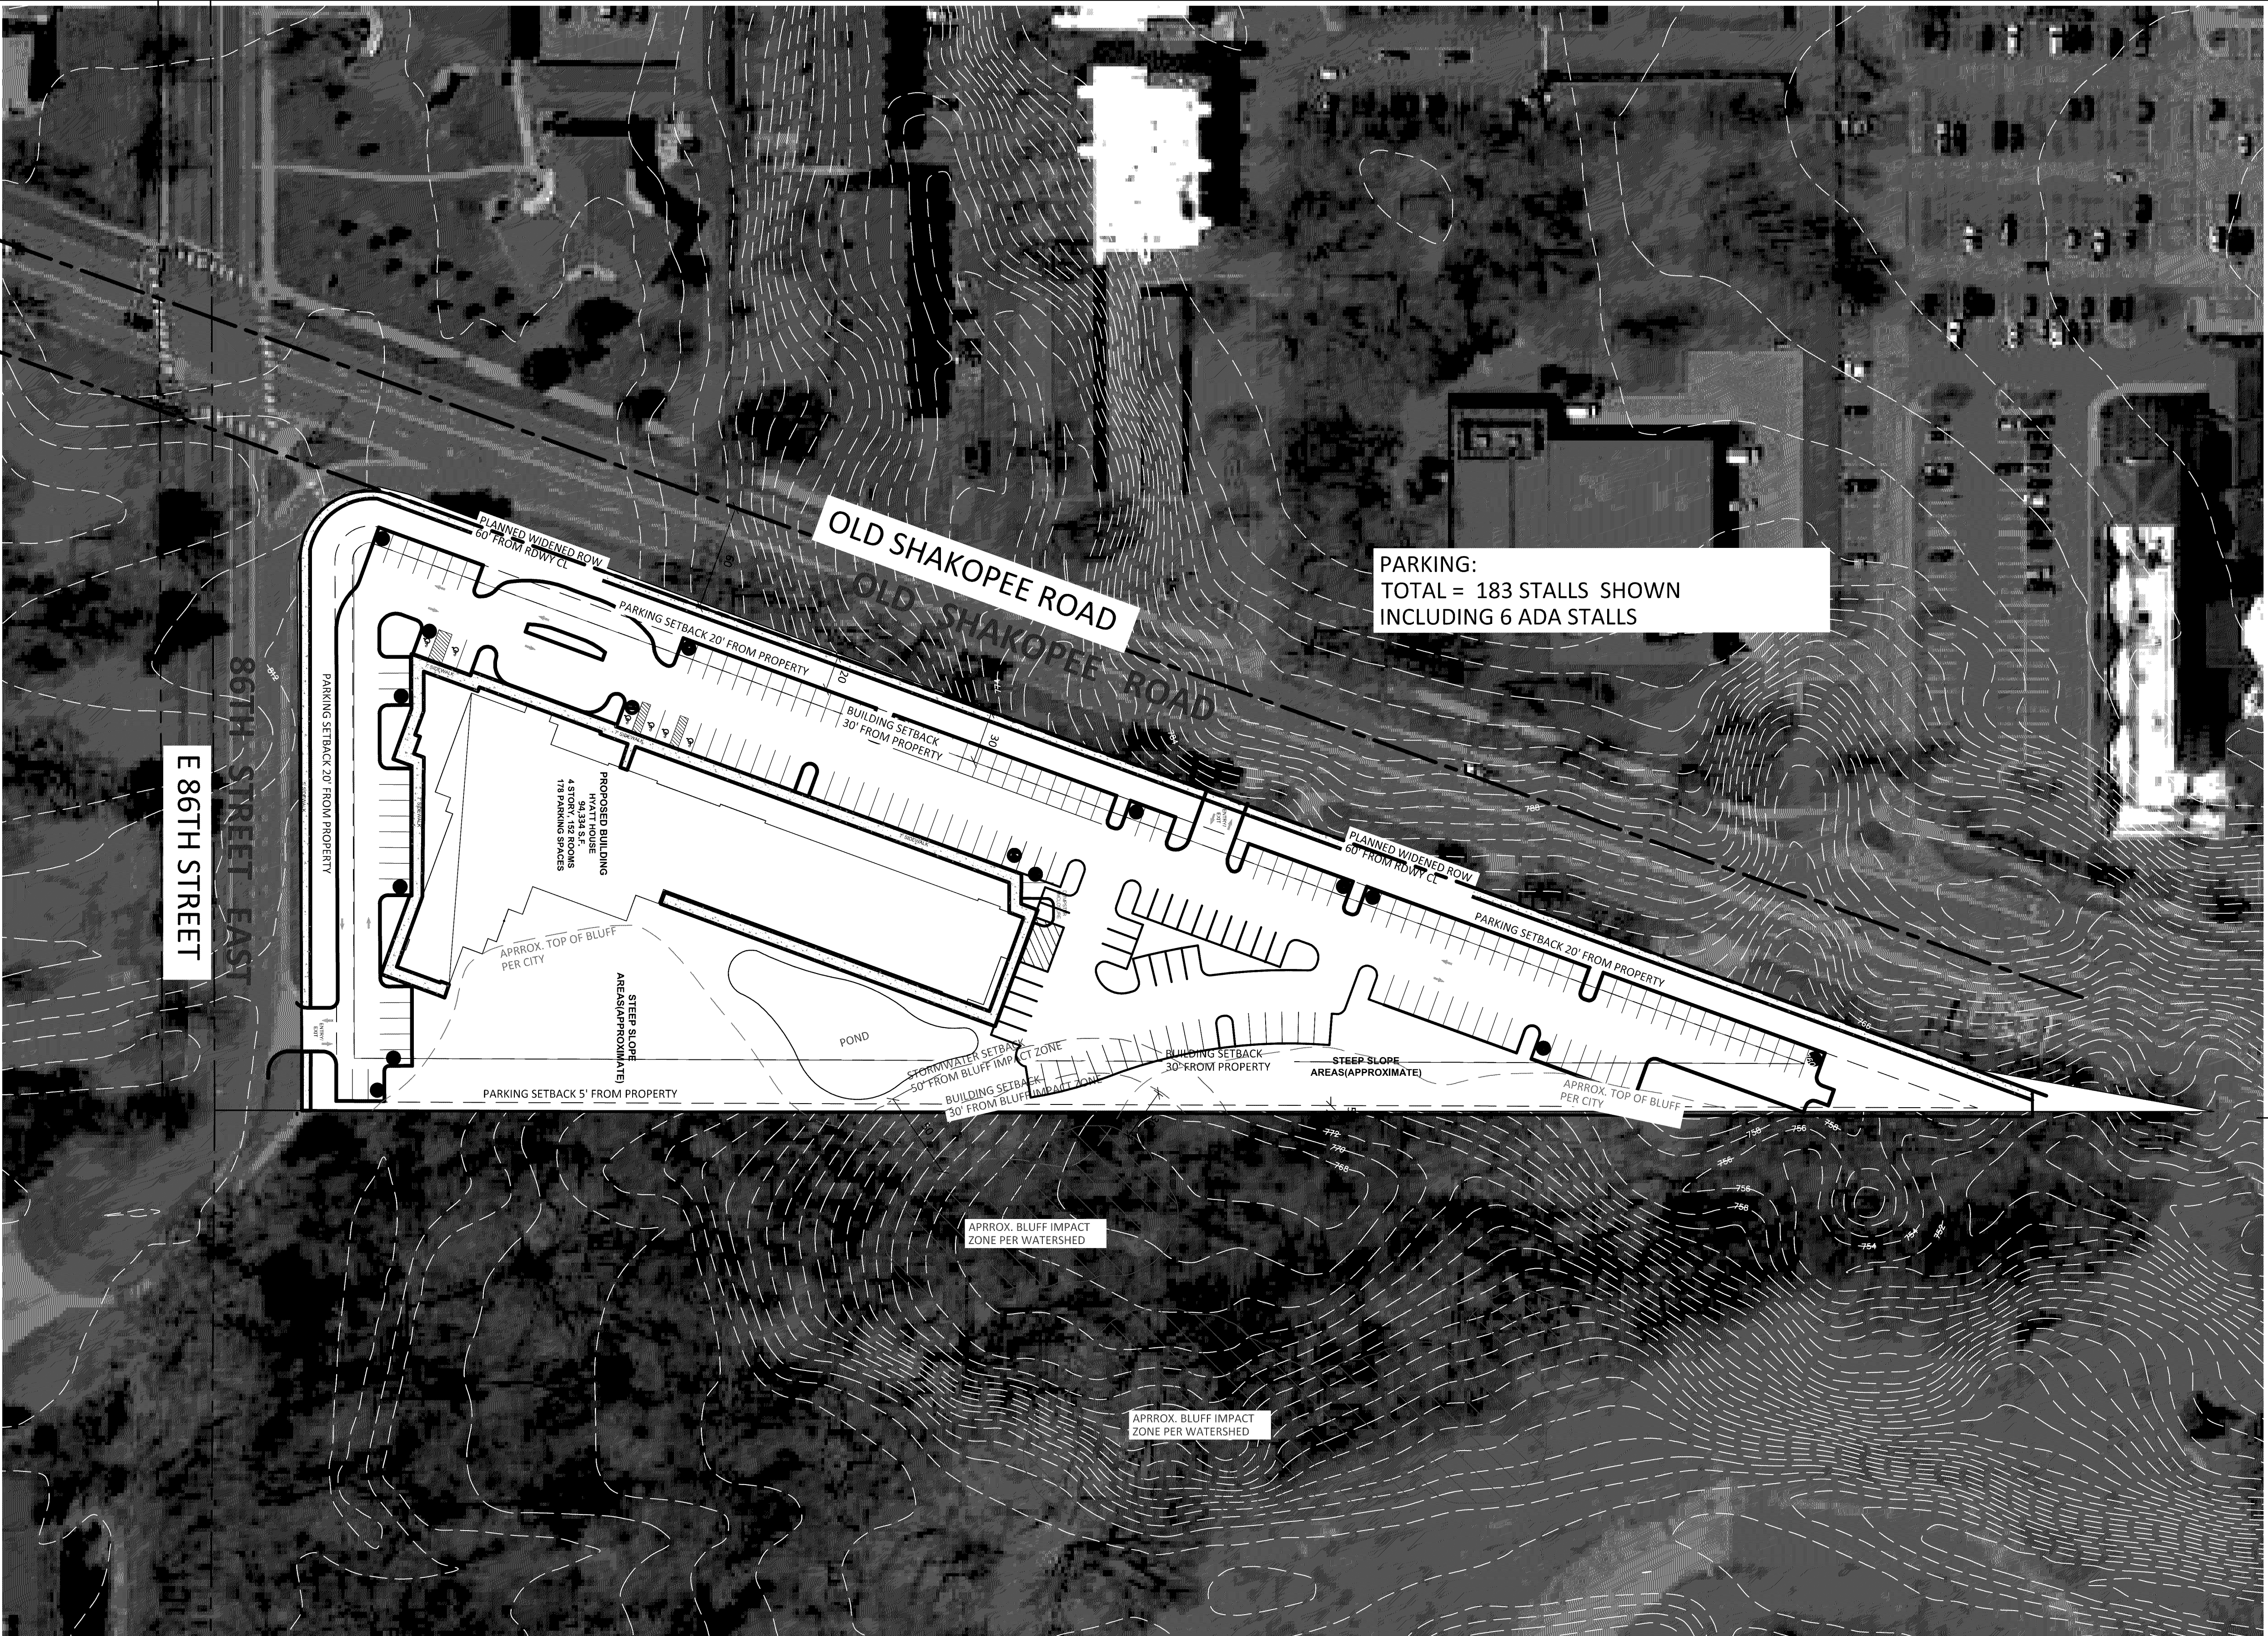

PL201800029
PL2018-29

