

PL201800021
PL2018-21

BCS Phase III

33rd Ave S, Bloomington, MN 55425



esg
ARCHITECTURE & DESIGN

500 Washington Avenue South, Suite 1080
Minneapolis, MN 55415
p 612.339.5508 | f 612.339.5382
www.esgarch.com

I hereby certify that this plan, specification, or report was prepared by me or under my direct supervision and that I am a duly licensed architect under the laws of the State of Minnesota

Signature _____

Typed or Printed Name _____

License # _____ Date _____

NOT FOR
CONSTRUCTION

INFORMAL DRC
10/19/2017

ORIGINAL ISSUE:
10/19/17

REVISIONS:		
No.	Description	Date


217530.00
PROJECT NUMBER

Author DRAWN BY	Checker CHECKED BY
KEY PLAN	

BCS Phase III

FUTURE PHASE PARKING
CONVERSION




1.921

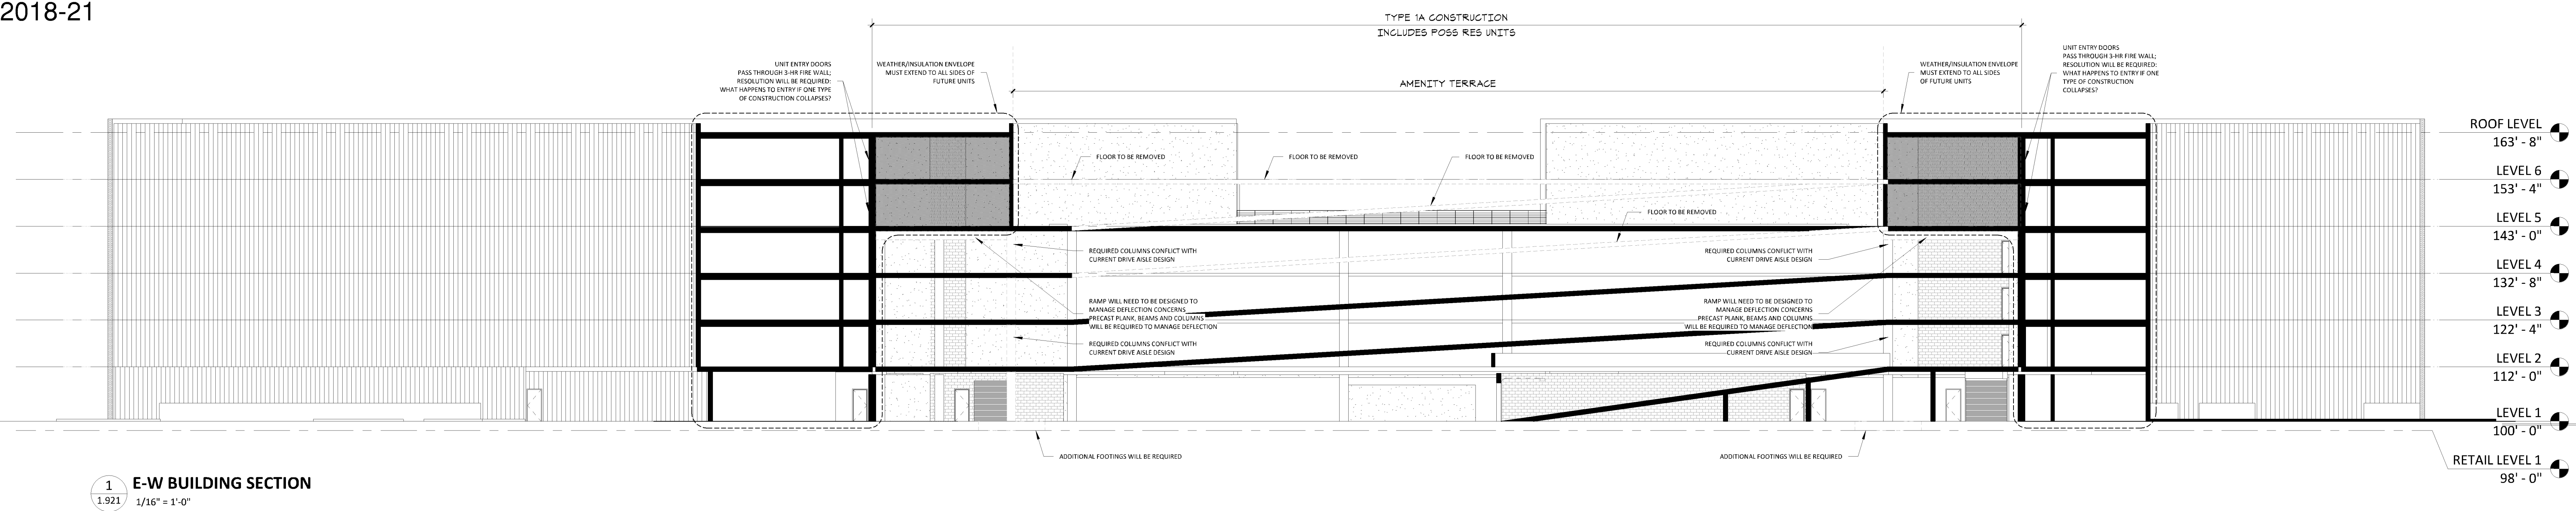


METRICS:

PARKING GSF IMPACT: APPROXIMATELY 60,000 GSF PARKING REMOVED
PARKING STALL IMPACT: APPROXIMATELY 200 PARKING STALLS REMOVED (APPROXIMATELY 317 STALLS REMAIN)


RESIDENTIAL RENTABLE GSF IMPACT: 15,000 GSF X 2 FLOORS = 30,000 TOTAL GSF ADDED
RESIDENTIAL UNIT IMPACT: 25-30 DWELLING UNITS ADDED (DEPENDS ON UNIT TYPE)

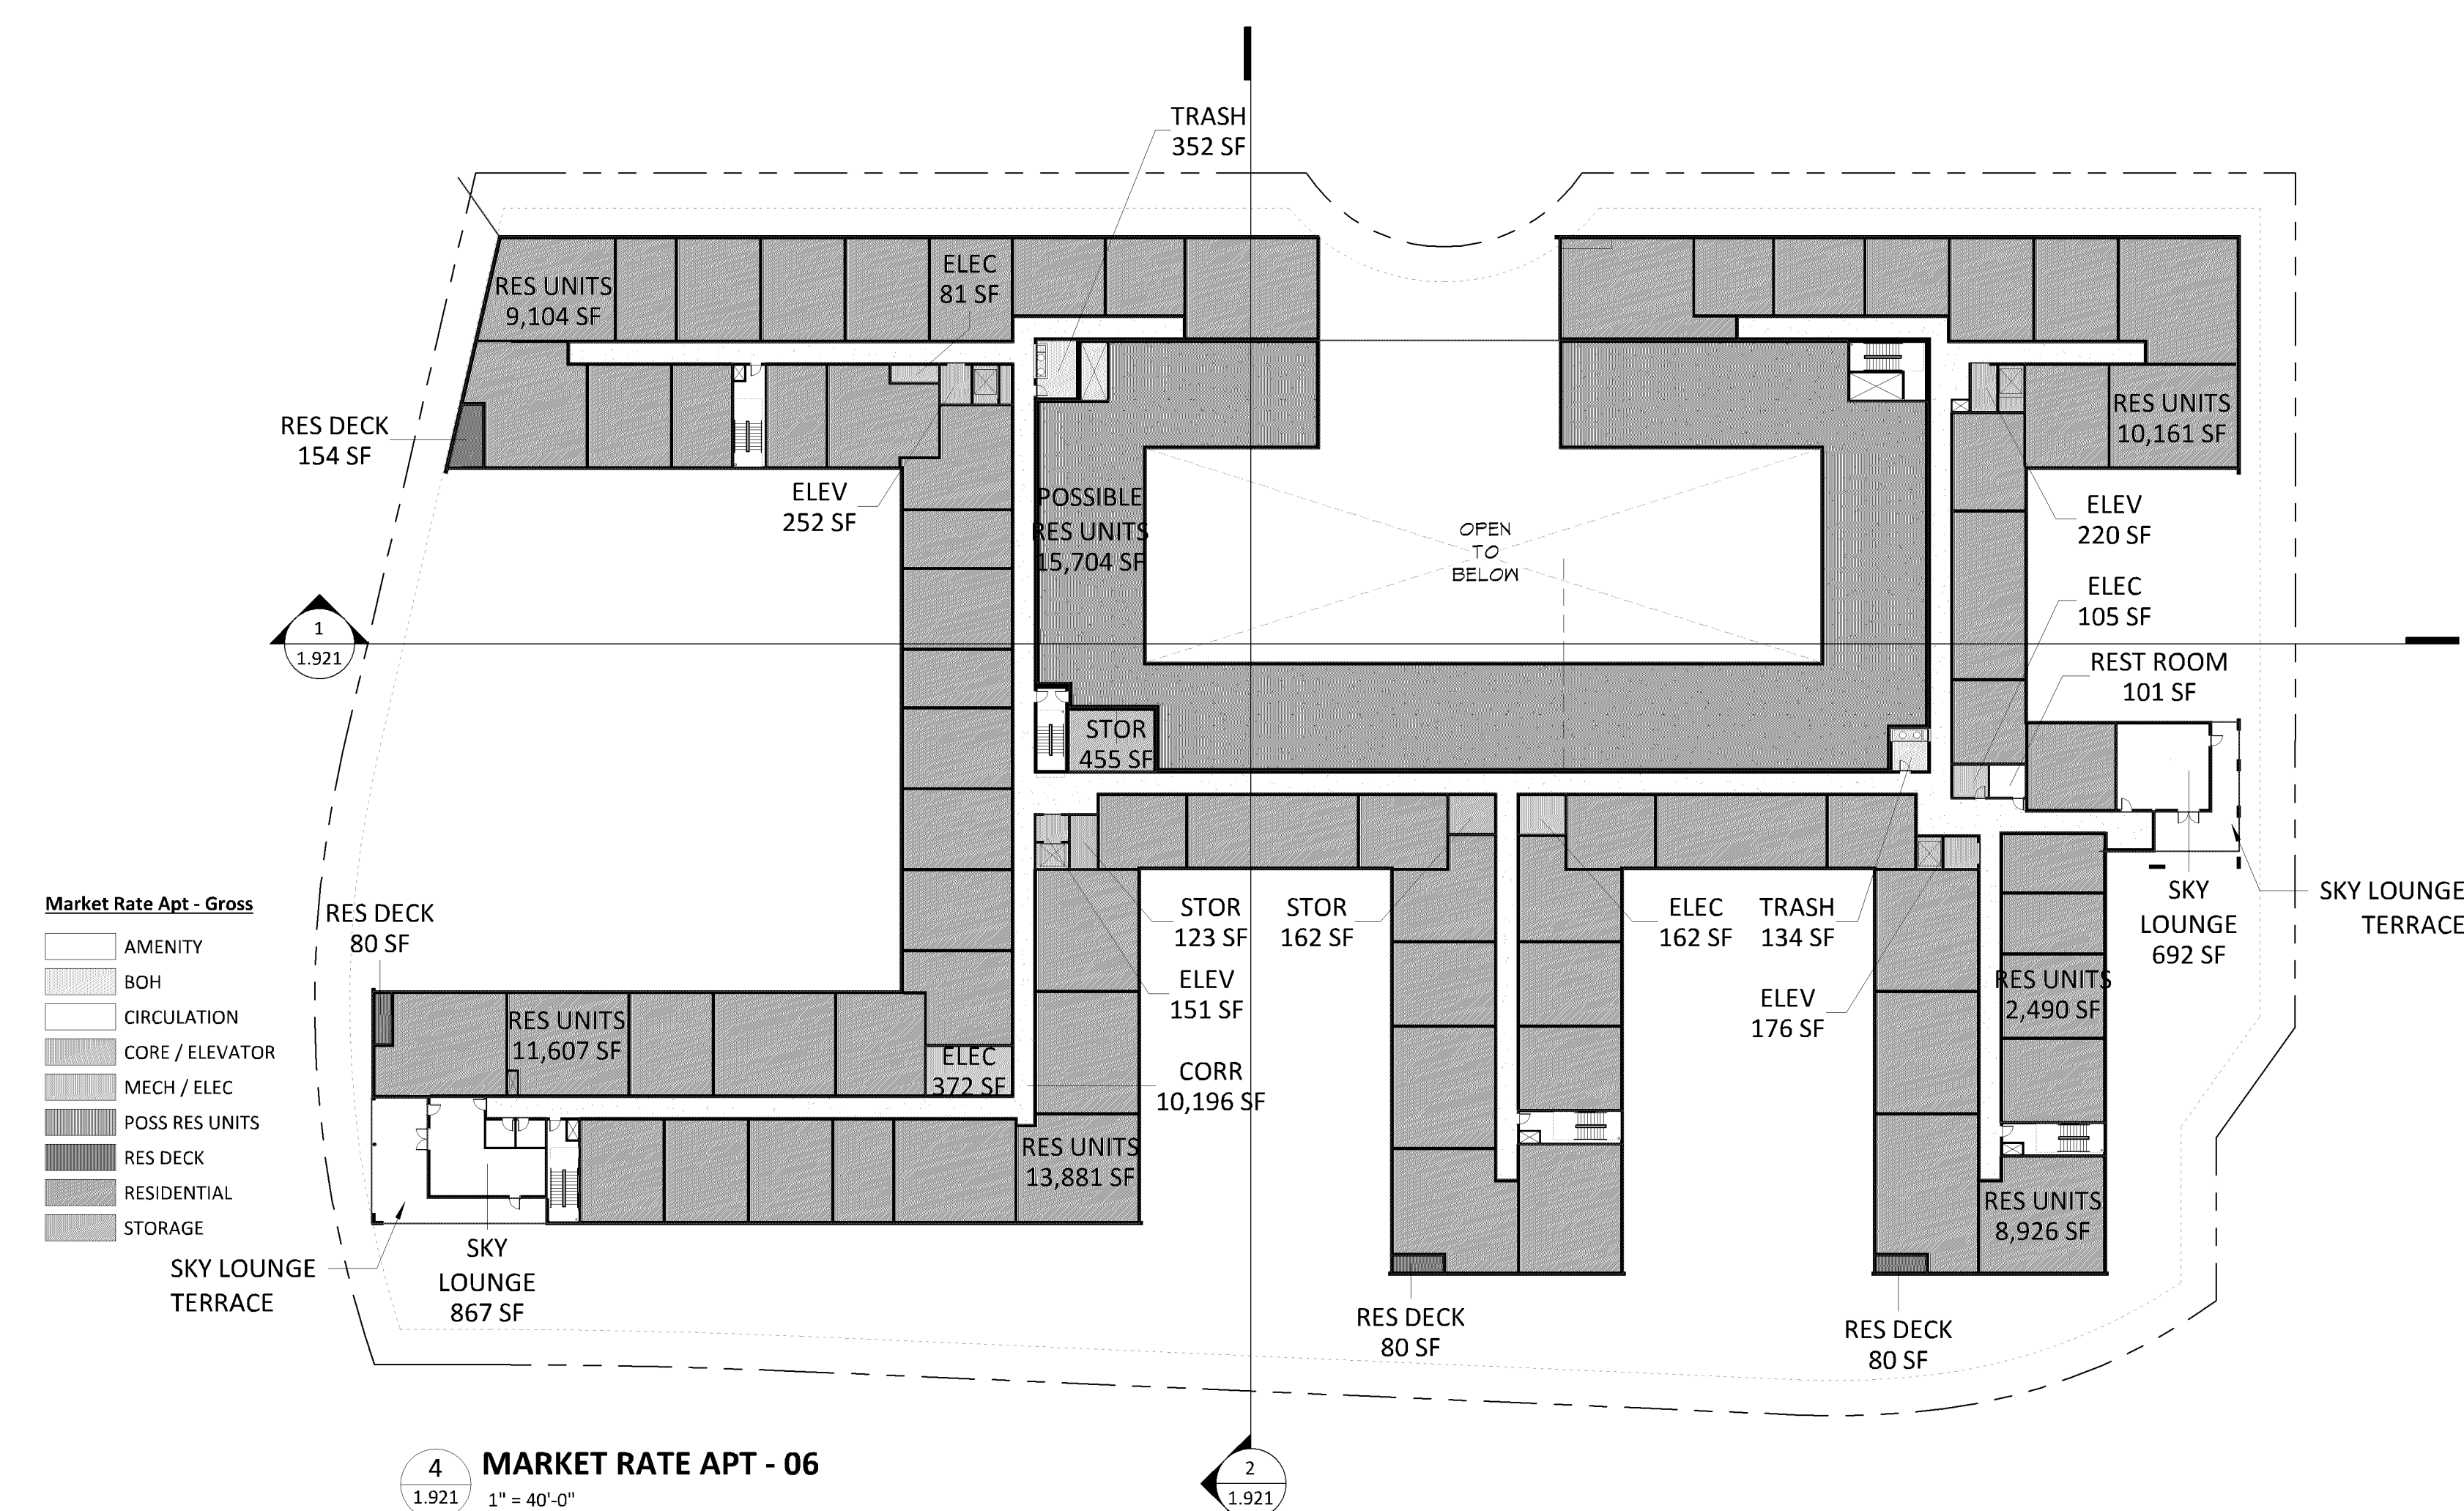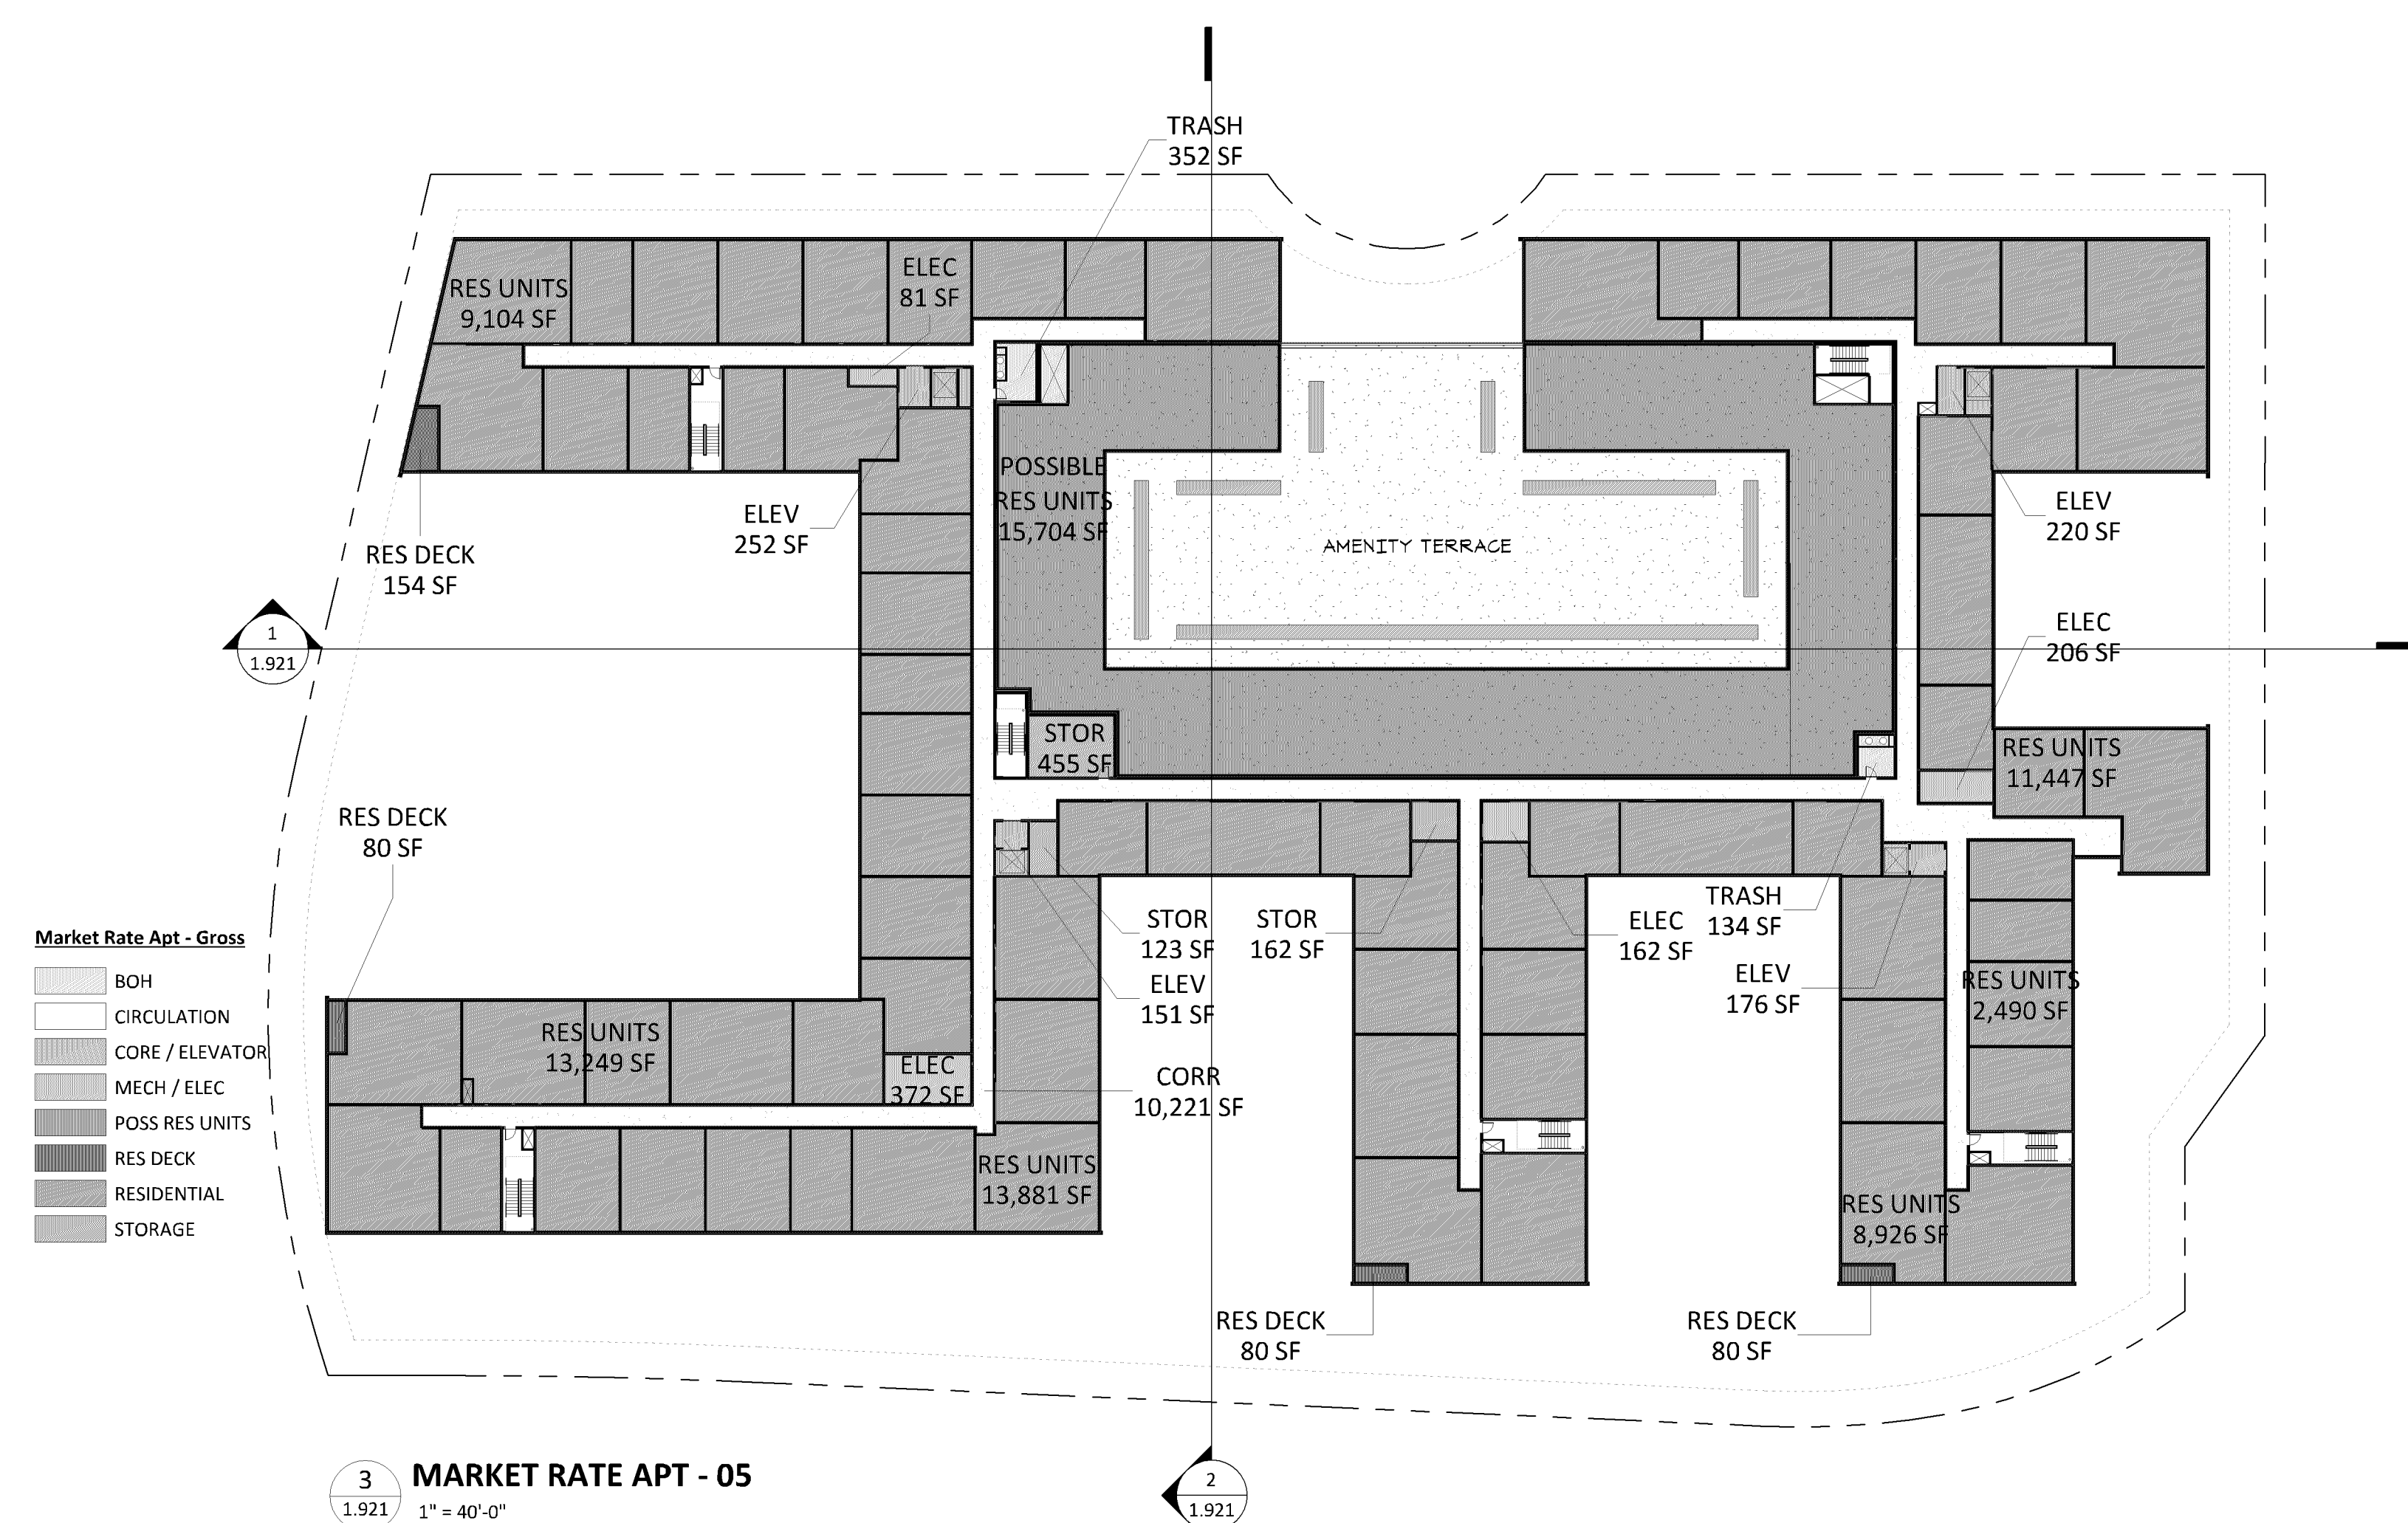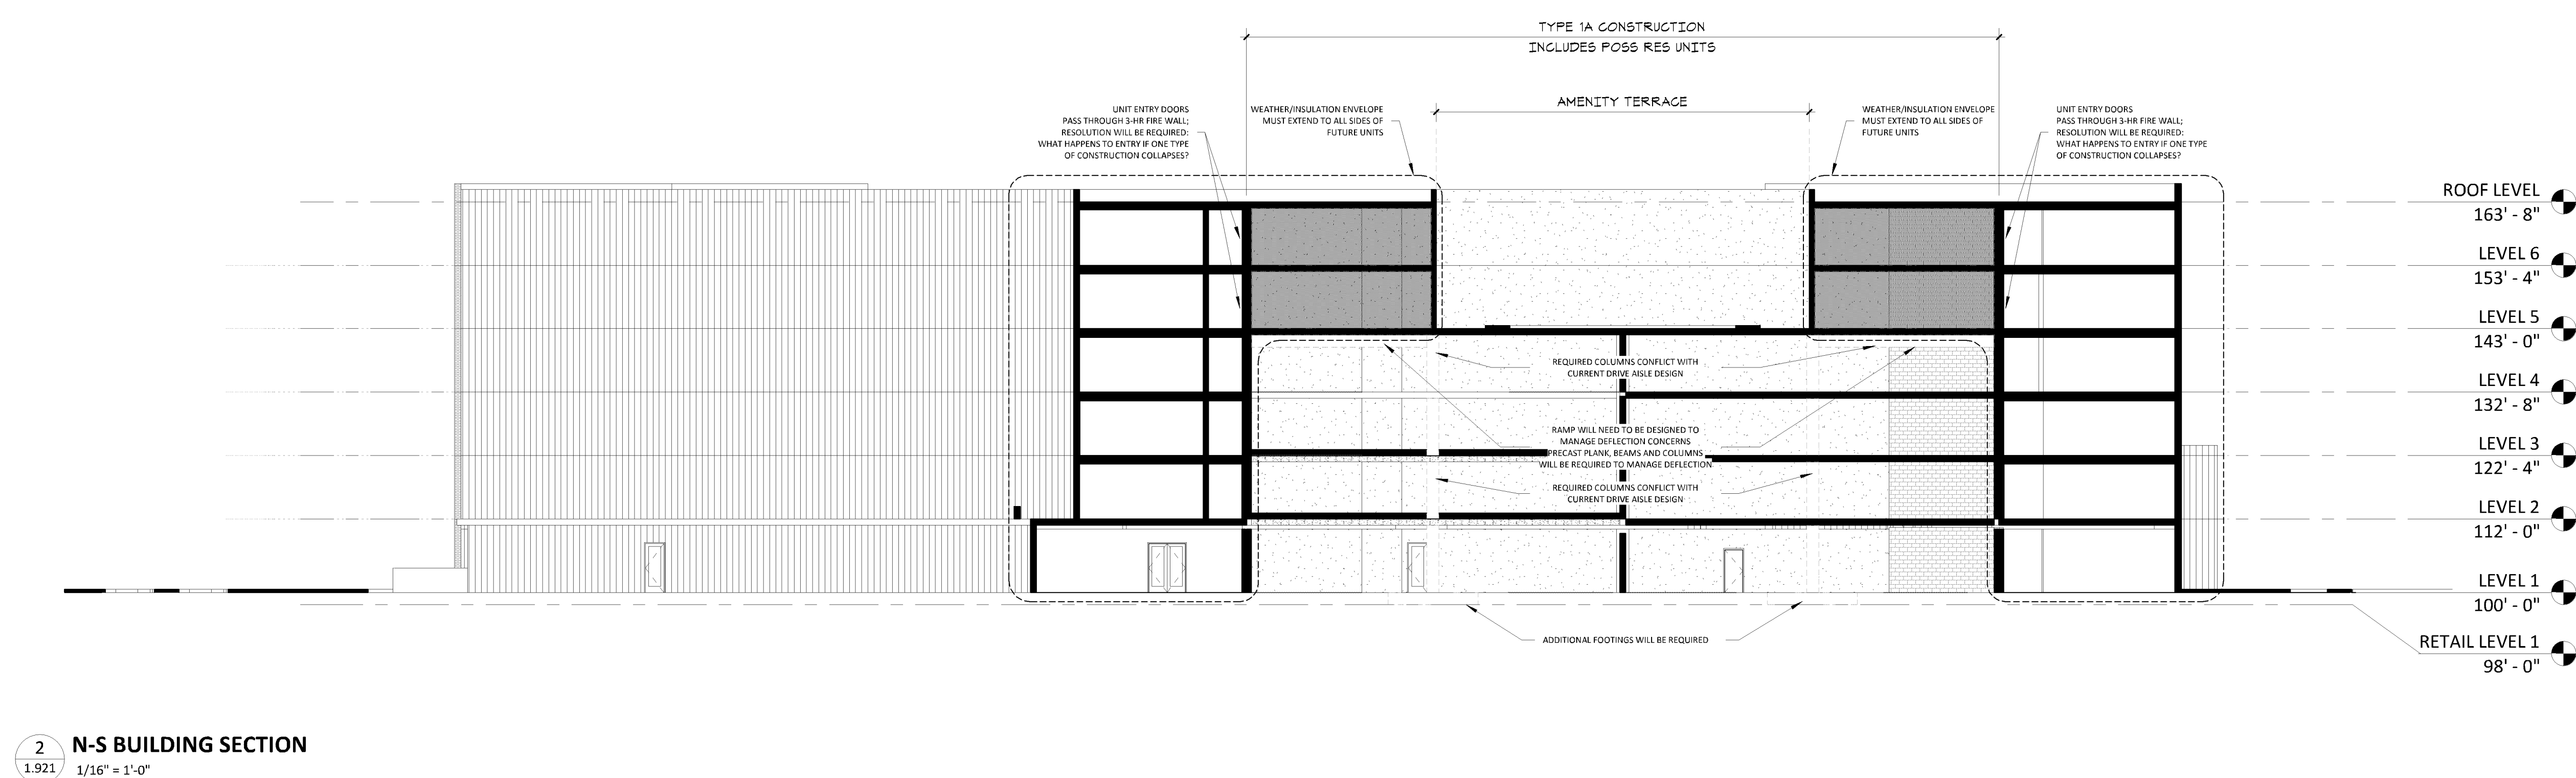


PL201800021
PL2018-21

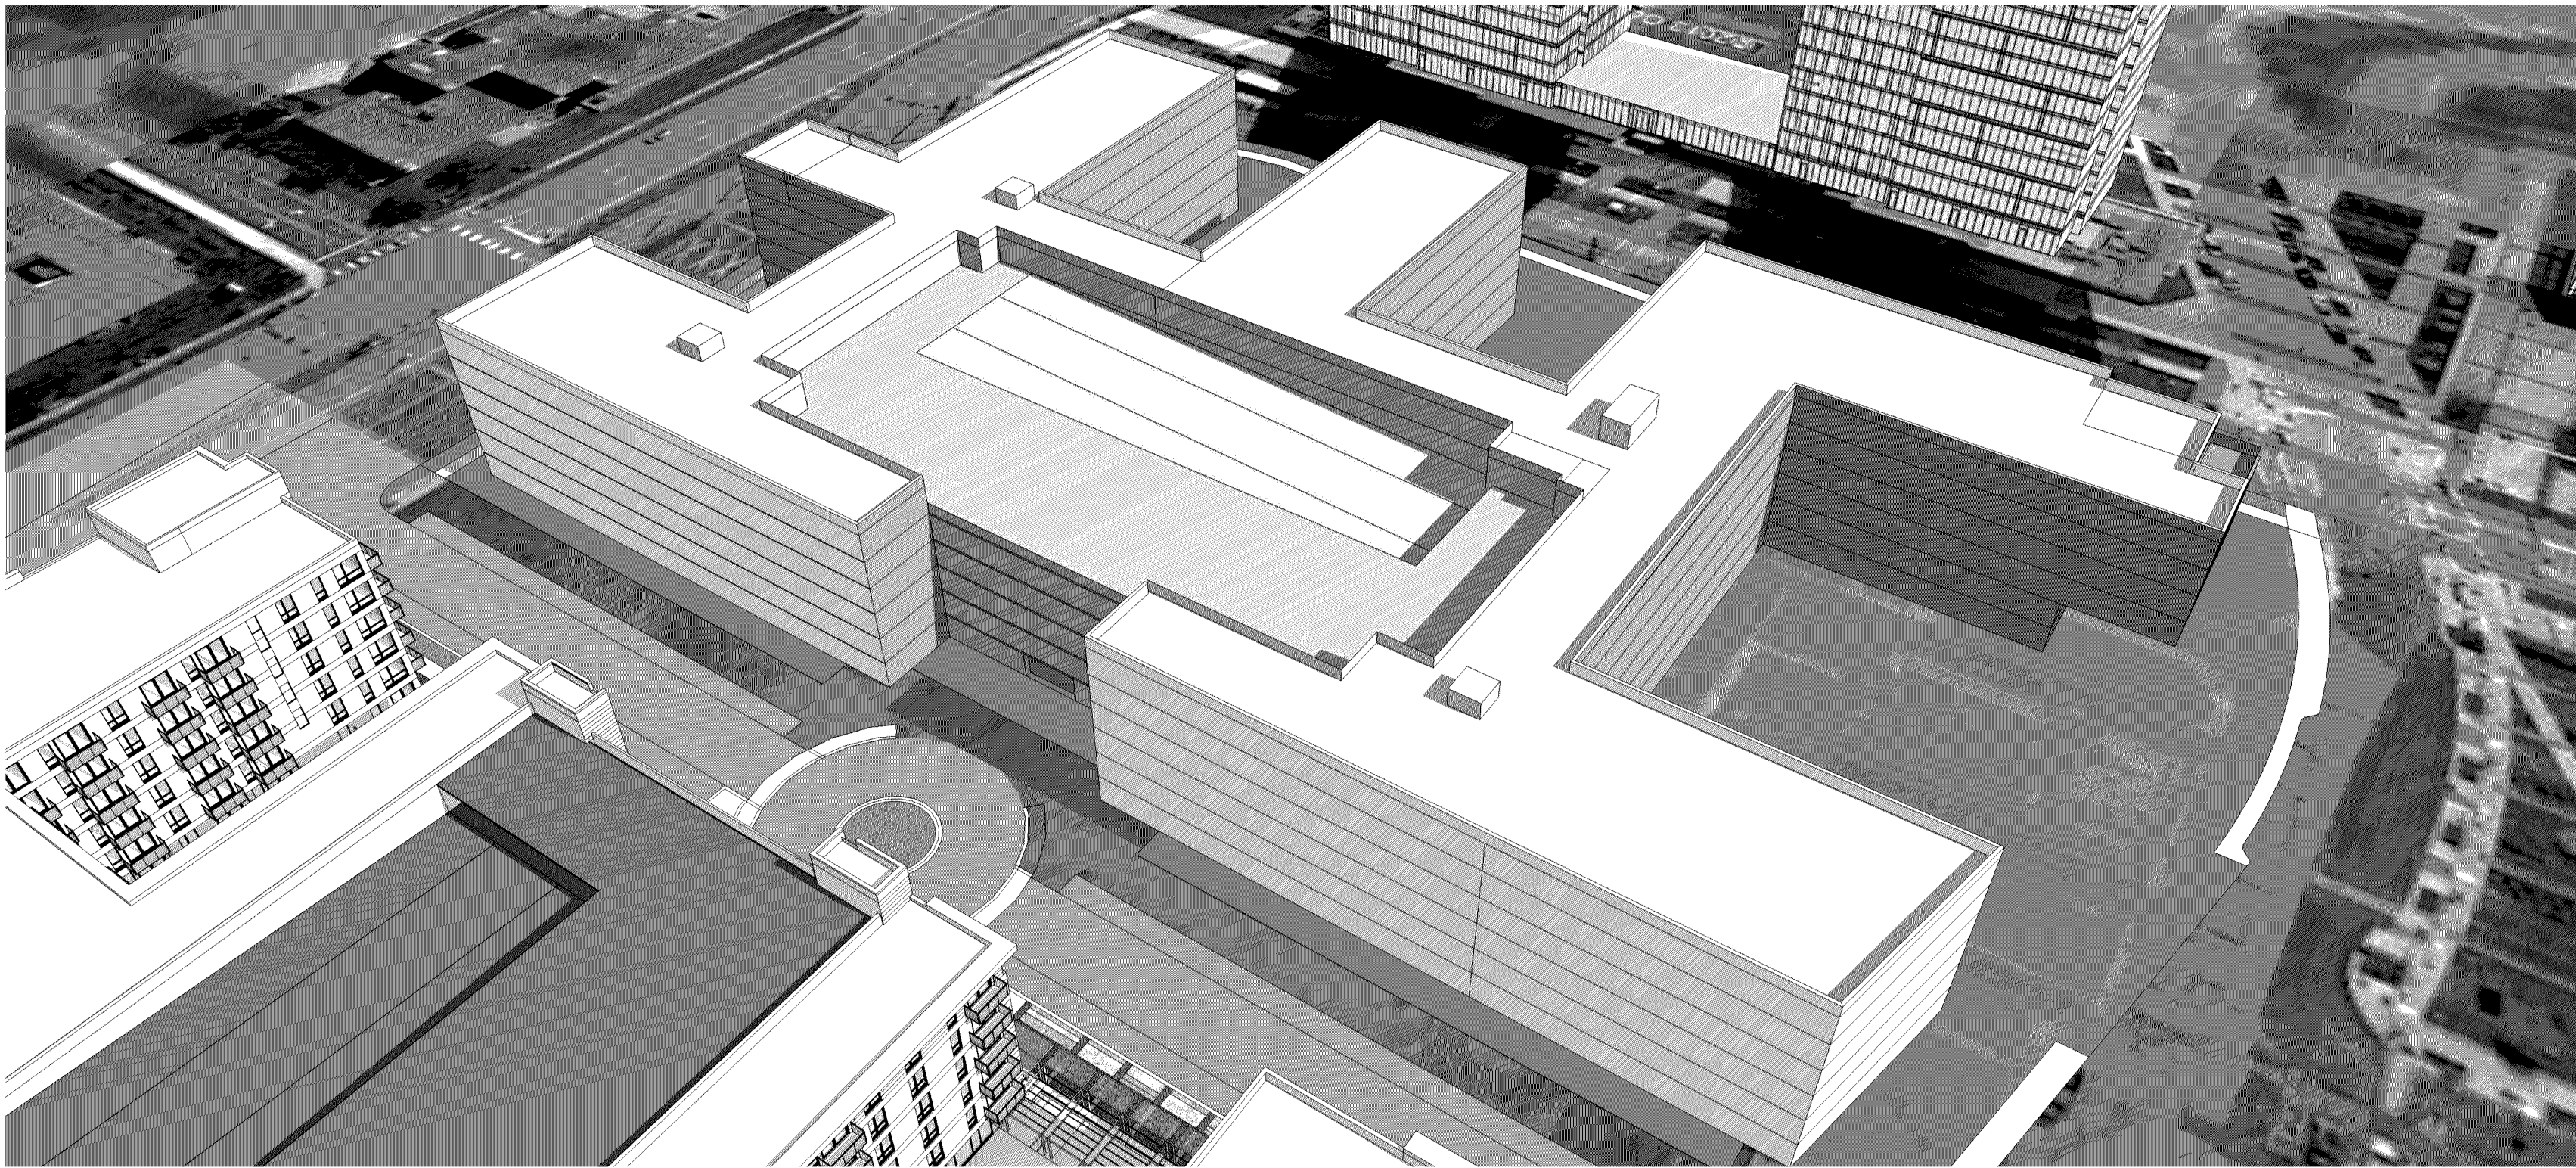

AERIAL MASSING VIEW LOOKING SE - BASE PROPOSAL

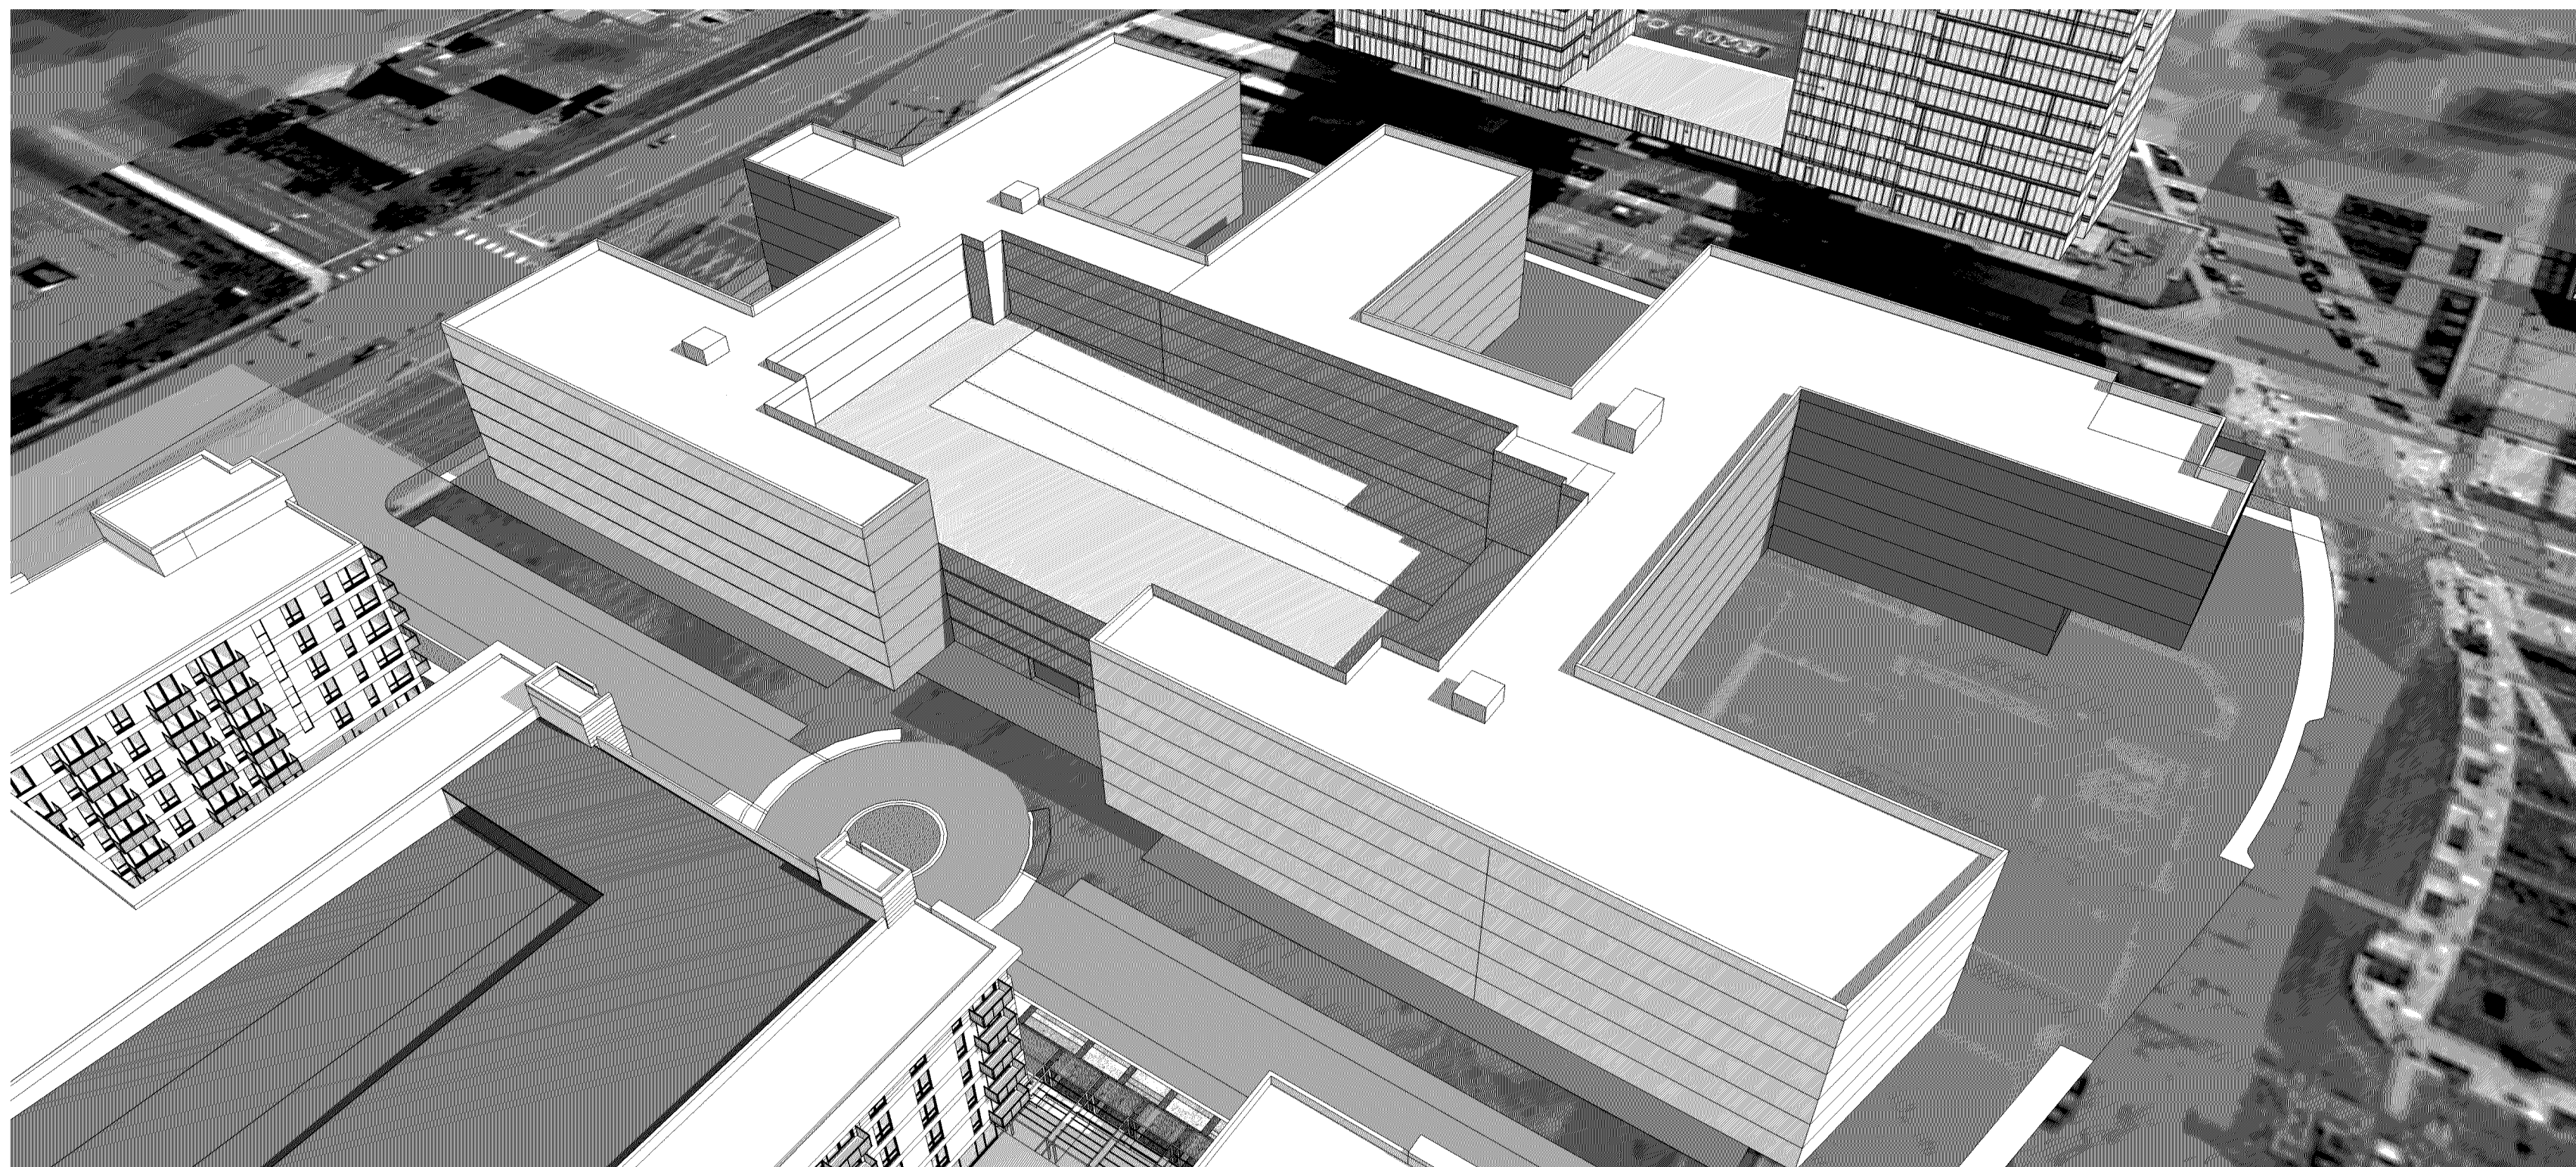

AERIAL MASSING VIEW LOOKING SE - FUTURE PHASE PARKING LEVELS 5 & 6 REMOVED

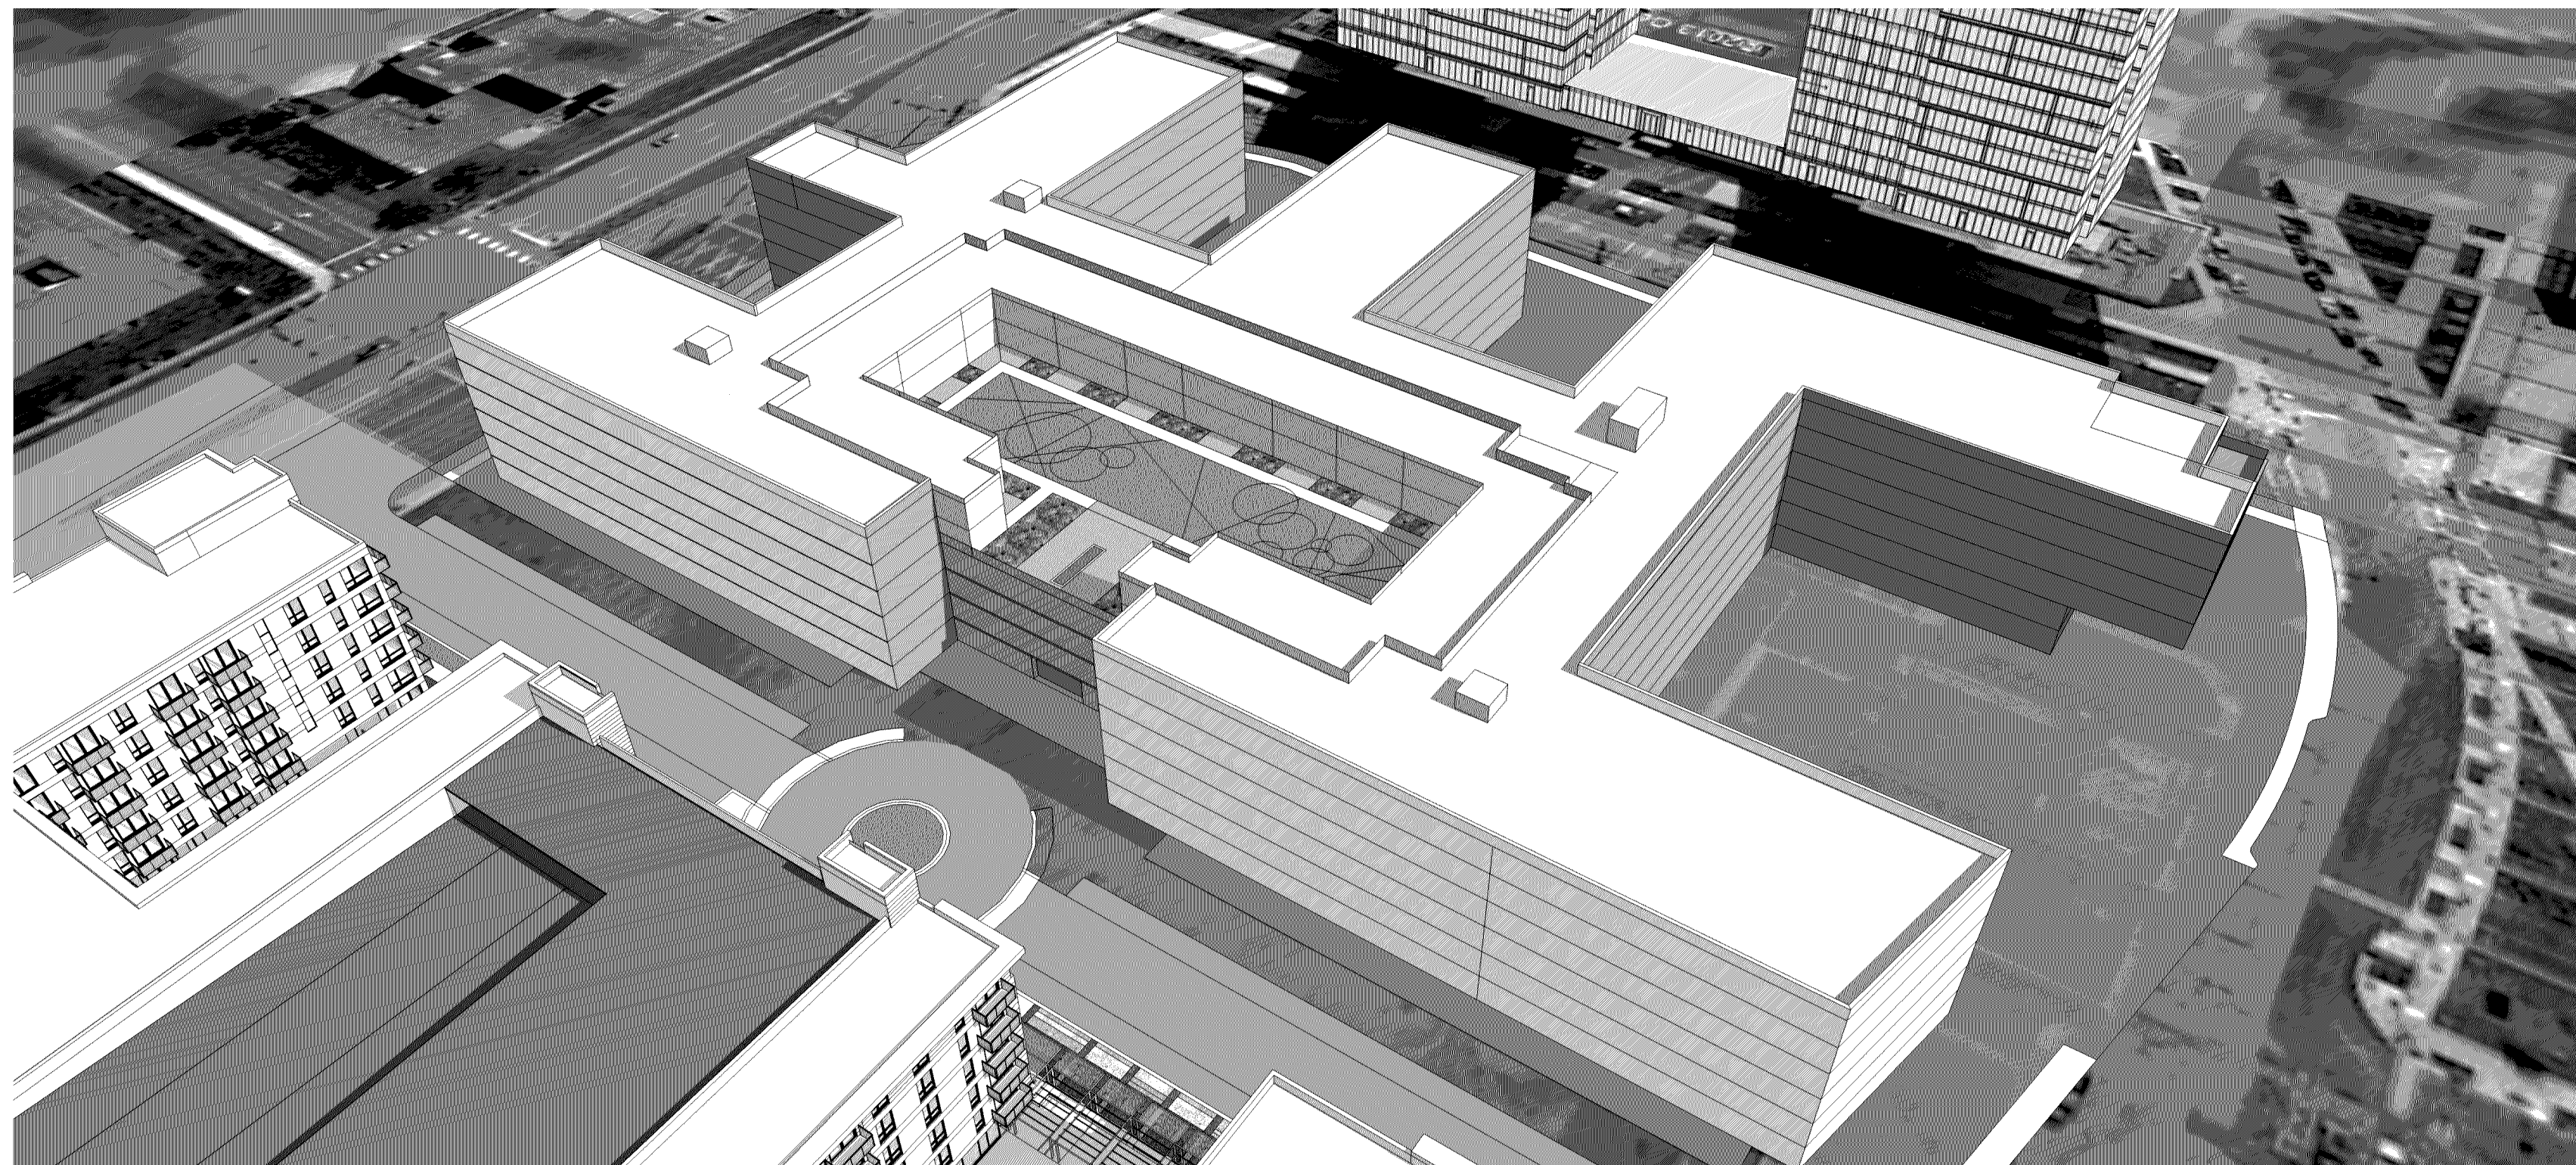

AERIAL MASSING VIEW LOOKING SE - FUTURE PHASE AMENITY ROOF & RESIDENTIAL ADDED

BCS Phase III

33rd Ave S, Bloomington, MN 55425



esg
ARCHITECTURE & DESIGN

500 Washington Avenue South, Suite 1080
Minneapolis, MN 55415
p 612.339.5508 | f 612.339.5382
www.esgarch.com

I hereby certify that this plan, specification, or report was prepared by me or under my direct supervision and that I am a duly licensed architect under the laws of the State of Minnesota

Signature

Typed or Printed Name

License # Date

NOT FOR
CONSTRUCTION

INFORMAL DRC
10/19/2017

ORIGINAL ISSUE:
10/23/17

REVISIONS:
No. Description Date

217530.00
PROJECT NUMBER

Author Checker
DRAWN BY CHECKED BY

KEY PLAN

BCS Phase III

FUTURE PHASE PARKING
CONVERSION

1.922