

PL201800021  
PL2018-21

BCS 3  
Multi-Family  
8051 33rd Ave S, Bloomington, MN  
55425

**Me**  
Medina Electric, LLC.  
22510 State Highway 55  
Hamel, MN 55340  
Phone 763-478-6828  
Fax 763-478-6055

**esc**  
ARCHITECTURE & DESIGN

500 Washington Avenue South, Suite 1080  
Minneapolis, MN 55415  
p 612.339.5500 f 612.339.5382  
www.escarch.com

I hereby certify that this document was  
prepared by me or under my direct supervision  
and that I am a duly licensed engineer  
under the laws of the State of Minnesota  
Signature Steven M. Young  
Typed or Printed Name  
16544 1/22/19  
License # Date


**STEEN**  
ENGINEERING INC.  
763-585-6742  
763-585-6757 fax  
Email: steen@steeneng.com  
5430 Douglas Drive North  
Crystal, MN 55429

**PERMIT SET**  
1/22/19

PERMIT SET: 01/22/19

REVISIONS:  
No. Description Date

MED201801  
PROJECT NUMBER

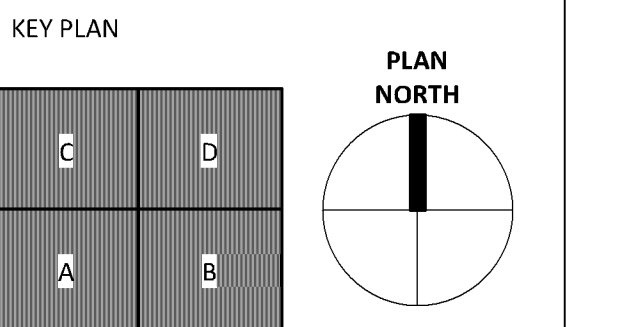


BCS 3 Multi-Family  
OVERALL SITE  
PHOTOMETRIC PLAN -  
INITIAL

**E0.2b**

1 SiteOverallInitial  
1" = 20'-0"

1/23/2019 3:00:37 PM

PL201800021  
PL2018-21

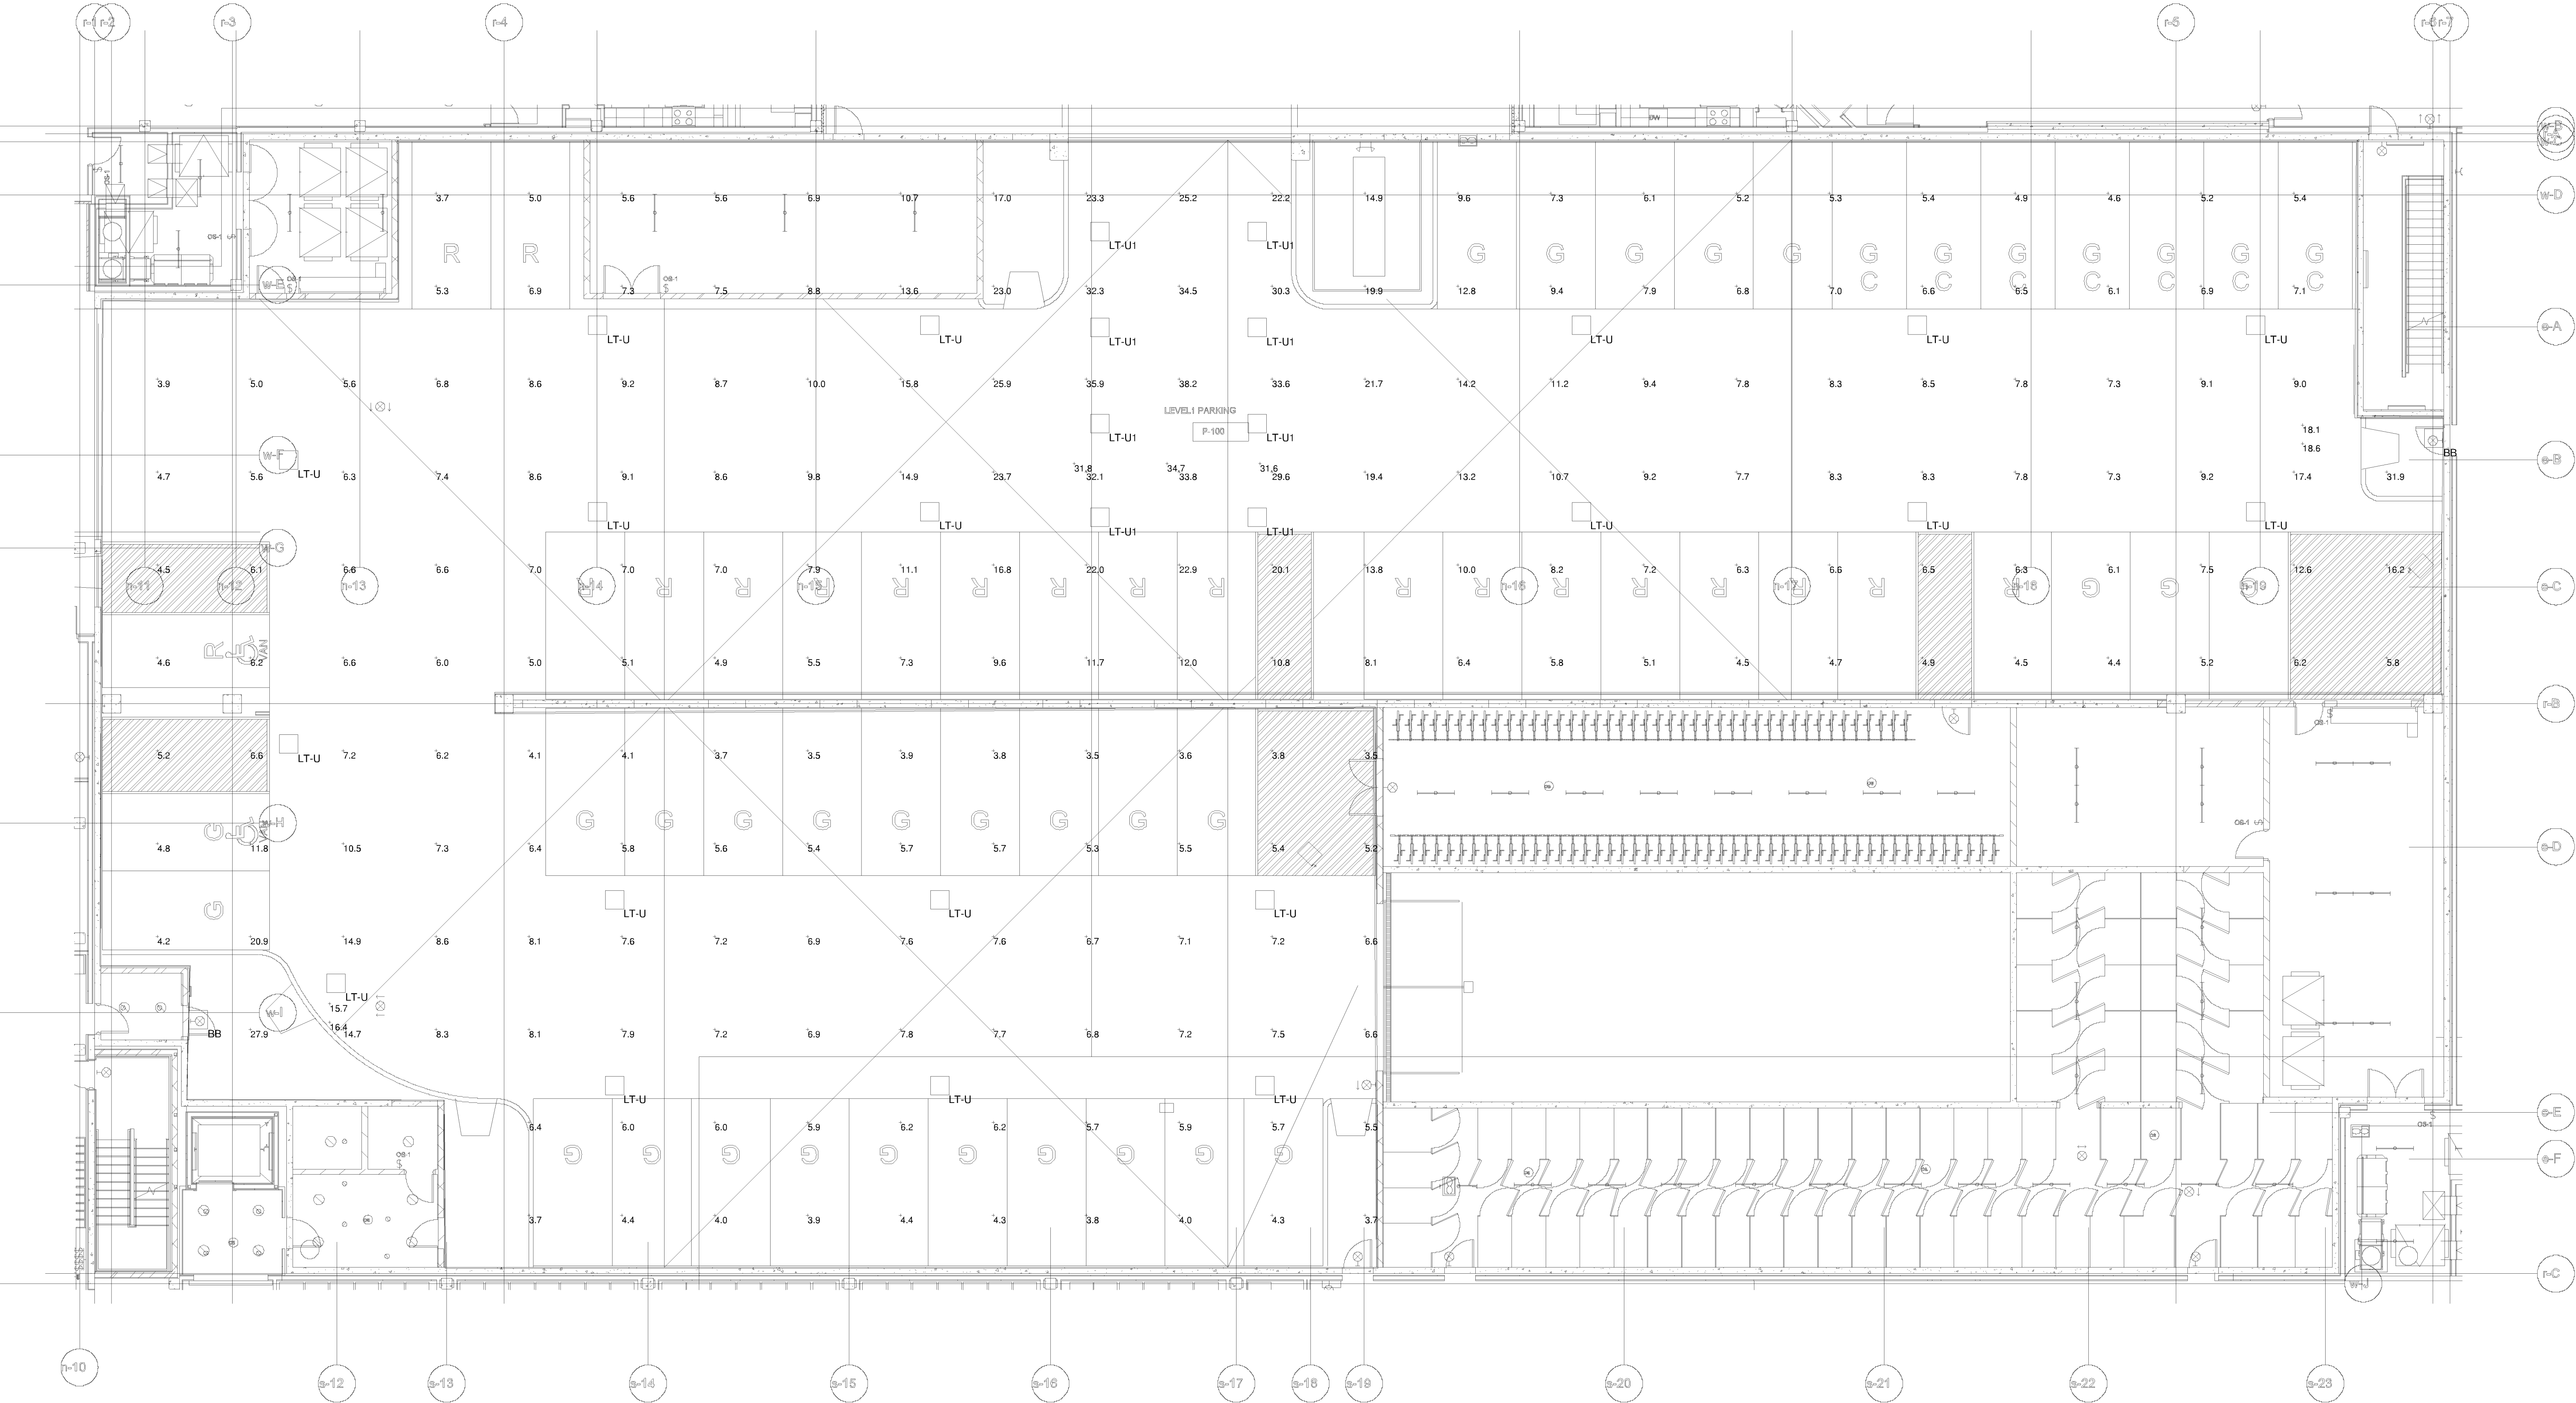

1 LEVEL 1 PHOTOMETRICS - INITIAL  
1/8" = 1'-0"

| Schedule |       |          |                   |                                  |   |              |                 |                   |         |
|----------|-------|----------|-------------------|----------------------------------|---|--------------|-----------------|-------------------|---------|
| Symbol   | Label | Quantity | Manufacturer      | Catalog Number                   | Description   | Number Lamps | Lumens Per Lamp | Light Loss Factor | Wattage |
|          | LT-U  | 19       | RAB LIGHTING INC. | PRT55, PRT55/D10                 | FROSTED TRANSLUCENT PLASTIC DIFFUSER, SANDWICHED BETWEEN CAST METAL HOUSING AND CAST METAL HEAT SINK. DIFFUSER FROSTED SIDE IN. 4 WHITE CIRCUIT BOARD EACH WITH 50 LEDs. MOLDED PLASTIC REFLECTOR WITH SPECULAR FINISH. | 120          | 53              | 1                 | 57.2    |
|          | LT-U1 | 8        | RAB LIGHTING INC. | PRT105, PRT105/D10               | FROSTED TRANSLUCENT PLASTIC DIFFUSER, SANDWICHED BETWEEN CAST METAL HOUSING AND CAST METAL HEAT SINK. DIFFUSER FROSTED SIDE IN. 4 WHITE CIRCUIT BOARD EACH WITH 48 LEDs. MOLDED PLASTIC REFLECTOR WITH SPECULAR FINISH. | 192          | 61              | 1                 | 101.9   |
|          | BB    | 2        | Lithonia Lighting | DSKW2 LED 30C 1000 50K T4M MVOLT | DSKW2 LED WITH 3 LIGHT ENGINES, 30 LEDs, 1000mA DRIVER, 5000K LED, TYPE 4 MEDIUM OPTIC   | 1            | 11198           | 1                 | 109     |

| Statistics                     |        |         |         |         |         |         |
|--------------------------------|--------|---------|---------|---------|---------|---------|
| Description                    | Symbol | Avg     | Max     | Min     | Max/Min | Avg/Min |
| 35' From Vehicle Entrance/Exit | +      | 32.7 fc | 34.7 fc | 31.6 fc | 1.1:1   | 1.0:1   |
| Level 1 Parking                | +      | 9.5 fc  | 38.2 fc | 3.5 fc  | 10.9:1  | 2.7:1   |
| Ped Entrance                   | +      | 18.4 fc | 18.6 fc | 18.1 fc | 1.0:1   | 1.0:1   |
| Ped Entrance                   | +      | 16.0 fc | 16.4 fc | 15.7 fc | 1.0:1   | 1.0:1   |

BCS 3  
Multi-Family  
8051 33rd Ave S, Bloomington, MN 55425

**Me**  
Medina Electric, LLC.  
22510 State Highway 55  
Hamel, MN 55340  
Phone 763-478-6828  
Fax 763-478-6055

**esc**  
ARCHITECTURE & DESIGN  
500 Washington Avenue South, Suite 1080  
Minneapolis, MN 55415  
p 612.339.5500 f 612.339.5382  
www.esgarch.com

I hereby certify that this document was prepared by me or under my direct supervision and that I am a duly licensed engineer under the laws of the State of Minnesota.

Signature: *Steven M. Young*  
Typed or Printed Name: Steven M. Young  
License #: 16544 Date: 1/22/19

**STEEN**  
ENGINEERING INC.  
763-585-6742  
763-585-6757 fax  
Email: steen@steeneng.com  
5430 Douglas Drive North  
Crystal, MN 55429

PERMIT SET  
1/22/19

PERMIT SET: 01/22/19

REVISIONS:  
No. Description Date

MED201801  
PROJECT NUMBER

KEY PLAN

|   |   |
|---|---|
| C | D |
| A | B |

PLAN NORTH

BCS 3 Multi-Family  
LEVEL 1 RAMP  
PHOTOMETRIC PLAN - INITIAL  
**E0.3**

| Statistics   |        |         |         |         |         |         |
|--------------|--------|---------|---------|---------|---------|---------|
| Description  | Symbol | Avg     | Max     | Min     | Max/Min | Avg/Min |
| Level 2      |        |         |         |         |         |         |
| Parking      | +      | 6.6 fc  | 30.2 fc | 2.9 fc  | 10.4:1  | 2.3:1   |
| Ped Entrance | +      | 14.9 fc | 15.1 fc | 14.7 fc | 1.0:1   | 1.0:1   |
| Ped Entrance | +      | 15.3 fc | 16.2 fc | 14.8 fc | 1.1:1   | 1.0:1   |

## E0.5

Architectural floor plan of Level 01, showing a large rectangular building layout. The plan includes a grid of rooms, corridors, and service areas. Key features include:

- Room Numbers and Dimensions:** Numerous rooms are labeled with numbers (e.g., 1.1, 1.2, 1.3, 1.4, 1.5, 1.6, 1.7, 1.8, 1.9, 1.10, 1.11, 1.12,7.60, 7

| Schedule                                                                            |       |          |                   |                                   |   |              |                 |                   |         |                 |
|-------------------------------------------------------------------------------------|-------|----------|-------------------|-----------------------------------|---|--------------|-----------------|-------------------|---------|-----------------|
| Symbol                                                                              | Label | Quantity | Manufacturer      | Catalog Number                    | Description   | Number Lamps | Lumens Per Lamp | Light Loss Factor | Wattage | Mounting Height |
|  | LT-U  | 29       | RAB LIGHTING INC. | PRT55, PRT55-D10                  | FROSTED TRANSLUCENT PLASTIC DIFFUSER SANDWICHED BETWEEN CAST METAL HOUSING AND CAST METAL HEAT SINK. DIFFUSER FROSTED SIDE IN. 4 WHITE CIRCUIT BOARD EACH WITH 30 LEDS. MOLDED PLASTIC REFLECTOR WITH SPECULAR FINISH. | 120          | 53              | 1                 | 57.2    | 9'              |
|  | BB    | 2        | Lithonia Lighting | DSXW2 LED 20C 1000 50K T-4M MVOLT | DSXW2 LED WITH 2 LIGHT ENGINES, 20 LED's, 1000mA DRIVER, 5000K LED, TYPE 4 MEDIUM OPTIC   | 1            | 7646            | 1                 | 73      | 7'              |

| Statistics        |        |         |         |         |         |         |
|-------------------|--------|---------|---------|---------|---------|---------|
| Description       | Symbol | Avg     | Max     | Min     | Max/Min | Avg/Min |
| Level 3-5 Parking | +      | 6.3 fc  | 21.6 fc | 2.6 fc  | 8.3:1   | 2.4:1   |
| Ped Entrance      | +      | 12.2 fc | 12.5 fc | 11.8 fc | 1.1:1   | 1.0:1   |
| Ped Entrance      | +      | 12.4 fc | 12.7 fc | 12.2 fc | 1.0:1   | 1.0:1   |

## E0.7

PL201800021  
PL2018-21

BCS 3  
Multi-Family  
8051 33rd Ave S, Bloomington, MN  
55425

**Me**  
Medina Electric, LLC.  
22510 State Highway 55  
Hamel, MN 55340  
Phone 763-478-6828  
Fax 763-478-6055

**esc**  
ARCHITECTURE & DESIGN  
500 Washington Avenue South, Suite 1080  
Minneapolis, MN 55415  
p 612.339.5500 f 612.339.5382  
www.escarch.com

I hereby certify that this document was  
prepared by me or under my direct supervision  
and that I am a duly licensed engineer  
under the laws of the State of Minnesota  
Signature Steven M. Young  
Typed or Printed Name  
License # 16544 Date 1/22/19

**STEEN**  
ENGINEERING INC.  
763-585-6742  
763-585-6757 fax  
Email: steen@steeneng.com  
5430 Douglas Drive North  
Crystal, MN 55429

**PERMIT SET**  
**1/22/19**

PERMIT SET: 01/22/19


REVISIONS:  
No. Description Date

MED201801  
PROJECT NUMBER

KEY PLAN  
PLAN NORTH  
C D  
A B

BCS 3 Multi-Family  
LEVEL 6 RAMP  
PHOTOMETRIC PLAN - INITIAL

**E0.9**

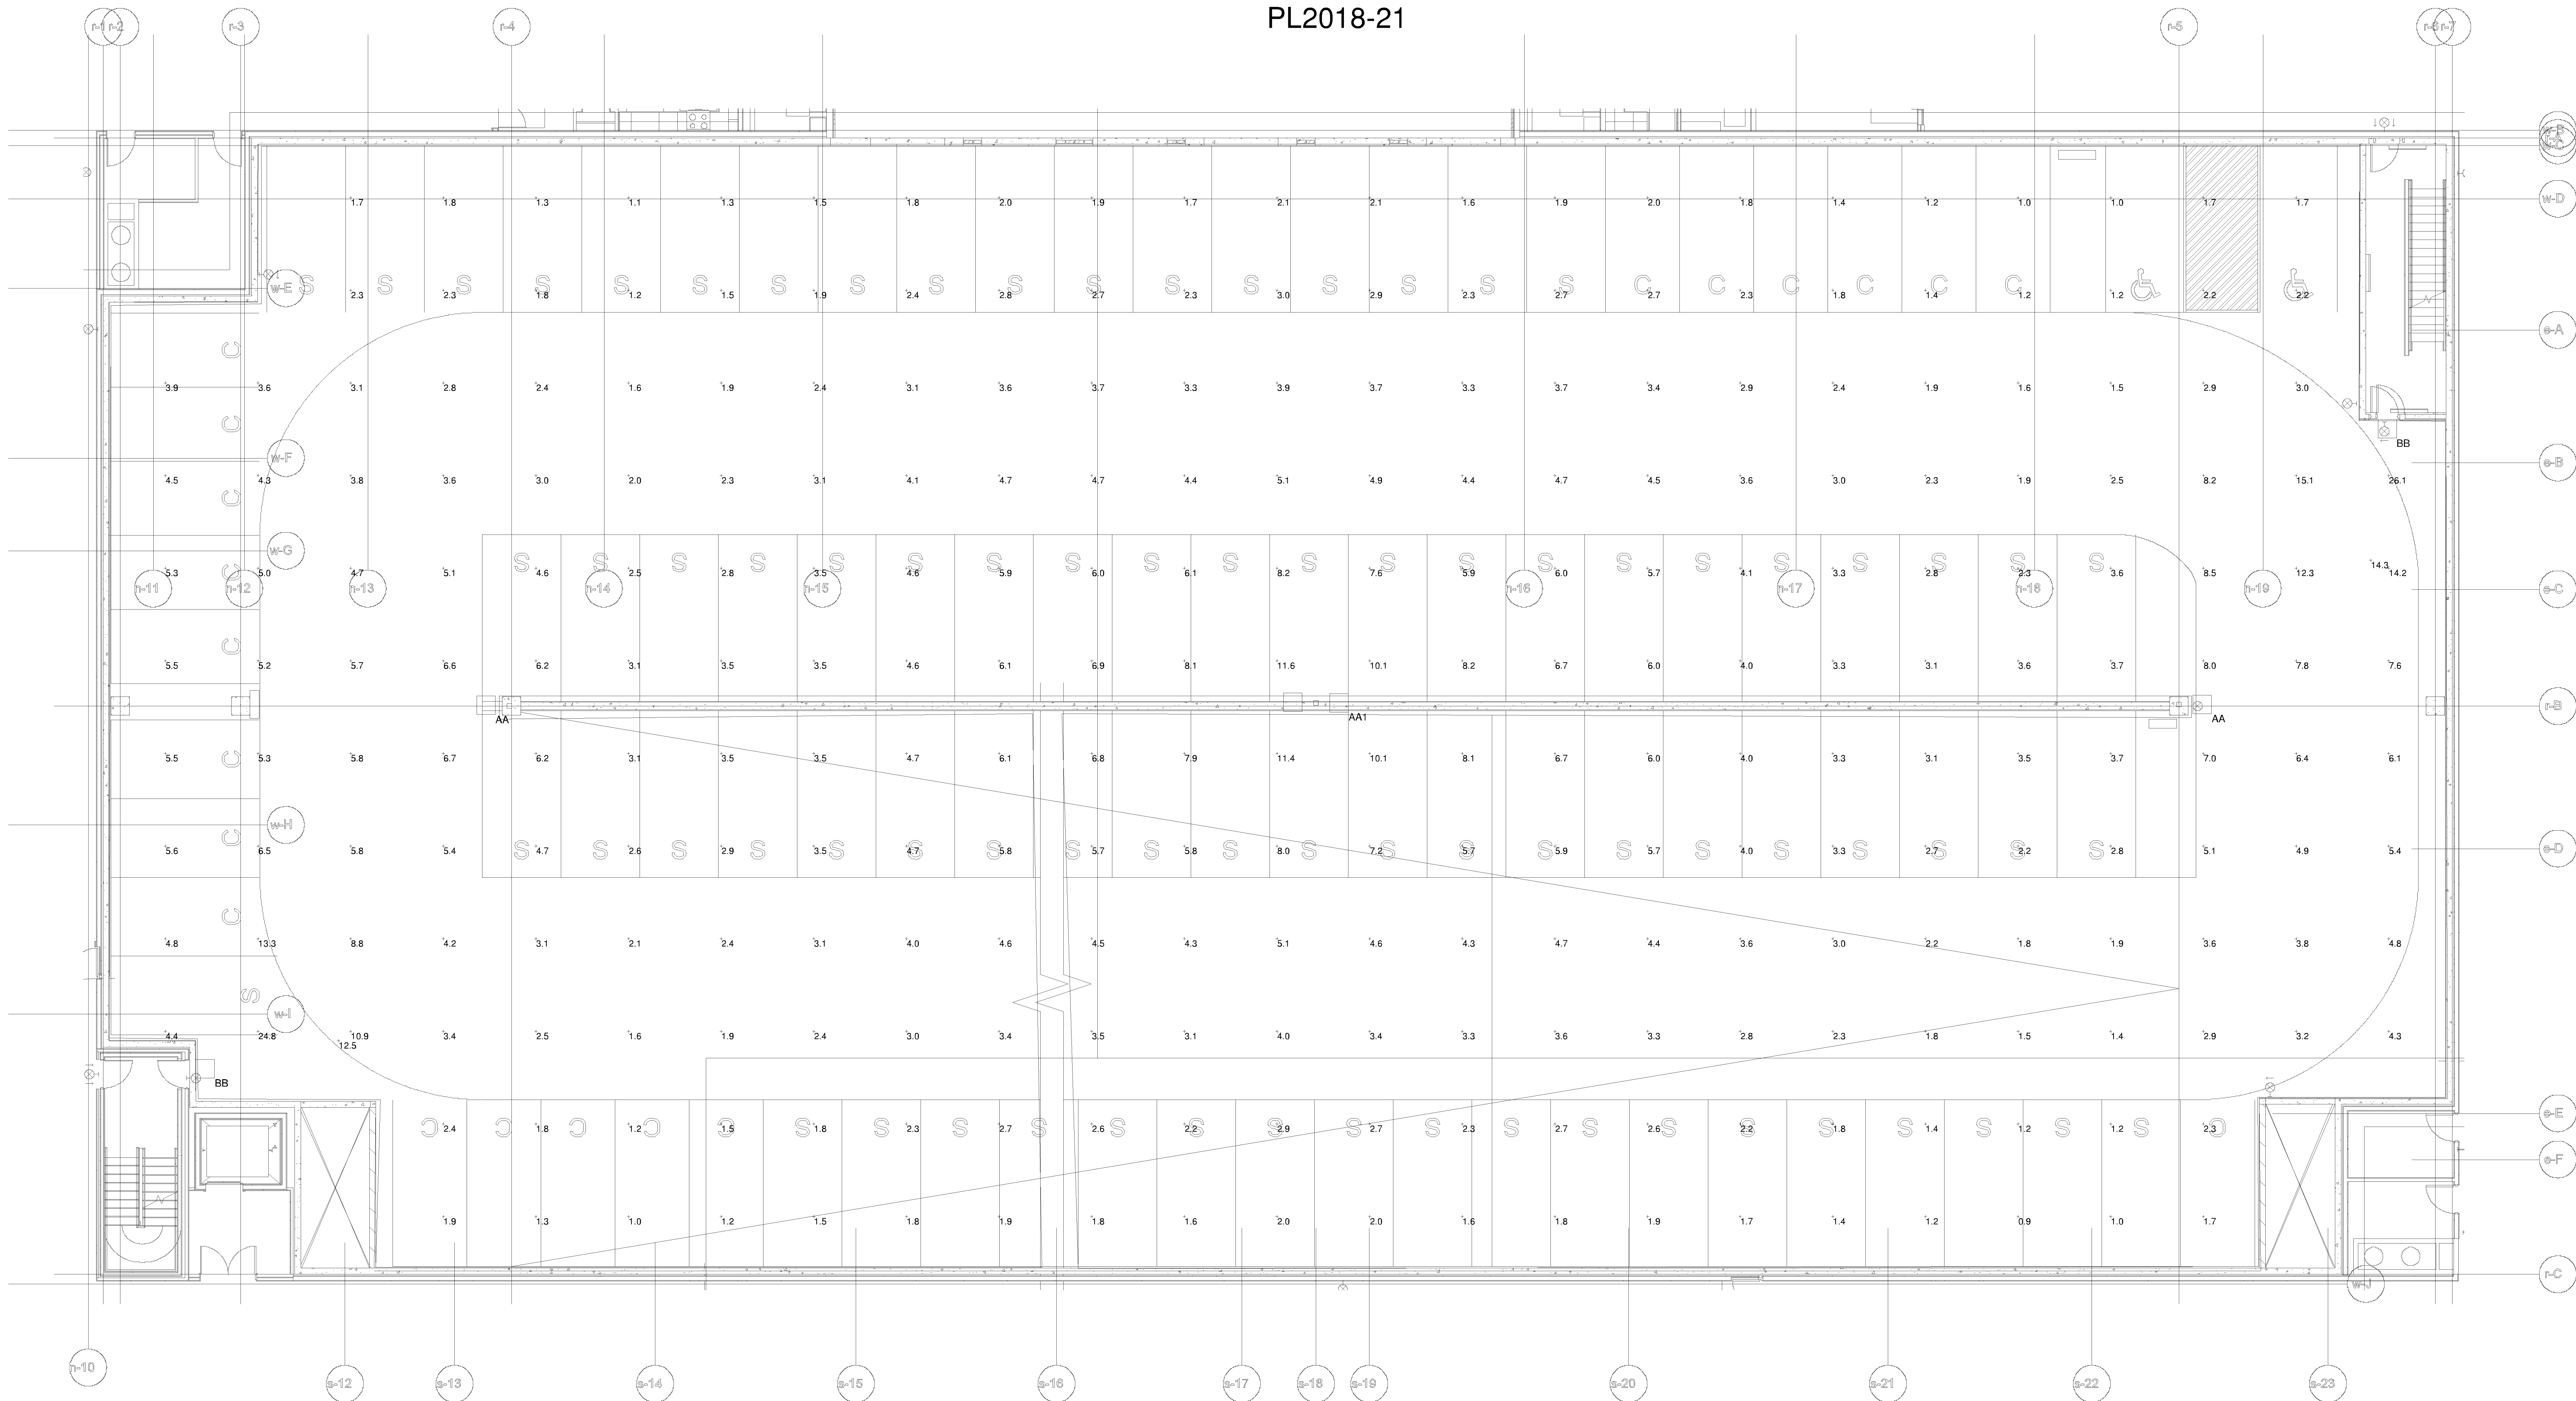


| Schedule |       |          |                   |                                  |                                                                                         |                 |                   |         |                 |
|----------|-------|----------|-------------------|----------------------------------|-----------------------------------------------------------------------------------------|-----------------|-------------------|---------|-----------------|
| Symbol   | Label | Quantity | Manufacturer      | Catalog Number                   | Description                                                                             | Lumens Per Lamp | Light Loss Factor | Wattage | Mounting Height |
|          | AA    | 2        | Lithonia Lighting | DSX2 LED P4 50K TFTM MVOLT       | DSX2 LED P4 50K TFTM MVOLT                                                              | 33810           | 1                 | 270     | 25'             |
|          | AA1   | 1        | Lithonia Lighting | DSX2 LED P4 50K TFTM MVOLT       | DSX2 LED P4 50K TFTM MVOLT                                                              | 33810           | 1                 | 540     | 25'             |
|          | BB    | 2        | Lithonia Lighting | DSXW2 LED 30C 1000 50K T4M MVOLT | DSXW2 LED WITH 3 LIGHT ENGINES, 30 LED's, 1000mA DRIVER, 5000K LED, TYPE 4 MEDIUM OPTIC | 11198           | 1                 | 109     | 7'              |

| Statistics  |        |         |         |         |         |         |
|-------------|--------|---------|---------|---------|---------|---------|
| Description | Symbol | Avg     | Max     | Min     | Max/Min | Avg/Min |
| Entrance    | +      | 12.5 fc | 12.5 fc | 12.5 fc | 1.0:1   | 1.0:1   |
| Entrance    | +      | 14.3 fc | 14.3 fc | 14.3 fc | 1.0:1   | 1.0:1   |
| Level 6     | +      | 4.0 fc  | 26.1 fc | 0.9 fc  | 29.0:1  | 4.4:1   |
| Parking     | +      | 4.0 fc  | 26.1 fc | 0.9 fc  | 29.0:1  | 4.4:1   |

1 LEVEL 6 PHOTOMETRICS - INITIAL  
1/8" = 1'-0"

PL201800021  
PL2018-21

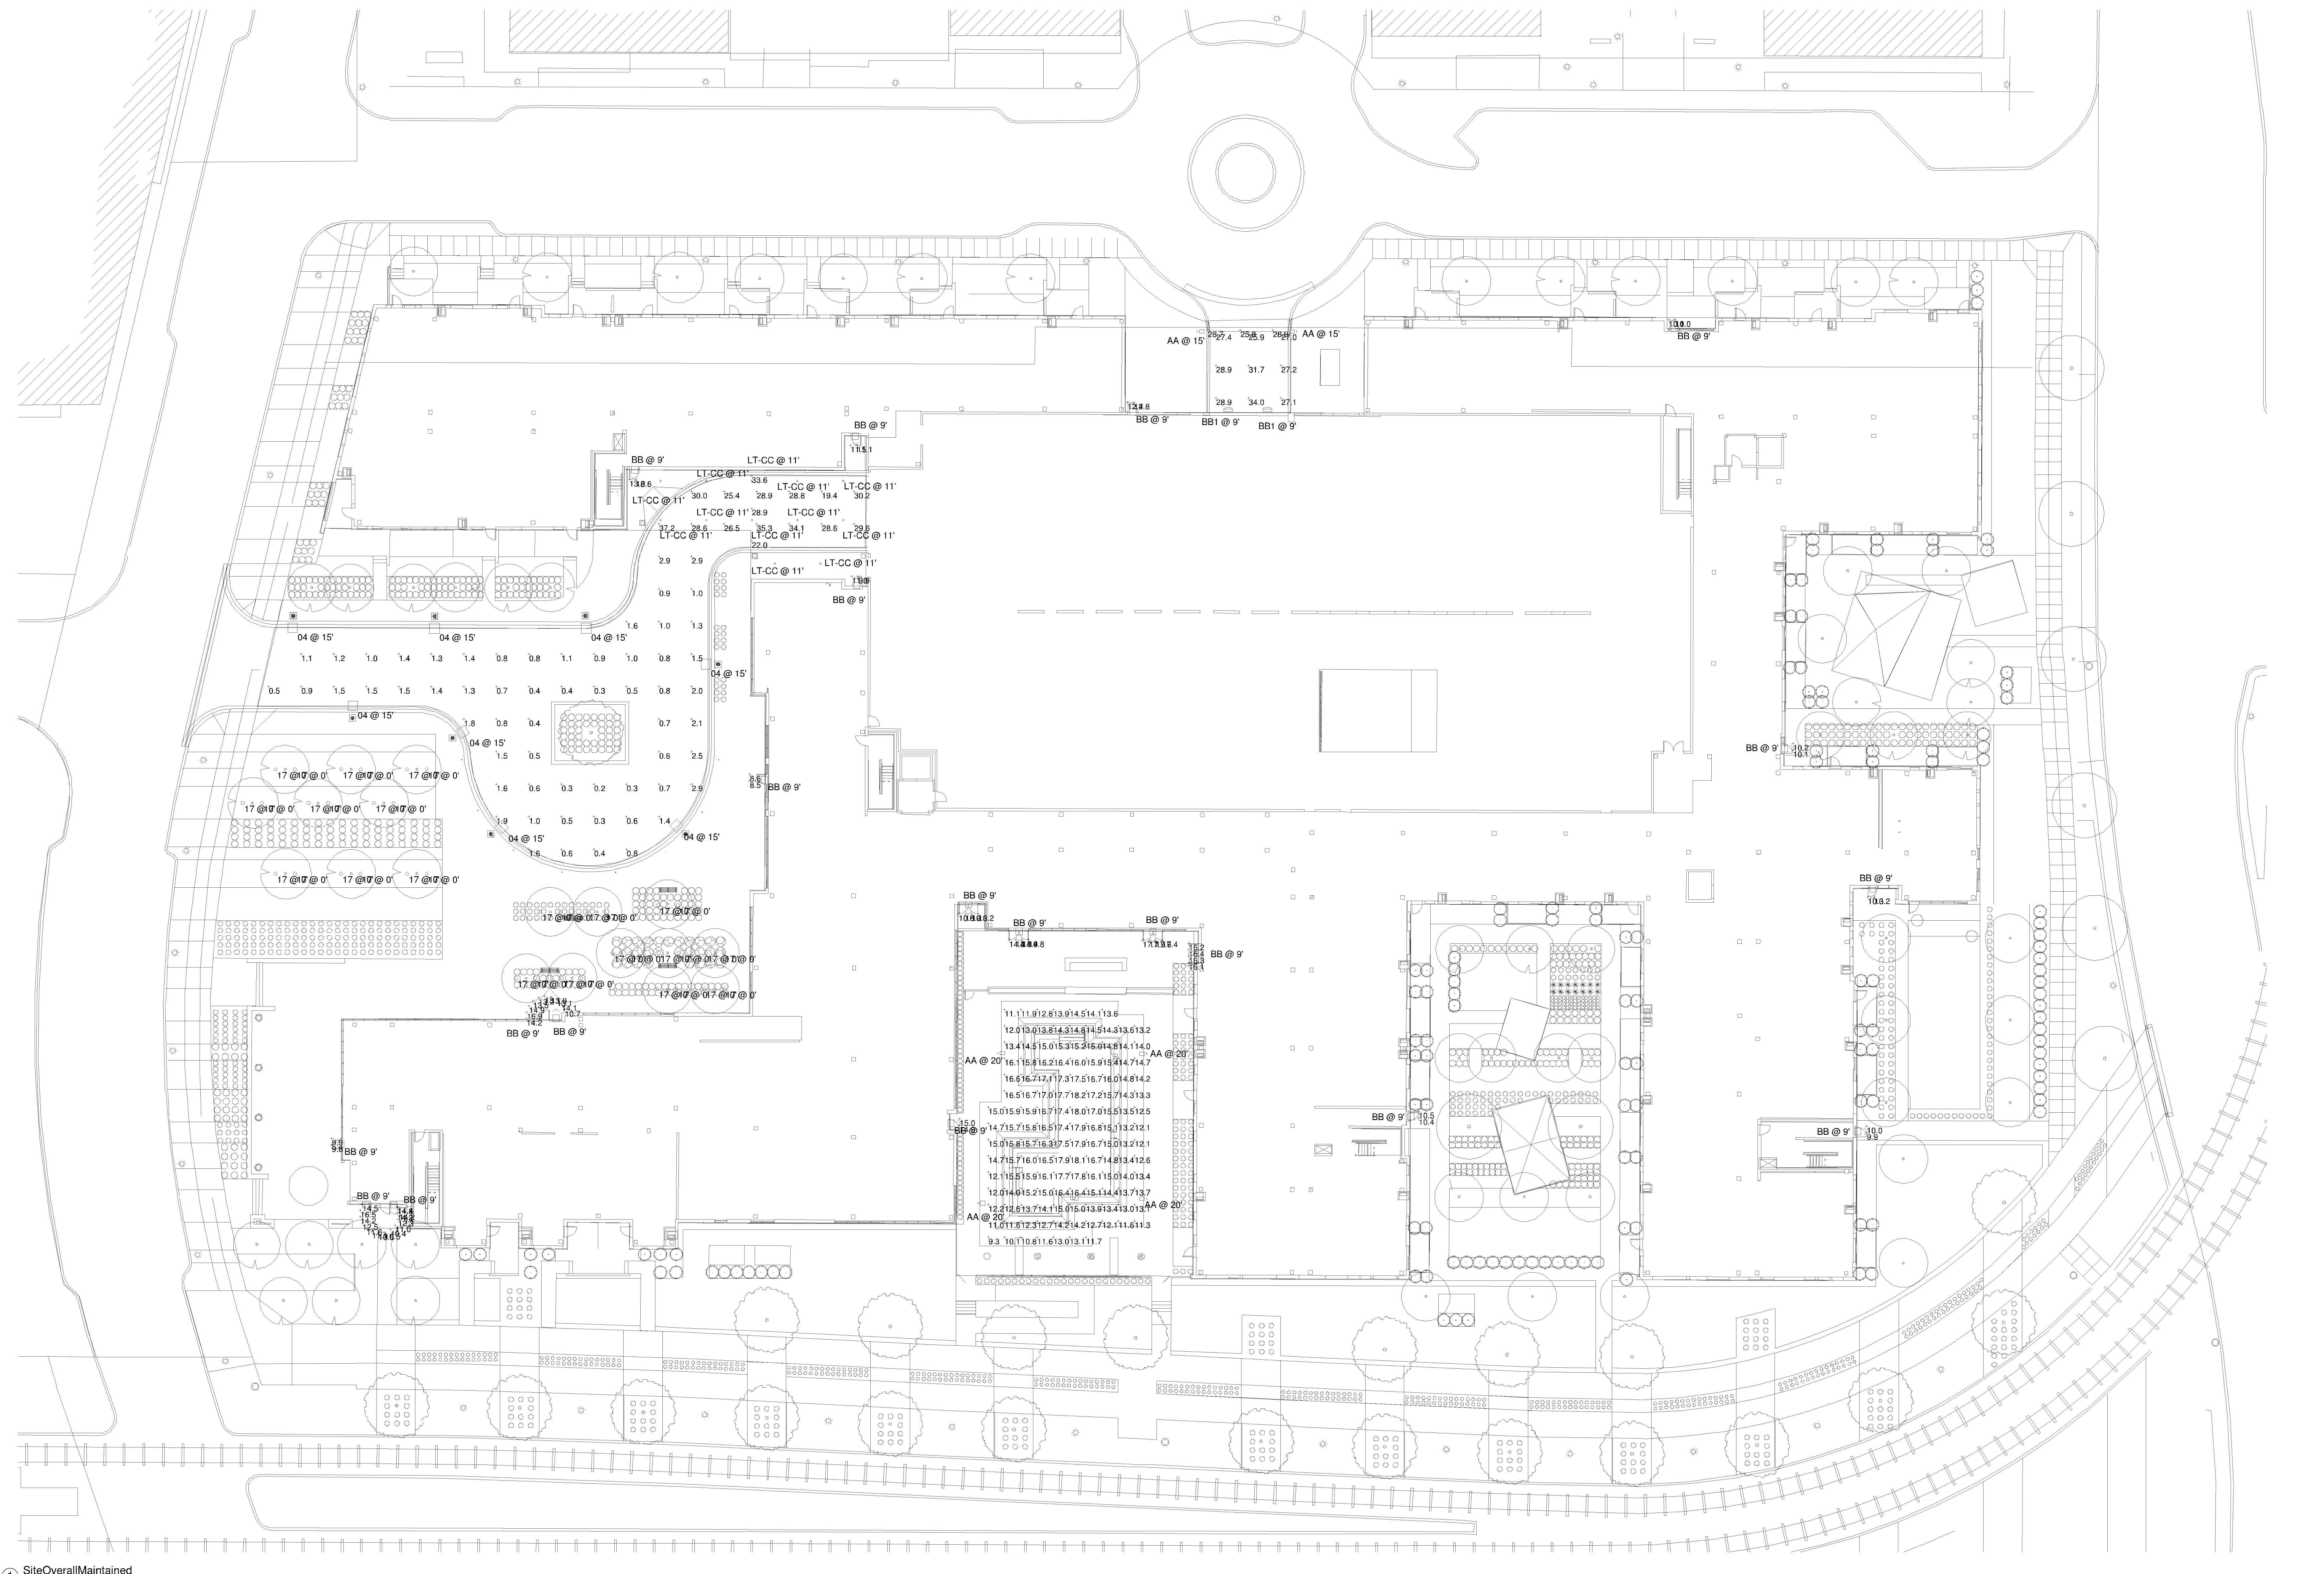

1 SiteOverallMaintained  
1" = 20'-0"

1/23/2019 3:00:37 PM

BCS 3

Multi-Family

8051 33rd Ave S, Bloomington, MN  
55425



Medina Electric, LLC.

22510 State Highway 55

Hamel, MN 55340

Phone 763-478-6828

Fax 763-478-6055

esc

ARCHITECTURE & DESIGN

500 Washington Avenue South, Suite 1080  
Minneapolis, MN 55415  
p 612.339.5506 f 612.339.5382  
www.esgarch.com

I hereby certify that this document was

prepared by me or under my direct supervision

and that I am a duly licensed engineer

under the laws of the State of Minnesota

Signature

Steven M. Young

Typed or Printed Name

License # 16544 Date 1/22/19

STEEN  
ENGINEERING INC.

763-585-6742

763-585-6757 fax

Email: steen@steeneng.com

5430 Douglas Drive North  
Crystal, MN 55429


PERMIT SET  
1/22/19

PERMIT SET: 01/22/19

REVISIONS:

No. Description Date


MED201801  
PROJECT NUMBER

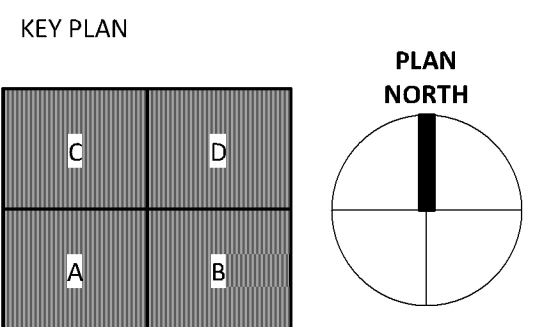

BCS 3 Multi-Family  
OVERALL SITE  
PHOTOMETRIC PLAN -  
MAINTAINED

E0.2a

PL201800021  
PL2018-21

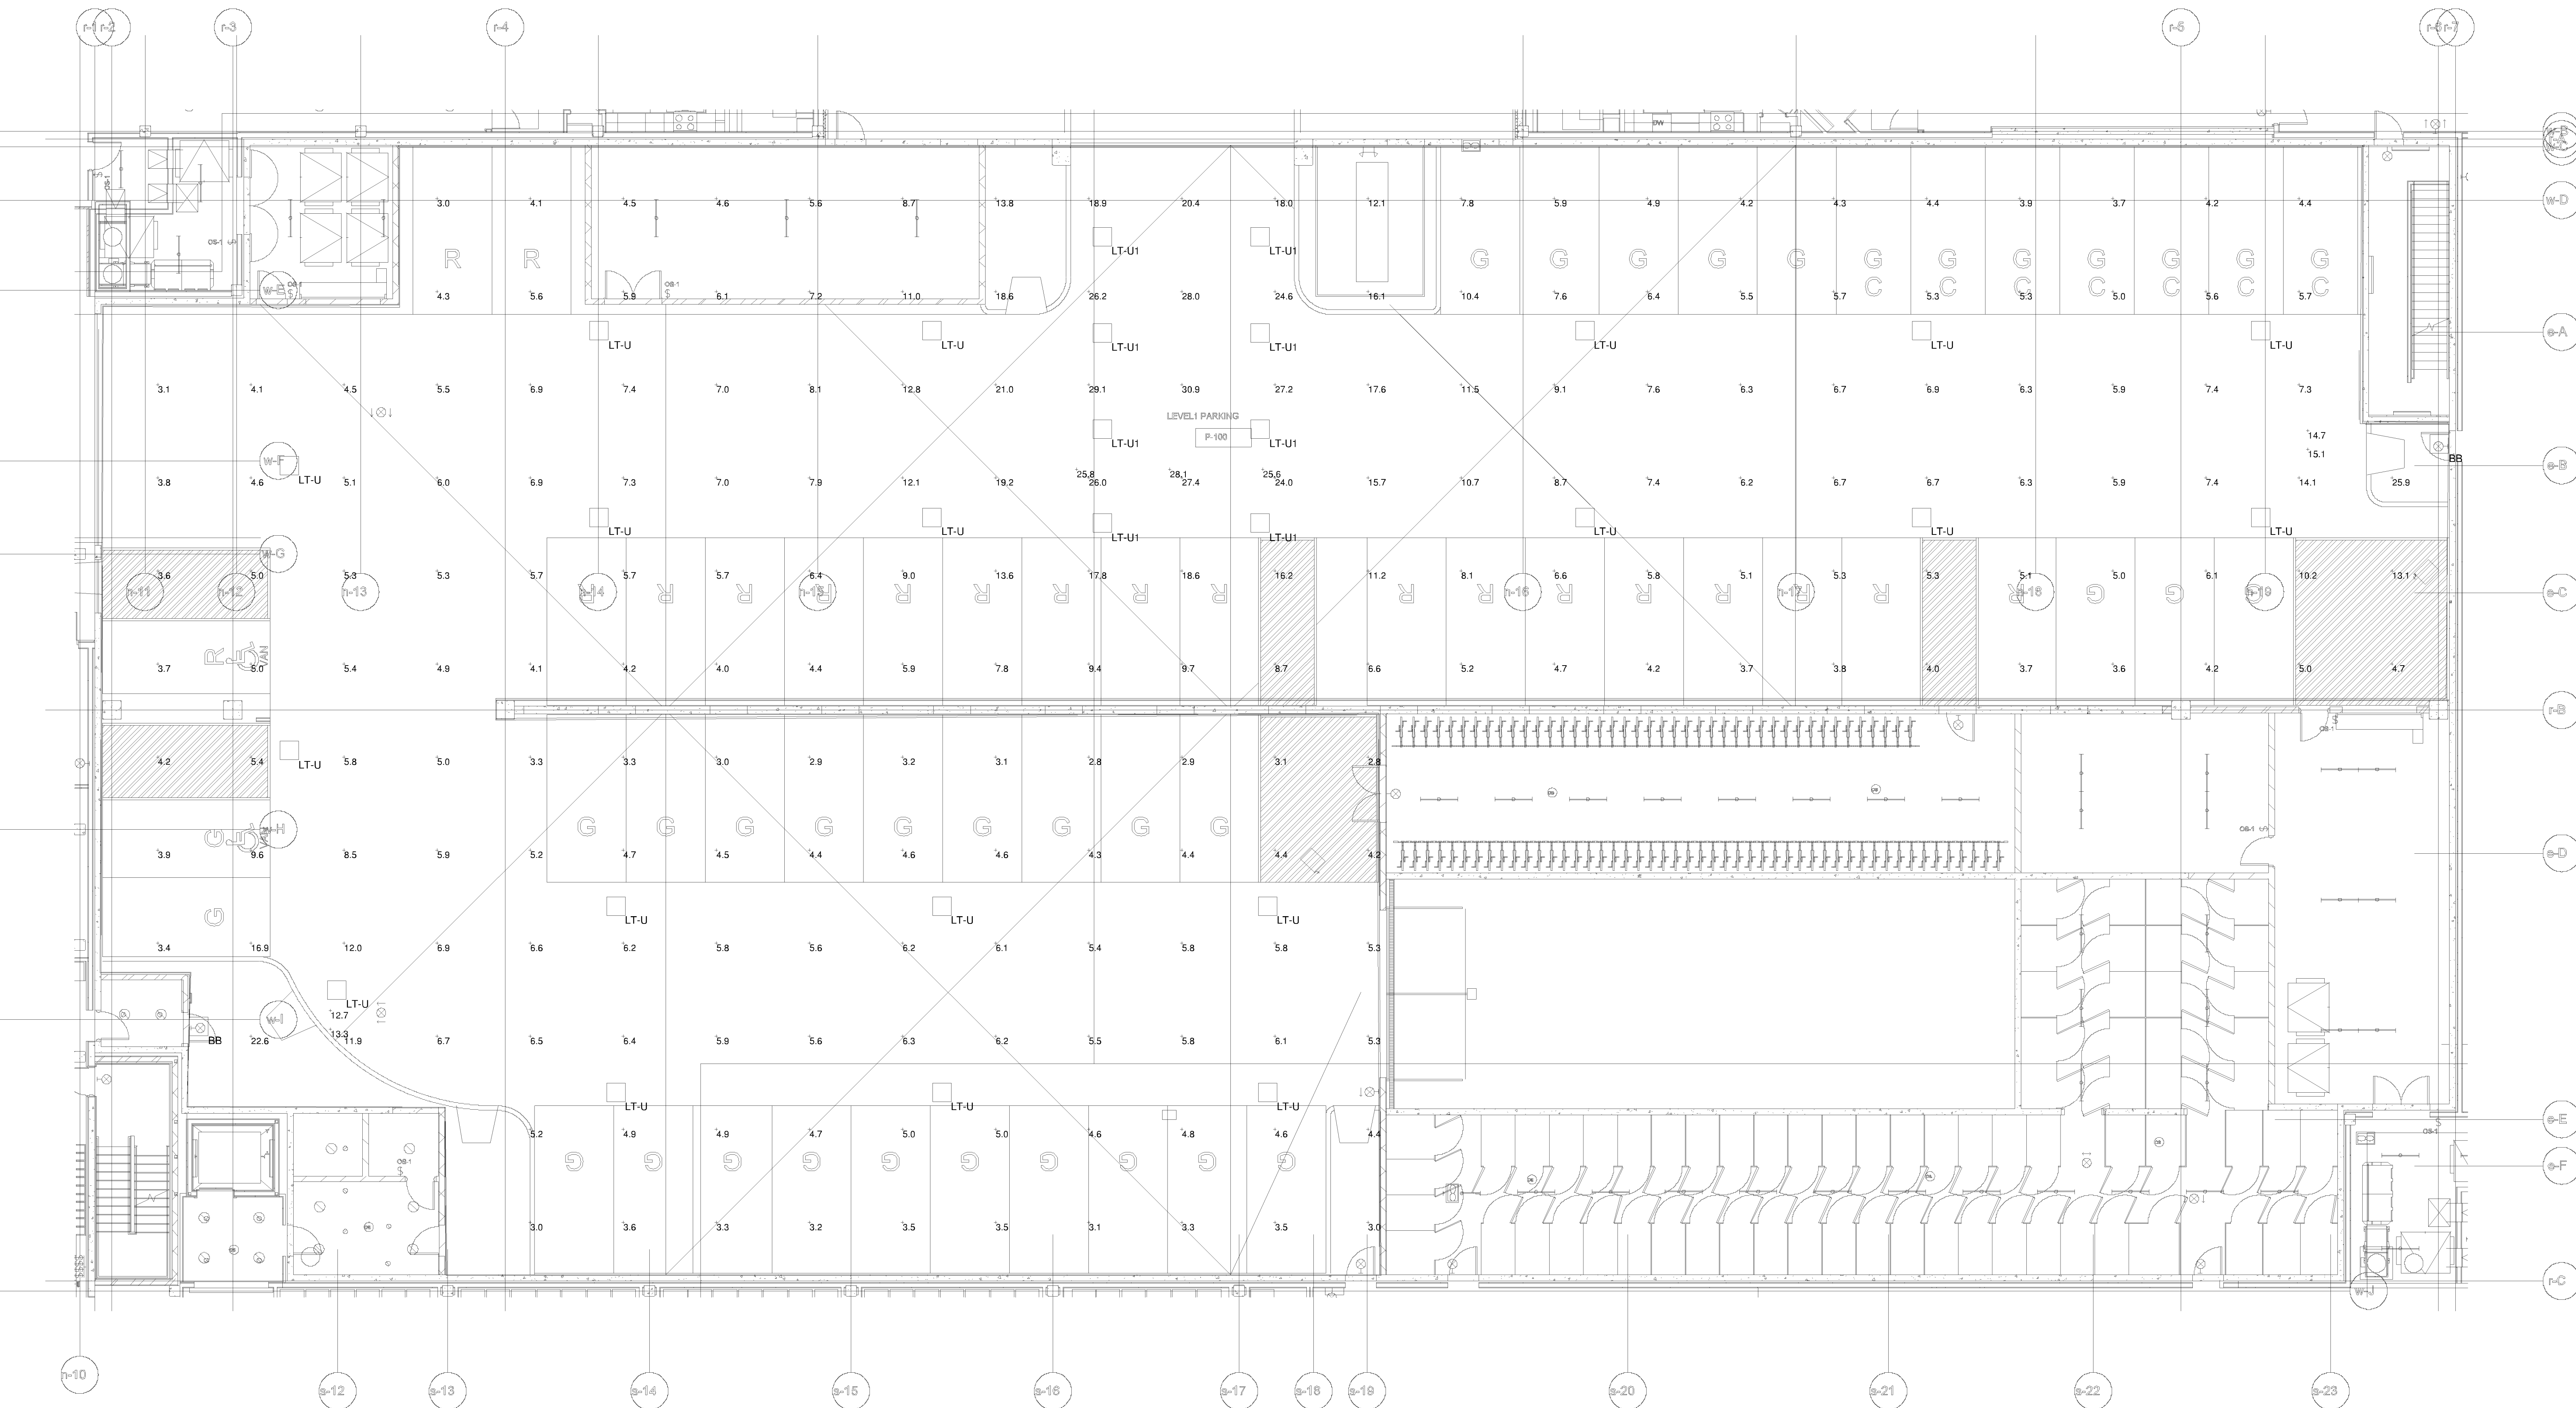

① LEVEL 1 PHOTOMETRICS - MAINTAINED  
1/8" = 1'-0"

| Schedule |       |          |                   |                                  |   |              |                 |                   |         |                 |
|----------|-------|----------|-------------------|----------------------------------|---|--------------|-----------------|-------------------|---------|-----------------|
| Symbol   | Label | Quantity | Manufacturer      | Catalog Number                   | Description   | Number Lamps | Lumens Per Lamp | Light Loss Factor | Wattage | Mounting Height |
|          | LT-U  | 19       | RAB LIGHTING INC. | PRT55, PRT55D10                  | FROSTED TRANSLUCENT PLASTIC DIFFUSER, SANDWICHED BETWEEN CAST METAL HOUSING AND CAST METAL HEAT SINK. DIFFUSER FROSTED SIDE IN. 4 WHITE CIRCUIT BOARD EACH WITH 50 LENS. MOLDED PLASTIC REFLECTOR WITH SPECULAR FINISH. | 120          | 52              | 0.81              | 57.2    | 10'             |
|          | LT-U1 | 8        | RAB LIGHTING INC. | PRT105, PRT105D10                | FROSTED TRANSLUCENT PLASTIC DIFFUSER, SANDWICHED BETWEEN CAST METAL HOUSING AND CAST METAL HEAT SINK. DIFFUSER FROSTED SIDE IN. 4 WHITE CIRCUIT BOARD EACH WITH 48 LENS. MOLDED PLASTIC REFLECTOR WITH SPECULAR FINISH. | 192          | 61              | 0.81              | 101.9   | 10'             |
|          | BB    | 2        | Uthoria Lighting  | DSXW2 LED 30C 1000 50K T4M MVOLT | DSXW2 LED WITH 3 LIGHT ENGINES, 30 LEDs, 1000mA DRIVER, 5000K LED, TYPE 4 MEDIUM OPTIC   | 1            | 11198           | 0.81              | 109     | 7'              |

| Statistics                     |        |         |         |         |         |         |
|--------------------------------|--------|---------|---------|---------|---------|---------|
| Description                    | Symbol | Avg     | Max     | Min     | Max/Min | Avg/Min |
| 35' From Vehicle Entrance/Exit | +      | 26.5 fc | 28.1 fc | 25.6 fc | 1.1:1   | 1.0:1   |
| Level 1 Parking                | +      | 7.7 fc  | 30.9 fc | 2.8 fc  | 11.0:1  | 2.8:1   |
| Ped Entrance                   | +      | 14.9 fc | 15.1 fc | 14.7 fc | 1.0:1   | 1.0:1   |
| Ped Entrance                   | +      | 13.0 fc | 13.3 fc | 12.7 fc | 1.0:1   | 1.0:1   |

BCS 3  
Multi-Family  
8051 33rd Ave S, Bloomington, MN 55425

**Me**  
Medina Electric, LLC.  
22510 State Highway 55  
Hamel, MN 55340  
Phone 763-478-6828  
Fax 763-478-6055

**esc**  
ARCHITECTURE & DESIGN  
500 Washington Avenue South, Suite 1080  
Minneapolis, MN 55415  
p 612.339.5500 f 612.339.5382  
www.esgarch.com

I hereby certify that this document was prepared by me or under my direct supervision and that I am a duly licensed engineer under the laws of the State of Minnesota.  
Signature: *Steven M. Young*  
Typed or Printed Name: Steven M. Young  
License #: 16544 Date: 1/22/19

**STEEN**  
ENGINEERING INC.  
763-585-6742  
763-585-6757 fax  
Email: steen@steeneng.com  
5430 Douglas Drive North  
Crystal, MN 55429

PERMIT SET  
1/22/19

PERMIT SET: 01/22/19


REVISIONS:  
No. Description Date

MED201801  
PROJECT NUMBER

KEY PLAN

BCS 3 Multi-Family  
LEVEL 1 RAMP  
PHOTOMETRIC PLAN - MAINTAINED  
**E0.4**

PL201800021  
PL2018-21

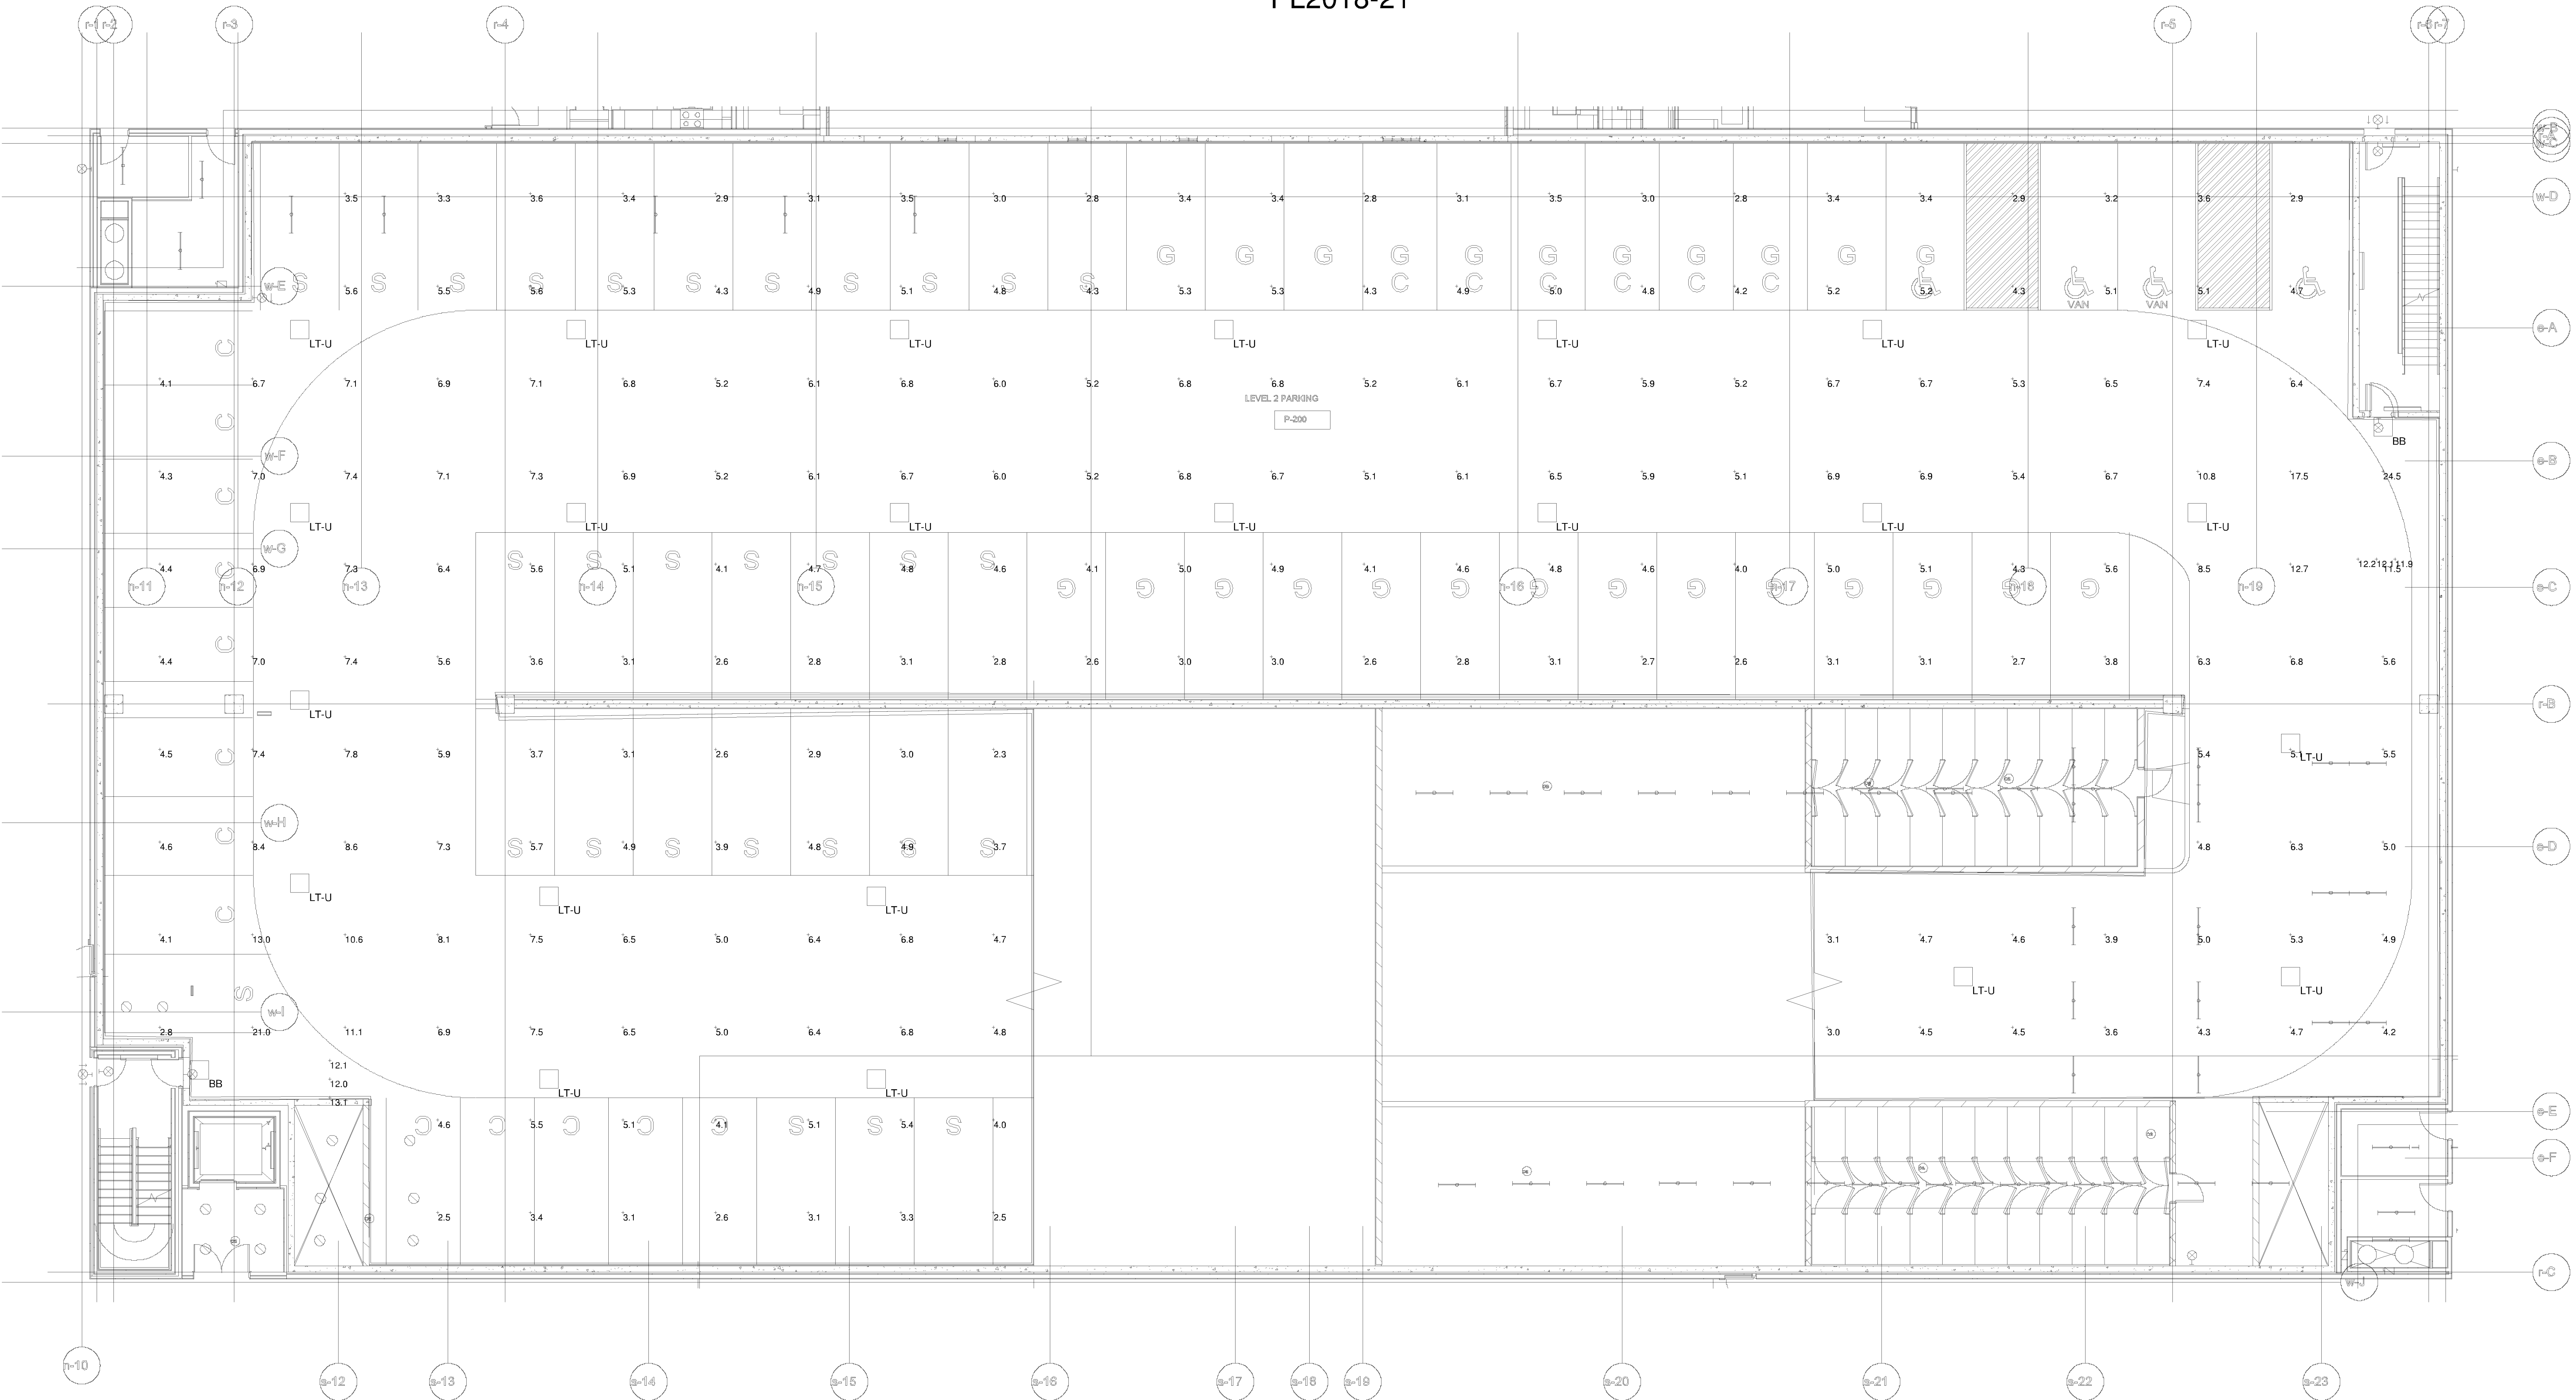

1 LEVEL 2 PHOTOMETRICS - MAINTAINED  
1/8" = 1'-0"


| Schedule                                                                            |       |          |                   |                                  |   |              |                 |                   |         |                 |
|-------------------------------------------------------------------------------------|-------|----------|-------------------|----------------------------------|---|--------------|-----------------|-------------------|---------|-----------------|
| Symbol                                                                              | Label | Quantity | Manufacturer      | Catalog Number                   | Description   | Number Lamps | Lumens Per Lamp | Light Loss Factor | Wattage | Mounting Height |
|  | LT-U  | 23       | RAB LIGHTING INC. | PRT55, PRT55/D10                 | FROSTED TRANSLUCENT PLASTIC DIFFUSER, SANDWICHED BETWEEN CAST METAL HOUSING AND CAST METAL HEAT SINK. DIFFUSER FROSTED SIDE IN. 4 WHITE CIRCUIT BOARD EACH WITH 30 LEDS. MOLDED PLASTIC REFLECTOR WITH SPECULAR FINISH. | 120          | 53              | 0.81              | 57.2    | 9'              |
|  | BB    | 2        | Lithonia Lighting | DSXW2 LED 30C 1000 50K T4M MVOLT | DSXW2 LED WITH 3 LIGHT ENGINES, 30 LED'S, 1000mA DRIVER, 5000K LED, TYPE 4 MEDIUM OPTIC   | 1            | 11198           | 0.81              | 109     | 7'              |

| Statistics      |        |         |         |         |         |         |
|-----------------|--------|---------|---------|---------|---------|---------|
| Description     | Symbol | Avg     | Max     | Min     | Max/Min | Avg/Min |
| Level 2 Parking | +      | 5.3 fc  | 24.5 fc | 2.3 fc  | 10.7:1  | 2.3:1   |
| Ped Entrance    | +      | 12.1 fc | 12.2 fc | 11.9 fc | 1.0:1   | 1.0:1   |
| Ped Entrance    | +      | 12.4 fc | 13.1 fc | 12.0 fc | 1.1:1   | 1.0:1   |

BCS 3  
Multi-Family  
8051 33rd Ave S, Bloomington, MN 55425

**Me**  
Medina Electric, LLC.  
22510 State Highway 55  
Hamel, MN 55340  
Phone 763-478-6828  
Fax 763-478-6055

**esc**  
ARCHITECTURE & DESIGN  
500 Washington Avenue South, Suite 1080  
Minneapolis, MN 55415  
p 612.339.5500 f 612.339.5382  
www.esarch.com

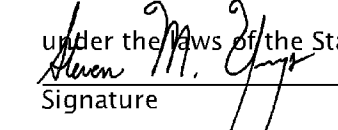I hereby certify that this document was prepared by me or under my direct supervision and that I am a duly licensed engineer under the laws of the State of Minnesota.  
Signature:   
Typed or Printed Name: Steven M. Young  
License #: 16544 Date: 1/22/19


**STEEN**  
ENGINEERING INC.  
763-585-6742  
763-585-6757 fax  
Email: steen@steeneng.com  
5430 Douglas Drive North  
Crystal, MN 55429

PERMIT SET  
1/22/19

PERMIT SET: 01/22/19

REVISIONS:  
No. Description Date

MED201801  
PROJECT NUMBER

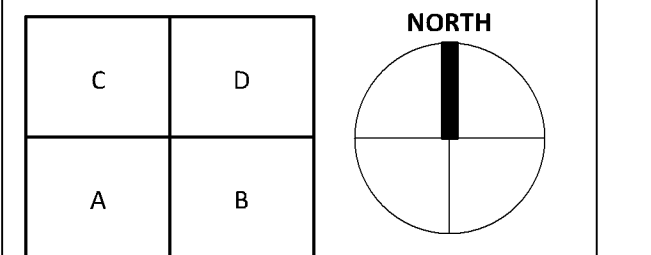KEY PLAN  


BCS 3 Multi-Family  
LEVEL 2 RAMP  
PHOTOMETRIC PLAN - MAINTAINED  
**E0.6**

PL201800021  
PL2018-21

BCS 3  
Multi-Family  
8051 33rd Ave S, Bloomington, MN  
55425

**Me**  
Medina Electric, LLC.  
22510 State Highway 55  
Hamel, MN 55340  
Phone 763-478-6828  
Fax 763-478-6055

**esc**  
ARCHITECTURE & DESIGN  
500 Washington Avenue South, Suite 1080  
Minneapolis, MN 55415  
p 612.339.5500 f 612.339.5382  
www.escarch.com

I hereby certify that this document was  
prepared by me or under my direct supervision  
and that I am a duly licensed engineer  
under the laws of the State of Minnesota  
Signature Steven M. Young  
Typed or Printed Name  
16544 1/22/19  
License # Date

**STEEN**  
ENGINEERING INC.  
763-585-6742  
763-585-6757 fax  
Email: steen@steeneng.com  
5430 Douglas Drive North  
Crystal, MN 55429

**PERMIT SET**  
1/22/19


PERMIT SET: 01/22/19

REVISIONS:  
No. Description Date

MED201801  
PROJECT NUMBER

KEY PLAN  
PLAN NORTH  
1

BCS 3 Multi-Family  
LEVEL 3-5 RAMP  
PHOTOMETRIC PLAN -  
MAINTAINED  
**E0.8**

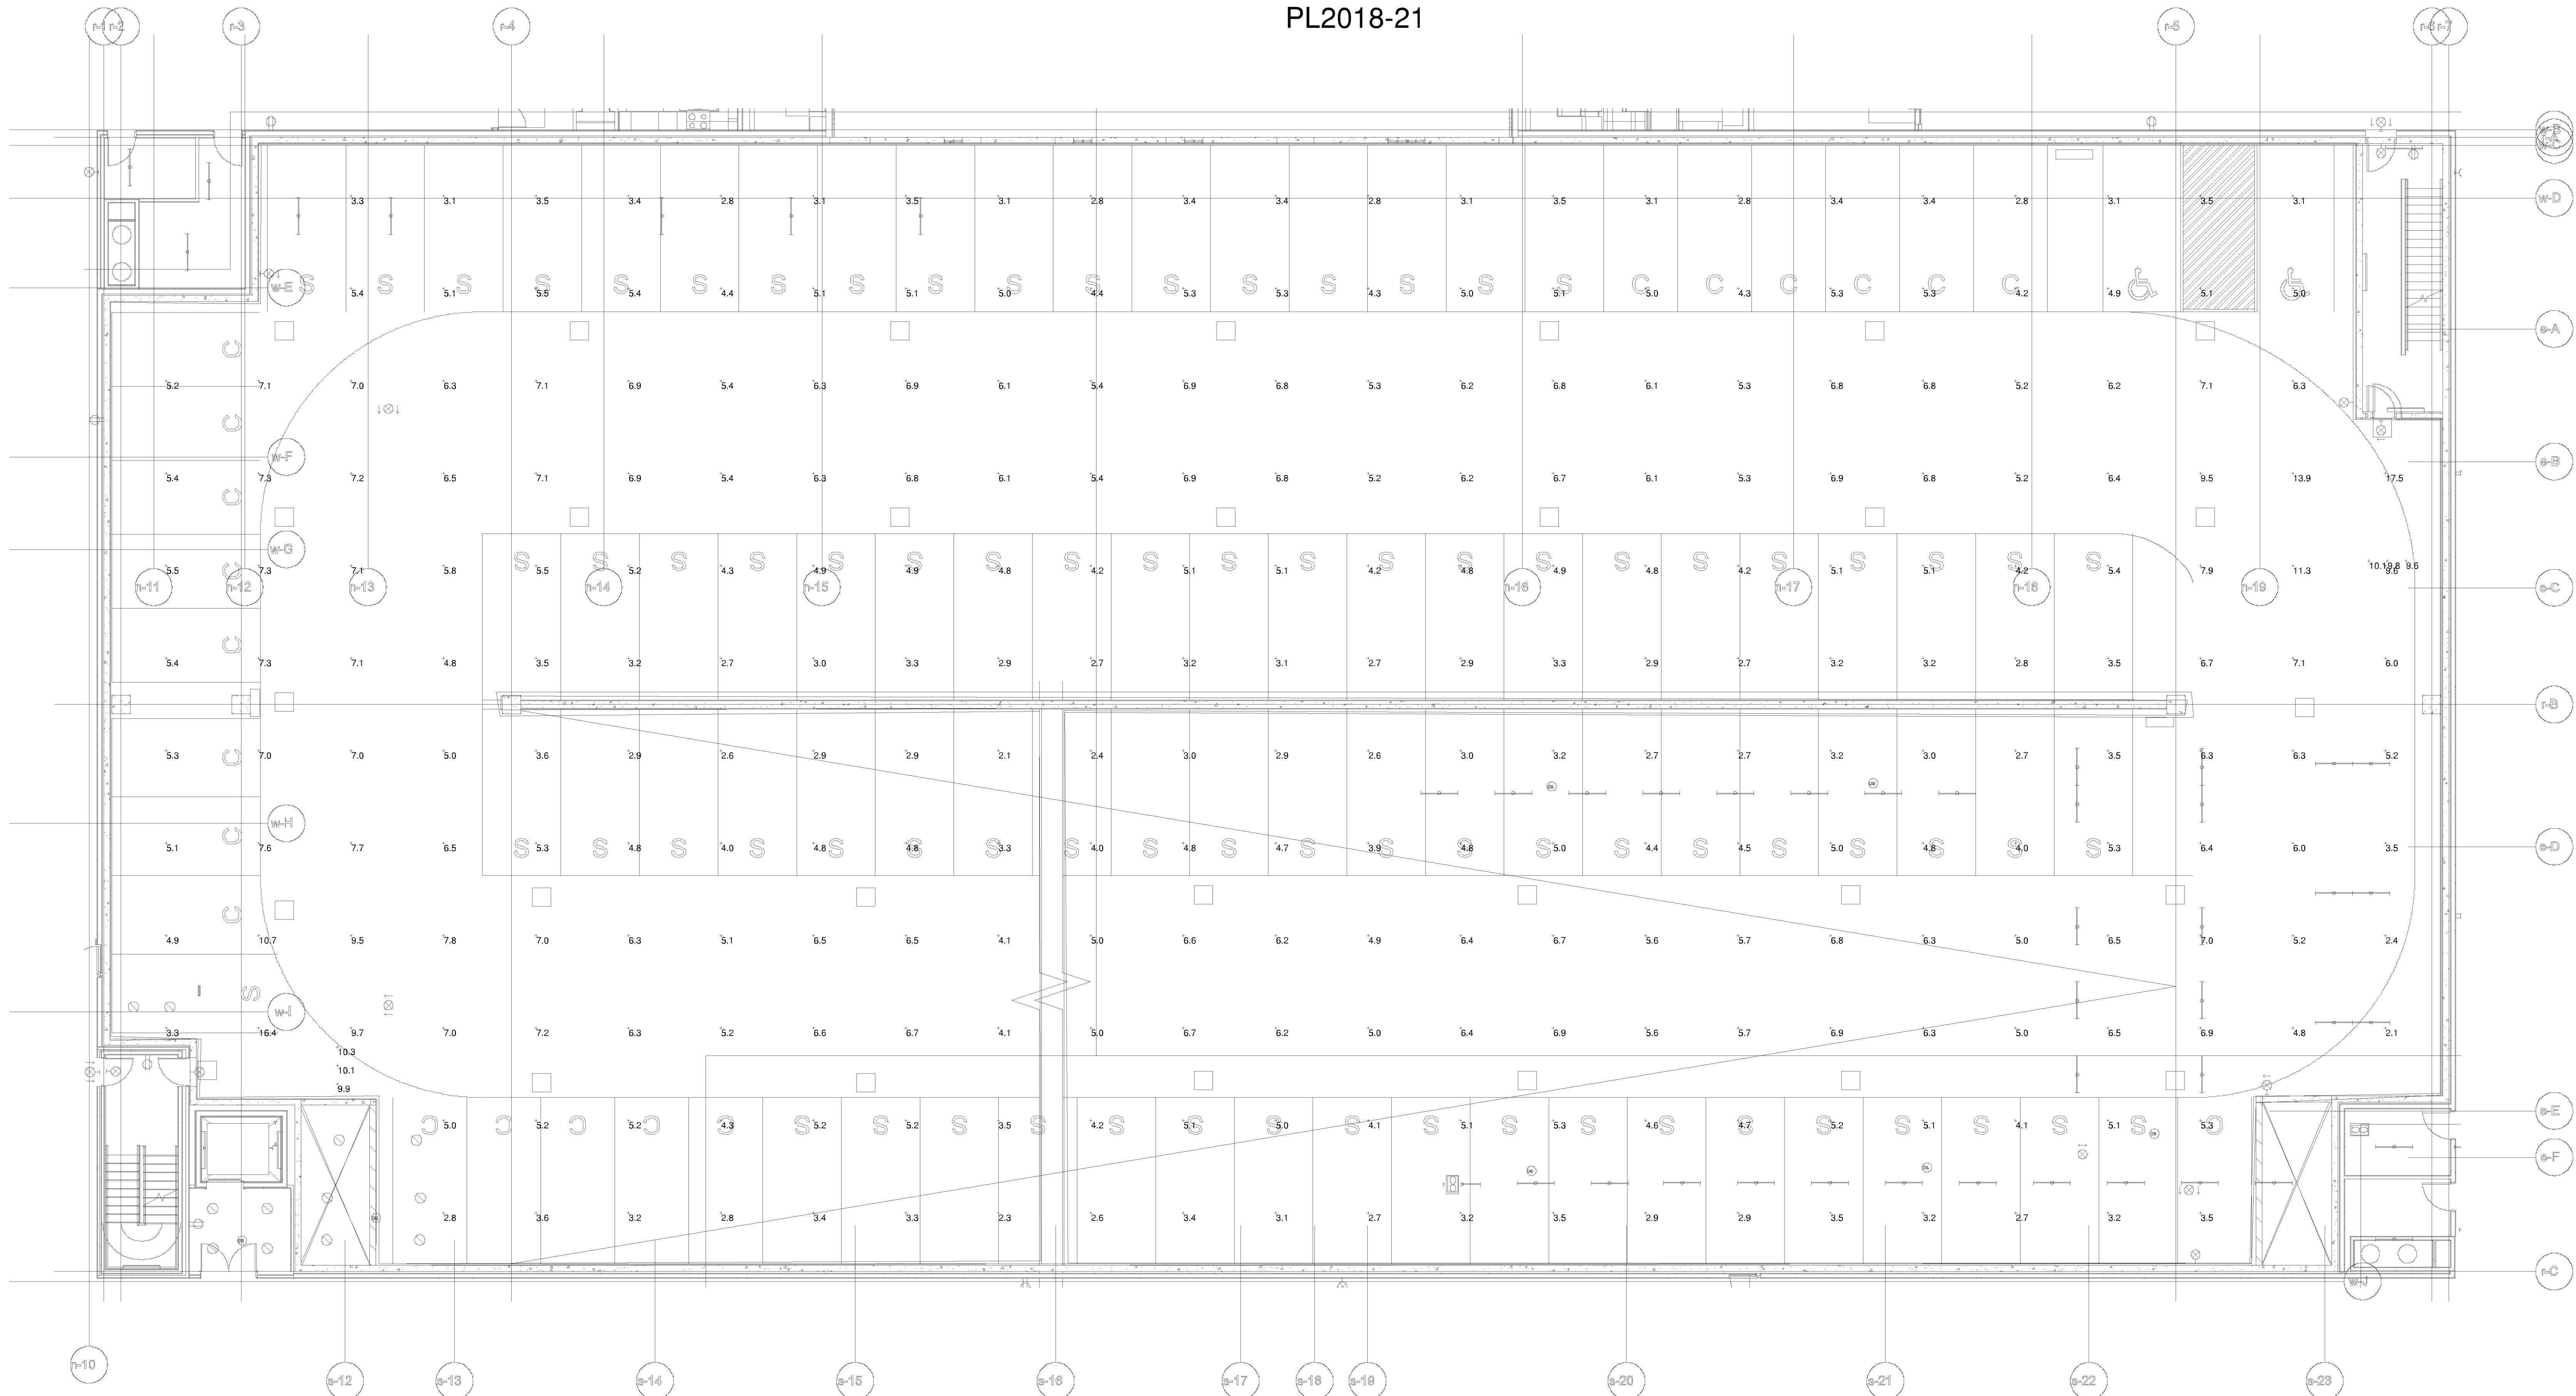

| Schedule |       |          |                   |                                  |   |              |                 |                   |         |                 |
|----------|-------|----------|-------------------|----------------------------------|---|--------------|-----------------|-------------------|---------|-----------------|
| Symbol   | Label | Quantity | Manufacturer      | Catalog Number                   | Description   | Number Lamps | Lumens Per Lamp | Light Loss Factor | Wattage | Mounting Height |
|          | LT-U  | 29       | RAB LIGHTING INC. | PRT55, PRT55/D10                 | FROSTED TRANSLUCENT PLASTIC DIFFUSER, SANDWICHED BETWEEN CAST METAL HOUSING AND CAST METAL HEAT SINK. DIFFUSER FROSTED SIDE IN. 4 WHITE CIRCUIT BOARD EACH WITH 30 LEDS. MOLDED PLASTIC REFLECTOR WITH SPECULAR FINISH. | 120          | 53              | 0.81              | 57.2    | 9               |
|          | BB    | 2        | Lithonia Lighting | DSXW2 LED 20C 1000 50K T4M 1VOLT | DSXW2 LED WITH 2 LIGHT ENGINES, 20 LED's, 1000mA DRIVER, 5000K LED, TYPE 4 MEDIUM OPTIC   | 1            | 7646            | 0.81              | 73      | 7               |

| Statistics        |        |         |         |        |         |         |
|-------------------|--------|---------|---------|--------|---------|---------|
| Description       | Symbol | Avg     | Max     | Min    | Max/Min | Avg/Min |
| Level 3-5 Parking | +      | 5.1 fc  | 17.5 fc | 2.1 fc | 8.3:1   | 2.4:1   |
| Ped Entrance      | +      | 9.8 fc  | 10.1 fc | 9.6 fc | 1.1:1   | 1.0:1   |
| Ped Entrance      | +      | 10.1 fc | 10.3 fc | 9.9 fc | 1.0:1   | 1.0:1   |

LEVEL 3-5 PHOTOMETRICS -  
MAINTAINED  
1/8" = 1'-0"

| Statistics       |        |         |         |         |         |         |
|------------------|--------|---------|---------|---------|---------|---------|
| Description      | Symbol | Avg     | Max     | Min     | Max/Min | Avg/Min |
| Entrance         | +      | 10.1 fc | 10.1 fc | 10.1 fc | 1.0:1   | 1.0:1   |
| Entrance Level 6 | +      | 11.5 fc | 11.5 fc | 11.5 fc | 1.0:1   | 1.0:1   |
| Parking          | +      | 3.2 fc  | 21.1 fc | 0.8 fc  | 26.4:1  | 4.0:1   |

## E0.10

## TYPE 04

Light building element with LEDs

**Peel Construction:** One piece thick-walled aluminum extrusion with a die-cast end cap at the top and internal heavy wall cast aluminum support pieces at the post base. The casting is an marine grade, copper free (0.5% copper content) A5052 aluminum alloy.

**Enclosure:** Clear safety glass. The lamp enclosure is die cast and extruded aluminum vessels together to form a water tight lamp enclosure. The lens is attached to an aluminum frame that is mipped to the lamp enclosure.

**Mounting:** The lens frame is secured with stainless steel cap nuts threaded into a stainless steel insert. Fully gasketed for weather tight operation using molded silicone rubber gasket. The entire lamp enclosure rotates a 180° turn horizontal.

**Electrical:** 18-24V LED, 22 system watts, 25°C start temperature, standard LED color temperature is 4000K with a 400 CRI. Available in 3000K (soft white) and 5000K (daylight) to order. Integral electronic 120V through 277V LED driver and surge protector, 0-10V dimming.

**Note:** Due to the dynamic nature of LED technology, LED luminaire data on this sheet is subject to change at the discretion of BCS3-LLS. For the most current technical data, please refer to [www.bcs3-lls.com](http://www.bcs3-lls.com).

**Anchor base:** Supplied with an 79802 anchorage, consisting of a heavy gauge welded assembly of 1/2" thick galvanized steel. The luminaire sits top over the base and is secured by eight (8) stainless steel fasteners.

**Finish:** All BCS3 standard finishes are polyester powder coat with minimum 3 mil thickness. Available in four standard BCS3 colors: Black (BLK), White (WHI), Bronze (BRZ), Silver (SLV). To specify and appropriate finish, list catalog number. Custom colors supplied on special order.

**UL listed:** for US and Canadian Standards, suitable for wet locations. Protection class: IP65.

**Technical Data:**

| Symbol | Label | Quantity | Manufacturer                                       | Catalog Number                   | Description                                                                             | Lamp               | Number Lamps | Lumens Per Lamp | Light Loss Factor | Wattage |
|--------|-------|----------|----------------------------------------------------|----------------------------------|-----------------------------------------------------------------------------------------|--------------------|--------------|-----------------|-------------------|---------|
| □      | 04    | 8        | BEGA Converted by LUMCAL V 01.03.2017 / H.R.       |                                  | 88 977 K3                                                                               | LED 19.2W          | 1            | 2562            | 0.81              | 23      |
| ○      | 17    | 36       | BEGA Converted by LUMCAL V 18.02.2015 / 28.08.2017 | 77752                            |                                                                                         | LED 7.2W           | 1            | 411             | 0.81              | 10      |
| □      | AA    | 6        | Lithonia Lighting                                  | DSX2 LED P4 SK TFFM MVOLT        | DSX2 LED P4 SK TFFM MVOLT                                                               | LED                | 1            | 33810           | 0.81              | 270     |
| □      | BB    | 20       | Lithonia Lighting                                  | DSXW2 LED 20C 1000 50K T4M MVOLT | DSXW2 LED WITH 3 LIGHT ENGINES, 30 LED'S, 1000mA DRIVER, 5000K LED, TYPE 4 MEDIUM OPTIC | LED                | 1            | 7646            | 0.81              | 73      |
| □      | BB1   | 2        | Lithonia Lighting                                  | DSXW2 LED 30C 1000 50K T4M MVOLT | DSXW2 LED WITH 3 LIGHT ENGINES, 30 LED'S, 1000mA DRIVER, 5000K LED, TYPE 4 MEDIUM OPTIC | LED                | 1            | 11188           | 0.81              | 109     |
| ○      | LT-CC | 12       | BEACON                                             | CLO-24L-55-4K7-SAS-LRV           | Recessed Canopy with NEIMA Type 5 Optics                                                | 24 Cree 4000K LEDs | 1            | 6207            | 0.81              | 54.4    |

**Finish:** All BCS3 standard finishes are matte, textured polyester powder coat with minimum 3 mil thickness.

**Available colors:** □ Black (BLK) □ White (WHI) □ RAL □ Bronze (BRZ) □ Silver (SLV) □ CUS:

**Luminaire Lumens:** 2562

**Single light building element**

**88977 19.2W LED** 19.2W 616 43% 181 79802

**BEGA 1000 BEGA Way, Capetown, CA 92013 (858) 684-3033 FAX: (858) 565-9474 www.bega-us.com**

**Copyright BCS3 2018 Updated 07/20/2018**

## TYPE 17

LED bollard - 180° distribution

**Application:** LED bollard with shielded 180° light distribution. This luminaire is designed to provide one sided illumination of ground surfaces. Provided with mounting system that allows the luminaire to be adjusted independent of anchor bolt orientation.

**Materials:** Luminaire housing and base constructed of die-cast and extruded marine grade, copper free (0.5% copper content) A306.0 aluminum alloy. Bonafide glass lens. Reflector made of pure anodized aluminum high temperature aluminum painted. Mechanically captive stainless steel fastener.

**NTL:** Listed to North American Standards, suitable for wet locations. Protection class: IP65. Weight: 5.7 lbs.

**Electrical:** Operating voltage: 120-277VAC Minimum start temperature: -20°C LED module wattage: 2.2W System wattage: 10.0W Dimmable: 0-10V dimmable Color rendering index: Ra > 90 Luminaire lumens: 411 lumens (3000K) Lifetime at Ta = 15°C: 77,000 h (L70) Lifetime at Ta = 55°C: 53,000 h (L70)

**LED color temperature:** □ 4000K - Product number = **K4** □ 3000K - Product number = **K30** □ 5000K - Product number = **K50** □ 2700K - Product number = **K27**

**BEGA** can supply you with suitable LED replacement modules for up to 20 years after the purchase of LED luminaire - see website for details.

**Finish:** All BCS3 standard finishes are matte, textured polyester powder coat with minimum 3 mil thickness.

**Available colors:** □ Black (BLK) □ White (WHI) □ RAL □ Bronze (BRZ) □ Silver (SLV) □ CUS:

**Technical Data:**

| Symbol | Label | Quantity | Manufacturer                                       | Catalog Number                   | Description                                                                             | Lamp               | Number Lamps | Lumens Per Lamp | Light Loss Factor | Wattage |
|--------|-------|----------|----------------------------------------------------|----------------------------------|-----------------------------------------------------------------------------------------|--------------------|--------------|-----------------|-------------------|---------|
| □      | 04    | 8        | BEGA Converted by LUMCAL V 01.03.2017 / H.R.       |                                  | 88 977 K3                                                                               | LED 19.2W          | 1            | 2562            | 0.81              | 23      |
| ○      | 17    | 36       | BEGA Converted by LUMCAL V 18.02.2015 / 28.08.2017 | 77752                            |                                                                                         | LED 7.2W           | 1            | 411             | 0.81              | 10      |
| □      | AA    | 6        | Lithonia Lighting                                  | DSX2 LED P4 SK TFFM MVOLT        | DSX2 LED P4 SK TFFM MVOLT                                                               | LED                | 1            | 33810           | 0.81              | 270     |
| □      | BB    | 20       | Lithonia Lighting                                  | DSXW2 LED 20C 1000 50K T4M MVOLT | DSXW2 LED WITH 3 LIGHT ENGINES, 30 LED'S, 1000mA DRIVER, 5000K LED, TYPE 4 MEDIUM OPTIC | LED                | 1            | 7646            | 0.81              | 73      |
| □      | BB1   | 2        | Lithonia Lighting                                  | DSXW2 LED 30C 1000 50K T4M MVOLT | DSXW2 LED WITH 3 LIGHT ENGINES, 30 LED'S, 1000mA DRIVER, 5000K LED, TYPE 4 MEDIUM OPTIC | LED                | 1            | 11188           | 0.81              | 109     |
| ○      | LT-CC | 12       | BEACON                                             | CLO-24L-55-4K7-SAS-LRV           | Recessed Canopy with NEIMA Type 5 Optics                                                | 24 Cree 4000K LEDs | 1            | 6207            | 0.81              | 54.4    |

**Finish:** All BCS3 standard finishes are matte, textured polyester powder coat with minimum 3 mil thickness.

**Available colors:** □ Black (BLK) □ White (WHI) □ RAL □ Bronze (BRZ) □ Silver (SLV) □ CUS:

**Luminaire Lumens:** 2562

**Single light building element**

**88977 19.2W LED** 19.2W 616 43% 181 79802

**BEGA 1000 BEGA Way, Capetown, CA 92013 (858) 684-3033 FAX: (858) 565-9474 www.bega-us.com**

**Copyright BCS3 2018 Updated 07/20/2018**

## PL201800021

### PL2018-21

Schedule - MAINTAINED

Symbol

Label

Quantity

Manufacturer

Catalog Number

Description

Lamp

Number Lamps

Lumens Per Lamp

Light Loss Factor

Wattage

88 977 K3

LED 19.2W

1

2562

0.81

23

77752

LED 7.2W

1

411

0.81

10

DSX2 LED P4 SK TFFM MVOLT

DSX2 LED P4 SK TFFM MVOLT

LED

1

33810

0.81

270

DSXW2 LED 20C 1000 50K T4M MVOLT

DSXW2 LED WITH 3 LIGHT ENGINES, 30 LED'S, 1000mA DRIVER, 5000K LED, TYPE 4 MEDIUM OPTIC

LED

1

7646

0.81

73

DSXW2 LED 30C 1000 50K T4M MVOLT

DSXW2 LED WITH 3 LIGHT ENGINES, 30 LED'S, 1000mA DRIVER, 5000K LED, TYPE 4 MEDIUM OPTIC

LED

1

11188

0.81

109

CLO-24L-55-4K7-SAS-LRV

Recessed Canopy with NEIMA Type 5 Optics

24 Cree 4000K LEDs

1

6207

0.81

54.4

Statistics - MAINTAINED

Description

Symbol

Avg

Max

Min

MaxMin

AvgMin

Door A

Door B

Door C

Door D

Door E

Door F

Door G

Door H

Door I

Door J

Door K

Door L

Door M

Door N - Retail

Door O

Door P - Main Bldg

Door R

Door S

Garage Entrance North

Garage Entrance West

Garage North Entrance

Pool Deck - 5th

Pool Surface

West Driveway

15.8%

11.5%

12.8%

10.1%

10.1%

## BCS 3

### Multi-Family

8051 33rd Ave S, Bloomington, MN 55425

**Me**

Medina Electric, LLC.

22510 State Highway 55

Hamel, MN 55340

Phone 763-478-6828

Fax 763-478-6055

**esg**

ARCHITECTURE & DESIGN

500 Washington Avenue South, Suite 1080

Minneapolis, MN 55415

p 612.339.5500 f 612.339.5382

www.esgarch.com

I hereby certify that this document was prepared by me or under my direct supervision and that I am a duly licensed engineer under the laws of the State of Minnesota.

Signature **Steven M. Young**

Typed or Printed Name **Steven M. Young**

16544 1/22/19 Date

License #

STEEN

ENGINEERING INC.

763-585-6742

763-585-6757 Fax

Email: steen@steeneng.com

5430 Douglas Drive North

Crystal, MN 55429

PERMIT SET

1/22/19

PERMIT SET

1/22/19

