

PL2019-67

Permit Issue 02.05.2019

This plan must be maintained and accessible at the construction site for ALL inspections.

Reviewed by:M.Morehouse
Date: 4/29/19
Permit#: PRBD201903390

Any alterations to this plan must be submitted to the City Plans Examiner for review



**118 E. 26th Street
Suite 300
Minneapolis, MN 55404
P:612-879-8225
F:612-879-8152**

www.tanek.com

Five Below
Exterior Entry
Suite 620
Southtown Center
Bloomington, MN 55431

ARCHITECTURAL ABBREVIATIONS:									
AFR.	ABOVE FINISHED FLOOR	ENC.	ENCLOSE (URE)	LAV.	LAVATORY	RA.	RETURN AIR		
ACC.	ACCESS	EQ.	EQUAL	L.H.	LEFT HAND	REV.	REVISION (S), REVISED		
AP.	ACCESS PANEL	EQUIP.	EQUIPMENT	L.	LENGTH	RH.	RIGHT HAND		
AC.	ACOUSTICAL	EXH.	EXHAUST	LT.	LIGHT	RD.	ROOF DRAIN		
ACT.	ACOUSTICAL TILE	EXIST.	EXISTING	LT/UT.	LIGHT/WEIGHT	RM.	ROOM		
ADJ.	ADJACENT	EXPJT.	EXPANSION JOINT	LN.	LINEAR	RO.	ROUGH OPENING		
ADJT.	ADJUSTABLE	EXP.	EXPOSED	LVR.	LOUVER	SCH.	SCHEDULE		
A/C	AIR CONDITIONING	EXT.	EXTERIOR	L.P.	LOW POINT	SEC.	SECOND, SECTION		
ALT.	ALTERNATE	FN.	FINISH (ED)	MFR.	MANUFACTURE (R)	SHT.	SHEET		
ALUM.	ALUMINUM	FA.	FIRE ALARM	MAS.	MASONRY	SIM.	SIMILAR		
AB.	ANCHOR BOLT	FE.	FIRE EXTINGUISHER	M.O.	MASONRY OPENING	S.C.	SOLID CORE		
ANOD.	ANODIZED	F.E.C.	FIRE EXTINGUISHER CABINET	MATL.	MATERIAL (S)	S.	SOUTH		
APPROX.	APPROXIMATE	F.H.S.	FIRE HOSE STATION	MAX.	MAXIMUM	SPK.	SPEAKER		
ARCH.	ARCHITECT (URAL)	FP.	FIREPROOFING	MECH.	MECHANICAL (AL)	SPEC.	SPECIFICATION (S)		
AUTO.	AUTOMATIC	F.F.R.C.	FIRE-PROOF SELF-CLOSING	MED.	MEDIUM	SQ.	SQUARE		
BSMT.	BASEMENT	FR.	FIRE-RESISTANT	MEMB.	MEMBRANE	S.Y.	SQUARE YARD		
BM.	BEAM	FLR.	FLOOR (ING)	MTL.	METAL	S.S.	STAINLESS STEEL/ SLOPE SINK		
BRG.	BEARING	F.D.	FLOOR DRAIN	MEZZ.	MEZZANINE	STD.	STANDARD		
BET.	BETWEEN	FLOUR.	FLUORESCENT	MIN.	MINIMUM, MINUTE	STEL.	STEEL		
BL.	BUILDING LINE	FT.	FOOT	MIR.	MIRROR	STOR.	STORAGE		
BLK.	BLOCK	FTG.	FOOTING	MISC.	MISCELLANEOUS	S.D.	STORY DRAIN		
BLKG.	BLOCKING	FND.	FOUNDATION	M.L.D.	MOLDING, MOULDING	STRUCT.	STRUCTURAL		
BD.	BOARD	FAI.	FRESH AIR INTAKE	MR.	MOP RECEPTOR	SUSP.	SUSPENDED		
BOT.	BOTTOM	F.S.	FULL SIZE	MT.	MOUNT (ED) (ING)	SYM.	SYMMETRY (ICAL)		
BOLD.	BOLDING	FURR.	FURRED (ING)	MOV.	MOVABLE	SY.S.	SYSTEM		
BUR.	BUILT UP ROOFING	RUT.	RUTURE	MULL.	MULLION	TEL.	TELEVISION		
CAB.	CABINET	GA.	GAGE, GLAZING	NAT.	NATURAL	TEMP.	TEMPERED		
CPT.	CARPET (ED)	GALV.	GALVANIZED	NOM.	NOMINAL	TERR.	TERRAZZO		
CI.	CAST IRON	GL.	GLASS, GLAZING	N.	NORTH	THK.	THICK (NESS)		
CIF.	CAST IN FIELD	GL.BLK.	GLASS BLOCK	N.C.	NOT IN CONTRACT	THRES.	THRESHOLD		
CLS.	CEILING	GR.	GRADE, GRADING	N.T.S.	NOT TO SCALE	TOL.	TOLERANCE		
CLGHT.	CEILING HEIGHT	G.	GRANITE	NO.	NUMBER	TAG.	TONGUE AND GROOVE		
CEM.	CEMENT	GYP.BD.	GYPSUM WALLBOARD	OFF.	OFFICE	T.O.C.	TOP OF CURB		
CTR.	CENTER	HBO.	HARDBOARD	O.C.	ON CENTER (S)	T.O.S.	TOP OF SLAB		
CT.	CERAMIC TILE	HDU.	HARDWARE	OPG.	OPENING	T.O.STL.	TOP OF STEEL		
CLR.	CLEAR (ANCE)	HDWD.	HARDWOOD	OPP.	OPPOSITE	T.O.W.	TOP OF WALL		
CLO.	CLOSET	HDR.	HEADER	OD.	OUTSIDE DIAMETER	T.	TREAD		
COL.	COLUMN	H.O.	HIGH OUTPUT	OA.	OVERALL	TX.	TRANSFORMER		
CONC.	CONCRETE (CAST IN PLACE)	HTG.	HEATING	PTD.	PAINT (ED)	TYP.	TYPICAL		
CMU.	CONCRETE MASONRY UNIT	HVAC.	HEATING/VENTILATION/AIR COND.	PNL.	PANEL	UNF.	UNFINISHED		
CON.	CONSTRUCTION	HT.	HEIGHT	P.B.D.	PARTICLE BOARD	UNQ.	UNLESS NOTED OTHERWISE		
CONJ.T.	CONSTRUCTION JOINT	H.	HIGH	PN.	PARTITION	VB.	VAPOR BARRIER (RETARDER)		
CONT.	CONTINUOUS/CONTINUE	H.P.	HIGH POINT	PERF.	PERFORATE (D)	VAR.	VARIABLE, VARNISH		
CJT.	CONTROL JOINT	H.C.	HOLLOW CORE	P.	PERSON (S)	VNR.	VENEER		
CG.	CORNER GUARD	HM.	HOLLOW METAL	PLAS.	PLASTER	VERT.	VERTICAL		
CRDR.	CORRIDOR	HORL.	HORIZONTAL	PL.	PLASTIC LAMINATE	VEST.	VESTIBULE/HALLUR.		
CW.	COLD WATER/CURTAIN WALL	HB.	HOT BIBB	PL.	PLATE	V.	VINYL		
D.	DEEP/DEPTH	HUI.	HOT WATER	PLG.	PLATE GLASS	V.C.T.	VINYL COMPOSITION TILE		
DET.	DETAIL	HR.	HOUR	PLUMB.	PLUMBING	V.I.F.	VERIFY IN FIELD		
DIAG.	DIAGONAL	HYD.	HYDRANT	PUD.	PLYWOOD	UTW.	WALL TO WALL		
DIA.	DIAMETER	IN.	INCH	P.	POINT	WC.	WATER CLOSET		
DISP.	DIPSPER	INCL.	INCLUDE (D) (ING)	P.C.	POLYVINYL CHLORIDE	WP.	WATERPROOFING		
DM.	DIMENSION	ID.	INSIDE DIAMETER	P.F.	POUNDS PER SQUARE FOOT	WS.	WEATHER STRIPPING		
DISP.	DISPENSER	INSUL.	INSULATE (D) (ION)	P.S.I.	POUNDS PER SQUARE INCH	WT.	WEIGHT		
DOOR.	DOOR	INT.	INTERIOR	P.L.	PROPERTY LINE	WJUF.	WEIRED WELD FABRIC		
DWR.	DRAWER	JAN.	JANITOR	Q.	QUARRY TILE	W.	WEST, WIDE, WIDTH		
DWG.	DRAWING	JT.	JOINT	RAD.	RADIUS	W.	WITH		
	EAST	KIT.	KITCHEN	RECP.	RECEP.TACLE	WDU.	WINDOW		
ELEC.	ELECTRIC (AL)	K.O.	KNOCK OUT	REF.	REFERENCE	WGL.	WIRED GLASS		
EWIC.	ELECTRIC WATER COOLER	LBL.	LABEL	REG.	REGISTER	WO.	WITHOUT		
EL.	ELEVATION	LAB.	LABORATORY	RENF.	REINFORCE (D) (ING)	WD.	WOOD		
ELEV.	ELEVATION	LAD.	LADDER	RESIL.	RESILIENT	WP.	WORKING POINT		
EMER.	EMERGENCY	LAM.	LAMINATE (D)	RET.	RETURN				

CODE REVIEW:

BUILDING CONSTRUCTION TYPE II-B, SPRINKLERED.

PROJECT SCOPE - TENANT EXTERIOR FACADE

EXITS (EXISTING)

CODES:
2015 MN STATE BUILDING CODE
2012 I.B.C.
2012 I.E.C.C.
2015 MN MECHANICAL AND FUEL GAS CODE
2012 I.F.C.
2015 MN PLUMBING CODE
2012 I.F.C.
2011 N.E.C.

FIRE RATINGS I.B.C. SECTION 402.4.2
FIRE RESISTANT RATING SEPARATION NOT REQUIRED
BETWEEN TENANT SPACES AND MALL.


I.B.C. SECTION 402.4.2.1 TENANT SEPARATIONS: FIRE PARTITION
COMPLYING WITH SECTION 108. NO ADDITIONAL
REQUIREMENTS FOR COVERED MALL BUILDING.

I.B.C. TABLE 601 (TYPE II-B)	
STRUCTURE	04HR
BEARING WALLS EXTERIOR	04HR
BEARING WALLS INTERIOR	04HR
NON-BEARING WALLS, EXTER	04HR
NON-BEARING WALLS, INTER	04HR
FLOOR ASSEMBLY	04HR
ROOF ASSEMBLY	04HR

I.B.C. SECTION 1001.4 : CORRIDOR WALLS AS REQUIRED BY
SECTION 1001.1: GROUP B.1.5 = 04HR WITH APPROVED
SPRINKLER SYSTEM.

OCCUPANT LOADS: N/A

RESTROOMS: N/A
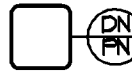
<u>DIRECTORY:</u>	
<u>OWNER:</u>	KRAUS, ANDERSON REALTY 4710 W. OLD SHAKOPEE ROAD BLOOMINGTON, MN 55431 (612) 335-7740 PHONE CONTACT: DOUGLAS JAEGER, VP.
<u>ARCHITECT:</u>	TANEK, INC. 118 E. 26TH STREET SUITE 300 MINNEAPOLIS, MN 55404 CONTACT: KEN PIPER CELL (612) 938-8100 (612) 875-835 FAX
<u>STRUCTURAL:</u>	V.A.A. ENGINEERING 2300 BERSHIRE LANE N. SUITE 200 PLYMOUTH, MN 55441 CONTACT: DAVID JOHNSON, P.E. (763) 571-915
<u>SYMBOL KEY:</u>	
    	ROOM NAME ROOM NUMBER DETAIL ELEVATION WALL OR DETAIL SECTION PLAN DETAIL KEYED NOTES

[illegible]

I hereby certify that this plan,
specification or report was prepared by me
or under my direct supervision and that I
am a duly licensed architect under the laws
of the state of Minnesota.

Kenneth E. Piper 02.05.2019

name	date
------	------

23542

license number signature


scale	as noted
name	kep/rdh

permit issue 02.05.2019


index

a000

copyright Tanek 2019

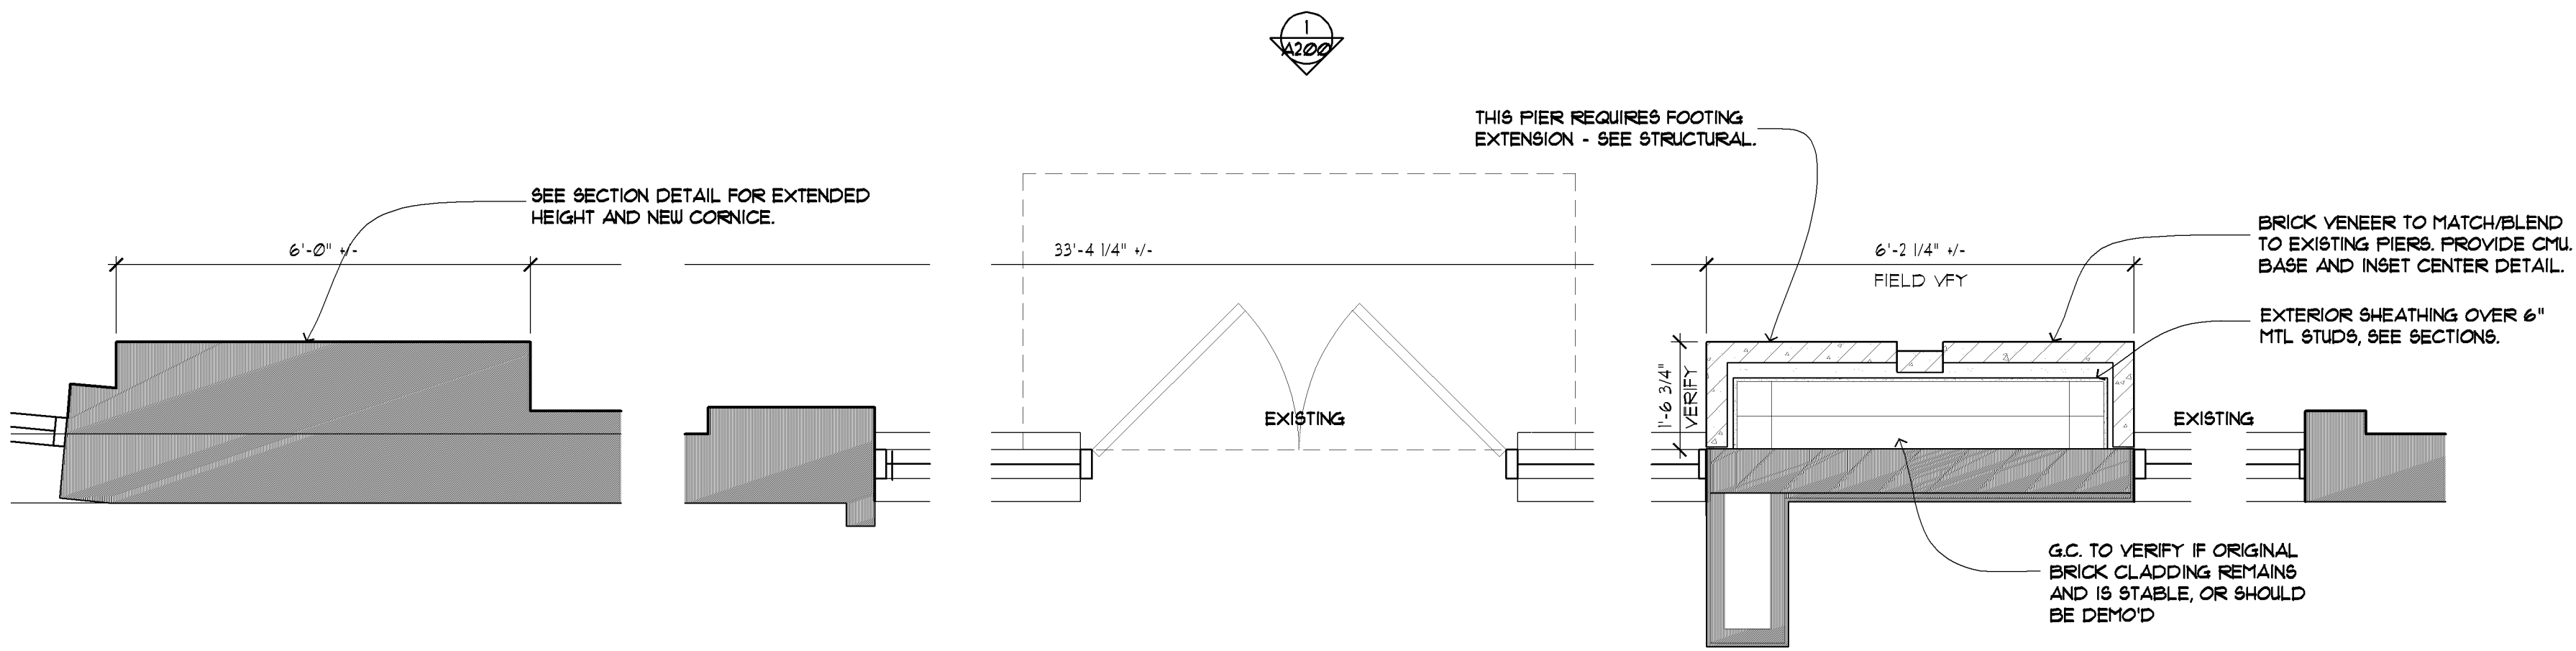

2 STOREFRONT WORK
1/2" = 1'-0"

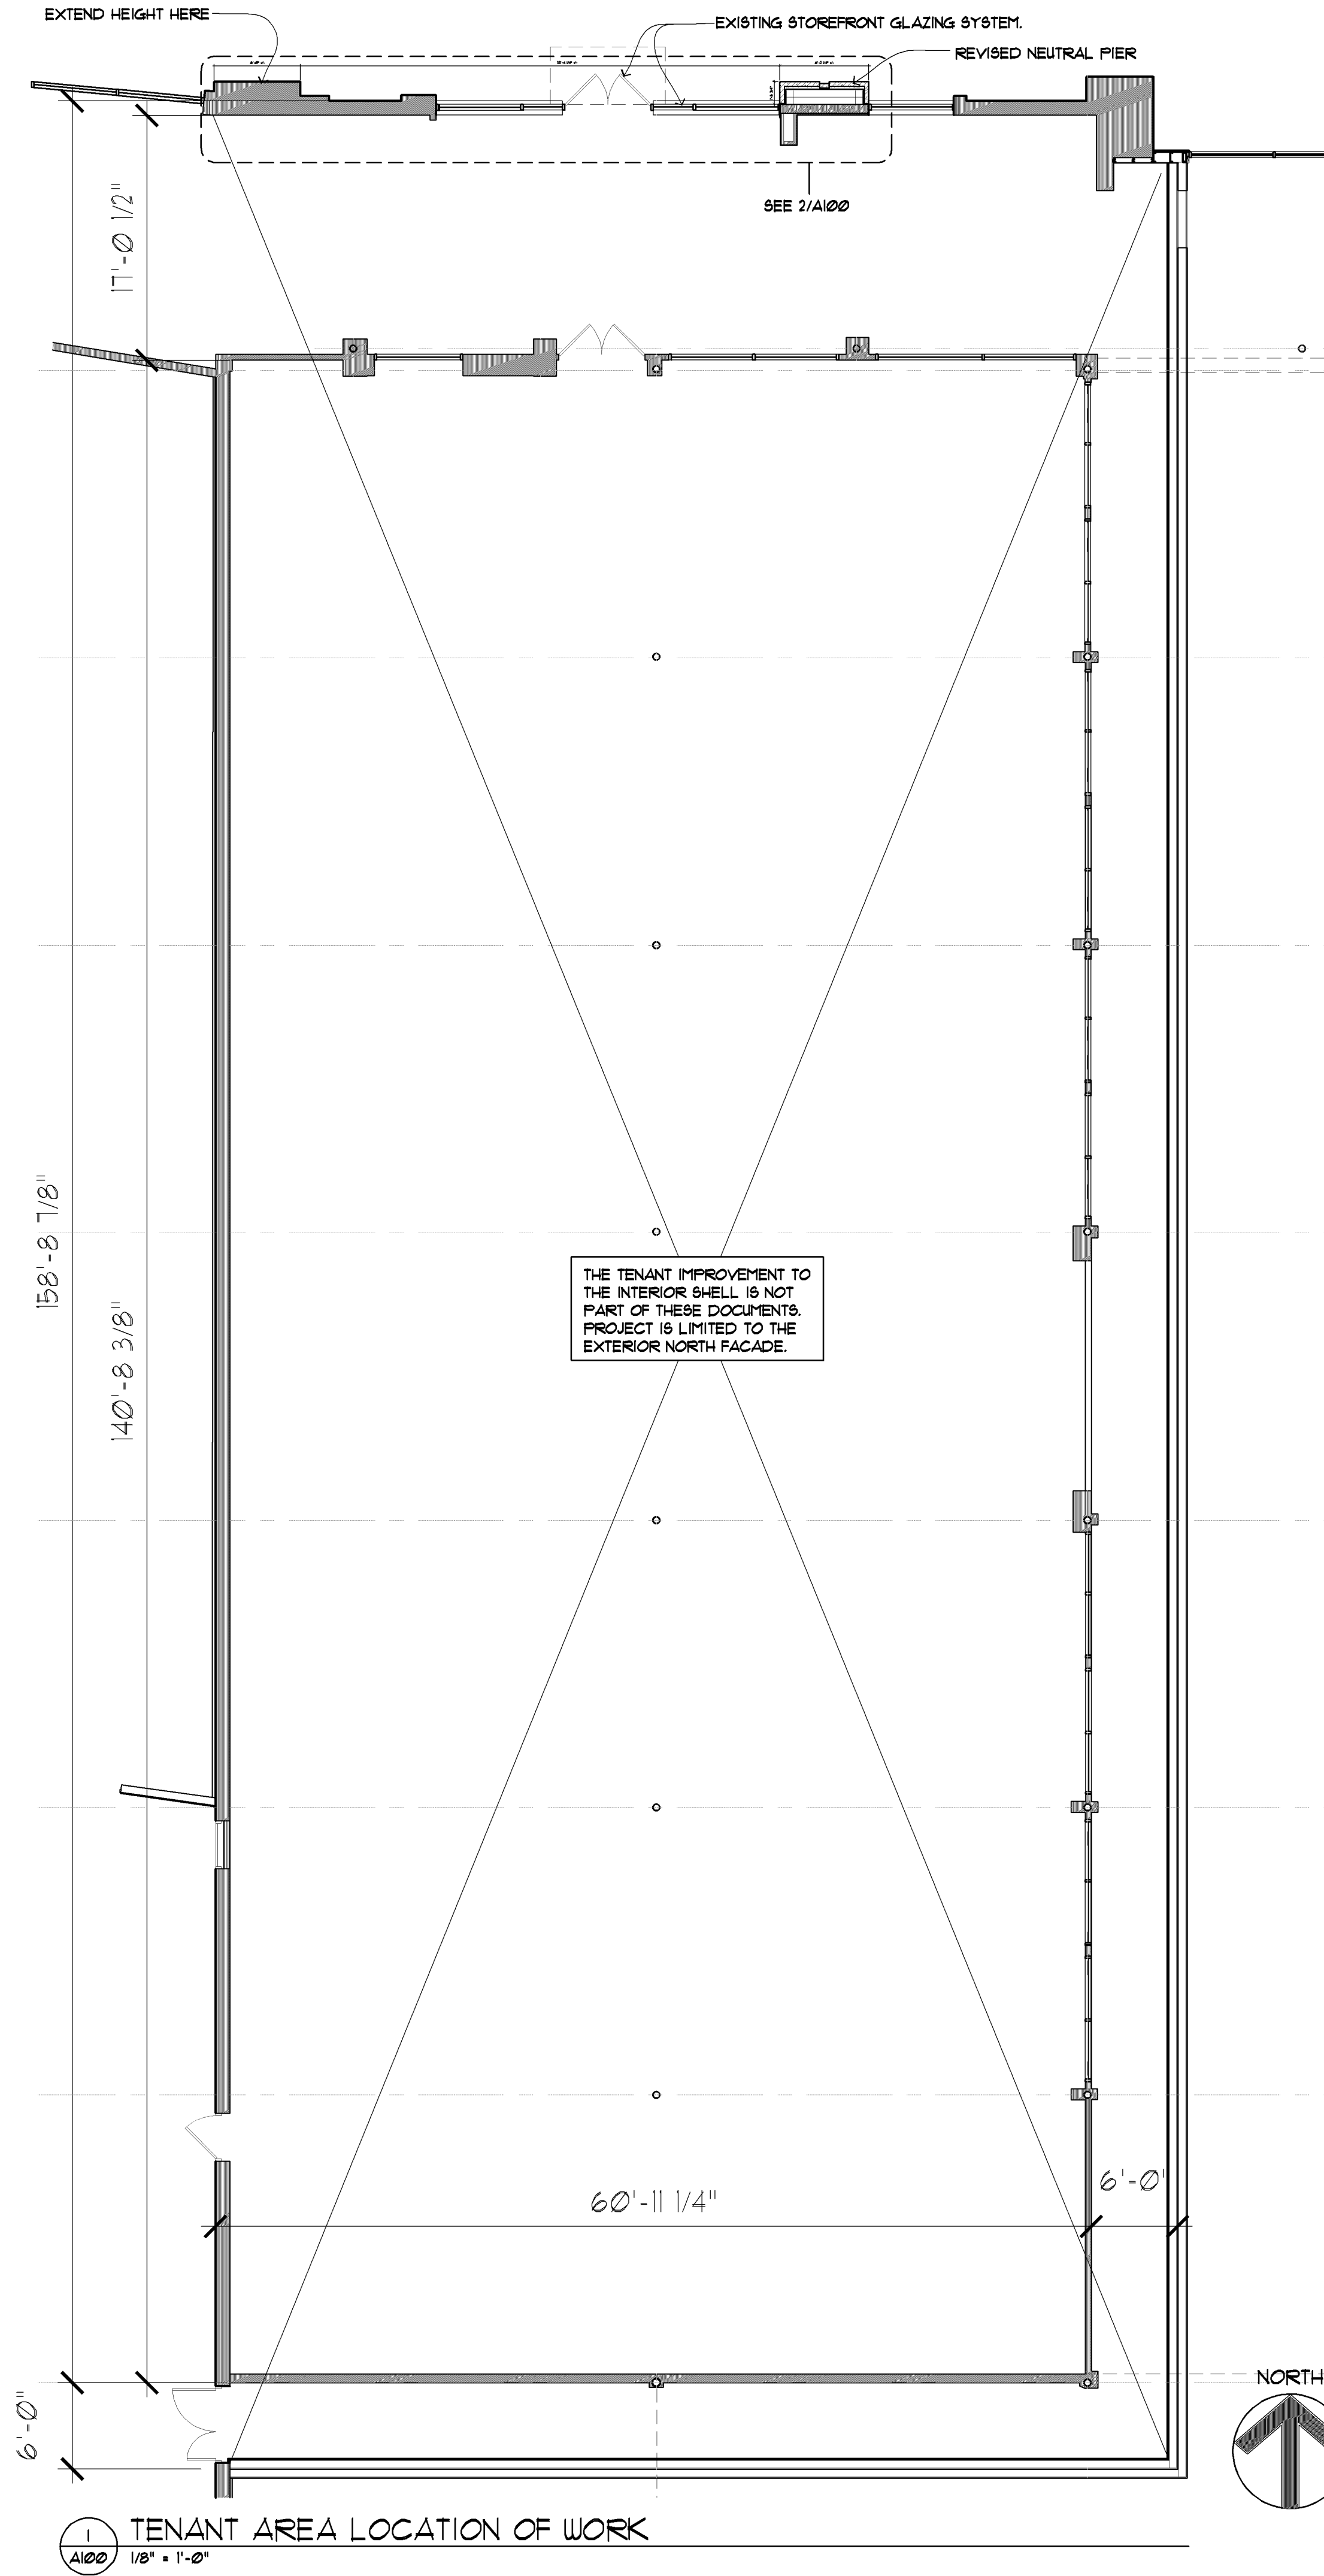

1 TENANT AREA LOCATION OF WORK
1/8" = 1'-0"