

PL201800381
PL2018-381

AMERICAN

EASEMENT FOR SIDEWALK, BIKEWAY
& UTILITY PURPOSES PER DOC.
NOS. 8358386, 8010431 & 8010432

EASEMENT FOR SIDEWALK, BIKEWAY
& UTILITY PURPOSES PER DOC. NOS.
8358386, 8010431 & 8010432

EASEMENT FOR SIDEWALK
PURPOSES PER DOC. NO. 4112754
& EASEMENT FOR BIKEWAY
PURPOSES PER DOC. NO. 4168079

BLVD. W.

EASEMENT FOR
SIDEWALK, BIKEWAY &
UTILITY PURPOSES PER
DOC. NOS. 8358386,
8010431 & 8010432

EASEMENT FOR
SIDEWALK, BIKEWAY,
DRAINAGE & UTILITY
PURPOSES PER DOC.
NO. 4301815

UTILITY & DRAINAGE
EASEMENT PER PLATS OF
HAYS PENN AVENUE 2ND
ADDN, HAYS PENN AVENUE
3RD ADDN, HAYS PENN
AVENUE 4TH ADDN & HAYS
PENN AVENUE 6TH ADDN

UTILITY & DRAINAGE
EASEMENT PER PLAT
OF HAYS PENN
AVENUE 2ND ADDN
EASEMENT FOR BIKEWAY
PURPOSES PER DOC.
NOS. 8358386, 8010431
& 8010432



EASEMENT FOR SIDEWALK
PURPOSES PER DOC. NO.
4112754
EASEMENT FOR
SIDEWALK, BIKEWAY &
UTILITY PURPOSES PER
DOC. NO. A10561734

EASEMENT FOR
SIDEWALK, BIKEWAY
& UTILITY
PURPOSES PER DOC.
NOS. 8358386,
8010431 & 8010432

EASEMENT FOR UTILITY &
TRAFFIC SIGNAL FACILITY
PURPOSES PER DOC. NOS.
8358386, 8010431 & 8010432

EASEMENT FOR
SIDEWALK PURPOSES
PER DOC. NO. 4112754

*Vacation
Description
Sketch For:
KNOX
AMERICAN
ADDITION*

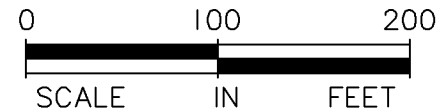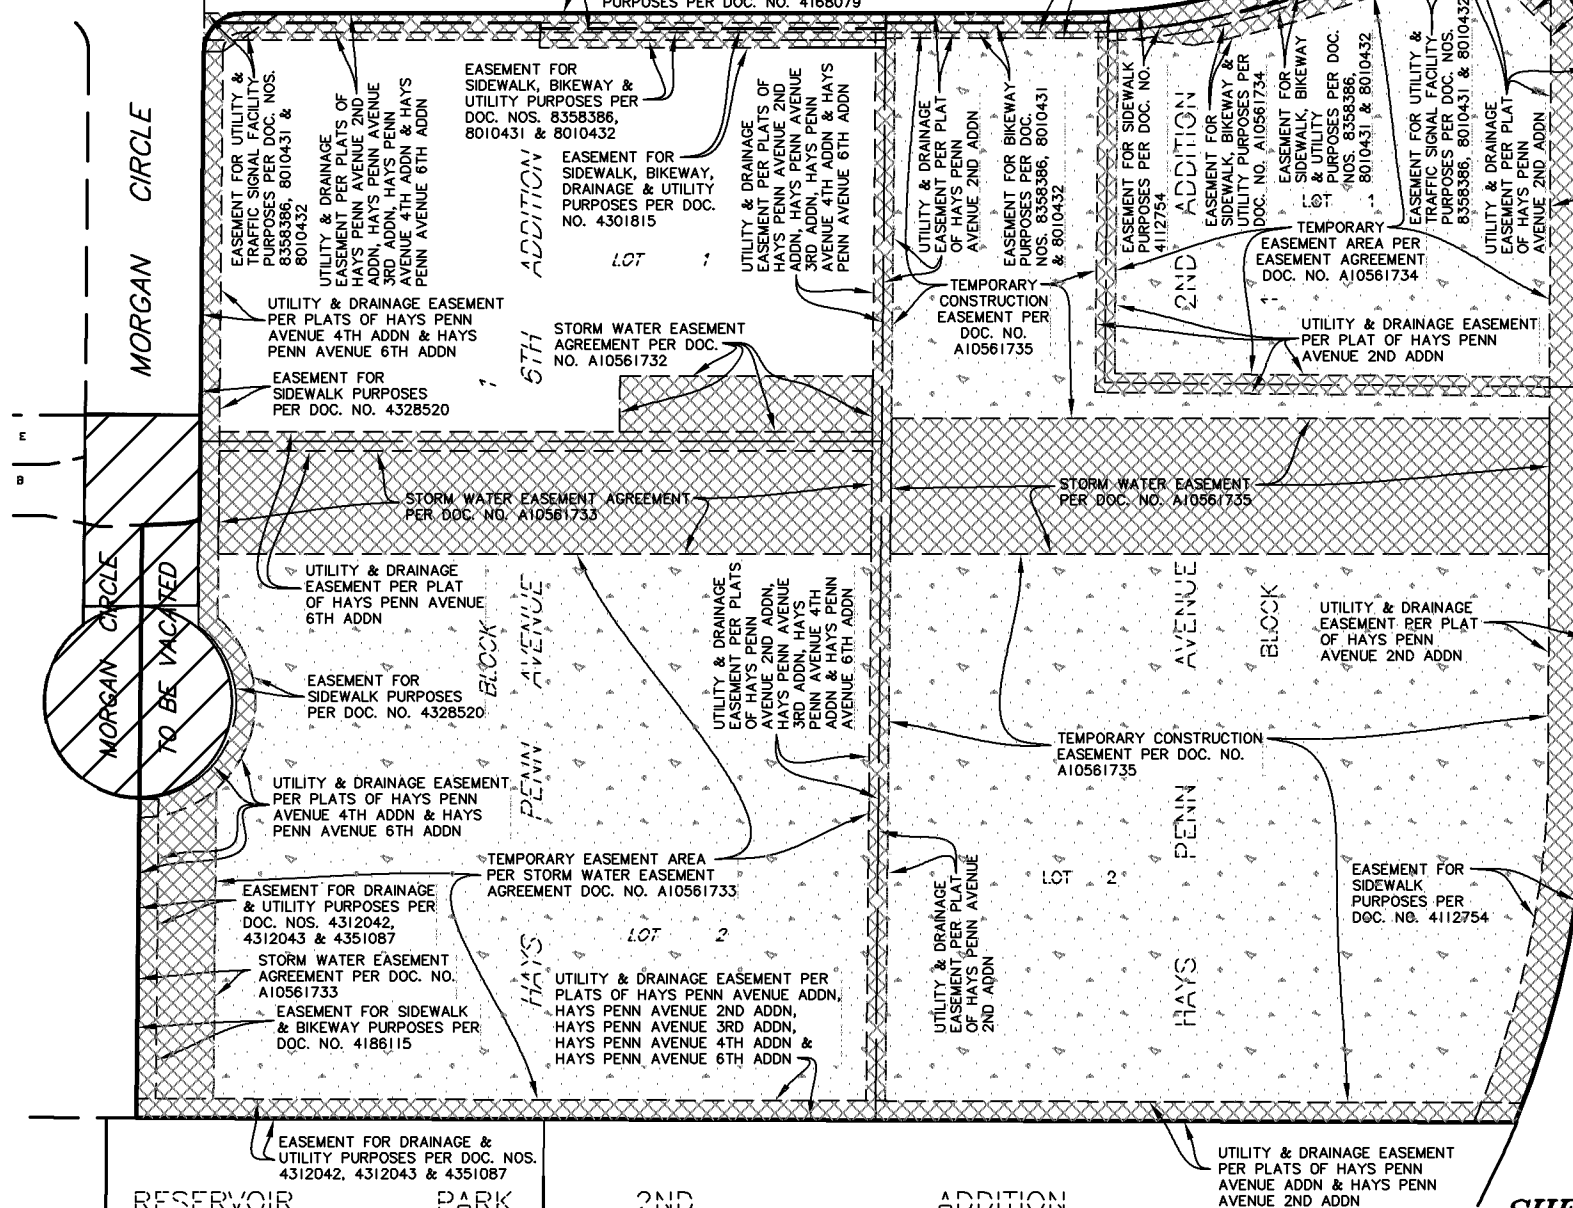

SHEET 2 OF 2 SHEETS

SUNDE
LAND SURVEYING

9001 East Bloomington Freeway (35W) • Suite 118
Bloomington, Minnesota 55420-3435
952-881-2455 (Fax: 952-888-9526)
www.sunde.com