



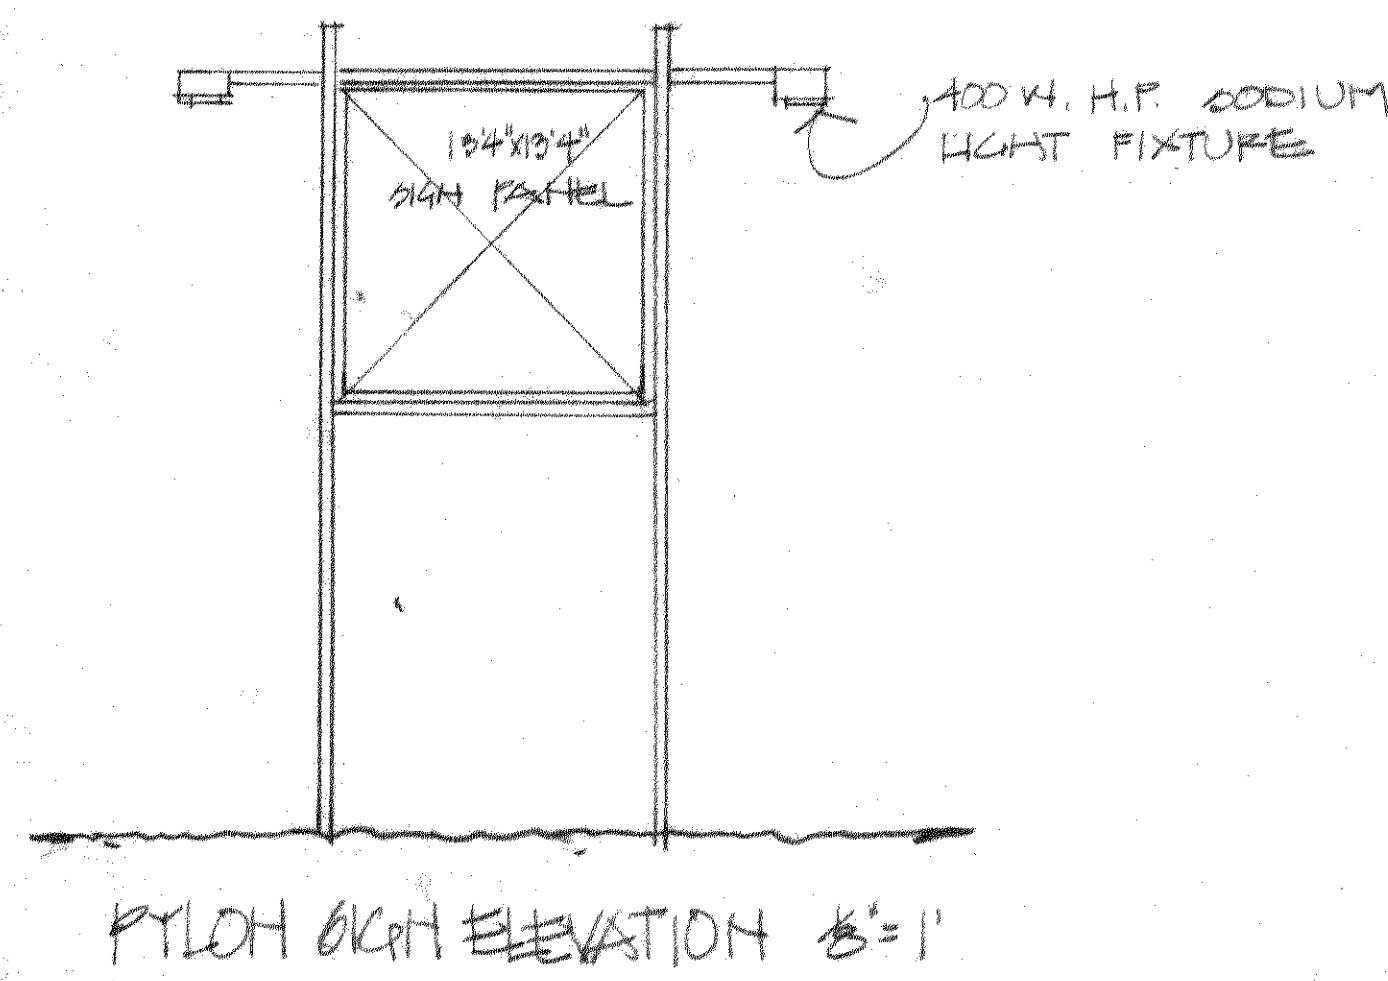


PLANTINGS


KEY	QUANTITY	COMMON NAME	BOTANICAL NAME	SIZE
A-1	9	MARSHALL ASH	FRAXINUS PENNSYLVANICA	2 1/2" DB
B-1	11	SHADEMASTER LOCUST	GLABRATA TRIACANTHOS	2 1/2" DB
C-1	6	RUSSIAN OLIVE	ELAEAGNUS ANGUSTIFOLIA	4" DB
D-1	2	AMUR MAPLE	ACER CINNABALA	2 1/2" DB
E-1	2	NORWAY SPRUCE	PICEA ABIES	6" DB
F-1	97	MANEY JUNIPER	JUNIPER CHINENSIS MANEYI	30" DB
G-1	2	JAPANESE TREE LILAC	SYRINGA AMURENSIS JAPONICA	2" DB
H-1	23	WELCH JUNIPER	JUNIPERUS WELCHII	30" DB
I-1	47	FRAGRANT SUMAC	RHUS AROMATICA	18" DB

* NOTE: W.C.M. : 3" WOOD CHIP MULCH OVER BLACK POLY.

ALL AREAS NOT COVERED WITH W.C.M. SHALL BE SODDED.

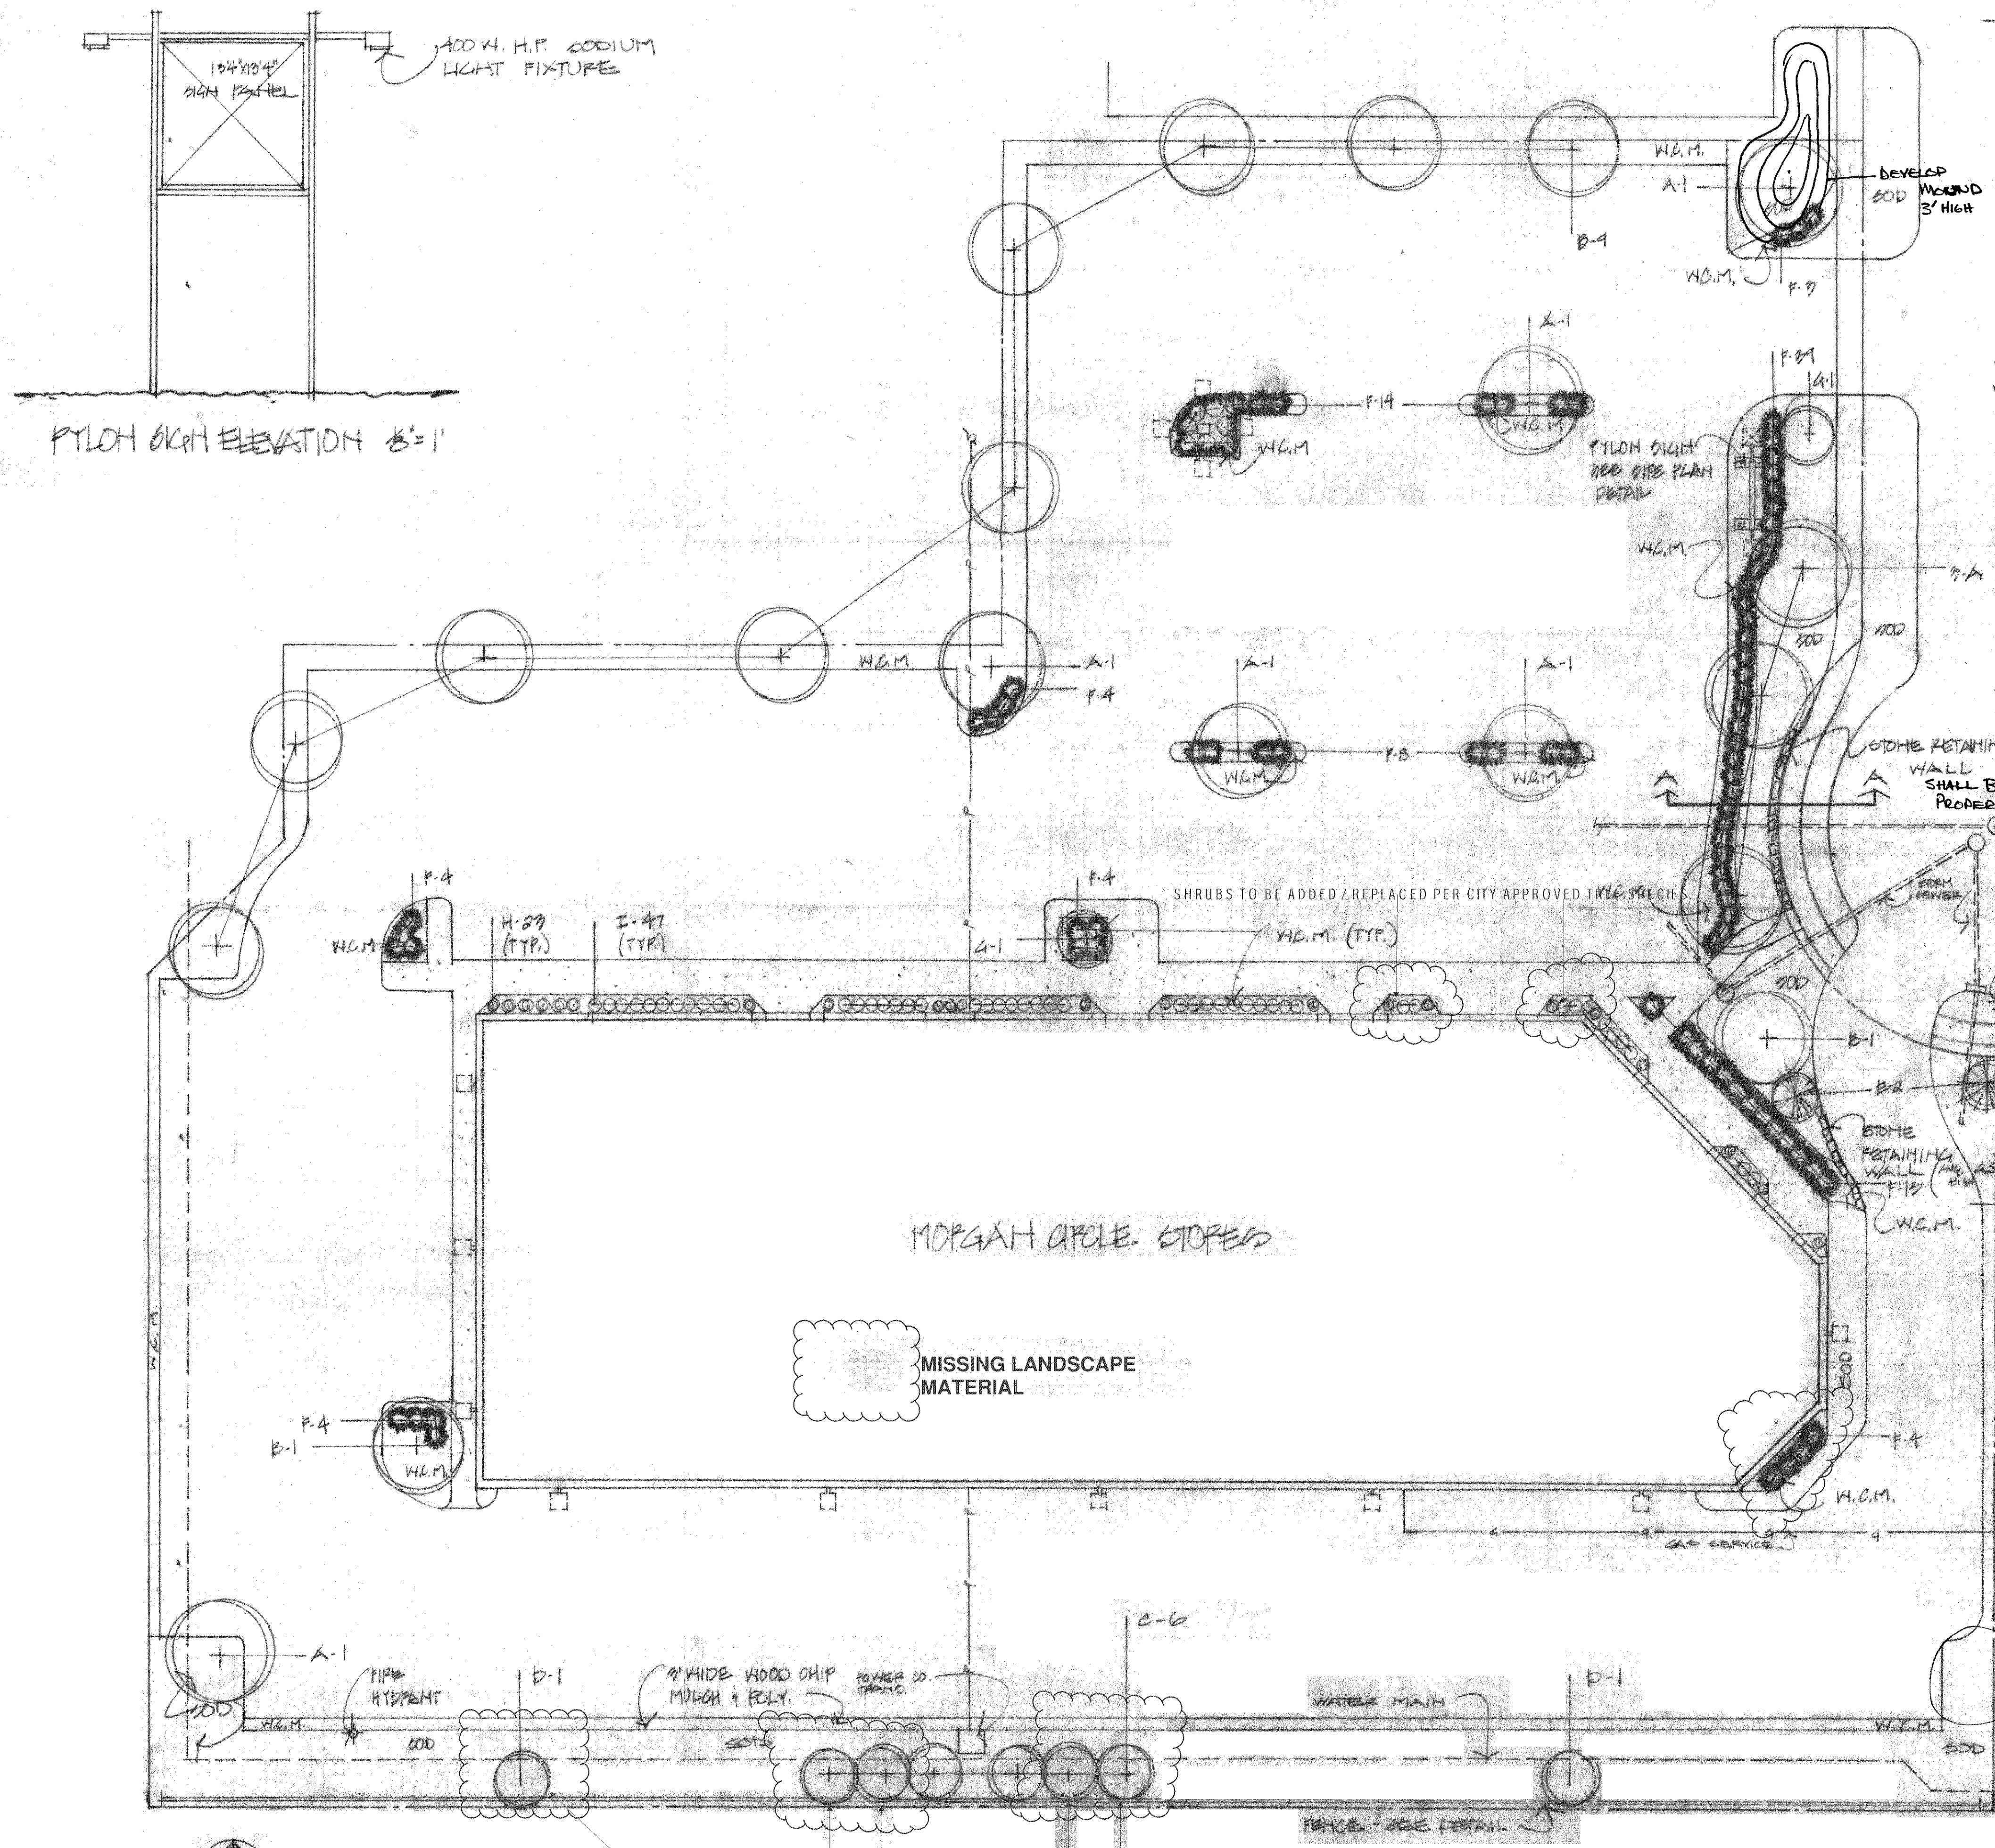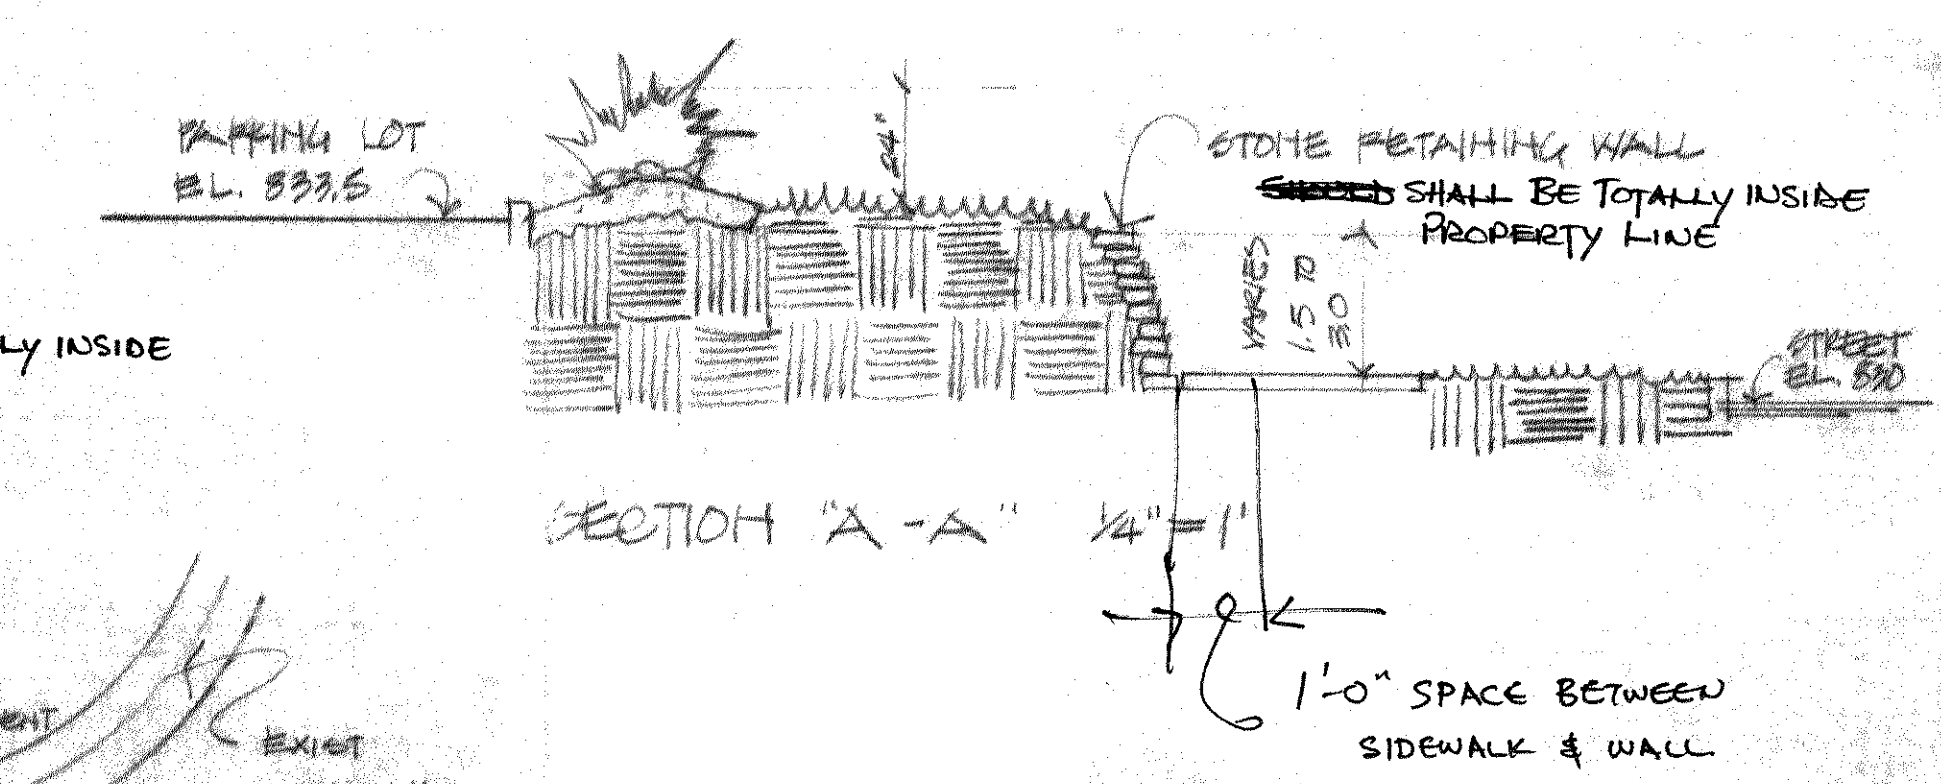

THIS AREA TO BE REPLANTED WITH 4 MANEYI JUNIPERS & 1 NORWAY SPRUCE AFTER PLACEMENT OF SEWER LINE.

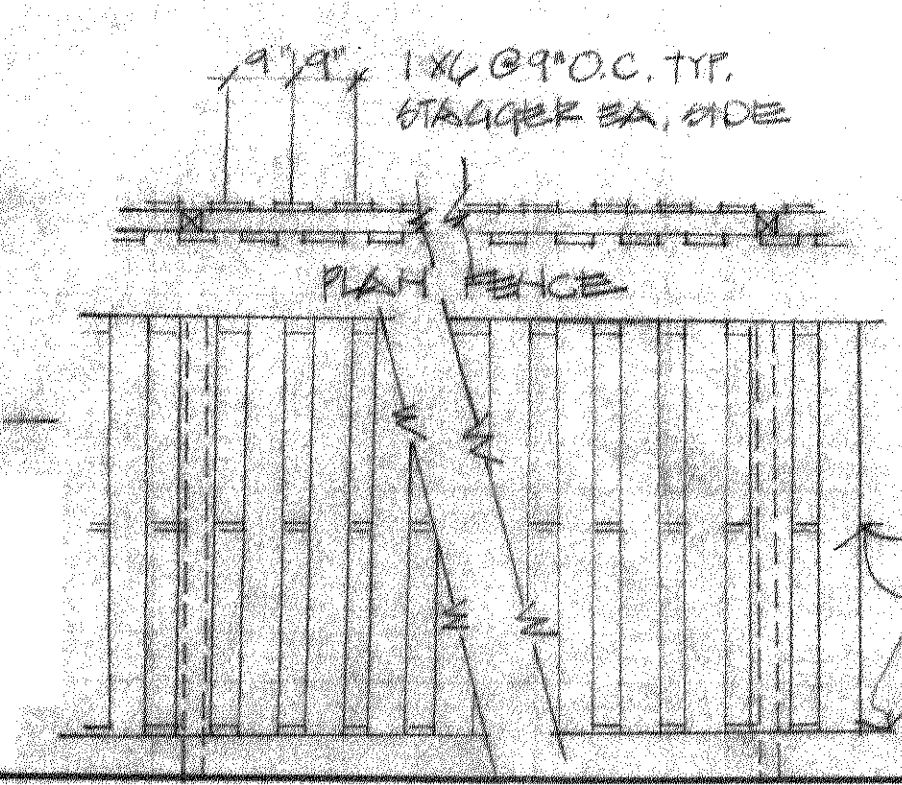

Trees that must be replaced with City approved species

CITY OF BLOOMINGTON, MN
LANDSCAPE PLAN APPROVED
By *[Signature]*
Director of Planning
Date 5-10-78

RECEIVED
DIVISION OF CITY PLANNING
MAY 09 1978
CITY OF BLOOMINGTON
MINNESOTA
Ross Swanson
374-1771

DATE REV. 5-15-78

DESIGNED FOR

CLIENT

ADDRESS

CITY

STATE

ZIP

SCALE 1/4" = 1'

1" = 20'

SHEET

OF

LANDSCAPE PLAN

MIDLAND

NURSERY AND LANDSCAPING, INC.