


RECEIVED
DIVISION OF CITY PLANNING
SEP 6 1983
CITY OF BLOOMINGTON
MINNESOTA

Landscape Plan for:
BLOOMINGTON FERRY CONVEINCE CENTER
BLOOMINGTON, MINNESOTA

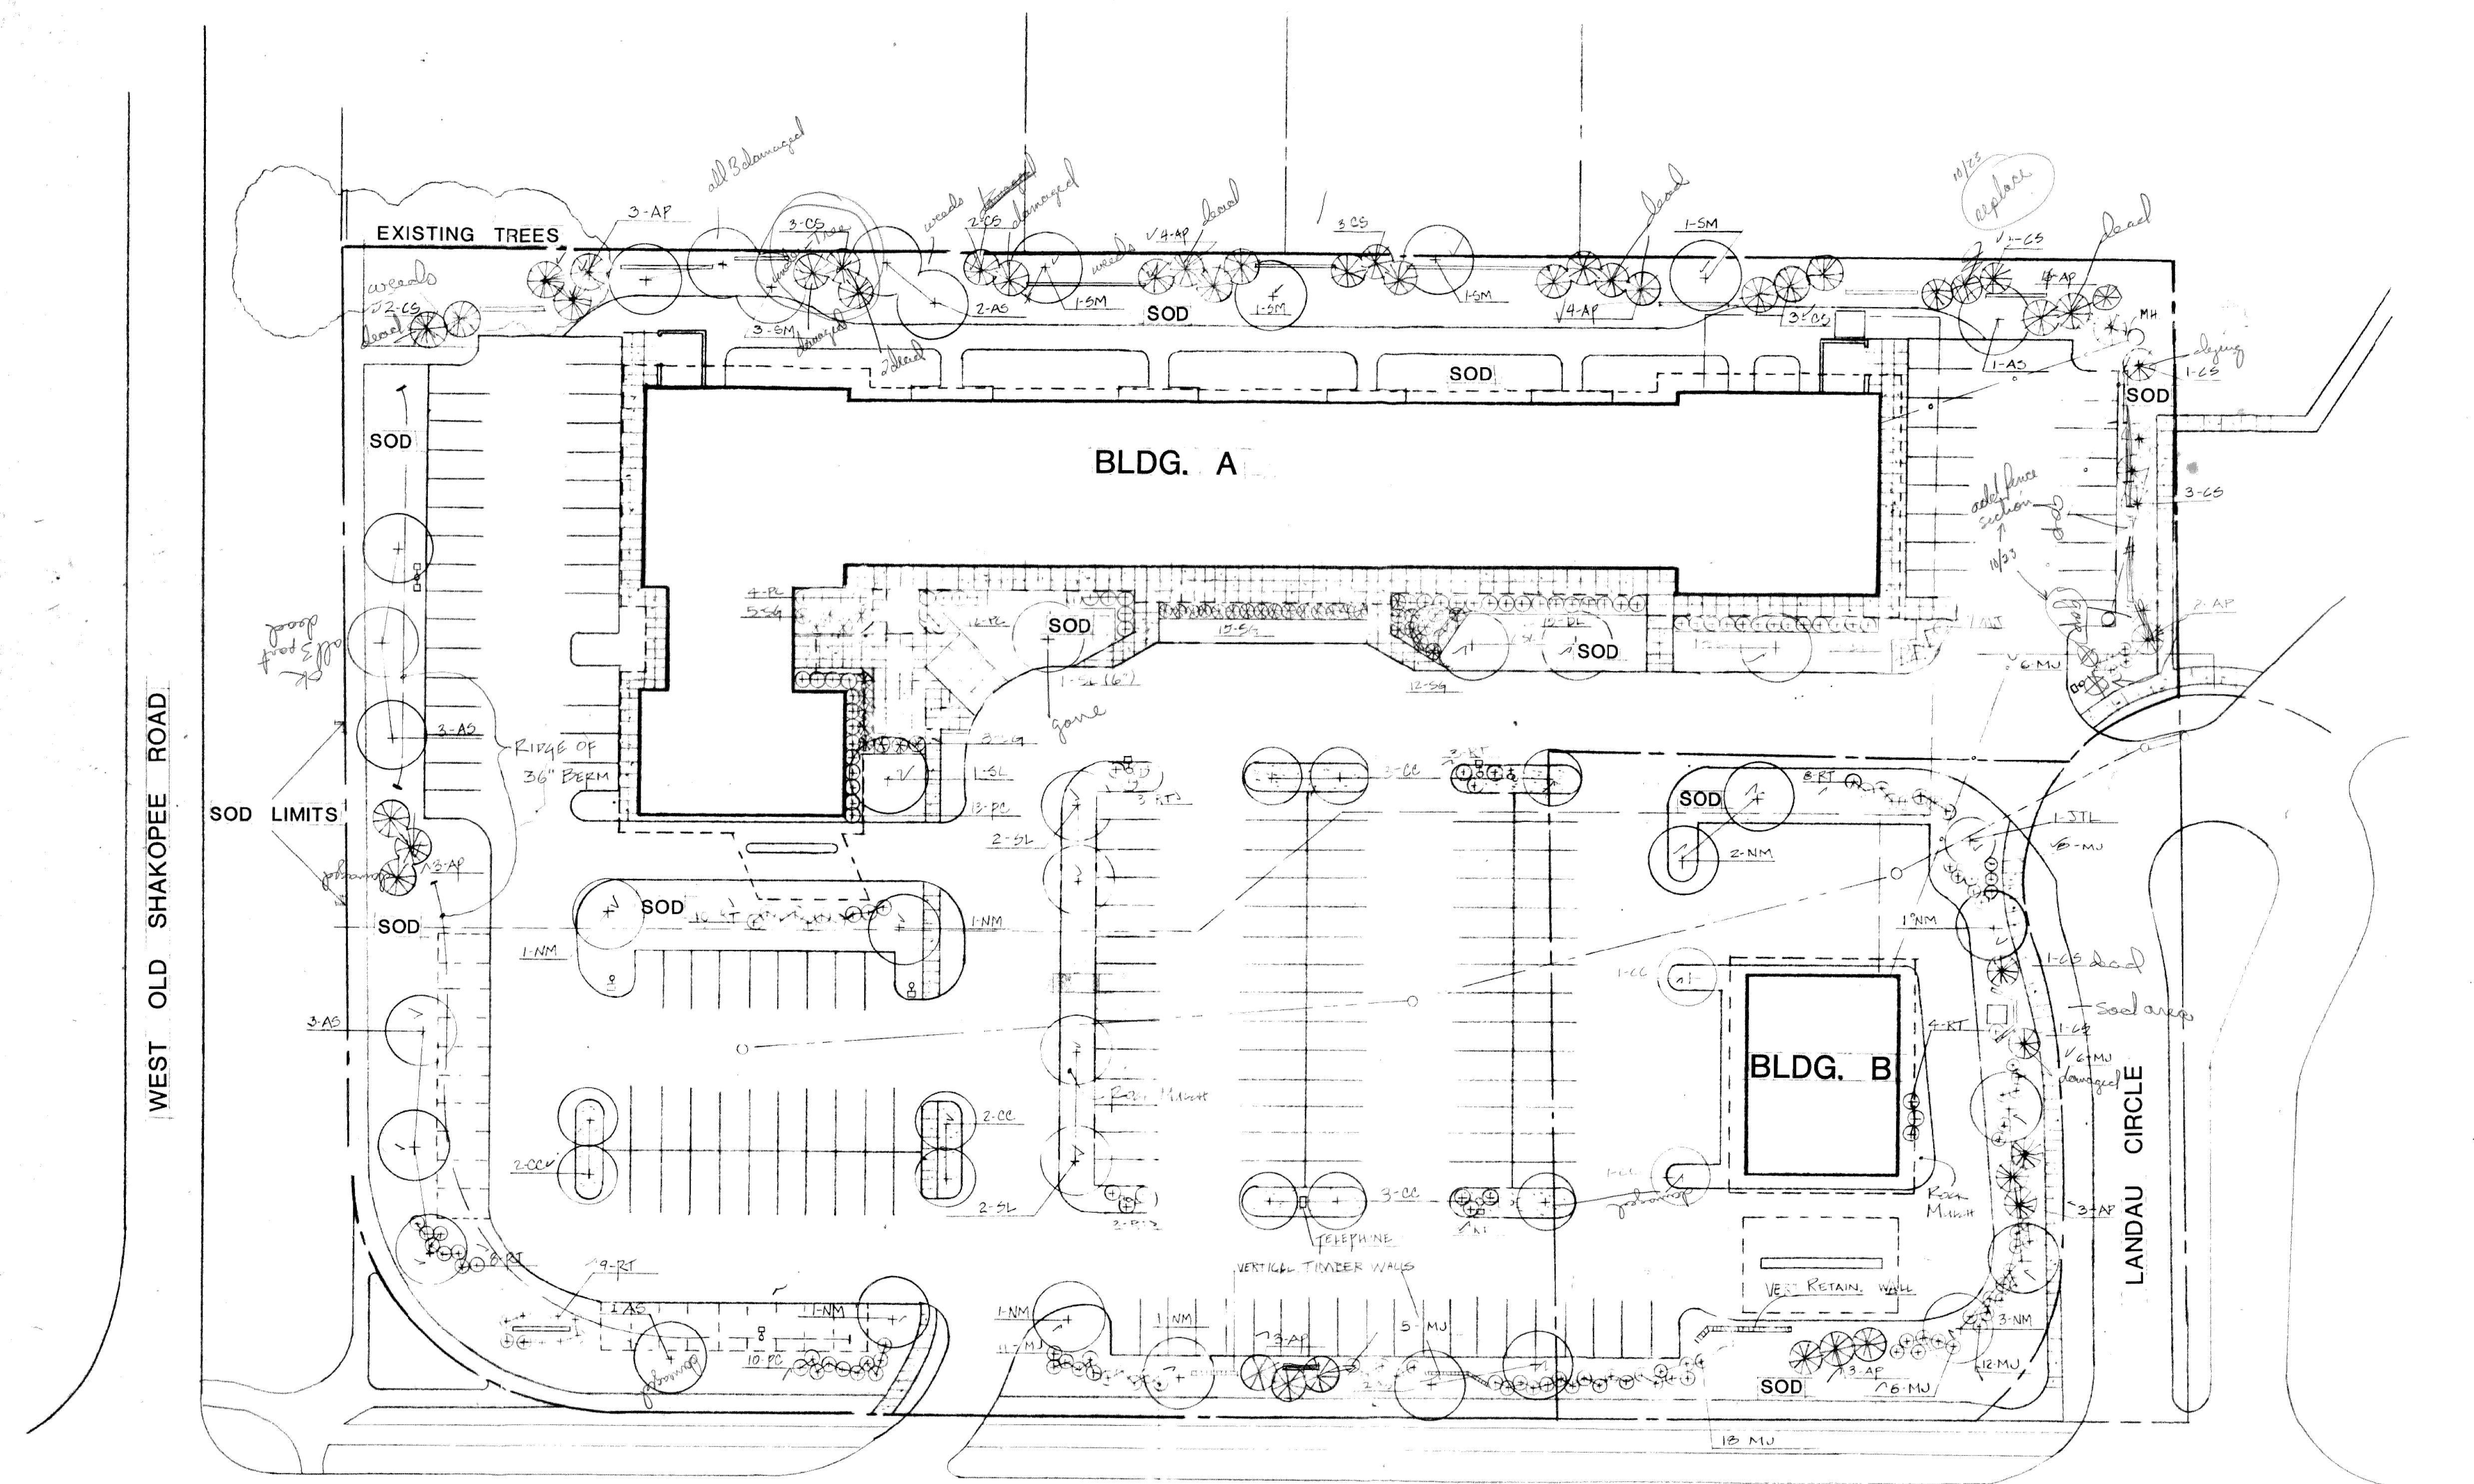

PLANT SCHEDULE

BLOOMINGTON FERRY ROAD

KEY	QNT.	COMMON NAME	BOTANICAL NAME	SIZE
SL	1	SHADE MASTER HONEYLOCUST	GLADISTIA TRIAN 'SHADEMASTER'	6' 25"
AO	1	MARSHALL SEEDLESS ASH	FRAXINUS PENNS LANCEOLA	2 1/2' 25"
NM	1	NORWAY EMERALD QUEEN MAPLE	ACER PLAND. 'EMERALD QUEEN'	2 1/2' 25"
SM	7	SILVER MAPLE	ACER SACCHARINUM	2 1/2' 25"
CC	1 1/2	CANADA RED CHERRY	PRUNUS 'SHUREPT'	1 1/2' 25"
FL	2 1/2	FLORIDA PLANTAIN	SPERDIA M. JET.	2 1/2' 25"
AP	2 1/2	AUSTRIAN PINE	PIRUS NIGRA	2 1/2' 25"
CO	2 1/2	COLORADO GREEN SPRUCE	PIRCA PIRINGENS	2 1/2' 25"
MS	7	MAINE JUN PER	JUNIPERUS CHINENSIS 'MAINE'	18" 25"
SO	4	SEA GREEN JUNIPER	JUNIPERUS SABINA 'SEA GREEN'	18" 25"
RT	1	REDFLOW IRISWOOD	CORVUS BAILEY	2 1/2' 25"
SL	1	SL. PINE	PIRUS M. JET.	2 1/2' 25"
PC	2 1/2	PINK COTONEASTER	COTONEASTER. AMTIFOLIA	2 1/2' 25"

GENERAL NOTES:

1. ALL PLANT SHRUB BEDS SHALL HAVE 3" DEPTH OF MULTI-COLOR ROCK MULCH WITH 6 MIL BLACK POLY, SIZE OF ROCK - 9/16" - 1 1/2"
2. ALL ISLANDS IN THE PARKING LOT TO RECEIVE MULTI-COLOR ROCK MULCH WITH 6 MIL BLACK POLY. SIZE OF ROCK - 9/16" - 1 1/2"
3. SEE GRADING PLANS FOR BERMING OF GREEN AREA TO PROVIDE SCREENING.
4. ALL PLANT MATERIAL SHALL BE GUARANTEED FOR A PERIOD OF ONE YEAR FROM THE DATE OF INSTALLATION, PROVIDE OUNDR SUPPLIES, PROPER MAINTENANCE & WATER PROTECTION.

