

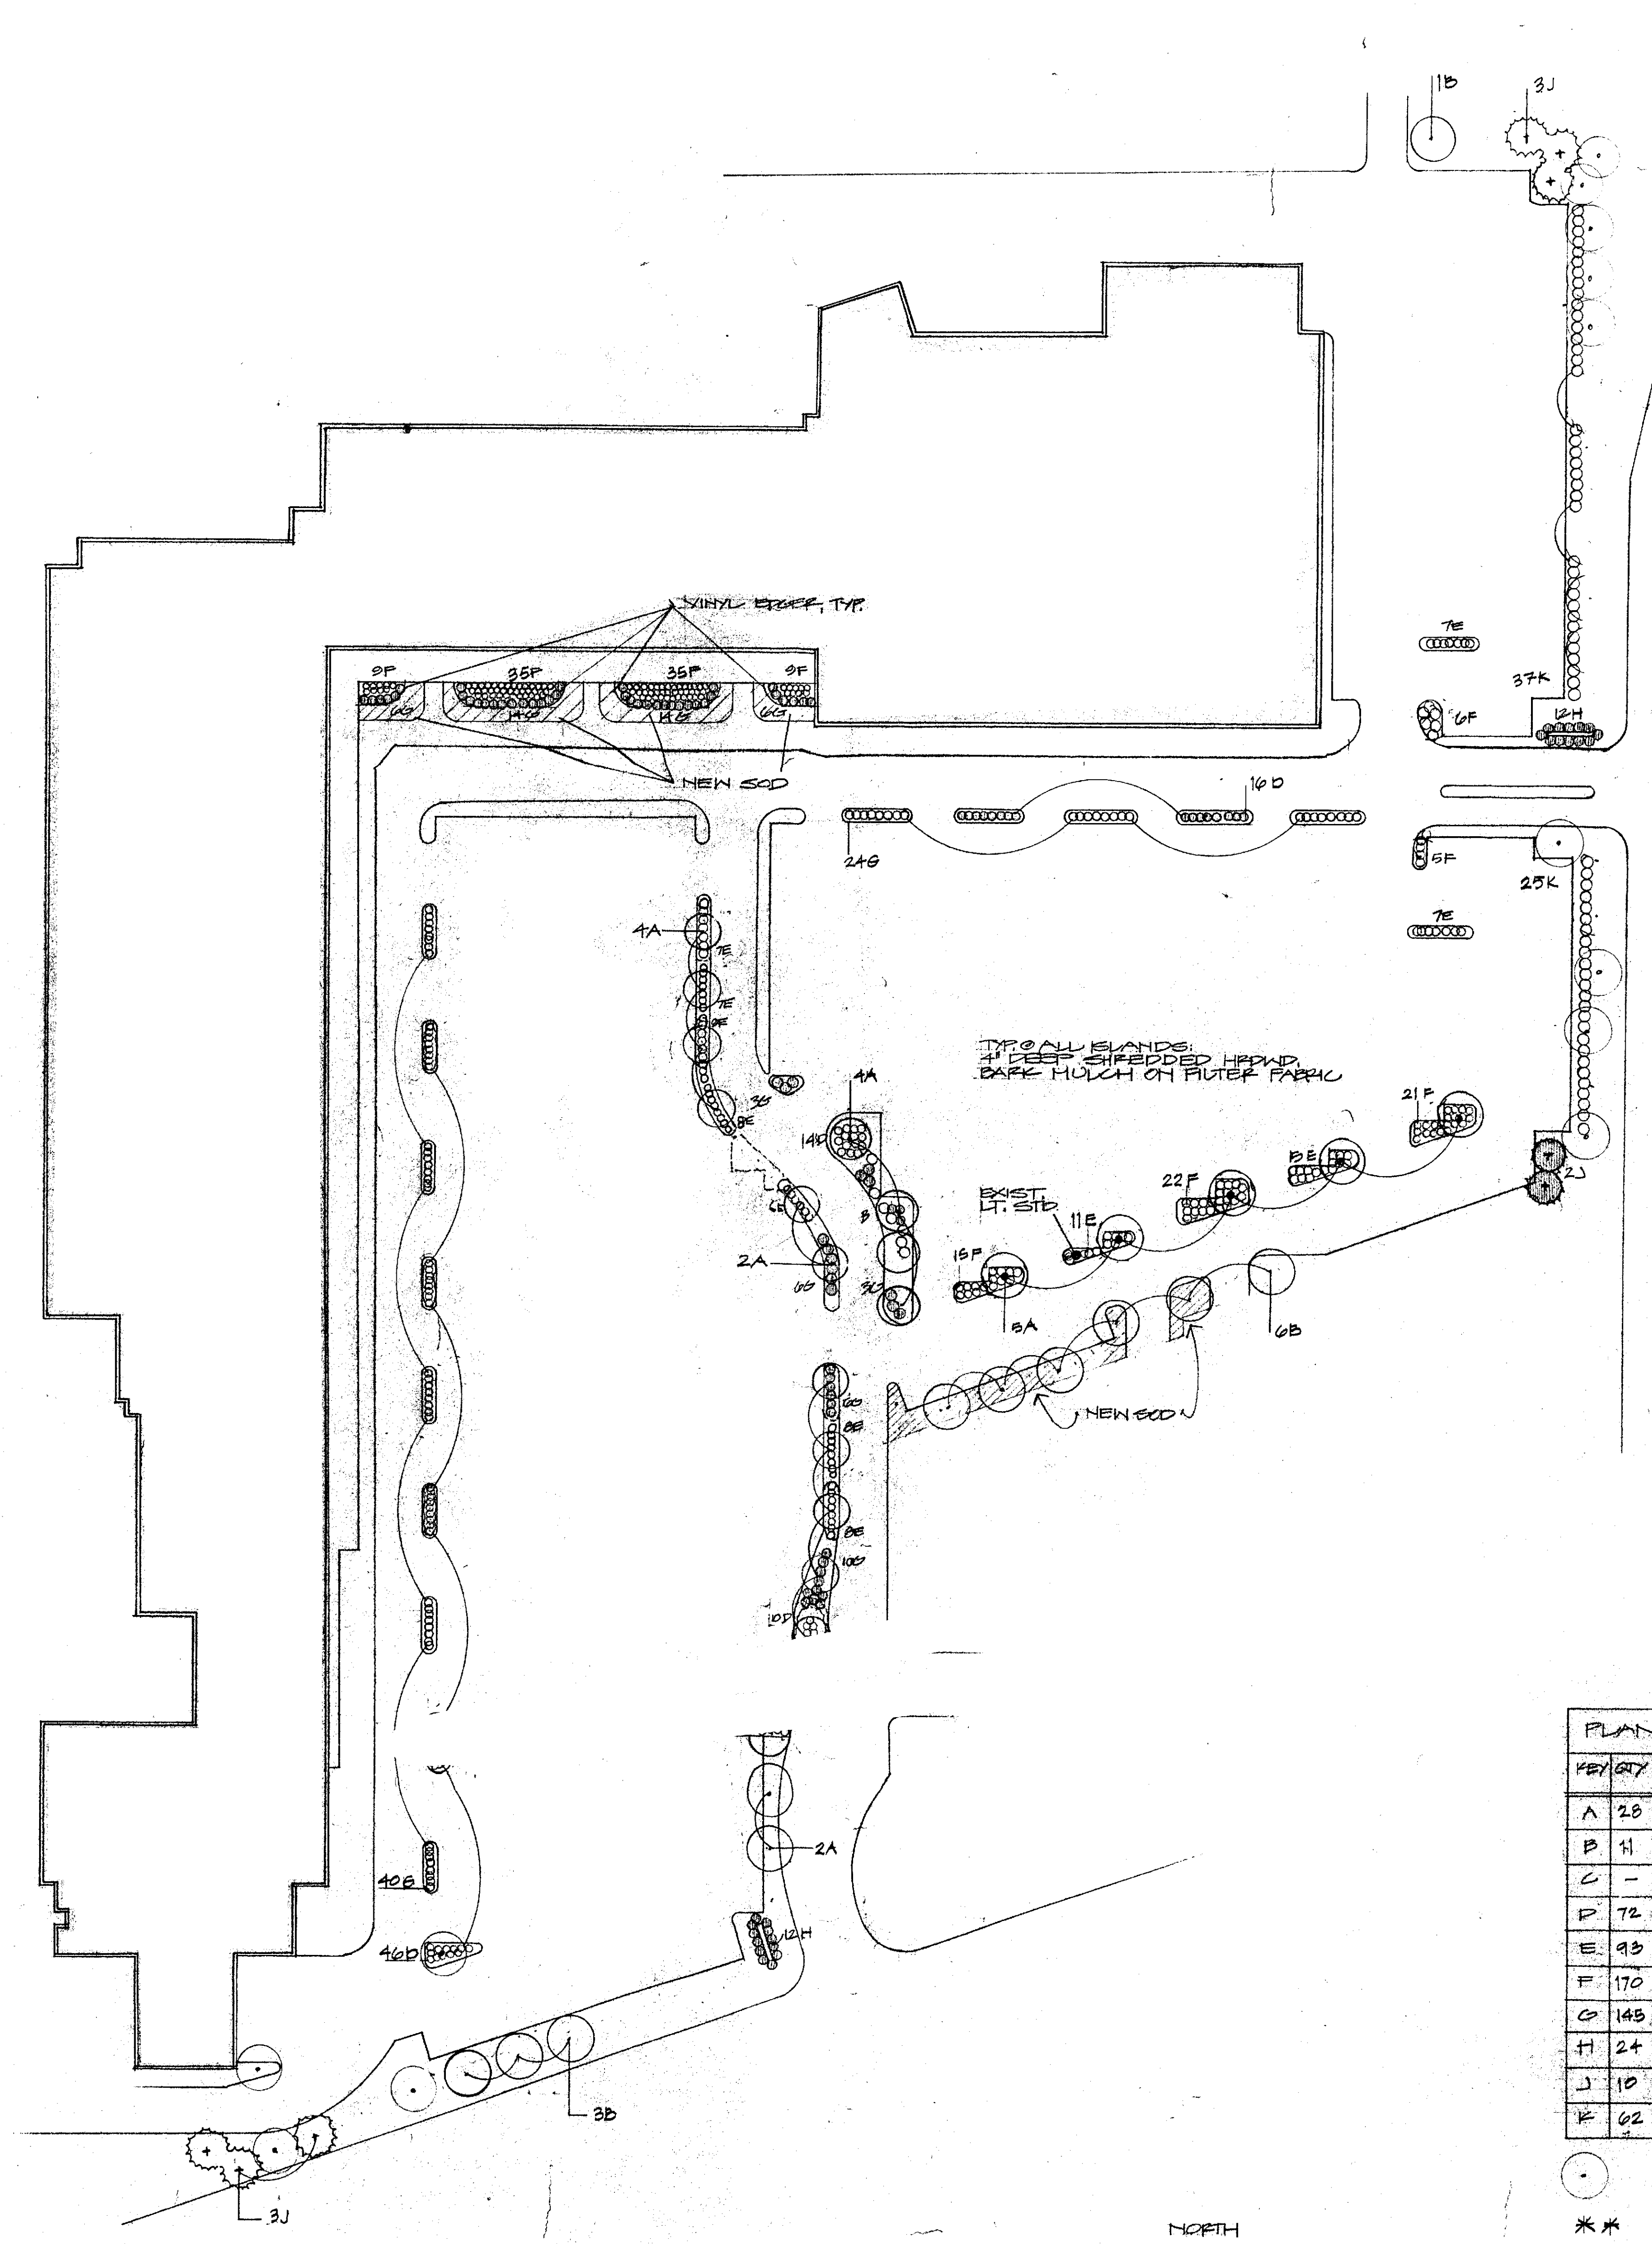


4672B-91

** FIELD LOCATE TREES
THIS AREA.

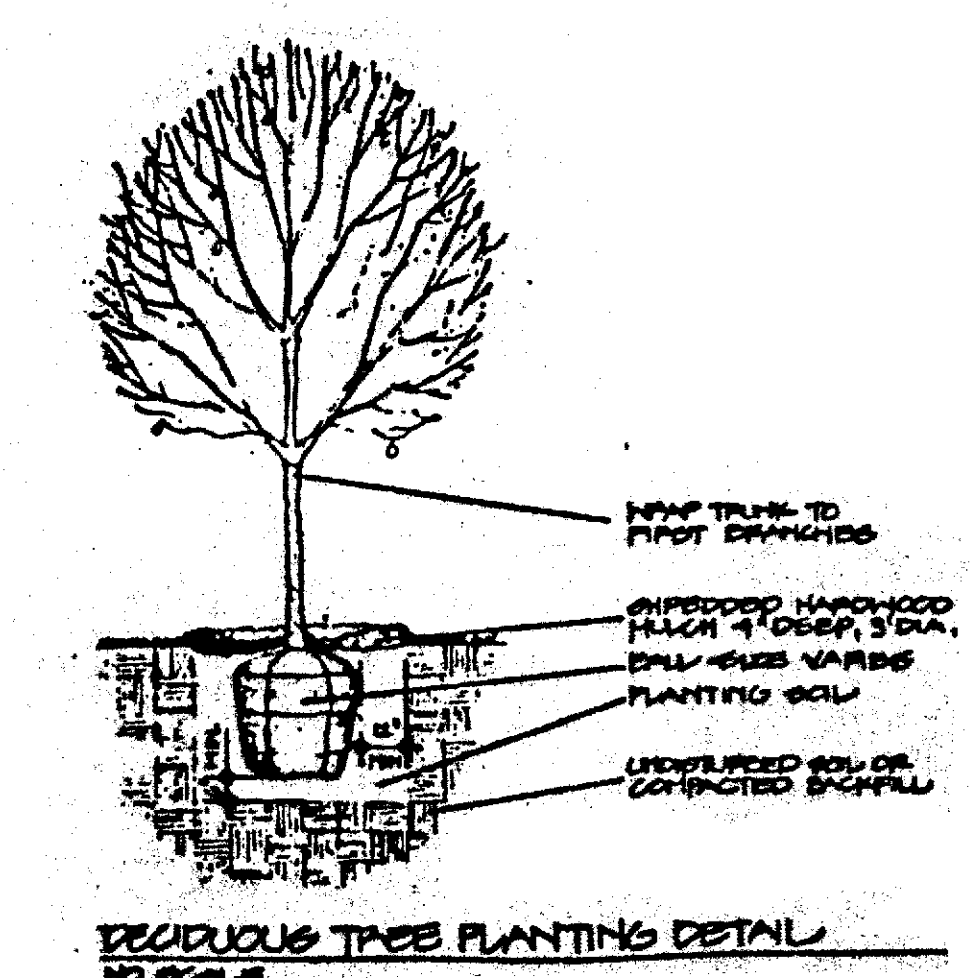

FENCED LANDSCAPE PLAN
SCALE: 1"=50'

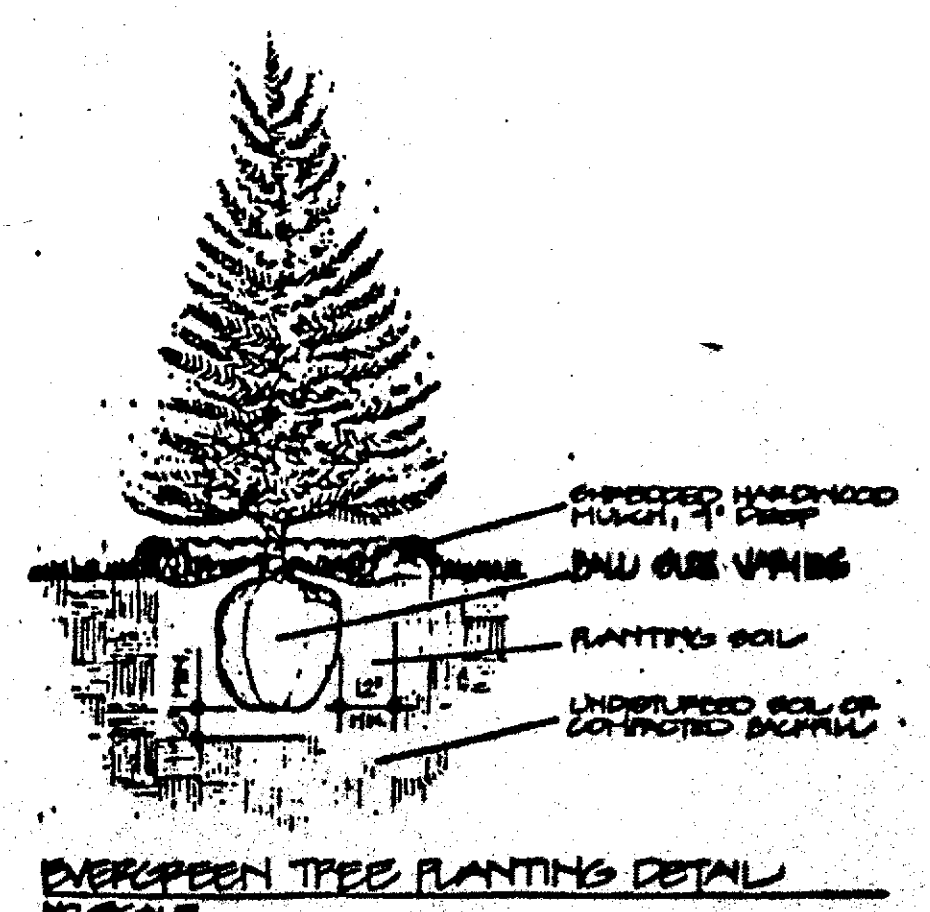

PLANTING SCHEDULE		
KEY/QT	COMMON NAME BOTANICAL NAME	SIZE & ROOT
A 28	PATMORE ASH FRAXINUS PENNSYLVANICA/PATMORE	2 1/2" & D+B
B 11	MARSHALL ASH FRAXINUS	2 1/2" & D+B
C -	DWARF AMUR MAPLE ABER-GRUBER COMPLANATA	4 GAL. PTD.
D 72	ADONIS-GRUBER POTENTIALIA POTENTIALIA FRUTICOSA	4 GAL. PTD.
E 93	BUSH HONEYSUCKLE LONICEPA	4 GAL. PTD.
F 170	SPirea ANTHONY WATERER SPirea	4 GAL. PTD.
G 145	HYDRANGEA JUNIPER JUNIPERUS HORIZONTALIS	5 GAL. PTD.
H 24	YUDDA PINE DWARF PINUS MUGHO MUGHO	4 GAL. PTD.
J 10	BLACK HILLS SPRUCE PICEA CANADICA PENNATA	4 HT. B+B
K 62	MINT JULEP JUNIPER JUNIPERUS CHINENSIS	5 GAL. PTD.

- EXISTING TREES TO REMAIN - NOT LABELED
- ** THE FOLLOWING TREES TO BE FIELD LOCATED IN ADJACENT AREA.
- 6 PATMORE ASH
- 2 BLACK HILLS SPRUCE


CITY OF BLOOMINGTON, MN
LANDSCAPE PLAN APPROVED
By [Signature]
Director of Planning
Date 4/22/91

atural
reen, inc.
LANDSCAPE ARCHITECTS
LANDSCAPE CONTRACTORS
IRRIGATION CONTRACTORS
Mailing Address: 1800 Atrium Boulevard, Chanhassen, Minnesota 55015

PENED LANDSCAPE PLAN
SCALE 1"=50'
DATE FEB 27 91
DRAWN BY JEFF JUNK
CHECKED BY [Signature]

VALLEY WEST SHOPPING CENTER
BLOOMINGTON, MINNESOTA
PREPARED FOR KRAUS ANDERSON REALTY

Approved Plan

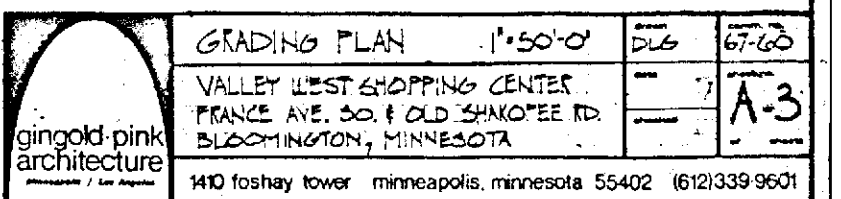

Approved Plan