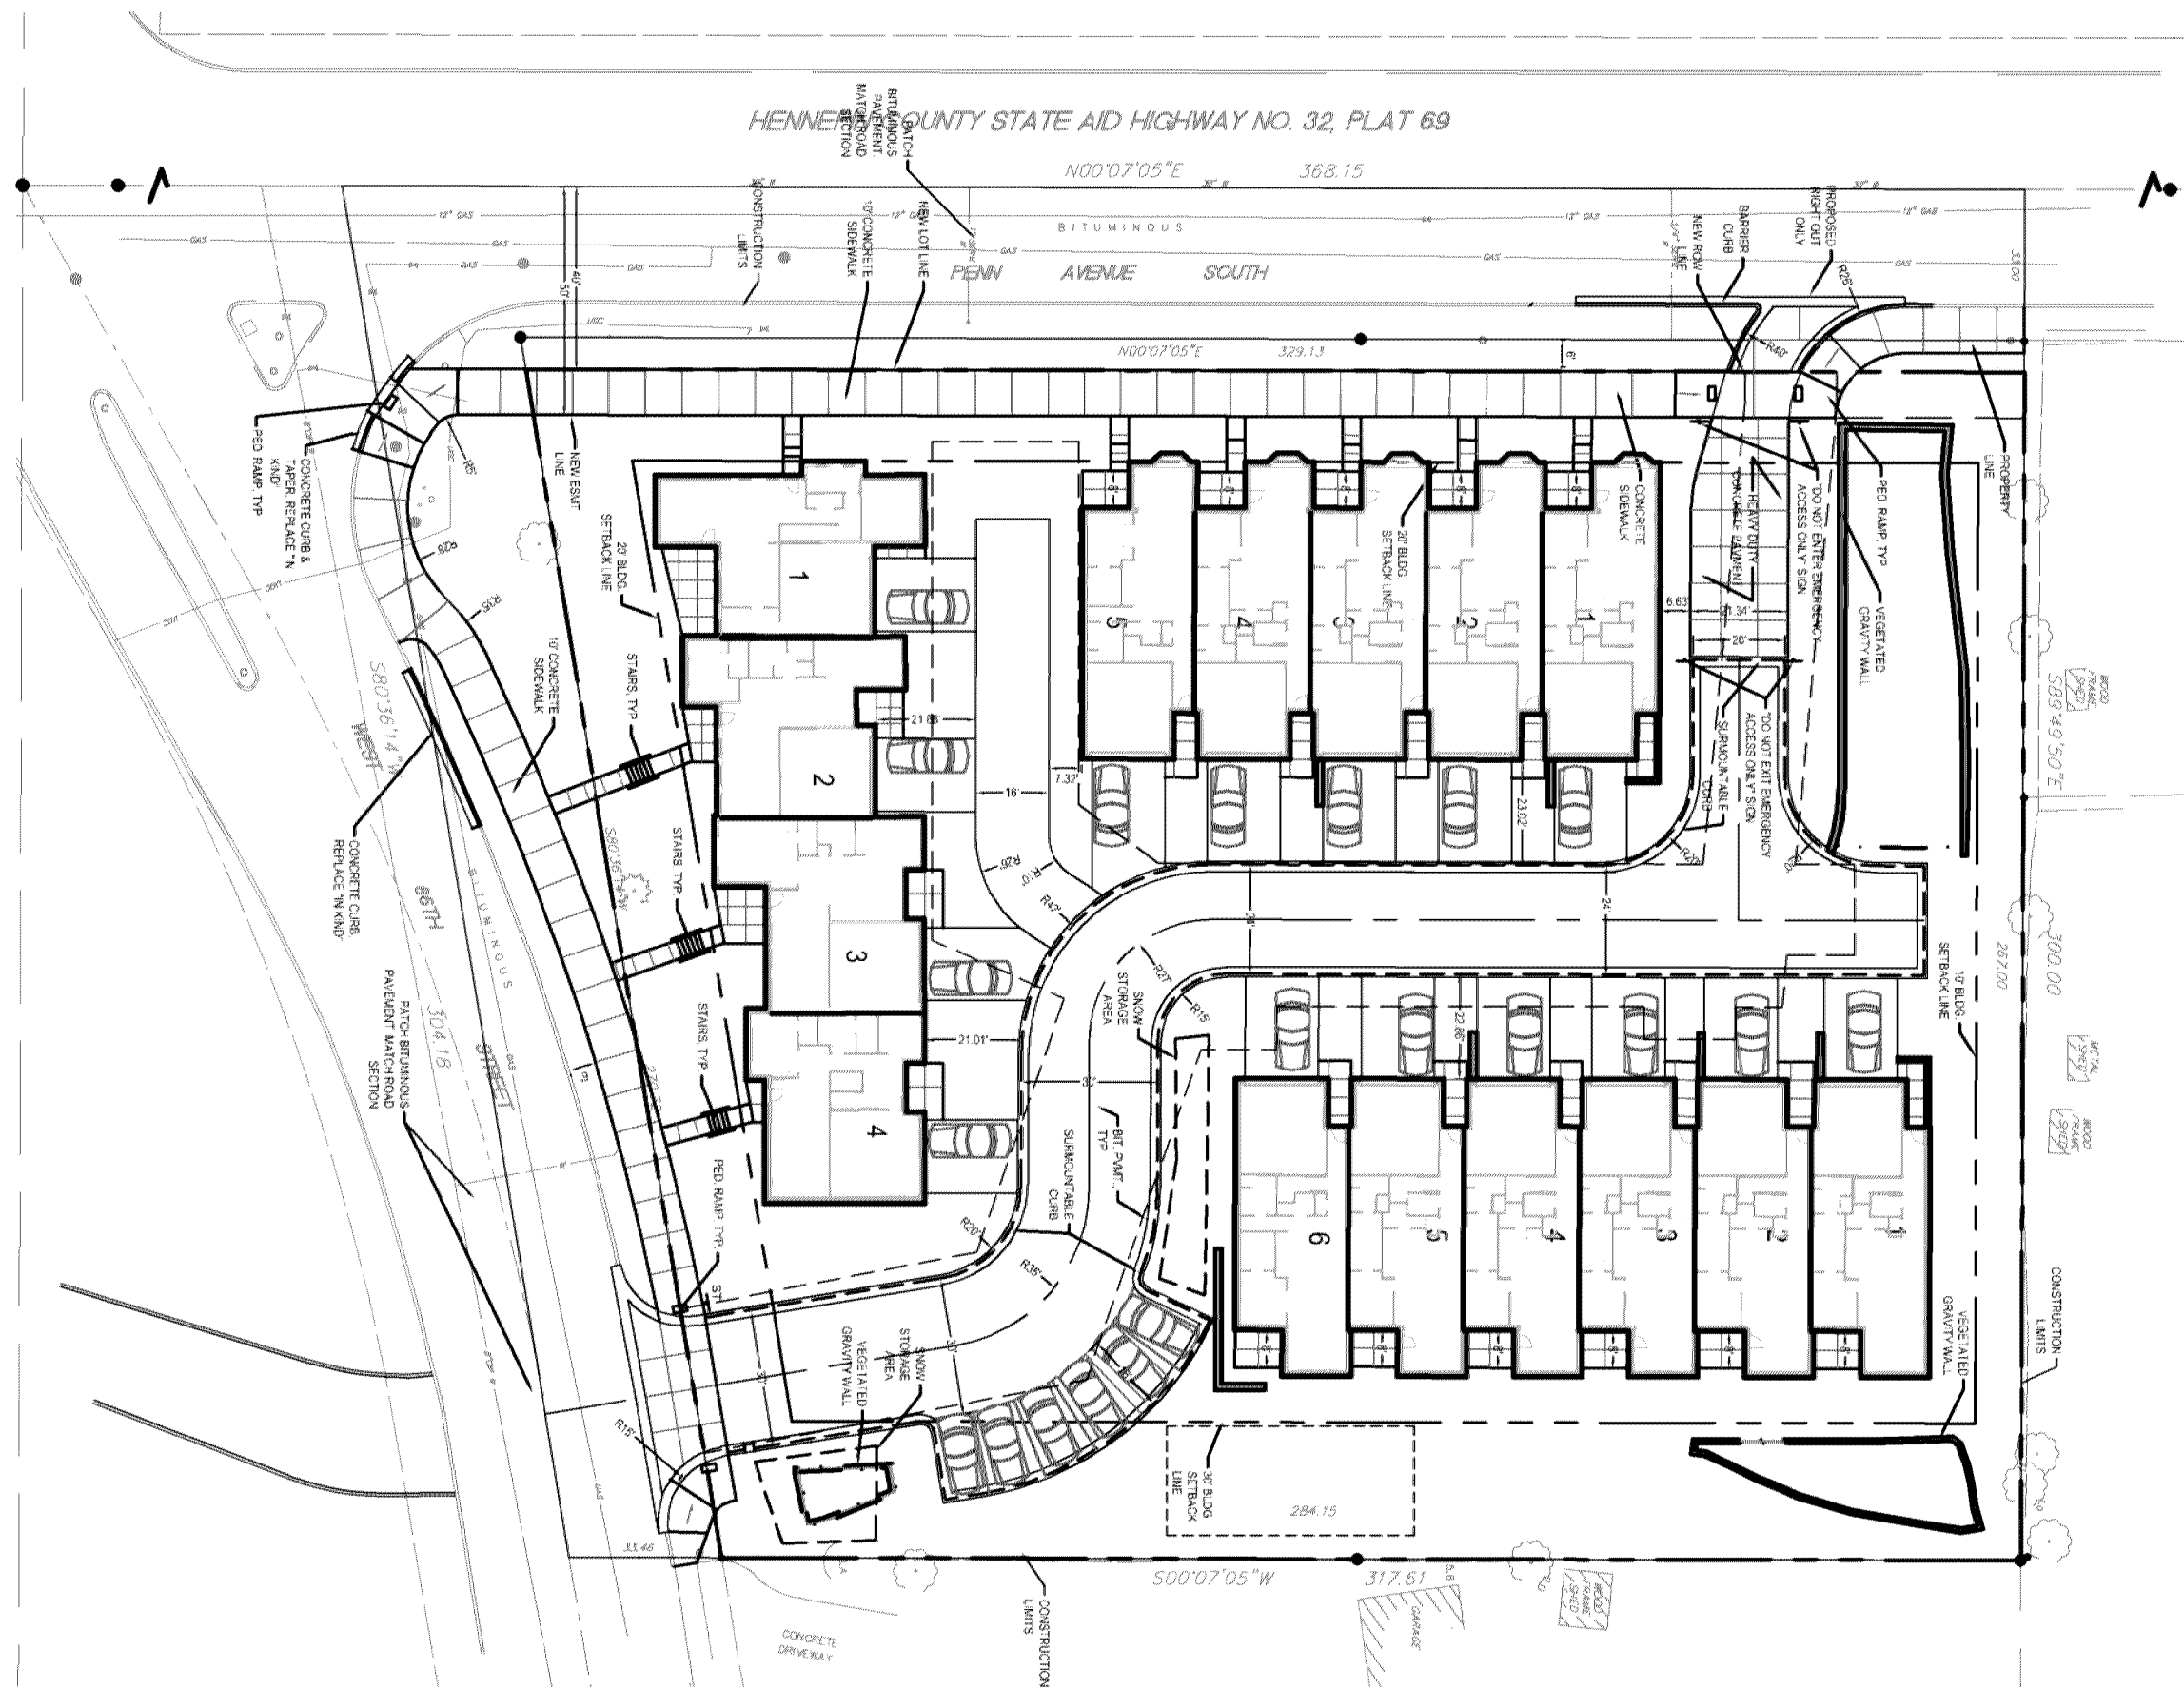


8525-8545 Penn Avenue S.


SITE PLAN


BLOOMINGTON, MINNESOTA

4931 W. 35TH ST., #200
ST. LOUIS PARK, MN 55416
952.250.2003 / 763.213.394
www.CivilSiteGroup.com

Project Number:	19239	Revision Number:	.
Issue Date:	02/26/21	Revision Date:	.

EX 1

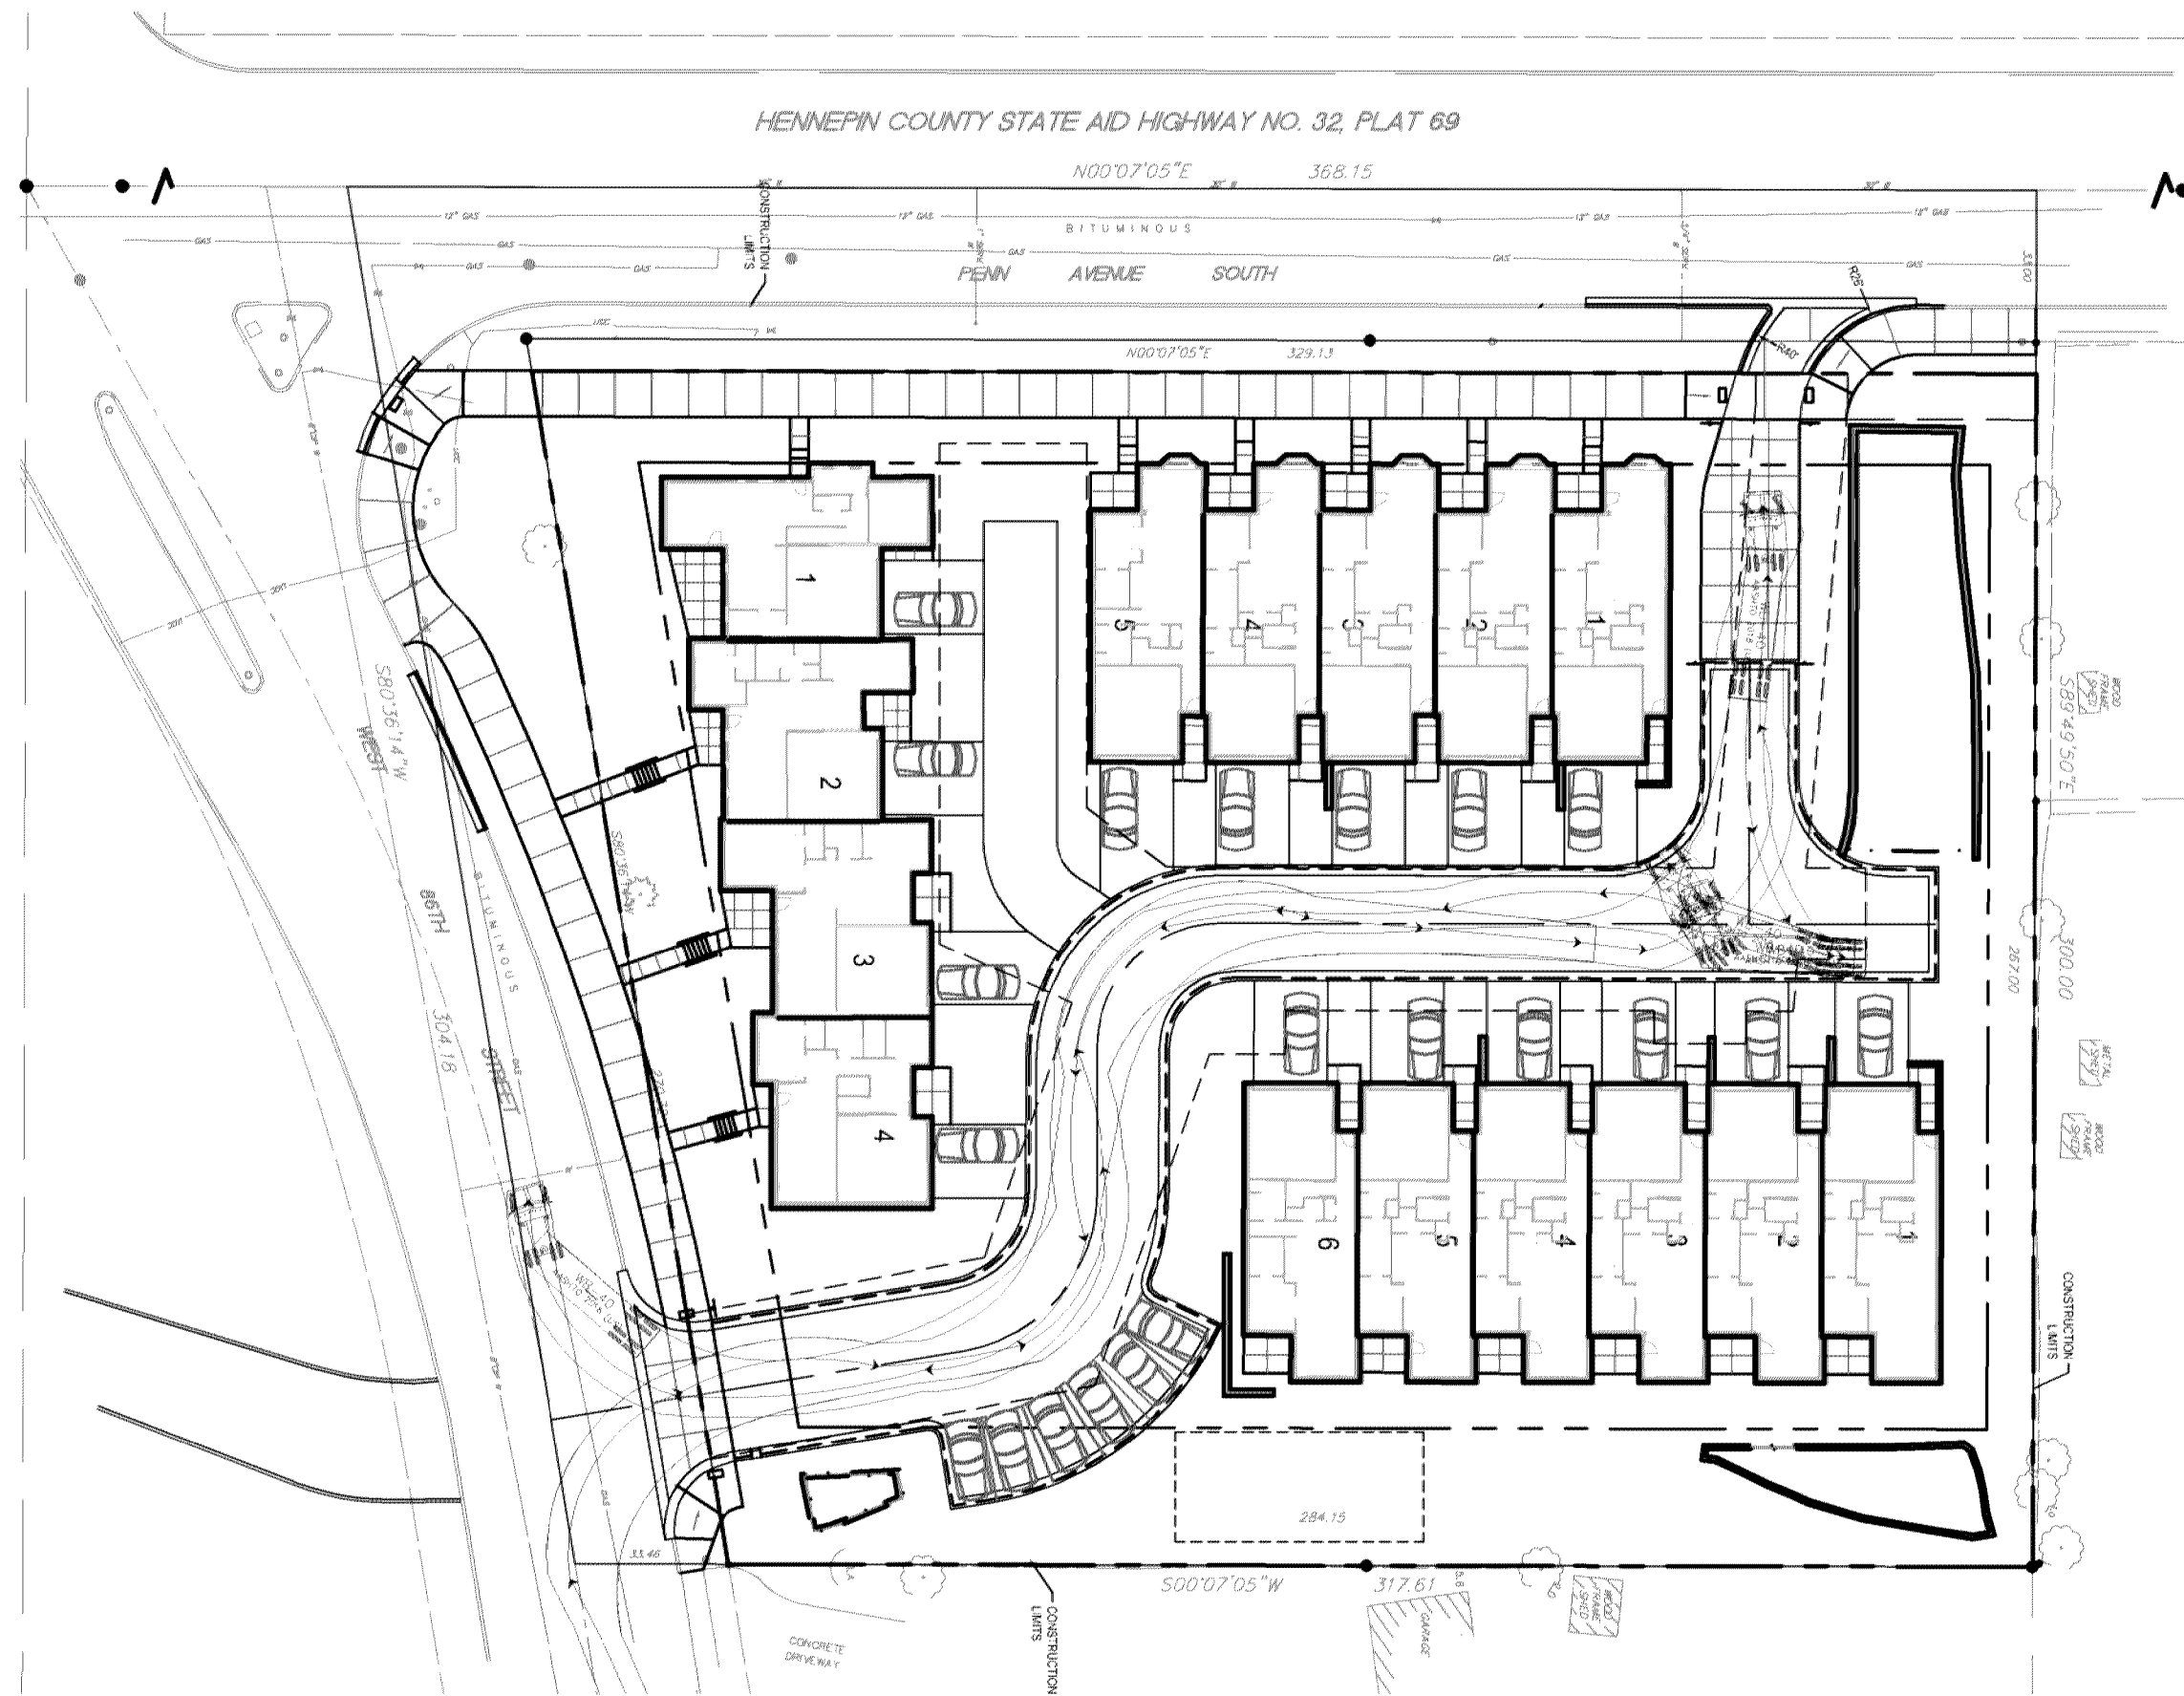

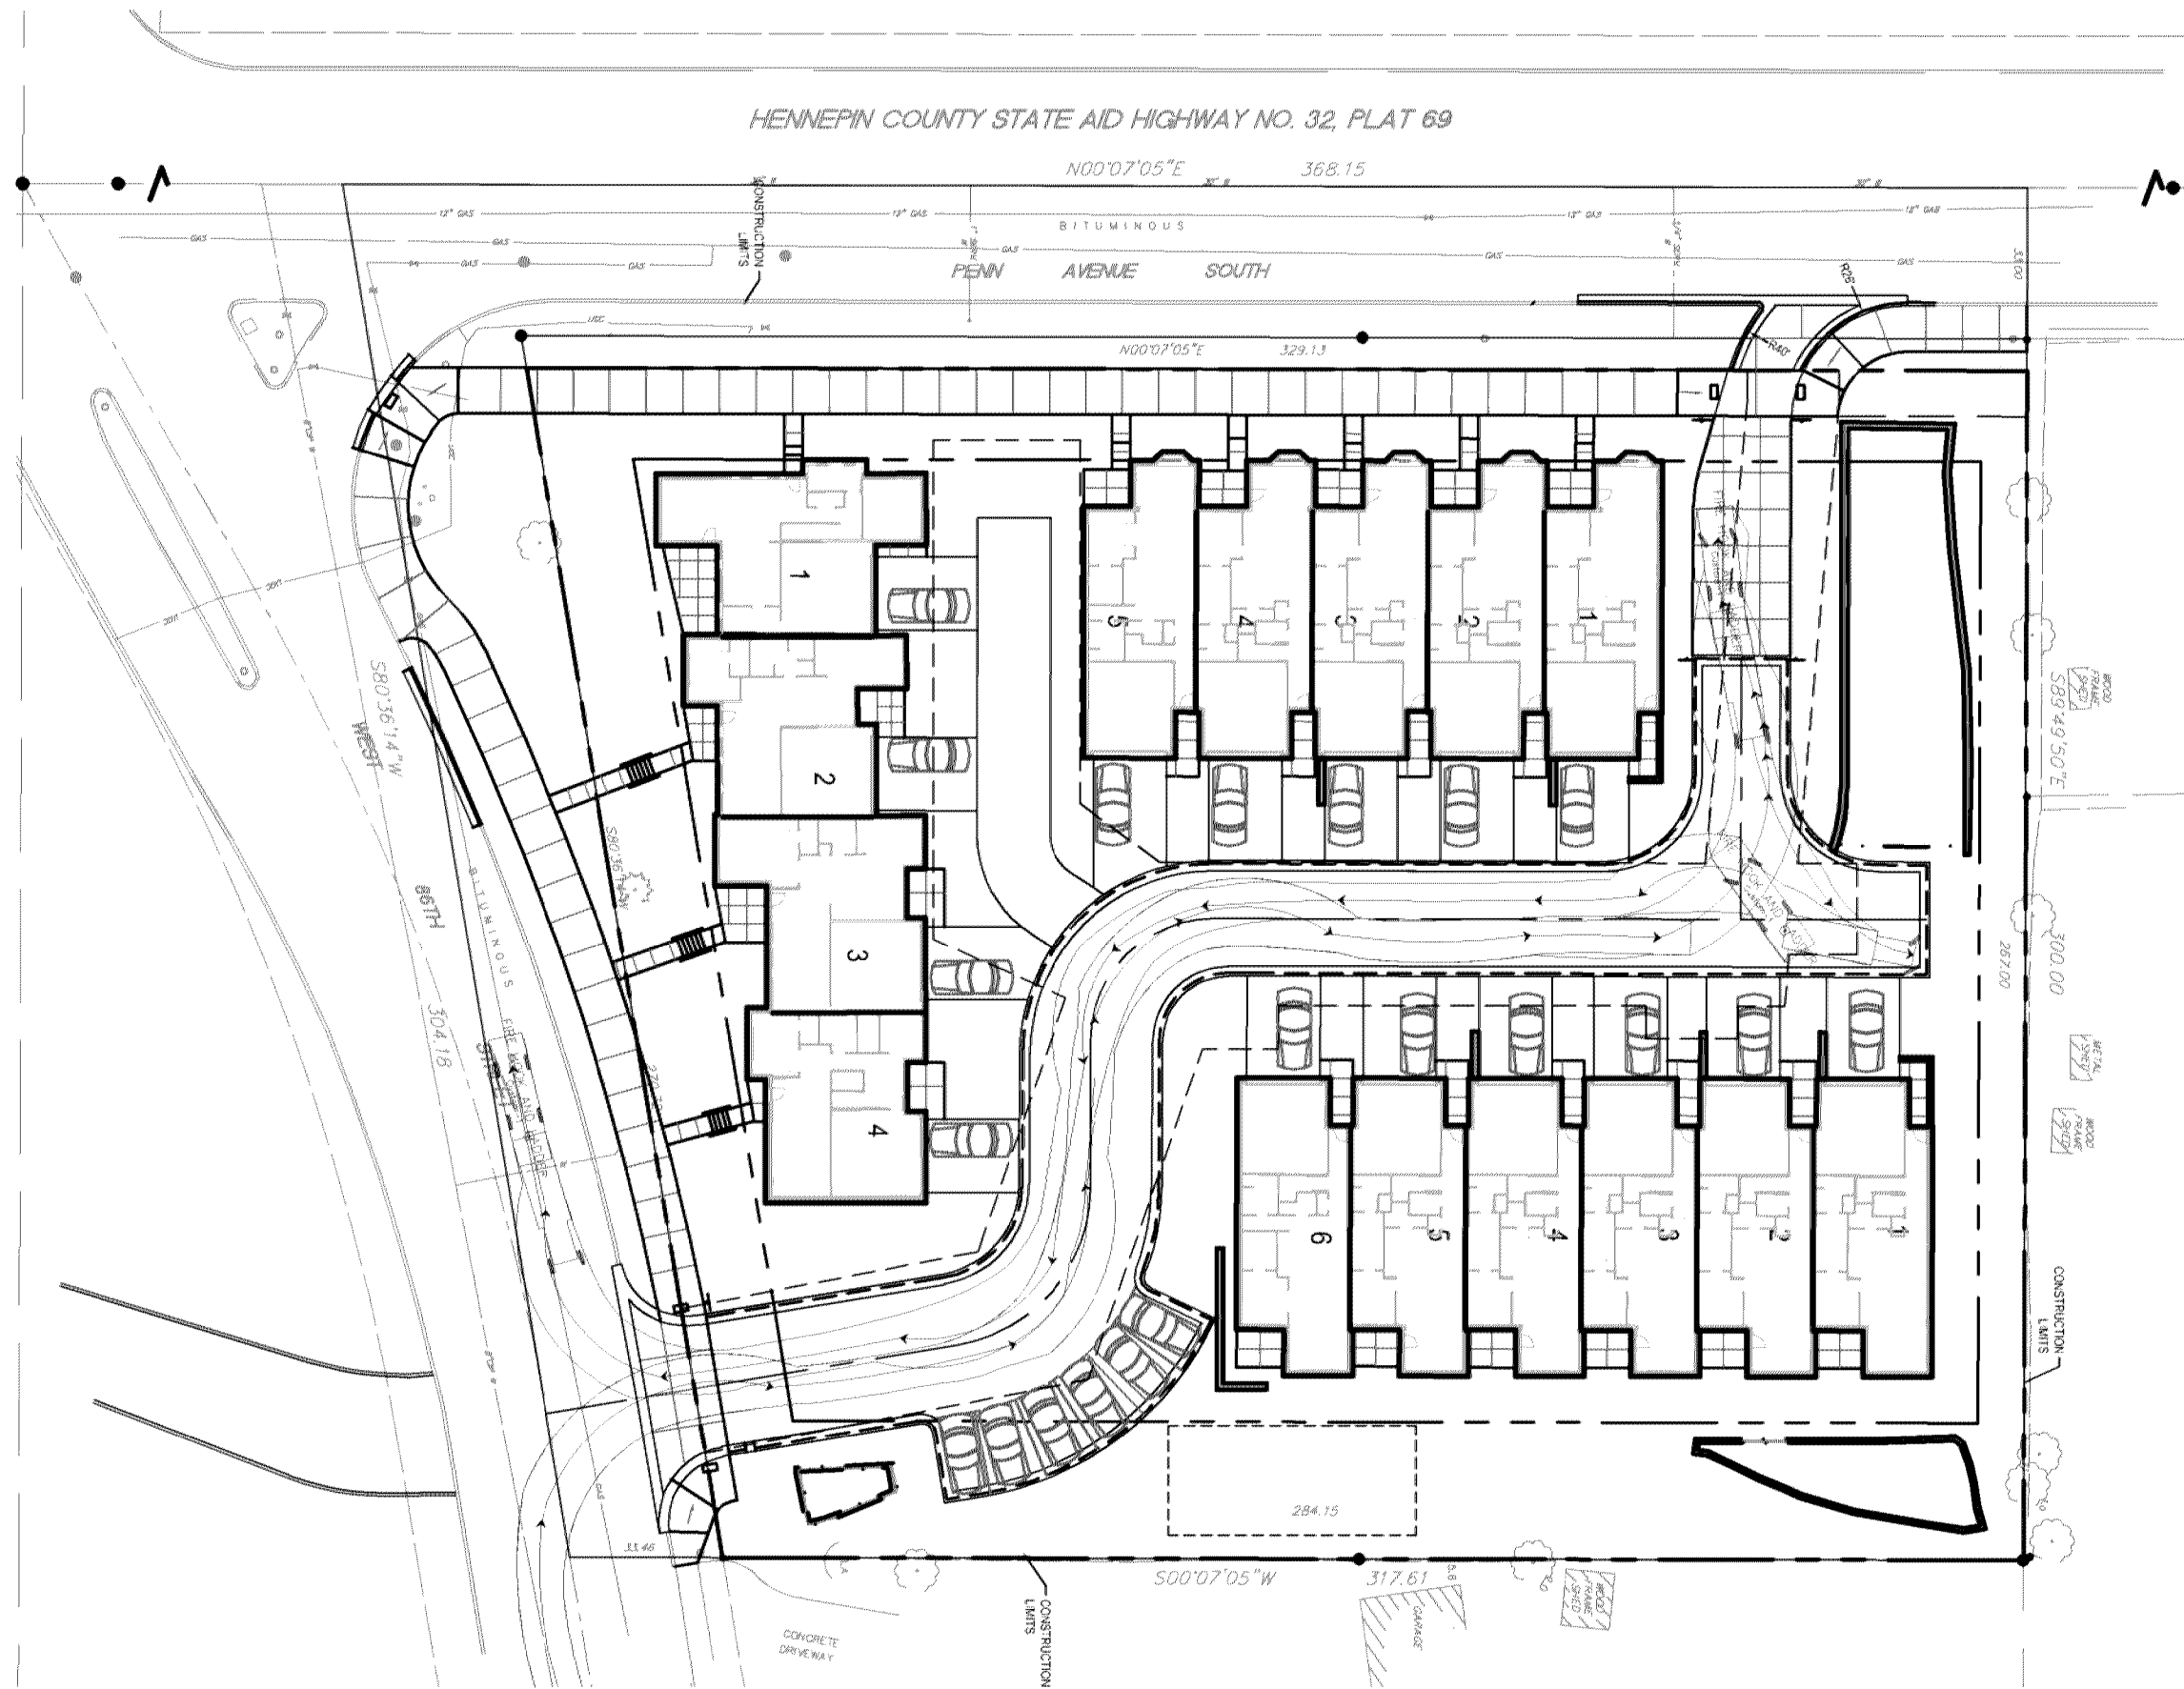

8525-8545 Penn Avenue S.

4931 W. 35TH ST., #200
ST. LOUIS PARK, MN 55416
952.250.2003 / 763.213.394
www.CivilSiteGroup.com

SITE PLAN HOOK AND LADDER TRUCK

BLOOMINGTON, MINNESOTA

Project Number: 19239 Revision Number:
Issue Date: 02/26/21 Revision Date:

EX 3