

PL202200038
PL2022-38

Current State plans show E 78th St eliminated from 5th Ave to Portland Ave.

Platting required. See platting comments.

It is desired parking lot should have some separation from the sidewalk along 5th Avenue.


Boulevard area in red must be restored.

Existing


Patio

Expansion



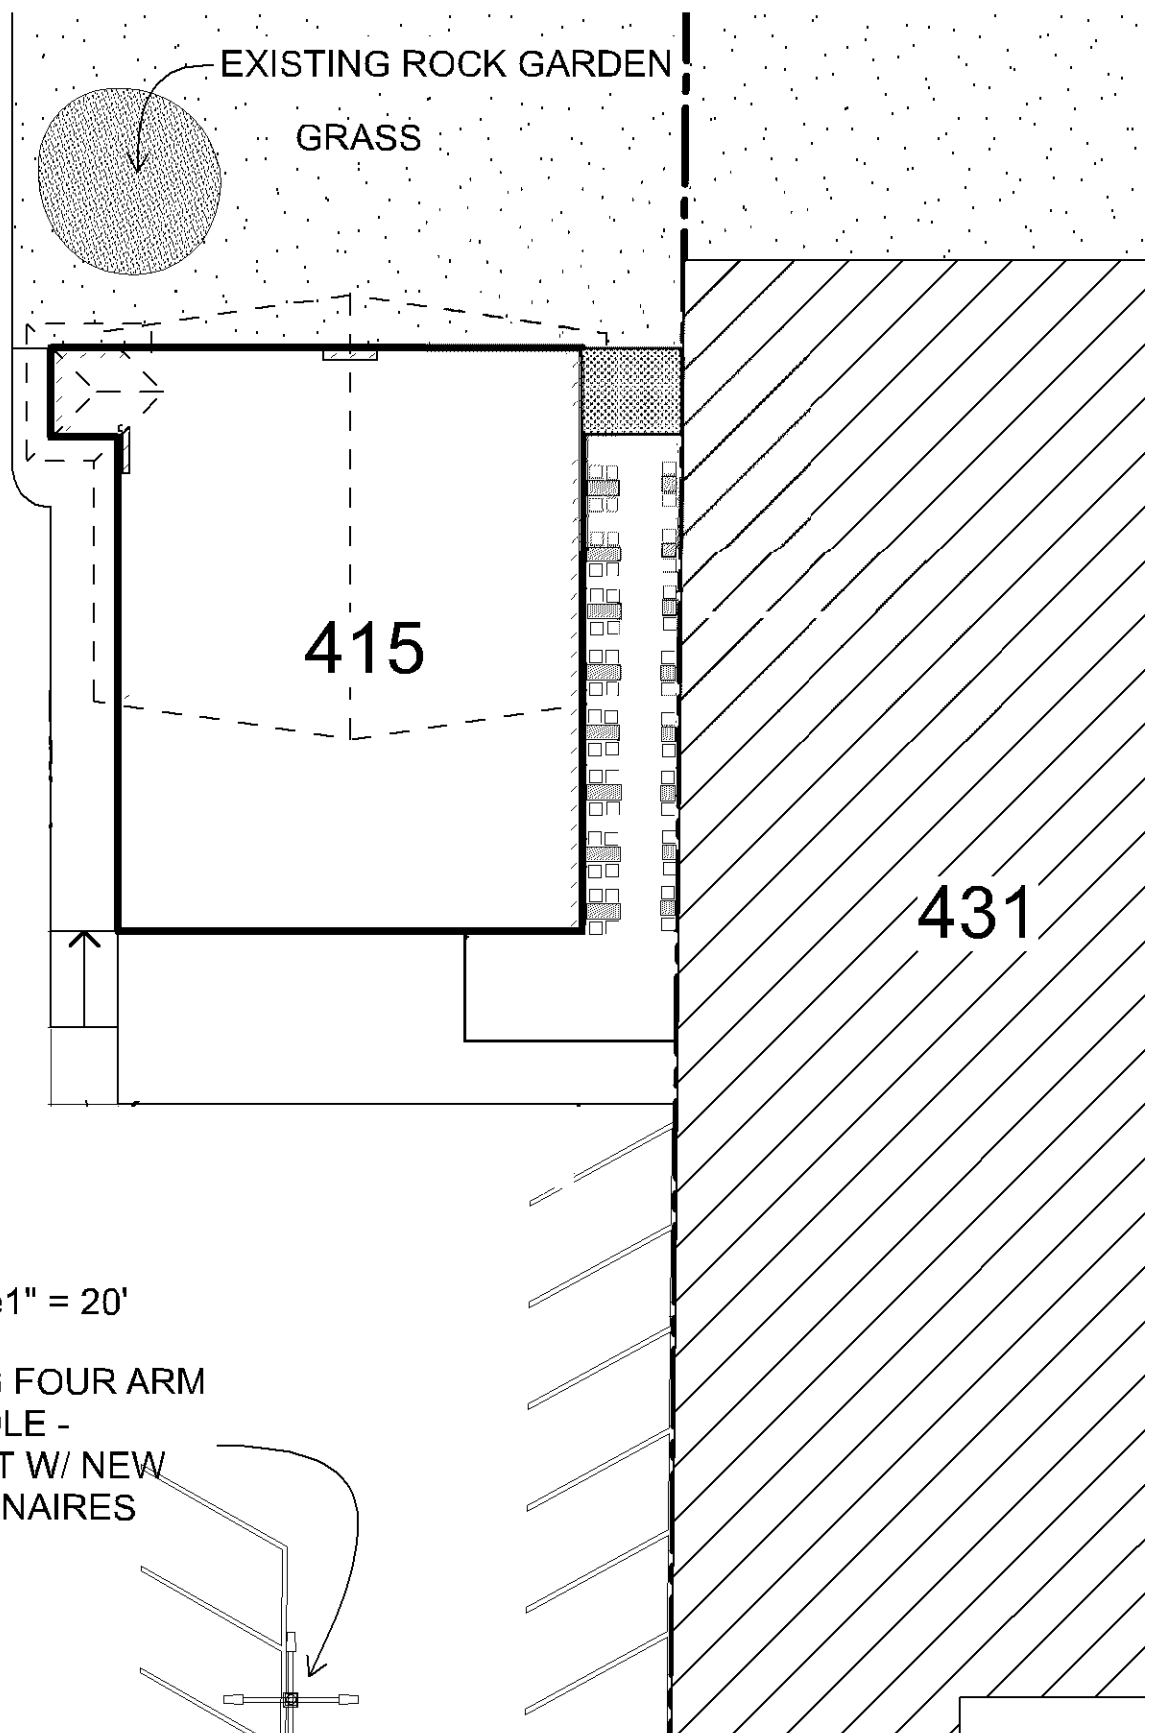

PL202200038
PL2022-38

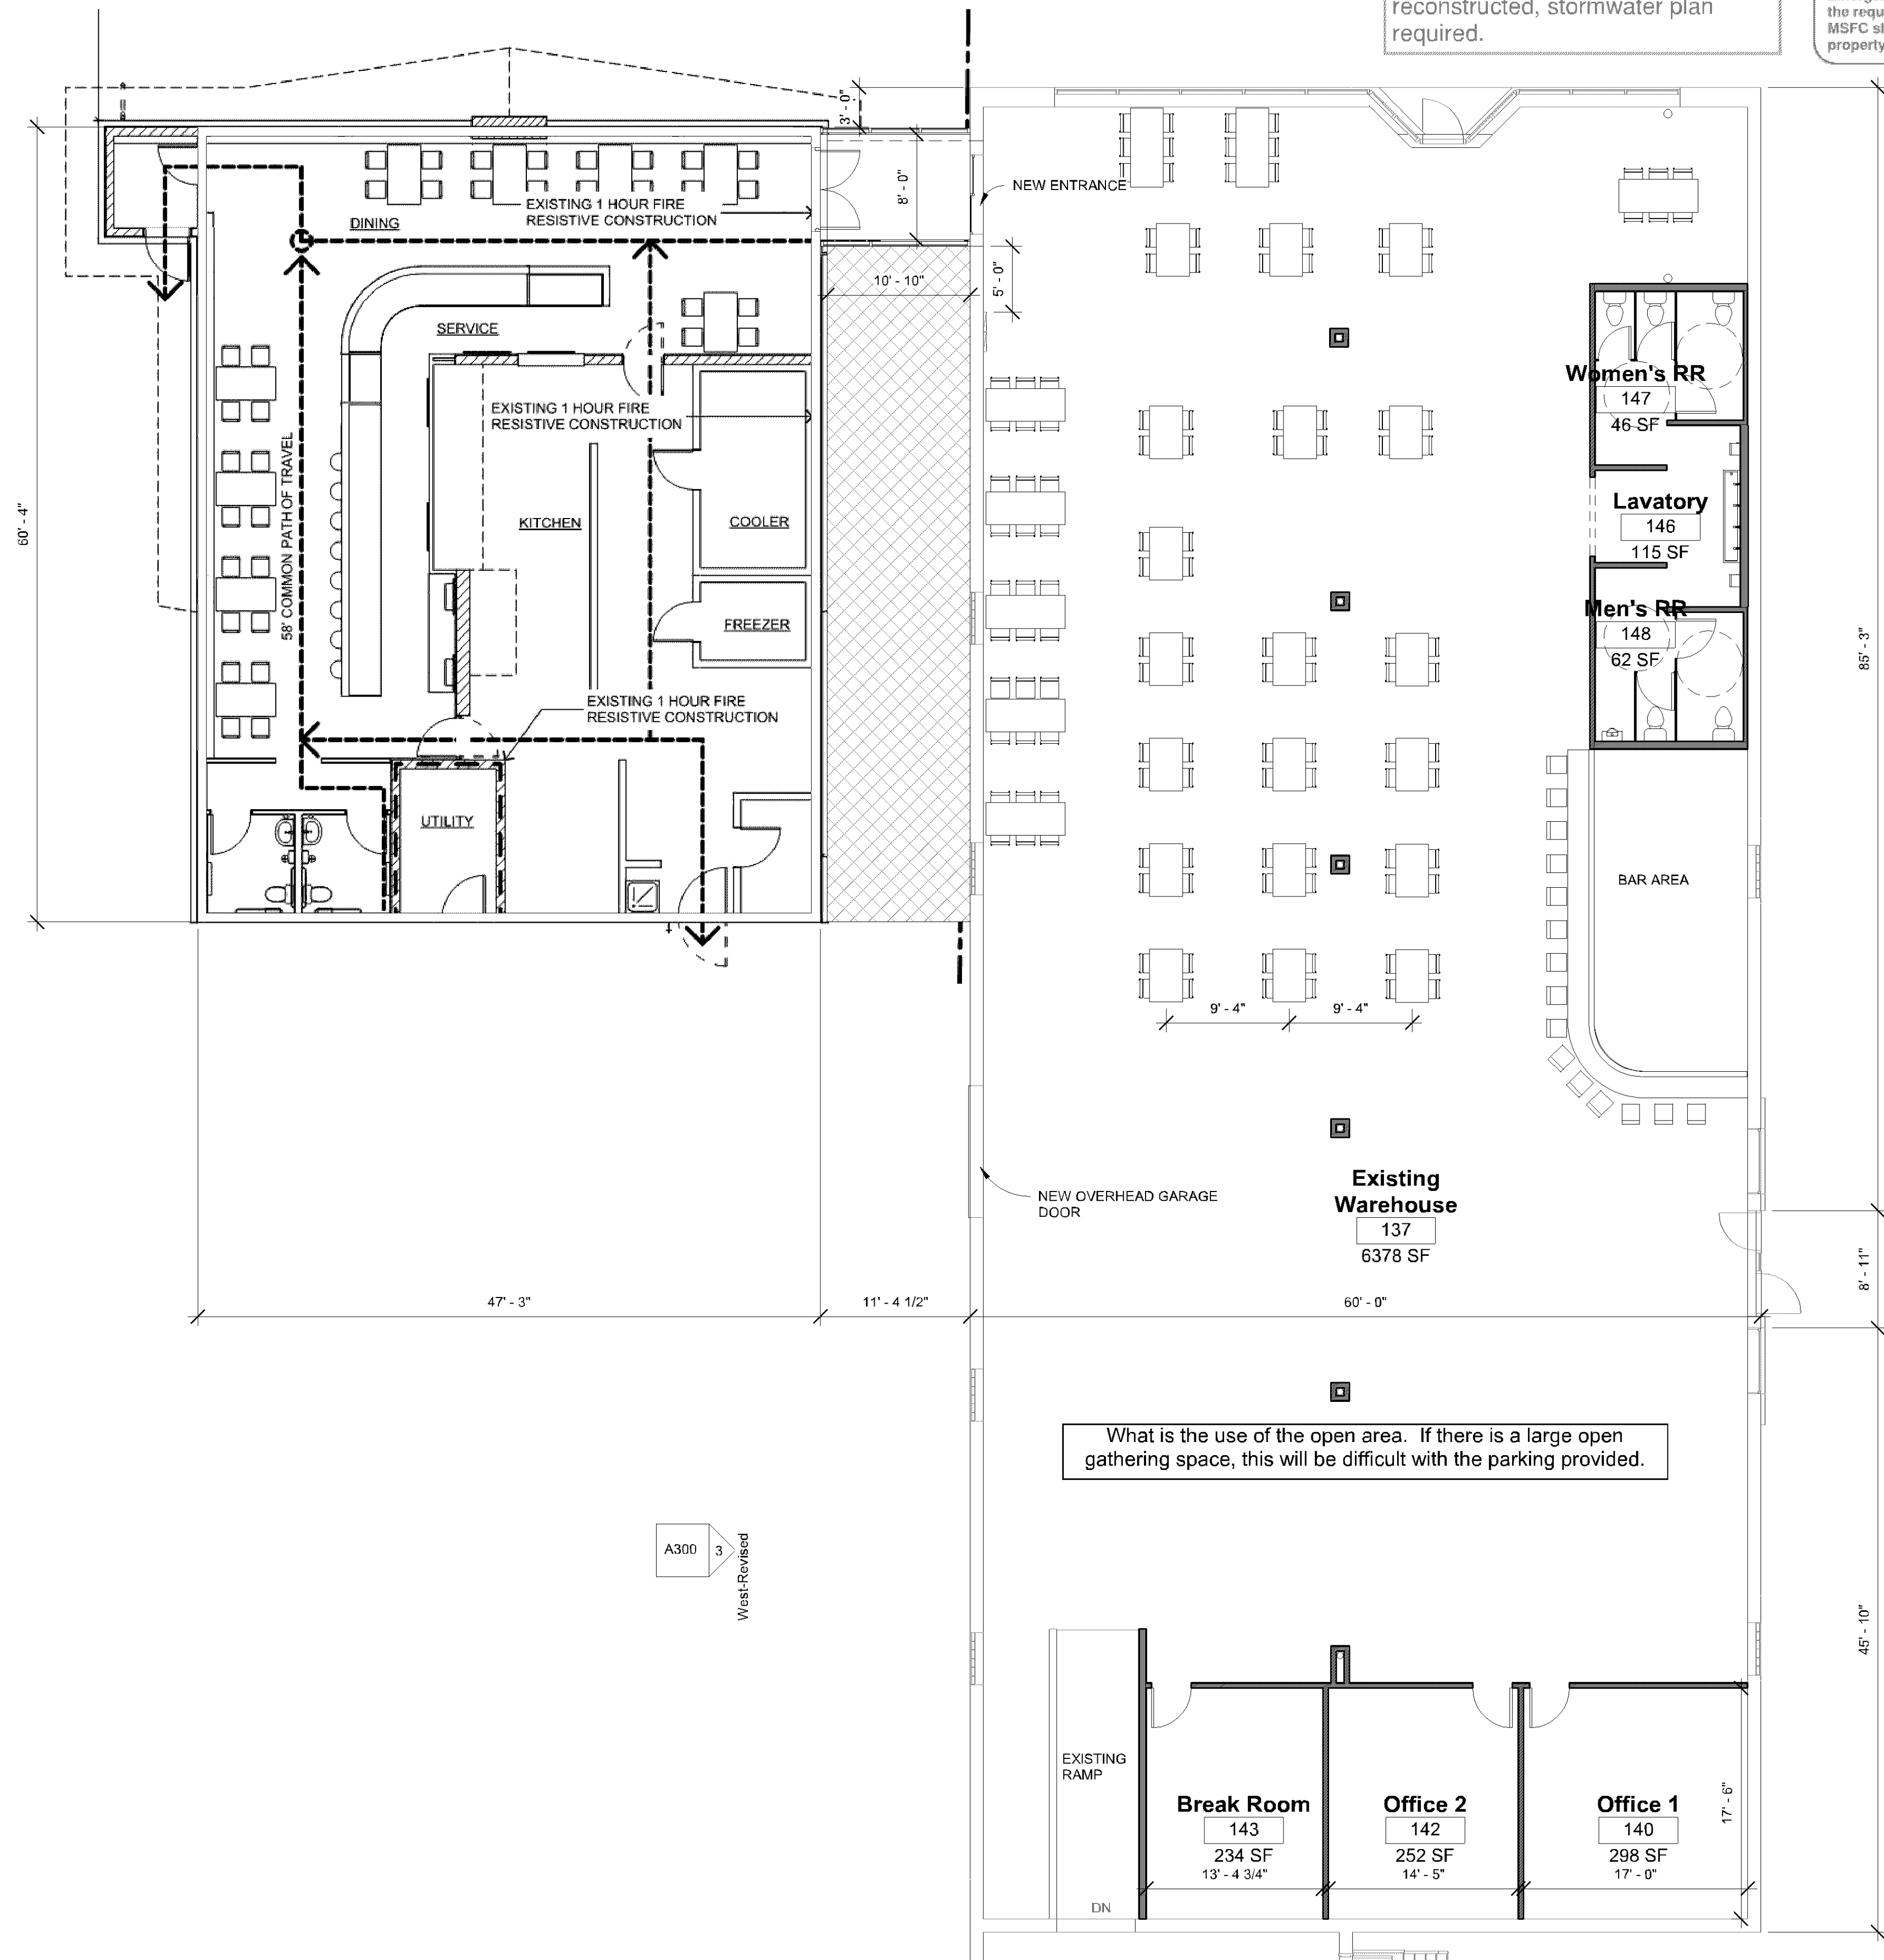

1 Level 1-Revised
1/8" = 1'-0"

CONCEPT 1

124 SEATS

copyright © InSpire Architects Inc 2017

Sheet Title: Plans
Project: La Cuatro Milpas
431 E 78th St
Bloomington, MN 55420

2022-08 project number 2016-31
Drawn by Author
Checked by Checker
Construction Documents

A101