



C:\Users\lisa\OneDrive\Documents\Bloomington Fire Station 4 - Electrical_Landmark3.dwg
3/17/2022 4:48:08 PM

© CNH ARCHITECTS, INC.

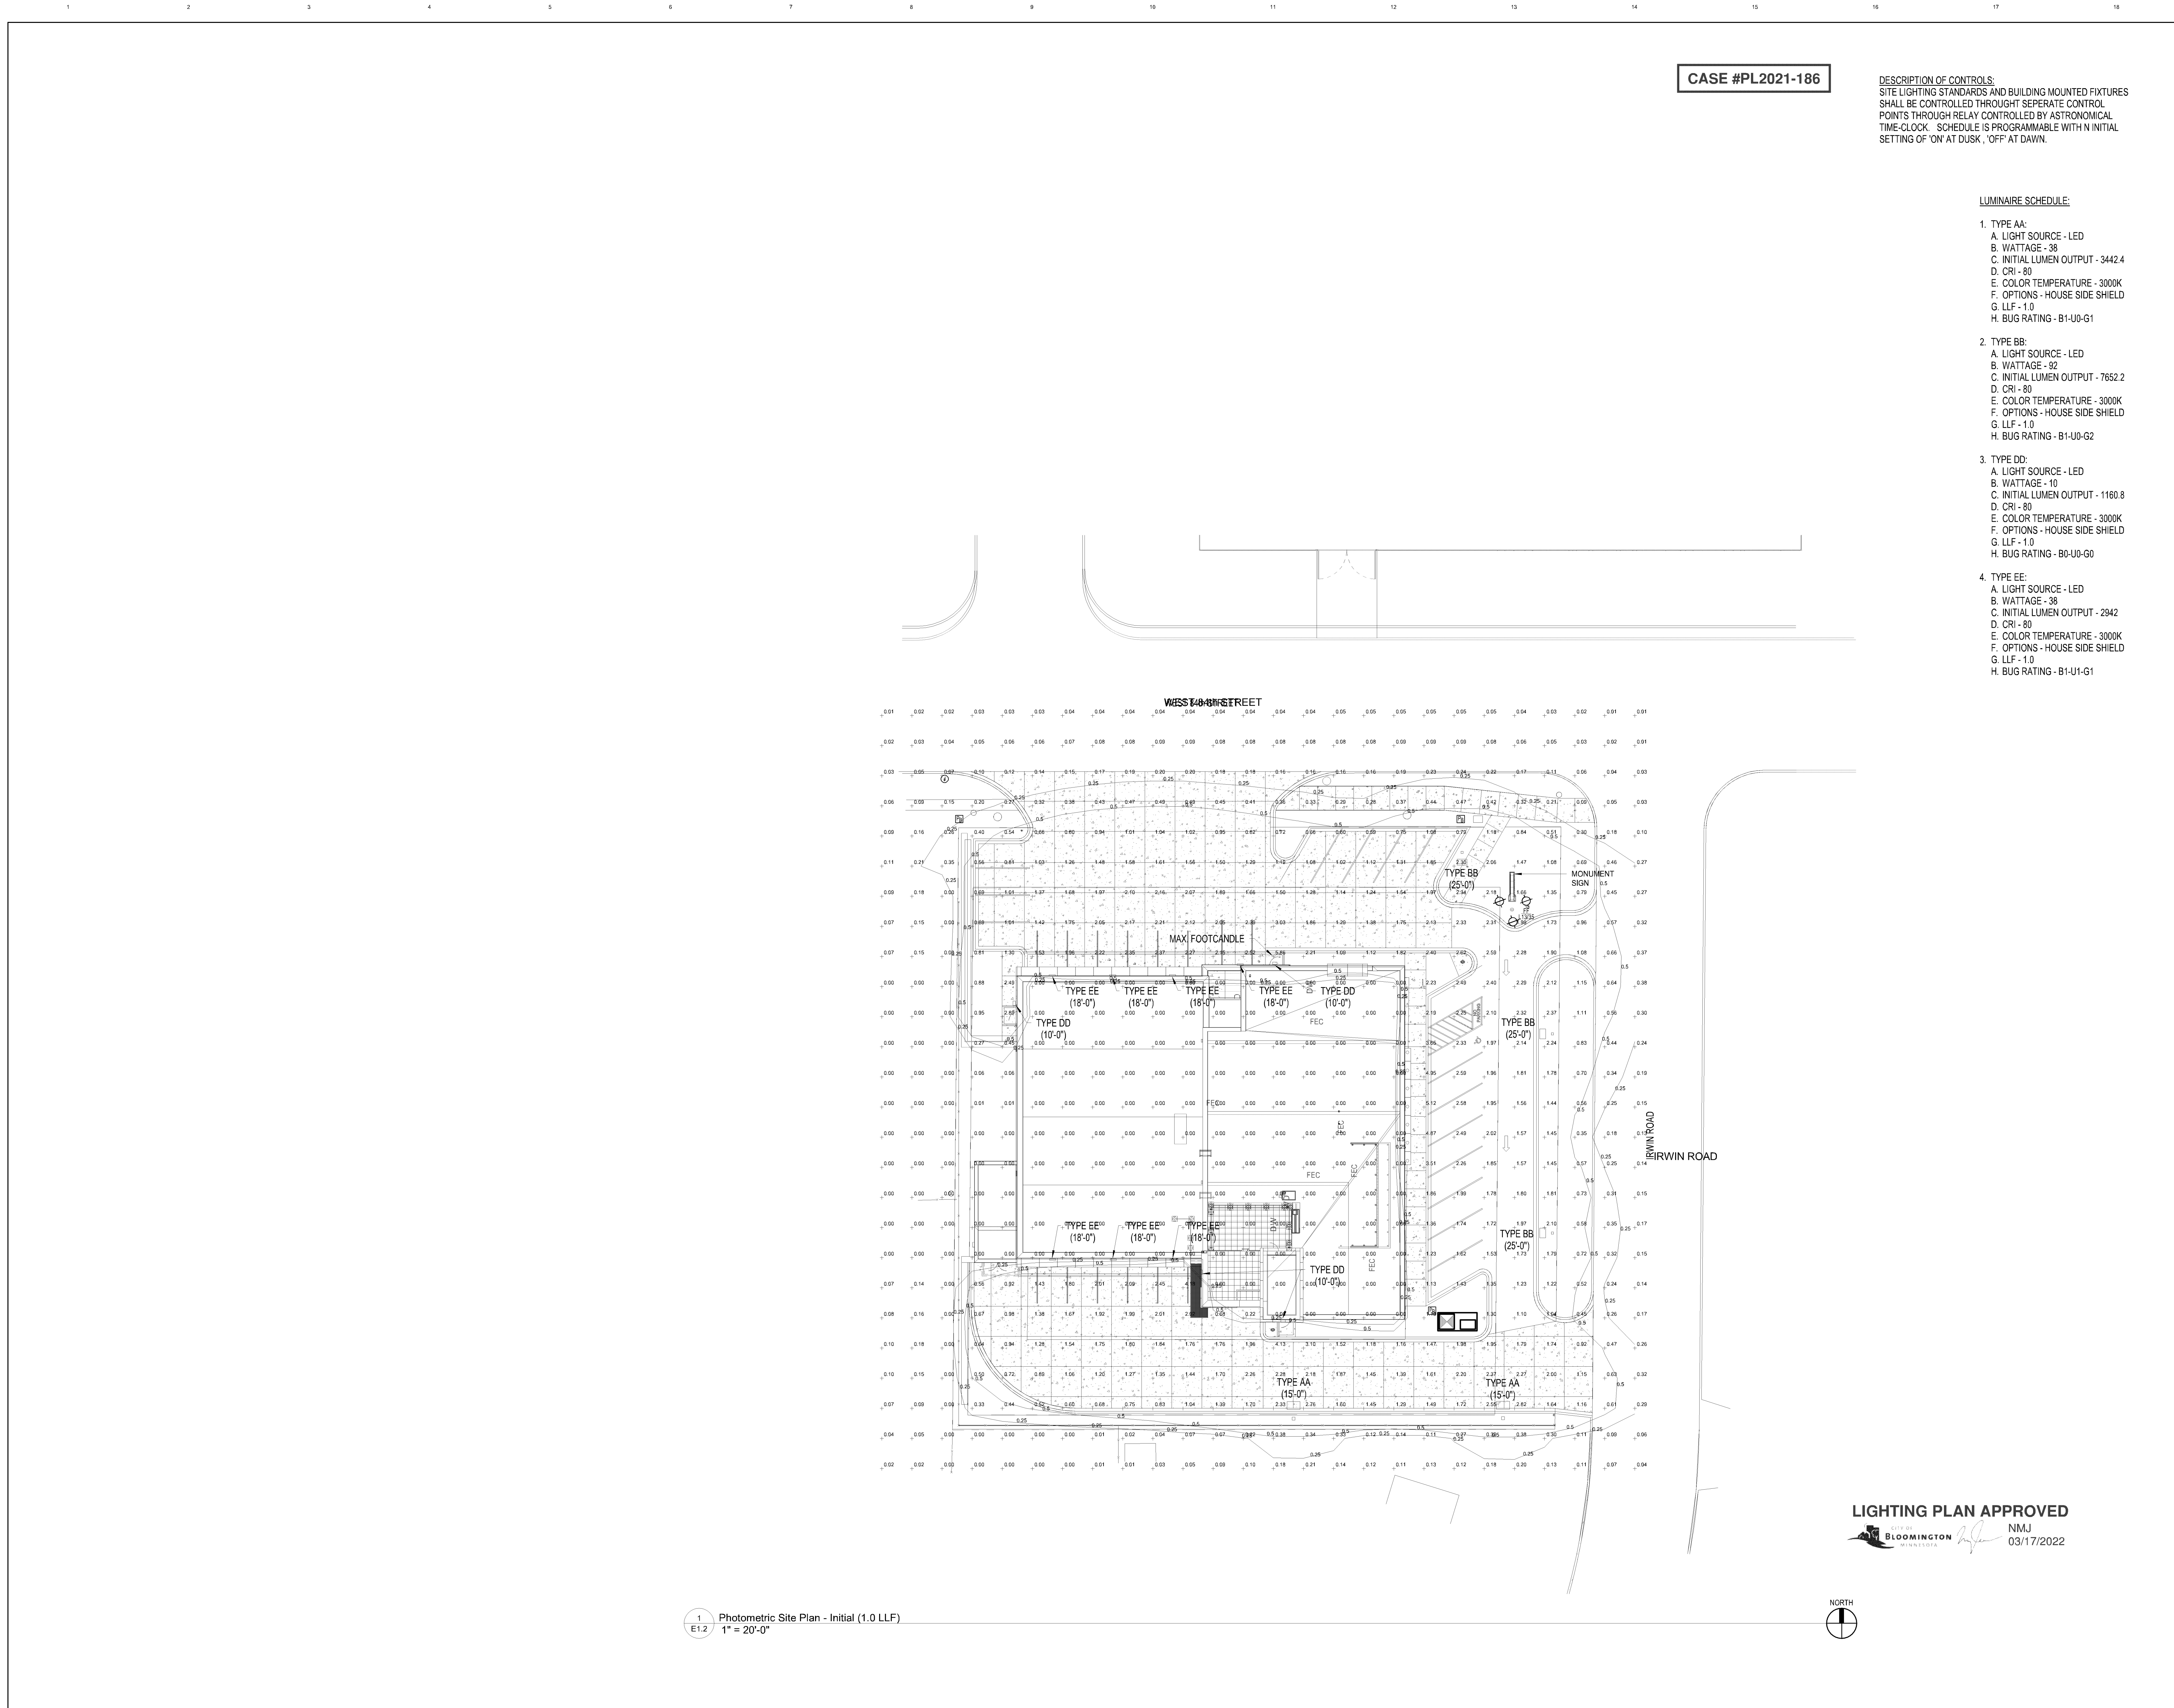

1
E1.2
Photometric Site Plan - Initial (1.0 LLF)
1" = 20'-0"

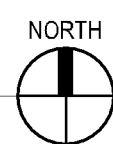

LIGHTING PLAN APPROVED
CITY OF BLOOMINGTON
NMJ
03/17/2022

CASE #PL2021-186

DESCRIPTION OF CONTROLS:
SITE LIGHTING STANDARDS AND BUILDING MOUNTED FIXTURES
SHALL BE CONTROLLED THROUGH SEPARATE CONTROL
POINTS THROUGH RELAY CONTROLLED BY ASTRONOMICAL
TIME-CLOCK. SCHEDULE IS PROGRAMMABLE WITH INITIAL
SETTING OF 'ON' AT DUSK, 'OFF' AT DAWN.

LUMINAIRE SCHEDULE:

- TYPE AA:**
A. LIGHT SOURCE - LED
B. WATTAGE - 38
C. INITIAL LUMEN OUTPUT - 3442.4
D. CRI - 80
E. COLOR TEMPERATURE - 3000K
F. OPTIONS - HOUSE SIDE SHIELD
G. LLF - 1.0
H. BUG RATING - B1-U0-G1
- TYPE BB:**
A. LIGHT SOURCE - LED
B. WATTAGE - 92
C. INITIAL LUMEN OUTPUT - 7652.2
D. CRI - 80
E. COLOR TEMPERATURE - 3000K
F. OPTIONS - HOUSE SIDE SHIELD
G. LLF - 1.0
H. BUG RATING - B1-U0-G2
- TYPE DD:**
A. LIGHT SOURCE - LED
B. WATTAGE - 10
C. INITIAL LUMEN OUTPUT - 1160.8
D. CRI - 80
E. COLOR TEMPERATURE - 3000K
F. OPTIONS - HOUSE SIDE SHIELD
G. LLF - 1.0
H. BUG RATING - B0-U0-G0
- TYPE EE:**
A. LIGHT SOURCE - LED
B. WATTAGE - 36
C. INITIAL LUMEN OUTPUT - 2942
D. CRI - 80
E. COLOR TEMPERATURE - 3000K
F. OPTIONS - HOUSE SIDE SHIELD
G. LLF - 1.0
H. BUG RATING - B1-U1-G1

Architects
CNH

7300 147TH WEST STREET, SUITE 504
APPLE VALLEY, MN 55124
(952) 431-4433

edl-dolejs
consulting engineers
interior design

ARCHITECT'S CERTIFICATE: THIS PLAN
WAS PREPARED BY ME OR UNDER MY
SUPERVISION AND I AM A LICENSED
PROFESSIONAL ENGINEER IN THE
STATE OF MINNESOTA.
PRINT NAME: Jay S. Huby P.E.
EDL-001-2021-186
DATE: 03/22/22
LIC. NO.: 44029

Bloomington Fire Station #4

4201 West 84th Street
Bloomington, MN 55437

REVISIONS:

CNH NO.: 19116
DATE: 11/22/21
Photometric Site Plan - Initial
(1.0 LLF)


E1.2

edl-dolejs 821-018

CONFORMED SET 01/28/22

C:\Users\lisa\2021-01-18 - edl-dolej R21 - Bloomington Fire Station 4 - Electrical_Landscaping3.dwg
3/17/2022 4:48:18 PM

© CNH ARCHITECTS, INC.

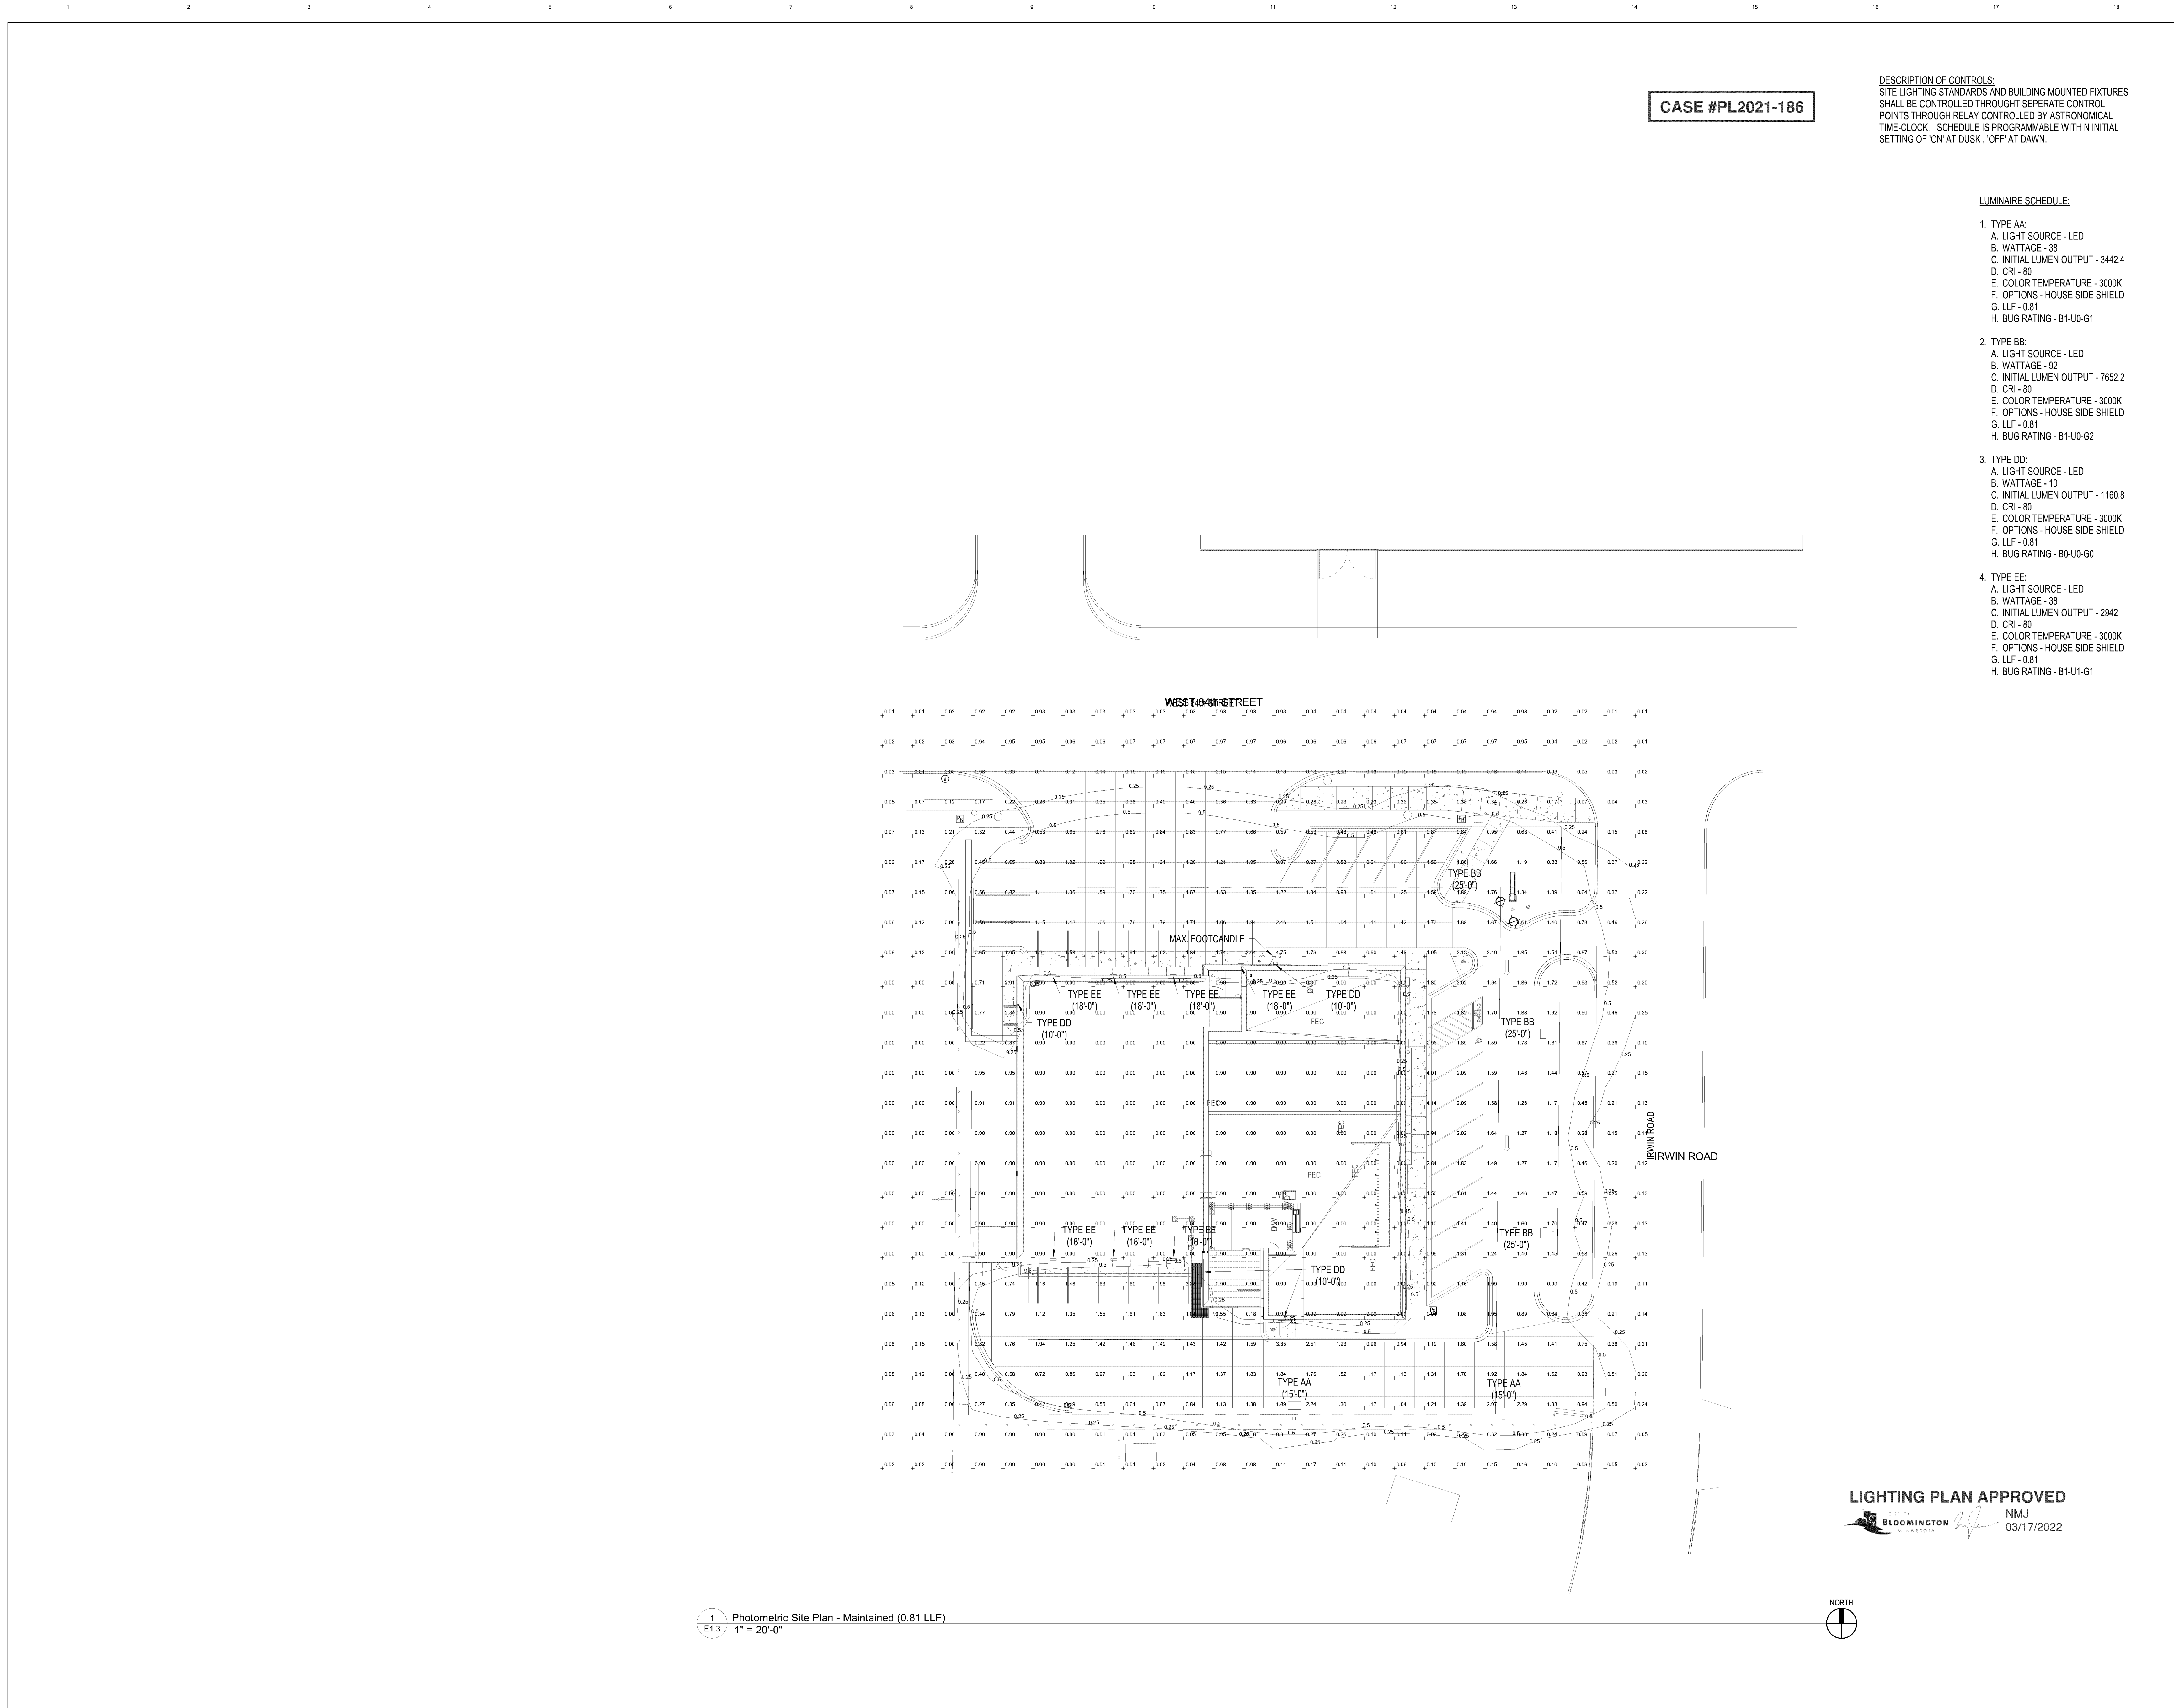

1
E1.3
Photometric Site Plan - Maintained (0.81 LLF)
1" = 20'-0"

CASE #PL2021-186

DESCRIPTION OF CONTROLS:
SITE LIGHTING STANDARDS AND BUILDING MOUNTED FIXTURES
SHALL BE CONTROLLED THROUGH SEPARATE CONTROL
POINTS THROUGH RELAY CONTROLLED BY ASTRONOMICAL
TIME-CLOCK. SCHEDULE IS PROGRAMMABLE WITH INITIAL
SETTING OF 'ON' AT DUSK, 'OFF' AT DAWN.

LUMINAIRE SCHEDULE:

1. TYPE AA:
A. LIGHT SOURCE - LED
B. WATTAGE - 38
C. INITIAL LUMEN OUTPUT - 3442.4
D. CRI - 80
E. COLOR TEMPERATURE - 3000K
F. OPTIONS - HOUSE SIDE SHIELD
G. LLF - 0.81
H. BUG RATING - B1-U0-G1
2. TYPE BB:
A. LIGHT SOURCE - LED
B. WATTAGE - 92
C. INITIAL LUMEN OUTPUT - 7652.2
D. CRI - 80
E. COLOR TEMPERATURE - 3000K
F. OPTIONS - HOUSE SIDE SHIELD
G. LLF - 0.81
H. BUG RATING - B1-U0-G2
3. TYPE DD:
A. LIGHT SOURCE - LED
B. WATTAGE - 10
C. INITIAL LUMEN OUTPUT - 1160.8
D. CRI - 80
E. COLOR TEMPERATURE - 3000K
F. OPTIONS - HOUSE SIDE SHIELD
G. LLF - 0.81
H. BUG RATING - B0-U0-G0
4. TYPE EE:
A. LIGHT SOURCE - LED
B. WATTAGE - 36
C. INITIAL LUMEN OUTPUT - 2942
D. CRI - 80
E. COLOR TEMPERATURE - 3000K
F. OPTIONS - HOUSE SIDE SHIELD
G. LLF - 0.81
H. BUG RATING - B1-U1-G1

LIGHTING PLAN APPROVED
CITY OF BLOOMINGTON NMJ
03/17/2022



Architects
CNH

7300 147TH WEST STREET, SUITE 504
APPLE VALLEY, MN 55124
(952) 431-4433

edl-dolej
consulting engineers
maintained / maintained

PROPERTY OF CITY OF BLOOMINGTON
THIS PLAN IS THE PROPERTY OF THE CITY OF BLOOMINGTON
AND IS NOT TO BE REPRODUCED OR TRANSMITTED IN ANY FORM
WITHOUT THE WRITTEN PERMISSION OF THE CITY OF BLOOMINGTON
PRINT NAME: Jay S. Huby P.E.
DESIGNED BY: J. S. Huby
DATE: 03/20/22
LIC. NO.: 44029

Bloomington Fire Station #4

4201 West 84th Street
Bloomington, MN 55437


REVISIONS:

CNH NO.: 19116
DATE: 11/22/21
Photometric Site Plan -
Maintained (0.81 LLF)

E1.3

edl-dolej R21-018

CONFORMED SET 01/28/22

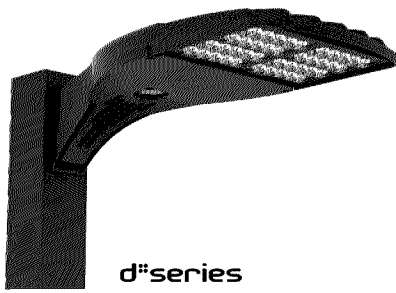

D-Series Size 0 LED Area Luminaire



Buy American

Catalog
Number

Notes

Type

AA

© 2021 Acuity Brands Lighting, Inc. All rights reserved.

Specifications

EPA: 0.95 ft²
(.09 m²)


Length: 26"
(66.0 cm)

Width: 13"
(33.0 cm)

Height₁: 3"
(7.62 cm)

Height₂: 7"
(17.8 cm)

Weight (max): 16 lbs
(7.25 kg)

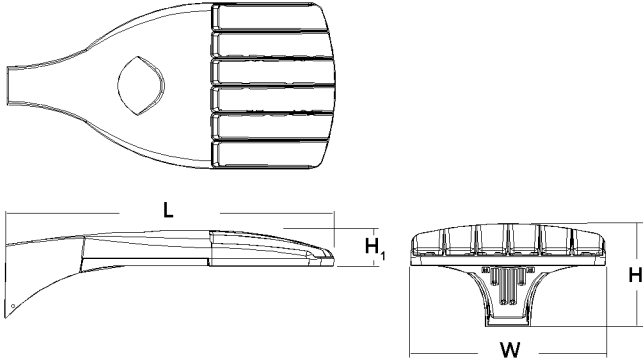

Introduction

The modern styling of the D-Series is striking yet unobtrusive - making a bold, progressive statement even as it blends seamlessly with its environment. The D-Series distills the benefits of the latest in LED technology into a high performance, high efficacy, long-life luminaire.

The outstanding photometric performance results in sites with excellent uniformity, greater pole spacing and lower power density. It is ideal for replacing up to 400W metal halide with typical energy savings of 70% and expected service life of over 100,000 hours.

Ordering Information

EXAMPLE: DSX0 LED P6 40K T3M MVOLT SPA NLTAIR2 PIRHN DDBXD

DSX0 LED

Series	LEDs	Color temperature	Distribution	Voltage	Mounting
DSX0 LED	Forward optics	30K 3000 K	T1S Type I short (Automotive)	MVOLT (120V-277V) ^{5,6}	Shipped included SPA Square pole mounting RPA Round pole mounting ¹⁰ WBA Wall bracket ³ SPUMBA Square pole universal mounting adaptor ¹¹ RPUMBA Round pole universal mounting adaptor ¹¹ Shipped separately KMA8 DDBXD U Mast arm mounting bracket adaptor (specify finish) ¹²
	P1 P5	40K 4000 K	T2S Type II short	XVOLT (277V-480V) ^{7,8,9}	
	P2 P6	50K 5000 K	T2M Type II medium	120 ⁶	
	P3 P7 ¹		T3S Type III short	208 ⁶	
	P4 ¹		T3M Type III medium	240 ⁶	
	Rotated optics		T4M Type IV medium	277 ⁶	
	P10 ² P12 ²		TFTM Forward throw medium	347 ⁶	
	P11 ² P13 ^{1,2}		T5VS Type V very short ³	480 ⁶	
			T5S Type V short ²		
			T5M Type V medium ³		
			T5W Type V wide ³		
			BLC Backlight control ⁴		
			LCCO Left corner cutoff ⁴		
			RCCO Right corner cutoff ⁴		

Control options	Other options	Finish required
Shipped installed NLTAIR2 nLight AIR generation 2 enabled ^{13, 4} PIRHN Network, high/low motion/ambient sensor ¹⁵ PER NEMA twist-lock receptacle only (control ordered separate) ¹⁵ PER5 Five-pin receptacle only (control ordered separate) ^{15, 17} PER7 Seven-pin receptacle only (leads exit fixture) (control ordered separate) ^{15, 17} DMG 0-10V dimming extend out back of housing for external control (control ordered separate) ¹⁸	Shipped installed HS House-side shield ²² SF Single fuse (120, 277, 347V) ⁵ DF Double fuse (208, 240, 480V) ⁵ L90 Left rotated optics ² R90 Right rotated optics ² DDL Diffused drop lens ²³ HA 50°C ambient operations ¹ BAA Buy America(n) Act Compliant Shipped separately BS Bird spikes ²² EGS External glare shield	DDBXD Dark bronze DBLXD Black DNAXD Natural aluminum DWHXD White DDBTXD Textured dark bronze DBLBXD Textured black DNATXD Textured natural aluminum DWHGXD Textured white
PIR High/low, motion/ambient sensor, 8-15' mounting height, ambient sensor enabled at 5fc ^{19, 20} PIRHN High/low, motion/ambient sensor, 15-30' mounting height, ambient sensor enabled at 5fc ^{19, 20} PIR1FC3V High/low, motion/ambient sensor, 8-15' mounting height, ambient sensor enabled at 1fc ^{19, 20} PIRHN1FC3V High/low, motion/ambient sensor, 15-30' mounting height, ambient sensor enabled at 1fc ^{19, 20} FAO Field adjustable output ²¹		

Ordering Information

Accessories

Ordered and shipped separately.

DLL127F 1.5 JU	Photocell - SSL twist-lock (120-277V) ¹⁴
DLL347F 1.5 CUL JU	Photocell - SSL twist-lock (347V) ¹⁴
DLL480F 1.5 CUL JU	Photocell - SSL twist-lock (480V) ¹⁴
DSHORT SBK U	Shorting cap ¹⁴
DSX0HS 20C U	House-side shield for P1, P2, P3 and P4 ²²
DSX0HS 30C U	House-side shield for P10, P11, P12 and P13 ²²
DSX0HS 40C U	House-side shield for P5, P6 and P7 ²²
DSX0DDL U	Diffused drop lens (polycarbonate) ²³
PUMBA DDBXD U*	Square and round pole universal mounting bracket adaptor (specify finish) ²³
KMA8 DDBXD U	Mast arm mounting bracket adaptor (specify finish) ²³
DSX0EGS (FINISH) U	External glare shield




For more control options, visit DTL and ROAM online.
Link to nLight Air 2

NOTES



- HA not available with P4, P7, and P13.
- P10, P11, P12 and P13 and rotated options (L90 or R90) only available together.
- Any Type 5 distribution with photocell, is not available with WBA.
- Not available with HS or DDL.
- MVOLT driver operates on any line voltage from 120-277V (50/60 Hz).
- Single fuse (SF) requires 120V, 277V or 347V. Double fuse (DF) requires 208V, 240V or 480V. XVOLT not available with fusing (SF or DF).
- XVOLT only suitable for use with P4, P7 and P13.
- XVOLT operates with any voltage between 277V and 480V.
- XVOLT not available with fusing (SF or DF) and not available with PIR, PIRH, PIRH1FC3V, PIRH1FC3V.
- Suitable for mounting to round poles between 3.5" and 12" diameter.
- Universal mounting brackets intended for retrofit on existing pre-drilled poles only. 1.5 G vibration load rating per ANCI C136.31. Only usable when pole's drill pattern is NOT Lithonia template #8.
- Must order fixture with SPA mounting. Must be ordered as a separate accessory; see Accessories information. For use with 2-3/8" diameter mast arm (not included).
- Must be ordered with PIRHN.
- Sensor cover available only in dark bronze, black, white and natural aluminum colors.
- Must be ordered with NLTAIR2. For more information on nLight Air 2 visit: [this link](#).
- Photocell ordered and shipped as a separate line item from Acuity Brands Controls. See accessories. Shorting Cap included.
- If ROAM® node required, it must be ordered and shipped as a separate line item from Acuity Brands Controls. Shorting Cap included.
- DMG not available with PIRHN, PER5, PER7, PIR, PIRH, PIRH1FC3V or PIRH1FC3V, FAO.
- Reference Controls Options table on page 4.
- Reference Motion Sensor Default Table on page 4 to see functionality.
- Not available with other dimming controls options.
- Not available with BLC, LCCO and RCCO distribution.
- Must be ordered with fixture for factory pre-drilling.
- Requires luminaire to be specified with PER, PER5 or PER7 option. See Controls Table on page 4.
- For retrofit use only. Only usable when pole's drill pattern is NOT Lithonia template #8.

20

EGS – External Glare Shield

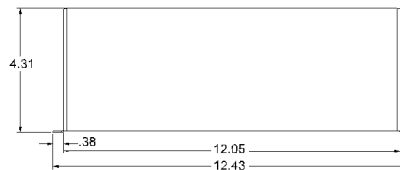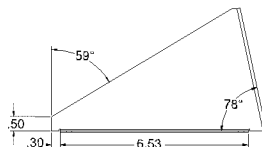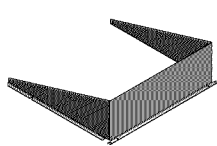

Drilling

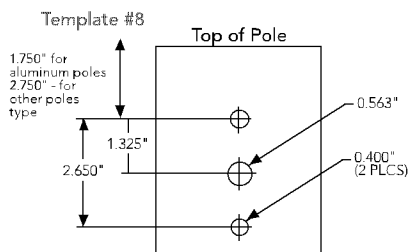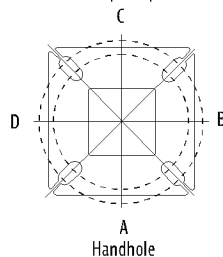HANDHOLE ORIENTATION
(from top of pole)

Tenon Mounting Slipfitter

Tenon O.D.	Mounting	Single Unit	2 @ 180	2 @ 90	3 @ 90	3 @ 120	4 @ 90
2-3/8"	RPA	AS3-5 190	AS3-5 280	AS3-5 290	AS3-5 390	AS3-5 320	AS3-5 490
2-7/8"	RPA	AST25-190	AST25-280	AST25-290	AST25-390	AST25-320	AST25-490
4"	RPA	AST35-190	AST35-280	AST35-290	AST35-390	AST35-320	AST35-490

Mounting Option	Drilling Template	Single	2 @ 180	2 @ 90	3 @ 90	3 @ 120	4 @ 90
Head Location		Side B	Side B & D	Side B & C	Side B, C & D	Round Pole Only	Side A, B, C & D
Drill Nomenclature	#8	DM19AS	DM28AS	DM29AS	DM39AS	DM32AS	DM49AS
Minimum Acceptable Outside Pole Dimension							
SPA	#8	2-7/8"	2-7/8"	3.5"	3.5"		3.5"
RPA	#8	2-7/8"	2-7/8"	3.5"	3.5"	3"	3.5"
SPUMBA	#5	2-7/8"	3"	4"	4"		4"
RPUMBA	#5	2-7/8"	3.5"	5"	5"	3.5"	5"

DSX0 Area Luminaire - EPA

*Includes luminaire and integral mounting arm. Other tenons, arms, brackets or other accessories are not included in this EPA data.



Fixture Quantity & Mounting Configuration	Single DM19	2 @ 180 DM28	2 @ 90 DM29	3 @ 90 DM39	3 @ 120 DM32	4 @ 90 DM49
Mounting Type						
DSX0 LED	0.950	1.900	1.830	2.850	2.850	3.544

Photometric Diagrams


To see complete photometric reports or download .ies files for this product, visit Lithonia Lighting's D-Series Area Size U homepage.

Isofootcandle plots for the DSX0 LED 40C 1000 40K. Distances are in units of mounting height (20').


LEGEND

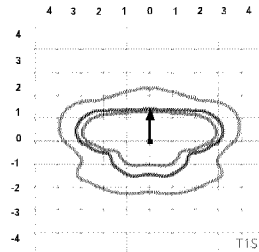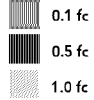


Test No.

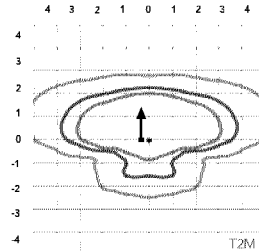


Test No.

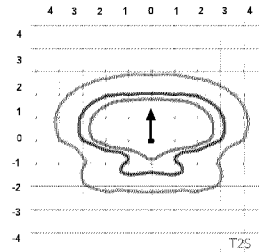


Test No. LTL23457P25 tested in accordance with IESNA LM-79-08.

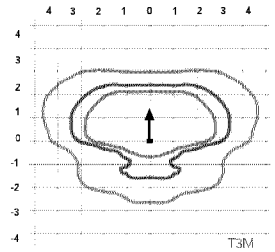


Test No. LTL23457P25 tested in accordance with IESNA LM-79-08.

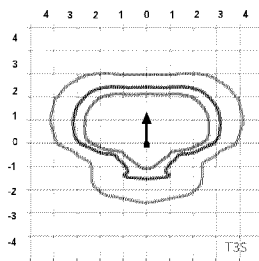


Test No. LTL23457P25 tested in accordance with IESNA LM-79-08.

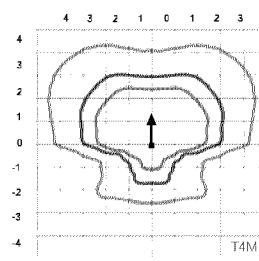


Test No.

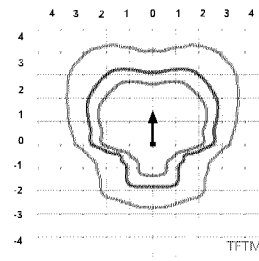


Test No.

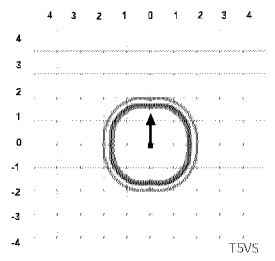


Test No.

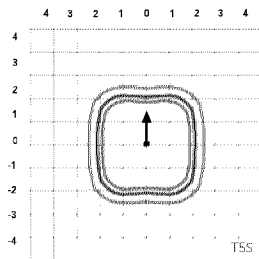


Test No.

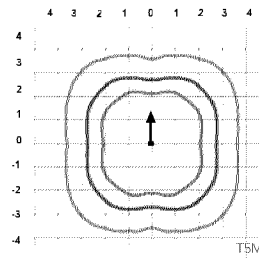


Test No.

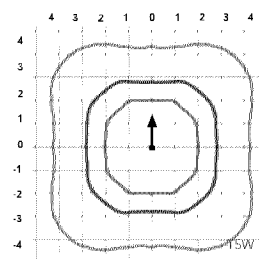


Test No. LTL23457P25 tested in accordance with IESNA LM-79-08.

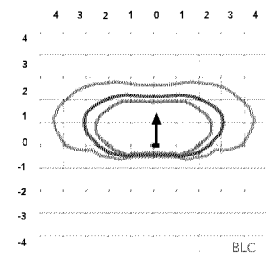

Test No.

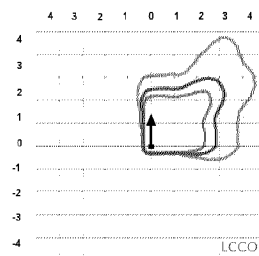

Test No.

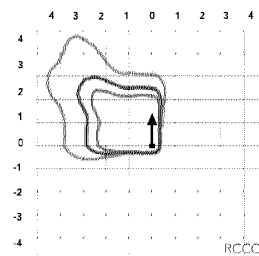

Test No.

Performance Data

Lumen Ambient Temperature (LAT) Multipliers

Use these factors to determine relative lumen output for average ambient temperatures from 0-40°C (32-104°F).

Ambient		Lumen Multiplier
0°C	32°F	1.04
5°C	41°F	1.04
10°C	50°F	1.03
15°C	59°F	1.02
20°C	68°F	1.01
25°C	77°F	1.00
30°C	86°F	0.99
35°C	95°F	0.98
40°C	104°F	0.97

Projected LED Lumen Maintenance

Data references the extrapolated performance projections for the platforms noted in a **25°C ambient**, based on 10,000 hours of LED testing (tested per IESNA LM-80-08 and projected per IESNA TM-21-11).

To calculate LLF, use the lumen maintenance factor that corresponds to the desired number of operating hours below. For other lumen maintenance values, contact factory.

Operating Hours	Lumen Maintenance Factor
25,000	0.96
50,000	0.92
100,000	0.85

Motion Sensor Default Settings						
Option	Dimmed State	High Level (when triggered)	Photocell Operation	Dwell Time	Ramp-up Time	Ramp-down Time
PIR or PIRH	3V (37%) Output	10V (100%) Output	Enabled @ 5FC	5 min	3 sec	5 min
*PIR1FC3V or PIRH1FC3V	3V (37%) Output	10V (100%) Output	Enabled @ 1FC	5 min	3 sec	5 min

*for use when motion sensor is used as dusk to dawn control.

Controls Options

Nomenclature	Description	Functionality	Primary control device	Notes
FAO	Field adjustable output device installed inside the luminaire; wired to the driver dimming leads.	Allows the luminaire to be manually dimmed, effectively trimming the light output.	FAO device	Cannot be used with other controls options that need the 0-10V leads
DS	Drivers wired independently for 50/50 luminaire operation	The luminaire is wired to two separate circuits, allowing for 50/50 operation.	Independently wired drivers	Requires two separately switched circuits. Consider nLight AIR as a more cost effective alternative.
PERS or PER7	Twist-lock photocell receptacle	Compatible with standard twist-lock photocells for dusk to dawn operation, or advanced control nodes that provide 0-10V dimming signals.	Twist-lock photocells such as DLL Elite or advanced control nodes such as ROAM.	Pins 4 & 5 to dimming leads on driver, Pins 6 & 7 are capped inside luminaire
PIR or PIRH	Motion sensors with integral photocell. PIR for 8-15' mounting; PIRH for 15-30' mounting	Luminaires dim when no occupancy is detected.	Acuity Controls SBGR	Also available with PIRH1FC3V when the sensor photocell is used for dusk-to-dawn operation.
NLTAR2 PIRHN	nLight AIR enabled luminaire for motion sensing, photocell and wireless communication.	Motion and ambient light sensing with group response. Scheduled dimming with motion sensor over-ride when wirelessly connected to the nLight Edypse.	nLight Air rSDGR	nLight AIR sensors can be programmed and commissioned from the ground using the CIAIRity Pro app.

Electrical Load

					Current (A)					
	Performance Package	LED Count	Drive Current	Wattage	120	208	240	277	347	480
Forward Optics (Non-Rotated)	P1	20	530	38	0.32	0.18	0.15	0.15	0.10	0.08
	P2	20	700	49	0.41	0.23	0.20	0.19	0.14	0.11
	P3	20	1050	71	0.60	0.37	0.32	0.27	0.21	0.15
	P4	20	1400	92	0.77	0.45	0.39	0.35	0.28	0.20
	P5	40	700	89	0.74	0.43	0.38	0.34	0.26	0.20
	P6	40	1050	134	1.13	0.65	0.55	0.48	0.39	0.29
	P7	40	1300	166	1.38	0.80	0.69	0.60	0.50	0.37
Rotated Optics (Requires L90 or R90)	P10	30	530	53	0.45	0.26	0.23	0.21	0.16	0.12
	P11	30	700	72	0.60	0.35	0.30	0.27	0.20	0.16
	P12	30	1050	104	0.88	0.50	0.44	0.39	0.31	0.23
	P13	30	1300	128	1.08	0.62	0.54	0.48	0.37	0.27

Performance Data

Lumen Output

Lumen values are from photometric tests performed in accordance with IESNA LM-79-08. Data is considered to be representative of the configurations shown, within the tolerances allowed by Lighting Facts. Contact factory for performance data on any configurations not shown here.

Forward Optics																			
Power Package	LED Count	Drive Current	System Watts	Dist. Type	30K (5000 K, 70 CRI)					40K (4000 K, 70 CRI)					50K (5000 K, 70 CRI)				
					Lumens	B	U	G	LPW	Lumens	B	U	G	LPW	Lumens	B	U	G	LPW
P1	20	530	38W	T1S	4,369	1	0	1	115	4,706	1	0	1	124	4,766	1	0	1	125
				T2S	4,364	1	0	1	115	4,701	1	0	1	124	4,761	1	0	1	125
				T2M	4,387	1	0	1	115	4,726	1	0	1	124	4,785	1	0	1	126
				T3S	4,248	1	0	1	112	4,577	1	0	1	120	4,634	1	0	1	122
				T3M	4,376	1	0	1	115	4,714	1	0	1	124	4,774	1	0	1	126
				T4M	4,281	1	0	1	113	4,612	1	0	2	121	4,670	1	0	2	123
				TFTM	4,373	1	0	1	115	4,711	1	0	2	124	4,771	1	0	2	126
				TSVS	4,548	2	0	0	120	4,900	2	0	0	129	4,962	2	0	0	131
				TSS	4,552	2	0	0	120	4,904	2	0	0	129	4,966	2	0	0	131
				TSM	4,541	3	0	1	120	4,891	3	0	1	129	4,953	3	0	1	130
				TSW	4,576	3	0	2	120	4,929	3	0	2	130	4,992	3	0	2	131
				BLC	3,586	1	0	1	94	3,863	1	0	1	102	3,912	1	0	1	103
				LCCO	2,668	1	0	1	70	2,874	1	0	2	76	2,911	1	0	2	77
				RCCO	2,668	1	0	1	70	2,874	1	0	2	76	2,911	1	0	2	77
P2	20	700	49W	T1S	5,570	1	0	1	114	6,001	1	0	1	122	6,077	2	0	2	124
				T2S	5,564	1	0	2	114	5,994	1	0	2	122	6,070	2	0	2	124
				T2M	5,593	1	0	1	114	6,025	1	0	1	123	6,102	1	0	1	125
				T3S	5,417	1	0	2	111	5,835	1	0	2	119	5,909	2	0	2	121
				T3M	5,580	1	0	2	114	6,011	1	0	2	123	6,087	1	0	2	124
				T4M	5,458	1	0	2	111	5,880	1	0	2	120	5,955	1	0	2	122
				TFTM	5,576	1	0	2	114	6,007	1	0	2	123	6,083	1	0	2	124
				TSVS	5,799	2	0	0	118	6,247	2	0	0	127	6,327	2	0	0	129
				TSS	5,804	2	0	0	118	6,252	2	0	0	128	6,332	2	0	1	129
				TSM	5,789	3	0	1	118	6,237	3	0	1	127	6,316	3	0	1	129
				TSW	5,834	3	0	2	119	6,285	3	0	2	128	6,364	3	0	2	130
				BLC	4,572	1	0	1	93	4,925	1	0	1	101	4,987	1	0	1	102
				LCCO	3,402	1	0	2	69	3,665	1	0	2	75	3,711	1	0	2	76
				RCCO	3,402	1	0	2	69	3,665	1	0	2	75	3,711	1	0	2	76
P3	20	1050	71W	T1S	7,833	2	0	2	110	8,438	2	0	2	119	8,545	2	0	2	120
				T2S	7,825	2	0	2	110	8,429	2	0	2	119	8,536	2	0	2	120
				T2M	7,865	2	0	2	111	8,473	2	0	2	119	8,580	2	0	2	121
				T3S	7,617	2	0	2	107	8,205	2	0	2	116	8,309	2	0	2	117
				T3M	7,846	2	0	2	111	8,452	2	0	2	119	8,559	2	0	2	121
				T4M	7,675	2	0	2	108	8,269	2	0	2	116	8,373	2	0	2	118
				TFTM	7,841	2	0	2	110	8,447	2	0	2	119	8,554	2	0	2	120
				TSVS	8,155	3	0	0	115	8,785	3	0	0	124	8,896	3	0	0	125
				TSS	8,162	3	0	1	115	8,792	3	0	1	124	8,904	3	0	1	125
				TSM	8,141	3	0	2	115	8,770	3	0	2	124	8,881	3	0	2	125
				TSW	8,204	3	0	2	116	8,838	4	0	2	124	8,950	4	0	2	126
				BLC	6,429	1	0	2	91	6,926	1	0	2	98	7,013	1	0	2	99
				LCCO	4,784	1	0	2	67	5,153	1	0	2	73	5,218	1	0	2	73
				RCCO	4,784	1	0	2	67	5,153	1	0	2	73	5,218	1	0	2	73
P4	20	1400	92W	T1S	9,791	2	0	2	106	10,547	2	0	2	115	10,681	2	0	2	116
				T2S	9,780	2	0	2	106	10,536	2	0	2	115	10,669	2	0	2	116
				T2M	9,831	2	0	2	107	10,590	2	0	2	115	10,724	2	0	2	117
				T3S	9,521	2	0	2	103	10,256	2	0	2	111	10,386	2	0	2	113
				T3M	9,807	2	0	2	107	10,565	2	0	2	115	10,698	2	0	2	116
				T4M	9,594	2	0	2	104	10,335	2	0	3	112	10,466	2	0	3	114
				TFTM	9,801	2	0	2	107	10,558	2	0	2	115	10,692	2	0	2	116
				TSVS	10,193	3	0	1	111	10,981	3	0	1	119	11,120	3	0	1	121
				TSS	10,201	3	0	1	111	10,990	3	0	1	119	11,129	3	0	1	121
				TSM	10,176	4	0	2	111	10,962	4	0	2	119	11,101	4	0	2	121
				TSW	10,254	4	0	3	111	11,047	4	0	3	120	11,186	4	0	3	122
				BLC	8,036	1	0	2	87	8,656	1	0	2	94	8,766	1	0	2	95
				LCCO	5,979	1	0	2	65	6,441	1	0	2	70	6,523	1	0	3	71
				RCCO	5,979	1	0	2	65	6,441	1	0	2	70	6,523	1	0	3	71

Performance Data

Lumen Output

Lumen values are from photometric tests performed in accordance with IESNA LM-79-08. Data is considered to be representative of the configurations shown, within the tolerances allowed by Lighting Facts. Contact factory for performance data on any configurations not shown here.

Forward Optics																			
Power Package	LED Count	Drive Current	System Watts	Dist. Type	30K (3000 K, 70 CRI)					40K (4000 K, 70 CRI)					50K (5000 K, 70 CRI)				
					Lumens	B	U	G	LPW	Lumens	B	U	G	LPW	Lumens	B	U	G	LPW
P5	40	700	89W	T1S	10,831	2	0	2	122	11,668	2	0	2	131	11,816	2	0	2	133
				T2S	10,820	2	0	2	122	11,656	2	0	2	131	11,803	2	0	2	133
				T2M	10,876	2	0	2	122	11,716	2	0	2	132	11,864	2	0	2	133
				T3S	10,532	2	0	2	118	11,346	2	0	2	127	11,490	2	0	2	129
				T3M	10,849	2	0	2	122	11,687	2	0	2	131	11,835	2	0	2	133
				T4M	10,613	2	0	3	119	11,434	2	0	3	128	11,578	2	0	3	130
				TFTM	10,842	2	0	2	122	11,680	2	0	2	131	11,828	2	0	2	133
				TSVS	11,276	3	0	1	127	12,148	3	0	1	136	12,302	3	0	1	138
				TSS	11,286	3	0	1	127	12,158	3	0	1	137	12,312	3	0	1	138
				TSM	11,257	4	0	2	126	12,127	4	0	2	136	12,280	4	0	2	138
				TSW	11,344	4	0	3	127	12,221	4	0	3	137	12,375	4	0	3	139
				BLC	8,890	1	0	2	100	9,576	1	0	2	108	9,698	1	0	2	109
				LCCO	6,615	1	0	3	74	7,126	1	0	3	80	7,216	1	0	3	81
				RCCO	6,615	1	0	3	74	7,126	1	0	3	80	7,216	1	0	3	81
P6	40	1050	134W	T1S	14,805	3	0	3	110	15,949	3	0	3	119	16,151	3	0	3	121
				T2S	14,789	3	0	3	110	15,932	3	0	3	119	16,134	3	0	3	120
				T2M	14,865	3	0	3	111	16,014	3	0	3	120	16,217	3	0	3	121
				T3S	14,396	3	0	3	107	15,509	3	0	3	116	15,705	3	0	3	117
				T3M	14,829	2	0	3	111	15,975	3	0	3	119	16,177	3	0	3	121
				T4M	14,507	2	0	3	108	15,628	3	0	3	117	15,826	3	0	3	118
				TFTM	14,820	2	0	3	111	15,965	3	0	3	119	16,167	3	0	3	121
				TSVS	15,413	4	0	1	115	16,604	4	0	1	124	16,815	4	0	1	125
				TSS	15,426	3	0	1	115	16,618	4	0	1	124	16,828	4	0	1	126
				TSM	15,387	4	0	2	115	16,576	4	0	2	124	16,786	4	0	2	125
				TSW	15,506	4	0	3	116	16,704	4	0	3	125	16,915	4	0	3	126
				BLC	12,151	1	0	2	91	13,090	1	0	2	98	13,255	1	0	2	99
				LCCO	9,041	1	0	3	67	9,740	1	0	3	73	9,863	1	0	3	74
				RCCO	9,041	1	0	3	67	9,740	1	0	3	73	9,863	1	0	3	74
P7	40	1300	166W	T1S	17,023	3	0	3	103	18,338	3	0	3	110	18,570	3	0	3	112
				T2S	17,005	3	0	3	102	18,319	3	0	3	110	18,551	3	0	3	112
				T2M	17,092	3	0	3	103	18,413	3	0	3	111	18,646	3	0	3	112
				T3S	16,553	3	0	3	100	17,832	3	0	3	107	18,058	3	0	3	109
				T3M	17,051	3	0	3	103	18,369	3	0	3	111	18,601	3	0	3	112
				T4M	16,681	3	0	3	100	17,969	3	0	3	108	18,197	3	0	3	110
				TFTM	17,040	3	0	3	103	18,357	3	0	4	111	18,590	3	0	4	112
				TSVS	17,723	4	0	1	107	19,092	4	0	1	115	19,334	4	0	1	116
				TSS	17,737	4	0	2	107	19,108	4	0	2	115	19,349	4	0	2	117
				TSM	17,692	4	0	2	107	19,059	4	0	2	115	19,301	4	0	2	116
				TSW	17,829	5	0	3	107	19,207	5	0	3	116	19,450	5	0	3	117
				BLC	13,971	2	0	2	84	15,051	2	0	2	91	15,241	2	0	2	92
				LCCO	10,396	1	0	3	63	11,199	1	0	3	67	11,341	1	0	3	68
				RCCO	10,396	1	0	3	63	11,199	1	0	3	67	11,341	1	0	3	68

Performance Data

Lumen Output

Lumen values are from photometric tests performed in accordance with IESNA LM-79-08. Data is considered to be representative of the configurations shown, within the tolerances allowed by Lighting Facts. Contact factory for performance data on any configurations not shown here.

Rotated Optics																			
Power Package	LED Count	Drive Current	System Watts	Dist. Type	30K (3000 K, 70 CRI)					40K (4000 K, 70 CRI)					50K (5000 K, 70 CRI)				
					Lumens	B	U	G	LPW	Lumens	B	U	G	LPW	Lumens	B	U	G	LPW
P10	30	530	53W	T1S	6,727	2	0	2	127	7,247	3	0	3	137	7,339	3	0	3	138
				T2S	6,689	3	0	3	126	7,205	3	0	3	136	7,297	3	0	3	138
				T2M	6,809	3	0	3	128	7,336	3	0	3	138	7,428	3	0	3	140
				T3S	6,585	3	0	3	124	7,094	3	0	3	134	7,183	3	0	3	136
				T3M	6,805	3	0	3	128	7,331	3	0	3	138	7,424	3	0	3	140
				T4M	6,677	3	0	3	126	7,193	3	0	3	136	7,284	3	0	3	137
				TFTM	6,850	3	0	3	129	7,379	3	0	3	139	7,472	3	0	3	141
				TSVS	6,898	3	0	0	130	7,431	3	0	0	140	7,525	3	0	0	142
				TSS	6,840	2	0	1	129	7,368	2	0	1	139	7,461	2	0	1	141
				TSM	6,838	3	0	1	129	7,366	3	0	2	139	7,460	3	0	2	141
				TSW	6,777	3	0	2	128	7,300	3	0	2	138	7,393	3	0	2	139
				BLC	5,626	2	0	2	106	6,060	2	0	2	114	6,137	2	0	2	116
				LCCO	4,018	1	0	2	76	4,328	1	0	2	82	4,383	1	0	2	83
				RCCO	4,013	3	0	3	76	4,323	3	0	3	82	4,377	3	0	3	83
P11	30	700	72W	T1S	8,594	3	0	3	119	9,258	3	0	3	129	9,376	3	0	3	130
				T2S	8,545	3	0	3	119	9,205	3	0	3	128	9,322	3	0	3	129
				T2M	8,699	3	0	3	121	9,371	3	0	3	130	9,490	3	0	3	132
				T3S	8,412	3	0	3	117	9,062	3	0	3	126	9,177	3	0	3	127
				T3M	8,694	3	0	3	121	9,366	3	0	3	130	9,484	3	0	3	132
				T4M	8,530	3	0	3	118	9,189	3	0	3	128	9,305	3	0	3	129
				TFTM	8,750	3	0	3	122	9,427	3	0	3	131	9,546	3	0	3	133
				TSVS	8,812	3	0	0	122	9,493	3	0	0	132	9,613	3	0	0	134
				TSS	8,738	3	0	1	121	9,413	3	0	1	131	9,532	3	0	1	132
				TSM	8,736	3	0	2	121	9,411	3	0	2	131	9,530	3	0	2	132
				TSW	8,657	4	0	2	120	9,326	4	0	2	130	9,444	4	0	2	131
				BLC	7,187	3	0	3	100	7,742	3	0	3	108	7,840	3	0	3	109
				LCCO	5,133	1	0	2	71	5,529	1	0	2	77	5,599	1	0	2	78
				RCCO	5,126	3	0	3	71	5,522	3	0	3	77	5,592	3	0	3	78
P12	30	1050	104W	T1S	12,149	3	0	3	117	13,088	3	0	3	126	13,253	3	0	3	127
				T2S	12,079	4	0	4	116	13,012	4	0	4	125	13,177	4	0	4	127
				T2M	12,297	3	0	3	118	13,247	3	0	3	127	13,415	3	0	3	129
				T3S	11,891	4	0	4	114	12,810	4	0	4	123	12,972	4	0	4	125
				T3M	12,290	3	0	3	118	13,239	4	0	4	127	13,407	4	0	4	129
				T4M	12,058	4	0	4	116	12,990	4	0	4	125	13,154	4	0	4	126
				TFTM	12,369	4	0	4	119	13,325	4	0	4	128	13,494	4	0	4	130
				TSVS	12,456	3	0	1	120	13,419	3	0	1	129	13,589	4	0	1	131
				TSS	12,351	3	0	1	119	13,306	3	0	1	128	13,474	3	0	1	130
				TSM	12,349	4	0	2	119	13,303	4	0	2	128	13,471	4	0	2	130
				TSW	12,238	4	0	3	118	13,183	4	0	3	127	13,350	4	0	3	128
				BLC	10,159	3	0	3	98	10,944	3	0	3	105	11,083	3	0	3	107
				LCCO	7,256	1	0	3	70	7,816	1	0	3	75	7,915	1	0	3	76
				RCCO	7,246	3	0	3	70	7,806	4	0	4	75	7,905	4	0	4	76
P13	30	1300	128W	T1S	14,438	3	0	3	113	15,554	3	0	3	122	15,751	3	0	3	123
				T2S	14,355	4	0	4	112	15,465	4	0	4	121	15,660	4	0	4	122
				T2M	14,614	3	0	3	114	15,744	4	0	4	123	15,943	4	0	4	125
				T3S	14,132	4	0	4	110	15,224	4	0	4	119	15,417	4	0	4	120
				T3M	14,606	4	0	4	114	15,735	4	0	4	123	15,934	4	0	4	124
				T4M	14,330	4	0	4	112	15,438	4	0	4	121	15,633	4	0	4	122
				TFTM	14,701	4	0	4	115	15,836	4	0	4	124	16,037	4	0	4	125
				TSVS	14,804	4	0	1	116	15,948	4	0	1	125	16,150	4	0	1	126
				TSS	14,679	3	0	1	115	15,814	3	0	1	124	16,014	3	0	1	125
				TSM	14,676	4	0	2	115	15,810	4	0	2	124	16,010	4	0	2	125
				TSW	14,544	4	0	3	114	15,668	4	0	3	122	15,866	4	0	3	124
				BLC	7919	3	0	3	62	8531	3	0	3	67	8639	3	0	3	67
				LCCO	5145	1	0	2	40	5543	1	0	2	43	5613	1	0	2	44
				RCCO	5139	3	0	3	40	5536	3	0	3	43	5606	3	0	3	44

FEATURES & SPECIFICATIONS

INTENDED USE

The sleek design of the D-Series Size 0 reflects the embedded high performance LED technology. It is ideal for many commercial and municipal applications, such as parking lots, plazas, campuses, and pedestrian areas.

CONSTRUCTION

Single-piece die-cast aluminum housing has integral heat sink fins to optimize thermal management through conductive and convective cooling. Modular design allows for ease of maintenance and future light engine upgrades. The LED driver is mounted in direct contact with the casting to promote low operating temperature and long life. Housing is completely sealed against moisture and environmental contaminants (IP65). Low EPA (0.95 ft²) for optimized pole wind loading.

FINISH

Exterior parts are protected by a zinc-infused Super Durable TGIC thermoset powder coat finish that provides superior resistance to corrosion and weathering. A tightly controlled multi-stage process ensures a minimum 3 mils thickness for a finish that can withstand extreme climate changes without cracking or peeling. Available in both textured and non-textured finishes.

OPTICS

Precision-molded proprietary acrylic lenses are engineered for superior area lighting distribution, uniformity, and pole spacing. Light engines are available in 3000 K, 4000 K or 5000 K (70 CRI) configurations. The D-Series Size 0 has zero uplight and qualifies as a Nighttime Friendly™ product, meaning it is consistent with the LEED® and Green Globes™ criteria for eliminating wasteful uplight.

ELECTRICAL

Light engine(s) configurations consist of high-efficacy LEDs mounted to metal-core circuit boards to maximize heat dissipation and promote long life (up to L85/100,000 hours at 25°C). Class 1 electronic drivers are designed to have a power factor >90%, THD <20%, and an expected life of 100,000 hours with <1% failure rate. Easily serviceable 10kV surge protection device meets a minimum Category C Low operation (per ANSI/IEEE C62.41.2).

STANDARD CONTROLS

The DSX0 LED area luminaire has a number of control options. DSX Size 0, comes standard with 0-10V dimming driver. Dusk to dawn controls can be utilized via optional NEMA twist-lock photocell receptacles. Integrated motion sensors with on-board photocells feature field-adjustable programming and are suitable for mounting heights up to 30 feet.

nLIGHT AIR CONTROLS

The DSX0 LED area luminaire is also available with nLight® AIR for the ultimate in wireless control. This powerful controls platform provides out-of-the-box basic motion sensing and photocontrol functionality and is suitable for mounting heights up to 40 feet. Once commissioned using a smartphone and the easy-to-use CLAIRITY app, nLight AIR equipped luminaires can be grouped, resulting in motion sensor and photocell group response without the need for additional equipment. Scheduled dimming with motion sensor over-ride can be achieved when used with the nLight Eclipse. Additional information about nLight Air can be found [here](#).

INSTALLATION

Included mounting block and integral arm facilitate quick and easy installation. Stainless steel bolts fasten the mounting block securely to poles and walls, enabling the D-Series Size 0 to withstand up to a 3.0 G vibration load rating per ANSI C136.31. The D-Series Size 0 utilizes the AERIS™ series pole drilling pattern (template #8). Optional terminal block and NEMA photocontrol receptacle are also available.

LISTINGS

UL listed to meet U.S. and Canadian standards. UL Listed for wet locations. Light engines are IP66 rated; luminaire is IP65 rated. Rated for -40°C to 50 °C ambient with HA option. U.S. Patent No. D672,492 S. International patent pending.

DesignLights Consortium® (DLC) Premium qualified product and DLC qualified product. Not all versions of this product may be DLC Premium qualified or DLC qualified. Please check the DLC Qualified Products List at www.designlights.org/QPL to confirm which versions are qualified.

International Dark-Sky Association (IDA) Fixture Seal of Approval (FSA) is available for all products on this page utilizing 3000K color temperature only.

BUY AMERICAN

Product with the BAA option is assembled in the USA and meets the Buy America(n) government procurement requirements under FAR, DFARS and DOT. Please refer to www.acuitybrands.com/buy-american for additional information.

WARRANTY

5-year limited warranty. Complete warranty terms located at: www.acuitybrands.com/support/customer-support/terms-and-conditions

Note: Actual performance may differ as a result of end-user environment and application. All values are design or typical values, measured under laboratory conditions at 25 °C. Specifications subject to change without notice.



COMMERCIAL OUTDOOR

One Lithonia Way • Conyers, Georgia 30012 • Phone: 1-800-705-SERV (7378) • www.lithonia.com
© 2011-2021 Acuity Brands Lighting, Inc. All rights reserved.

DSX0-LED
Rev. 07/19/21
Page 8 of 8


OUTDOOR PHOTOMETRIC REPORT

CATALOG: DSX0 LED P1 30K T3M MVOLT HS

Test #: ISF 33896P1
Test Lab: SCALED PHOTOMETRY
Test Date: 3/14/2017
Catalog: DSX0 LED P1 30K T3M MVOLT HS
Description: DSX0 LED P1 30K T3M MVOLT with houseside shield
Series: D-Series Area Size 0
Lamp Catalog: PCBA LEM-30 4000K 319A 70 CRI
Lamp: LED
Lamp Output: Total luminaire Lumens: 3442.4, absolute photometry *
Ballast / Driver: LED Driver
Input Wattage: 38
Luminous Opening: Rectangle (L: 7.92", W: 12.96")
Max Cd: 2,465.0 at Horizontal: 42.5°, Vertical: 62.5°
Roadway Class: SHORT, TYPE III

AcuityBrands.

LITHONIA LIGHTING

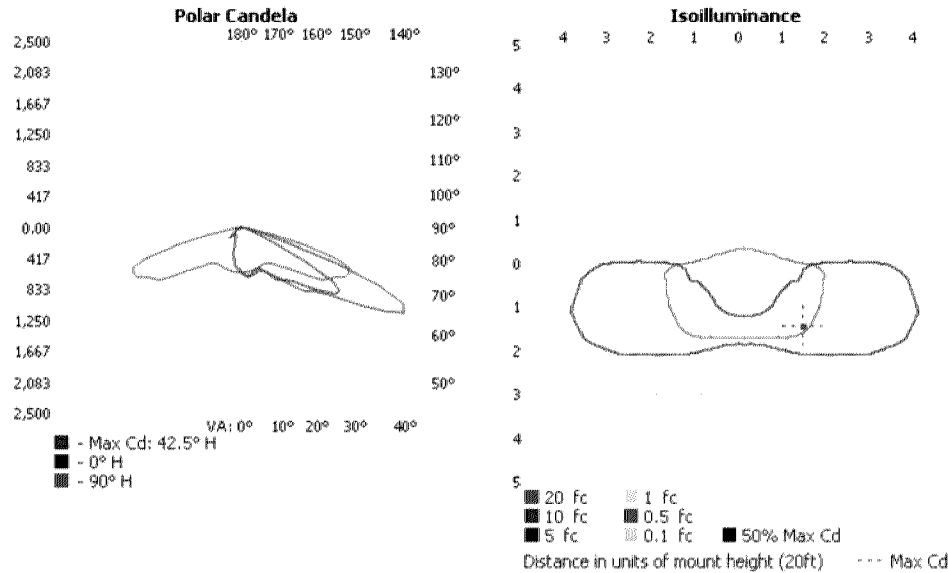

*Test based on absolute photometry where lamp lumens=lumens total.

*Cutoff Classification and efficiency cannot be properly calculated for absolute photometry.

Visual Photometric Tool 1.2.46 copyright 2022, Acuity Brands Lighting.

This Photometric report has been generated using methods recommended by the IESNA. Calculations are based on Photometric data provided by the manufacturer, and the accuracy of this Photometric report is dependent on the accuracy of the data provided. End-user environment and application (including, but not limited to, voltage variation and dirt accumulation) can cause actual Photometric performance to differ from the performance calculated using the data provided by the manufacturer. This report is provided without warranty as to accuracy, completeness, reliability or otherwise. In no event will Acuity Brands Lighting be responsible for any loss resulting from any use of this report.

ISF 33896P1
VISUAL PHOTOMETRIC TOOL

PAGE 1 OF 4

OUTDOOR PHOTOMETRIC REPORT
CATALOG: DSX0 LED P1 30K T3M MVOLT HS



Zonal Lumen Summary

Zone	Lumens	% Luminaire
0-30	426.2	12.4%
0-40	743.6	21.6%
0-60	2,044.7	59.4%
60-90	1,397.7	40.6%
70-100	462.6	13.4%
90-120	0.000	0%
0-90	3,442.4	100%
90-180	0.000	0%
0-180	3,442.4	100%

Roadway Summary


Distribution:	TYPE III, SHORT	
Max Cd, 90 Deg Vert:	0.000	
Max Cd, 80 to <90 Deg:	317.1	
	Lumens	% Lamp
Downward Street Side:	2,861.8	83.1%
Downward House Side:	580.5	16.9%
Downward Total:	3,442.3	100%
Upward Street Side:	0.000	0%
Upward House Side:	0.000	0%
Upward Total:	0.000	0%
Total Lumens:	3,442.3	100%

Lumens Per Zone

Zone	Lumens	% Total	Zone	Lumens	% Total
0-10	55.9	1.6%	90-100	0.000	0%
10-20	152.5	4.4%	100-110	0.000	0%
20-30	217.8	6.3%	110-120	0.000	0%
30-40	317.4	9.2%	120-130	0.000	0%
40-50	499.1	14.5%	130-140	0.000	0%
50-60	802.0	23.3%	140-150	0.000	0%
60-70	935.1	27.2%	150-160	0.000	0%
70-80	432.2	12.6%	160-170	0.000	0%
80-90	30.4	0.9%	170-180	0.000	0%

LCS Table

BUG Rating	B1 - U0 - G1	
Forward Light	Lumens	Lumens %
Low(0-30):	267.1	7.8%
Medium(30-60):	1,363.0	39.6%
High(60-80):	1,207.2	35.1%
Very High(80-90):	24.5	0.7%
Back Light		
Low(0-30):	159.1	4.6%
Medium(30-60):	255.3	7.4%
High(60-80):	160.5	4.7%
Very High(80-90):	5.7	0.2%
Uplight		
Low(90-100):	0.000	0%
High(100-180):	0.000	0%
Trapped Light:	0.1	0%

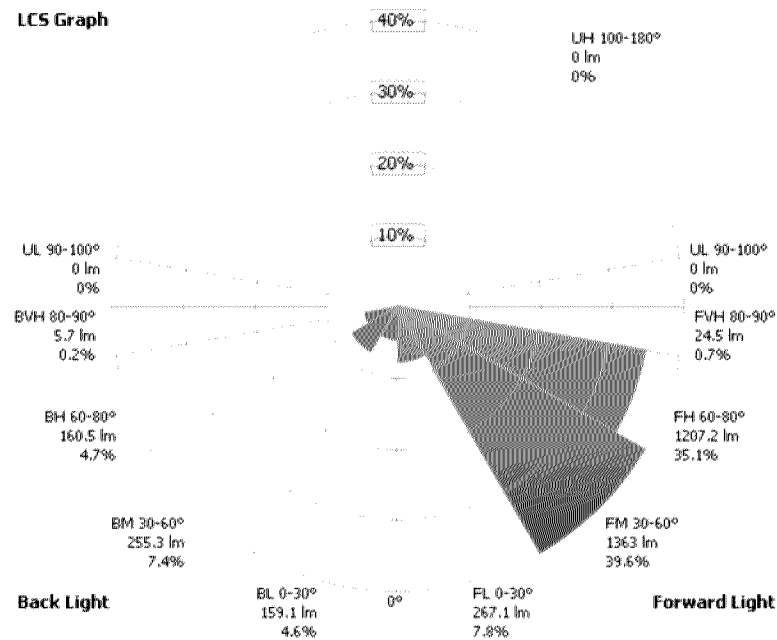
OUTDOOR PHOTOMETRIC REPORT
CATALOG: DSX0 LED P1 30K T3M MVOLT HS**LCS Graph****Back Light****Forward Light**

Scale = Max LCS %

Trapped Light: 0.1 lm, 0%

OUTDOOR PHOTOMETRIC REPORT
CATALOG: DSX0 LED P1 30K T3M MVOLT HS**Candela Table - Type C**

	0	15	25	35	45	55	65	75	85	90	105	115	125	135	145	155	165	175	180
0	591	591	591	591	591	591	591	591	591	591	591	591	591	591	591	591	591	591	591
5	644	644	641	639	634	628	620	611	598	590	567	555	546	538	535	533	531	532	533
10	652	652	653	653	652	649	641	628	605	590	547	531	522	516	509	501	491	486	485
15	616	620	627	639	648	656	655	641	610	586	528	513	494	455	411	382	373	370	373
20	585	590	598	613	632	649	664	654	611	578	508	480	403	355	316	271	238	229	229
25	604	609	617	619	632	644	659	668	616	576	492	407	314	244	208	183	167	162	163
30	697	688	686	683	676	675	673	675	620	570	470	321	236	186	157	145	140	137	136
35	848	836	821	803	777	753	733	720	646	577	429	282	207	156	134	123	118	116	116
40	906	933	971	974	936	890	831	778	696	607	375	288	179	130	116	113	111	111	111
45	1018	1029	1077	1155	1181	1185	1060	940	848	717	345	257	157	118	110	106	109	114	117
50	1267	1249	1260	1301	1341	1473	1535	1123	1030	855	243	218	142	109	105	132	189	150	144
55	1540	1533	1630	1727	1650	1823	1537	1429	1387	1128	153	121	112	112	152	122	99	94	93
60	1420	1564	1864	2252	2197	2016	1898	1763	1722	1358	138	122	148	197	124	82	72	68	67
65	562	790	1259	2098	2370	2243	2246	2137	2084	1547	129	191	289	184	68	57	53	50	49
70	190	253	375	743	1560	2062	2301	2300	2205	1553	180	300	165	57	43	37	34	33	33
75	113	140	159	229	363	1029	1557	1551	1261	905	255	151	38	32	28	26	25	24	23
80	67	78	81	84	127	183	286	317	194	162	129	23	19	17	12	6	4	4	3
85	17	18	20	23	25	30	45	42	29	25	6	4	2	2	1	1	1	1	1
90	0	0	0	0	0	0	0	0	0	0	0	0	0	0	0	0	0	0	0
95	0	0	0	0	0	0	0	0	0	0	0	0	0	0	0	0	0	0	0
100	0	0	0	0	0	0	0	0	0	0	0	0	0	0	0	0	0	0	0
105	0	0	0	0	0	0	0	0	0	0	0	0	0	0	0	0	0	0	0
110	0	0	0	0	0	0	0	0	0	0	0	0	0	0	0	0	0	0	0
115	0	0	0	0	0	0	0	0	0	0	0	0	0	0	0	0	0	0	0
120	0	0	0	0	0	0	0	0	0	0	0	0	0	0	0	0	0	0	0
125	0	0	0	0	0	0	0	0	0	0	0	0	0	0	0	0	0	0	0
130	0	0	0	0	0	0	0	0	0	0	0	0	0	0	0	0	0	0	0
135	0	0	0	0	0	0	0	0	0	0	0	0	0	0	0	0	0	0	0
140	0	0	0	0	0	0	0	0	0	0	0	0	0	0	0	0	0	0	0
145	0	0	0	0	0	0	0	0	0	0	0	0	0	0	0	0	0	0	0
150	0	0	0	0	0	0	0	0	0	0	0	0	0	0	0	0	0	0	0
155	0	0	0	0	0	0	0	0	0	0	0	0	0	0	0	0	0	0	0
160	0	0	0	0	0	0	0	0	0	0	0	0	0	0	0	0	0	0	0
165	0	0	0	0	0	0	0	0	0	0	0	0	0	0	0	0	0	0	0
170	0	0	0	0	0	0	0	0	0	0	0	0	0	0	0	0	0	0	0
175	0	0	0	0	0	0	0	0	0	0	0	0	0	0	0	0	0	0	0
180	0	0	0	0	0	0	0	0	0	0	0	0	0	0	0	0	0	0	0

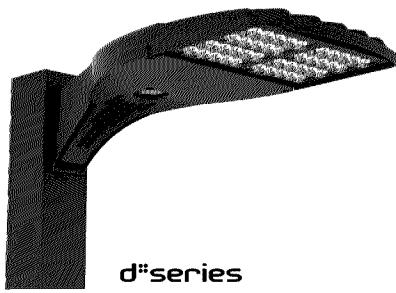

D-Series Size 0 LED Area Luminaire

Catalog
Number

Notes

Type

BB

© 2021 Acuity Brands Lighting, Inc. All rights reserved.

Specifications

EPA: 0.95 ft²
(.09 m²)


Length: 26"
(66.0 cm)

Width: 13"
(33.0 cm)

Height₁: 3"
(7.62 cm)

Height₂: 7"
(17.8 cm)

Weight (max): 16 lbs
(7.25 kg)

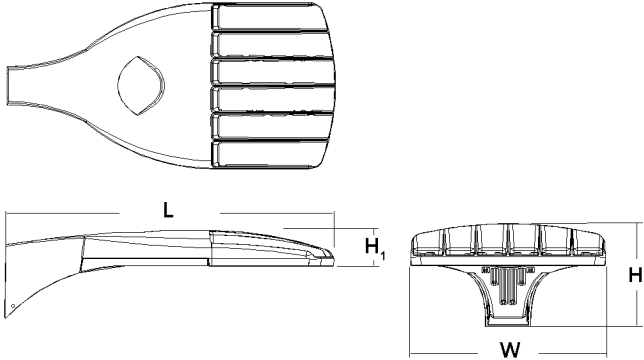

Introduction

The modern styling of the D-Series is striking yet unobtrusive - making a bold, progressive statement even as it blends seamlessly with its environment. The D-Series distills the benefits of the latest in LED technology into a high performance, high efficacy, long-life luminaire.

The outstanding photometric performance results in sites with excellent uniformity, greater pole spacing and lower power density. It is ideal for replacing up to 400W metal halide with typical energy savings of 70% and expected service life of over 100,000 hours.

Ordering Information

EXAMPLE: DSX0 LED P6 40K T3M MVOLT SPA NLTAIR2 PIRHN DDBXD

DSX0 LED

Series	LEDs		Color temperature		Distribution		Voltage		Mounting	
DSX0 LED	Forward optics		30K 3000 K	T1S Type I short (Automotive)	T5S Type V short ²	MVOLT (120V-277V) ^{5,6}	Shipped included			
	P1 P5	40K 4000 K	T2S Type II short	T5M Type V medium ³	XVOLT (277V-480V) ^{7,8,9}	SPA Square pole mounting				
	P2 P6	50K 5000 K	T2M Type II medium	T5W Type V wide ³	120 ⁶	RPA Round pole mounting ¹⁰				
	P3 P7 ¹		T3S Type III short	BLC Backlight control ⁴	208 ⁶	WBA Wall bracket ³				
	P4 ¹		T3M Type III medium	LCCO Left corner cutoff ⁴	240 ⁶	SPUMBA Square pole universal mounting adaptor ¹¹				
	Rotated optics			T4M Type IV medium	RCCO Right corner cutoff ⁴	277 ⁶	RPUMBA Round pole universal mounting adaptor ¹¹			
	P10 ² P12 ²		TFTM Forward throw medium		347 ⁶	Shipped separately				
	P11 ² P13 ^{1,2}		T5VS Type V very short ³		480 ⁶	KMA8 DDBXD U Mast arm mounting bracket adaptor (specify finish) ¹²				

Control options	Other options	Finish required
Shipped installed NLTAIR2 nLight AIR generation 2 enabled ^{13, 4} PIRHN Network, high/low motion/ambient sensor ¹⁵ PER NEMA twist-lock receptacle only (control ordered separate) ¹⁵ PER5 Five-pin receptacle only (control ordered separate) ^{15, 17} PER7 Seven-pin receptacle only (leads exit fixture) (control ordered separate) ^{15, 17} DMG 0-10V dimming extend out back of housing for external control (control ordered separate) ¹⁸	PIR High/low, motion/ambient sensor, 8-15' mounting height, ambient sensor enabled at 5fc ^{19, 20} PIRH High/low, motion/ambient sensor, 15-30' mounting height, ambient sensor enabled at 5fc ^{19, 20} PIR1FC3V High/low, motion/ambient sensor, 8-15' mounting height, ambient sensor enabled at 1fc ^{19, 20} PIRH1FC3V High/low, motion/ambient sensor, 15-30' mounting height, ambient sensor enabled at 1fc ^{19, 20} FAO Field adjustable output ²¹	Shipped installed HS House-side shield ²² SF Single fuse (120, 277, 347V) ⁵ DF Double fuse (208, 240, 480V) ⁵ L90 Left rotated optics ² R90 Right rotated optics ² DDL Diffused drop lens ²³ HA 50°C ambient operations ¹ BAA Buy America(n) Act Compliant Shipped separately BS Bird spikes ²² EGS External glare shield
		DDBXD Dark bronze DBLXD Black DNAXD Natural aluminum DWHXD White DDBTXD Textured dark bronze DBLBXD Textured black DNATXD Textured natural aluminum DWHGXD Textured white



COMMERCIAL OUTDOOR

One Lithonia Way • Conyers, Georgia 30012 • Phone: 1-800-705-SERV (7378) • www.lithonia.com
 © 2011-2021 Acuity Brands Lighting, Inc. All rights reserved.

DSX0-LED
 Rev. 07/19/21
 Page 1 of 8

Ordering Information

Accessories

Ordered and shipped separately.


DLL127F 1.5 JU	Photocell - SSL twist-lock (120-277V) ¹⁴
DLL347F 1.5 CUL JU	Photocell - SSL twist-lock (347V) ¹⁴
DLL480F 1.5 CUL JU	Photocell - SSL twist-lock (480V) ¹⁴
DSHORT SBK U	Shorting cap ¹⁴
DSX0HS 20C U	House-side shield for P1, P2, P3 and P4 ²²
DSX0HS 30C U	House-side shield for P10, P11, P12 and P13 ²²
DSX0HS 40C U	House-side shield for P5, P6 and P7 ²²
DSX0DDL U	Diffused drop lens (polycarbonate) ²³
PUMBA DDBXD U*	Square and round pole universal mounting bracket adaptor (specify finish) ²³
KMA8 DDBXD U	Mast arm mounting bracket adaptor (specify finish) ²³
DSX0EGS (FINISH) U	External glare shield

For more control options, visit DTL and ROAM online.
Link to nLight Air 2



NOTES

- 1 HA not available with P4, P7, and P13.
- 2 P10, P11, P12 and P13 and rotated options (L90 or R90) only available together.
- 3 Any Type 5 distribution with photocell, is not available with WBA.
- 4 Not available with HS or DDL.
- 5 MVOLT driver operates on any line voltage from 120-277V (50/60 Hz).
- 6 Single fuse (SF) requires 120V, 277V or 347V. Double fuse (DF) requires 208V, 240V or 480V. XVOLT not available with fusing (SF or DF).
- 7 XVOLT only suitable for use with P4, P7 and P13.
- 8 XVOLT operates with any voltage between 277V and 480V.
- 9 XVOLT not available with fusing (SF or DF) and not available with PIR, PIRH, PIRH1FC3V, PIRH1FC3V.
- 10 Suitable for mounting to round poles between 3.5" and 12" diameter.
- 11 Universal mounting brackets intended for retrofit on existing pre-drilled poles only. 1.5 G vibration load rating per ANCI C136.31. Only usable when pole's drill pattern is NOT Lithonia template #8.
- 12 Must order fixture with SPA mounting. Must be ordered as a separate accessory; see Accessories information. For use with 2-3/8" diameter mast arm (not included).
- 13 Must be ordered with PIRHN.
- 14 Sensor cover available only in dark bronze, black, white and natural aluminum colors.
- 15 Must be ordered with NLTAIR2. For more information on nLight Air 2 visit: [this link](#)
- 16 Photocell ordered and shipped as a separate line item from Acuity Brands Controls. See accessories. Shorting Cap included.
- 17 If ROAM® node required, it must be ordered and shipped as a separate line item from Acuity Brands Controls. Shorting Cap included.
- 18 DMG not available with PIRHN, PER5, PER7, PIR, PIRH, PIRH1FC3V or PIRH1FC3V, FAO.
- 19 Reference Controls Options table on page 4.
- 20 Reference Motion Sensor Default Table on page 4 to see functionality.
- 21 Not available with other dimming controls options.
- 22 Not available with BLC, LCCO and RCCO distribution.
- 23 Must be ordered with fixture for factory pre-drilling.
- 24 Requires luminaire to be specified with PER, PER5 or PER7 option. See Controls Table on page 4.
- 25 For retrofit use only. Only usable when pole's drill pattern is NOT Lithonia template #8.

EGS – External Glare Shield

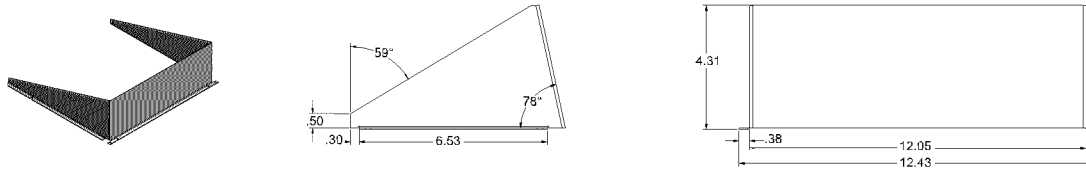

Drilling

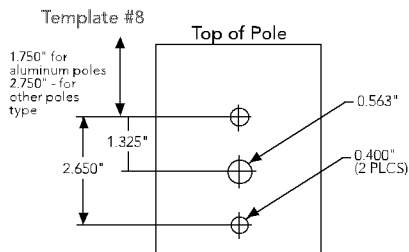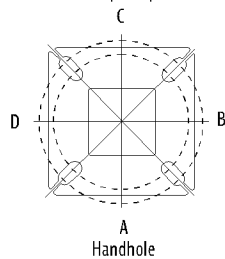HANDHOLE ORIENTATION
(from top of pole)

Tenon Mounting Slipfitter

Tenon O.D.	Mounting	Single Unit	2 @ 180	2 @ 90	3 @ 90	3 @ 120	4 @ 90
2-3/8"	RPA	AS3-5 190	AS3-5 280	AS3-5 290	AS3-5 390	AS3-5 320	AS3-5 490
2-7/8"	RPA	AST25-190	AST25-280	AST25-290	AST25-390	AST25-320	AST25-490
4"	RPA	AST35-190	AST35-280	AST35-290	AST35-390	AST35-320	AST35-490

Mounting Option	Drilling Template	Single	2 @ 180	2 @ 90	3 @ 90	3 @ 120	4 @ 90
Head Location		Side B	Side B & D	Side B & C	Side B, C & D	Round Pole Only	Side A, B, C & D
Drill Nomenclature	#8	DM19AS	DM28AS	DM29AS	DM39AS	DM32AS	DM49AS
Minimum Acceptable Outside Pole Dimension							
SPA	#8	2-7/8"	2-7/8"	3.5"	3.5"		3.5"
RPA	#8	2-7/8"	2-7/8"	3.5"	3.5"	3"	3.5"
SPUMBA	#5	2-7/8"	3"	4"	4"		4"
RPUMBA	#5	2-7/8"	3.5"	5"	5"	3.5"	5"

DSX0 Area Luminaire - EPA

*Includes luminaire and integral mounting arm. Other tenons, arms, brackets or other accessories are not included in this EPA data.
















Fixture Quantity & Mounting Configuration	Single DM19	2 @ 180 DM28	2 @ 90 DM29	3 @ 90 DM39	3 @ 120 DM32	4 @ 90 DM49
Mounting Type						
DSX0 LED	0.950	1.900	1.830	2.850	2.850	3.544

Photometric Diagrams

To see complete photometric reports or download .ies files for this product, visit Lithonia Lighting's D-Series Area Size U homepage.

Isofootcandle plots for the DSX0 LED 40C 1000 40K. Distances are in units of mounting height (20').

LEGEND

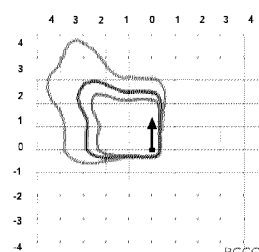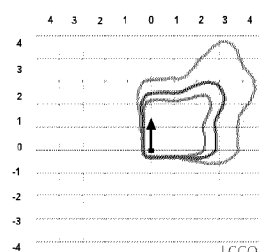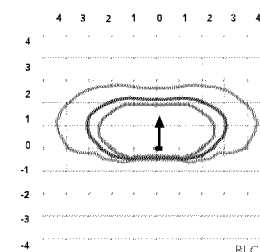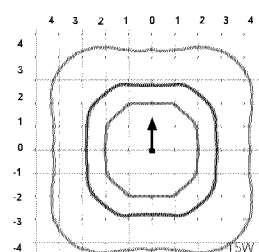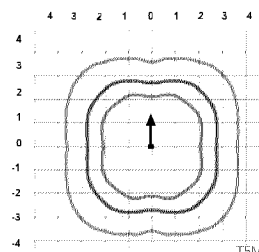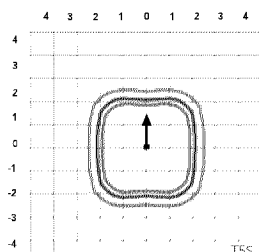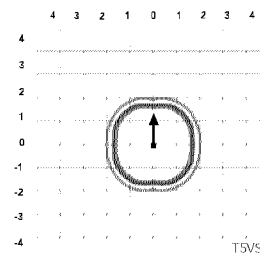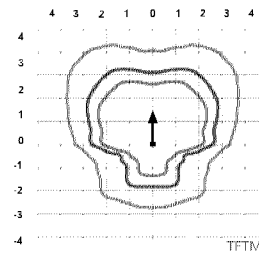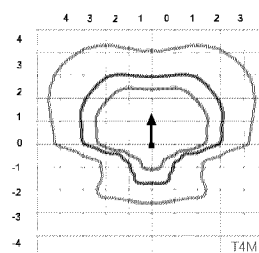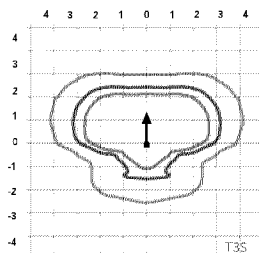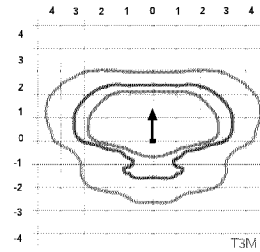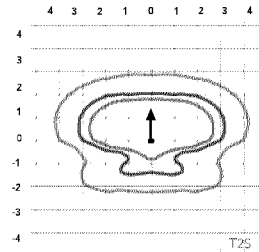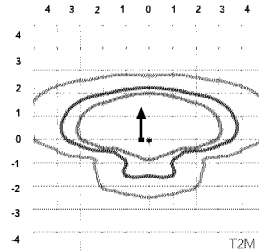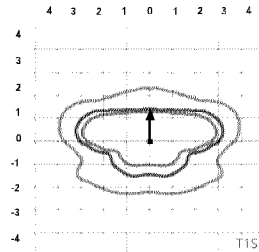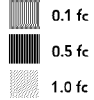

Performance Data

Lumen Ambient Temperature (LAT) Multipliers

Use these factors to determine relative lumen output for average ambient temperatures from 0-40°C (32-104°F).

Ambient		Lumen Multiplier
0°C	32°F	1.04
5°C	41°F	1.04
10°C	50°F	1.03
15°C	59°F	1.02
20°C	68°F	1.01
25°C	77°F	1.00
30°C	86°F	0.99
35°C	95°F	0.98
40°C	104°F	0.97

Projected LED Lumen Maintenance

Data references the extrapolated performance projections for the platforms noted in a **25°C ambient**, based on 10,000 hours of LED testing (tested per IESNA LM-80-08 and projected per IESNA TM-21-11).

To calculate LLF, use the lumen maintenance factor that corresponds to the desired number of operating hours below. For other lumen maintenance values, contact factory.

Operating Hours	Lumen Maintenance Factor
25,000	0.96
50,000	0.92
100,000	0.85

Motion Sensor Default Settings						
Option	Dimmed State	High Level (when triggered)	Photocell Operation	Dwell Time	Ramp-up Time	Ramp-down Time
PIR or PIRH	3V (37%) Output	10V (100%) Output	Enabled @ 5FC	5 min	3 sec	5 min
*PIR1FC3V or PIRH1FC3V	3V (37%) Output	10V (100%) Output	Enabled @ 1FC	5 min	3 sec	5 min

*for use when motion sensor is used as dusk to dawn control.

Electrical Load

					Current (A)					
	Performance Package	LED Count	Drive Current	Wattage	120	208	240	277	347	480
Forward Optics (Non-Rotated)	P1	20	530	38	0.32	0.18	0.15	0.15	0.10	0.08
	P2	20	700	49	0.41	0.23	0.20	0.19	0.14	0.11
	P3	20	1050	71	0.60	0.37	0.32	0.27	0.21	0.15
	P4	20	1400	92	0.77	0.45	0.39	0.35	0.28	0.20
	P5	40	700	89	0.74	0.43	0.38	0.34	0.26	0.20
	P6	40	1050	134	1.13	0.65	0.55	0.48	0.39	0.29
	P7	40	1300	166	1.38	0.80	0.69	0.60	0.50	0.37
Rotated Optics (Requires L90 or R90)	P10	30	530	53	0.45	0.26	0.23	0.21	0.16	0.12
	P11	30	700	72	0.60	0.35	0.30	0.27	0.20	0.16
	P12	30	1050	104	0.88	0.50	0.44	0.39	0.31	0.23
	P13	30	1300	128	1.08	0.62	0.54	0.48	0.37	0.27

Controls Options

Nomenclature	Description	Functionality	Primary control device	Notes
FAO	Field adjustable output device installed inside the luminaire; wired to the driver dimming leads.	Allows the luminaire to be manually dimmed, effectively trimming the light output.	FAO device	Cannot be used with other controls options that need the 0-10V leads
DS	Drivers wired independently for 50/50 luminaire operation	The luminaire is wired to two separate circuits, allowing for 50/50 operation.	Independently wired drivers	Requires two separately switched circuits. Consider nLight AIR as a more cost effective alternative.
PERS or PER7	Twist-lock photocell receptacle	Compatible with standard twist-lock photocells for dusk to dawn operation, or advanced control nodes that provide 0-10V dimming signals.	Twist-lock photocells such as DLL Elite or advanced control nodes such as ROAM.	Pins 4 & 5 to dimming leads on driver, Pins 6 & 7 are capped inside luminaire
PIR or PIRH	Motion sensors with integral photocell. PIR for 8-15' mounting; PIRH for 15-30' mounting	Luminaires dim when no occupancy is detected.	Acuity Controls SBGR	Also available with PIRH1FC3V when the sensor photocell is used for dusk-to-dawn operation.
NLTAR2 PIRHN	nLight AIR enabled luminaire for motion sensing, photocell and wireless communication.	Motion and ambient light sensing with group response. Scheduled dimming with motion sensor over-ride when wirelessly connected to the nLight Edypse.	nLight Air rSDGR	nLight AIR sensors can be programmed and commissioned from the ground using the CIAIRity Pro app.

Performance Data

Lumen Output

Lumen values are from photometric tests performed in accordance with IESNA LM-79-08. Data is considered to be representative of the configurations shown, within the tolerances allowed by Lighting Facts. Contact factory for performance data on any configurations not shown here.

Forward Optics																			
Power Package	LED Count	Drive Current	System Watts	Dist. Type	30K (5000 K, 70 CRI)					40K (4000 K, 70 CRI)					50K (5000 K, 70 CRI)				
					Lumens	B	U	G	LPW	Lumens	B	U	G	LPW	Lumens	B	U	G	LPW
P1	20	530	38W	T1S	4,369	1	0	1	115	4,706	1	0	1	124	4,766	1	0	1	125
				T2S	4,364	1	0	1	115	4,701	1	0	1	124	4,761	1	0	1	125
				T2M	4,387	1	0	1	115	4,726	1	0	1	124	4,785	1	0	1	126
				T3S	4,248	1	0	1	112	4,577	1	0	1	120	4,634	1	0	1	122
				T3M	4,376	1	0	1	115	4,714	1	0	1	124	4,774	1	0	1	126
				T4M	4,281	1	0	1	113	4,612	1	0	2	121	4,670	1	0	2	123
				TFTM	4,373	1	0	1	115	4,711	1	0	2	124	4,771	1	0	2	126
				TSVS	4,548	2	0	0	120	4,900	2	0	0	129	4,962	2	0	0	131
				TSS	4,552	2	0	0	120	4,904	2	0	0	129	4,966	2	0	0	131
				TSM	4,541	3	0	1	120	4,891	3	0	1	129	4,953	3	0	1	130
				TSW	4,576	3	0	2	120	4,929	3	0	2	130	4,992	3	0	2	131
				BLC	3,586	1	0	1	94	3,863	1	0	1	102	3,912	1	0	1	103
				LCCO	2,668	1	0	1	70	2,874	1	0	2	76	2,911	1	0	2	77
				RCCO	2,668	1	0	1	70	2,874	1	0	2	76	2,911	1	0	2	77
P2	20	700	49W	T1S	5,570	1	0	1	114	6,001	1	0	1	122	6,077	2	0	2	124
				T2S	5,564	1	0	2	114	5,994	1	0	2	122	6,070	2	0	2	124
				T2M	5,593	1	0	1	114	6,025	1	0	1	123	6,102	1	0	1	125
				T3S	5,417	1	0	2	111	5,835	1	0	2	119	5,909	2	0	2	121
				T3M	5,580	1	0	2	114	6,011	1	0	2	123	6,087	1	0	2	124
				T4M	5,458	1	0	2	111	5,880	1	0	2	120	5,955	1	0	2	122
				TFTM	5,576	1	0	2	114	6,007	1	0	2	123	6,083	1	0	2	124
				TSVS	5,799	2	0	0	118	6,247	2	0	0	127	6,327	2	0	0	129
				TSS	5,804	2	0	0	118	6,252	2	0	0	128	6,332	2	0	1	129
				TSM	5,789	3	0	1	118	6,237	3	0	1	127	6,316	3	0	1	129
				TSW	5,834	3	0	2	119	6,285	3	0	2	128	6,364	3	0	2	130
				BLC	4,572	1	0	1	93	4,925	1	0	1	101	4,987	1	0	1	102
				LCCO	3,402	1	0	2	69	3,665	1	0	2	75	3,711	1	0	2	76
				RCCO	3,402	1	0	2	69	3,665	1	0	2	75	3,711	1	0	2	76
P3	20	1050	71W	T1S	7,833	2	0	2	110	8,438	2	0	2	119	8,545	2	0	2	120
				T2S	7,825	2	0	2	110	8,429	2	0	2	119	8,536	2	0	2	120
				T2M	7,865	2	0	2	111	8,473	2	0	2	119	8,580	2	0	2	121
				T3S	7,617	2	0	2	107	8,205	2	0	2	116	8,309	2	0	2	117
				T3M	7,846	2	0	2	111	8,452	2	0	2	119	8,559	2	0	2	121
				T4M	7,675	2	0	2	108	8,269	2	0	2	116	8,373	2	0	2	118
				TFTM	7,841	2	0	2	110	8,447	2	0	2	119	8,554	2	0	2	120
				TSVS	8,155	3	0	0	115	8,785	3	0	0	124	8,896	3	0	0	125
				TSS	8,162	3	0	1	115	8,792	3	0	1	124	8,904	3	0	1	125
				TSM	8,141	3	0	2	115	8,770	3	0	2	124	8,881	3	0	2	125
				TSW	8,204	3	0	2	116	8,838	4	0	2	124	8,950	4	0	2	126
				BLC	6,429	1	0	2	91	6,926	1	0	2	98	7,013	1	0	2	99
				LCCO	4,784	1	0	2	67	5,153	1	0	2	73	5,218	1	0	2	73
				RCCO	4,784	1	0	2	67	5,153	1	0	2	73	5,218	1	0	2	73
P4	20	1400	92W	T1S	9,791	2	0	2	106	10,547	2	0	2	115	10,681	2	0	2	116
				T2S	9,780	2	0	2	106	10,536	2	0	2	115	10,669	2	0	2	116
				T2M	9,831	2	0	2	107	10,590	2	0	2	115	10,724	2	0	2	117
				T3S	9,521	2	0	2	103	10,256	2	0	2	111	10,386	2	0	2	113
				T3M	9,807	2	0	2	107	10,565	2	0	2	115	10,698	2	0	2	116
				T4M	9,594	2	0	2	104	10,335	2	0	3	112	10,466	2	0	3	114
				TFTM	9,801	2	0	2	107	10,558	2	0	2	115	10,692	2	0	2	116
				TSVS	10,193	3	0	1	111	10,981	3	0	1	119	11,120	3	0	1	121
				TSS	10,201	3	0	1	111	10,990	3	0	1	119	11,129	3	0	1	121
				TSM	10,176	4	0	2	111	10,962	4	0	2	119	11,101	4	0	2	121
				TSW	10,254	4	0	3	111	11,047	4	0	3	120	11,186	4	0	3	122
				BLC	8,036	1	0	2	87	8,656	1	0	2	94	8,766	1	0	2	95
				LCCO	5,979	1	0	2	65	6,441	1	0	2	70	6,523	1	0	3	71
				RCCO	5,979	1	0	2	65	6,441	1	0	2	70	6,523	1	0	3	71

Performance Data

Lumen Output

Lumen values are from photometric tests performed in accordance with IESNA LM-79-08. Data is considered to be representative of the configurations shown, within the tolerances allowed by Lighting Facts. Contact factory for performance data on any configurations not shown here.

Forward Optics																			
Power Package	LED Count	Drive Current	System Watts	Dist. Type	30K (3000 K, 70 CRI)					40K (4000 K, 70 CRI)					50K (5000 K, 70 CRI)				
					Lumens	B	U	G	LPW	Lumens	B	U	G	LPW	Lumens	B	U	G	LPW
P5	40	700	89W	T1S	10,831	2	0	2	122	11,668	2	0	2	131	11,816	2	0	2	133
				T2S	10,820	2	0	2	122	11,656	2	0	2	131	11,803	2	0	2	133
				T2M	10,876	2	0	2	122	11,716	2	0	2	132	11,864	2	0	2	133
				T3S	10,532	2	0	2	118	11,346	2	0	2	127	11,490	2	0	2	129
				T3M	10,849	2	0	2	122	11,687	2	0	2	131	11,835	2	0	2	133
				T4M	10,613	2	0	3	119	11,434	2	0	3	128	11,578	2	0	3	130
				TFTM	10,842	2	0	2	122	11,680	2	0	2	131	11,828	2	0	2	133
				TSVS	11,276	3	0	1	127	12,148	3	0	1	136	12,302	3	0	1	138
				TSS	11,286	3	0	1	127	12,158	3	0	1	137	12,312	3	0	1	138
				TSM	11,257	4	0	2	126	12,127	4	0	2	136	12,280	4	0	2	138
				TSW	11,344	4	0	3	127	12,221	4	0	3	137	12,375	4	0	3	139
				BLC	8,890	1	0	2	100	9,576	1	0	2	108	9,698	1	0	2	109
				LCCO	6,615	1	0	3	74	7,126	1	0	3	80	7,216	1	0	3	81
				RCCO	6,615	1	0	3	74	7,126	1	0	3	80	7,216	1	0	3	81
P6	40	1050	134W	T1S	14,805	3	0	3	110	15,949	3	0	3	119	16,151	3	0	3	121
				T2S	14,789	3	0	3	110	15,932	3	0	3	119	16,134	3	0	3	120
				T2M	14,865	3	0	3	111	16,014	3	0	3	120	16,217	3	0	3	121
				T3S	14,396	3	0	3	107	15,509	3	0	3	116	15,705	3	0	3	117
				T3M	14,829	2	0	3	111	15,975	3	0	3	119	16,177	3	0	3	121
				T4M	14,507	2	0	3	108	15,628	3	0	3	117	15,826	3	0	3	118
				TFTM	14,820	2	0	3	111	15,965	3	0	3	119	16,167	3	0	3	121
				TSVS	15,413	4	0	1	115	16,604	4	0	1	124	16,815	4	0	1	125
				TSS	15,426	3	0	1	115	16,618	4	0	1	124	16,828	4	0	1	126
				TSM	15,387	4	0	2	115	16,576	4	0	2	124	16,786	4	0	2	125
				TSW	15,506	4	0	3	116	16,704	4	0	3	125	16,915	4	0	3	126
				BLC	12,151	1	0	2	91	13,090	1	0	2	98	13,255	1	0	2	99
				LCCO	9,041	1	0	3	67	9,740	1	0	3	73	9,863	1	0	3	74
				RCCO	9,041	1	0	3	67	9,740	1	0	3	73	9,863	1	0	3	74
P7	40	1300	166W	T1S	17,023	3	0	3	103	18,338	3	0	3	110	18,570	3	0	3	112
				T2S	17,005	3	0	3	102	18,319	3	0	3	110	18,551	3	0	3	112
				T2M	17,092	3	0	3	103	18,413	3	0	3	111	18,646	3	0	3	112
				T3S	16,553	3	0	3	100	17,832	3	0	3	107	18,058	3	0	3	109
				T3M	17,051	3	0	3	103	18,369	3	0	3	111	18,601	3	0	3	112
				T4M	16,681	3	0	3	100	17,969	3	0	3	108	18,197	3	0	3	110
				TFTM	17,040	3	0	3	103	18,357	3	0	4	111	18,590	3	0	4	112
				TSVS	17,723	4	0	1	107	19,092	4	0	1	115	19,334	4	0	1	116
				TSS	17,737	4	0	2	107	19,108	4	0	2	115	19,349	4	0	2	117
				TSM	17,692	4	0	2	107	19,059	4	0	2	115	19,301	4	0	2	116
				TSW	17,829	5	0	3	107	19,207	5	0	3	116	19,450	5	0	3	117
				BLC	13,971	2	0	2	84	15,051	2	0	2	91	15,241	2	0	2	92
				LCCO	10,396	1	0	3	63	11,199	1	0	3	67	11,341	1	0	3	68
				RCCO	10,396	1	0	3	63	11,199	1	0	3	67	11,341	1	0	3	68

Performance Data

Lumen Output

Lumen values are from photometric tests performed in accordance with IESNA LM-79-08. Data is considered to be representative of the configurations shown, within the tolerances allowed by Lighting Facts. Contact factory for performance data on any configurations not shown here.

Rotated Optics																			
Power Package	LED Count	Drive Current	System Watts	Dist. Type	30K (3000 K, 70 CRI)					40K (4000 K, 70 CRI)					50K (5000 K, 70 CRI)				
					Lumens	B	U	G	LPW	Lumens	B	U	G	LPW	Lumens	B	U	G	LPW
P10	30	530	53W	T1S	6,727	2	0	2	127	7,247	3	0	3	137	7,339	3	0	3	138
				T2S	6,689	3	0	3	126	7,205	3	0	3	136	7,297	3	0	3	138
				T2M	6,809	3	0	3	128	7,336	3	0	3	138	7,428	3	0	3	140
				T3S	6,585	3	0	3	124	7,094	3	0	3	134	7,183	3	0	3	136
				T3M	6,805	3	0	3	128	7,331	3	0	3	138	7,424	3	0	3	140
				T4M	6,677	3	0	3	126	7,193	3	0	3	136	7,284	3	0	3	137
				TFTM	6,850	3	0	3	129	7,379	3	0	3	139	7,472	3	0	3	141
				TSVS	6,898	3	0	0	130	7,431	3	0	0	140	7,525	3	0	0	142
				TSS	6,840	2	0	1	129	7,368	2	0	1	139	7,461	2	0	1	141
				TSM	6,838	3	0	1	129	7,366	3	0	2	139	7,460	3	0	2	141
				TSW	6,777	3	0	2	128	7,300	3	0	2	138	7,393	3	0	2	139
				BLC	5,626	2	0	2	106	6,060	2	0	2	114	6,137	2	0	2	116
				LCCO	4,018	1	0	2	76	4,328	1	0	2	82	4,383	1	0	2	83
				RCCO	4,013	3	0	3	76	4,323	3	0	3	82	4,377	3	0	3	83
P11	30	700	72W	T1S	8,594	3	0	3	119	9,258	3	0	3	129	9,376	3	0	3	130
				T2S	8,545	3	0	3	119	9,205	3	0	3	128	9,322	3	0	3	129
				T2M	8,699	3	0	3	121	9,371	3	0	3	130	9,490	3	0	3	132
				T3S	8,412	3	0	3	117	9,062	3	0	3	126	9,177	3	0	3	127
				T3M	8,694	3	0	3	121	9,366	3	0	3	130	9,484	3	0	3	132
				T4M	8,530	3	0	3	118	9,189	3	0	3	128	9,305	3	0	3	129
				TFTM	8,750	3	0	3	122	9,427	3	0	3	131	9,546	3	0	3	133
				TSVS	8,812	3	0	0	122	9,493	3	0	0	132	9,613	3	0	0	134
				TSS	8,738	3	0	1	121	9,413	3	0	1	131	9,532	3	0	1	132
				TSM	8,736	3	0	2	121	9,411	3	0	2	131	9,530	3	0	2	132
				TSW	8,657	4	0	2	120	9,326	4	0	2	130	9,444	4	0	2	131
				BLC	7,187	3	0	3	100	7,742	3	0	3	108	7,840	3	0	3	109
				LCCO	5,133	1	0	2	71	5,529	1	0	2	77	5,599	1	0	2	78
				RCCO	5,126	3	0	3	71	5,522	3	0	3	77	5,592	3	0	3	78
P12	30	1050	104W	T1S	12,149	3	0	3	117	13,088	3	0	3	126	13,253	3	0	3	127
				T2S	12,079	4	0	4	116	13,012	4	0	4	125	13,177	4	0	4	127
				T2M	12,297	3	0	3	118	13,247	3	0	3	127	13,415	3	0	3	129
				T3S	11,891	4	0	4	114	12,810	4	0	4	123	12,972	4	0	4	125
				T3M	12,290	3	0	3	118	13,239	4	0	4	127	13,407	4	0	4	129
				T4M	12,058	4	0	4	116	12,990	4	0	4	125	13,154	4	0	4	126
				TFTM	12,369	4	0	4	119	13,325	4	0	4	128	13,494	4	0	4	130
				TSVS	12,456	3	0	1	120	13,419	3	0	1	129	13,589	4	0	1	131
				TSS	12,351	3	0	1	119	13,306	3	0	1	128	13,474	3	0	1	130
				TSM	12,349	4	0	2	119	13,303	4	0	2	128	13,471	4	0	2	130
				TSW	12,238	4	0	3	118	13,183	4	0	3	127	13,350	4	0	3	128
				BLC	10,159	3	0	3	98	10,944	3	0	3	105	11,083	3	0	3	107
				LCCO	7,256	1	0	3	70	7,816	1	0	3	75	7,915	1	0	3	76
				RCCO	7,246	3	0	3	70	7,806	4	0	4	75	7,905	4	0	4	76
P13	30	1300	128W	T1S	14,438	3	0	3	113	15,554	3	0	3	122	15,751	3	0	3	123
				T2S	14,355	4	0	4	112	15,465	4	0	4	121	15,660	4	0	4	122
				T2M	14,614	3	0	3	114	15,744	4	0	4	123	15,943	4	0	4	125
				T3S	14,132	4	0	4	110	15,224	4	0	4	119	15,417	4	0	4	120
				T3M	14,606	4	0	4	114	15,735	4	0	4	123	15,934	4	0	4	124
				T4M	14,330	4	0	4	112	15,438	4	0	4	121	15,633	4	0	4	122
				TFTM	14,701	4	0	4	115	15,836	4	0	4	124	16,037	4	0	4	125
				TSVS	14,804	4	0	1	116	15,948	4	0	1	125	16,150	4	0	1	126
				TSS	14,679	3	0	1	115	15,814	3	0	1	124	16,014	3	0	1	125
				TSM	14,676	4	0	2	115	15,810	4	0	2	124	16,010	4	0	2	125
				TSW	14,544	4	0	3	114	15,668	4	0	3	122	15,866	4	0	3	124
				BLC	7919	3	0	3	62	8531	3	0	3	67	8639	3	0	3	67
				LCCO	5145	1	0	2	40	5543	1	0	2	43	5613	1	0	2	44
				RCCO	5139	3	0	3	40	5536	3	0	3	43	5606	3	0	3	44

FEATURES & SPECIFICATIONS

INTENDED USE

The sleek design of the D-Series Size 0 reflects the embedded high performance LED technology. It is ideal for many commercial and municipal applications, such as parking lots, plazas, campuses, and pedestrian areas.

CONSTRUCTION

Single-piece die-cast aluminum housing has integral heat sink fins to optimize thermal management through conductive and convective cooling. Modular design allows for ease of maintenance and future light engine upgrades. The LED driver is mounted in direct contact with the casting to promote low operating temperature and long life. Housing is completely sealed against moisture and environmental contaminants (IP65). Low EPA (0.95 ft²) for optimized pole wind loading.

FINISH

Exterior parts are protected by a zinc-infused Super Durable TGIC thermoset powder coat finish that provides superior resistance to corrosion and weathering. A tightly controlled multi-stage process ensures a minimum 3 mils thickness for a finish that can withstand extreme climate changes without cracking or peeling. Available in both textured and non-textured finishes.

OPTICS

Precision-molded proprietary acrylic lenses are engineered for superior area lighting distribution, uniformity, and pole spacing. Light engines are available in 3000 K, 4000 K or 5000 K (70 CRI) configurations. The D-Series Size 0 has zero uplight and qualifies as a Nighttime Friendly™ product, meaning it is consistent with the LEED® and Green Globes™ criteria for eliminating wasteful uplight.

ELECTRICAL

Light engine(s) configurations consist of high-efficacy LEDs mounted to metal-core circuit boards to maximize heat dissipation and promote long life (up to L85/100,000 hours at 25°C). Class 1 electronic drivers are designed to have a power factor >90%, THD <20%, and an expected life of 100,000 hours with <1% failure rate. Easily serviceable 10kV surge protection device meets a minimum Category C Low operation (per ANSI/IEEE C62.41.2).

STANDARD CONTROLS

The DSX0 LED area luminaire has a number of control options. DSX Size 0, comes standard with 0-10V dimming driver. Dusk to dawn controls can be utilized via optional NEMA twist-lock photocell receptacles. Integrated motion sensors with on-board photocells feature field-adjustable programming and are suitable for mounting heights up to 30 feet.

nLIGHT AIR CONTROLS

The DSX0 LED area luminaire is also available with nLight® AIR for the ultimate in wireless control. This powerful controls platform provides out-of-the-box basic motion sensing and photocontrol functionality and is suitable for mounting heights up to 40 feet. Once commissioned using a smartphone and the easy-to-use CLAIRITY app, nLight AIR equipped luminaires can be grouped, resulting in motion sensor and photocell group response without the need for additional equipment. Scheduled dimming with motion sensor over-ride can be achieved when used with the nLight Eclipse. Additional information about nLight Air can be found [here](#).

INSTALLATION

Included mounting block and integral arm facilitate quick and easy installation. Stainless steel bolts fasten the mounting block securely to poles and walls, enabling the D-Series Size 0 to withstand up to a 3.0 G vibration load rating per ANSI C136.31. The D-Series Size 0 utilizes the AERIS™ series pole drilling pattern (template #8). Optional terminal block and NEMA photocontrol receptacle are also available.

LISTINGS

UL listed to meet U.S. and Canadian standards. UL Listed for wet locations. Light engines are IP66 rated; luminaire is IP65 rated. Rated for -40°C to 50 °C ambient with HA option. U.S. Patent No. D672,492 S. International patent pending.

DesignLights Consortium® (DLC) Premium qualified product and DLC qualified product. Not all versions of this product may be DLC Premium qualified or DLC qualified. Please check the DLC Qualified Products List at www.designlights.org/QPL to confirm which versions are qualified.

International Dark-Sky Association (IDA) Fixture Seal of Approval (FSA) is available for all products on this page utilizing 3000K color temperature only.

BUY AMERICAN

Product with the BAA option is assembled in the USA and meets the Buy America(n) government procurement requirements under FAR, DFARS and DOT. Please refer to www.acuitybrands.com/buy-american for additional information.

WARRANTY

5-year limited warranty. Complete warranty terms located at: www.acuitybrands.com/support/customer-support/terms-and-conditions

Note: Actual performance may differ as a result of end-user environment and application. All values are design or typical values, measured under laboratory conditions at 25 °C. Specifications subject to change without notice.



COMMERCIAL OUTDOOR

One Lithonia Way • Conyers, Georgia 30012 • Phone: 1-800-705-SERV (7378) • www.lithonia.com
© 2011-2021 Acuity Brands Lighting, Inc. All rights reserved.

DSX0-LED
Rev. 07/19/21
Page 8 of 8

CASE #PL2021-186
Type BB**OUTDOOR PHOTOMETRIC REPORT**

CATALOG: DSX0 LED P4 30K TFTM MVOLT HS

Test #: ISF 34067P10

Test Lab: SCALED PHOTOMETRY

Test Date: 3/21/2017

Catalog: DSX0 LED P4 30K TFTM MVOLT HS

Description: DSX0 LED P4 30K TFTM MVOLT with
houseside shield

Series: D-Series Area Size 0

Lamp Catalog: PCBA LEM-30 4000K 319A 70 CRI
501-00582-005

Lamp: LED

Lamp Output: Total luminaire Lumens: 7652.2, absolute
photometry *

Ballast / Driver: LED Driver

Input Wattage: 92


Luminous Opening: Rectangle (L: 7.92", W: 12.96")

Max Cd: 6,209.5 at Horizontal: 27.5°, Vertical: 65°

Roadway Class: VERY SHORT, TYPE III

AcuityBrands.

LITHONIA LIGHTING

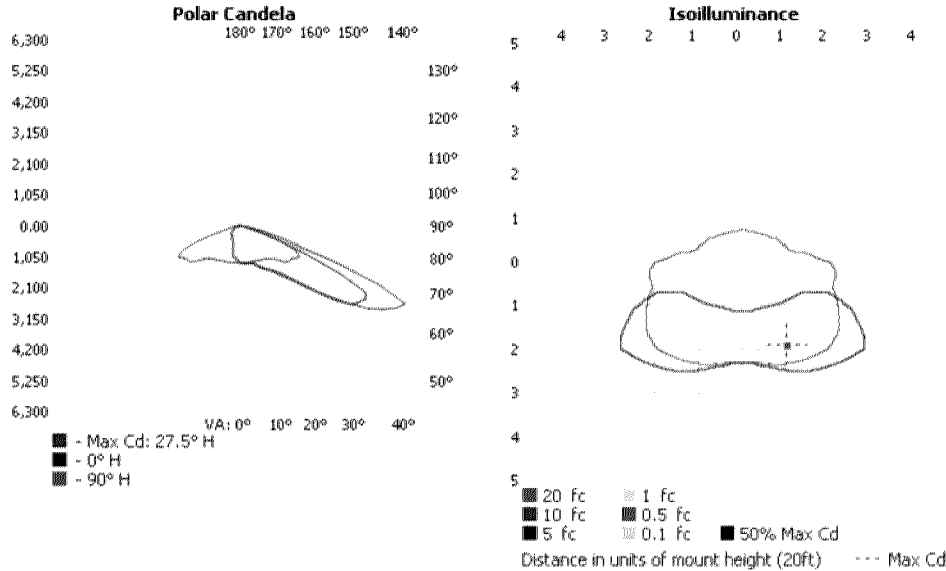

*Test based on absolute photometry where lamp lumens=lumens total.

*Cutoff Classification and efficiency cannot be properly calculated for absolute photometry.

Visual Photometric Tool 1.2.46 copyright 2022, Acuity Brands Lighting.

This Photometric report has been generated using methods recommended by the IESNA. Calculations are based on Photometric data provided by the manufacturer, and the accuracy of this Photometric report is dependent on the accuracy of the data provided. End-user environment and application (including, but not limited to, voltage variation and dirt accumulation) can cause actual Photometric performance to differ from the performance calculated using the data provided by the manufacturer. This report is provided without warranty as to accuracy, completeness, reliability or otherwise. In no event will Acuity Brands Lighting be responsible for any loss resulting from any use of this report.

ISF 34067P10
VISUAL PHOTOMETRIC TOOL

PAGE 1 OF 4

OUTDOOR PHOTOMETRIC REPORT
CATALOG: DSX0 LED P4 30K TFTM MVOLT HS



Zonal Lumen Summary

Zone	Lumens	% Luminaire
0-30	929.7	12.1%
0-40	1,644.0	21.5%
0-60	4,532.8	59.2%
60-90	3,119.4	40.8%
70-100	894.1	11.7%
90-120	0.000	0%
0-90	7,652.2	100%
90-180	0.000	0%
0-180	7,652.2	100%

Roadway Summary

Distribution: TYPE III, VERY SHORT

Max Cd, 90 Deg Vert:		0.000
Max Cd, 80 to <90 Deg:		597.9
	Lumens	% Lamp
Downward Street Side:	6,443.4	84.2%
Downward House Side:	1,208.3	15.8%
Downward Total:	7,651.7	100%
Upward Street Side:	0.000	0%
Upward House Side:	0.000	0%
Upward Total:	0.000	0%
Total Lumens:	7,651.7	100%

Lumens Per Zone


Zone	Lumens	% Total	Zone	Lumens	% Total
0-10	113.5	1.5%	90-100	0.000	0%
10-20	318.3	4.2%	100-110	0.000	0%
20-30	497.8	6.5%	110-120	0.000	0%
30-40	714.3	9.3%	120-130	0.000	0%
40-50	1,072.9	14.0%	130-140	0.000	0%
50-60	1,816.0	23.7%	140-150	0.000	0%
60-70	2,225.3	29.1%	150-160	0.000	0%
70-80	806.2	10.5%	160-170	0.000	0%
80-90	87.9	1.1%	170-180	0.000	0%

LCS Table

BUG Rating

B1 - U0 - G2


Forward Light	Lumens	Lumens %
Low(0-30):	564.8	7.4%
Medium(30-60):	2,974.6	38.9%
High(60-80):	2,821.1	36.9%
Very High(80-90):	82.8	1.1%
Back Light		
Low(0-30):	364.9	4.8%
Medium(30-60):	627.5	8.2%
High(60-80):	211.0	2.8%
Very High(80-90):	4.9	0.1%
Uplight		
Low(90-100):	0.000	0%
High(100-180):	0.000	0%
Trapped Light:	0.5	0%

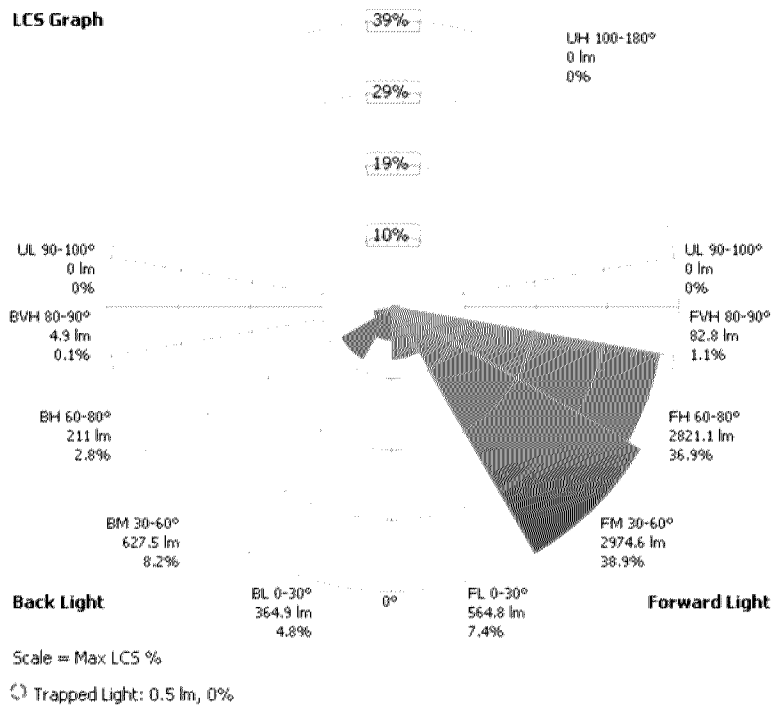

CASE #PL2021-186

OUTDOOR PHOTOMETRIC REPORT
CATALOG: DSX0 LED P4 30K TFTM MVOLT HS**Candela Table - Type C**

	0	15	25	35	45	55	65	75	85	90	105	115	125	135	145	155	165	175	180
0	1221	1221	1221	1221	1221	1221	1221	1221	1221	1221	1221	1221	1221	1221	1221	1221	1221	1221	1221
5	1237	1244	1240	1236	1230	1225	1226	1230	1232	1230	1216	1176	1151	1136	1121	1109	1103	1099	1097
10	1291	1296	1288	1272	1257	1241	1229	1230	1243	1245	1174	1126	1090	1067	1056	1053	1051	1048	1043
15	1280	1291	1295	1286	1286	1266	1246	1237	1249	1264	1161	1101	1056	1019	933	844	798	765	758
20	1318	1319	1312	1320	1323	1324	1281	1260	1262	1276	1145	1072	949	779	652	581	549	539	535
25	1507	1487	1449	1390	1377	1383	1356	1296	1279	1288	1135	985	737	592	509	490	496	505	506
30	1653	1647	1622	1571	1473	1437	1429	1333	1308	1321	1133	822	620	518	511	477	466	455	455
35	1818	1806	1777	1742	1658	1512	1442	1380	1356	1378	1066	690	570	508	449	407	387	383	382
40	2148	2064	2015	1935	1836	1669	1537	1457	1410	1437	921	601	543	441	398	383	382	387	386
45	2620	2582	2511	2386	2255	2073	1803	1641	1547	1549	778	550	495	386	379	394	384	375	370
50	3485	3543	3468	3116	2749	2457	2143	1868	1826	1802	560	515	426	355	370	354	307	288	285
55	4613	4759	4679	4236	3808	3324	2751	2201	2167	2058	385	346	330	339	317	269	211	188	186
60	4947	5412	5719	5278	4947	4398	3294	2462	2455	2153	304	305	305	284	181	169	167	162	161
65	3794	4927	6142	6034	5492	5025	3757	2638	2712	2225	271	288	259	141	146	155	154	147	146
70	1435	1934	3008	4183	5212	4696	3320	2031	1847	1455	265	216	108	105	115	123	115	105	102
75	642	945	1239	1512	1576	2312	1355	872	389	293	166	80	70	72	72	70	66	55	53
80	278	379	501	550	598	577	554	506	235	148	58	35	28	21	14	7	5	4	4
85	68	74	88	99	117	115	145	132	73	30	5	3	3	2	2	2	1	0	0
90	0	0	0	0	0	0	0	0	0	0	0	0	0	0	0	0	0	0	0
95	0	0	0	0	0	0	0	0	0	0	0	0	0	0	0	0	0	0	0
100	0	0	0	0	0	0	0	0	0	0	0	0	0	0	0	0	0	0	0
105	0	0	0	0	0	0	0	0	0	0	0	0	0	0	0	0	0	0	0
110	0	0	0	0	0	0	0	0	0	0	0	0	0	0	0	0	0	0	0
115	0	0	0	0	0	0	0	0	0	0	0	0	0	0	0	0	0	0	0
120	0	0	0	0	0	0	0	0	0	0	0	0	0	0	0	0	0	0	0
125	0	0	0	0	0	0	0	0	0	0	0	0	0	0	0	0	0	0	0
130	0	0	0	0	0	0	0	0	0	0	0	0	0	0	0	0	0	0	0
135	0	0	0	0	0	0	0	0	0	0	0	0	0	0	0	0	0	0	0
140	0	0	0	0	0	0	0	0	0	0	0	0	0	0	0	0	0	0	0
145	0	0	0	0	0	0	0	0	0	0	0	0	0	0	0	0	0	0	0
150	0	0	0	0	0	0	0	0	0	0	0	0	0	0	0	0	0	0	0
155	0	0	0	0	0	0	0	0	0	0	0	0	0	0	0	0	0	0	0
160	0	0	0	0	0	0	0	0	0	0	0	0	0	0	0	0	0	0	0
165	0	0	0	0	0	0	0	0	0	0	0	0	0	0	0	0	0	0	0
170	0	0	0	0	0	0	0	0	0	0	0	0	0	0	0	0	0	0	0
175	0	0	0	0	0	0	0	0	0	0	0	0	0	0	0	0	0	0	0
180	0	0	0	0	0	0	0	0	0	0	0	0	0	0	0	0	0	0	0

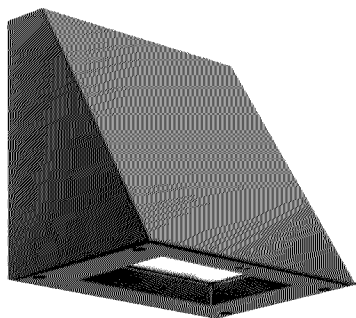

WDGE1 LED

Architectural Wall Sconce



Buy American

CASE #PL2021-186

Catalog
Number


Notes

Type

DD

Specifications

Depth (D1): 5.5"
Depth (D2): 1.5"
Height: 8"
Width: 9"
Weight: 9 lbs
 (without options)

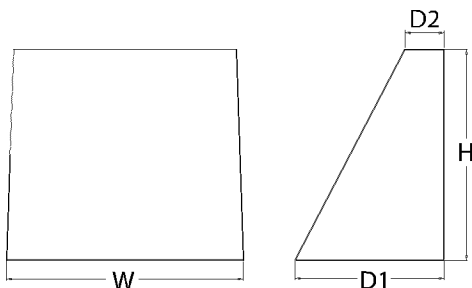

Introduction

The WDGE1 LED family is designed to meet specifier's every wall-mounted lighting need in a widely accepted shape that blends with any architecture. The clean rectilinear design comes in four sizes with lumen packages ranging from 1,200 to 25,000 lumens, providing true site-wide solution.

WDGE1 delivers up to 2,000 lumens with a soft, non-pixelated light source, creating a visually comfortable environment. The compact size of WDGE1, with its integrated emergency battery backup option, makes it an ideal over-the-door wall-mounted lighting solution.

WDGE LED Family Overview

Luminaire	Standard EM, 0°C	Cold EM, -20°C	Sensor	Lumens (4000K)					
				P1	P2	P3	P4	P5	P6
WDGE1 LED	4W	--	--	1,200	2,000	--	--	--	--
WDGE2 LED	10W	18W	Standalone / nLight	1,200	2,000	3,000	4,500	6,000	--
WDGE3 LED	15W	18W	Standalone / nLight	7,500	8,500	10,000	12,000	--	--
WDGE4 LED	--	--	Standalone / nLight	12,000	16,000	18,000	20,000	22,000	25,000

Ordering Information

EXAMPLE: WDGE1 LED P2 40K 80CRI VF MVOLT SRM PE DDBXD

Series	Package	Color Temperature	CRI	Distribution	Voltage	Mounting
WDGE1 LED	P1	27K 2700K	80CRI	VF Visual comfort forward throw	MVOLT	Shipped included SRM Surface mounting bracket ICW Indirect Canopy/Ceiling Washer bracket (dry/damp locations only) ⁵ Shipped separately AWS 3/8inch Architectural wall spacer PBBW Surface-mounted back box (top, left, right conduit entry) Use when there is no junction box available.
	P2	30K 3000K	90CRI	VW Visual comfort wide	347 ²	
		35K 3500K				
		40K 4000K				
		50K ¹ 5000K				

Options	Finish
E4WH ³ Emergency battery backup, Certified in CA Title 20 MAEDBS (4W, 0°C min)	DDBXD Dark bronze
PE ⁴ Photocell, Button Type	DBLXD Black
DS Dual switching (comes with 2 drivers and 2 light engines; see page 3 for details)	DNAXD Natural aluminum
DMG 0-10V dimming wires pulled outside fixture (for use with an external control, ordered separately)	DWHXD White
BCE Bottom conduit entry for back box (PBBW). Total of 4 entry points.	DSSXD Sandstone
	DBBTXD Textured dark bronze
	DBLBXD Textured black
	DNATXD Textured natural aluminum
	DWHGXD Textured white
	DSSTXD Textured sandstone

Accessories

Ordered and shipped separately.

WDGEAWS DDBXD U WDGE 3/8inch Architectural Wall Spacer (specify finish)
 WDGE1PBBW DDBXD U WDGE1 surface-mounted back box (specify finish)

NOTES

- 50K not available in 90CRI.
- 347V not available with E4WH, DS or PE.
- E4WH not available with PE or DS.
- PE not available with DS.
- Not qualified for DLC. Not available with E4WH.



COMMERCIAL OUTDOOR

One Lithonia Way • Conyers, Georgia 30012 • Phone: 1-800-705-SERV (7378) • www.lithonia.com
 © 2019-2021 Acuity Brands Lighting, Inc. All rights reserved.

WDGE1 LED
 Rev. 03/17/21

Performance Data

Lumen Output

Lumen values are from photometric tests performed in accordance with IESNA LM-79-08. Data is considered to be representative of the configurations shown, within the tolerances allowed by Lighting Facts. Contact factory for performance data on any configurations not shown here.

Performance Package	System Watts	Dist. Type	27K (2700K, 80 CRI)					30K (3000K, 80 CRI)					35K (3500K, 80 CRI)					40K (4000K, 80 CRI)					50K (5000K, 80 CRI)				
			Lumens	LPW	B	U	G	Lumens	LPW	B	U	G	Lumens	LPW	B	U	G	Lumens	LPW	B	U	G	Lumens	LPW	B	U	G
P1	10W	VF	1,120	112	0	0	0	1,161	116	0	0	0	1,194	119	0	0	0	1,227	123	0	0	0	1,235	123	0	0	0
		VW	1,122	112	0	0	0	1,163	116	0	0	0	1,196	120	0	0	0	1,229	123	0	0	0	1,237	124	0	0	0
P2	15W	VF	1,806	120	1	0	0	1,872	125	1	0	0	1,925	128	1	0	0	1,978	132	1	0	0	1,992	133	1	0	0
		VW	1,809	120	1	0	0	1,876	125	1	0	0	1,929	128	1	0	0	1,982	132	1	0	0	1,996	133	1	0	0

Electrical Load

Performance Package	System Watts	Current (A)				
		120V	208V	240V	277V	347V
P1	10W	0.082	0.049	0.043	0.038	--
	13W	--	--	--	--	0.046
P2	15W	0.132	0.081	0.072	0.064	--
	18W	--	--	--	--	0.056

Lumen Multiplier for 90CRI

CCT	Multiplier
27K	0.845
30K	0.867
35K	0.845
40K	0.885
50K	0.898

Lumen Output in Emergency Mode (4000K, 80 CRI)

Option	Dist. Type	Lumens
E4WH	VF	646
	VW	647

Lumen Ambient Temperature (LAT) Multipliers

Use these factors to determine relative lumen output for average ambient temperatures from 0-40°C (32-104°F).

Ambient		Lumen Multiplier
0°C	32°F	1.03
10°C	50°F	1.02
20°C	68°F	1.01
25°C	77°F	1.00
30°C	86°F	0.99
40°C	104°F	0.98

Projected LED Lumen Maintenance

Data references the extrapolated performance projections for the platforms noted in a 25°C ambient, based on 10,000 hours of LED testing (tested per IESNA LM-80-08 and projected per IESNA TM-21-11).


To calculate LLF, use the lumen maintenance factor that corresponds to the desired number of operating hours below. For other lumen maintenance values, contact factory.

Operating Hours	0	25,000	50,000	100,000
Lumen Maintenance Factor	1.0	>0.96	>0.95	>0.91


Photometric Diagrams

To see complete photometric reports or download .ies files for this product, visit the Lithonia Lighting WDGE LED homepage. Tested in accordance with IESNA LM-79 and LM-80 standards.

LEGEND

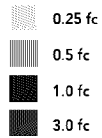

MH = 8ft
Grid = 8ft x 8ft

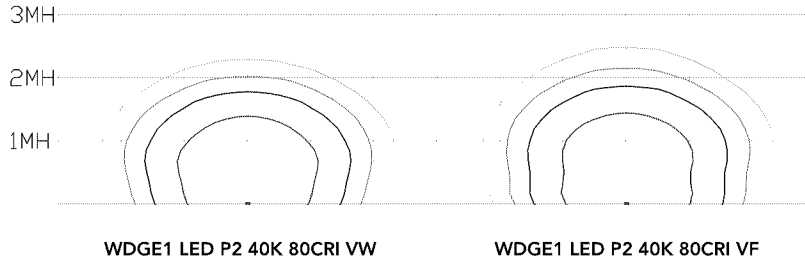


Emergency Egress Options

Emergency Battery Backup

The emergency battery backup is integral to the luminaire — no external housing required! This design provides reliable emergency operation while maintaining the aesthetics of the product. All emergency battery backup configurations include an independent secondary driver with an integral relay to immediately detect loss of normal power and automatically energize the luminaire. The emergency battery will power the luminaire for a minimum duration of 90 minutes (maximum duration of three hours) from the time normal power is lost and maintain a minimum of 60% of the light output at the end of 90 minutes.

Applicable codes: NFPA 70/NEC – section 700.16, NFPA 101 Life Safety Code Section 7.9


The example below shows illuminance of 1 fc average and 0.1 fc minimum in emergency mode with E4WH and VF distribution.

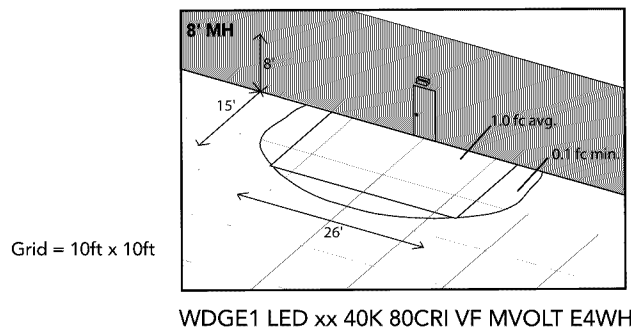


Dual Switching (DS) Option

The dual switching option offers operational redundancy that certain codes require. With this option the luminaire comes integrated with two drivers and two light engines. These work completely independent to each other so that a failure of any individual component does not cause the whole luminaire to go dark. This option is typically used with a back generator or inverter providing emergency power.

Applicable codes: NFPA 70/NEC – section 700.16, NFPA 101 Life Safety Code Section 7.9

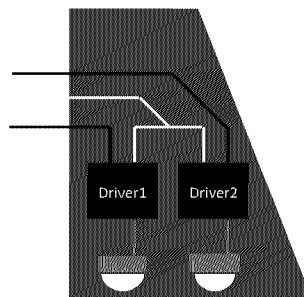


Mounting, Options & Accessories

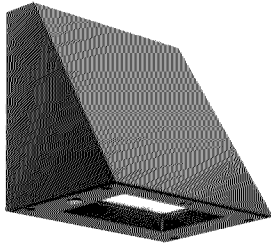**E4WH – 4W Emergency Battery Backup**

D = 5.5"

H = 8"


W = 9"

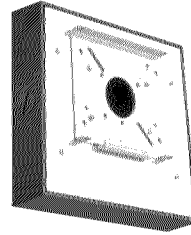**PBBW – Surface-Mounted Back Box****Use when there is no junction box available.**

D = 1.75"

H = 8"

W = 9"

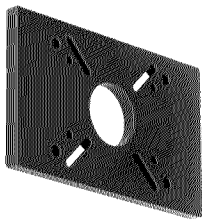**AWS – 3/8inch Architectural Wall Spacer**

D = 0.38"

H = 4.4"

W = 7.5"

FEATURES & SPECIFICATIONS

INTENDED USE

Common architectural look, with clean rectilinear shape, of the WDGE LED was designed to blend with any type of construction, whether it be tilt-up, frame or brick. Applications include commercial offices, warehouses, hospitals, schools, malls, restaurants, and other commercial buildings.

CONSTRUCTION

The single-piece die-cast aluminum housing integrates secondary heat sinks to optimize thermal transfer from the internal light engine heat sinks and promote long life. The driver is mounted in direct contact with the casting for a low operating temperature and long life. The die-cast door frame is fully gasketed with a one-piece solid silicone gasket to keep out moisture and dust, providing an IP66 rating for the luminaire.

FINISH

Exterior painted parts are protected by a zinc-infused Super Durable TGIC thermoset powder coat finish that provides superior resistance to corrosion and weathering. A tightly controlled multi-stage process ensures a 3 mils thickness for a finish that can withstand extreme climate changes without cracking or peeling. Standard Super Durable colors include dark bronze, black, natural aluminum, sandstone and white. Available in textured and non-textured finishes.

OPTICS

Well crafted reflector optics allow the light engine to be recessed within the luminaire, providing visual comfort, superior distribution, uniformity, and spacing in wall-mount applications. The WDGE LED has zero uplight and qualifies as a Nighttime Friendly™ product, meaning it is consistent with the LEED® and Green Globes™ criteria for eliminating wasteful uplight.

ELECTRICAL

Light engine consists of high-efficacy LEDs mounted to metal-core circuit boards to maximize heat dissipation and promote long life (up to L91/100,000 hours at 25°C). The electronic driver has a power factor of >90%, THD <20%. Luminaire comes with built in 6kV surge protection, which meets a minimum Category C low exposure (per ANSI/IEEE C62.41.2).

INSTALLATION

A universal mounting plate with integral mounting support arms allows the fixture to hinge down for easy access while making wiring connections. The 3/8" Architectural Wall Spacer (AWS) can be used to create a floating appearance or to accommodate small imperfections in the wall surface. The ICW option can be used to mount the luminaire inverted for indirect lighting in dry and damp locations. Design can withstand up to a 1.5 G vibration load rating per ANSI C136.31.

LISTINGS

CSA certified to U.S. and Canadian standards. Luminaire is IP66 rated. PIR options are rated for wet location. Rated for -40°C minimum ambient. DesignLights Consortium® (DLC) Premium qualified product and DLC qualified product. Not all versions of this product may be DLC Premium qualified or DLC qualified. Please check the DLC Qualified Products List at www.designlights.org/QPL to confirm which versions are qualified. International Dark-Sky Association (IDA) Fixture Seal of Approval (FSA) is available for all products on this page utilizing 2700K and 3000K color temperature only and SRM mounting only.

BUY AMERICAN

This product is assembled in the USA and meets the Buy America(n) government procurement requirements under FARs, DFARS and DOT. Please refer to www.acuitybrands.com/resources/buy-american for additional information.

WARRANTY

5-year limited warranty. Complete warranty terms located at: www.acuitybrands.com/support/warranty/terms-and-conditions

Note: Actual performance may differ as a result of end-user environment and application. All values are design or typical values, measured under laboratory conditions at 25 °C. Specifications subject to change without notice.




OUTDOOR PHOTOMETRIC REPORT

CATALOG: WDGE1 LED P1 30K 80CRI VF

Test #: ISF 20145P3
 Test Lab: ACUITY BRANDS LIGHTING, DECATUR LAB
 Catalog: WDGE1 LED P1 30K 80CRI VF
 Description: WDGE1 LED WITH P1 - PERFORMANCE PACKAGE,
 3000K, 80CRI, VISUAL COMFORT FORWARD OPTIC
 Series: WDGE1 LED Wall Mount
 Lamp Output: Total luminaire Lumens: 1160.8, absolute photometry *
 Input Wattage: 10.0002
 Luminous Opening: Rectangle (L: 3.24", W: 5.76")
 Max Cd: 807.8 at Horizontal: 2.5°, Vertical: 42.5°
 Roadway Class: VERY SHORT, TYPE II

AcuityBrands.

LITHONIA LIGHTING

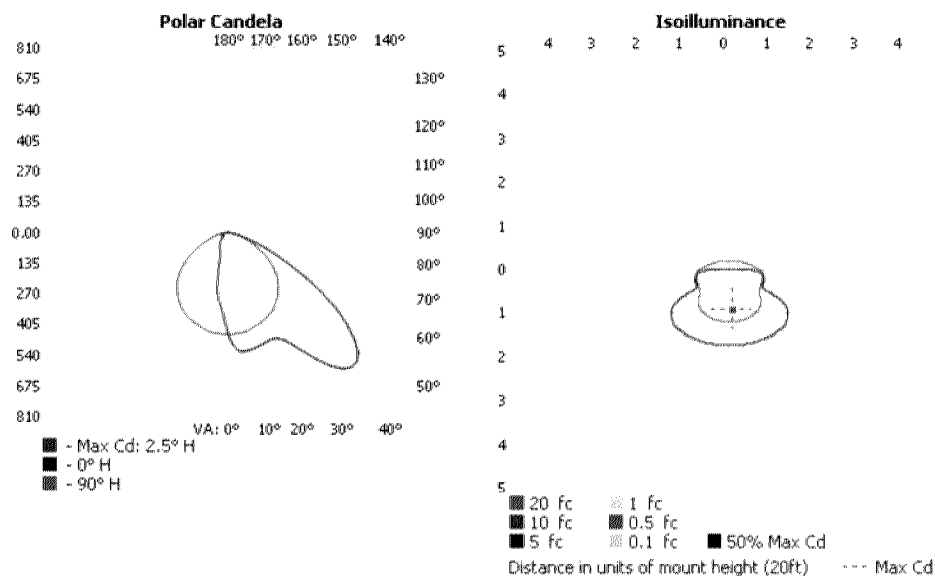

*Test based on absolute photometry where lamp lumens=lumens total.

*Cutoff Classification and efficiency cannot be properly calculated for absolute photometry.

Visual Photometric Tool 1.2.46 copyright 2022, Acuity Brands Lighting.

This Photometric report has been generated using methods recommended by the IESNA. Calculations are based on Photometric data provided by the manufacturer, and the accuracy of this Photometric report is dependent on the accuracy of the data provided. End-user environment and application (including, but not limited to, voltage variation and dirt accumulation) can cause actual Photometric performance to differ from the performance calculated using the data provided by the manufacturer. This report is provided without warranty as to accuracy, completeness, reliability or otherwise. In no event will Acuity Brands Lighting be responsible for any loss resulting from any use of this report.

ISF 20145P3
VISUAL PHOTOMETRIC TOOL

PAGE 1 OF 4

OUTDOOR PHOTOMETRIC REPORT
CATALOG: WDGE1 LED P1 30K 80CRI VF



Zonal Lumen Summary

Zone	Lumens	% Luminaire
0-30	298.3	25.7%
0-40	497.8	42.9%
0-60	974.7	84%
60-90	186.2	16%
70-100	52.1	4.5%
90-120	0.000	0%
0-90	1,160.9	100%
90-180	0.000	0%
0-180	1,160.9	100%

Lumens Per Zone

Zone	Lumens	% Total	Zone	Lumens	% Total
0-10	41.0	3.5%	90-100	0.000	0%
10-20	106.6	9.2%	100-110	0.000	0%
20-30	150.7	13.0%	110-120	0.000	0%
30-40	199.5	17.2%	120-130	0.000	0%
40-50	248.2	21.4%	130-140	0.000	0%
50-60	228.7	19.7%	140-150	0.000	0%
60-70	134.0	11.5%	150-160	0.000	0%
70-80	46.6	4.0%	160-170	0.000	0%
80-90	5.6	0.5%	170-180	0.000	0%


Roadway Summary

Distribution: TYPE II, VERY SHORT

Max Cd, 90 Deg Vert:	0.000	
Max Cd, 80 to <90 Deg:	31.1	
	Lumens	% Lamp
Downward Street Side:	949.0	81.7%
Downward House Side:	212.0	18.3%
Downward Total:	1,161.0	100%
Upward Street Side:	0.000	0%
Upward House Side:	0.000	0%
Upward Total:	0.000	0%
Total Lumens:	1,161.0	100%

LCS Table

BUG Rating	B0 - U0 - G0	
Forward Light	Lumens	Lumens %
Low(0-30):	210.5	18.1%
Medium(30-60):	584.1	50.3%
High(60-80):	152.1	13.1%
Very High(80-90):	2.3	0.2%
Back Light		
Low(0-30):	87.9	7.6%
Medium(30-60):	92.4	8%
High(60-80):	28.5	2.5%
Very High(80-90):	3.3	0.3%
Uplight		
Low(90-100):	0.000	0%
High(100-180):	0.000	0%
Trapped Light:	0.000	0%

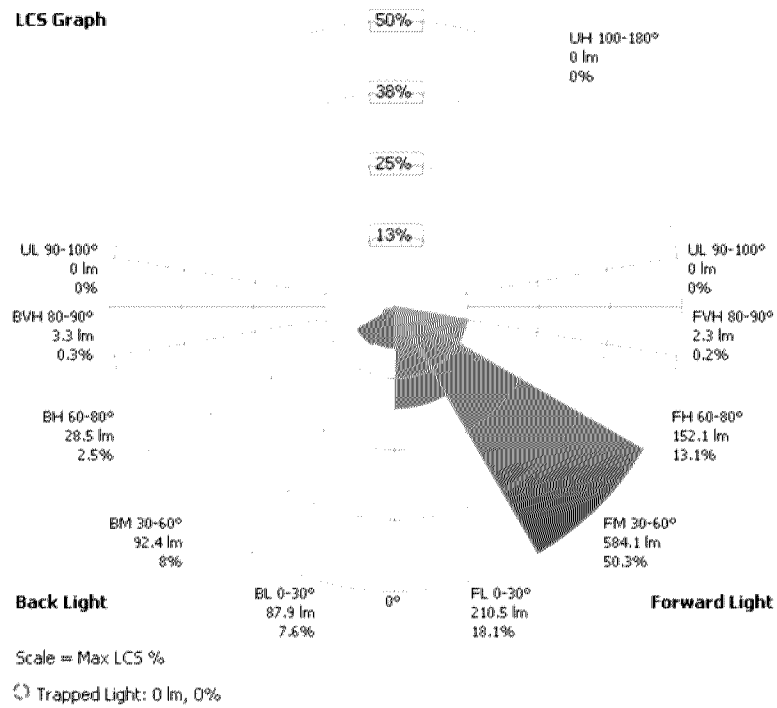

OUTDOOR PHOTOMETRIC REPORT
CATALOG: WDGE1 LED P1 30K 80CRI VF**Candela Table - Type C**

	0	15	25	35	45	55	65	75	85	90	105	115	125	135	145	155	165	175	180
0	449	449	449	449	449	449	449	449	449	449	449	449	449	449	449	449	449	449	449
5	524	524	526	521	513	507	495	480	458	447	415	391	371	356	343	336	330	329	329
10	528	531	529	527	525	525	517	498	467	445	373	340	319	302	290	278	268	262	261
15	520	523	524	523	521	518	515	504	463	434	340	305	278	243	202	163	142	133	134
20	511	510	512	512	505	507	503	496	461	423	315	268	212	144	111	95	90	88	88
25	515	513	504	496	488	489	486	481	451	411	284	218	132	94	86	83	80	79	79
30	574	554	525	495	472	463	464	463	435	395	251	154	94	82	76	72	70	67	67
35	683	655	603	535	472	441	434	435	414	371	215	111	81	73	66	60	56	54	54
40	786	760	698	614	509	432	399	400	385	344	169	87	72	62	53	48	43	42	41
45	807	793	752	682	568	445	375	358	350	313	131	76	62	51	43	36	33	32	32
50	726	721	710	671	593	467	358	317	307	275	104	66	52	39	33	29	27	27	27
55	582	588	585	570	530	448	335	274	255	227	84	55	40	30	26	25	25	25	26
60	393	406	420	424	424	380	294	220	198	176	66	44	30	25	23	23	23	24	24
65	234	241	253	266	282	280	231	167	142	122	49	33	23	21	21	21	22	22	23
70	124	132	132	138	156	166	154	117	91	80	35	24	19	19	19	20	21	21	21
75	51	54	56	62	69	78	83	68	52	46	21	17	16	17	17	18	19	19	19
80	4	4	6	12	17	23	31	29	24	21	14	12	12	13	14	16	16	17	17
85	0	0	0	1	2	2	4	5	5	6	5	6	6	6	6	6	6	6	7
90	0	0	0	0	0	0	0	0	0	0	0	0	0	0	0	0	0	0	0
95	0	0	0	0	0	0	0	0	0	0	0	0	0	0	0	0	0	0	0
100	0	0	0	0	0	0	0	0	0	0	0	0	0	0	0	0	0	0	0
105	0	0	0	0	0	0	0	0	0	0	0	0	0	0	0	0	0	0	0
110	0	0	0	0	0	0	0	0	0	0	0	0	0	0	0	0	0	0	0
115	0	0	0	0	0	0	0	0	0	0	0	0	0	0	0	0	0	0	0
120	0	0	0	0	0	0	0	0	0	0	0	0	0	0	0	0	0	0	0
125	0	0	0	0	0	0	0	0	0	0	0	0	0	0	0	0	0	0	0
130	0	0	0	0	0	0	0	0	0	0	0	0	0	0	0	0	0	0	0
135	0	0	0	0	0	0	0	0	0	0	0	0	0	0	0	0	0	0	0
140	0	0	0	0	0	0	0	0	0	0	0	0	0	0	0	0	0	0	0
145	0	0	0	0	0	0	0	0	0	0	0	0	0	0	0	0	0	0	0
150	0	0	0	0	0	0	0	0	0	0	0	0	0	0	0	0	0	0	0
155	0	0	0	0	0	0	0	0	0	0	0	0	0	0	0	0	0	0	0
160	0	0	0	0	0	0	0	0	0	0	0	0	0	0	0	0	0	0	0
165	0	0	0	0	0	0	0	0	0	0	0	0	0	0	0	0	0	0	0
170	0	0	0	0	0	0	0	0	0	0	0	0	0	0	0	0	0	0	0
175	0	0	0	0	0	0	0	0	0	0	0	0	0	0	0	0	0	0	0
180	0	0	0	0	0	0	0	0	0	0	0	0	0	0	0	0	0	0	0



D-Series Size 1 LED Wall Luminaire



Buy American





d#series

Specifications Luminaire

Width:	13-3/4" (34.9 cm)	Weight:	12 lbs (5.4 kg)
Depth:	10" (25.4 cm)		
Height:	6-3/8" (16.2 cm)		

Back Box (BBW, E20WC)

Width:	13-3/4" (34.9 cm)	BBW Weight:	5 lbs (2.3 kg)
Depth:	4" (10.2 cm)	E20WC Weight:	10 lbs (4.5 kg)
Height:	6-3/8" (16.2 cm)		

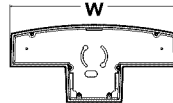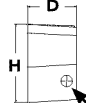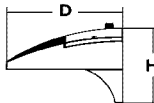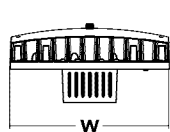

For 3/4" NPT side-entry conduit (BBW only)

Introduction

The D-Series Wall luminaire is a stylish, fully integrated LED solution for building-mount applications. It features a sleek, modern design and is carefully engineered to provide long-lasting, energy-efficient lighting with a variety of optical and control options for customized performance.

With an expected service life of over 20 years of nighttime use and up to 74% in energy savings over comparable 250W metal halide luminaires, the D-Series Wall is a reliable, low-maintenance lighting solution that produces sites that are exceptionally illuminated.

Ordering Information

EXAMPLE: DSXW1 LED 20C 1000 40K T3M MVOLT DDBTXD

DSXW1 LED

Series	LEDs	Drive Current	Color temperature	Distribution	Voltage	Mounting	Control Options
DSXW1 LED	10C 10 LEDs (one engine)	350 350 mA	30K 3000 K	T2S Type II Short	MVOLT ²	Shipped included (blank) Surface mounting bracket	Shipped installed PE Photoelectric cell, button type ⁶
		530 530 mA	40K 4000 K	T2M Type II Medium	120 ³		
	20C 20 LEDs (two engines) ¹	700 700 mA	50K 5000 K	T3S Type III Short	208 ³	BBW Surface-mounted back box (for conduit entry) ⁵	DMG 0-10v dimming wires pulled outside fixture (for use with an external control, ordered separately)
		1000 1000 mA (1 A)	AMBPC Amber phosphor converted	T3M Type III Medium	240 ³		
				T4M Type IV Medium	277 ³		PIR 180° motion/ambient light sensor, <15' mtg ht ^{1,7}
				TFTM Forward Throw Medium	347 ^{3,4}		PIRH 180° motion/ambient light sensor, 15-30' mtg ht ^{1,7}
					480 ^{3,4}		PIR1FC3V Motion/ambient sensor, 8-15' mounting height, ambient sensor enabled at 1fc ^{1,7}
							PIRH1FC3V Motion/ambient sensor, 15-30' mounting height, ambient sensor enabled at 1fc ^{1,7}
							E20WC Emergency battery backup (includes external component enclosure), CA Title 20 compliant ^{8,9}

Other Options

Finish (required)

Shipped installed

SF	Single fuse (120, 277 or 347V) ^{3,10}
DF	Double fuse (208, 240 or 480V) ^{3,10}
HS	House-side shield ¹¹
SPD	Separate surge protection ¹²

Shipped separately¹¹

BSW	Bird-deterrent spikes
VG	Vandal guard
DDL	Diffused drop lens

DDBXD	Dark bronze
DBLXD	Black
DNAXD	Natural aluminum
DWHXD	White

DSSXD	Sandstone
DDBTXD	Textured dark bronze
DBLBXD	Textured black
DNATXD	Textured natural aluminum

DWHGXD	Textured white
DSSTXD	Textured sandstone

Accessories

Ordered and shipped separately.

DSXWHS U	House-side shield (one per light engine)
DSXWBSW U	Bird-deterrent spikes
DSXW1VG U	Vandal guard accessory

NOTES

- 20C 1000 is not available with PIR, PIRH, PIR1FC3V or PIRH1FC3V.
- MVOLT driver operates on any line voltage from 120-277V (50/60 Hz).
- Single fuse (SF) requires 120, 277 or 347 voltage option. Double fuse (DF) requires 208, 240 or 480 voltage option.
- Only available with 20C, 700mA or 1000mA. Not available with PIR or PIRH.
- Back box ships installed on fixture. Cannot be field installed. Cannot be ordered as an accessory.
- Photocontrol (PE) requires 120, 208, 240, 277 or 347 voltage option. Not available with motion/ambient light sensors (PIR or PIRH).
- Reference Motion Sensor table on page 3.
- Same as old ELCW. Cold weather (-20C) rated. Not compatible with conduit entry applications. Not available with BBW mounting option. Not available with fusing. Not available with 347 or 480 voltage options. Emergency components located in back box housing. Emergency mode IES files located on product page at www.lithonia.com
- Not available with SPD.
- Not available with E20WC.
- Also available as a separate accessory; see Accessories information.
- Not available with E20WC.



COMMERCIAL OUTDOOR

One Lithonia Way • Conyers, Georgia 30012 • Phone: 1-800-705-SERV (7378) • www.lithonia.com
© 2013-2021 Acuity Brands Lighting, Inc. All rights reserved.

DSXW1-LED
Rev. 6/02/21

Performance Data

Lumen Output

Lumen values are from photometric tests performed in accordance with IESNA LM-79-08. Contact factory for performance data on any configurations not shown here.

LEDs	Drive Current (mA)	System Watts	Dist. Type	30K (3000 K, 70CRI)					40K (4000 K, 70CRI)					50K (5000 K, 70CRI)					AMBPC (Amber Phosphor Converted)				
				Lumens	B	U	G	LPW	Lumens	B	U	G	LPW	Lumens	B	U	G	LPW	Lumens	B	U	G	LPW
10C (10 LEDs)	350mA	13W	T2S	1,415	0	0	1	109	1,520	0	0	1	117	1,530	0	0	1	118	894	0	0	1	69
			T2M	1,349	0	0	1	104	1,448	0	0	1	111	1,458	0	0	1	112	852	0	0	1	66
			T3S	1,399	0	0	1	108	1,503	0	0	1	116	1,512	0	0	1	116	884	0	0	1	68
			T3M	1,385	0	0	1	107	1,488	0	0	1	114	1,497	0	0	1	115	876	0	0	1	67
			T4M	1,357	0	0	1	104	1,458	0	0	1	112	1,467	0	0	1	113	858	0	0	1	66
	530 mA	19W	TFTM	1,411	0	0	1	109	1,515	0	0	1	117	1,525	0	0	1	117	892	0	0	1	69
			T2S	2,053	1	0	1	108	2,205	1	0	1	116	2,220	1	0	1	117	1,264	0	0	1	67
			T2M	1,957	1	0	1	103	2,102	1	0	1	111	2,115	1	0	1	111	1,205	0	0	1	63
			T3S	2,031	1	0	1	107	2,181	1	0	1	115	2,194	1	0	1	115	1,250	0	0	1	66
			T3M	2,010	1	0	1	106	2,159	1	0	1	114	2,172	1	0	1	114	1,237	0	0	1	65
	700 mA	26W	T4M	1,970	1	0	1	104	2,115	1	0	1	111	2,129	1	0	1	112	1,212	0	0	1	64
			TFTM	2,047	0	0	1	108	2,198	1	0	1	116	2,212	1	0	1	116	1,260	0	0	1	66
			T2S	2,623	1	0	1	101	2,816	1	0	1	108	2,834	1	0	1	109	1,544	0	0	1	59
			T2M	2,499	1	0	1	96	2,684	1	0	1	103	2,701	1	0	1	104	1,472	0	0	1	57
			T3S	2,593	1	0	1	100	2,785	1	0	1	107	2,802	1	0	1	108	1,527	0	0	1	59
20C (20 LEDs)	350mA	23W	T3M	2,567	1	0	1	99	2,757	1	0	1	106	2,774	1	0	1	107	1,512	0	0	1	58
			T4M	2,515	1	0	1	97	2,701	1	0	1	104	2,718	1	0	1	105	1,481	0	0	1	57
			TFTM	2,614	1	0	1	101	2,808	1	0	1	108	2,825	1	0	1	109	1,539	0	0	1	59
	1000 mA	39W	T2S	3,685	1	0	1	94	3,957	1	0	1	101	3,982	1	0	1	102	2,235	1	0	1	57
			T2M	3,512	1	0	1	90	3,771	1	0	1	97	3,794	1	0	1	97	2,130	1	0	1	55
			T3S	3,644	1	0	1	93	3,913	1	0	1	100	3,938	1	0	1	101	2,210	1	0	1	57
	530 mA	35W	T3M	3,607	1	0	1	92	3,873	1	0	1	99	3,898	1	0	1	100	2,187	1	0	1	56
			T4M	3,534	1	0	2	91	3,796	1	0	2	97	3,819	1	0	2	98	2,143	1	0	1	55
			TFTM	3,673	1	0	1	94	3,945	1	0	1	101	3,969	1	0	1	102	2,228	1	0	1	57
	350mA	23W	T2S	2,820	1	0	1	123	3,028	1	0	1	132	3,047	1	0	1	132	1,777	1	0	1	77
			T2M	2,688	1	0	1	117	2,886	1	0	1	125	2,904	1	0	1	126	1,693	1	0	1	74
			T3S	2,789	1	0	1	121	2,994	1	0	1	130	3,014	1	0	1	131	1,757	0	0	1	76
			T3M	2,760	1	0	1	120	2,965	1	0	1	129	2,983	1	0	1	130	1,739	1	0	1	76
			T4M	2,704	1	0	1	118	2,905	1	0	1	126	2,922	1	0	1	127	1,704	1	0	1	74
	530 mA	35W	TFTM	2,811	1	0	1	122	3,019	1	0	1	131	3,038	1	0	1	132	1,771	0	0	1	77
			T2S	4,079	1	0	1	117	4,380	1	0	1	125	4,407	1	0	1	126	2,504	1	0	1	72
			T2M	3,887	1	0	1	111	4,174	1	0	1	119	4,201	1	0	1	120	2,387	1	0	1	68
			T3S	4,033	1	0	1	115	4,331	1	0	1	124	4,359	1	0	1	125	2,477	1	0	1	71
			T3M	3,993	1	0	2	114	4,288	1	0	2	123	4,315	1	0	2	123	2,451	1	0	1	70
	700 mA	46W	T4M	3,912	1	0	2	112	4,201	1	0	2	120	4,227	1	0	2	121	2,402	1	0	1	69
			TFTM	4,066	1	0	2	116	4,366	1	0	2	125	4,394	1	0	2	126	2,496	1	0	1	71
			T2S	5,188	1	0	1	113	5,572	1	0	1	121	5,607	1	0	1	122	3,065	1	0	1	67
			T2M	4,945	1	0	2	108	5,309	1	0	2	115	5,343	1	0	2	116	2,921	1	0	1	64
			T3S	5,131	1	0	2	112	5,510	1	0	2	120	5,544	1	0	2	121	3,031	1	0	1	66
	1000 mA	73W	T3M	5,078	1	0	2	110	5,454	1	0	2	119	5,487	1	0	2	119	3,000	1	0	1	65
			T4M	4,975	1	0	2	108	5,343	1	0	2	116	5,376	1	0	2	117	2,939	1	0	1	64
			TFTM	5,172	1	0	2	112	5,554	1	0	2	121	5,589	1	0	2	122	3,055	1	0	1	66
			T2S	7,204	1	0	2	99	7,736	2	0	2	106	7,784	2	0	2	107	4,429	1	0	1	61
			T2M	6,865	1	0	2	94	7,373	2	0	2	101	7,419	2	0	2	102	4,221	1	0	1	58
			T3S	7,125	1	0	2	98	7,651	1	0	2	105	7,698	1	0	2	105	4,380	1	0	1	60
			T3M	7,052	1	0	2	97	7,573	2	0	2	104	7,620	2	0	2	104	4,335	1	0	2	59
			T4M	6,909	1	0	2	95	7,420	1	0	2	102	7,466	1	0	2	102	4,248	1	0	2	58
			TFTM	7,182	1	0	2	98	7,712	1	0	2	106	7,761	1	0	2	106	4,415	1	0	2	60

Performance Data

Lumen Ambient Temperature (LAT) Multipliers

Use these factors to determine relative lumen output for average ambient temperatures from 0-40°C (32-104°F).

Ambient		Lumen Multiplier
0°C	32°F	1.02
10°C	50°F	1.01
20°C	68°F	1.00
25°C	77°F	1.00
30°C	86°F	1.00
40°C	104°F	0.98

Projected LED Lumen Maintenance

Data references the extrapolated performance projections for the **DSXW1 LED 20C 1000** platform in a **25°C ambient**, based on 10,000 hours of LED testing (tested per IESNA LM-80-08 and projected per IESNA TM-21-11).

To calculate LLF, use the lumen maintenance factor that corresponds to the desired number of operating hours below. For other lumen maintenance values, contact factory.

Operating Hours	0	25,000	50,000	100,000
Lumen Maintenance Factor	1.0	0.95	0.93	0.88

Electrical Load

LEDs	Drive Current (mA)	System Watts	Current (A)					
			120V	208V	240V	277V	347V	480V
10C	350	14 W	0.13	0.07	0.06	0.06	-	-
	530	20 W	0.19	0.11	0.09	0.08	-	-
	700	27 W	0.25	0.14	0.13	0.11	-	-
	1000	40 W	0.37	0.21	0.19	0.16	-	-
20C	350	24 W	0.23	0.13	0.12	0.10	-	-
	530	36 W	0.33	0.19	0.17	0.14	-	-
	700	47 W	0.44	0.25	0.22	0.19	0.15	0.11
	1000	74 W	0.69	0.40	0.35	0.30	0.23	0.17

Motion Sensor Default Settings


Option	Dimmed State	High Level (when triggered)	Photocell Operation	Dwell Time	Ramp-up Time	Ramp-down Time
PIR or PIRH	3V (37%) Output	10V (100%) Output	Enabled @ 5FC	5 min	3 sec	5 min
*PIR1FC3V or PIRH1FC3V	3V (37%) Output	10V (100%) Output	Enabled @ 1FC	5 min	3 sec	5 min

*For use when motion sensor is used as dusk to dawn control


Photometric Diagrams

To see complete photometric reports or download .ies files for this product, visit Lithonia Lighting's D-Series Wall Size 1 homepage.


Isofootcandle plots for the DSXW1 LED 20C 1000 40K. Distances are in units of mounting height (15').

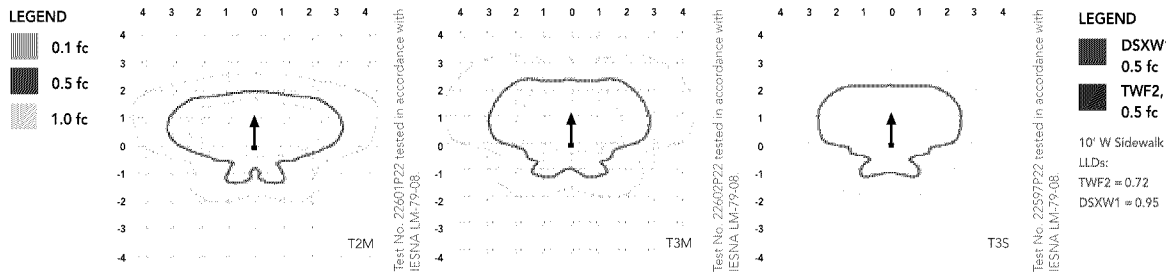


Distribution overlay comparison to 250W metal halide.

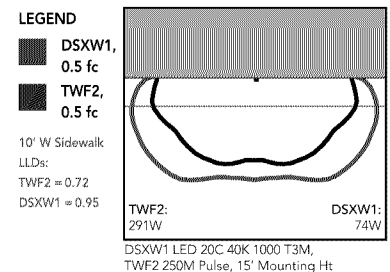


Options and Accessories

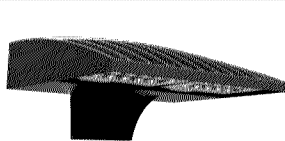

T3M (left)

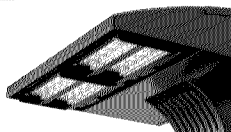

HS - House-side shields

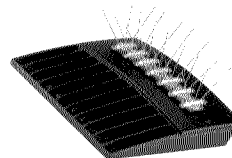

BSW - Bird-deterrent spikes



VG - Vandal guard



DDL - Diffused drop lens

FEATURES & SPECIFICATIONS

INTENDED USE

The energy savings, long life and easy-to-install design of the D-Series Wall Size 1 make it the smart choice for building-mounted doorway and pathway illumination for nearly any facility.

CONSTRUCTION

Two-piece die-cast aluminum housing has integral heat sink fins to optimize thermal management through conductive and convective cooling. Modular design allows for ease of maintenance. The LED driver is mounted to the door to thermally isolate it from the light engines for low operating temperature and long life. Housing is completely sealed against moisture and environmental contaminants (IP65).

FINISH

Exterior parts are protected by a zinc-infused Super Durable TGIC thermoset powder coat finish that provides superior resistance to corrosion and weathering. A tightly controlled multi-stage process ensures a minimum 3 mils thickness for a finish that can withstand extreme climate changes without cracking or peeling. Available in textured and non-textured finishes.

OPTICS

Precision-molded proprietary acrylic lenses provide multiple photometric distributions tailored specifically to building mounted applications. Light engines are available in 3000 K (70 min. CRI), 4000 K (70 min. CRI) or 5000 K (70 min. CRI) configurations.

ELECTRICAL

Light engine(s) consist of 10 high-efficacy LEDs mounted to a metal-core circuit board to maximize heat dissipation and promote long life (L88/100,000 hrs at 25°C). Class 1 electronic drivers have a power factor >90%, THD <20%, and a minimum 2.5KV surge rating. When ordering the SPD option, a separate surge protection device is installed within the luminaire which meets a minimum Category C Low (per ANSI/IEEE C62.41.2).

INSTALLATION

Included universal mounting bracket attaches securely to any 4" round or square outlet box for quick and easy installation. Luminaire has a slotted gasket wireway and attaches to the mounting bracket via corrosion-resistant screws.

LISTINGS

CSA certified to U.S. and Canadian standards. Rated for -40°C minimum ambient.

DesignLights Consortium® (DLC) qualified product. Not all versions of this product may be DLC qualified. Please check the DLC Qualified Products List at www.designlights.org/CPL to confirm which versions are qualified.

BUY AMERICAN

This product is assembled in the USA and meets the Buy America(n) government procurement requirements under FAR, DFARS and DOT. Please refer to www.acuitybrands.com/resources/buy-america for additional information.

WARRANTY

Five-year limited warranty. Complete warranty terms located at: www.acuitybrands.com/support/warranty-terms-and-conditions

Note: Actual performance may differ as a result of end-user environment and application. All values are design or typical values, measured under laboratory conditions at 25 °C. Specifications subject to change without notice.



COMMERCIAL OUTDOOR


One Lithonia Way • Conyers, Georgia 30012 • Phone: 1-800-705-SERV (7378) • www.lithonia.com
© 2013-2021 Acuity Brands Lighting, Inc. All rights reserved.

DSXW1-LED
Rev. 6/02/21

OUTDOOR PHOTOMETRIC REPORT

CATALOG: DSXW1 LED 10C 700 30K TFTM MVOLT HS

Test #: LTL25755P108
Test Lab: SCALED PHOTOMETRY
Test Notes: SCALED FROM ABSOLUTE TEST: LTL25755
Test Date: 5/31/2014
Catalog: DSXW1 LED 10C 700 30K TFTM MVOLT HS
Description: DSXW1 LED WITH (1) 10 LED LIGHT ENGINES, TYPE TFTM OPTIC, 3000K, @ 700mA WITH HOUSE-SIDE SHIELDS.
Series: D-Series Wall Size 1
Lamp: LED
Lamp Output: Total luminaire Lumens: 2093.4, absolute photometry *
Ballast / Driver: LED DRIVER
Input Wattage: 26.2
Luminous Opening: Rectangle (L: 0.07M, W: 0.32M)
Max Cd: 1,637.9 at Horizontal: 25°, Vertical: 67.5°
Roadway Class: SHORT, TYPE IV

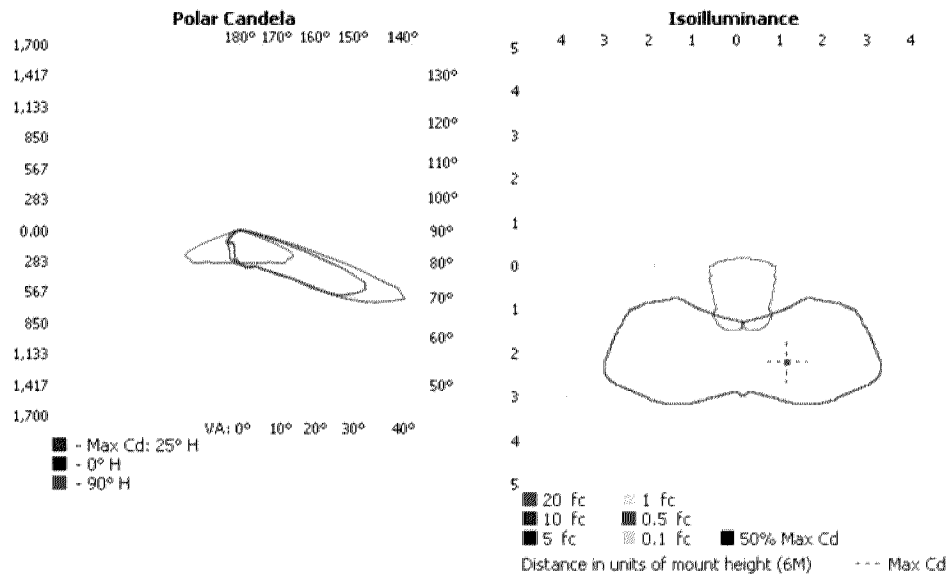

*Test based on absolute photometry where lamp lumens=lumens total.

*Cutoff Classification and efficiency cannot be properly calculated for absolute photometry.

Visual Photometric Tool 1.2.46 copyright 2022, Acuity Brands Lighting.

This Photometric report has been generated using methods recommended by the IESNA. Calculations are based on Photometric data provided by the manufacturer, and the accuracy of this Photometric report is dependent on the accuracy of the data provided. End-user environment and application (including, but not limited to, voltage variation and dirt accumulation) can cause actual Photometric performance to differ from the performance calculated using the data provided by the manufacturer. This report is provided without warranty as to accuracy, completeness, reliability or otherwise. In no event will Acuity Brands Lighting be responsible for any loss resulting from any use of this report.

LTL25755P108
VISUAL PHOTOMETRIC TOOL

PAGE 1 OF 4

OUTDOOR PHOTOMETRIC REPORT

CATALOG: DSXW1 LED 10C 700 30K TFTM MVOLT HS

**Zonal Lumen Summary**

Zone	Lumens	% Luminaire
0-30	233.0	11.1%
0-40	418.2	20%
0-60	1,117.7	53.4%
60-90	972.8	46.5%
70-100	368.2	17.6%
90-120	2.9	0.1%
0-90	2,090.5	99.9%
90-180	2.9	0.1%
0-180	2,093.4	100%

Lumens Per Zone


Zone	Lumens	% Total	Zone	Lumens	% Total
0-10	28.7	1.4%	90-100	2.9	0.1%
10-20	79.0	3.8%	100-110	0.000	0%
20-30	125.3	6.0%	110-120	0.000	0%
30-40	185.3	8.8%	120-130	0.000	0%
40-50	269.5	12.9%	130-140	0.000	0%
50-60	429.9	20.5%	140-150	0.000	0%
60-70	607.5	29.0%	150-160	0.000	0%
70-80	322.6	15.4%	160-170	0.000	0%
80-90	42.7	2.0%	170-180	0.000	0%

Roadway Summary

Distribution:	TYPE IV, SHORT	
Max Cd, 90 Deg Vert:	32.8	
Max Cd, 80 to <90 Deg:	219.4	
	Lumens	% Lamp
Downward Street Side:	1,782.8	85.2%
Downward House Side:	307.6	14.7%
Downward Total:	2,090.4	99.9%
Upward Street Side:	2.5	0.1%
Upward House Side:	0.4	0%
Upward Total:	2.9	0.1%
Total Lumens:	2,093.3	100%

LCS Table

BUG Rating	B0 - U1 - G1	
Forward Light	Lumens	Lumens %
Low(0-30):	146.0	7%
Medium(30-60):	713.5	34.1%
High(60-80):	882.5	42.2%
Very High(80-90):	40.9	2%
Back Light		
Low(0-30):	87.0	4.2%
Medium(30-60):	171.0	8.2%
High(60-80):	47.9	2.3%
Very High(80-90):	1.7	0.1%
Uplight		
Low(90-100):	2.9	0.1%
High(100-180):	0.000	0%
Trapped Light:	0.1	0%

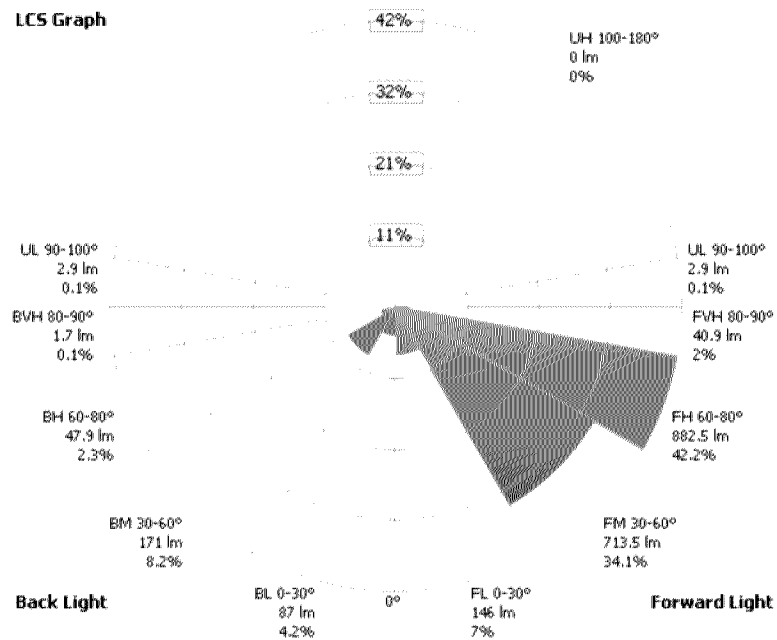OUTDOOR PHOTOMETRIC REPORT
CATALOG: DSXW1 LED 10C 700 30K TFTM MVOLT HS**LCS Graph**

OUTDOOR PHOTOMETRIC REPORT

CATALOG: DSXW1 LED 10C 700 30K TFTM MVOLT HS



Candela Table - Type C

	0	10	20	30	40	50	60	70	80	90	100	110	120	130	140	150	160	170	180
0	304	304	304	304	304	304	304	304	304	304	304	304	304	304	304	304	304	304	304
5	319	323	323	320	319	317	316	315	313	304	300	293	288	283	280	277	277	276	272
10	343	344	342	335	330	324	321	317	316	305	296	283	274	270	266	255	246	239	225
15	345	348	348	343	338	331	324	320	318	309	295	278	267	233	201	178	167	163	154
20	350	353	356	355	351	343	334	325	323	314	295	274	219	176	153	141	137	136	135
25	363	369	364	364	369	366	355	340	336	326	299	239	181	150	136	132	132	134	136
30	405	409	402	395	385	383	382	358	352	343	303	207	166	147	132	128	124	122	121
35	451	455	451	437	423	406	401	383	371	367	301	186	165	135	126	121	125	131	138
40	520	515	508	496	474	449	432	414	391	385	274	169	153	122	121	130	142	145	145
45	604	597	590	574	549	513	482	441	420	409	242	156	148	116	127	142	144	135	131
50	732	772	774	735	684	619	560	496	485	463	191	144	133	114	135	140	128	108	94
55	990	1041	1033	985	933	825	713	590	569	515	136	114	109	119	127	94	73	59	53
60	1165	1238	1319	1258	1193	1109	944	684	623	519	101	97	98	108	71	48	47	45	45
65	1279	1369	1524	1479	1418	1301	1084	763	705	548	89	93	88	51	40	43	39	36	33
70	1015	1052	1395	1593	1537	1481	1234	782	575	358	76	72	41	31	29	21	17	16	16
75	366	381	536	720	852	1051	609	336	148	75	49	35	20	19	12	6	5	4	4
80	132	142	190	216	219	203	185	163	103	40	24	11	7	5	3	2	1	1	1
85	68	66	74	84	90	77	62	53	31	10	4	3	2	2	1	1	1	0	0
90	33	29	30	27	24	21	14	7	3	3	3	3	2	2	2	1	1	0	1
95	0	0	0	0	0	0	0	0	0	0	0	0	0	0	0	0	0	0	0
100	0	0	0	0	0	0	0	0	0	0	0	0	0	0	0	0	0	0	0
105	0	0	0	0	0	0	0	0	0	0	0	0	0	0	0	0	0	0	0
110	0	0	0	0	0	0	0	0	0	0	0	0	0	0	0	0	0	0	0
115	0	0	0	0	0	0	0	0	0	0	0	0	0	0	0	0	0	0	0
120	0	0	0	0	0	0	0	0	0	0	0	0	0	0	0	0	0	0	0
125	0	0	0	0	0	0	0	0	0	0	0	0	0	0	0	0	0	0	0
130	0	0	0	0	0	0	0	0	0	0	0	0	0	0	0	0	0	0	0
135	0	0	0	0	0	0	0	0	0	0	0	0	0	0	0	0	0	0	0
140	0	0	0	0	0	0	0	0	0	0	0	0	0	0	0	0	0	0	0
145	0	0	0	0	0	0	0	0	0	0	0	0	0	0	0	0	0	0	0
150	0	0	0	0	0	0	0	0	0	0	0	0	0	0	0	0	0	0	0
155	0	0	0	0	0	0	0	0	0	0	0	0	0	0	0	0	0	0	0
160	0	0	0	0	0	0	0	0	0	0	0	0	0	0	0	0	0	0	0
165	0	0	0	0	0	0	0	0	0	0	0	0	0	0	0	0	0	0	0
170	0	0	0	0	0	0	0	0	0	0	0	0	0	0	0	0	0	0	0
175	0	0	0	0	0	0	0	0	0	0	0	0	0	0	0	0	0	0	0
180	0	0	0	0	0	0	0	0	0	0	0	0	0	0	0	0	0	0	0