


APPROVED

AMERICAN BOULEVARD (EAST 80TH STREET)

PL202400060

PLAN SHEET 13
Rev. 10/16/23

Bloomington
Central Station
Residential
Bloomington, MN

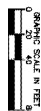


1. I hereby certify that this document was prepared by me or under my direct supervision and that I am a duly licensed professional engineer in the State of Minnesota.

Signature

Printed or Typed Name

License #



Kimley-Horn
and Associates, Inc.

NOT FOR
CONSTRUCTION

REVISED PDP
FINAL DP
10/16/2013

ORIGINAL DATE: 10/16/2013

REVISIONS



No. Description Date
1 CTR COMMENTS 11/08/13

100573003
Project Number

REV. DATE

Bloomington Central
Station Residential
REVISED PDP OVERALL
GRADING AND DRAINAGE
PLAN

PDP 10

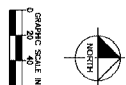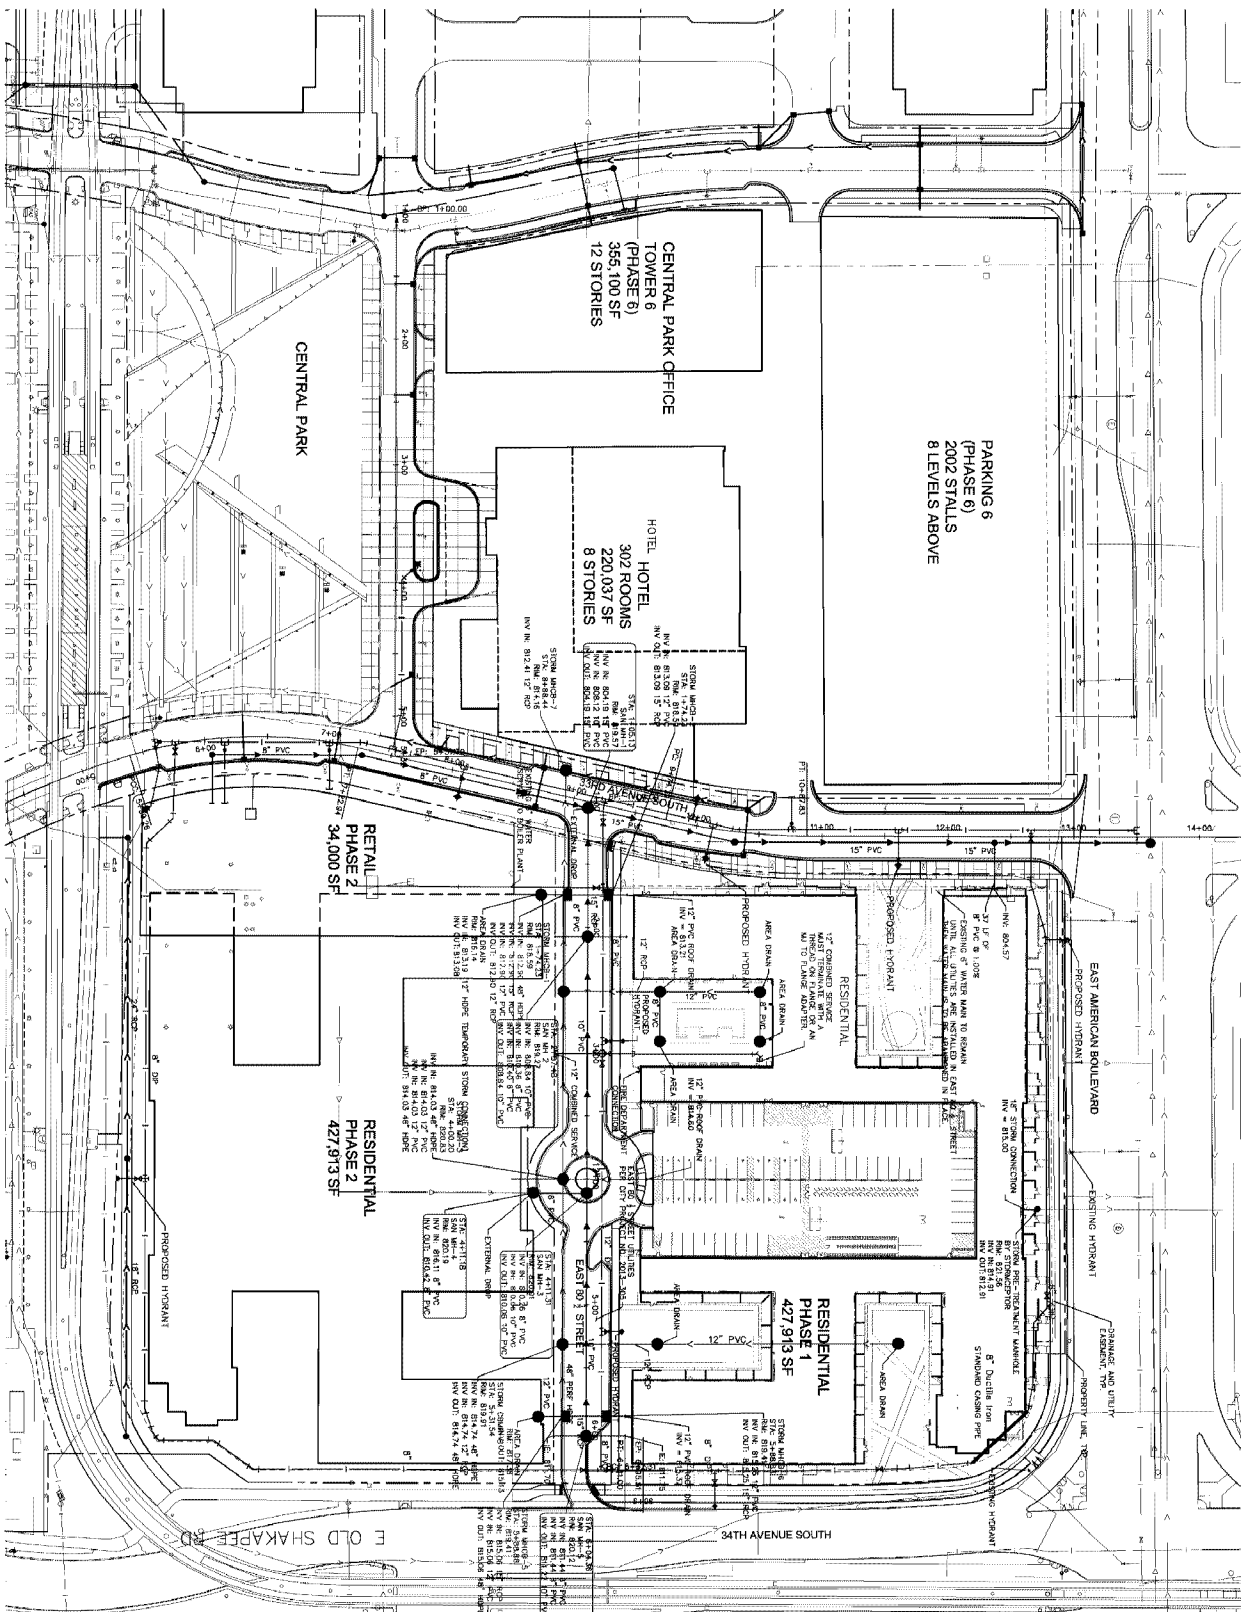



Kimley-Horn
and Associates, Inc.
www.kimley-horn.com

NOT FOR
CONSTRUCTION

REVISED PDP
FINAL DP
10/16/2013

ORIGINAL DATE: 10/16/2013
REVISIONS:
NO. DESCRIPTION DATE
1 CITY COMMENTS 11/08/13

160573003
10/16/2013
J. H. HARRIS

427-7446

Bloomington Central
Station Residential
REVISED PDP UTILITY PLAN
PDP 11

