


MN

C

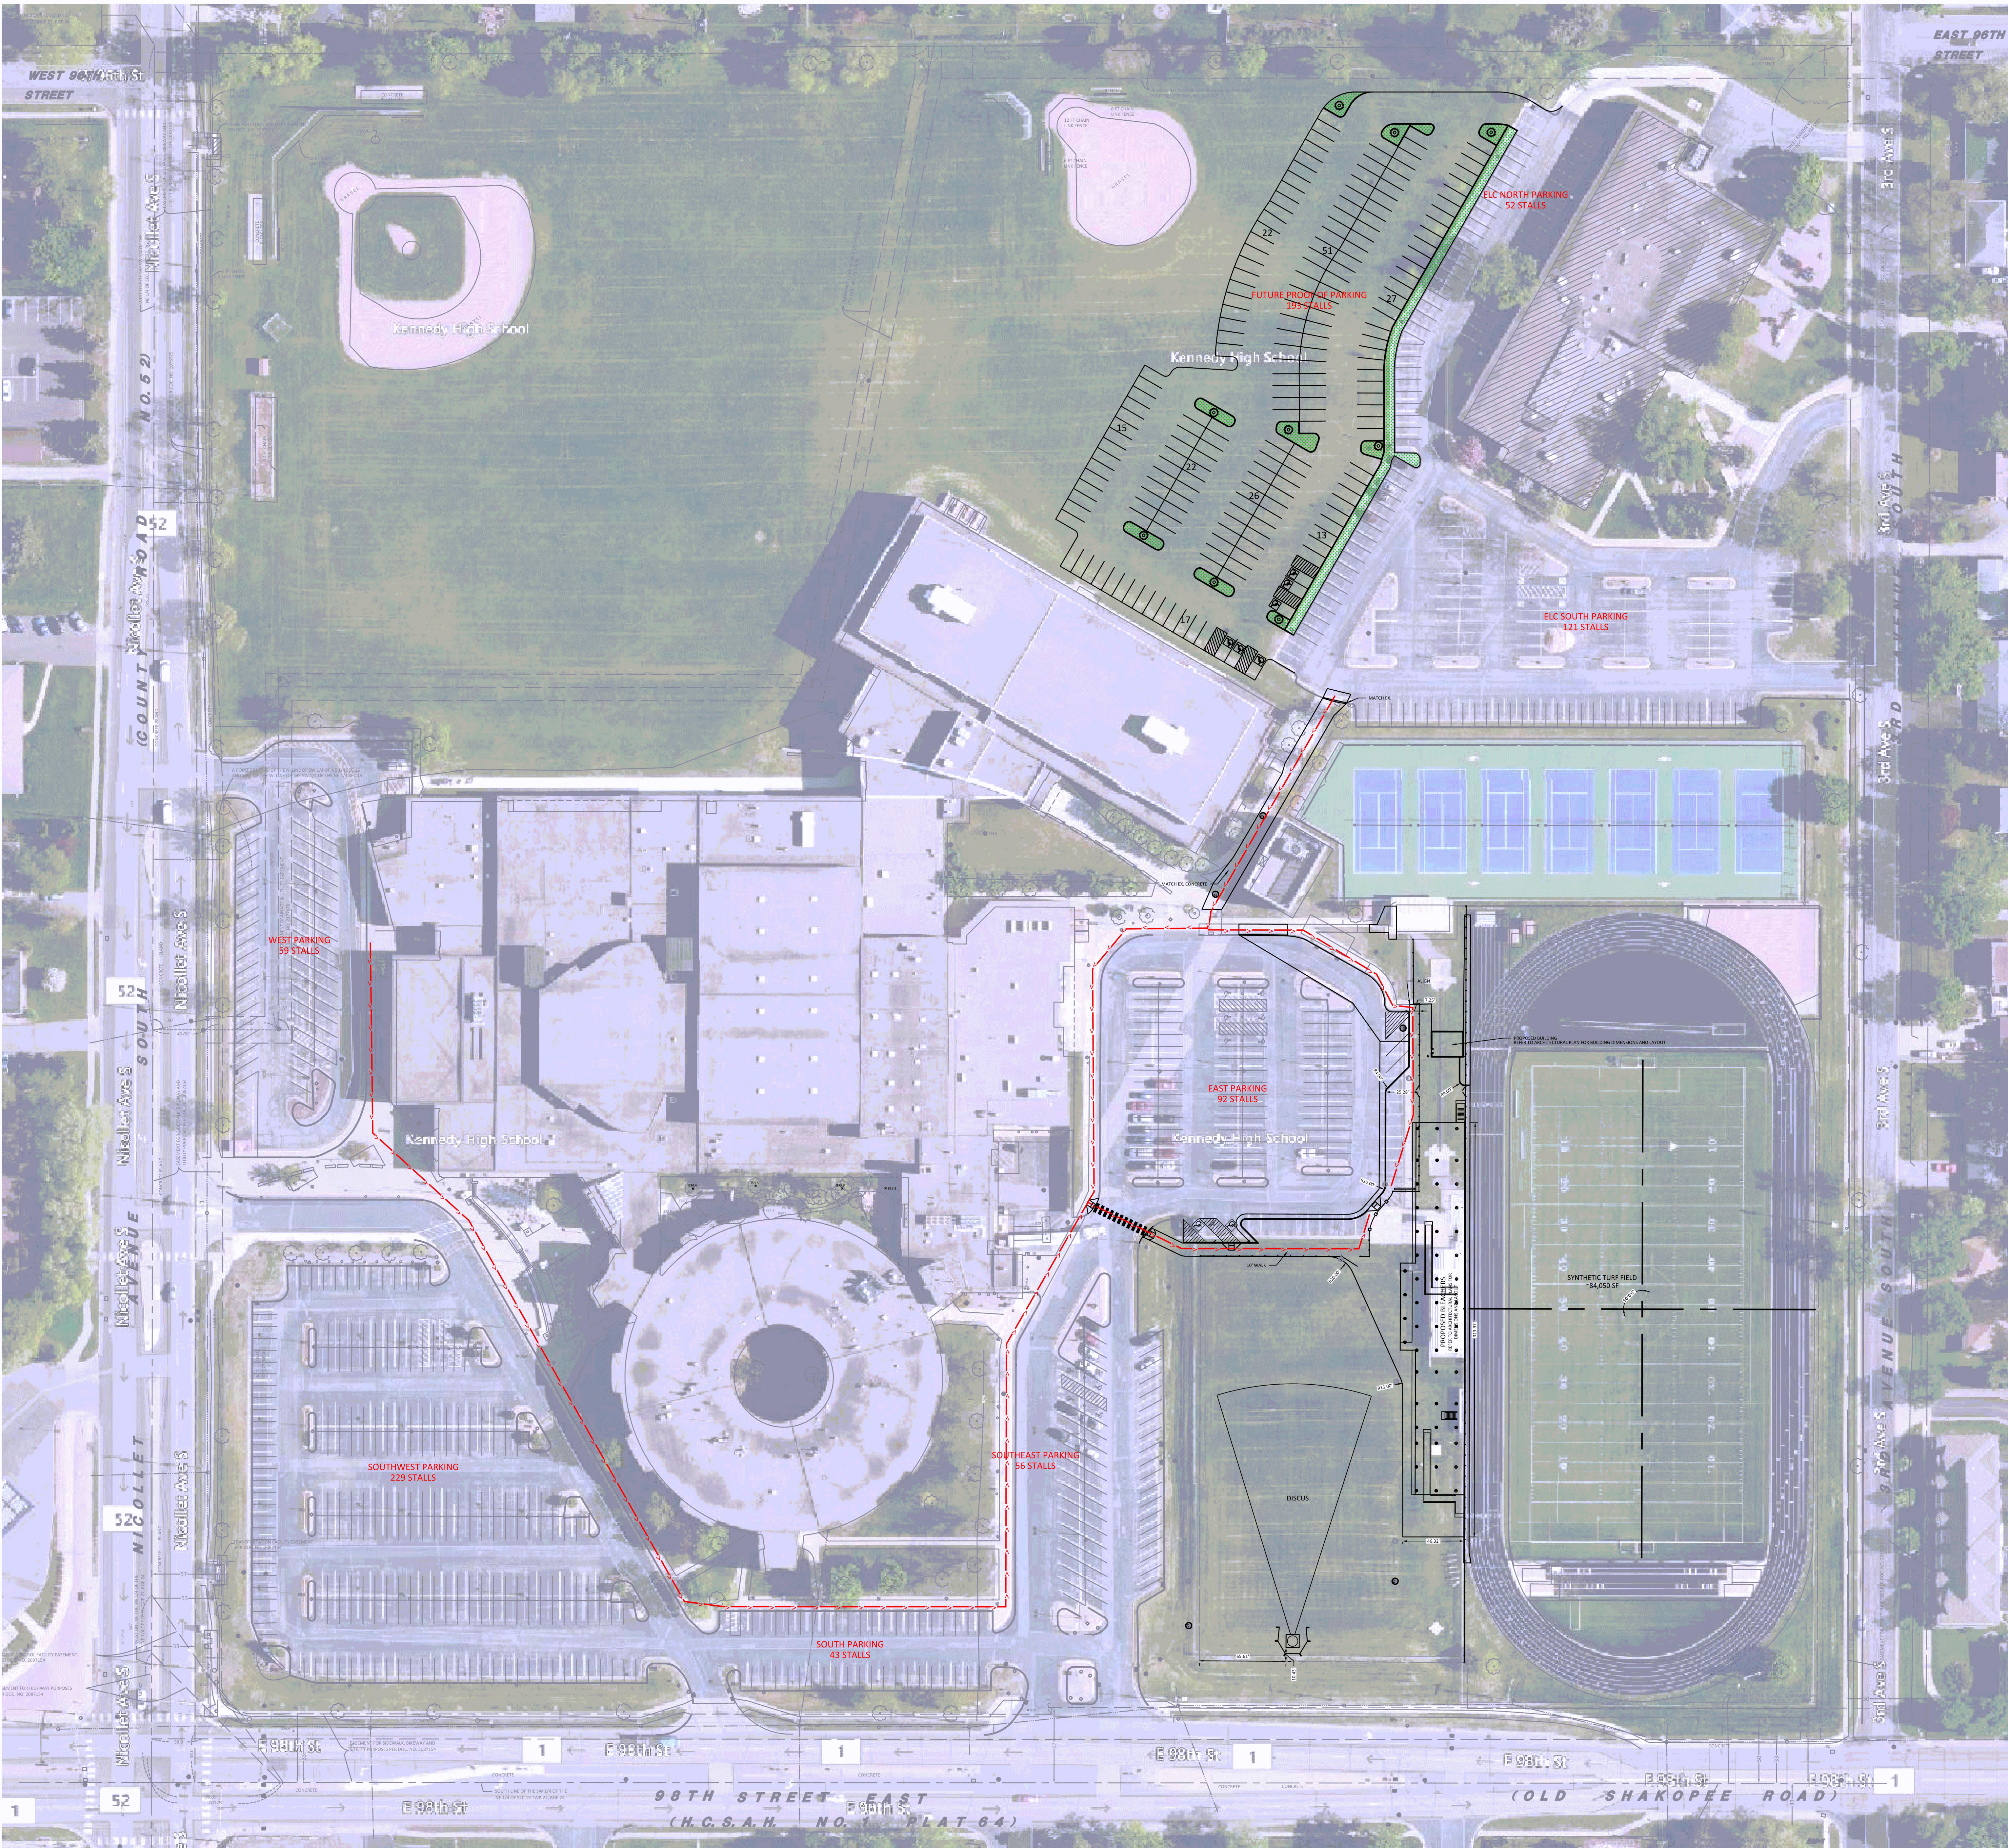

SITE STATISTICS

EXISTING PARKING COUNTS (678 TOTAL STALLS):
WEST PARKING = 59 STALLS
SOUTHWEST PARKING = 229 STALLS
SOUTH PARKING = 43 STALLS
SOUTHEAST PARKING = 56 STALLS
EAST PARKING = 118 STALLS
ELC SOUTH PARKING = 121 STALLS
ELC NORTH PARKING = 52 STALLS

PROPOSED PARKING COUNTS (652 TOTAL STALLS):
WEST PARKING = 59 STALLS
SOUTHWEST PARKING = 229 STALLS
SOUTH PARKING = 43 STALLS
SOUTHEAST PARKING = 56 STALLS
EAST PARKING = 92 STALLS
ELC SOUTH PARKING = 121 STALLS
ELC NORTH PARKING = 52 STALLS

FUTURE PROOF OF PARKING (187 TOTAL STALLS):
ELC PARKING IS REDUCED BY 6 STALLS.
TOTAL STALLS ON-SITE INCLUDING FUTURE PROOF = 839 STALLS

JEFFERSON AND
KENNEDY HIGH
SCHOOL FIELD
IMPROVEMENTS
9701 NICOLLET AVE
BLOOMINGTON, MN 55420

INDEPENDENT SCHOOL
DISTRICT #271
1350 WEST 106TH STREET
BLOOMINGTON, MN 55431



WOLD ARCHITECTS
AND ENGINEERS
332 Minnesota Street, Suite W2000
Saint Paul, MN 55101

woldae.com | 651 227 7773


**BOLTON
& MENK**
7575 GOLDEN VALLEY ROAD, SUITE 200
GOLDEN VALLEY, MINNESOTA 55427
Phone: (763) 544-7129
Email: goldenvalley@bolton-menk.com
www.bolton-menk.com

I hereby certify that this plan, specification or report was prepared by
me or under my direct supervision and that I am a duly Licensed
LANDSCAPE ARCHITECT
under the laws of the State of MINNESOTA

JAY POMEROY
Registration Number 23543 Date XX/XX/XX

Description	Revisions	
	Date	Num

Comm: 222084
Date: 09/20/2023
Drawn: DGE
Check: DAR

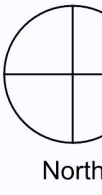

OVERALL SITE
PARKING PLAN

K-

