




Project name: Bloomington Fleer Repair Facility – Salt Shed

Architectural number: 22263.01

Project Narrative:

The salt shed building is a new single story 23,675 SF cast in place concrete building with a metal roof structure and metal roof deck. The new salt shed will include a salt storage area, vehicle wash down area, brine room and mechanical space. The only portion of the building that is heated is the wash down area, brine room and mechanical spaces. The building is a one-story building that is fully sprinklered with a dry system in the salt storage area and a wet system within the heated areas of the building.


Locks
 CIVIL ENGINEERING
 LAND SURVEYINGJLG
architects

CITY OF BLOOMINGTON
FLEET REPAIR FACILITY
BLOOMINGTON, MN

1




SHEET SPEC ID LIST	
SPEC ID	SPEC SECTION & DISCREPANCY

SPECIFICATION AND DISCUSSION

- [illegible]

PRELIMINARY
NOT FOR CONSTRUCTION

A201C

SALT SHED PLAN

SHEET SPEC ID LIST		
SHEET ID	SHEET TITLE & DESCRIPTION	

KEYNOTES - EXTERIOR ELEV.		
NO.	TEXT	FILE

GENERAL NOTES - EXTERIOR ELEVATIONS
 1. REFER TO EXISTING ELEVATIONS FOR FLOORING AND CEILING MATERIALS

REVISION SCHEDULE	
NO.	DESCRIPTION



 Copyright © 2023

PRELIMINARY
 NOT FOR CONSTRUCTION

CITY OF BLOOMINGTON
FLEET REPAIR FACILITY
 BLOOMINGTON, MN



DATE

10/25/24

BY

10/25/24

CONSTRUCTION DOCUMENTS




PROJECT

22863.01

SCALE

A302

EXTERIOR ELEVATIONS - SALT SHED

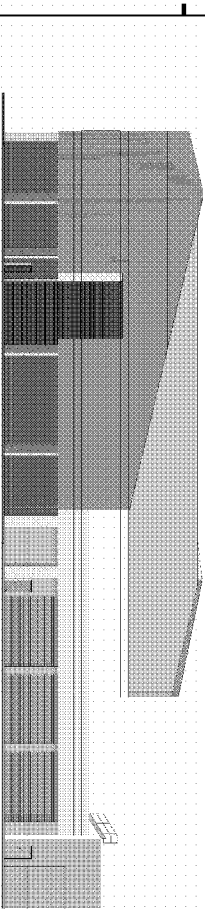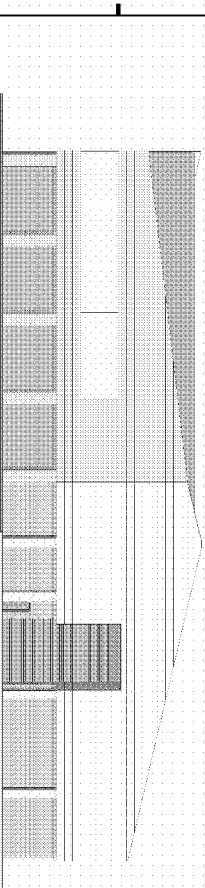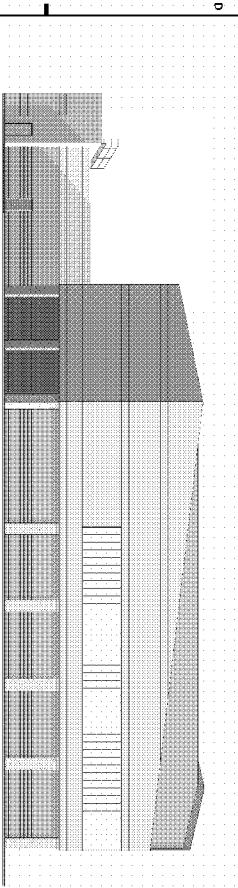


3/26/2025 9:38:28 AM

1
A402



2
A402

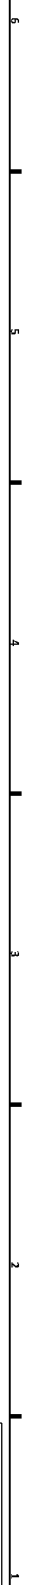

SHEET SPEC ID LIST

copyright © 2025

REVISION SCHEDULE	
NO.	DESCRIPTION DATE

PRELIMINARY
NOT FOR CONSTRUCTION

CITY OF BLOOMINGTON
FLEET REPAIR FACILITY
BLOOMINGTON, MN

DATE
10/17/24
PROJECT
CONSTRUCTION
DOCUMENTS
PROJECT
22263.01
SHEET
A402
SALT SHED -
BUILDING SECTION

REVISION SCHEDULE	
NO.	DESCRIPTION

PRELIMINARY
NOT FOR CONSTRUCTION

CITY OF BLOOMINGTON
FLEET REPAIR FACILITY
BLOOMINGTON, MN




10/17/24

PA-022
CONSTRUCTION
DOCUMENTS

22263.01

A403

**SALT SHED -
BUILDING SECTIONS**

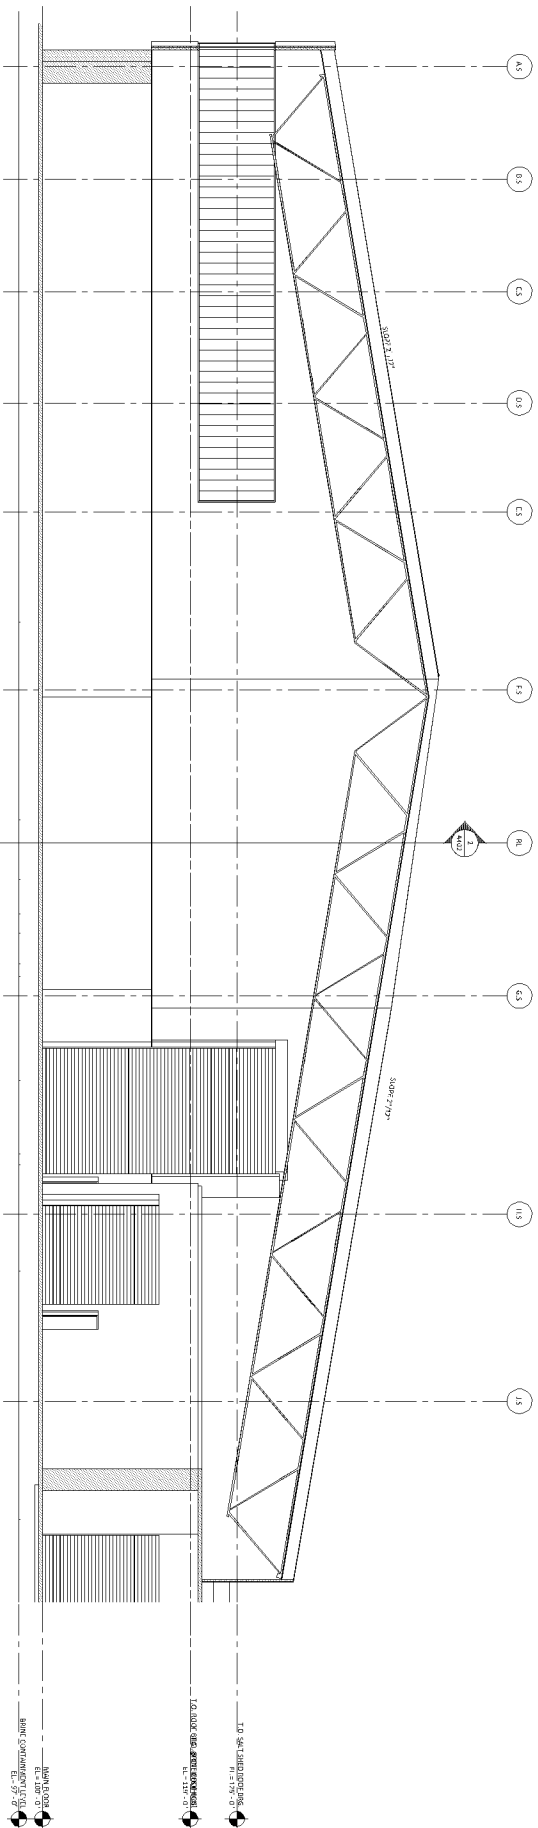

1
AA403

SALT SHED SECTION NORTHWEST

SCALE: 1/8" = 1'-0"