


N00°34'12"E 593.05 PLAT

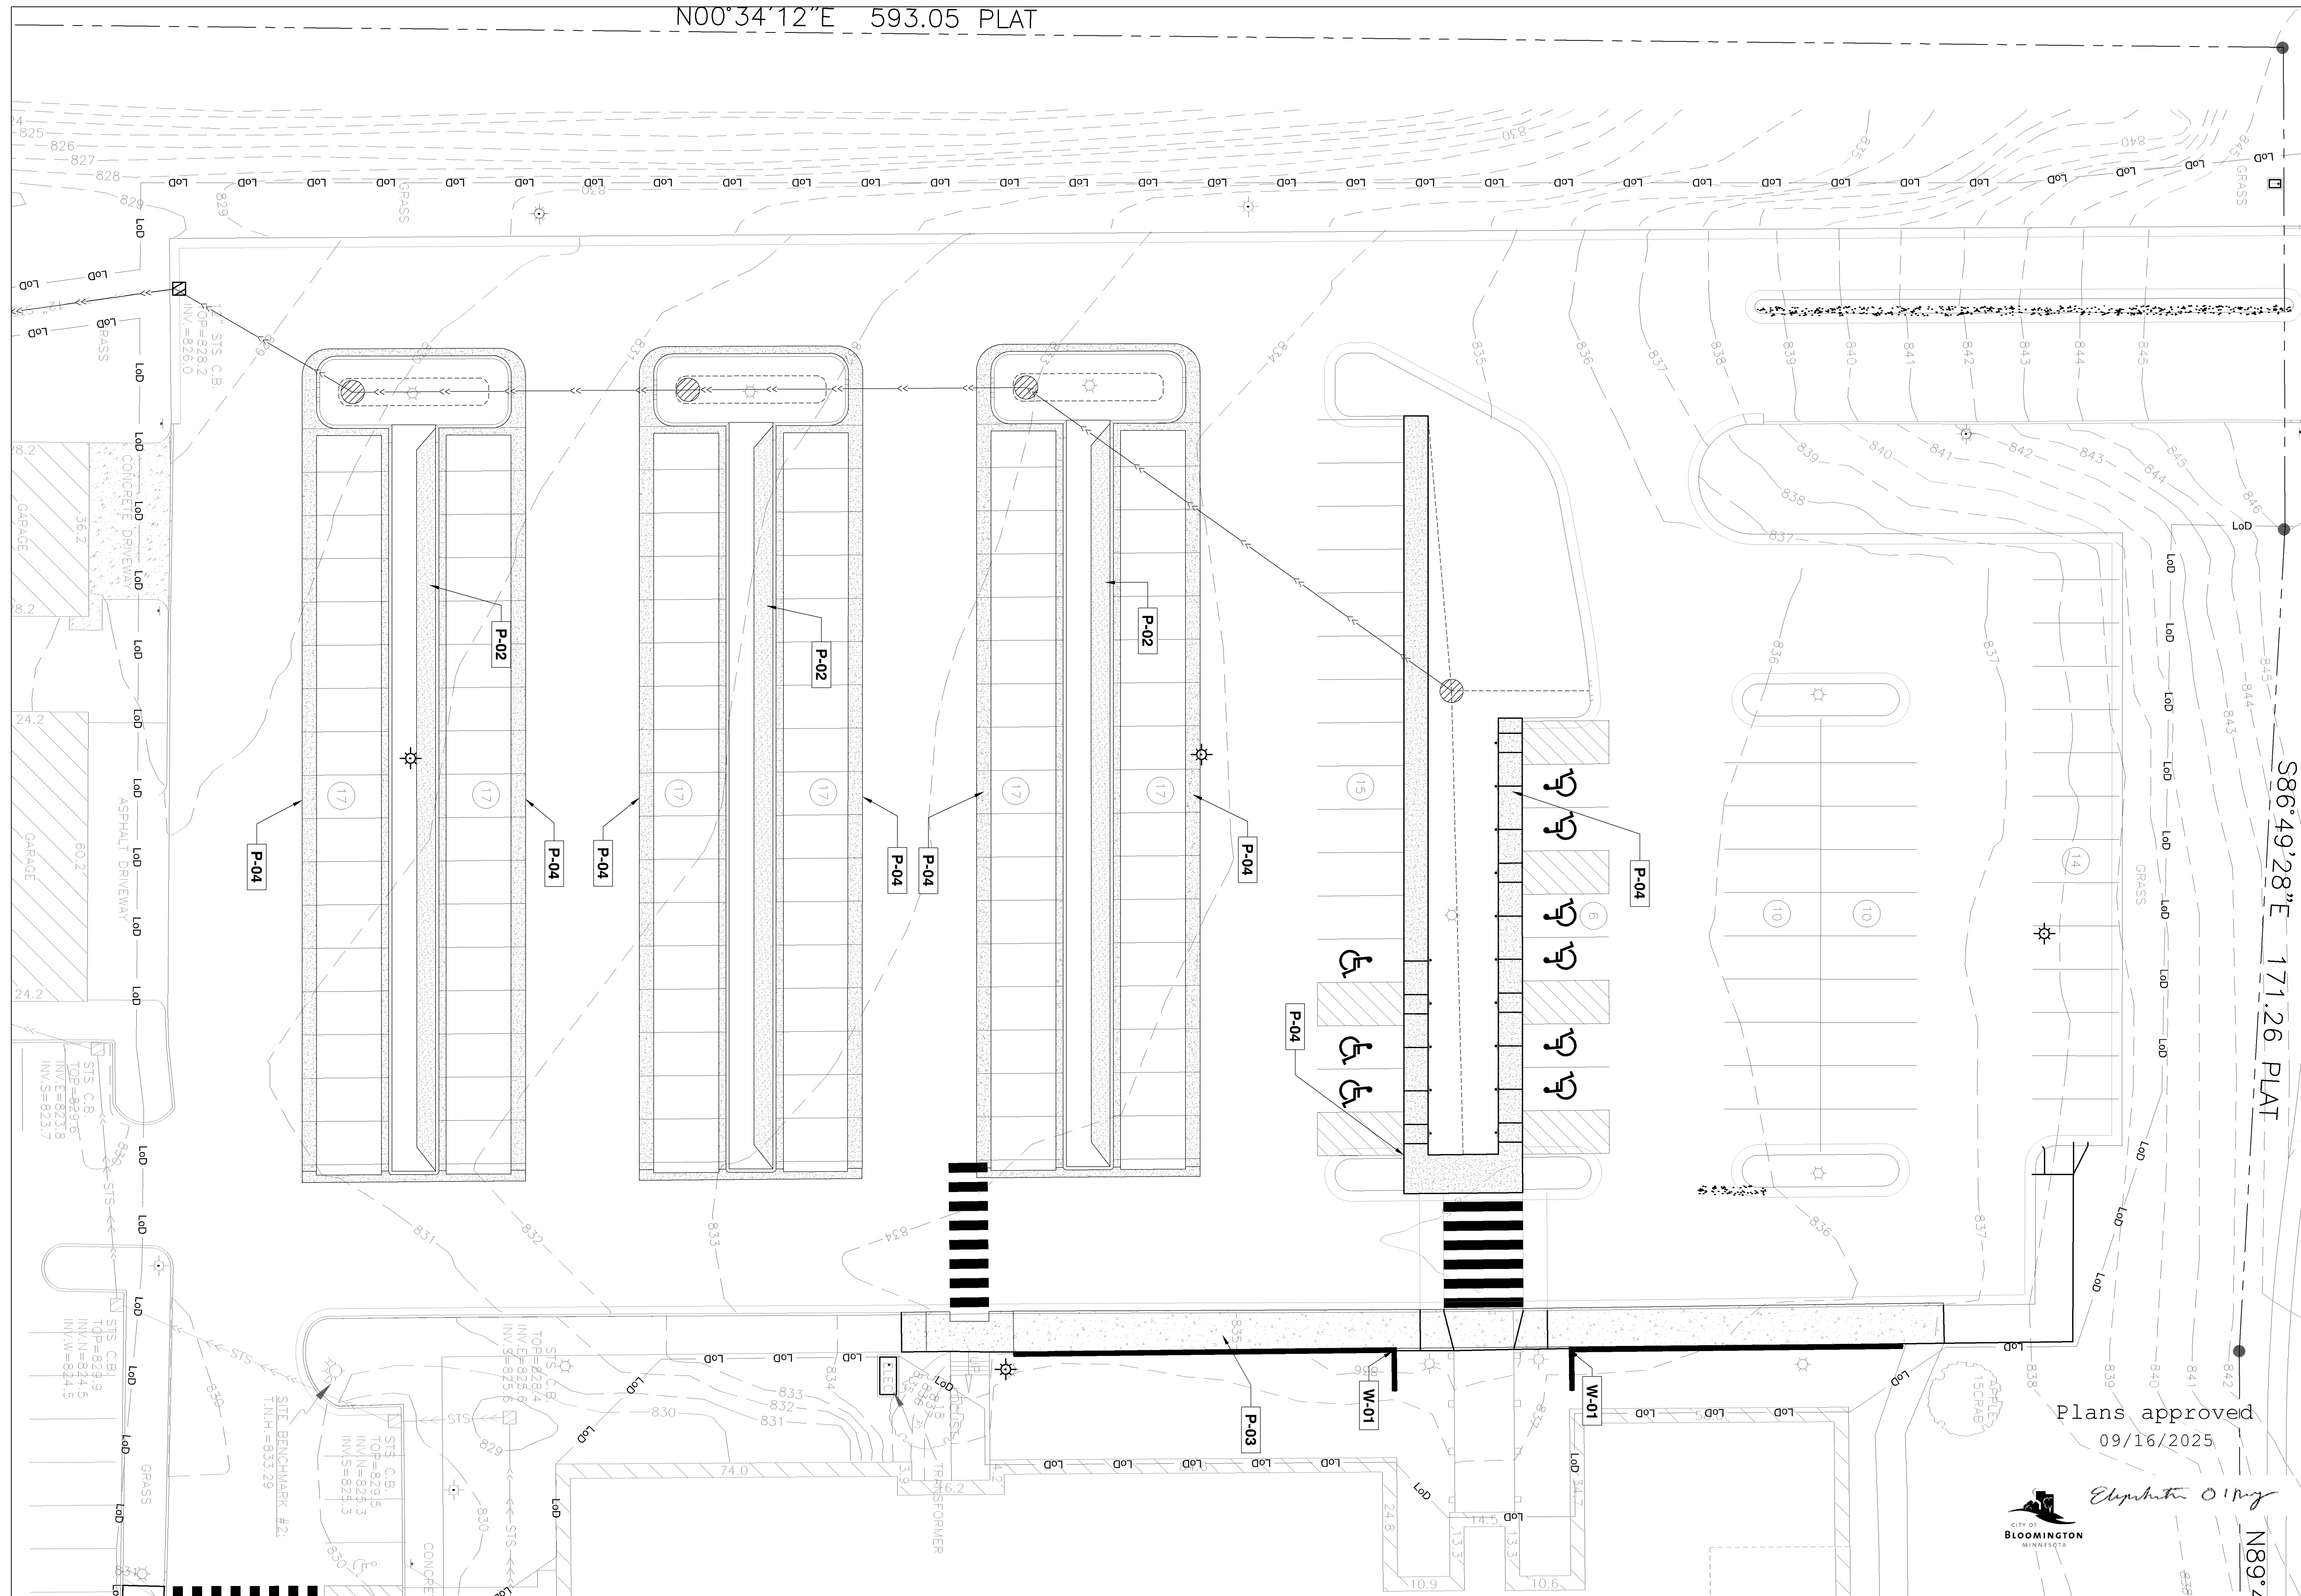

S86°49'28"E 171.26 PLAT

N89°2'

Plans approved
09/16/2025



Jonathan Blaseg

PL202500022
PL2025-22

**ST. STEPHEN LUTHERAN CHURCH
PARKING LOT IMPROVEMENTS**
8400 FRANCE AVE S,
BLOOMINGTON, MN 55431
SCHEMATIC DESIGN



PEBL DESIGN
1819 Dupont Ave. S
Minneapolis, MN 55403
t: 612.226.3063
www.pebl.design



SIGNATURE:
PRINTED NAME: JONATHAN BLASEG
LICENSE NUMBER: 56714



REVISIONS	
NO.	DATE DESCRIPTION
1	02.07.2025 PERMIT SET
2	02.14.2025 BID SET

OVERVIEW
ISSUANCE: BID SET
PROJECT NAME: ST. STEPHEN PARKING LOT
PROJECT NUMBER: 2416
DATE:
DRAWN BY: CM
CHECKED BY: JB

SHEET NAME
MATERIALS PLAN

SHEET NUMBER
L100

01 MATERIALS PLAN
Scale: 1/16" = 1' - 0"

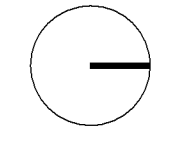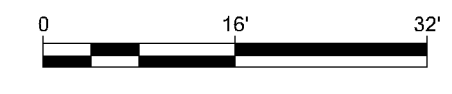

PLANT SCHEDULE

SYMBOL	CODE	BOTANICAL NAME	COMMON NAME	SIZE	CONTAINER	QTY	
TREES							
	BN	BETULA NIGRA	RIVER BIRCH MULTI-TRUNK	10' HT.		12	
	BW	BETULA POPULIFOLIA 'WHITESPIRE'	WHITESPIRE GRAY BIRCH	3" CAL.	B&B	24	
	QB	QUERCUS BICOLOR	SWAMP WHITE OAK	3" CAL.	B&B	9	
	QE	QUERCUS ELLIPSOIDALIS 'BALLSQUES'	MAJESTIC SQUES™ NORTHERN PIN OAK	3" CAL.	B&B	5	
	UP	ULMUS X NEW HORIZON	NEW HORIZON ELM	3" CAL.	B&B	6	
SHRUBS							
	RG	RHUS AROMATICA 'GRO-LOW'	GRO-LOW FRAGRANT SUMAC	2 GAL.		98	
GEOLOGY GARDEN							
	AB4	AJUSA REPTANS 'BRONZE BEAUTY'	BRONZE BEAUTY CARPET BUGLE	4"	PLUG	342	
	CZ	COREOPSIS VERTICILLATA 'ZAGREB'	ZAGREB TICKSEED	1 GAL.		222	
	DJ	DELOPERMA X 'JOHN PROFFITT'	TABLE MOUNTAIN ICE PLANT	1 GAL.		117	
	SA2	SEDUM RUPESTRE 'ANGELINA'	ANGELINA STONECROP	4"	PLUG	198	
	SF	SEDUM SPURIMUM 'FULDAGLUT'	FULDAGLUT TWO ROW STONECROP	4"	PLUG	405	
GRASSES							
	AR3	ANDROPOGON GERARDII 'RED OCTOBER'	RED OCTOBER BIG BLUESTEM	1 GAL.		37	
	BC	BOUTELOUA CURTIPENDULA	SIDE OATS GRAMA	4"		27	
	CB	CALAMAGROSTIS BRACHYTRICHA	KOREAN FEATHER REED GRASS	1 GAL.		1	
	CK	CALAMAGROSTIS X ACUTIFLORA 'KARL FOERSTER'	KARL FOERSTER FEATHER REED GRASS	1 GAL.	POT	36	
	CA2	CAREX ALBICANS	WHITE-TINGED SEDGE	---		217	
	CV	CAREX VULPINOIDEA	FOX SEDGE	4"		75	
	KM	KOeleria macrantha	PRAIRIE JUNEGRASS	4"	PLUG	107	
	PN	Panicum virgatum 'NORTHWIND'	NORTHWIND SWITCH GRASS	1 GAL.	POT	102	
	SS	SCHIZACHYRIUM SCOPARIUM	LITTLE BLUESTEM	4"	PLUG	39	
	SB	SCHIZACHYRIUM SCOPARIUM 'BLUE HEAVEN'	BLUE HEAVEN LITTLE BLUESTEM	1 GAL.		43	
	SP	SPOROBOLUS HETEROLEPIS	PRAIRIE DROPSEED	1 GAL.		72	
PERENNIALS							
	AF3	AGASTACHE X 'BLUE FORTUNE'	BLUE FORTUNE ANISE HYSSOP	1 GAL.	POT	10	
	AM	ALLIUM X 'MILLENIUM'	MILLENIUM ORNAMENTAL ONION	1 GAL.		51	
	AS4	ALLIUM X 'SUMMER BEAUTY'	SUMMER BEAUTY ORNAMENTAL ONION	1 GAL.	POT	74	
	AH2	AMSONIA HUBRICHII	ARKANSAS BLUESTAR	1 GAL.		102	
	AS	AMSONIA X 'BLUE ICE'	BLUE ICE BLUESTAR	1 GAL.		38	
	AC	ANEMONE CANADENSIS	CANADIAN ANEMONE	4"	PLUG	151	
	AR	ANEMONE TOMETOSA 'ROBUSTISSIMA'	ROBUST WINDFLOWER	1 GAL.		51	
	AT	ASCLEPIAS TUBEROSA	BUTTERFLY MILKWEED	4"	PLUG	60	
	BA4	BAPTISA AUSTRALIS	BLUE WILD INDIGO	1 GAL.		10	
	CN	CALAMINTHA NEPETA	LESSER CALAMINT	1 GAL.	POT	15	
	CL	COREOPSIS LANCEOLATA	LANCELEAF TICKSEED	4"		53	
	CG2	COREOPSIS VERTICILLATA 'MOONBEAM'	MOONBEAM TICKSEED	1 GAL.		21	
	EPS	ECHINACEA PURPUREA	CONEFLOWER	4"	PLUG	18	
	EI	ECHINACEA PURPUREA 'RUBINGLOW'	RUBY GLOW CONEFLOWER	1 GAL.	POT	37	
	GM	GERANIUM SANGUINEUM 'MAX FRET'	MAX FRET BLOODED GERANIUM	1 GAL.		78	
	SV	SALVIA NEMOROSA 'SENSATION SKY BLUE'	SENSATION SKY BLUE MEADOW SAGE	1 GAL.		82	
	ZA	ZIZIA AUREA	GOLDEN ALEXANDER	4"		36	
SYMBOL	CODE	BOTANICAL NAME	COMMON NAME	SIZE	CONTAINER	SPACING	QTY
	Q-01	GARDEN AREA 01	PRAIRIE	800			2,454 SF

Plans approved
09/16/2025

Jonathan Blaseg

PL202500022
PL2025-22

**ST. STEPHEN LUTHERAN CHURCH
PARKING LOT IMPROVEMENTS**
8400 FRANCE AVE S,
BLOOMINGTON, MN 55431
SCHEMATIC DESIGN



PEBL DESIGN
1819 Dupont Ave. S
Minneapolis, MN 55403
t: 612.226.3063
www.pebl.design

SIGNATURE:
PRINTED NAME: JONATHAN BLASEG
LICENSE NUMBER: 56714


NO.	DATE	DESCRIPTION
1	02.07.2025	PERMIT SET
2	02.14.2025	BID SET

OVERVIEW
ISSUANCE: BID SET
PROJECT NAME: ST. STEPHEN PARKING LOT
PROJECT NUMBER: 2416
DATE:
DRAWN BY: CM
CHECKED BY: JB

SHEET NAME
PLANTING SCHEDULE

SHEET NUMBER
L300

**ST. STEPHEN LUTHERAN CHURCH
PARKING LOT IMPROVEMENTS**
8400 FRANCE AVE S,
BLOOMINGTON, MN 55431
SCHEMATIC DESIGN

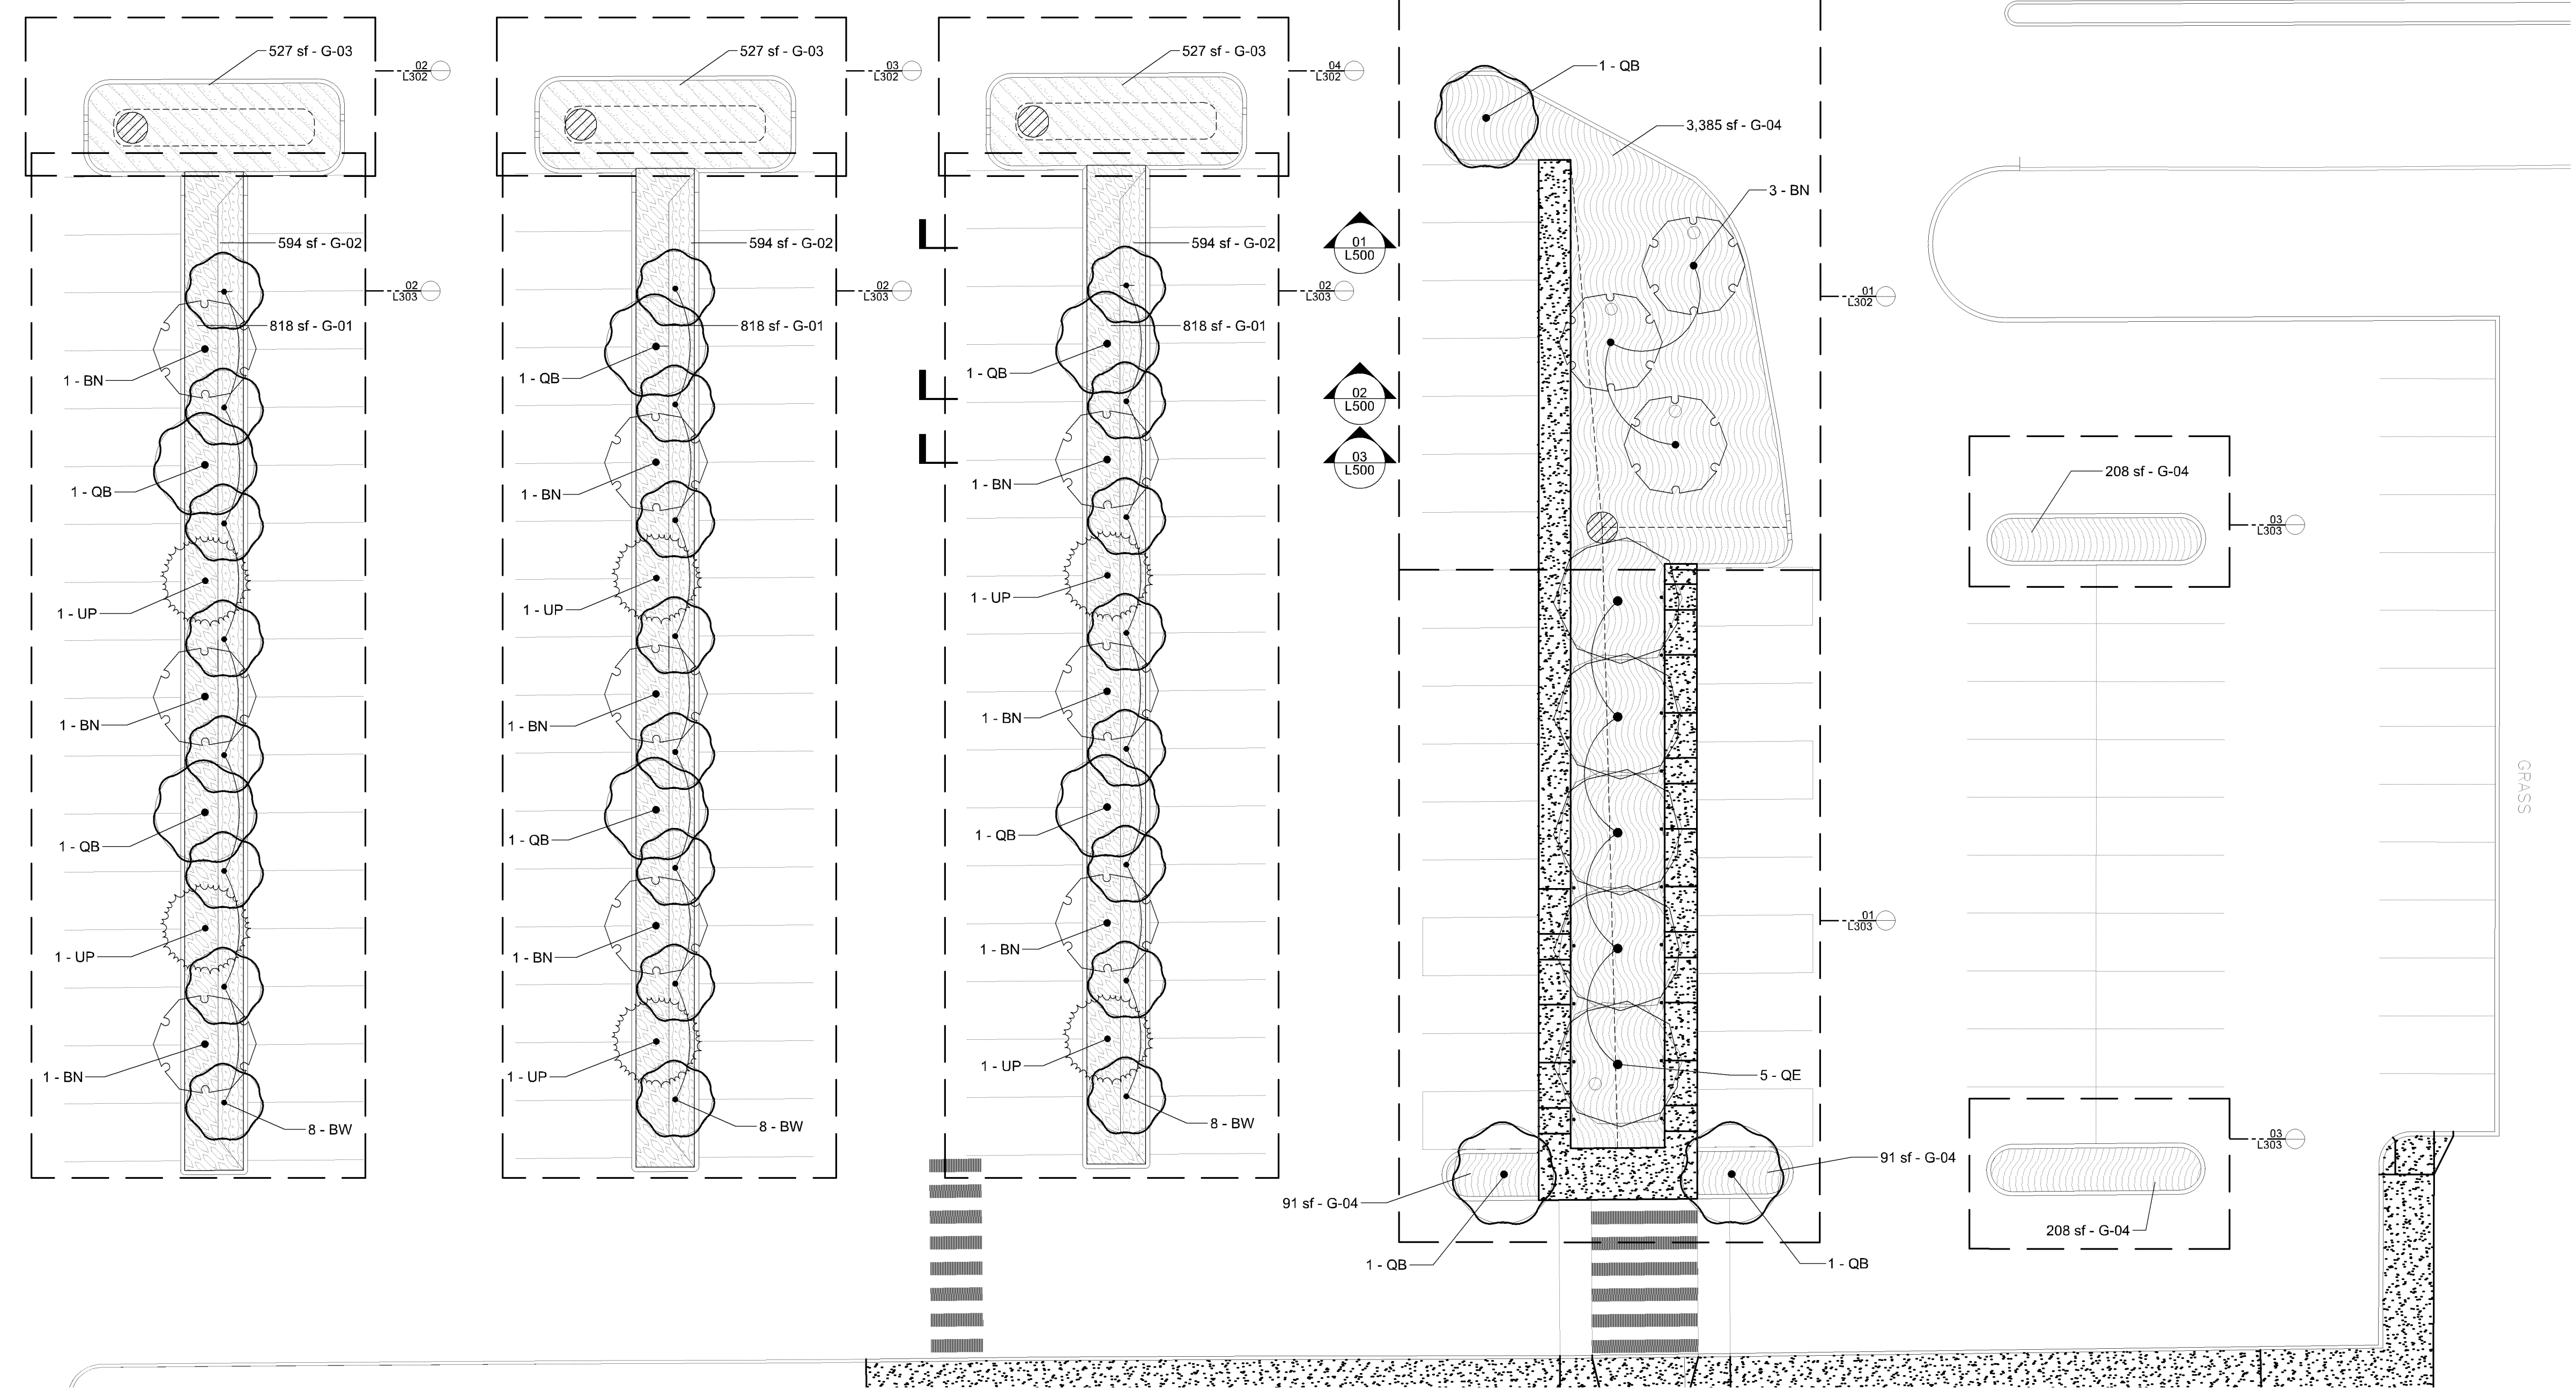

01 TREE & GARDEN PLAN
Scale: 1/16" = 1' - 0"



Plans approved
09/16/2025

Jonathan Blaseg
BLOOMINGTON MINNESOTA

SIGNATURE:
PRINTED NAME: JONATHAN BLASEG
LICENSE NUMBER: 56714

NO.	DATE	DESCRIPTION
1	02.07.2025	PERMIT SET
2	02.14.2025	BID SET

OVERVIEW
ISSUANCE: BID SET
PROJECT NAME: ST. STEPHEN PARKING LOT
PROJECT NUMBER: 2416
DATE:
DRAWN BY: CM
CHECKED BY: JB

SHEET NAME
PLANTING PLAN

SHEET NUMBER
L301


GARDEN ZONES

CONCEPT PLANTING				
	G-01 GARDEN AREA 01	PRAIRIE	SOD	2,454 SF
	G-02 GARDEN AREA 02	GEOLOGY GARDEN	---	1,782 SF
	G-03 GARDEN AREA 03	RAINGARDEN	---	1,581 SF
	G-04 GARDEN AREA 04	PERENNIALS	---	3,983 SF


TREE SCHEDULE

SYMBOL	CODE	BOTANICAL NAME	COMMON NAME	SIZE	CONTAINER	QTY
TREES						
	BN	BETULA NIGRA	RIVER BIRCH MULTI-TRUNK	10' HT.		12
	BW	BETULA POPULIFOLIA 'WHITESPIRE'	WHITESPIRE GRAY BIRCH	3' CAL.	B&B	24
	QB	QUERCUS BICOLOR	SWAMP WHITE OAK	3' CAL.	B&B	9
	QE	QUERCUS ELLIPSOIDALIS 'BAILSKIES'	MAJESTIC SKIES™ NORTHERN PIN OAK	3' CAL.	B&B	5
	UP	ULMUS X 'NEW HORIZON'	NEW HORIZON ELM	3' CAL.	B&B	6


**ST. STEPHEN LUTHERAN CHURCH
PARKING LOT IMPROVEMENTS**
8400 FRANCE AVE S,
BLOOMINGTON, MN 55431
SCHEMATIC DESIGN

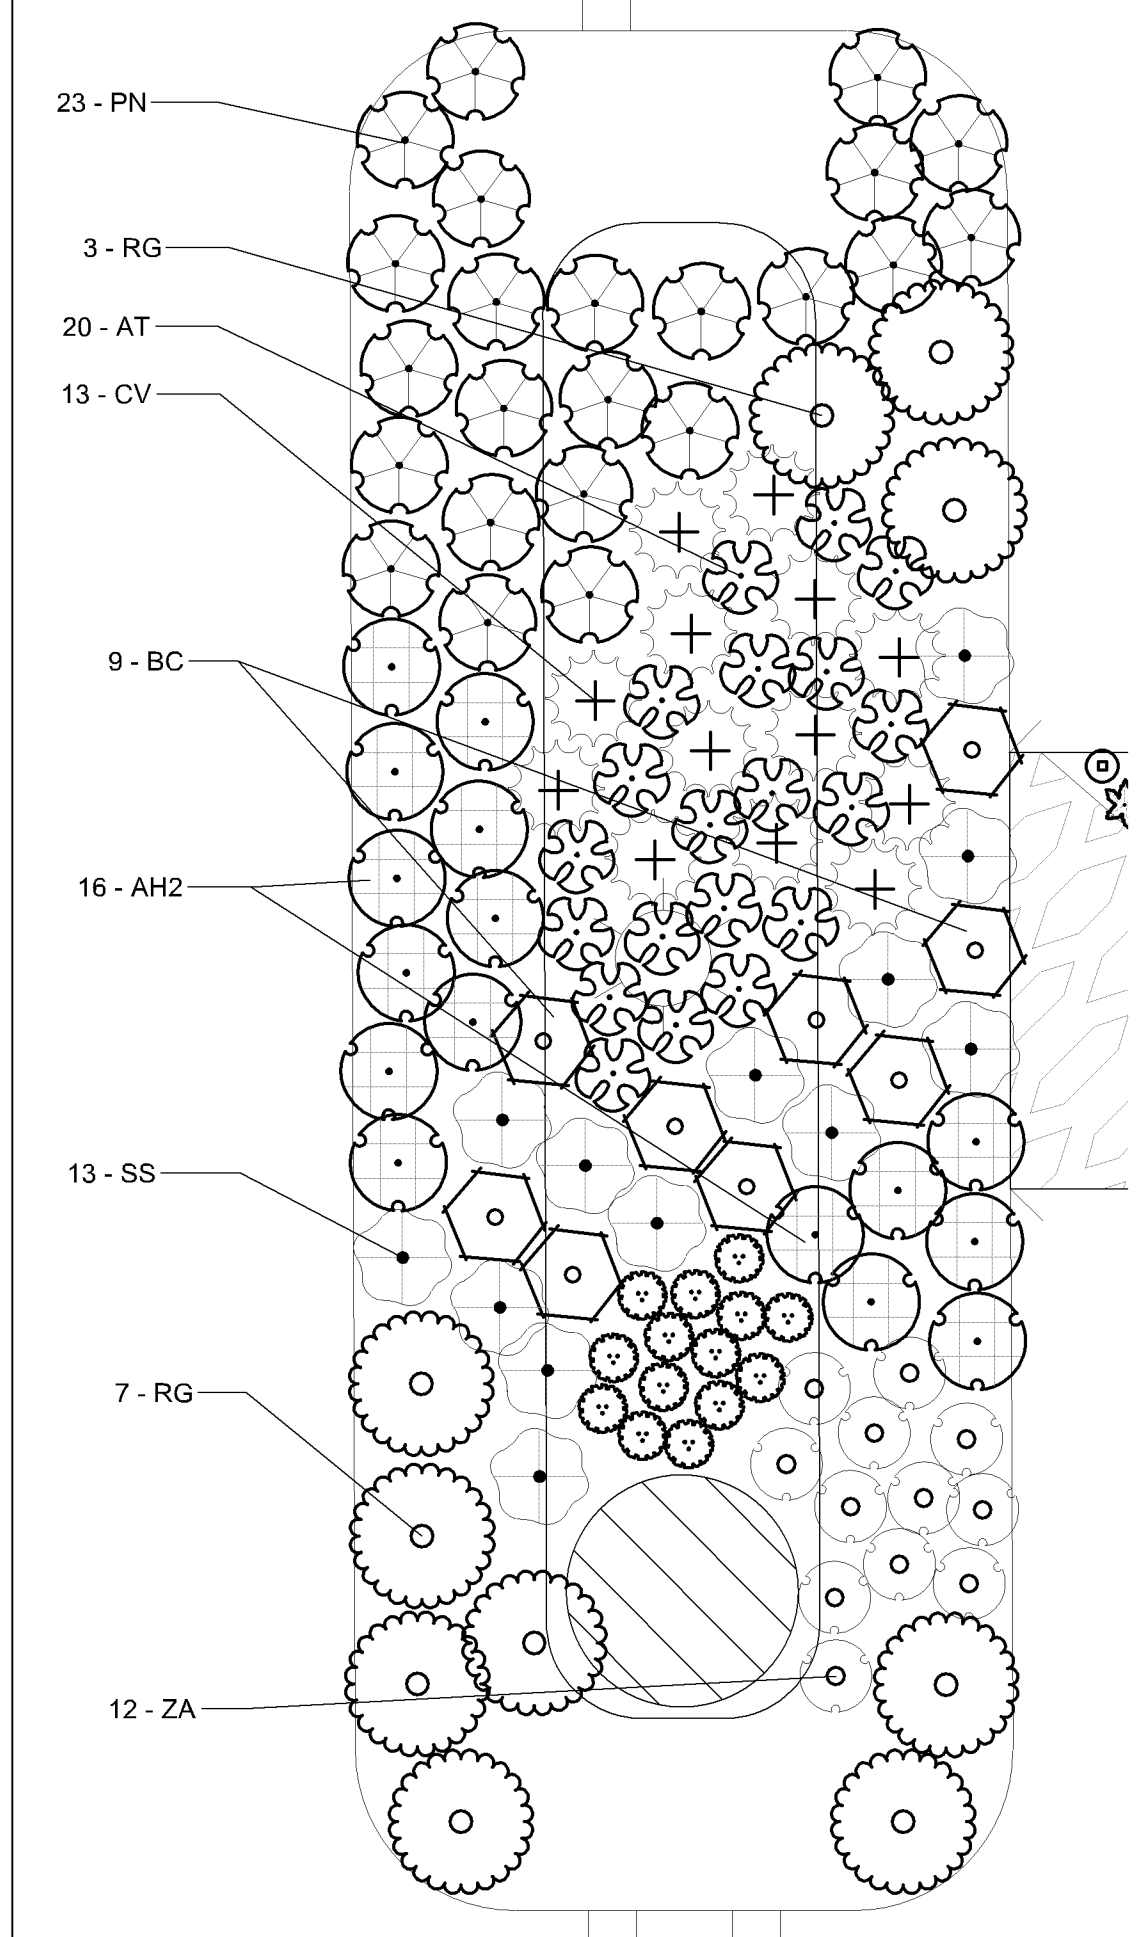


04 ENLARGEMENT A
Scale: 1/4" = 1' - 0"

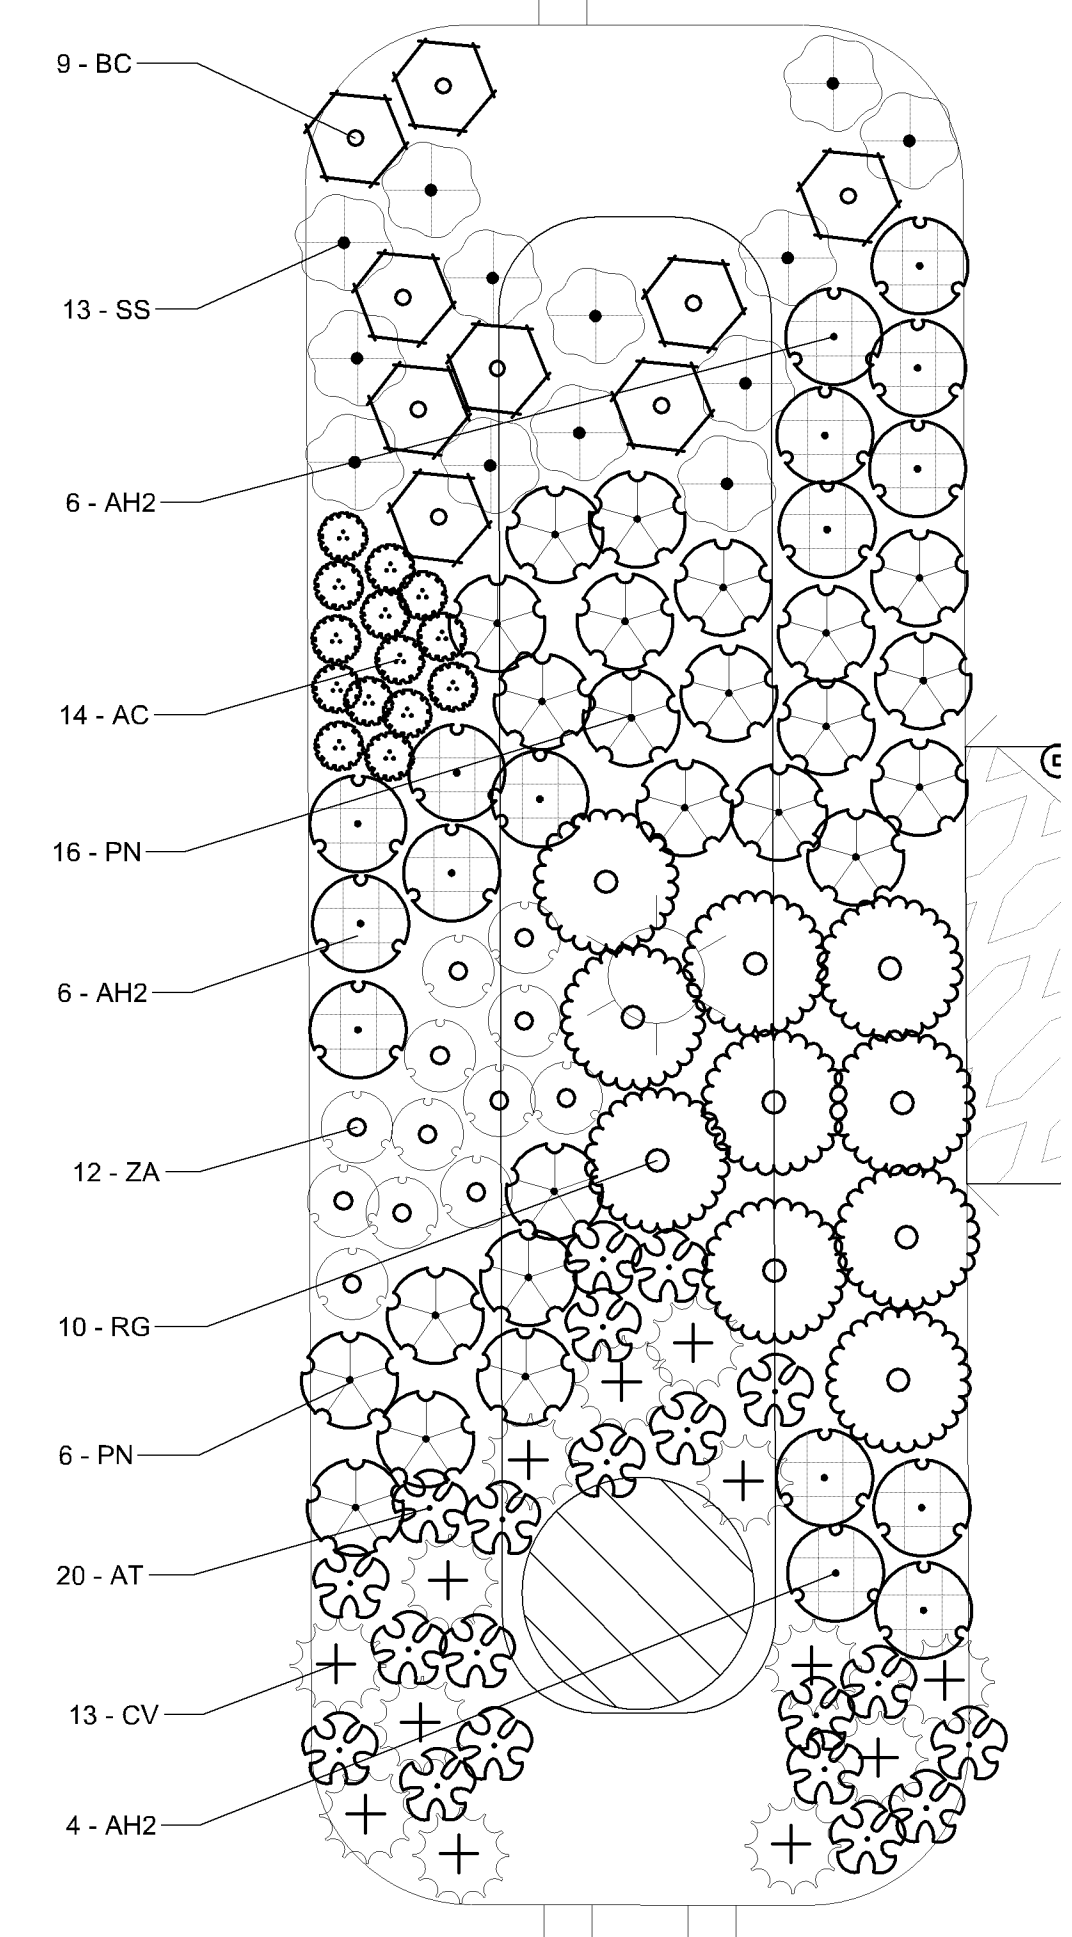

03 ENLARGEMENT B
Scale: 1/4" = 1' - 0"

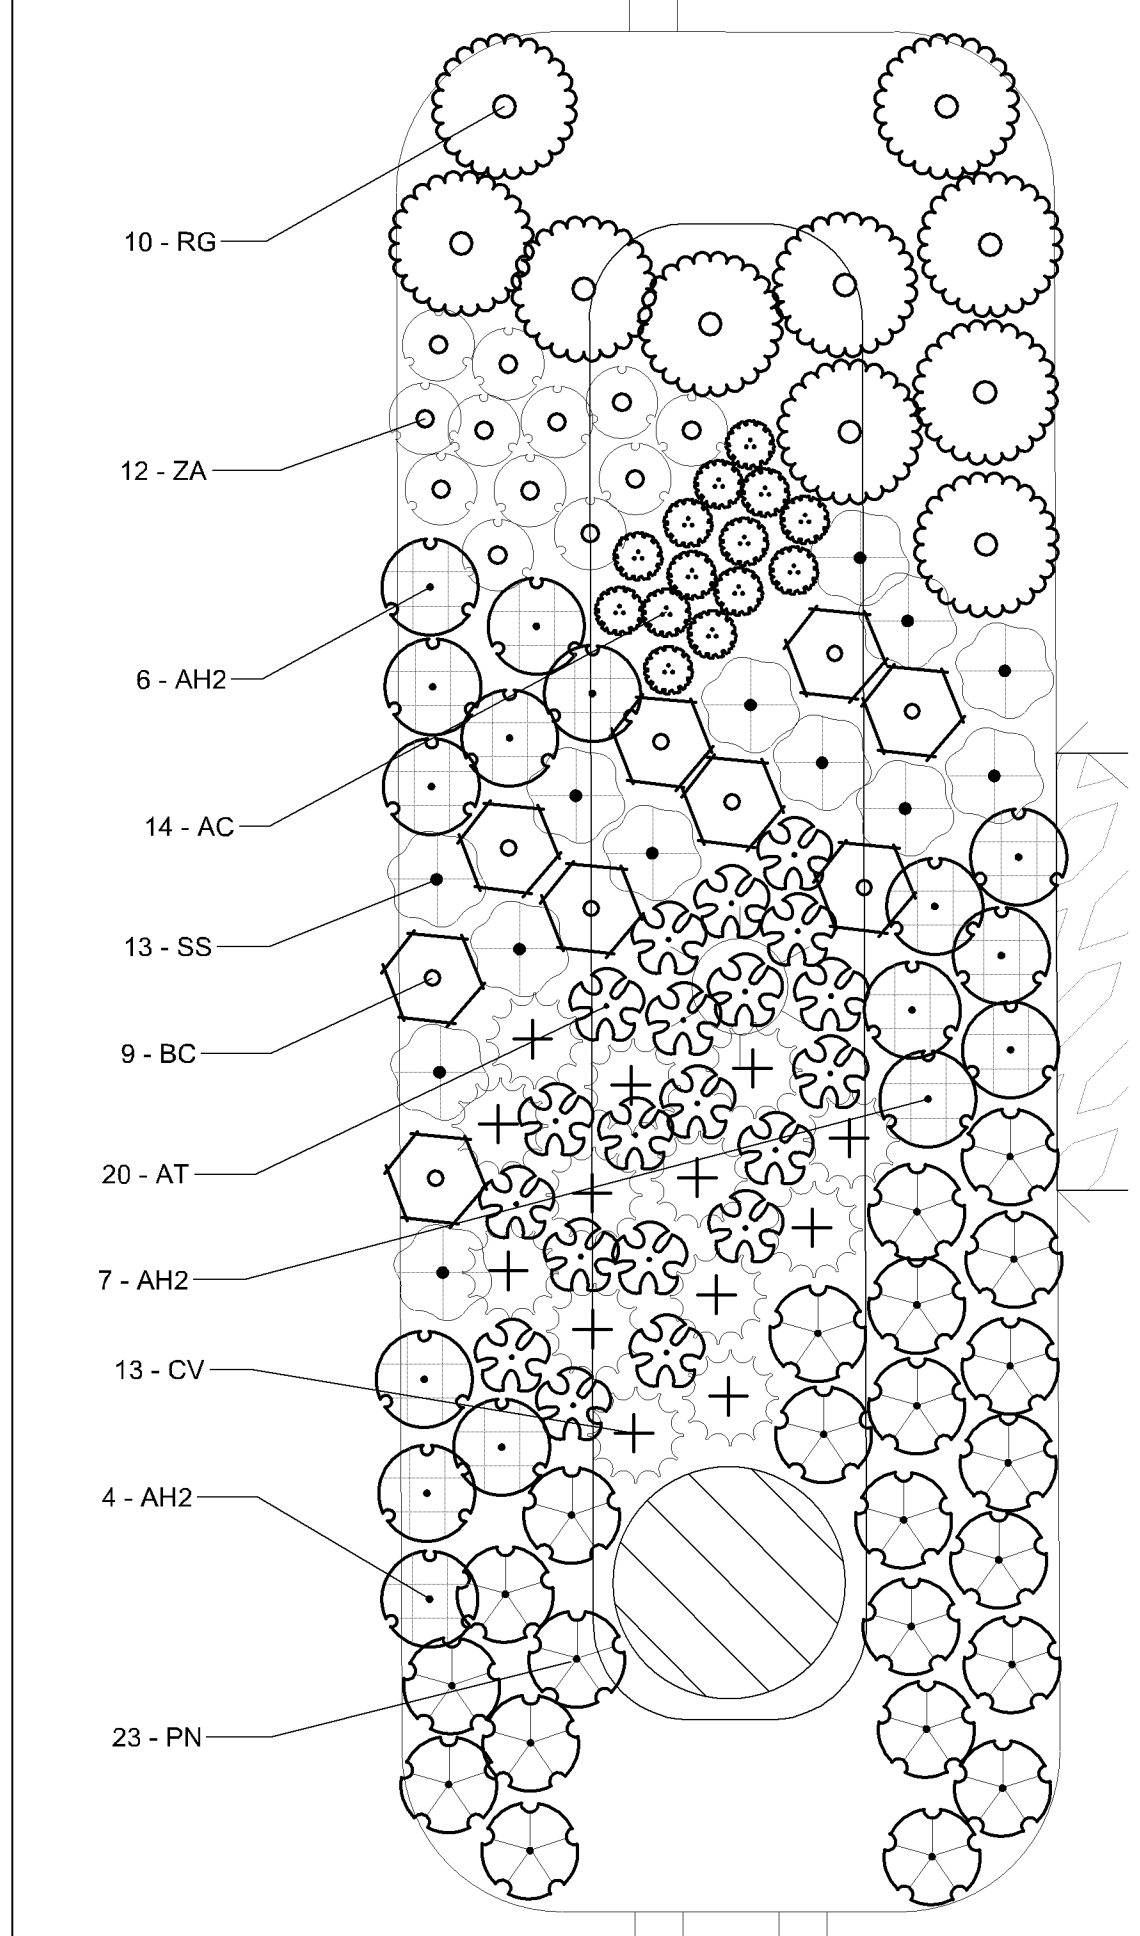


02 ENLARGEMENT C
Scale: 1/4" = 1' - 0"

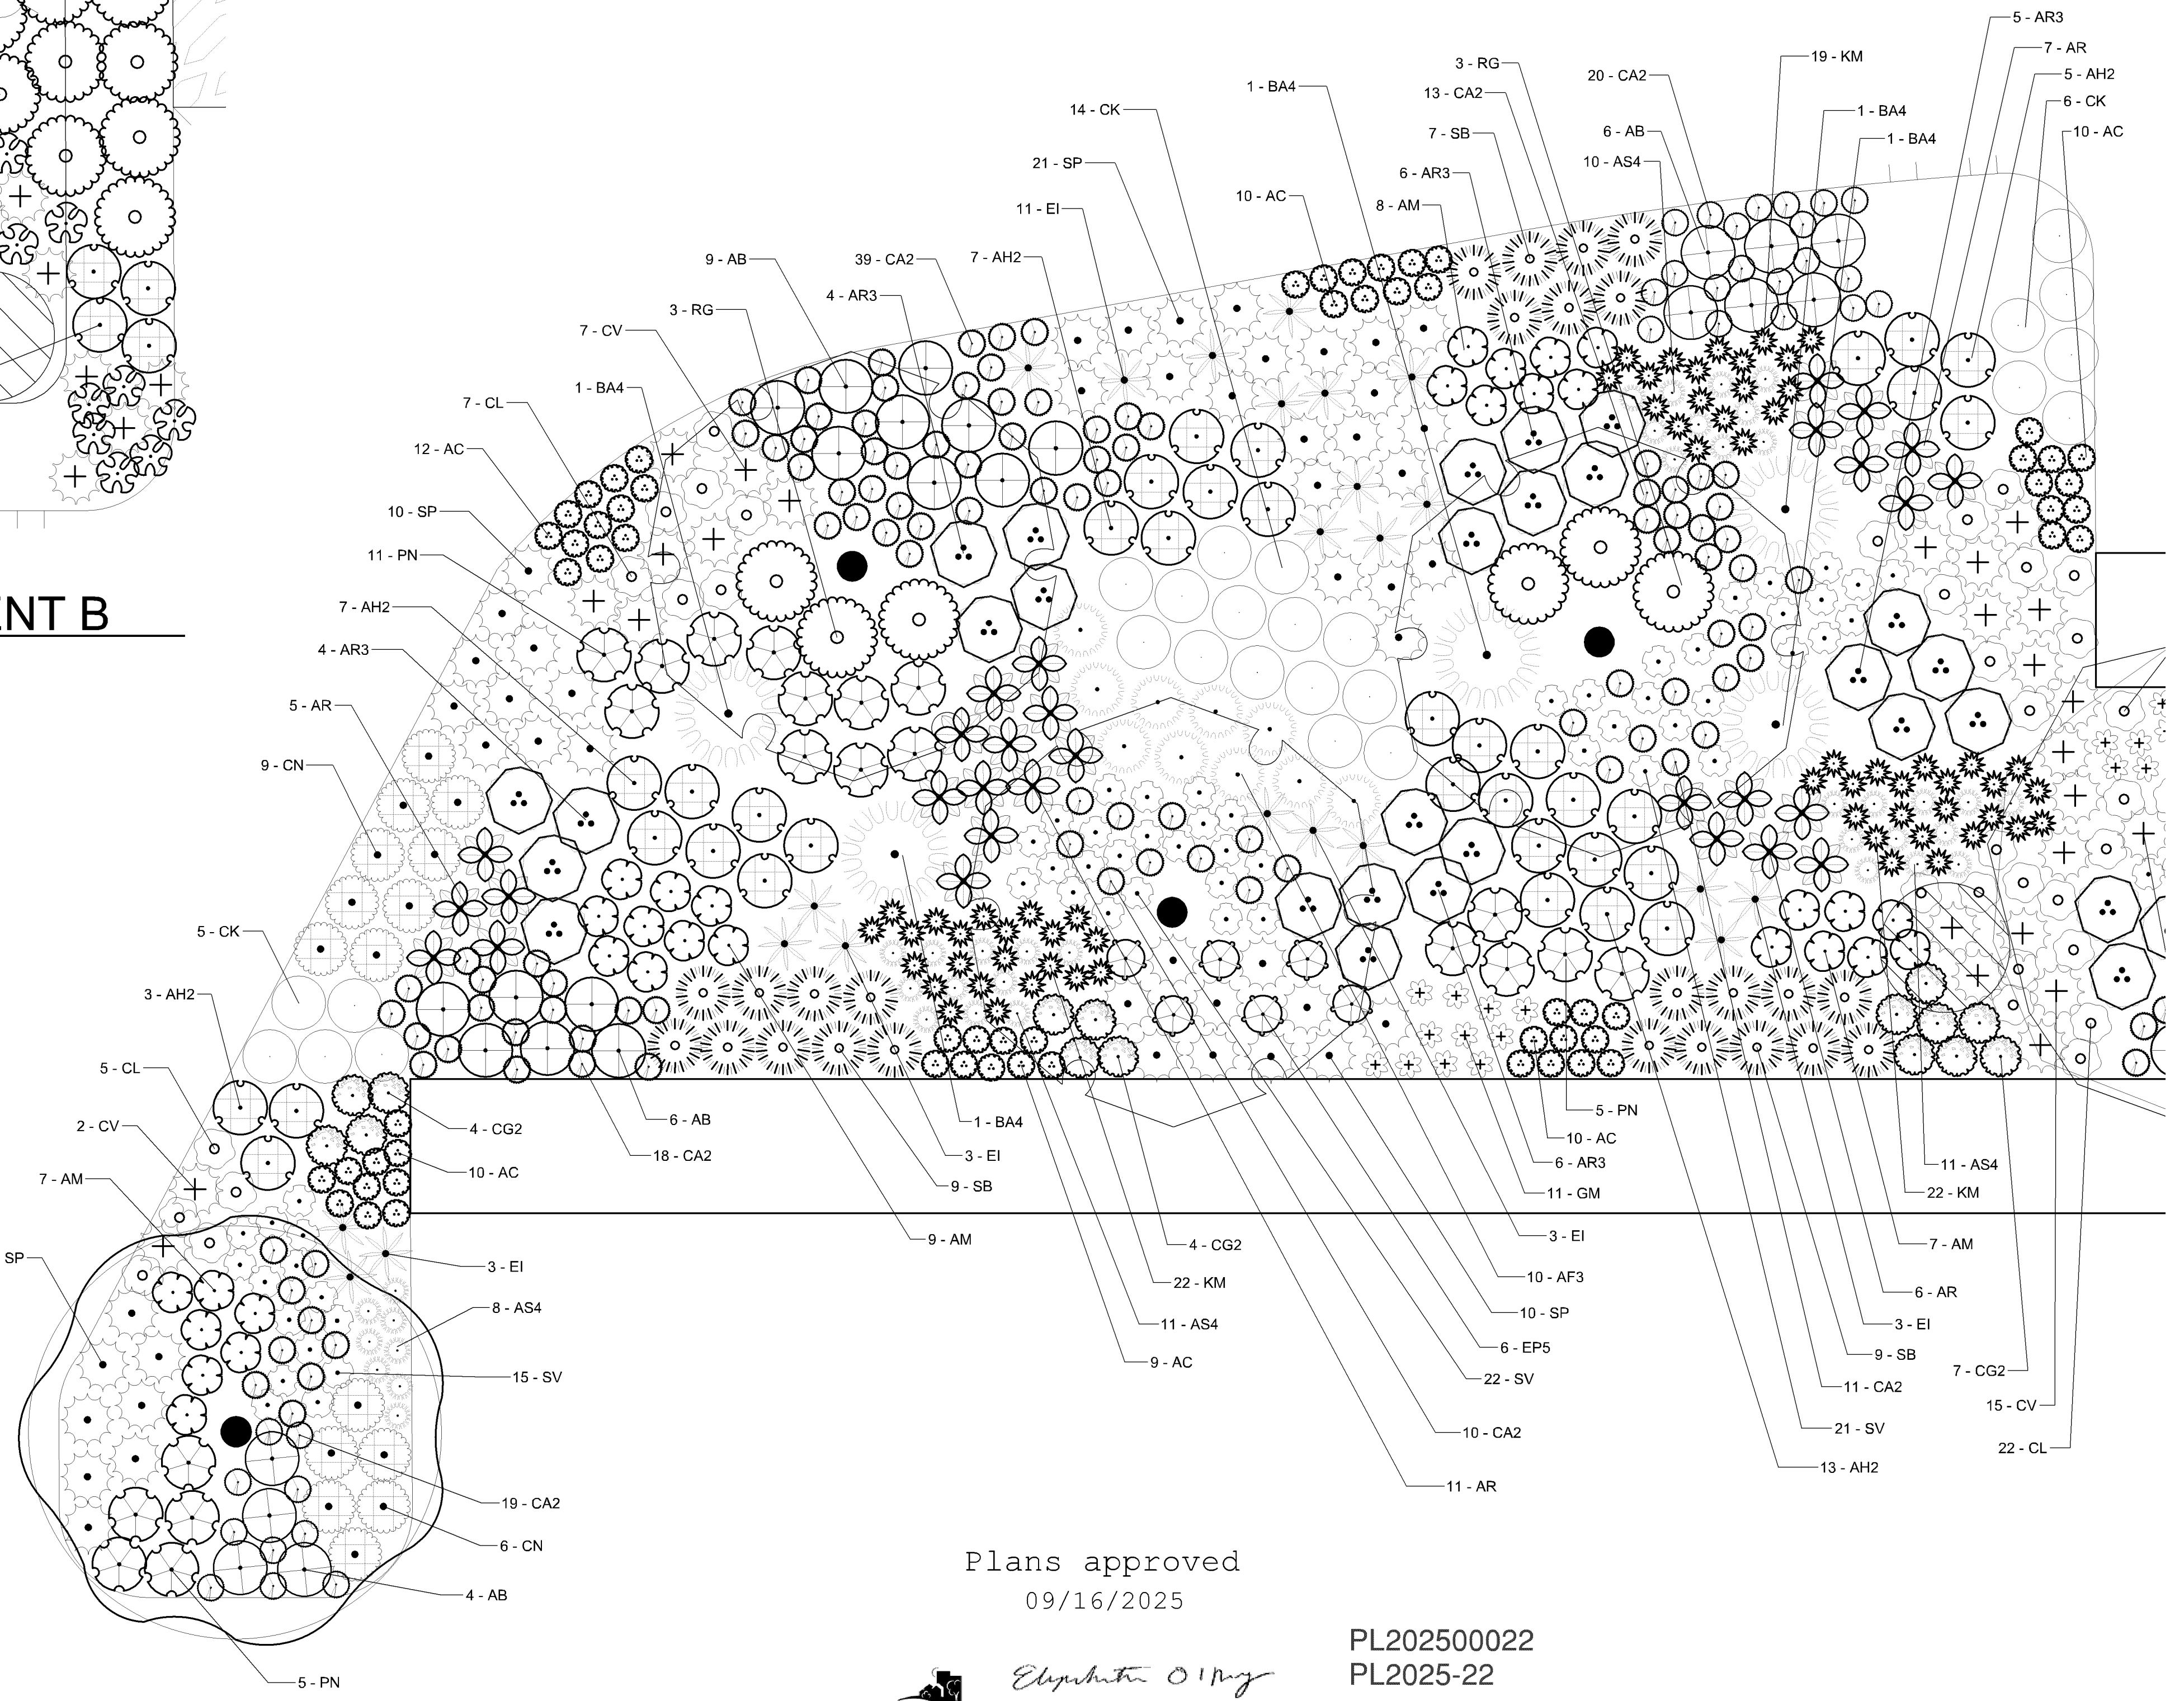


01 ENLARGEMENT 01
Scale: 1/4" = 1' - 0"


Plans approved
09/16/2025

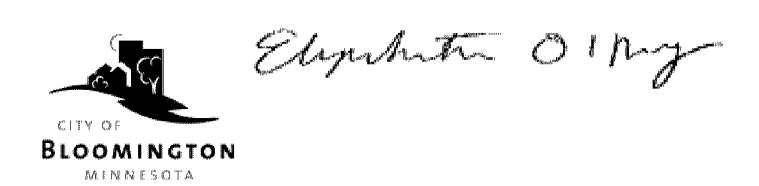

PL202500022
PL2025-22

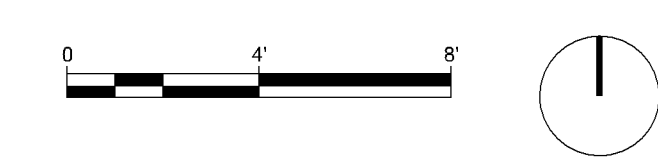

PEBL DESIGN
1819 Dupont Ave. S
Minneapolis, MN 55403
t: 612.226.3063
www.pebl.design

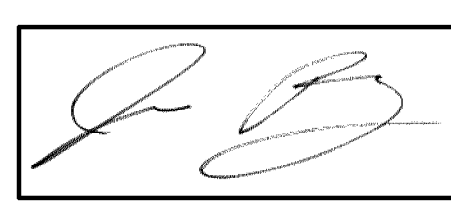

SIGNATURE:
PRINTED NAME: JONATHAN BLASEG
LICENSE NUMBER: 56714


NO.	DATE	DESCRIPTION
1	02.07.2025	PERMIT SET
2	02.14.2025	BID SET

OVERVIEW
ISSUANCE: BID SET
PROJECT NAME: ST. STEPHEN PARKING LOT
PROJECT NUMBER: 2416
DATE:
DRAWN BY: CM
CHECKED BY: JB


SHEET NAME
**PLANTING PLAN
ENLARGEMENTS**

SHEET NUMBER
L302


**ST. STEPHEN LUTHERAN CHURCH
PARKING LOT IMPROVEMENTS**
8400 FRANCE AVE S,
BLOOMINGTON, MN 55431
SCHEMATIC DESIGN

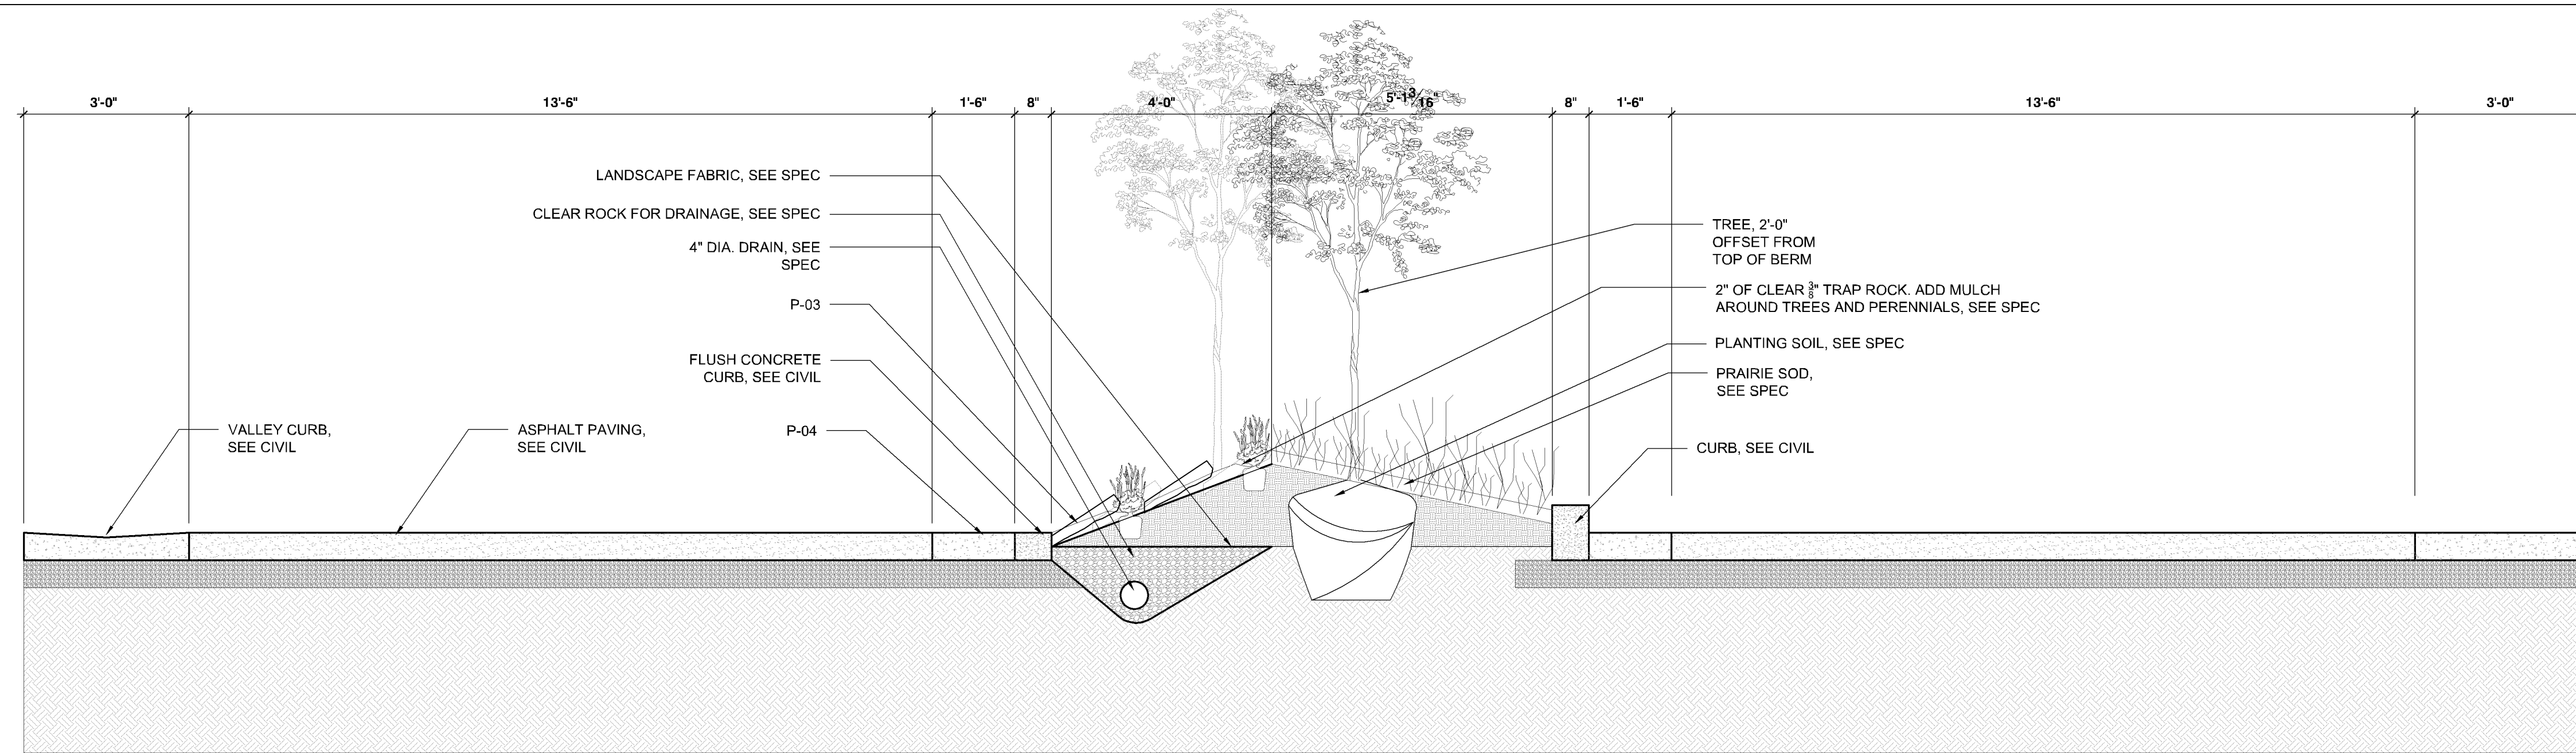

03 PLANTED BERM / SECTION 03
Scale: 1/2" = 1' - 0"

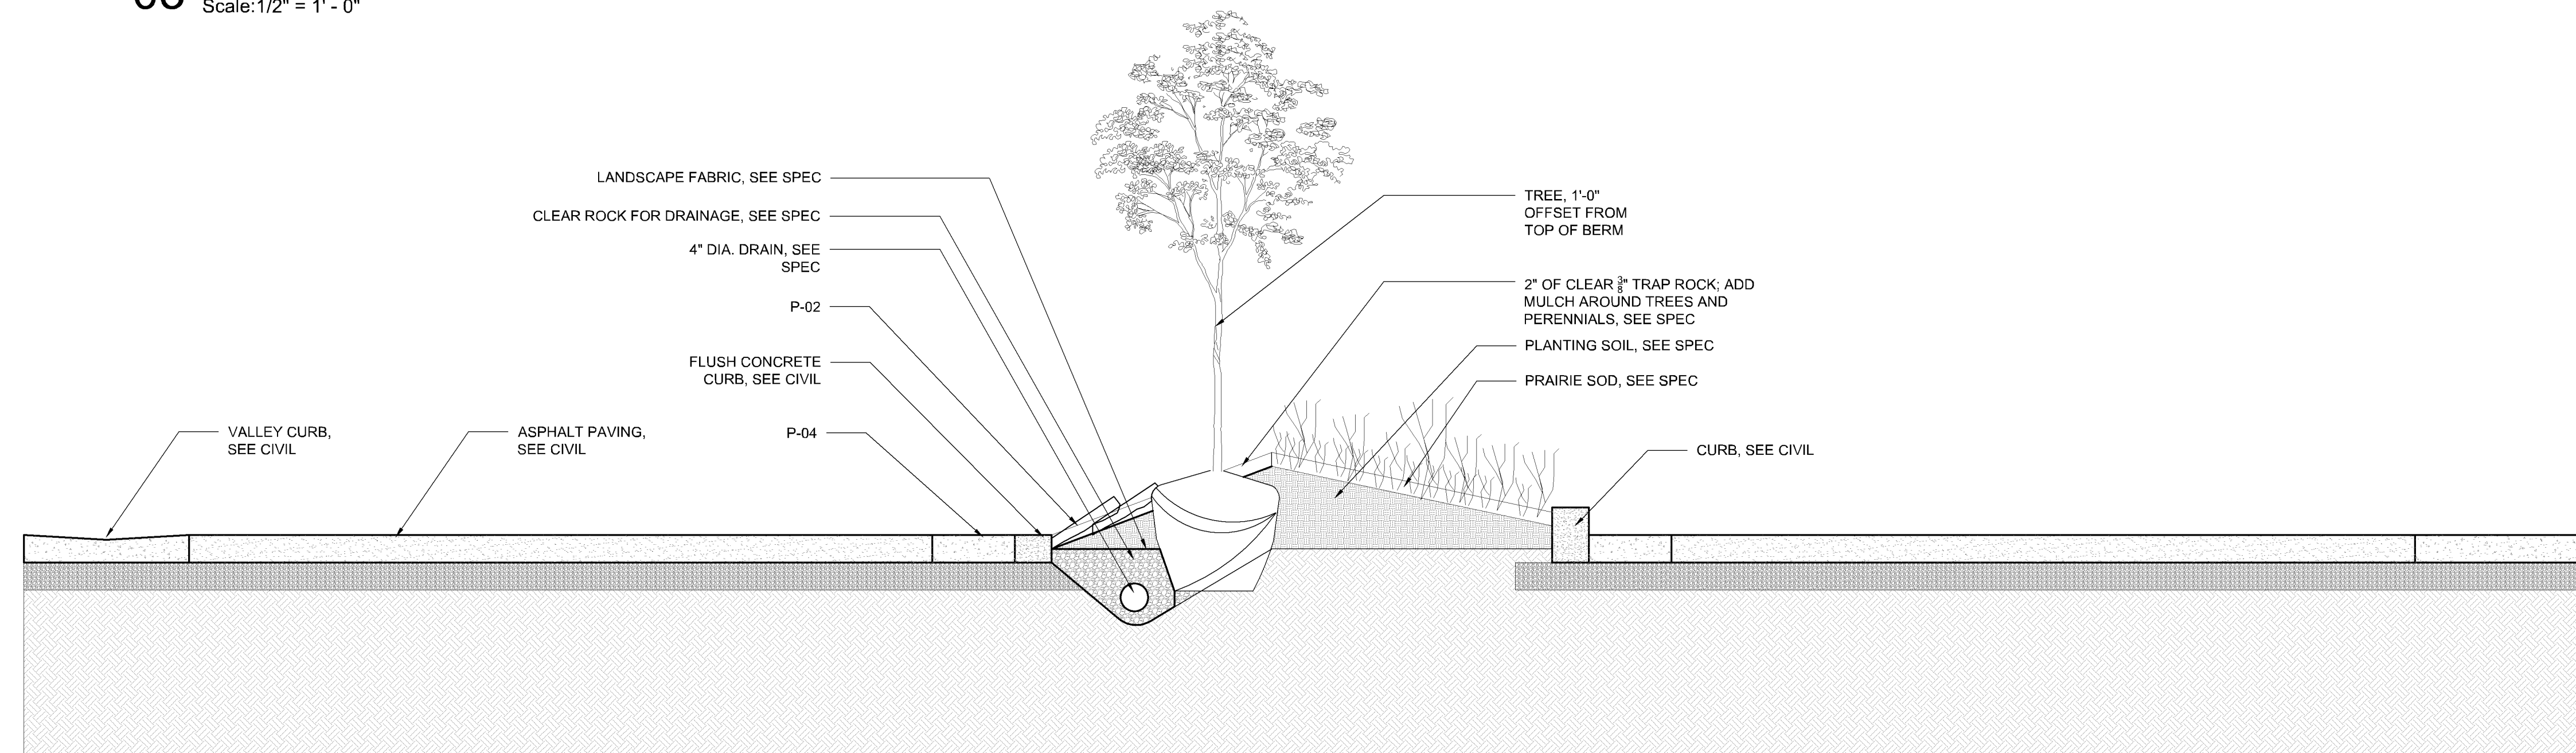


02 PLANTED BERM / SECTION 02
Scale: 1/2" = 1' - 0"

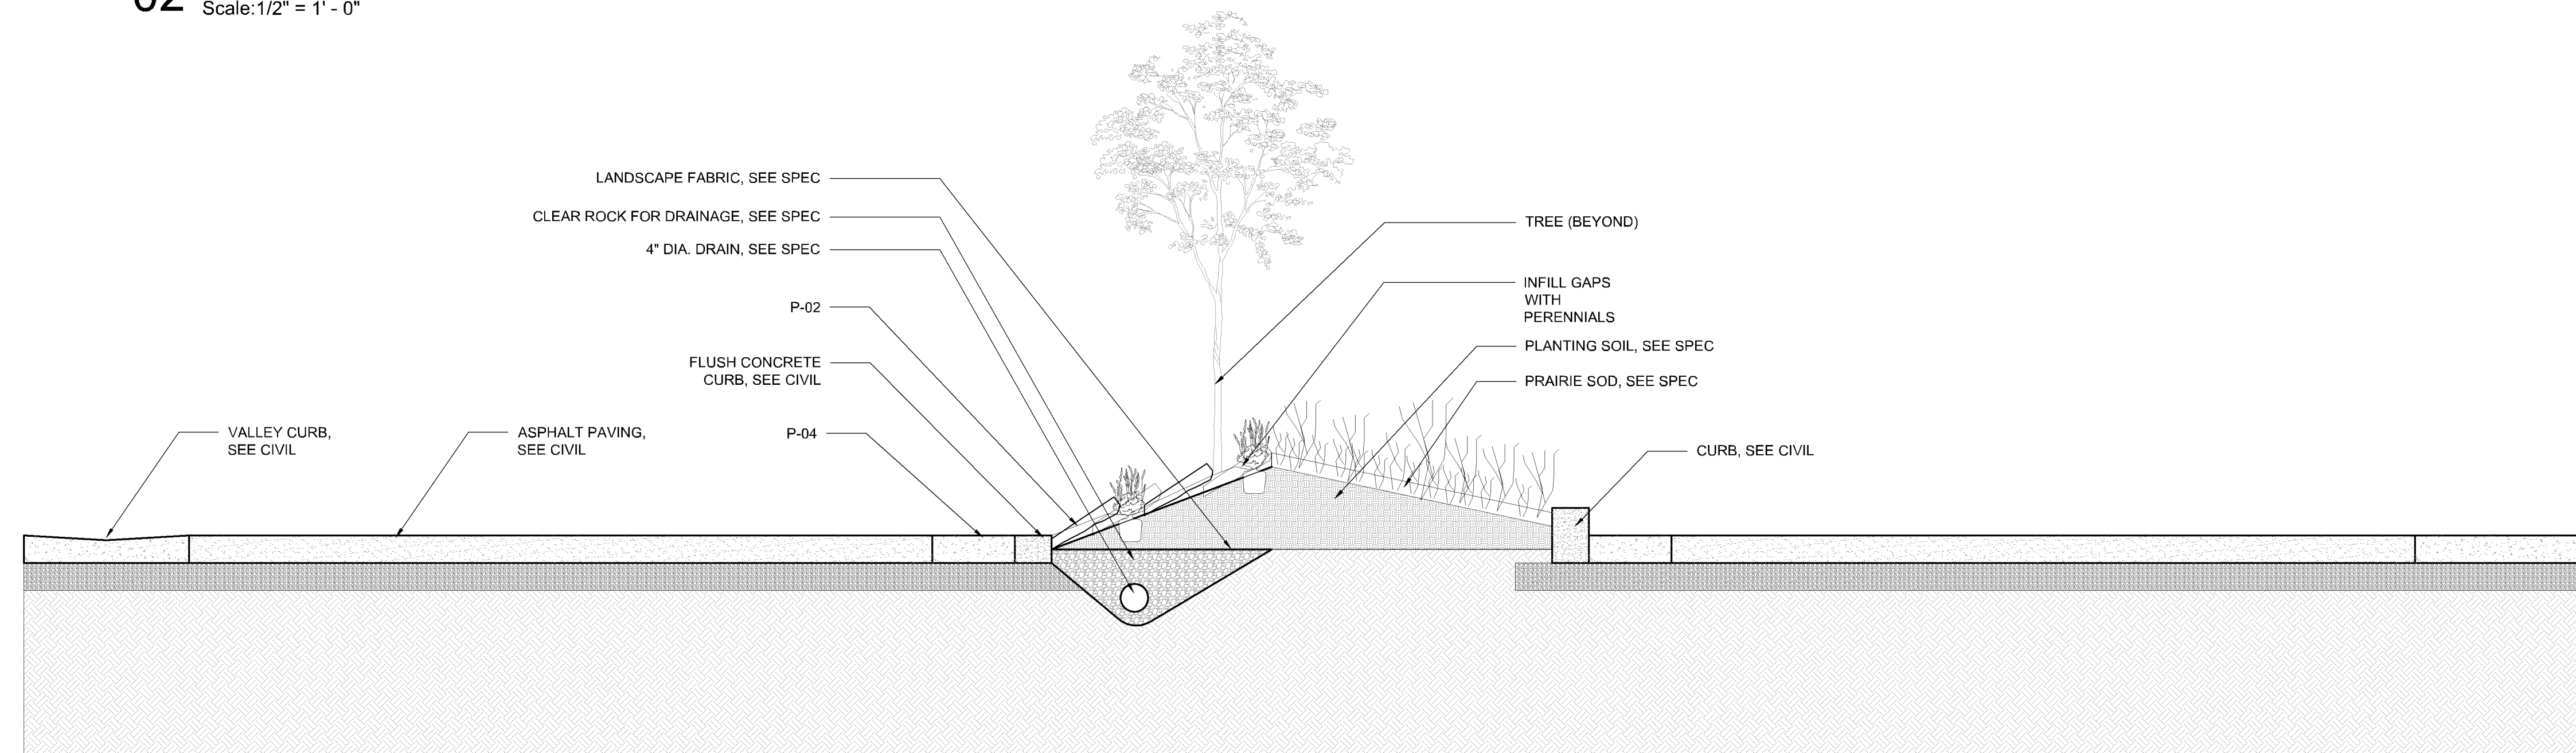

01 PLANTED BERM / SECTION 01
Scale: 1/2" = 1' - 0"

Plans approved
09/16/2025

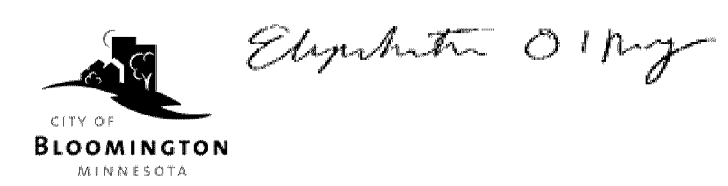

PL202500022
PL2025-22



PEBL DESIGN
1819 Dupont Ave. S
Minneapolis, MN 55403
t: 612.226.3063
www.pebl.design



SIGNATURE:
PRINTED NAME: JONATHAN BLASEG
LICENSE NUMBER: 56714






REVISIONS		
NO.	DATE	DESCRIPTION
1	02.07.2025	PERMIT SET
2	02.14.2025	BID SET

OVERVIEW
ISSUANCE: BID SET
PROJECT NAME: ST. STEPHEN PARKING LOT
PROJECT NUMBER: 2416
DATE:
DRAWN BY: CM
CHECKED BY: JB

SHEET NAME
DETAILS

SHEET NUMBER
L500

**ST. STEPHEN LUTHERAN CHURCH
PARKING LOT IMPROVEMENTS**
8400 FRANCE AVE S,
BLOOMINGTON, MN 55431
SCHEMATIC DESIGN

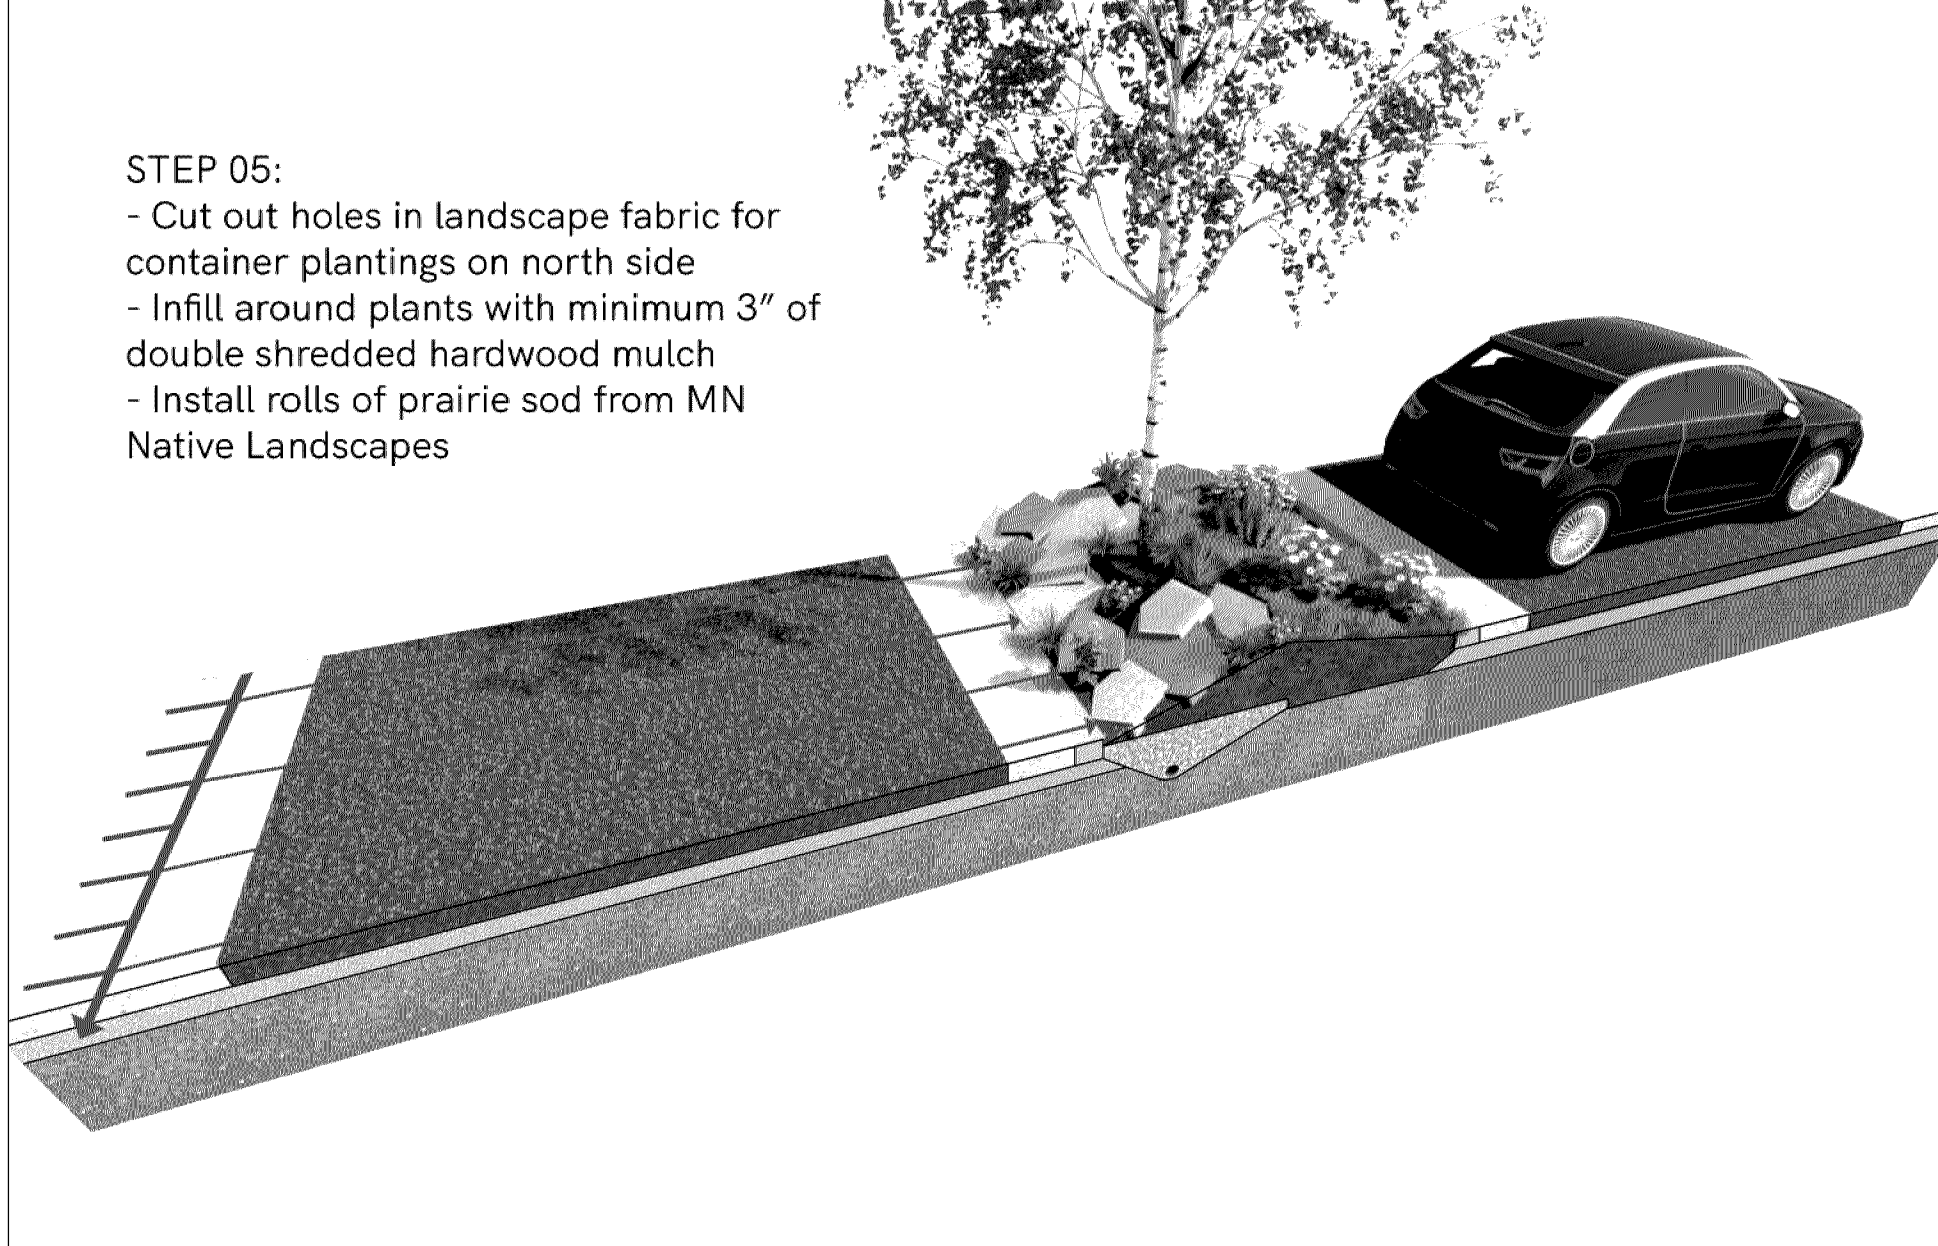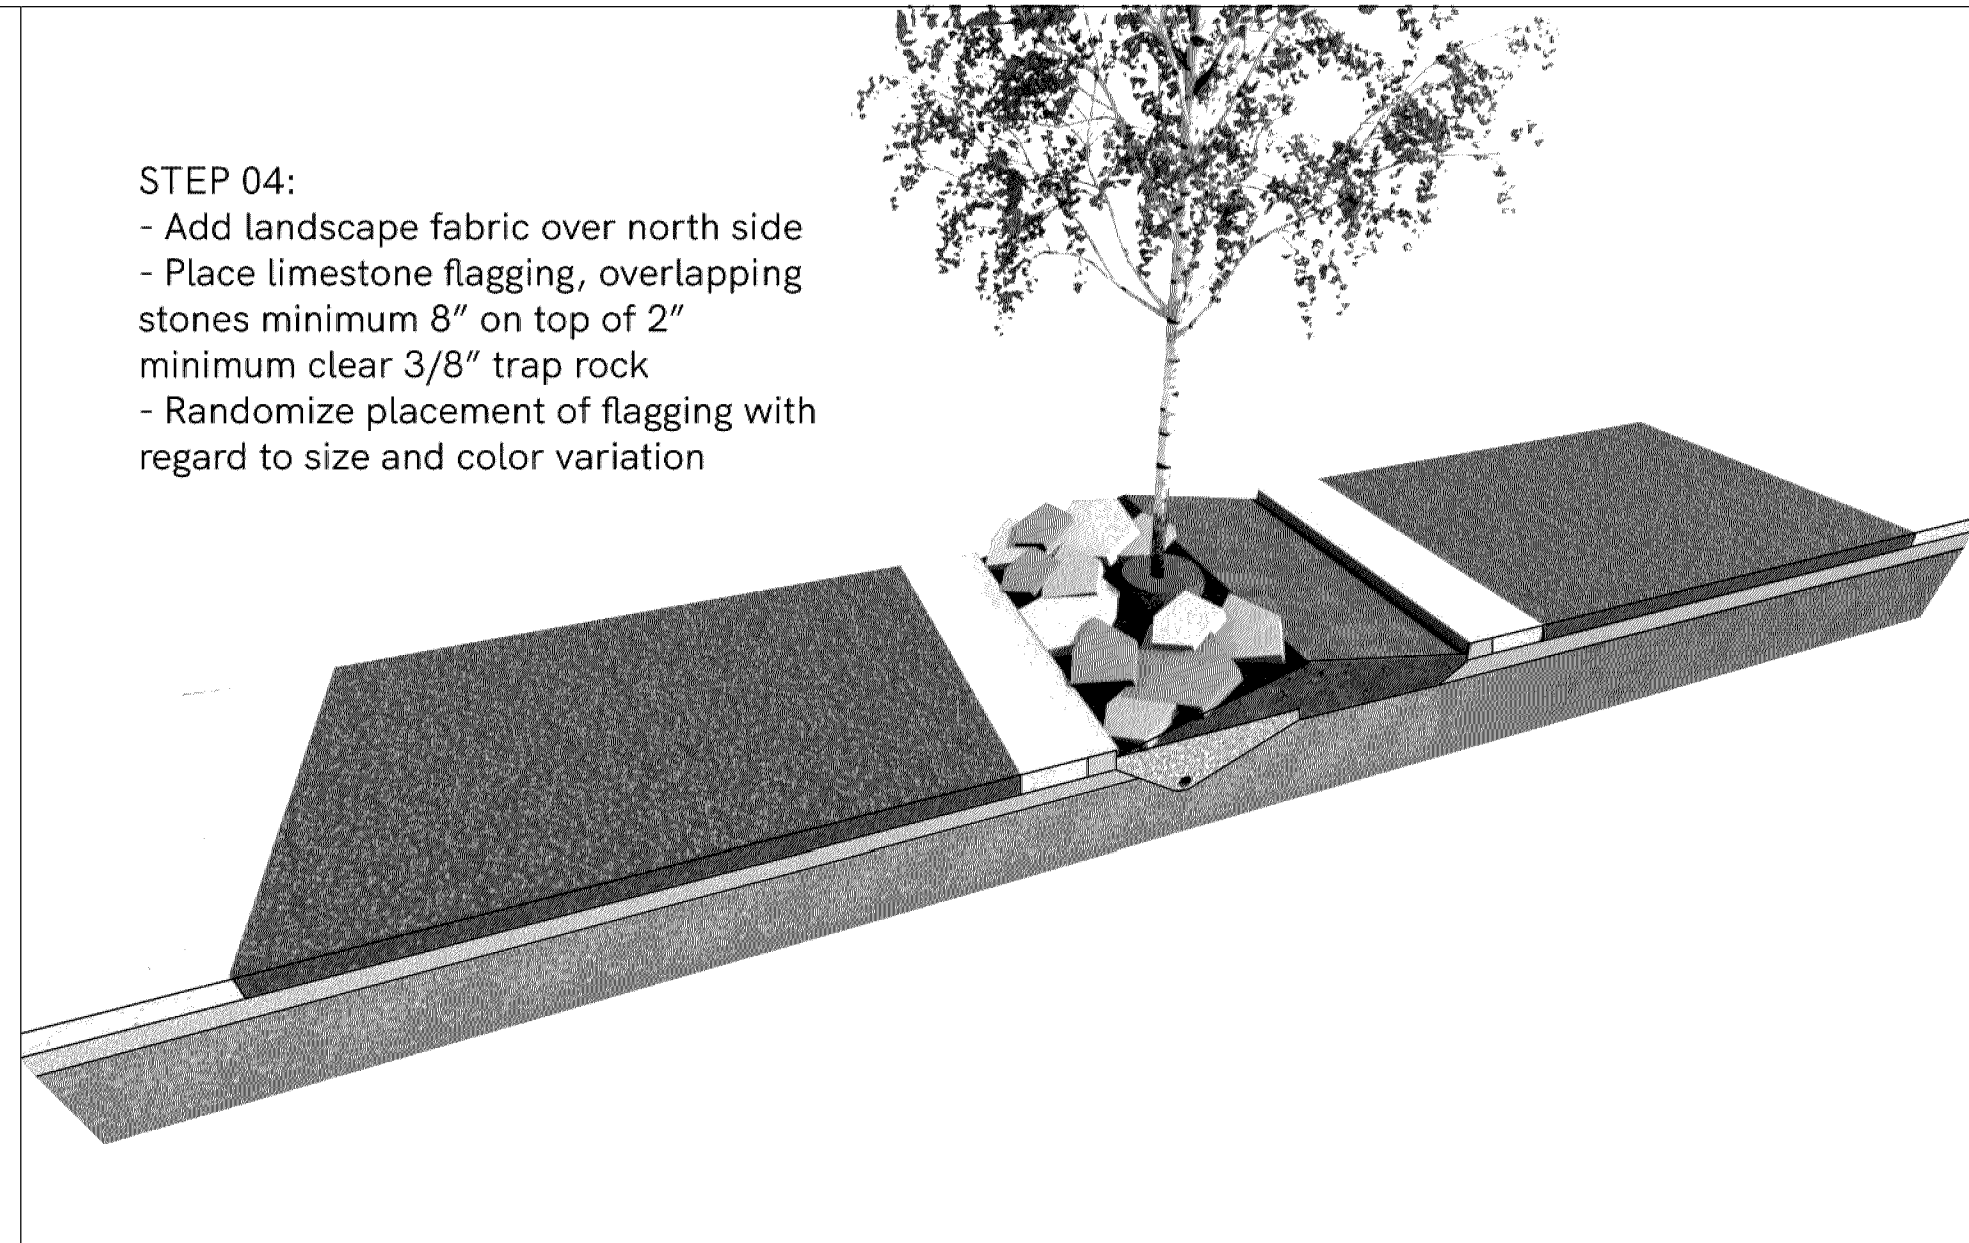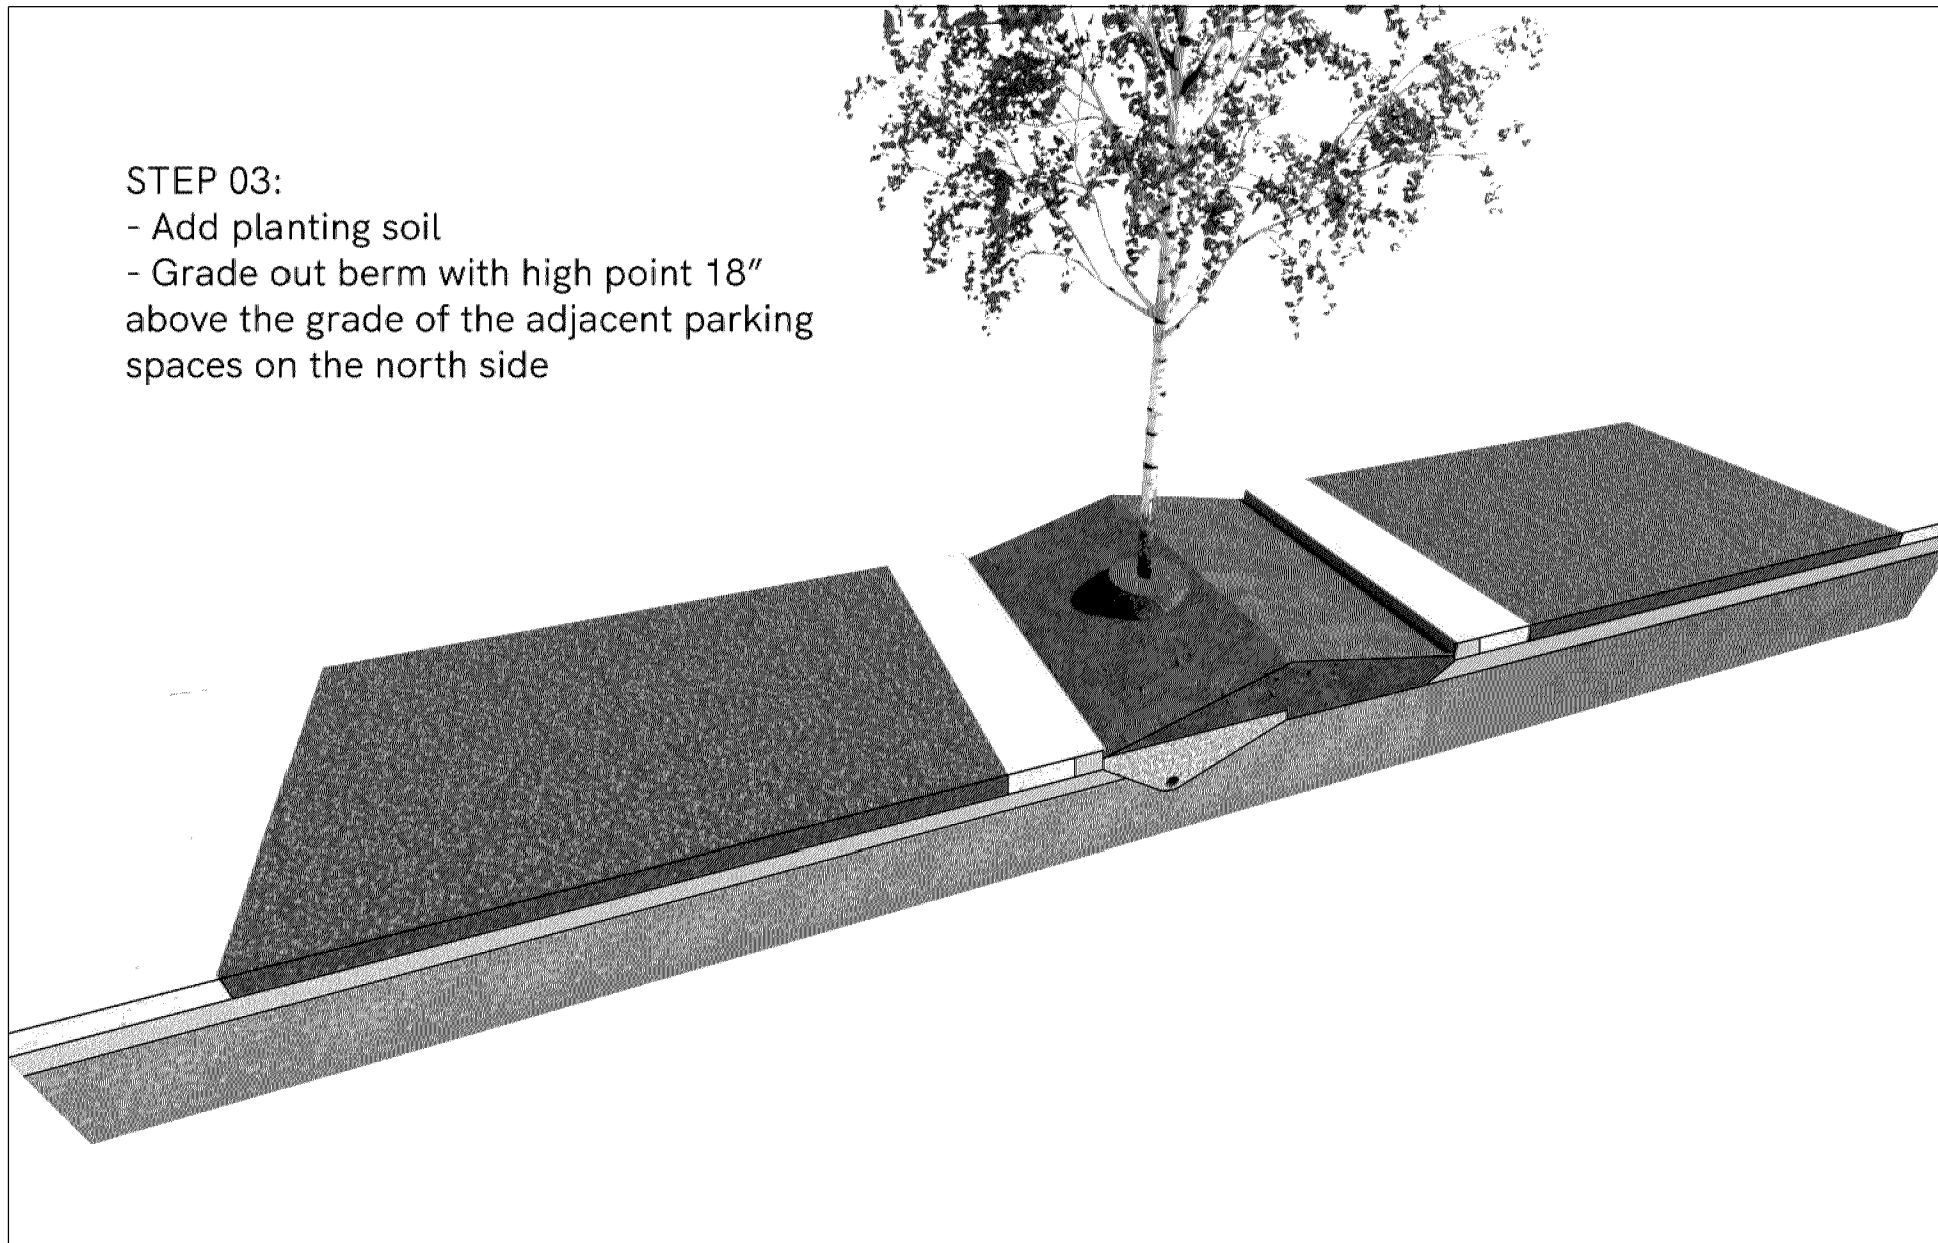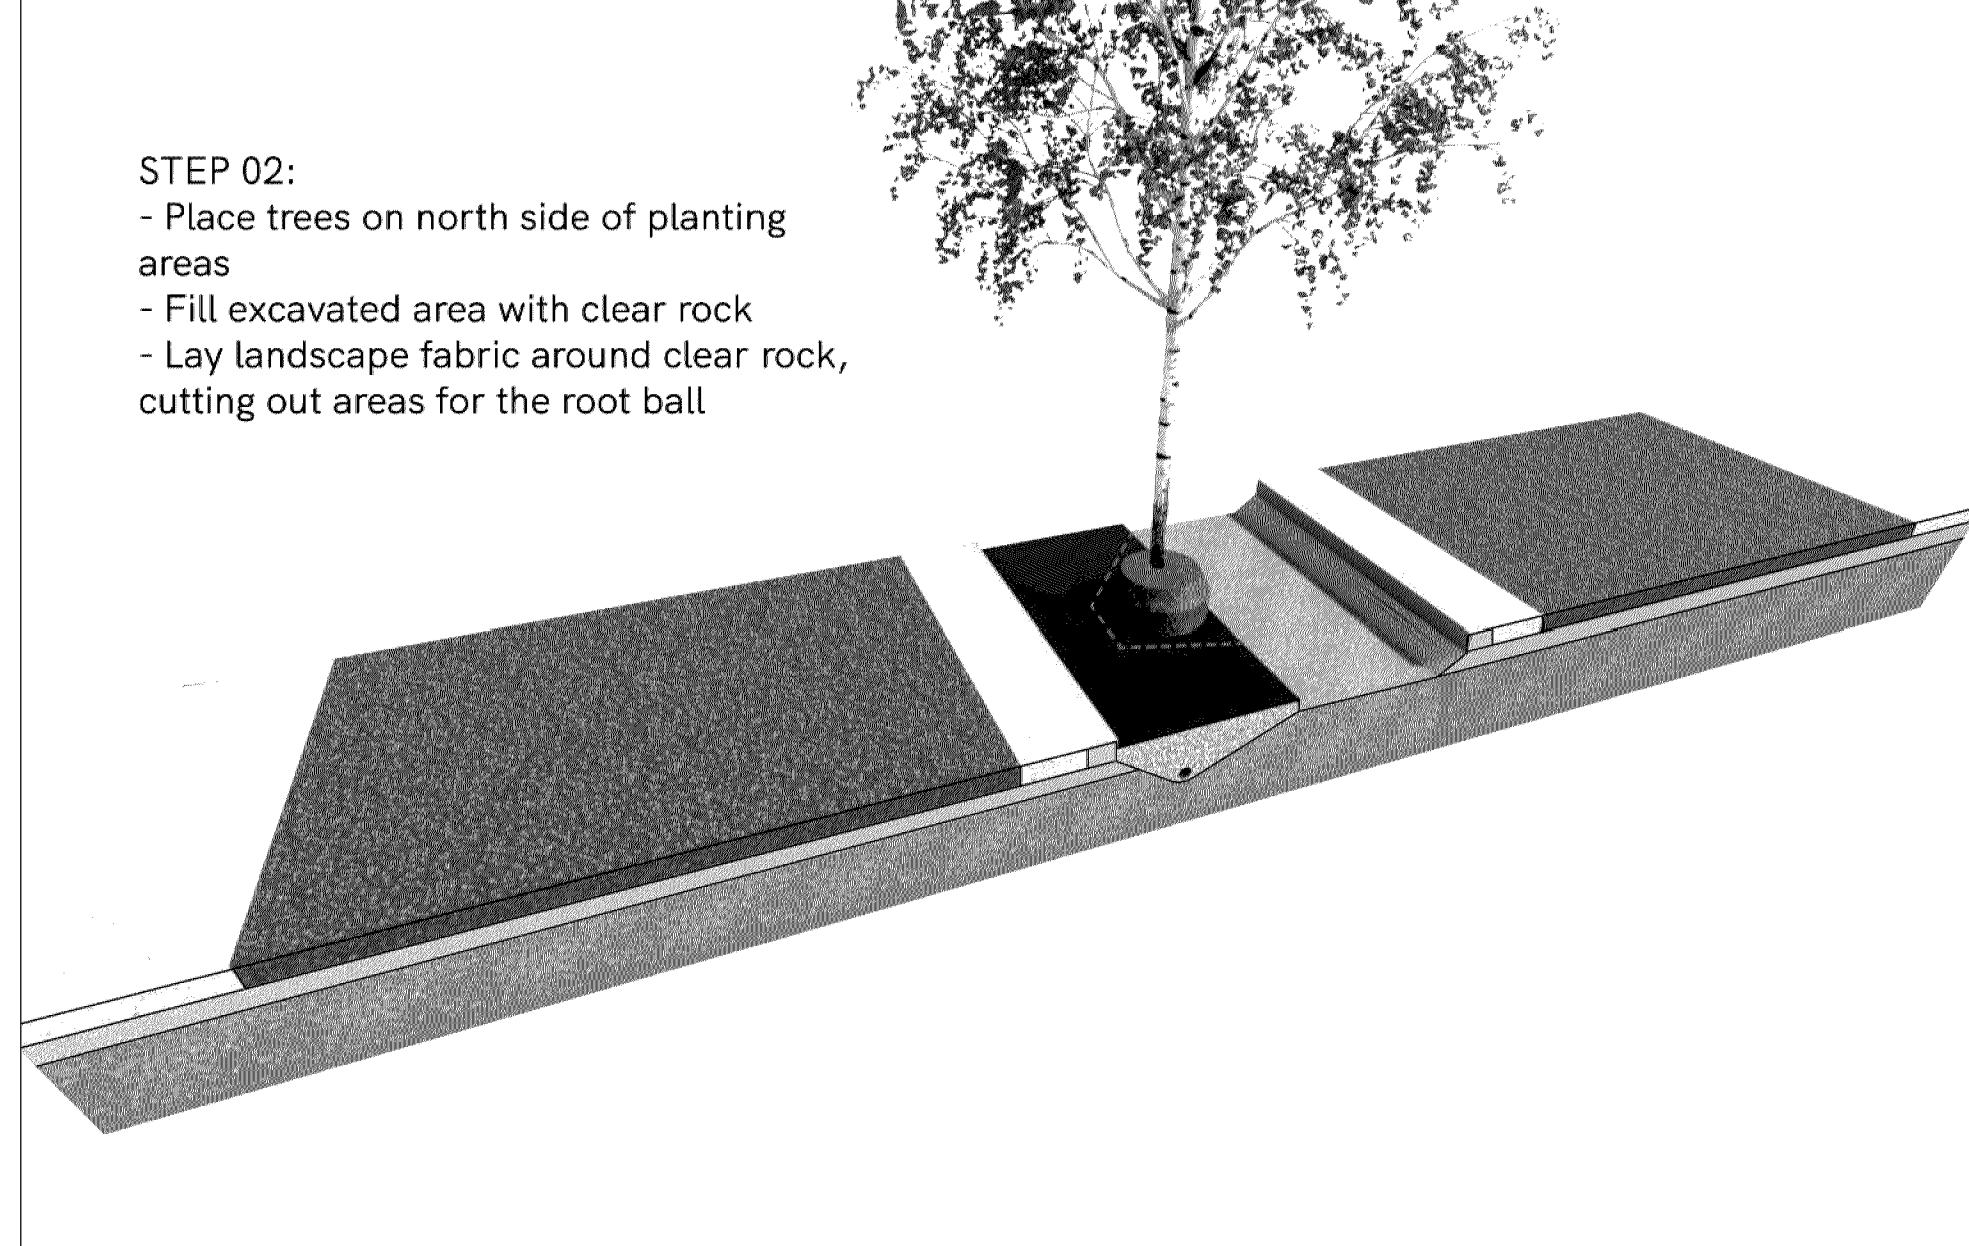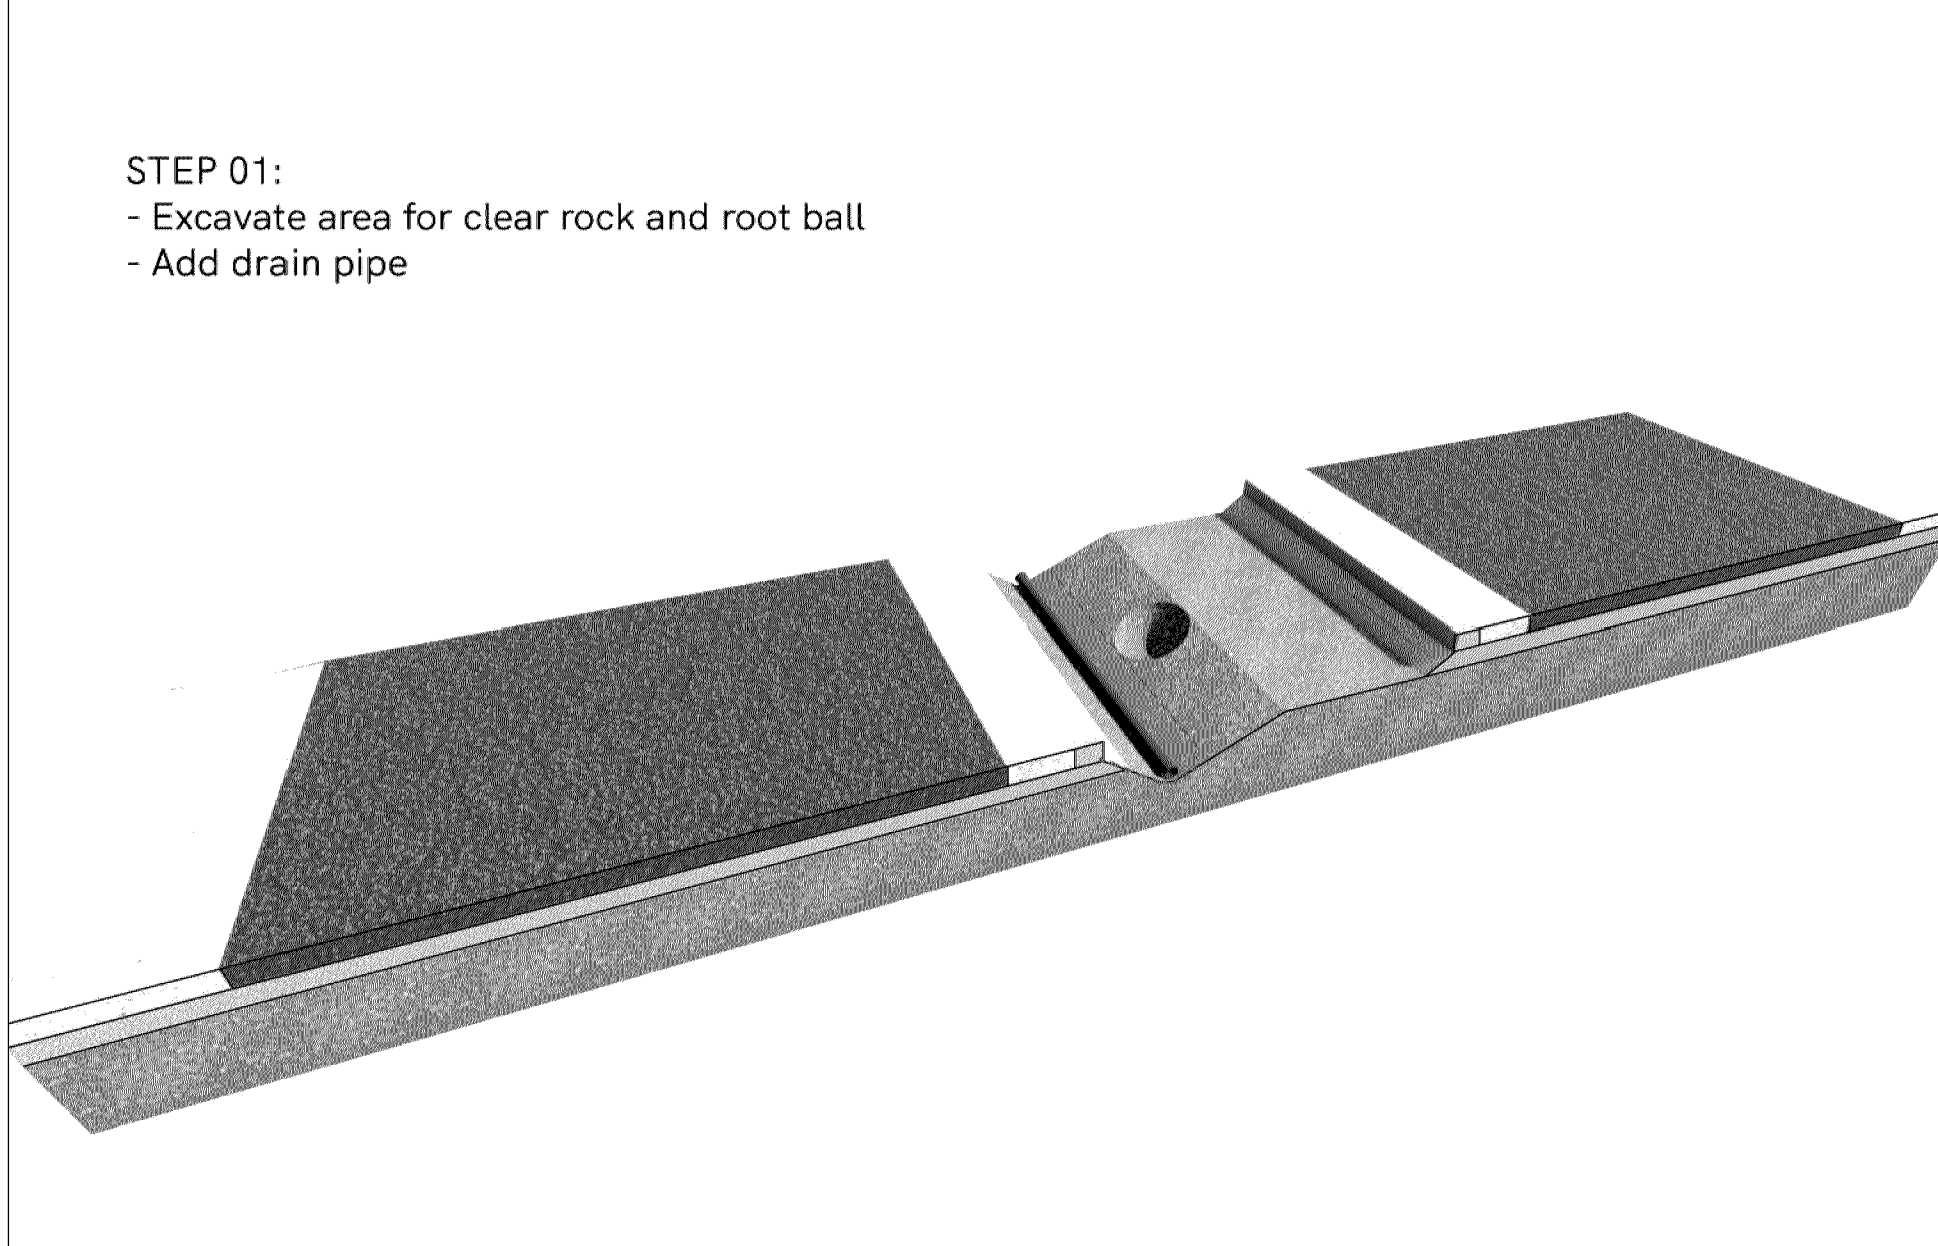

Plans approved
09/16/2025

Jonathan Blaseg
CITY OF BLOOMINGTON
MINNESOTA

PL202500022
PL2025-22



PEBL DESIGN
1819 Dupont Ave. S
Minneapolis, MN 55403
t: 612.226.3063
www.pebl.design



SIGNATURE:
PRINTED NAME: JONATHAN BLASEG
LICENSE NUMBER: 56714

REVISIONS

NO.	DATE	DESCRIPTION
1	02.07.2025	PERMIT SET
2	02.14.2025	BID SET

OVERVIEW
ISSUANCE: BID SET
PROJECT NAME: ST. STEPHEN PARKING LOT
PROJECT NUMBER: 2416
DATE:
DRAWN BY: CM
CHECKED BY: JB

SHEET NAME
DETAILS

SHEET NUMBER

L501