

RIGHT OF WAY PARCEL LAYOUT

PL202500093
PL2025-93



C.S. 2785(494=393)903












S.P. 2785-424


COUNTY: Hennepin

PARCEL NUMBER: 501

OWNER: Bloom Lincoln Mercury RE LLC

SCALE 1" = 100 ft.

- | | | | | | |
|---|--|---|--|---|-------------------------|
|  | Parent Tract |  | Existing Highway Easement to be purchased in FFF |  | Existing Access Control |
|  | New Right of Way (Fee) or Highway Easement |  | Permanent Easement |  | Inplace R/W Line |
|  | Temporary Easement | | |  | New Access Control |
| | | | |  | New R/W Line |
| | | | |  | Temporary Easement |
| | | | |  | Proposed Construction |

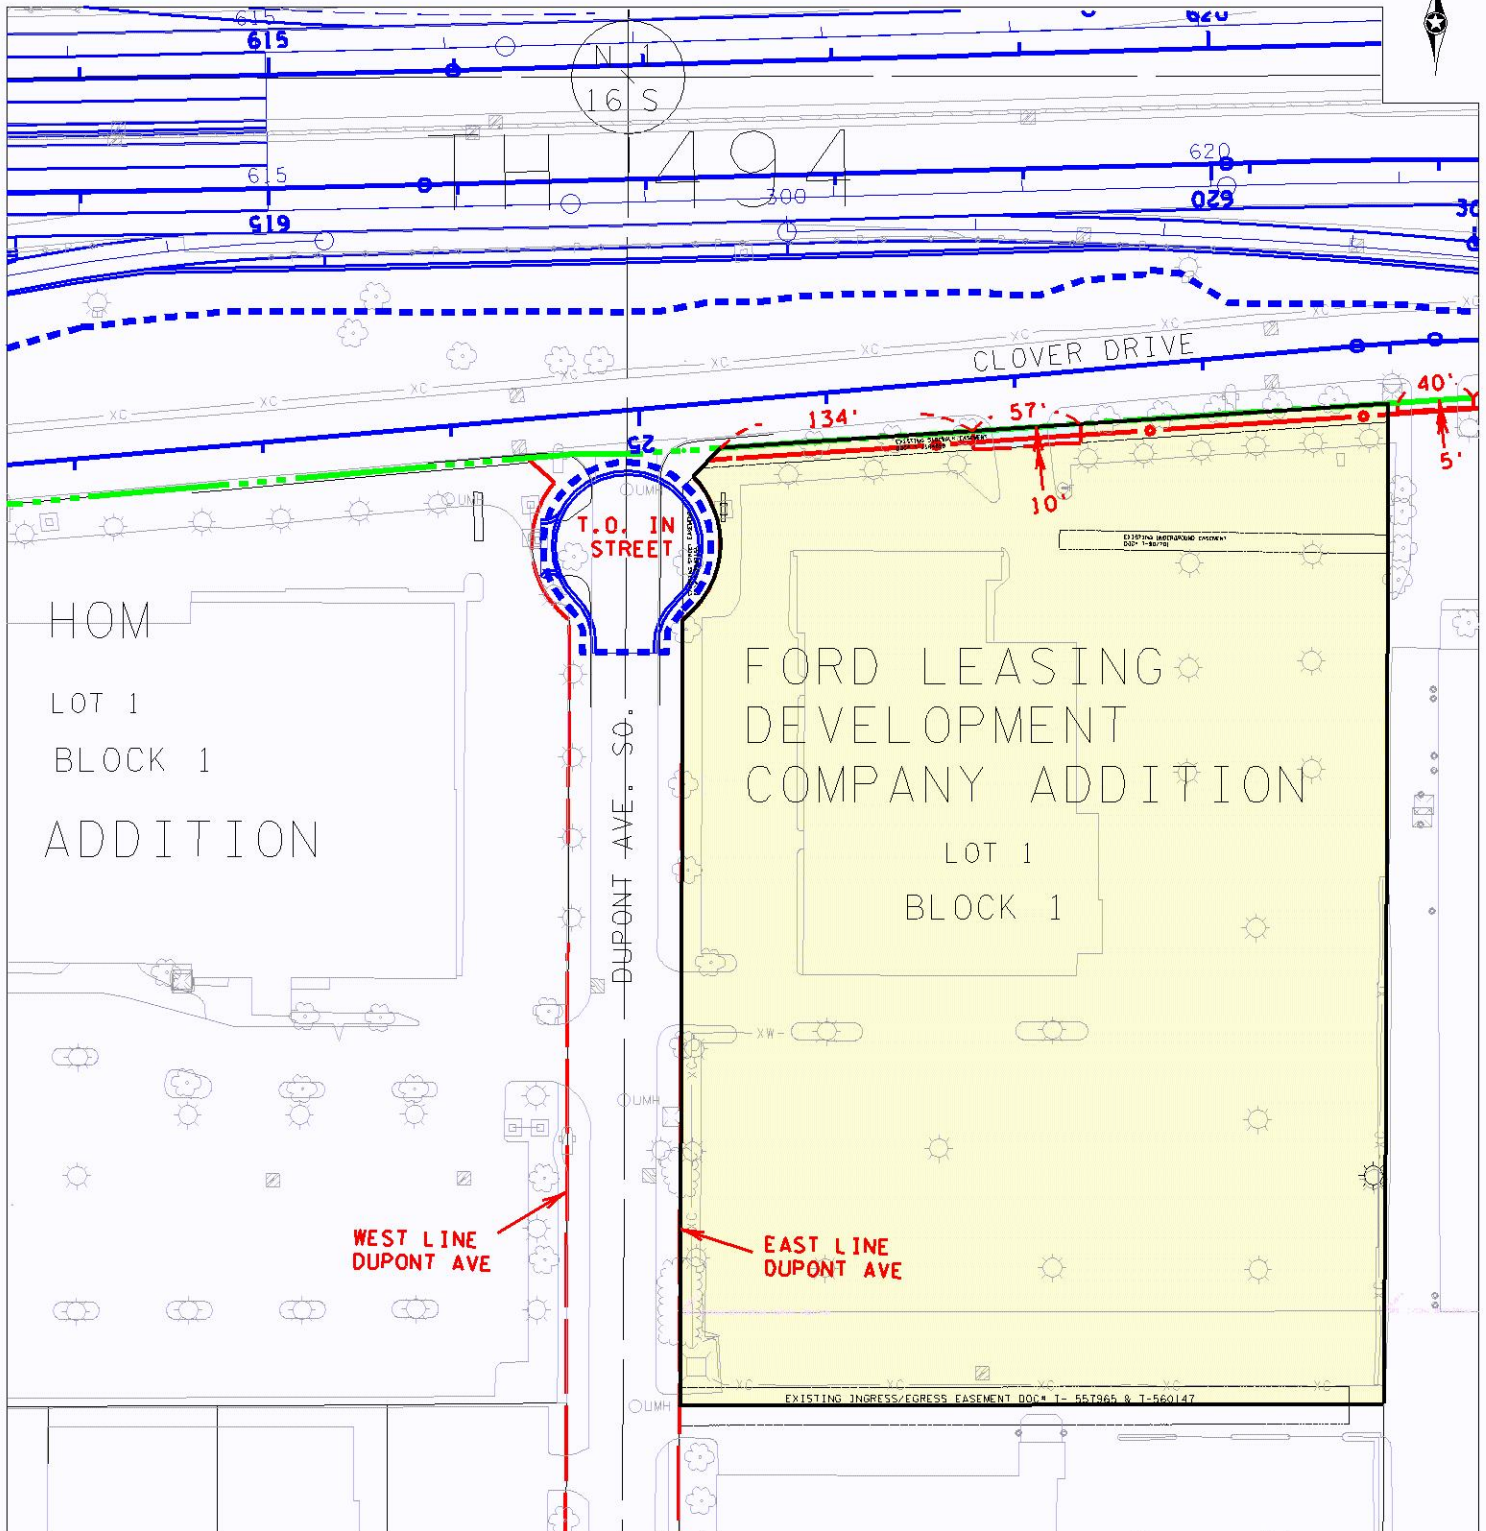

LAYOUT SKETCH BY: KH

DATE: 10/27/2022