


Symbol	Label	Image	QTY	Catalog Number	Description	Lamp	Number Lamps	Lumens per Lamp	LLF	Wattage
BB1			7	DSX1 LED P5 40K 70CRI TSM	D-Series Size 1 Area Luminaire P5 Performance Package 4000K CCT 70 CRI Type 5 Medium		1	17993	0.82	138.16
AA1			0	DSX1 LED P5 40K 70CRI TSM	D-Series Size 1 Area Luminaire P5 Performance Package 4000K CCT 70 CRI Type 5 Medium		1	18410	0.82	138.16
AA2			4	DSX1 LED P5 40K 70CRI TSM	D-Series Size 1 Area Luminaire P5 Performance Package 4000K CCT 70 CRI Type 5 Medium		1	18410	0.82	276.32
W1			5	WID64 LED P3 40K 70CRI BA	WID64 LED WITH P3 - PERFORMANCE PACKAGE, 4000K, 70CRI, TYPE 4 OPTIC		1	18524	0.82	124.86
W2			5	WID61 LED P2 40K 80CRI VF	WID61 LED WITH P2 - PERFORMANCE PACKAGE, 4000K, 80CRI, VISUAL COMFORT FORWARD OPTIC		1	1978	0.82	15.0178

Description	Symbol	Avg	Max	Min	Max/Min	Avg/Min
Parking Area	X	2.1 ft	9.7 ft	1.0 ft	9.7:1	2.1:1
Total Area Calculated @ Grade	+	1.2 ft	23.8 ft	0.0 ft	N/A	N/A

Note

- Davis and Associates, Inc does not assume responsibility for the interpretation of this calculation, or compliance to local or state lighting codes and ordinances.
- All readings/calculations are shown @ grade.
- Fixture heights are shown on plan. 25' pole 3' base.

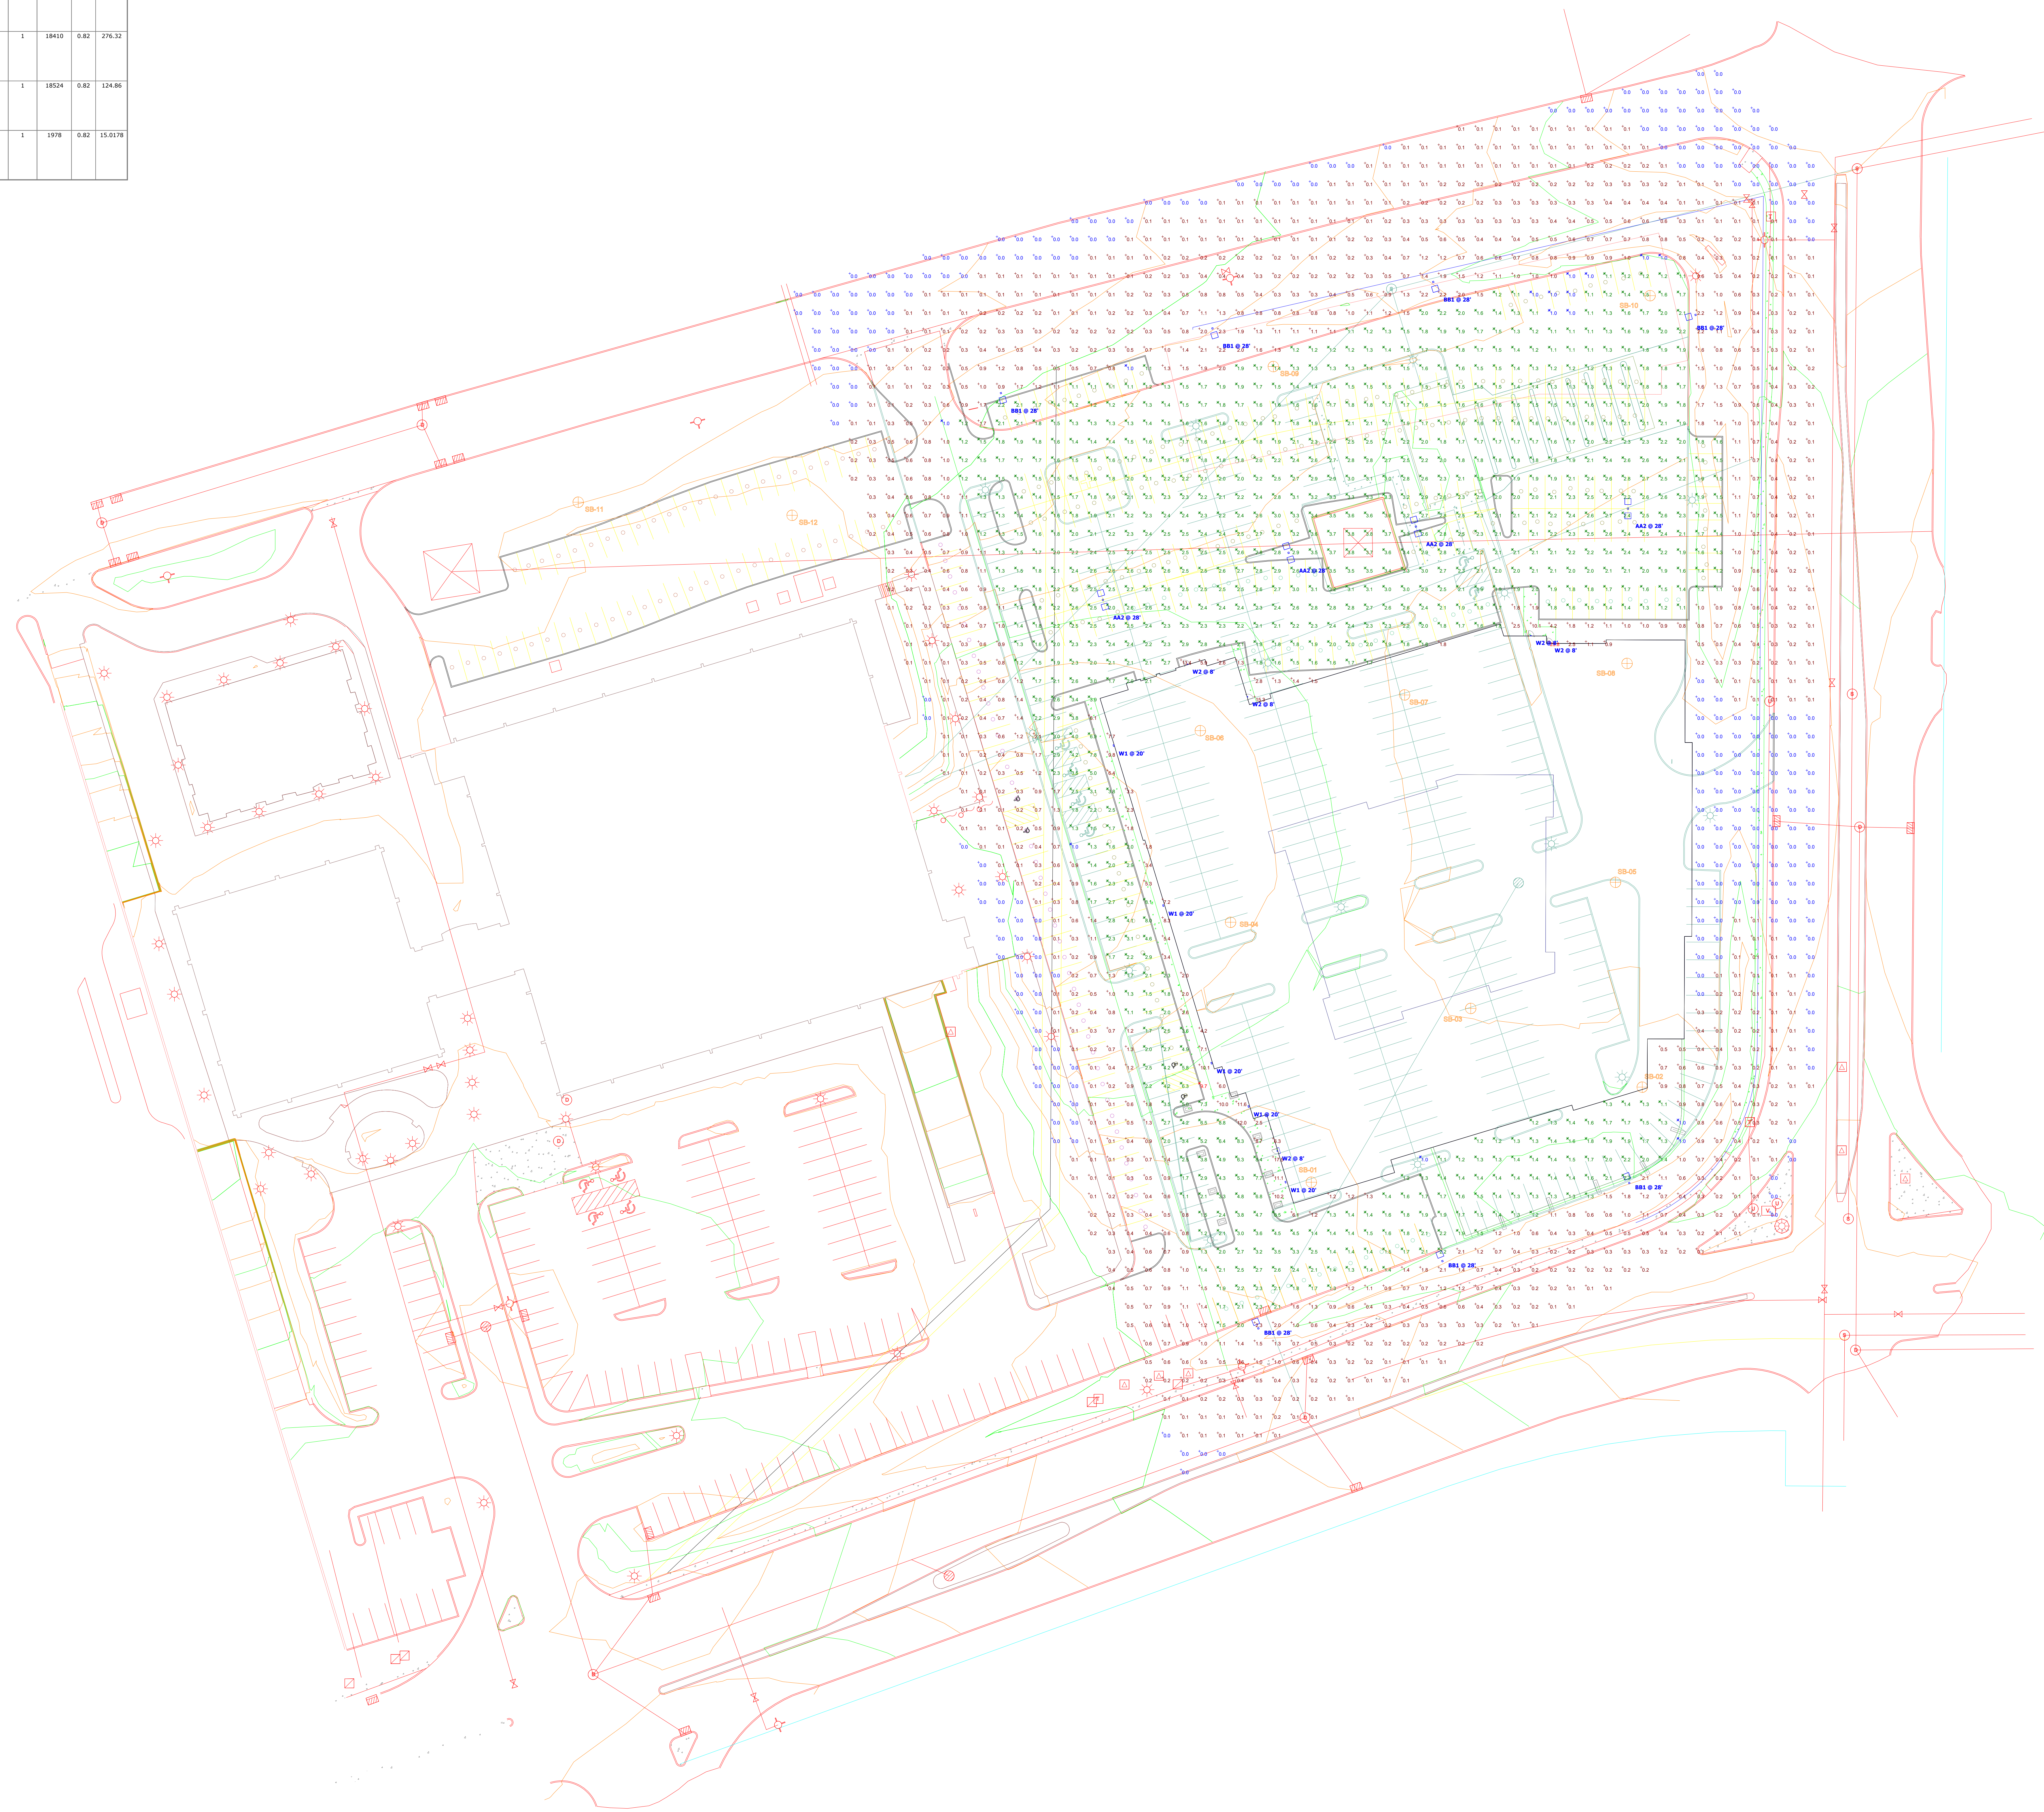

Plan View
Scale: 1" = 30'