

4

Must meet current MN State
Building Code





2

1

Must meet MN Accessibility Code

Building permit required.

B

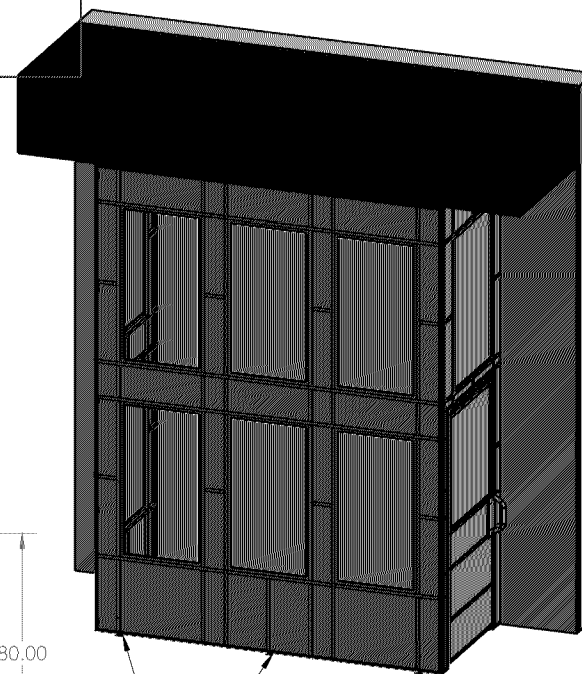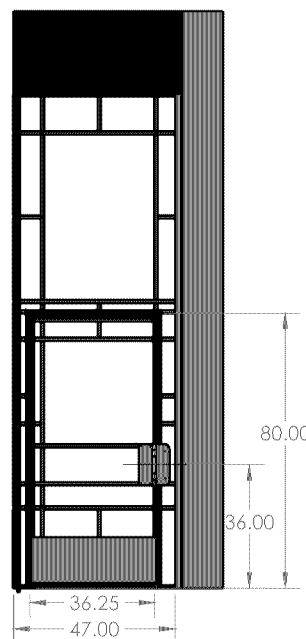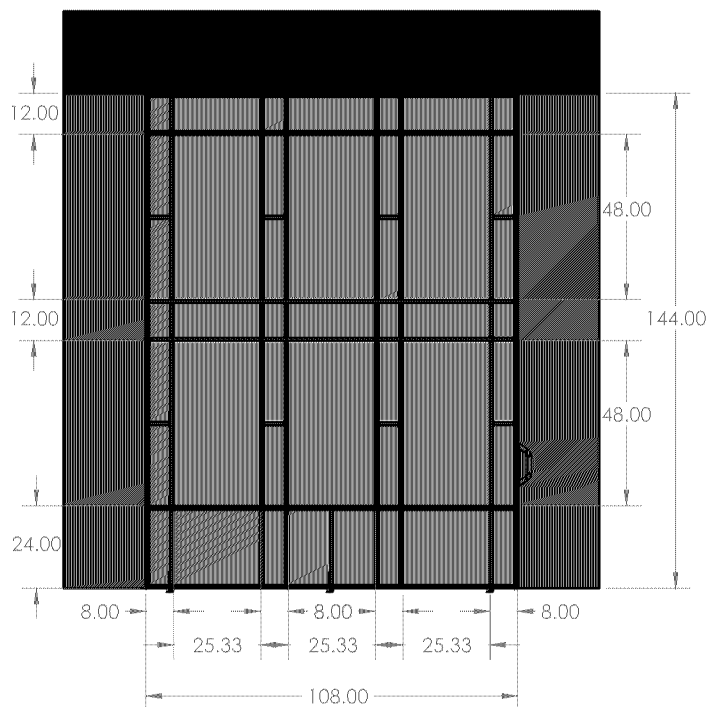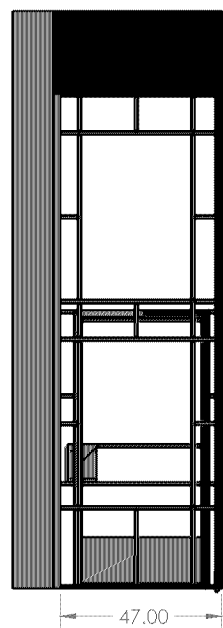

Feet Anchored into Concrete

B

A

A

Vestibule inset into window frame with fasteners thru frame into exterior wall
Z brackets used to attach vestibule to building overhang
Feet anchored into concrete
Final dimensions subject to change


4

3

2

1

MATERIAL:	APPROVALS	NAME	DATE	
	DRAWN			
	CHECKED			
	BYG APPR:			
PROPRIETARY AND CONFIDENTIAL				P/N: Hyatt Bloomington
THE INFORMATION CONTAINED IN THIS DRAWING IS THE SOLE PROPERTY OF Canvas Craft Inc. ANY REPRODUCTION IN PART OR AS A WHOLE WITHOUT THE WRITTEN PERMISSION OF Canvas Craft Inc. IS PROHIBITED.	UNLESS OTHERWISE SPECIFIED DIMENSIONS ARE IN INCHES			Description: Vestibule
				Item #: 12-0035-00-A
	ANGLES			SCALE: 1:35
	± 5° ± 0.2 ± 0.1 ± 0.05			
				SHEET 1 OF 2

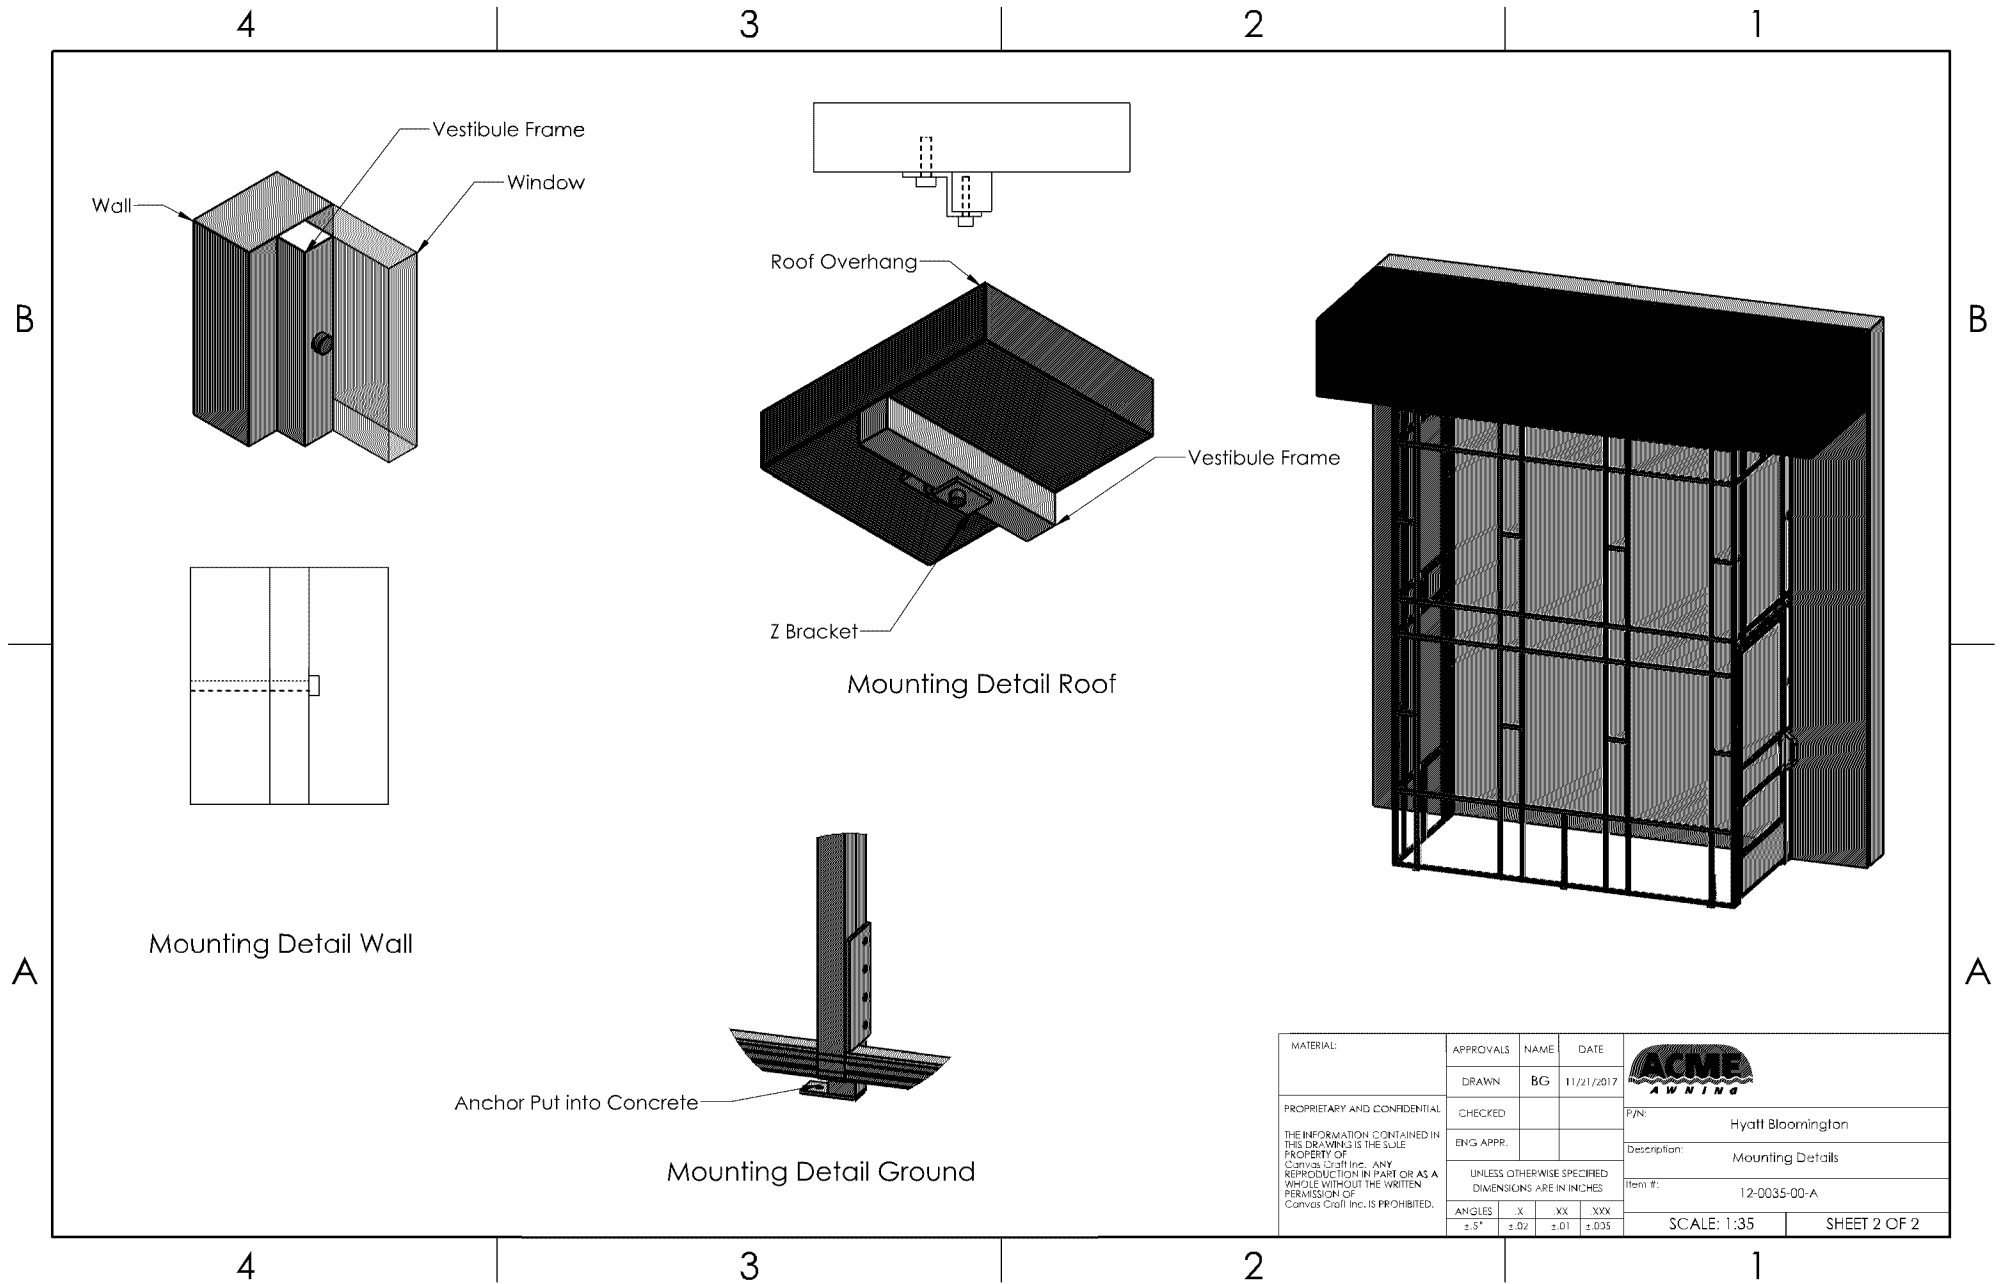

MATERIAL:	APPROVALS	NAME	DATE									
PROPRIETARY AND CONFIDENTIAL THE INFORMATION CONTAINED IN THIS DRAWING IS THE SOLE PROPERTY OF Canvas Craft Inc. ANY REPRODUCTION IN PART OR AS A WHOLE WITHOUT THE WRITTEN PERMISSION OF Canvas Craft Inc. IS PROHIBITED.	DRAWN	BG	11/21/2017									
	CHECKED											
	ENG APPR.			P/N: Hyatt Bloomington								
UNLESS OTHERWISE SPECIFIED DIMENSIONS ARE IN INCHES				Description: Mounting Details								
<table><tr><td>ANGLES</td><td>X</td><td>XX</td><td>XXX</td></tr><tr><td>±.5°</td><td>±.02</td><td>±.01</td><td>±.035</td></tr></table>				ANGLES	X	XX	XXX	±.5°	±.02	±.01	±.035	Item #: 12-0035-00-A
ANGLES	X	XX	XXX									
±.5°	±.02	±.01	±.035									
SCALE: 1:35				SHEET 2 OF 2								

4

3

2




1

Applicant to provide certificate or letter from the manufacturer showing the flame retardant rating of the material.

REVISIONS			
REV.	DESCRIPTION	DATE	APPROVED
A	Release To Sales	12/20/2017	BG

B

B

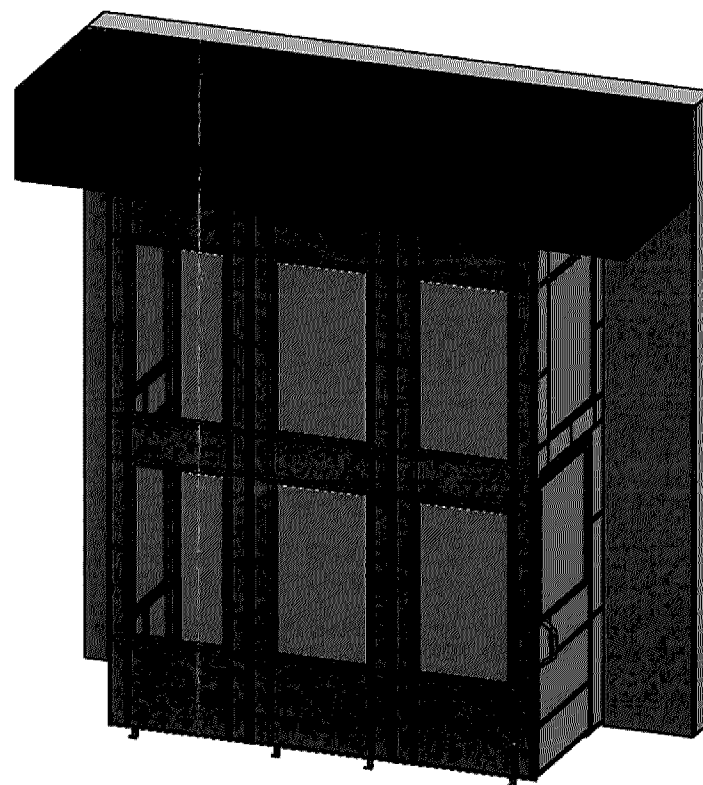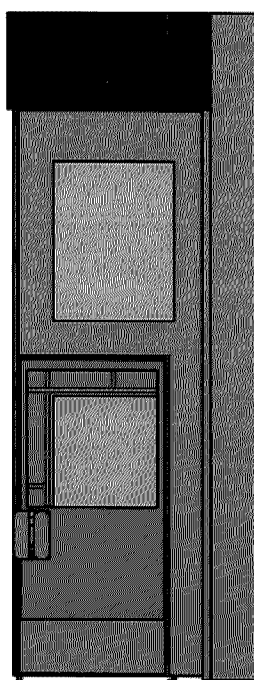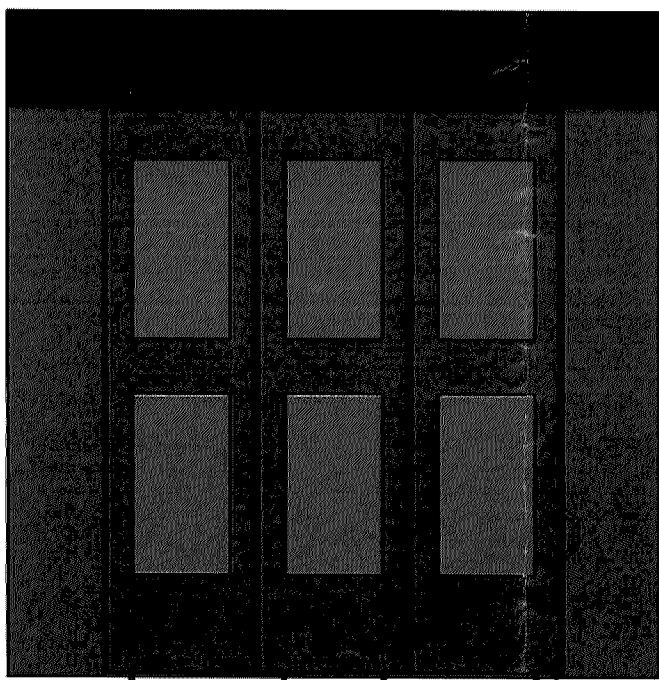

A

A

4

3

2

1

MATERIAL: PROPRIETARY AND CONFIDENTIAL THE INFORMATION CONTAINED IN THIS DRAWING IS THE SOLE PROPERTY OF Canvas Craft Inc. ANY REPRODUCTION IN PART OR AS A WHOLE WITHOUT THE WRITTEN PERMISSION OF Canvas Craft Inc. IS PROHIBITED.	APPROVALS	NAME	DATE	 5781 Queens Av. N.E. O'isego, MN 55330 (763) 428-4325
	DRAWN	BG	12/20/2017	
	CHECKED			
	ENG APPR.			
UNLESS OTHERWISE SPECIFIED DIMENSIONS ARE IN INCHES				P/N: Hyatt Bloomington Description: Vestibule Assembly Item #: 12-0035-00-8
ANGLES X 30X 300X ±.5" ±.02 ±.01 ±.005				SCALE: 1:30 SHEET 1 OF 1





