




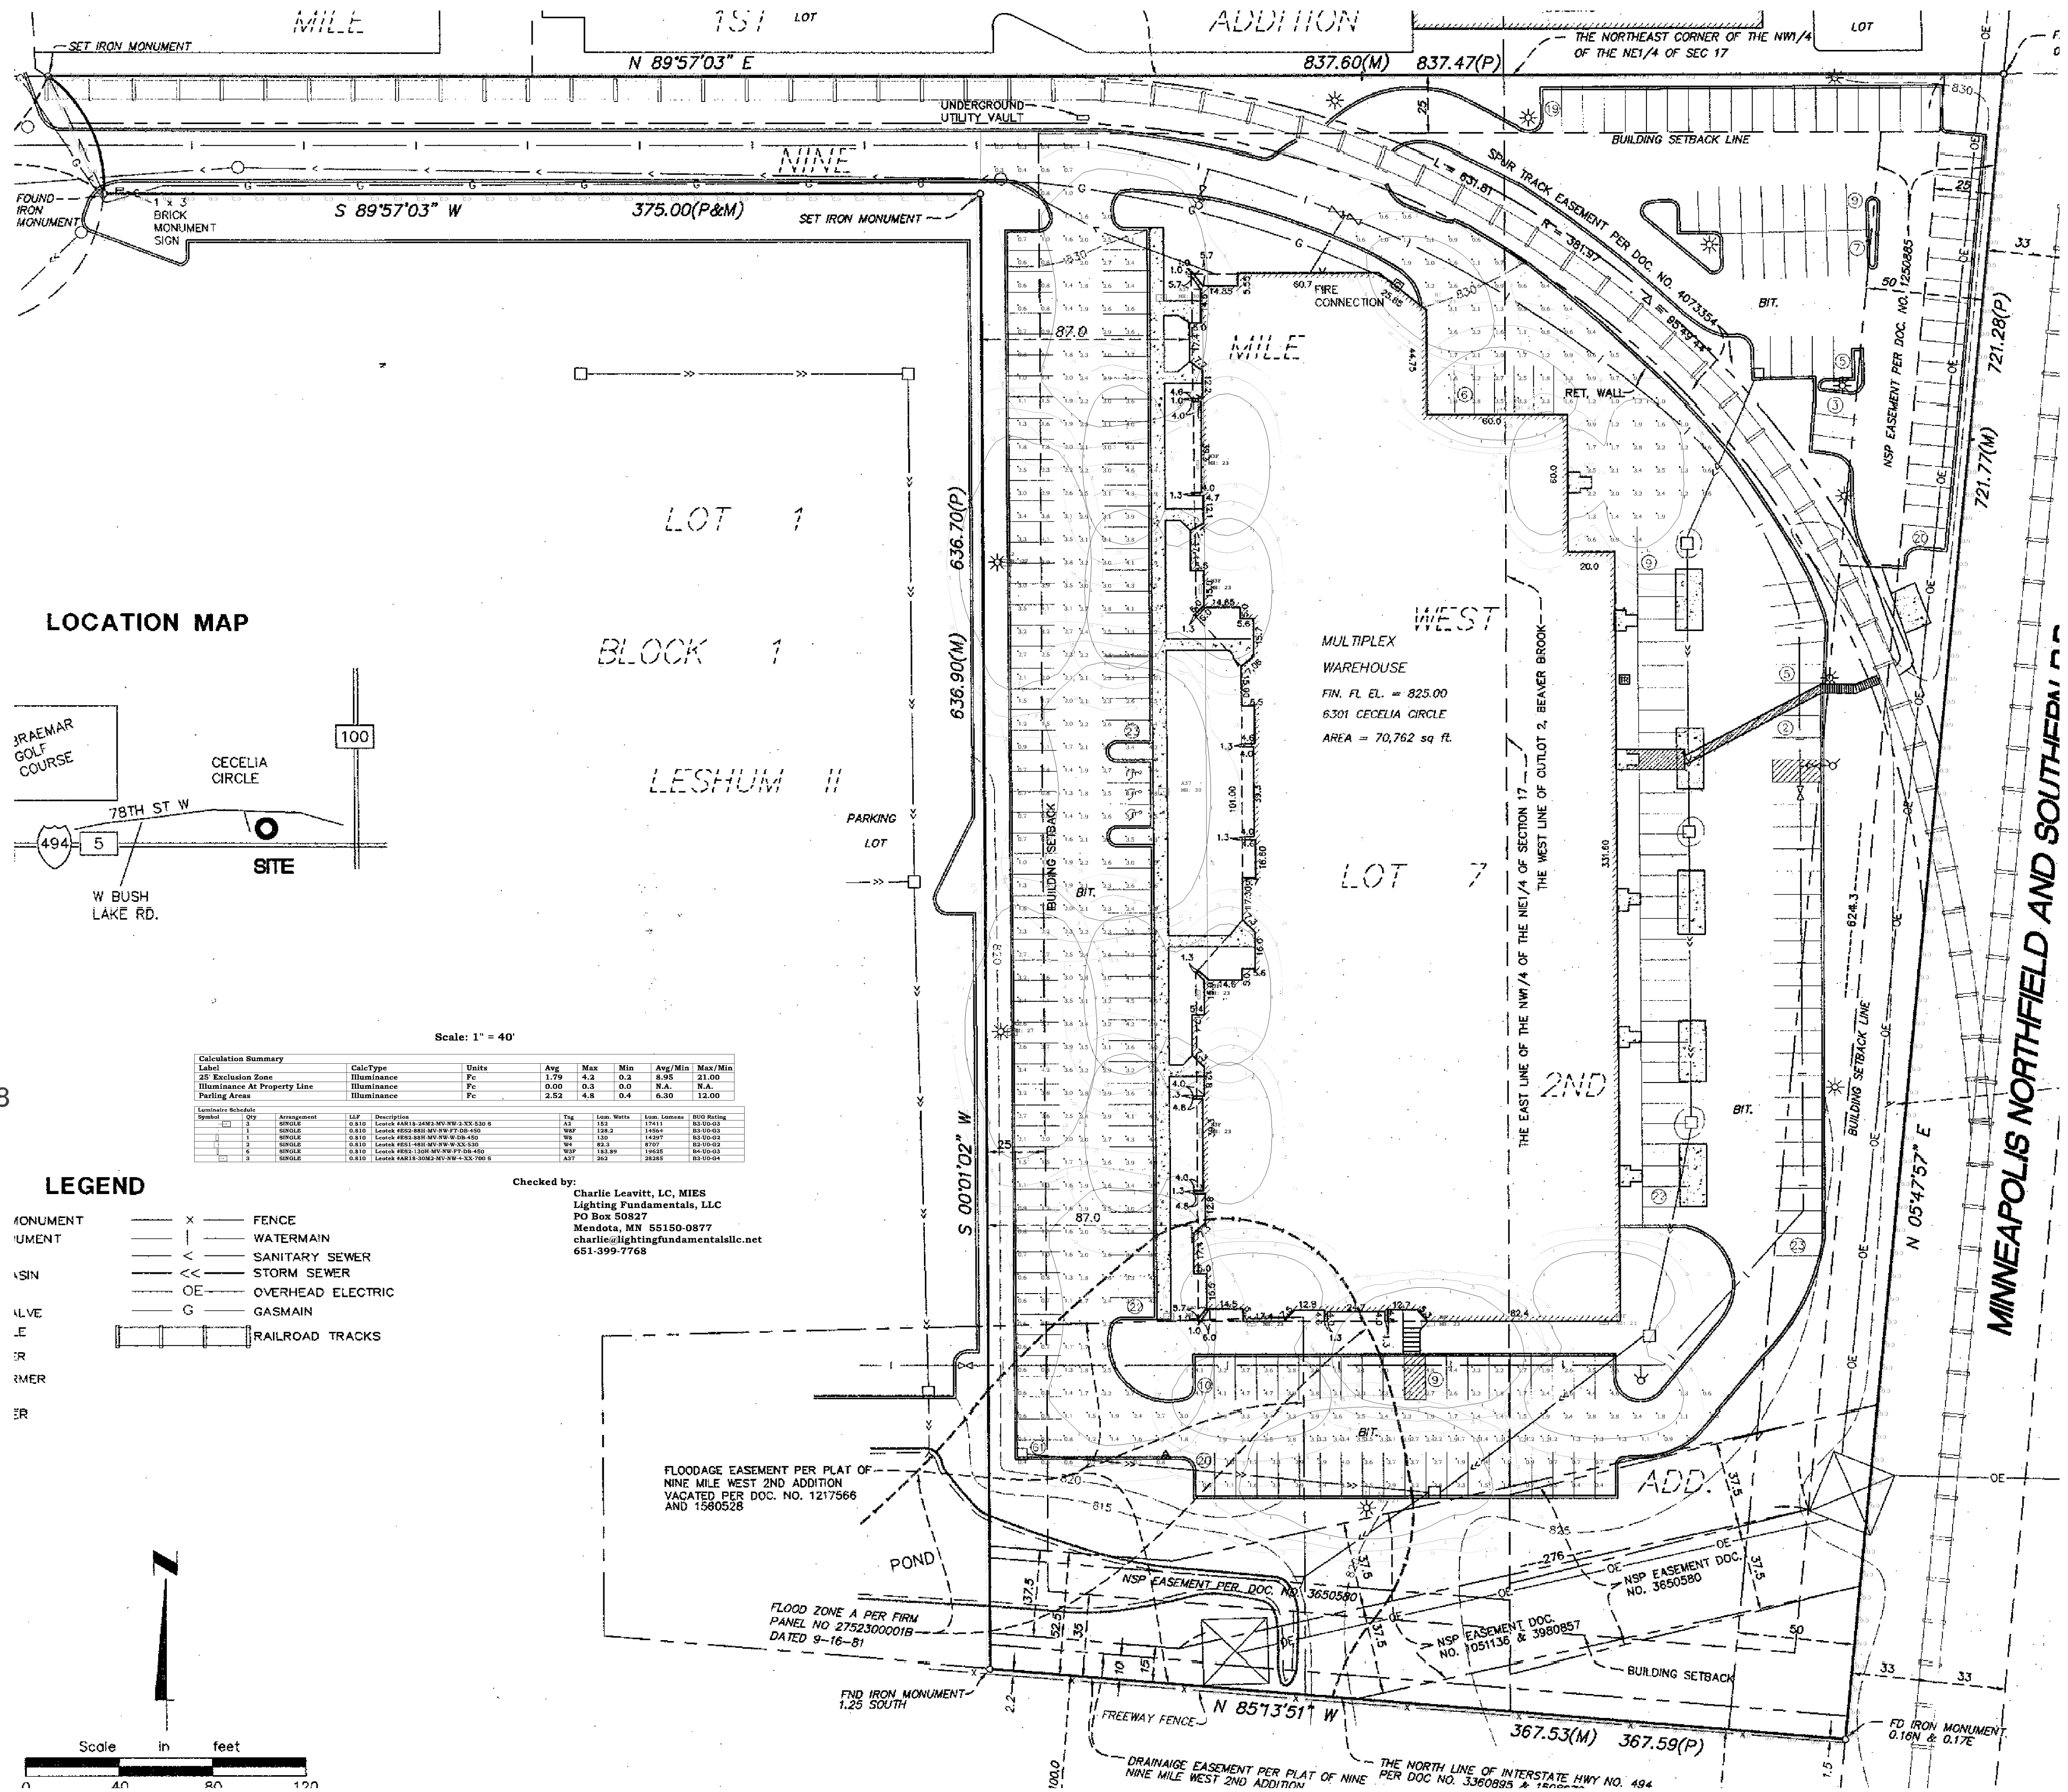

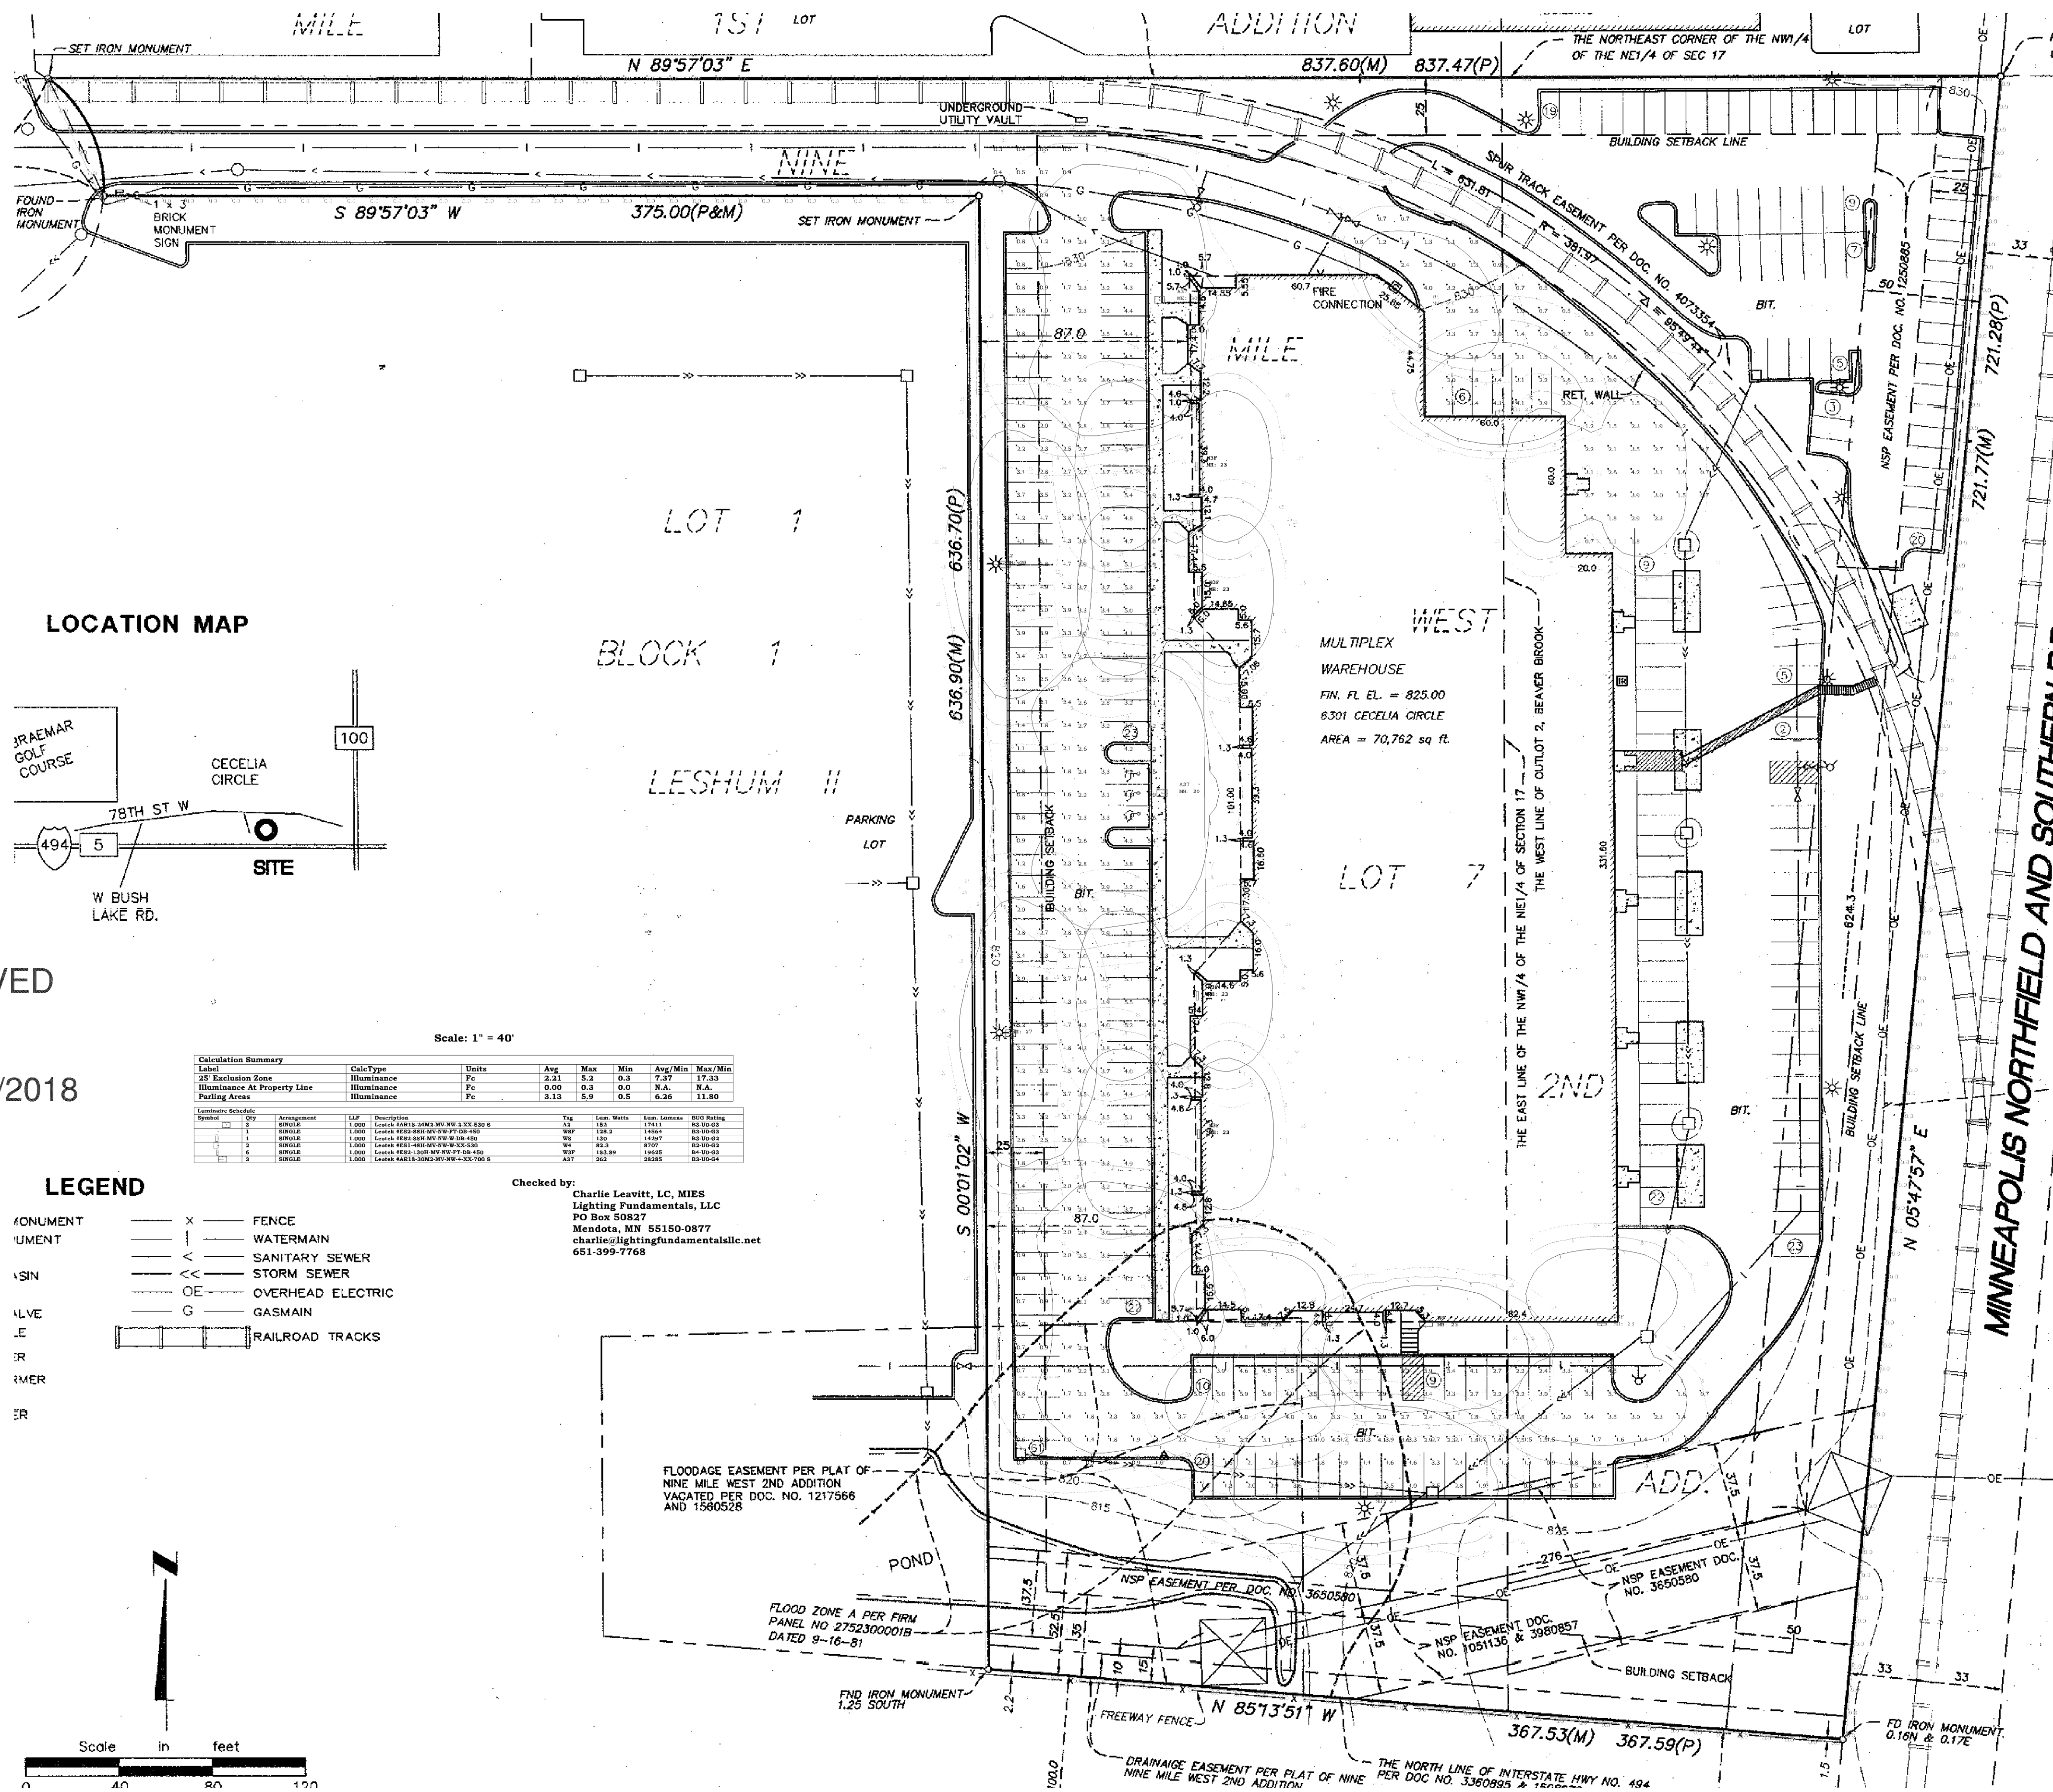

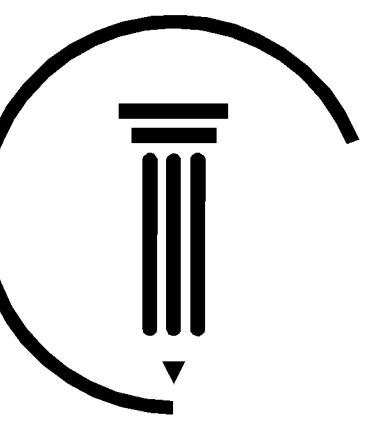

CUNNINGHAM
GROUP


Cunningham Group
Architecture, Inc.

PLANT LIST

QUANTITY	SIZE	COMMON NAME	BOTANICAL NAME	ROOT	SYMBOL
29	2 1/2"	MARSHALLS ASH	FRAXINUS SP.	BB	MA
25	6'	COLORADO SPRUCE	PICEA PUNGENS	BB	SL
4	2 1/2"	SKYLINE LOCUST	GLEDITSIA SP.	BB	SL
5	2 1/2"	RED MAPLE	ACER RUBRUM	BB	MA
65	5 GAL.	RED TWIG DOGWOOD	CORNUS STOLONIFERA	POT	MA
2	2"	JAP. TREE LILAC	SYRINGA JAPONICA	BB	SL
51	5 GAL.	BUFFALO JUNIPER	JUNIPERUS SP.	POT	MA
59	2 GAL.	GOLD DROP POTENTILLA	POTENTILLA	POT	MA
6	5 GAL.	PURPLELEAF SANDCHERRY	PRUNUS CISTENA	POT	MA
60	2 GAL.	ABBOTTWOOD POTENTILLA	POTENTILLA FRUITICOSA	POT	MA
2	20'	SPADED SPRUCE			

SHRUB BEDS TO RECEIVE MULCH,POLY AND EDGING

SEE DETAIL

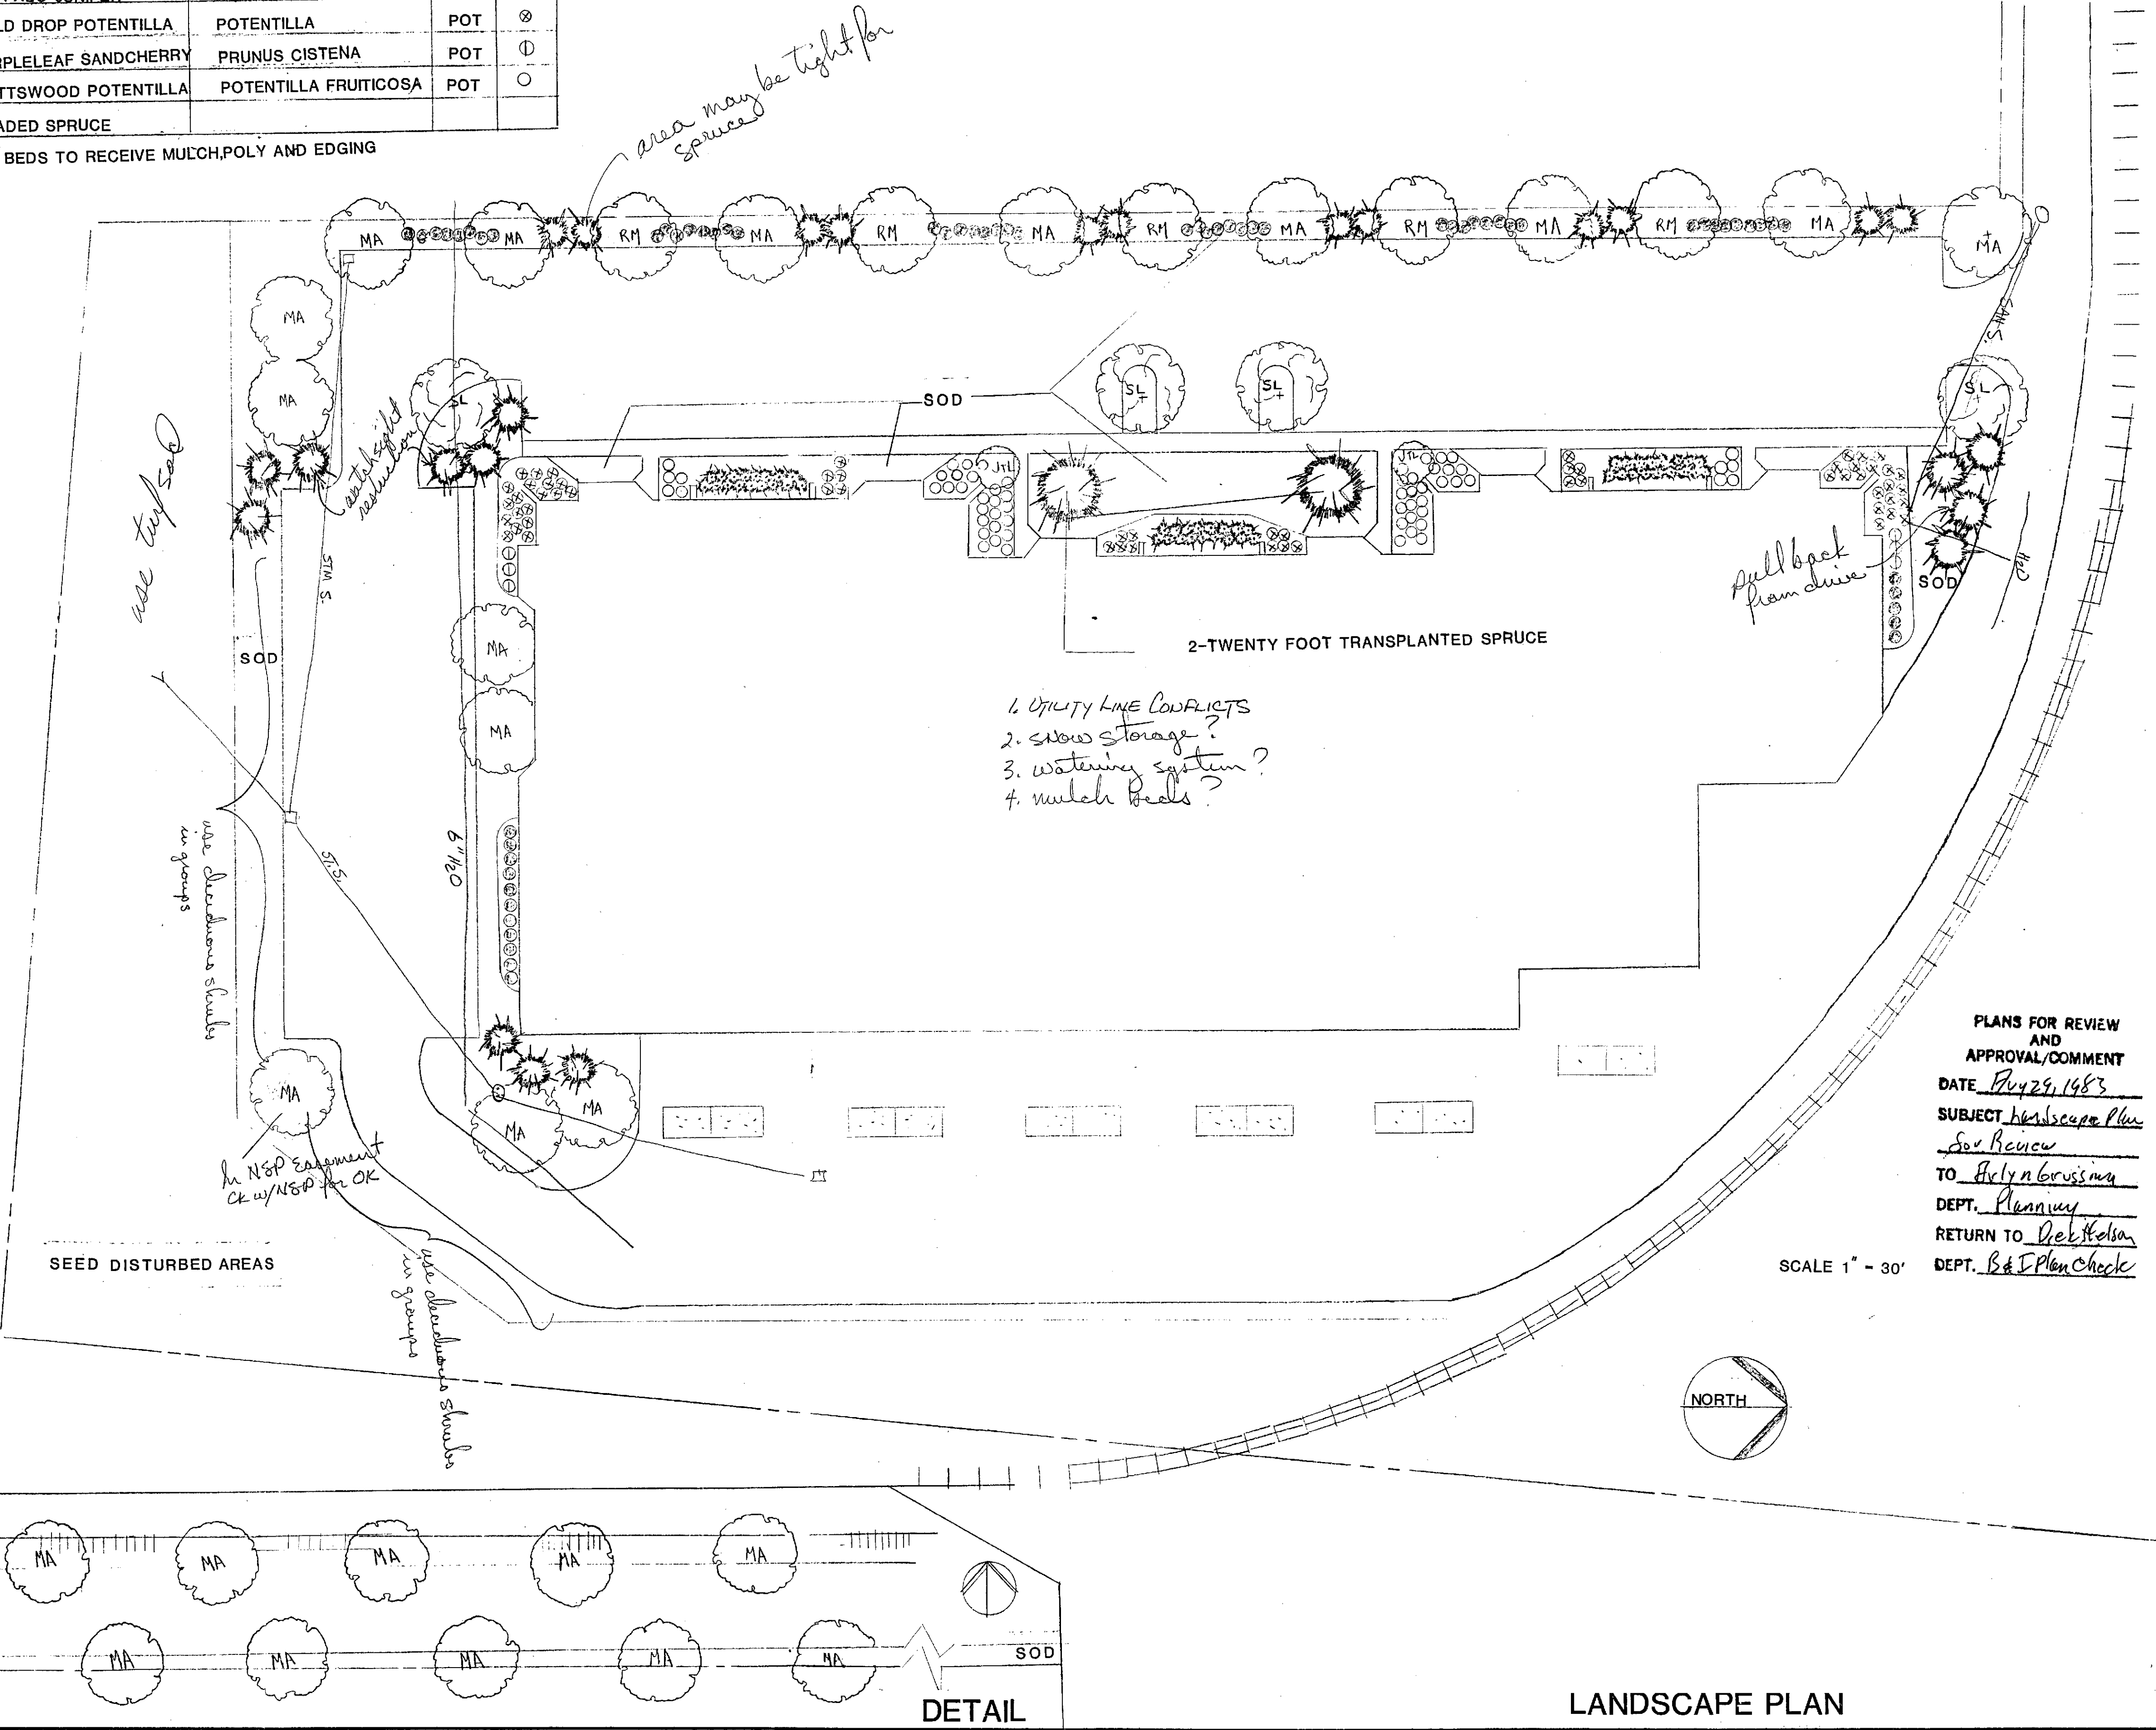

FOR CONSTRUCTION
Description
Revisions

7/13/83
Date/Drawn By


multiplex warehouse
Washington, minnesota

hammell crow company/owner
7667 cahill road edina, minnesota

stahl construction / contractor
7667 cahill road edina, minnesota

PLANS FOR REVIEW
AND
APPROVAL/COMMENT
DATE July 29, 1983
SUBJECT Landscape Plan
For Review
TO Arlyn Grossman
DEPT. Planning
RETURN TO Deb Kelsa
DEPT. B&I Plan Check

SCALE 1" = 30'

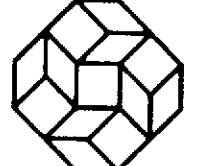

Wilson/Jenkins & Associates Inc.

Architects/Planners
500 Park Boulevard
Suite 595
Itasca, IL 60143
312 / 773-4500

Proj. Capt:

Drawn By: AN

Checked:

Date: 7-12-83

Sheet No:

L-1
of Total - Sheets

Project:

LANDSCAPE PLAN