

DO NOT ENTER SIGN  
 NO PARKING SIGNAGE  
 PAINT CURB YELLOW  
 DO NOT ENTER SIGN

RESTRIPE PARKING AS SHOWN  
 BITUMINOUS

BUS PARKING LOCATIONS  
 WILL BE MARKED BY CONES.  
 NO PARKING OR DRIVING  
 WILL BE ALLOWED EXCEPT  
 BY PARENTS AND BUSES.

THIS AREA IS TO BE  
 ONEWAY ONLY ALL DAY.  
 DURING DROP-OFF &  
 PICK-UP TIMES ONLY  
 BUSES AND PARENTS  
 DROPPING OFF OR PICKING  
 UP STUDENTS WILL BE  
 ALLOWED.

SEE DRIVE  
 DIRECTION ARROW.  
 SHEET A1.1

NO PARKING SIGNAGE  
 PAINT CURB YELLOW  
 NO PARKING SIGNAGE  
 PAINT CURB YELLOW

INSTALL ONE WAY SIGN


ALL SIGNS MUST MEET ALL STATE AND FEDERAL  
 FEDERAL MUTCD GUIDELINES.  
 SIGNS TO BE MOUNTED WITH THE BOTTOM  
 EDGE MIN. 7 FEET ABOVE SIDEWALK OR CURB.  
 SIGNS TO BE MOUNTED ON GALVANIZED STEEL  
 POSTS.  
 INSTALL SIGNS MIN. 24" FROM EDGE OF ROAD OR CURB  
 TYPE OF SIGN NOTED ON DRAWING AS

|                               |                   |
|-------------------------------|-------------------|
| ONE WAY                       | AR-711            |
| DO NOT ENTER                  | R5-1              |
| NO PARKING FIRE LANE          | AR-222            |
| EXISTING NO PARKING FIRE LANE | EXISTING / AR-222 |

SIGNS AS NOTED ABOVE ARE FROM ADVANTAGE SIGNS  
 & GRAPHICS, INC.

15' X 15' CLEAR VIEW TRIANGLE

SCALE: 1/16" = 1'-0"

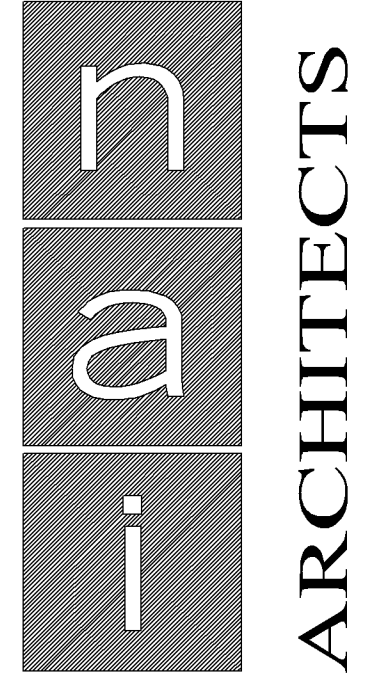

1959 Sloan Place, Suite 100  
 Maplewood, MN 55117  
 Phone: (651) 487-3281  
 Fax: (651) 487-3283  
 www.NAI-Architects.com

I hereby certify that this plan, specification, or  
 report was prepared by me or under my direct  
 supervision and that I am a duly Licensed  
 Architect under the laws of the state of  
 Minnesota.  
 Signature: *John K. Gaspar*  
 Typed Name: JOHN K. GASPAR  
 Date: 09-14-2018 Reg. No. 16430

**SUCCESS ACADEMY  
 Dar Al Farooq Center**

8201 Park Ave South  
 Bloomington, Mn. 55420

Issues & Revisions:

| Date    | Description                                   |
|---------|---|
| 9-14-18 | REVISE PER CITY PROOF OF PARKING AND SIGNAGE. |
|         |   |
|         |   |
|         |   |
|         |   |

Comm. No.: **2017041**  
 Drawn By: **J.K.G.**  
 Date: **09/14/2018**

**PARKING IN FRONT  
 SIGNAGE**

Sheet No:

**A1.3**

