



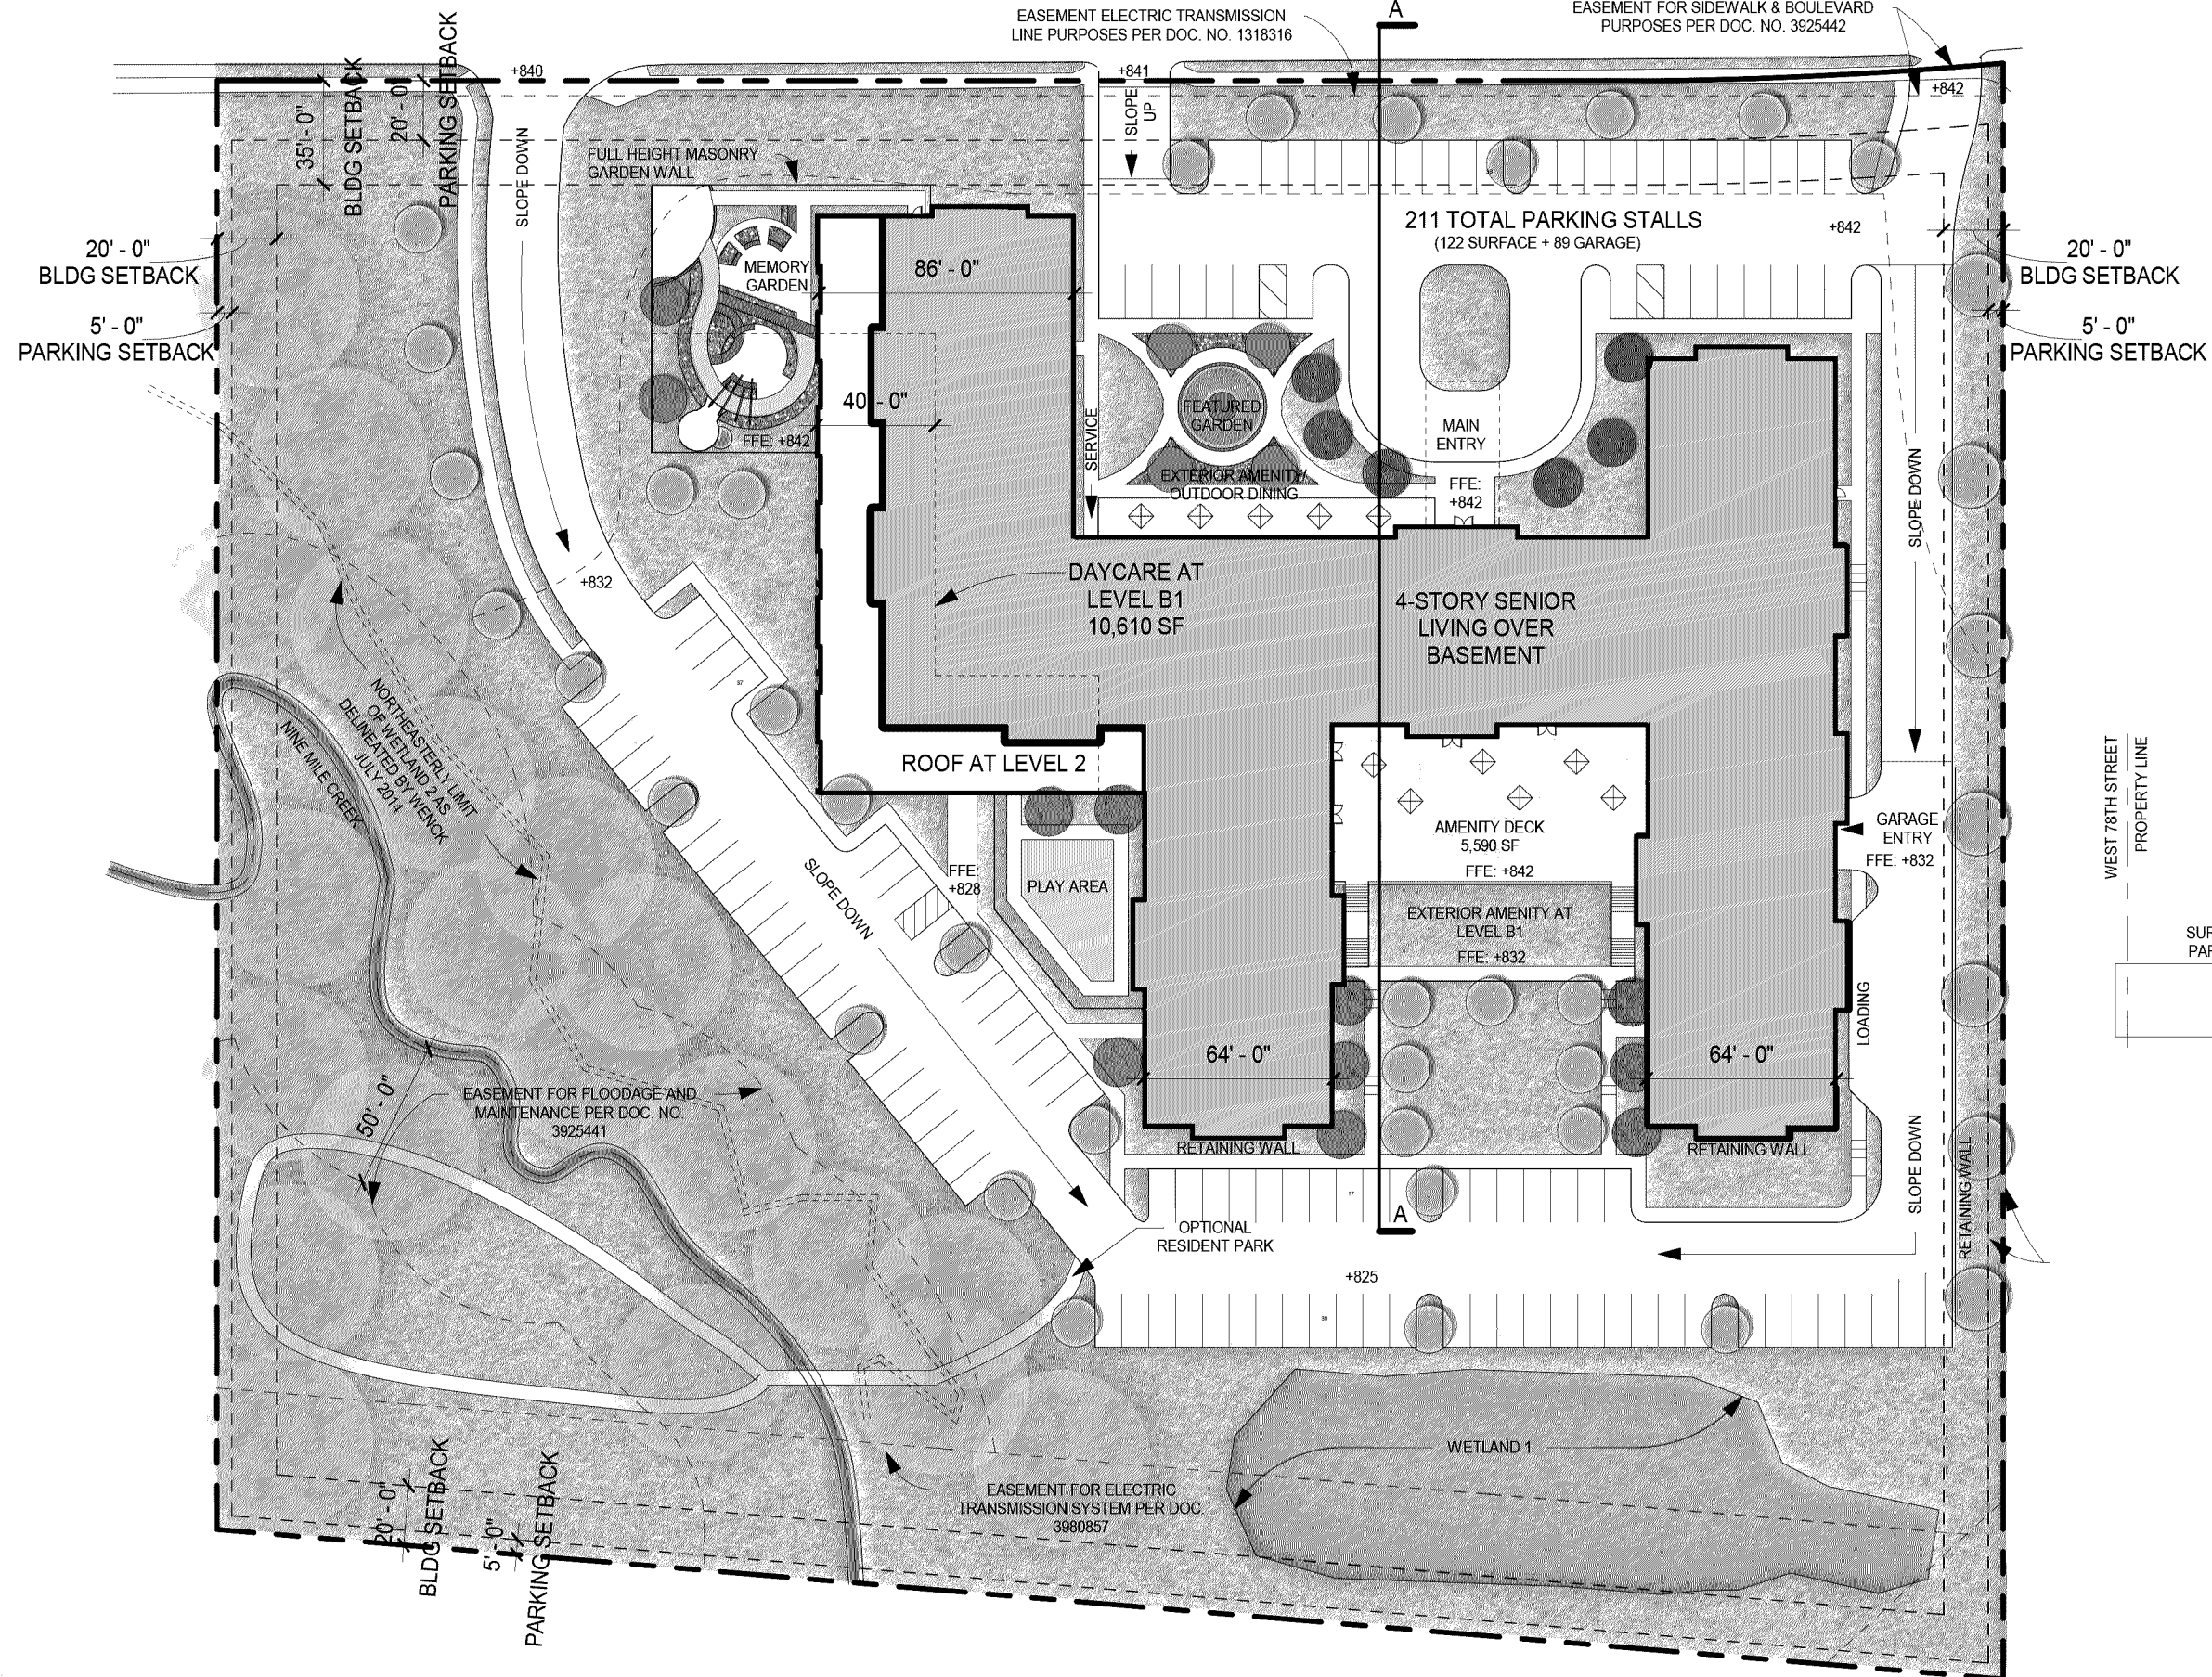

PROJECT INFORMATION	Site Area	7.06 Acres
	Building Area	
	Level 4	50,425 SF
	Level 3	50,425 SF
	Level 2	50,425 SF
	Level 1	56,425 SF
	Total	207,700 SF
	Total Units (1,135 SF / Unit)	183 Units
	Level B1	
	Garage Area	55,690 SF
	Daycare Area	10,610 SF
	Total	66,300 SF
	Total Project Area	274,000 SF
	Parking Provided	
	Garage	89 Stalls
	Surface	122 Stalls
	Total	211 Stalls

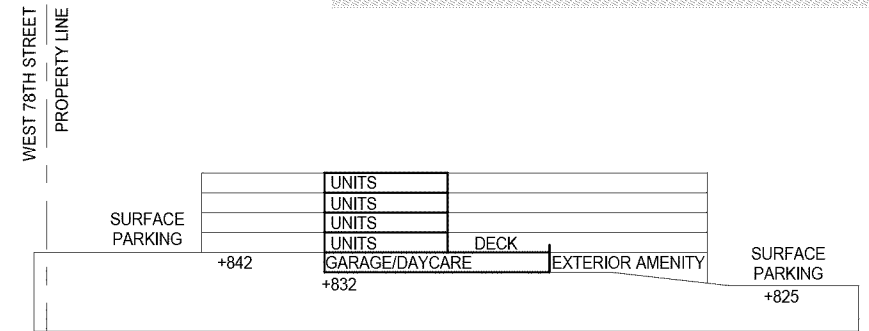

Section Cut A

