


EASEMENT VACATION EXHIBIT

PL201800287

PL2018-287

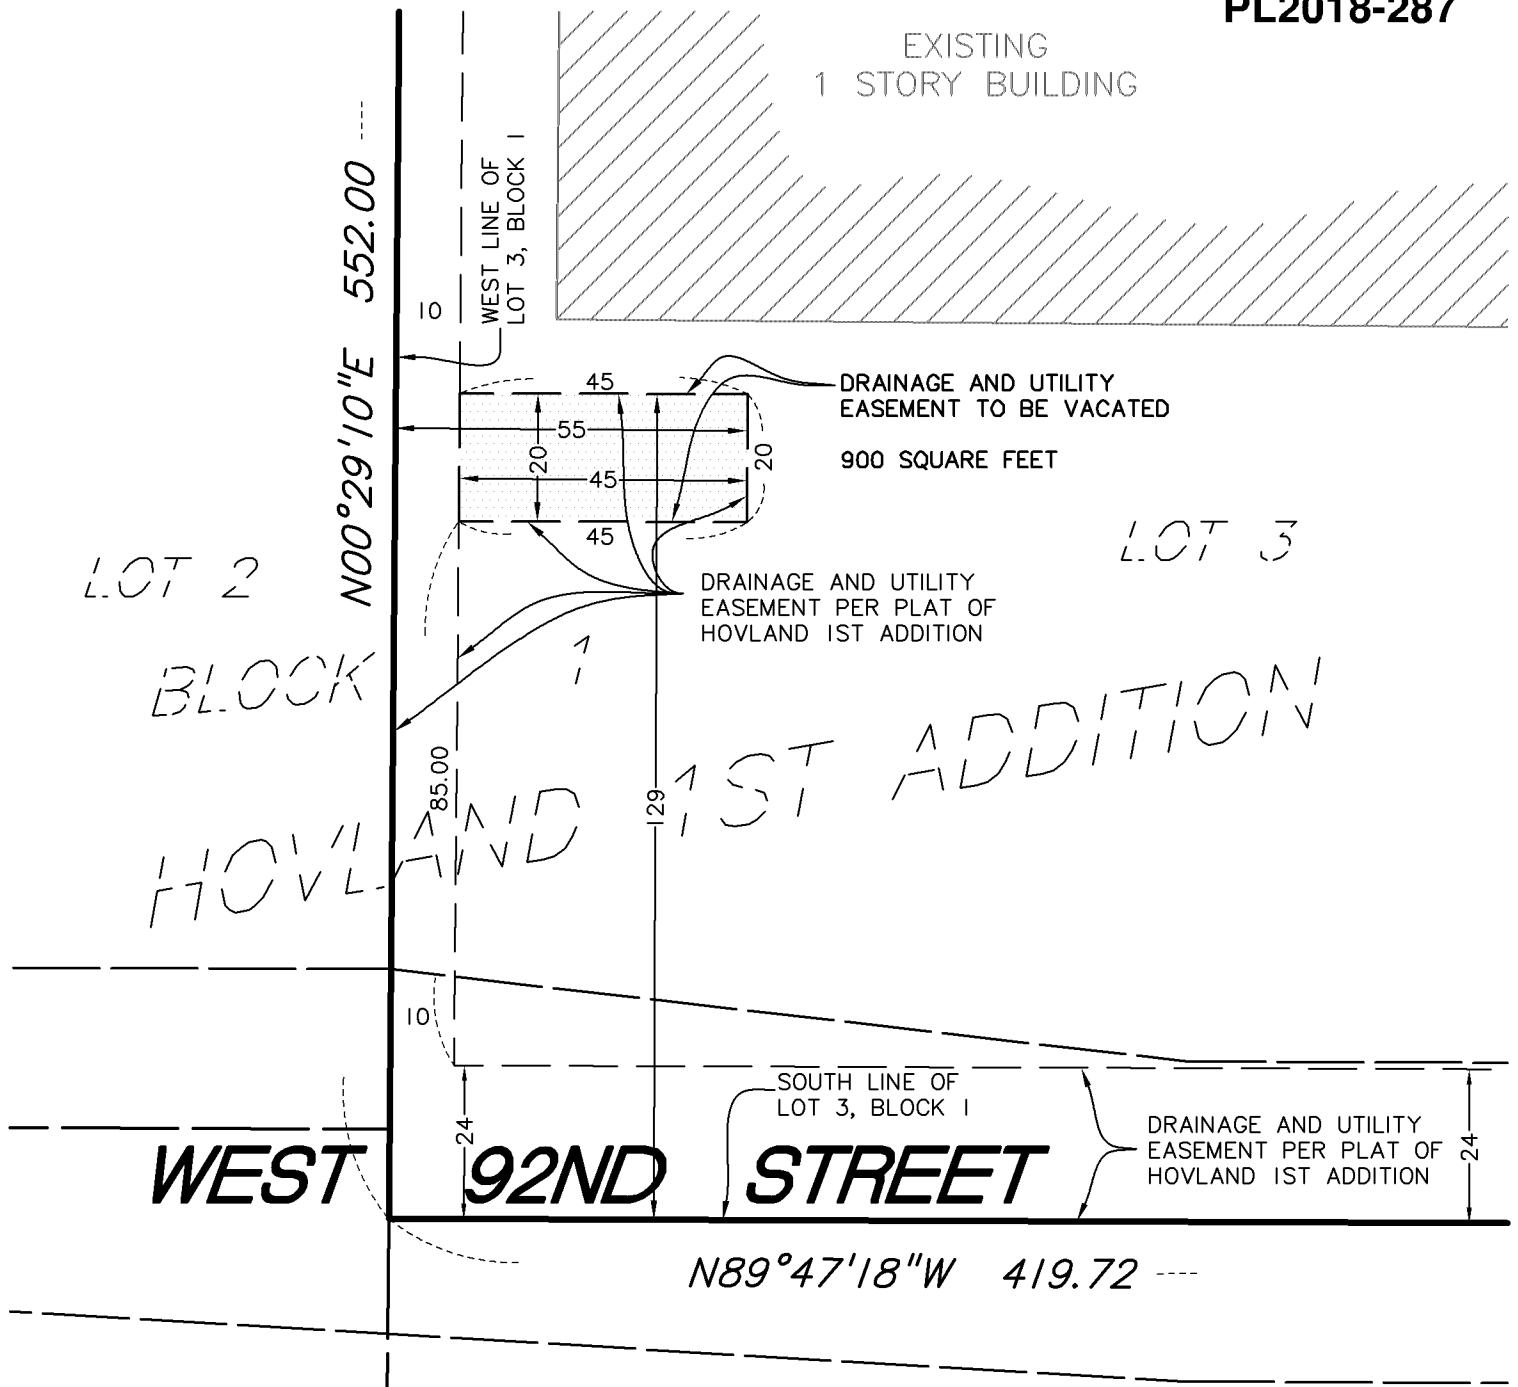

PROPOSED EASEMENT VACATION DESCRIPTION


That part of the Drainage and Utility Easement dedicated in HOVLAND 1ST ADDITION, according to the recorded plat thereof, Hennepin County, Minnesota, described as the north 20.00 feet of the south 129.00 feet of the east 45.00 feet of the west 55.00 feet of Lot 3, Block 1 of said HOVLAND 1ST ADDITION.

I hereby certify that this sketch, plan, or report was prepared by me or under my direct supervision and that I am a duly Licensed Land Surveyor under the laws of the State of Minnesota.

Dated this 25th day of June, 2018

SUNDE LAND SURVEYING, LLC.

By: Leonard F. Carlson
Leonard F. Carlson, P.L.S. Minn. Lic. No. 44890

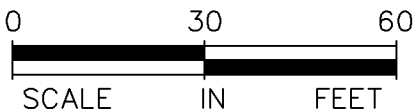

2017-221 879/40 T.27, R.24, S.09
2017221002-ESMT VACATION.dwg JMD

SUNDE
LAND SURVEYING

9001 East Bloomington Freeway (35W) • Suite 118
Bloomington, Minnesota 55420-3435
952-881-2455 (Fax: 952-888-9526)
www.sunde.com