

Client

JR HOSPITALITY

Project

HYATT HOUSE
HOTEL

Location

BLOOMINGTON,
MN

Certification

Summary

Designed: BIL

Drawn: BIL

Approved: MJC

Book / Page:

Phase: EXHIBIT

Initial Issue: 12/28/2017

Revision History

No.

Date By

Submittal / Revision


Sheet Title

CONCEPT SITE
PLAN

Sheet No. Revision

SP-1

Project No. P21061

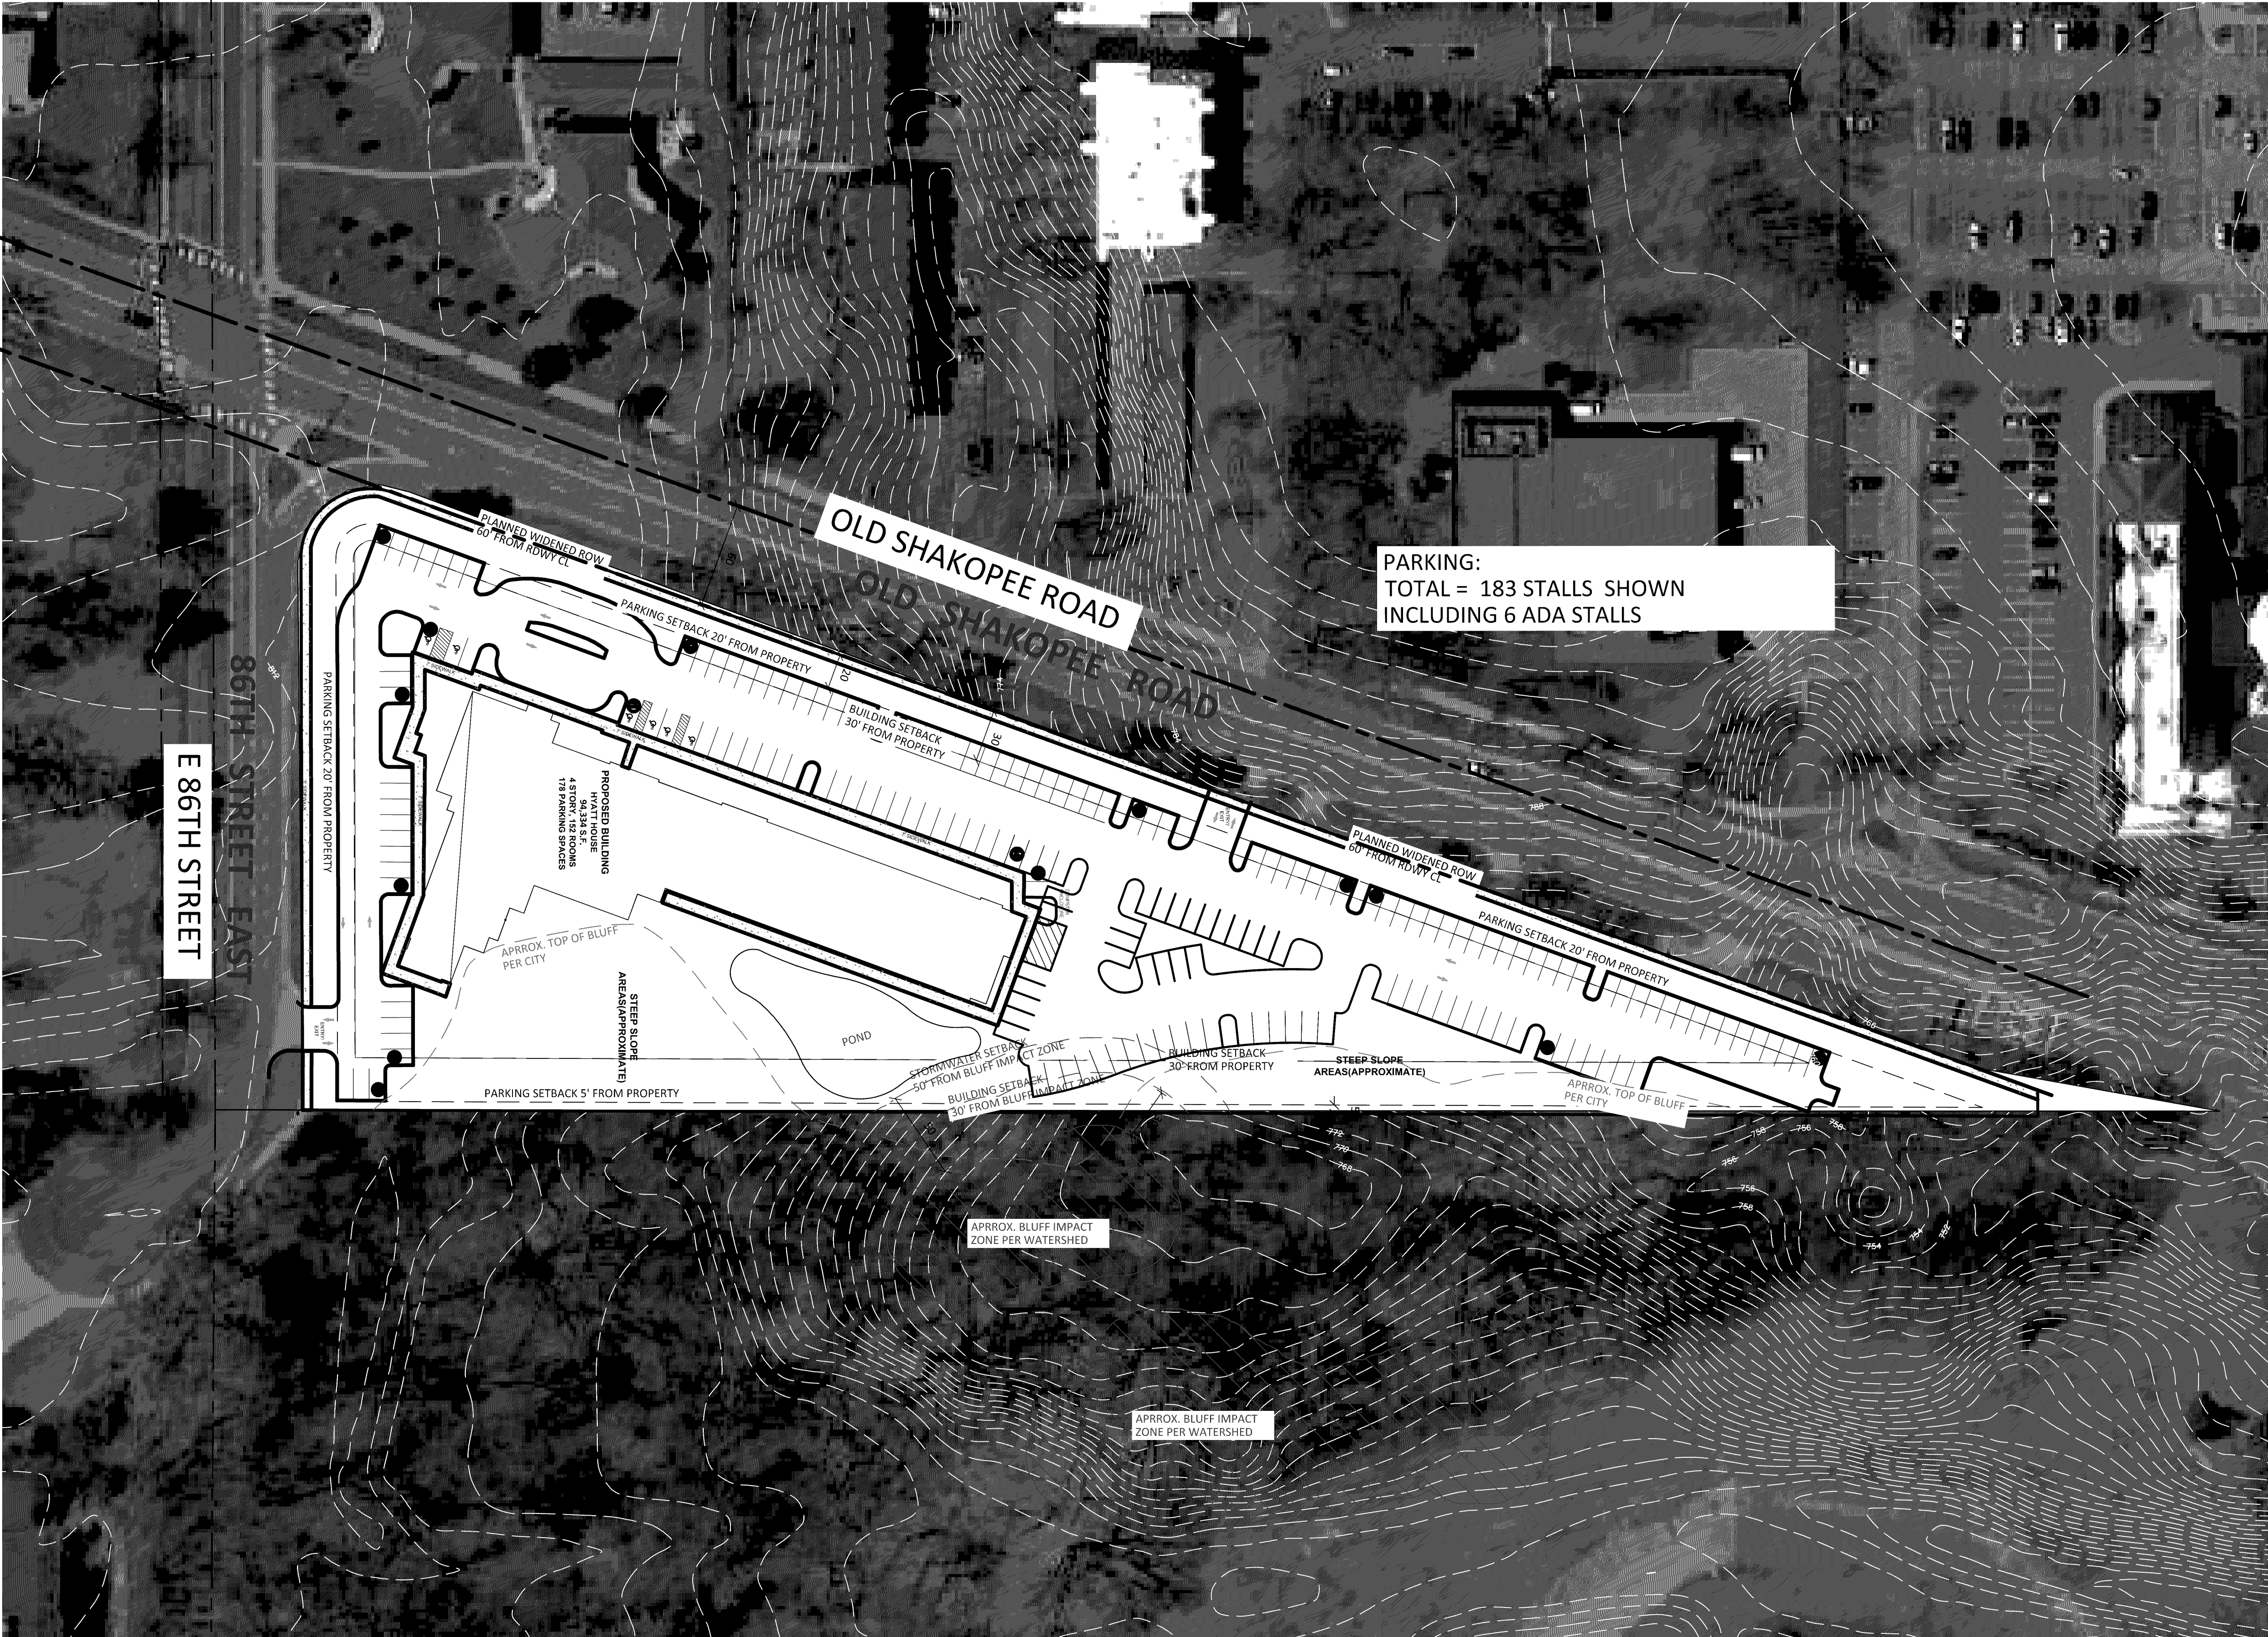

PL201800029
PL2018-29

